


HEA 6A - 4 HEALEY STREET, NW1 8SR
 House Development for June Williams
 PROPOSED ROOF, SECOND AND THIRD FLOOR PLANS

Scale 1:100@A3
 © Mark Prizeman 2015


14th May 2015
 1st September 2015

Mark Prizeman AADipl RIBA, chartered architect -
 13 Stockwell Park Road, London SW9 0AP
 TEL: 020 7735 2315
 MOB: 07990 525 869
 E-MAIL: markprizeman@hotmail.com
 markprizeman@btinternet.com
 WEB: www.prizeman.co.uk


PROPOSED

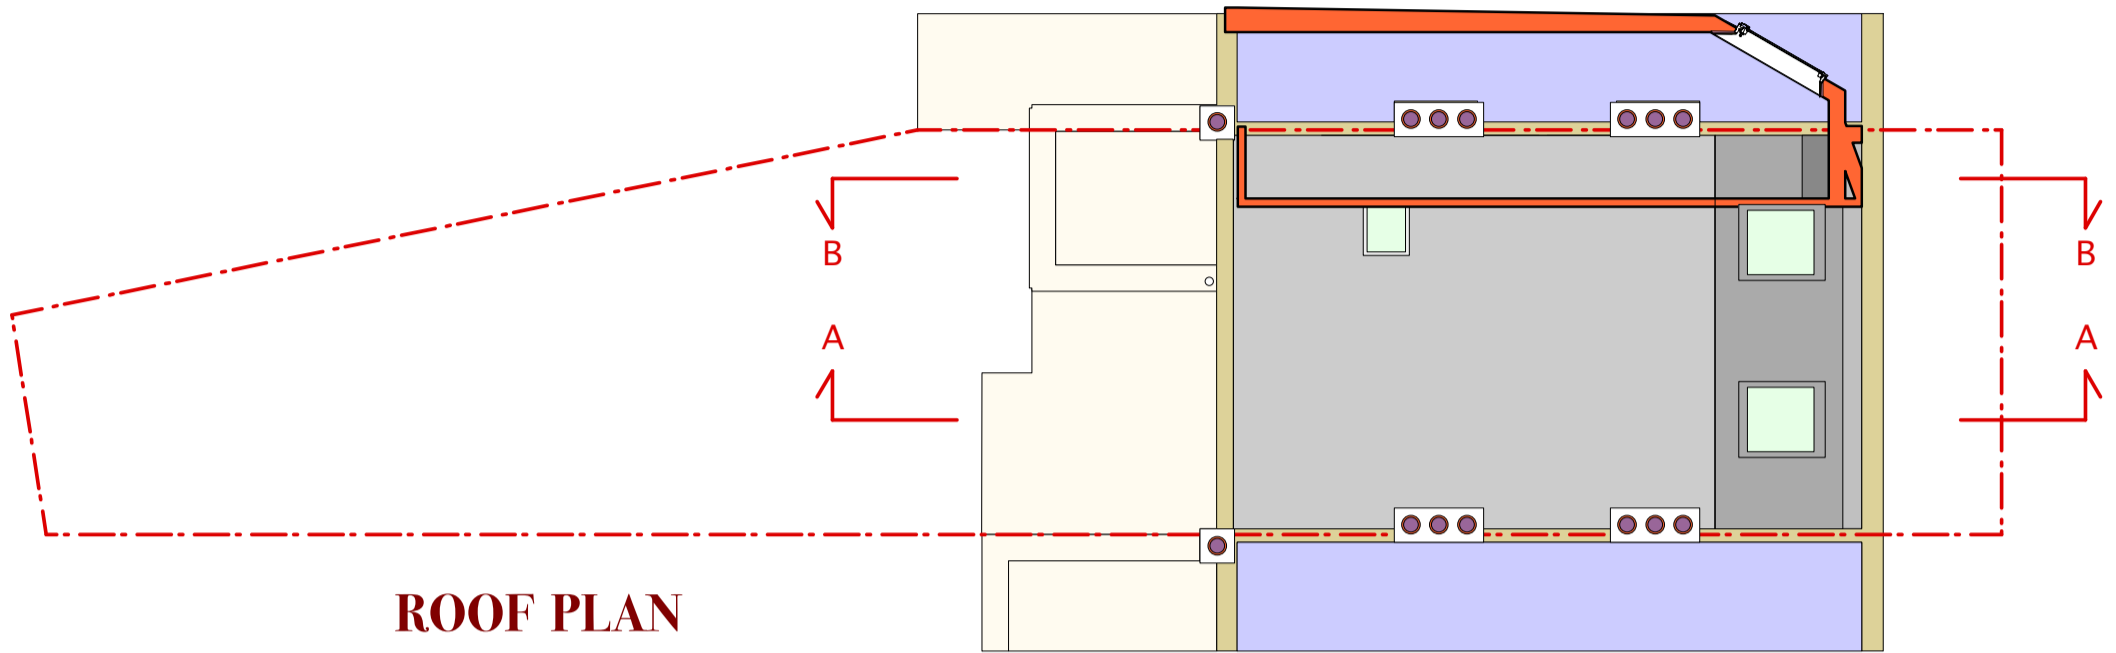


ROOF PLAN

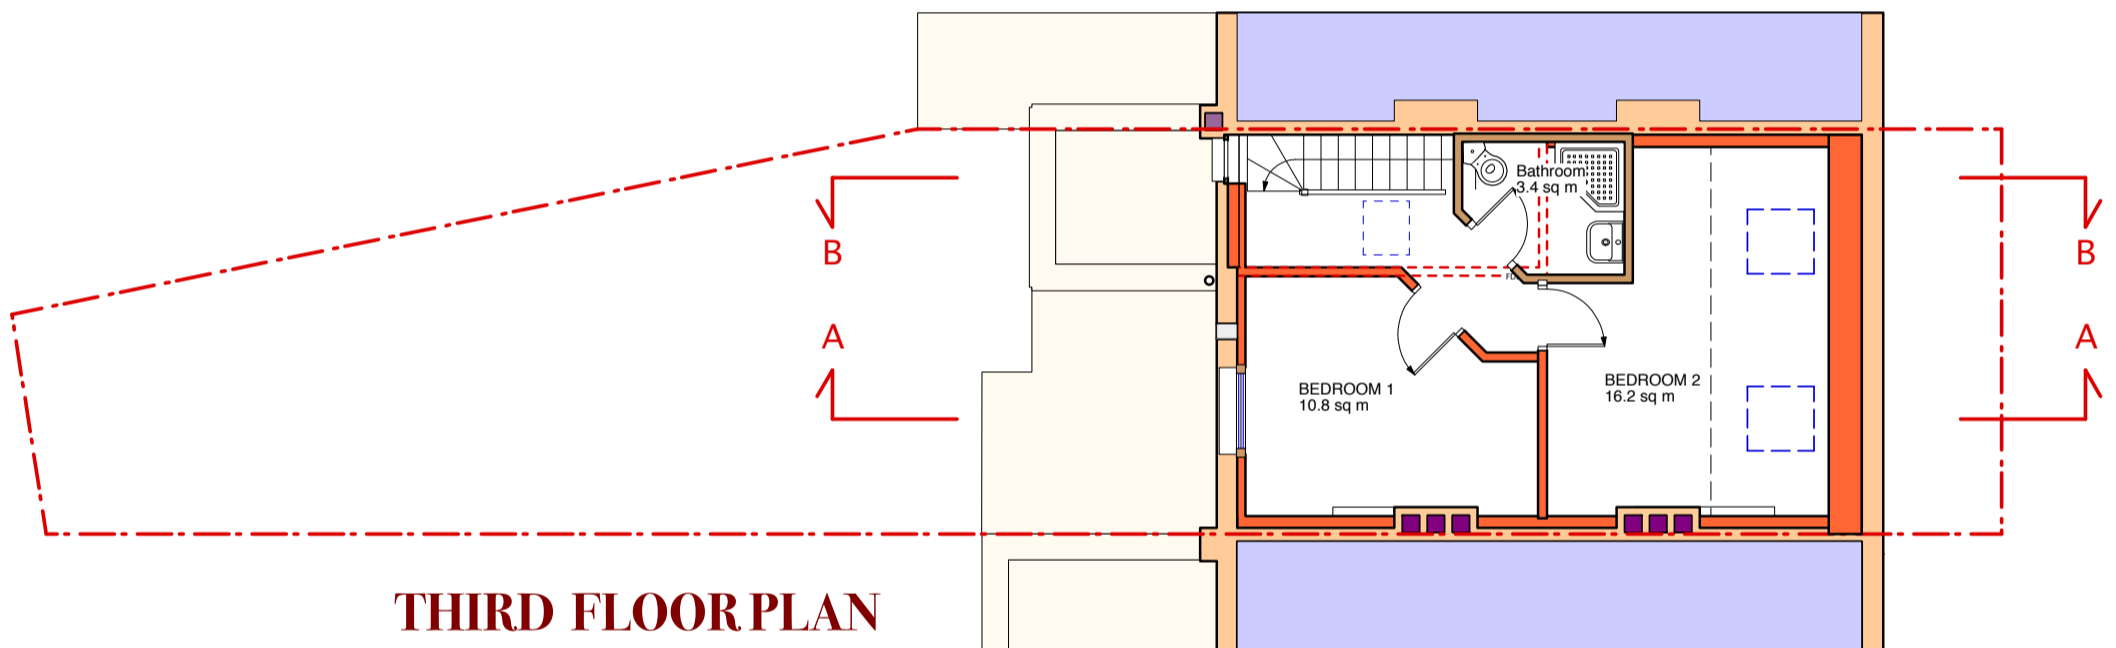

THIRD FLOOR PLAN

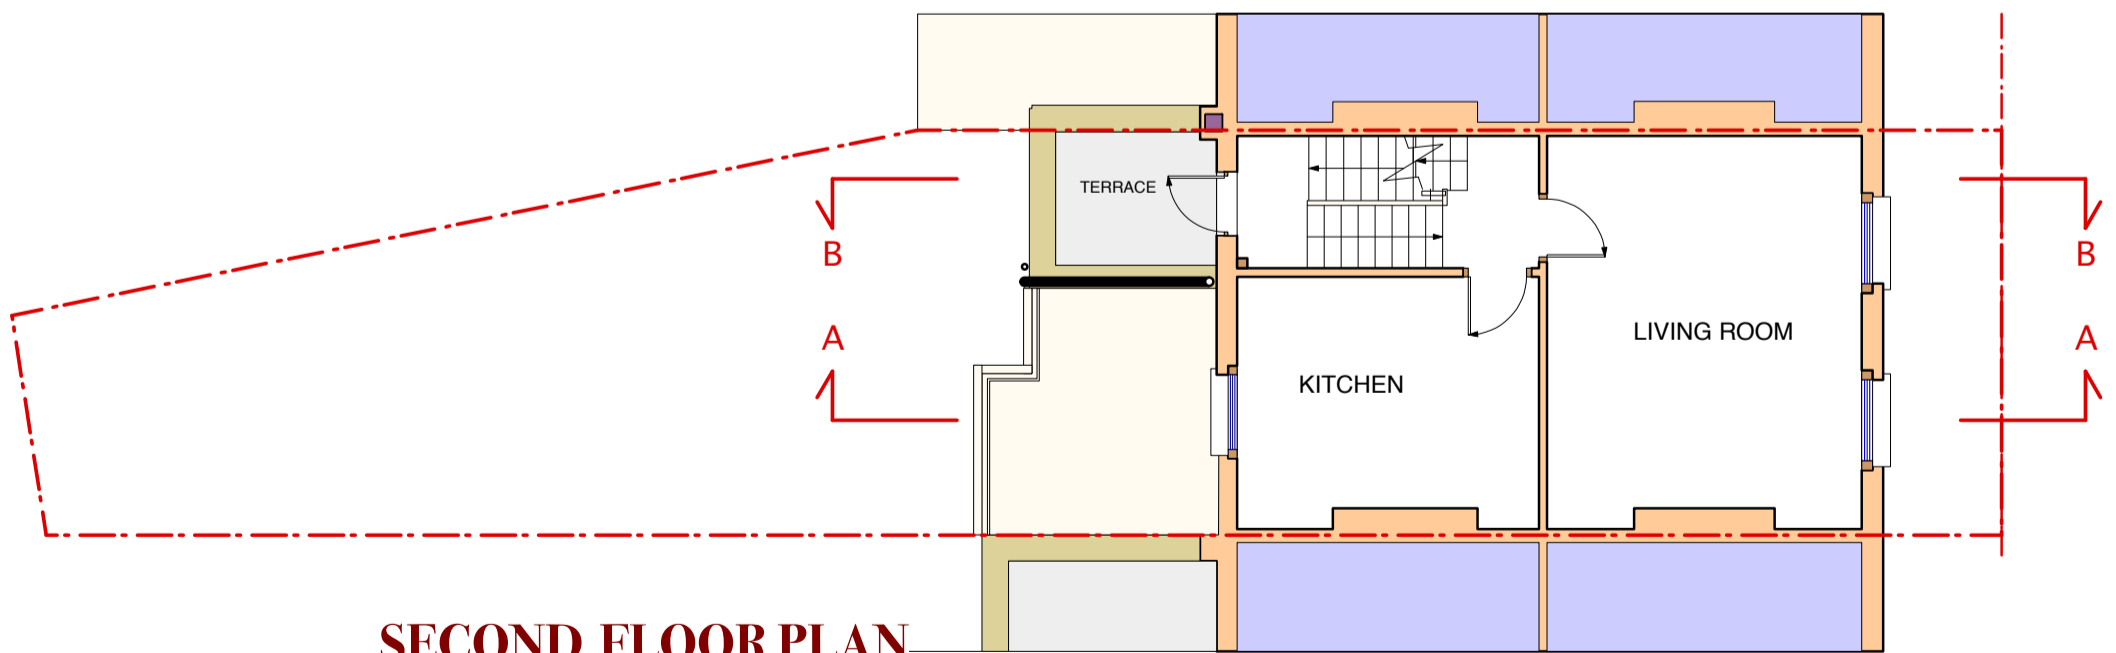

SECOND FLOOR PLAN

 

**2,3
&R**