




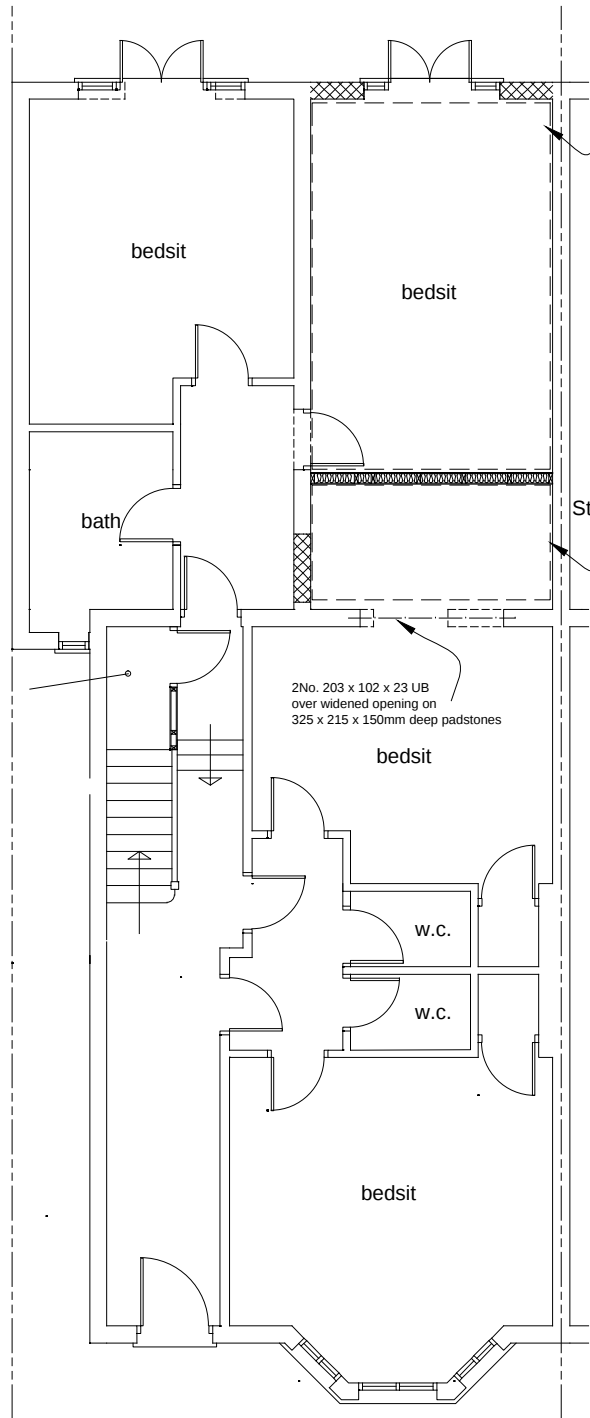


PROPOSED GROUND FLOOR PLAN 1:100

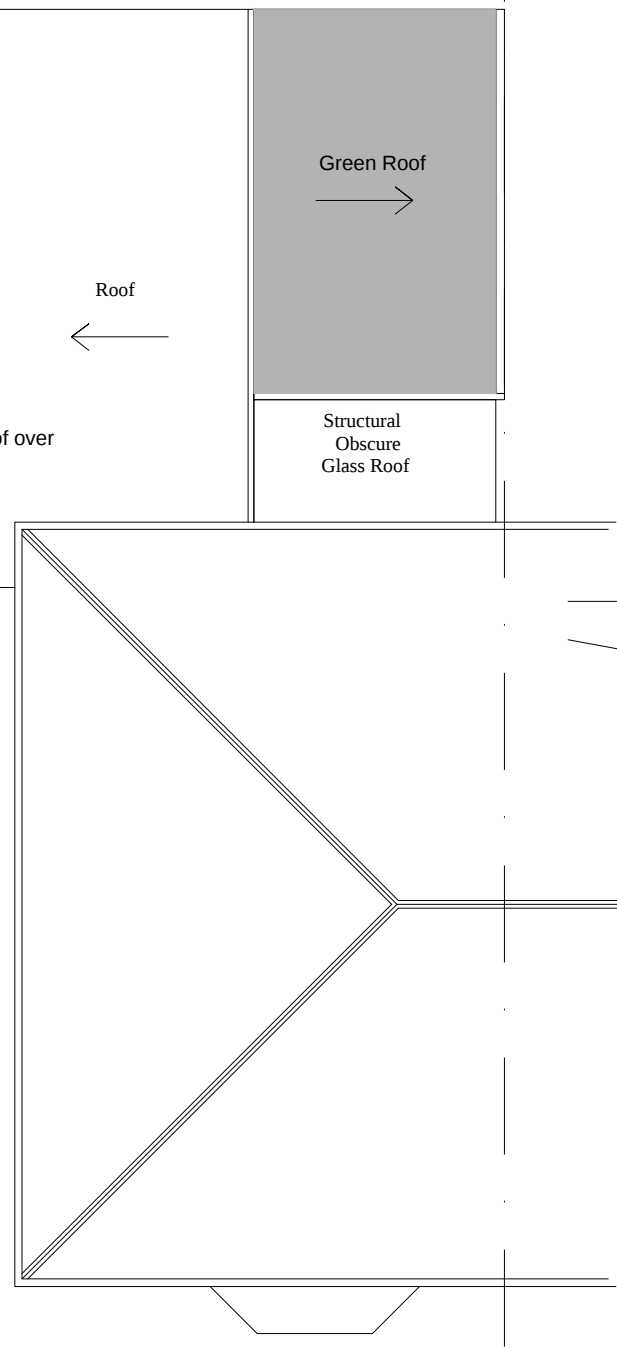


PROPOSED ROOF PLAN 1:100

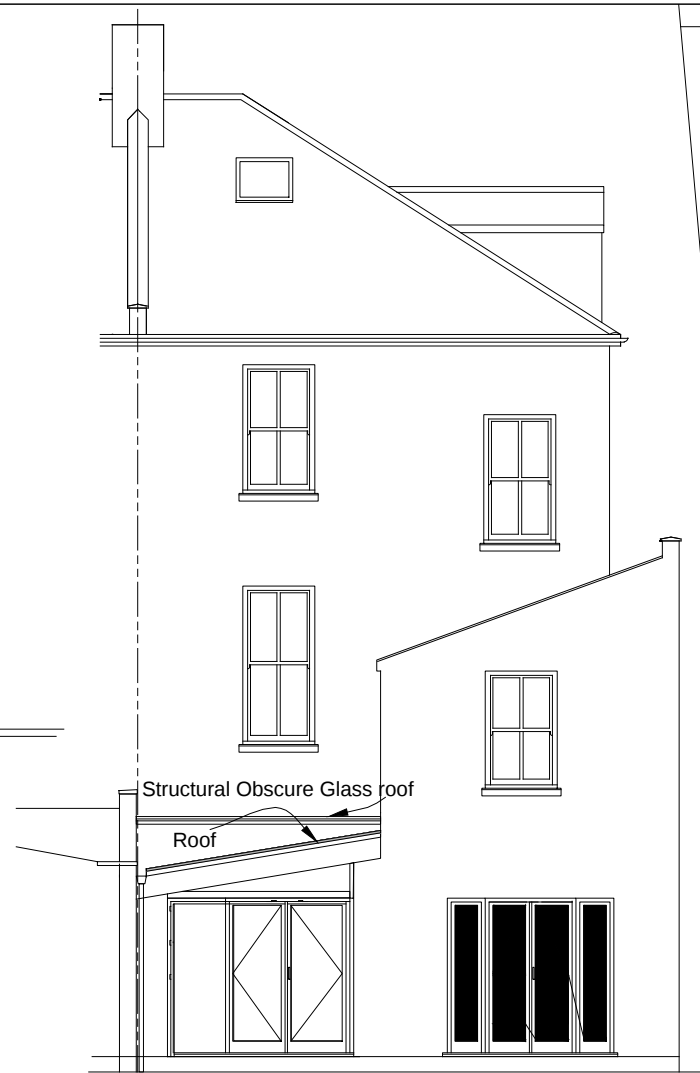




PROPOSED REAR ELEVATION 1:100

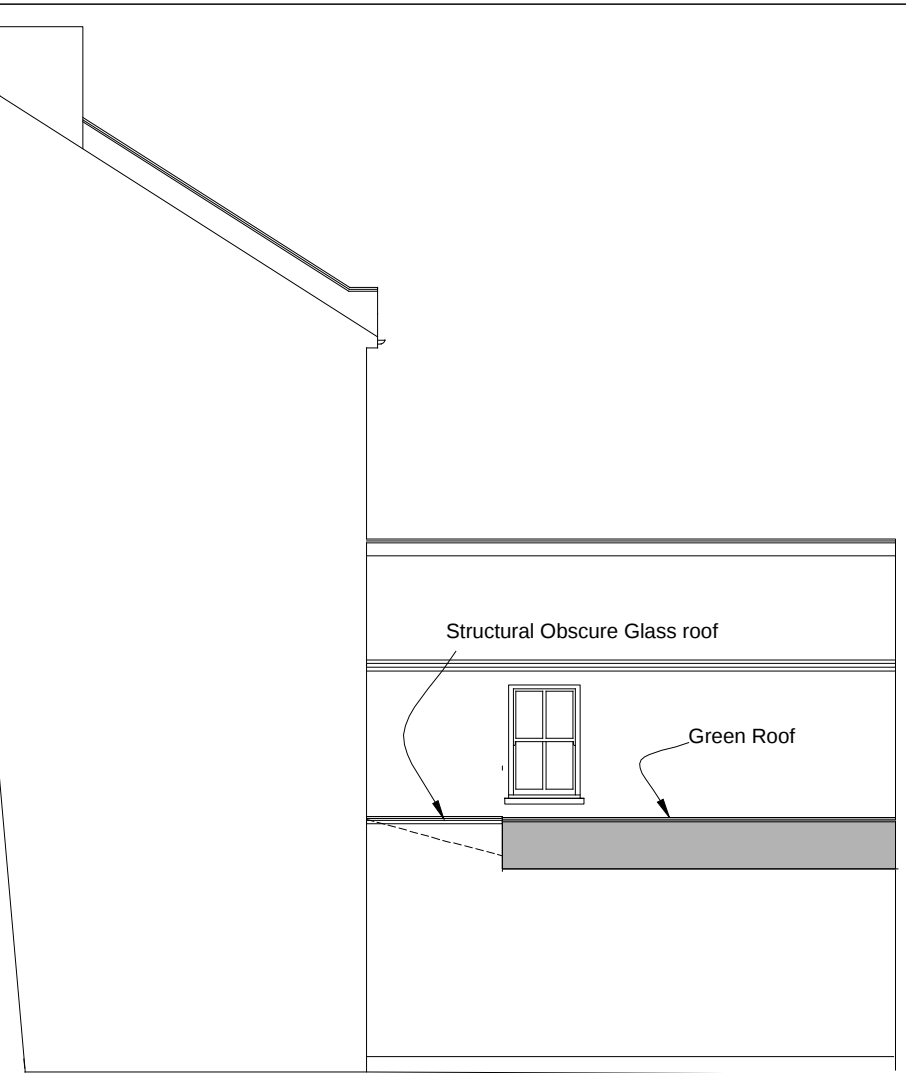

PROPOSED SIDE ELEVATION 1:100

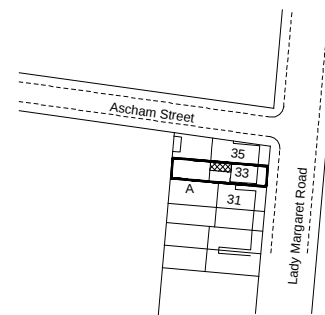

LOCATION PLAN 1:1250

  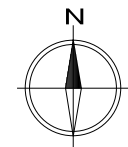

A	Rear elevation amended.	23/08/2015	Client		Scale	Date	H Solaimani 5 Roland Gardens London, SW7 3PE. Tel: 020 7370 0376 Mobile: 07958 501134 Email: h768@btinternet.com
			Scheme		1:100	July 2015	
Rev.	Description	Date	Title		Drawn by: HS	Checked by: A	
			Proposed Plans & elevations		Approved by:		
					Drawing No.	794/LMR/01	