



NOTE
 This drawing is not to be scaled. All dimensions to be checked on site and any discrepancies to be reported to the Contract Administrator. All material is produced on behalf of The Honourable Society of Lincoln's Inn. All drawings to be read in conjunction with specification where applicable.
 © The Honourable Society of Lincoln's Inn.

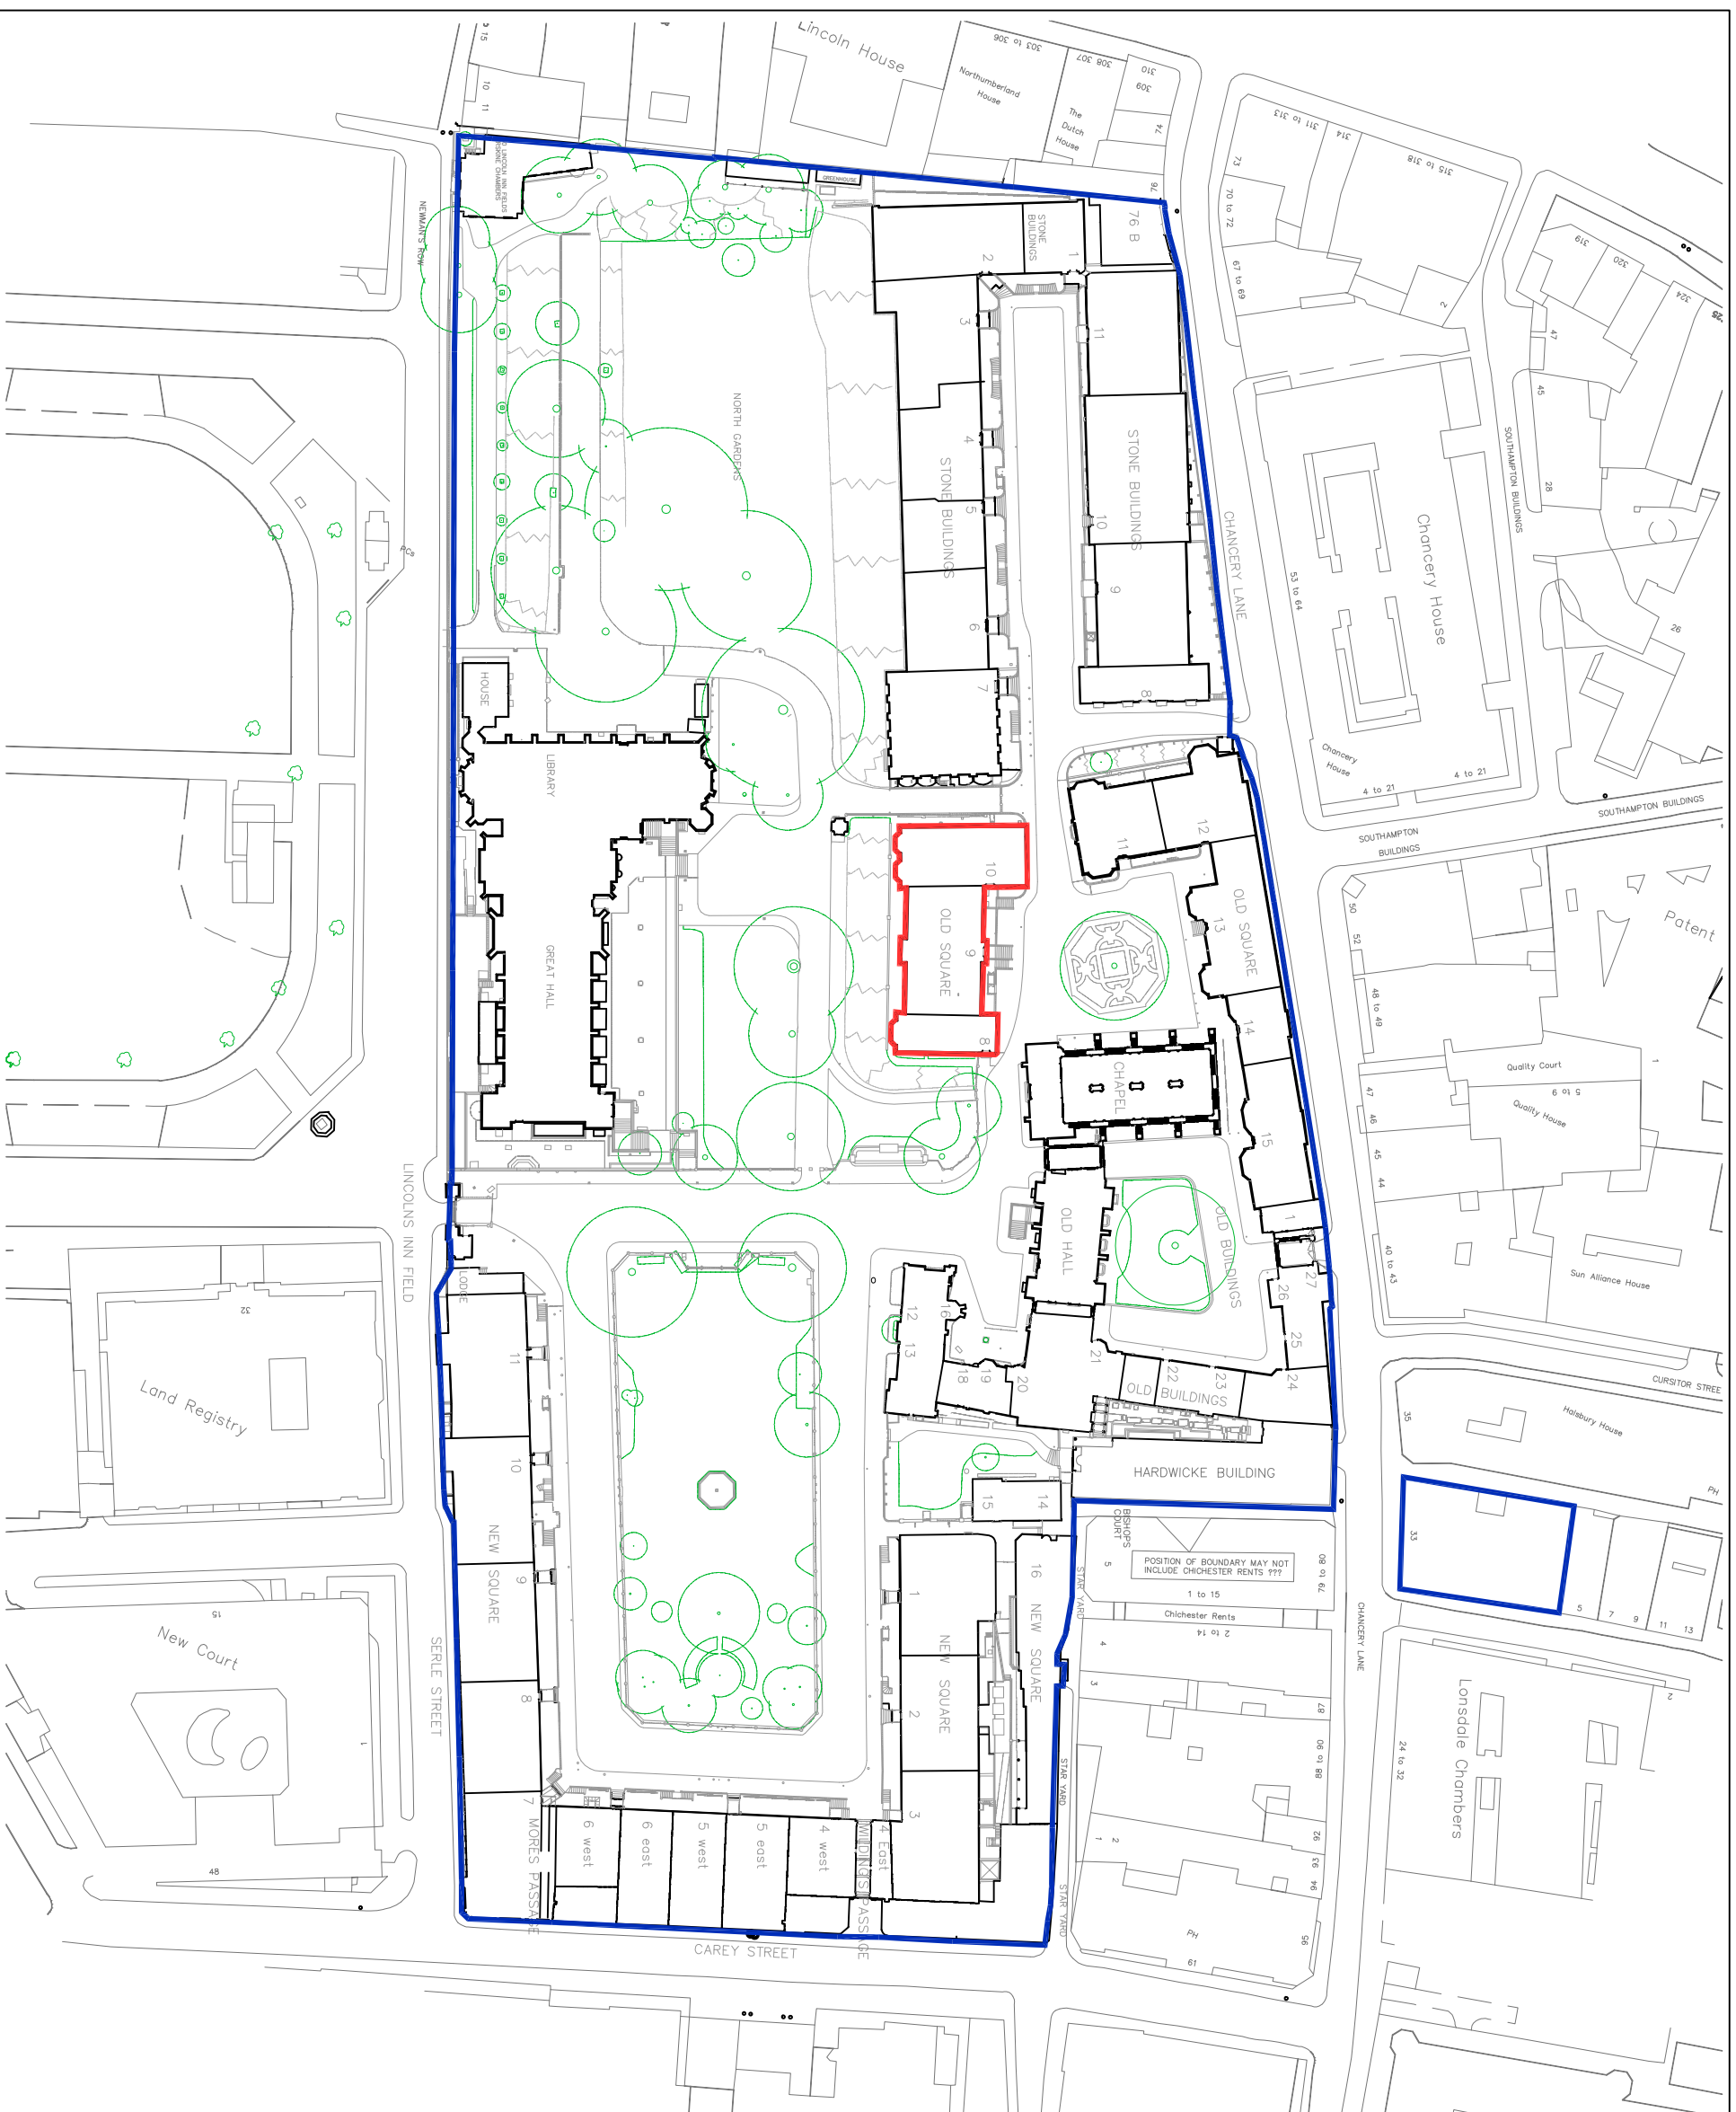

Scale 1:1250
 0 25 50 75 100 125m

A3 Sheet

 <p>THE HONOURABLE SOCIETY OF LINCOLN'S INN</p>			
Property : Lincoln's Inn Newmans Row, London, WC2A 3TL Site Ref \ USRN :			
Project No : Wisteria Planting Project			
Drawing Title : Site Plan			
Design: RS	Drawn: RS	Checked: KC	
Date : Aug '15	Scale : 1:1250 @ : A3		
Drawing No : 1001	Rev. No :		

Rev	Description	Design	Drawn	Checked	Approved	Date