



rev date details

by

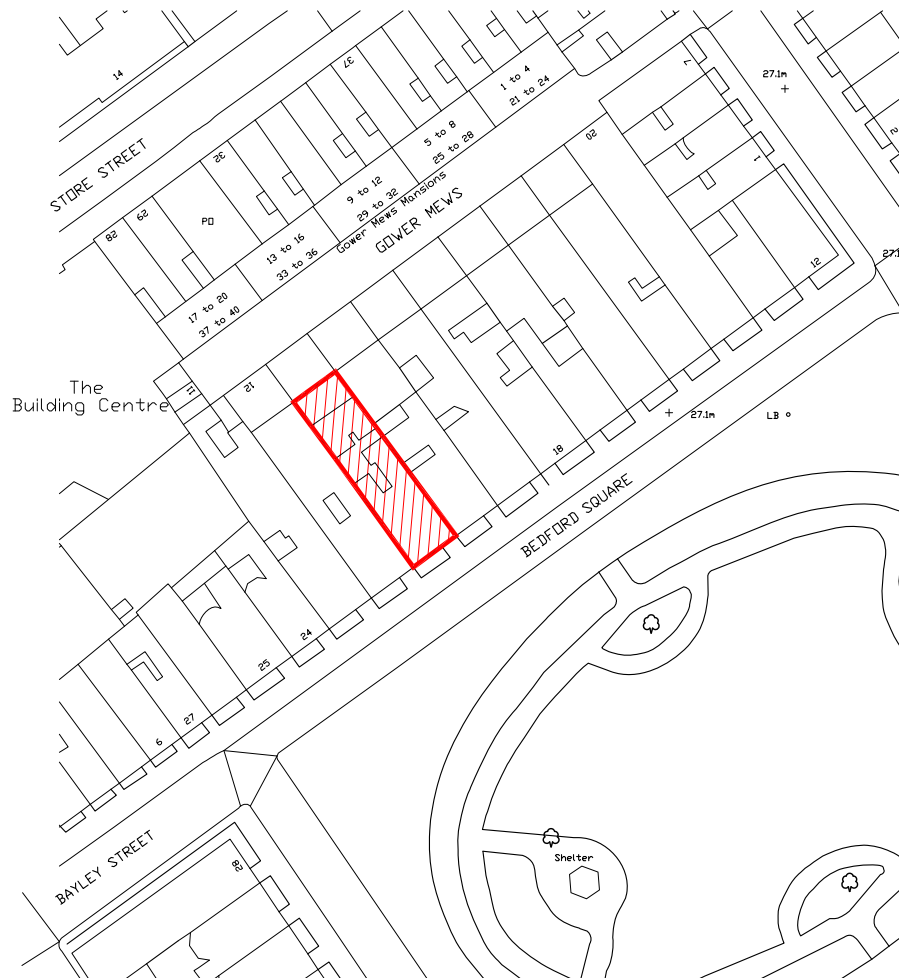

Ordnance Survey (c) Crown Copyright 2015. All rights reserved. Licence number 100022432

 

SCALE 1:1250

CLIENT Bedford Estates
PROJECT 21 Bedford Square, London WC1B 3HH
DRAWING Location Plan

DRAWN
SCALE @ A4 1:1250
DATE July 2015

Due to the inherent instability of paper materials, drawings plotted on paper may be stretched or distorted. Dimensions scaled from paper plots should therefore be treated with caution.
 This drawing is issued for lease registration purposes only and further copies should be printed under the appropriate license.
 This drawing contains Ordnance Survey data which has been reproduced with the permission of the Controller of Her Majesty's Office. Crown Copyright 2014



Tuffin Ferraby Taylor LLP

PROJECT No. 26901
DRAWING No. 21-LP1
REV

Disclaimer





This drawing should not be scaled.
The contractor is to check all dimensions on site and inform the contract administrator/project manager of any discrepancies.

All work is to comply in every aspect with the Building Regulations, Codes of Practice and British Standards.

This drawing is to be read in conjunction with all other contract drawings and specifications.


This drawing is copyrighted and must not be reproduced in any format or disclosed to any third party without the written consent of Tuffin Ferraby Taylor LLP.

rev date details by

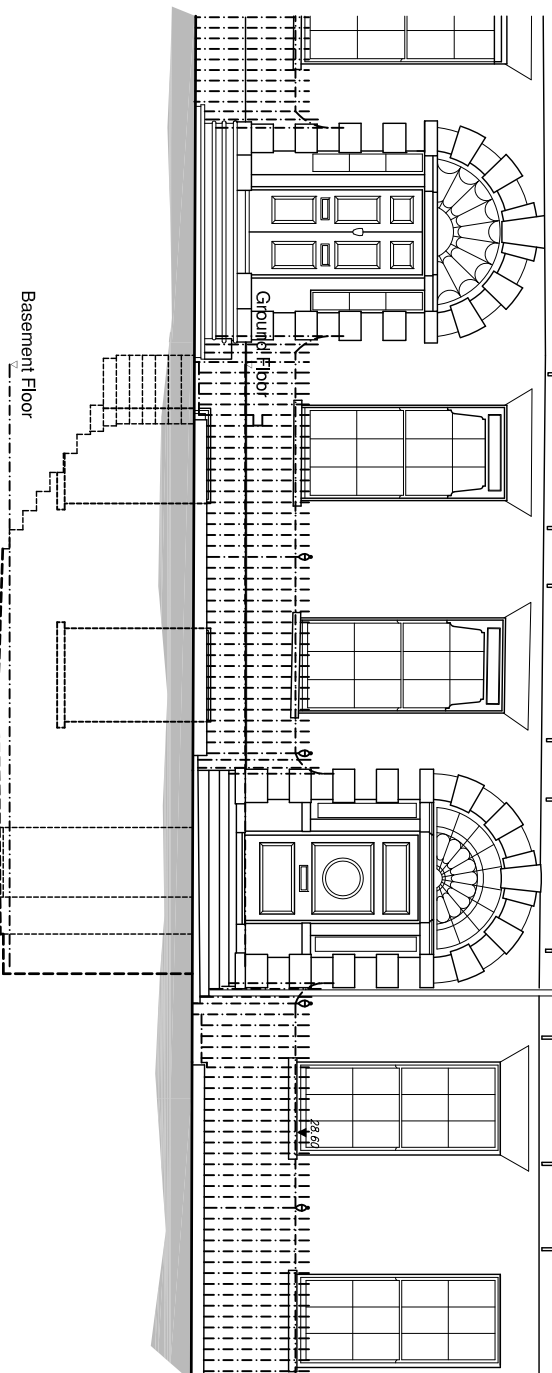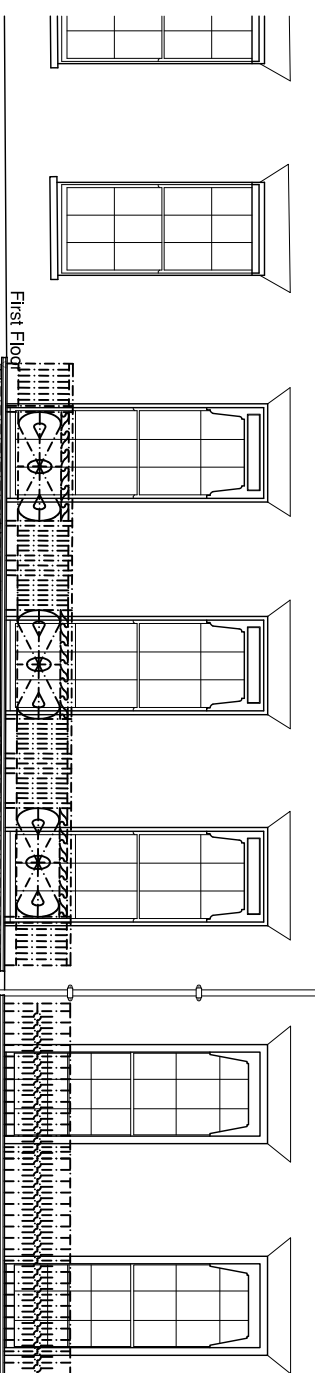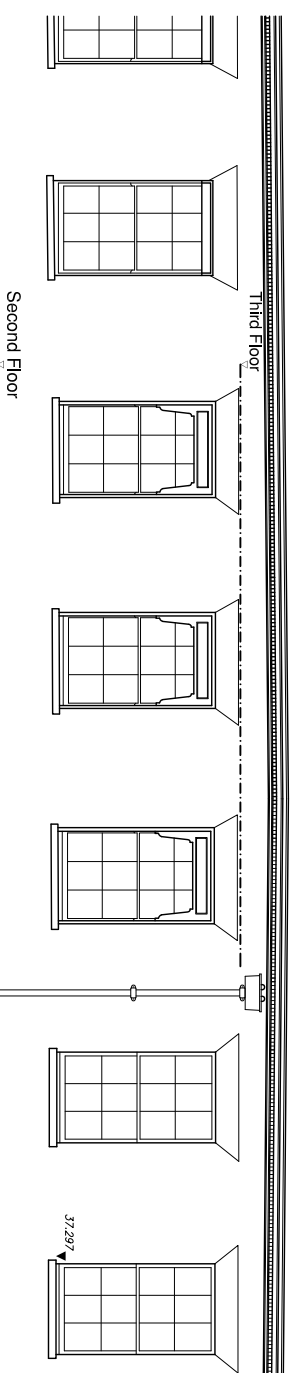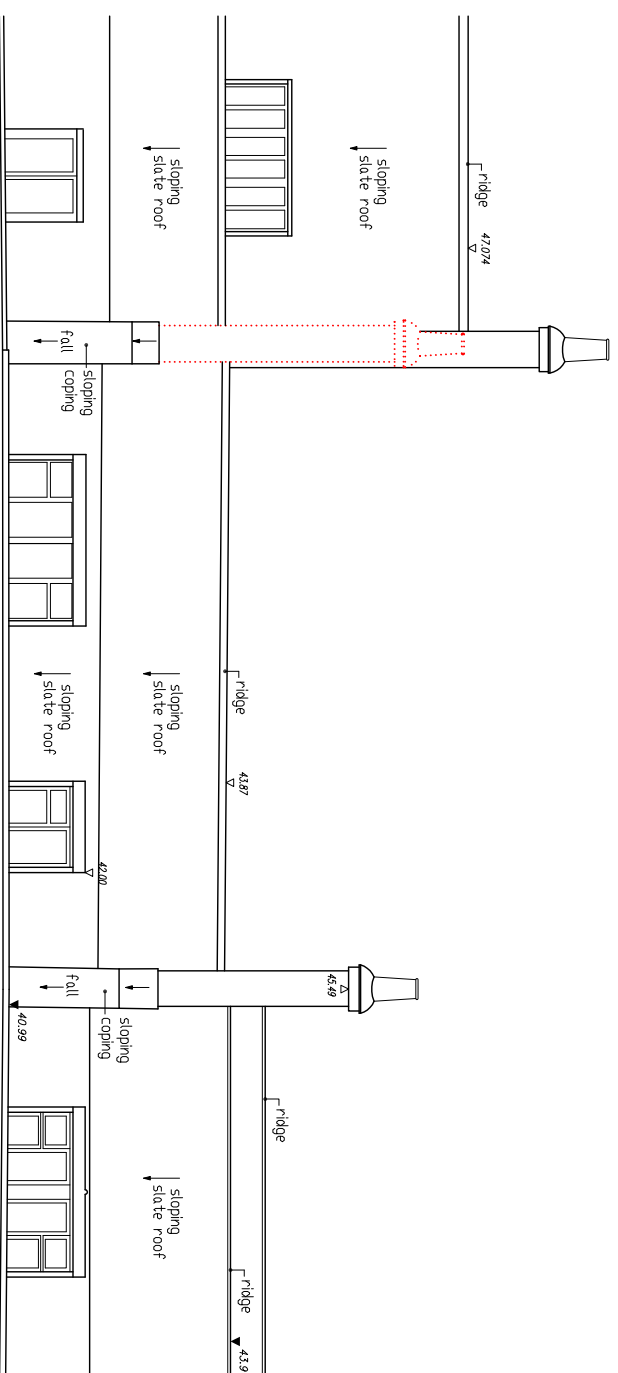

Datum 24.000m
22 Bedford Square
21 Bedford Square
20 Bedford Square

DEMOLITION - FRONT ELEVATION 1

 

SCALE 1:100

CLIENT Bedford Estates
PROJECT 21 Bedford Square, London WC1B 3HH
DRAWING Demolition - Front Elevation 1

DRAWN SCALE @ A3 1:100
DATE July 2015

PROJECT No. DRAWING No. REV
26901 21-D05

Tuffin Ferraby Taylor LLP



Disclaimer


This drawing should not be scaled.
The contractor is to check all dimensions on site and inform the contract administrator/project manager of any discrepancies.

All work is to comply in every aspect with the Building Regulations, Codes of Practice and British Standards.

This drawing is to be read in conjunction with all other contract drawings and specifications.

This drawing is copyrighted and must not be reproduced in any format or disclosed to any third party without the written consent of Tuffin Ferraby Taylor LLP.

rev date details by

 

SCALE 1:100

CLIENT Bedford Estates

PROJECT 21 Bedford Square, London WC1B 3HH

DRAWING Demolition - Rear Elevation 1

DRAWN

SCALE @ A3 1:100

DATE July 2015



Tuffin Ferraby Taylor LLP

PROJECT No. 26901
DRAWING No. 21-D06
REV

Disclaimer



This drawing should not be scaled.
The contractor is to check all dimensions on site and inform the contract administrator/project manager of any discrepancies.

All work is to comply in every aspect with the Building Regulations, Codes of Practice and British Standards.

This drawing is to be read in conjunction with all other contract drawings and specifications.

This drawing is copyrighted and must not be reproduced in any format or disclosed to any third party without the written consent of Tuffin Ferraby Taylor LLP.

rev date details by

 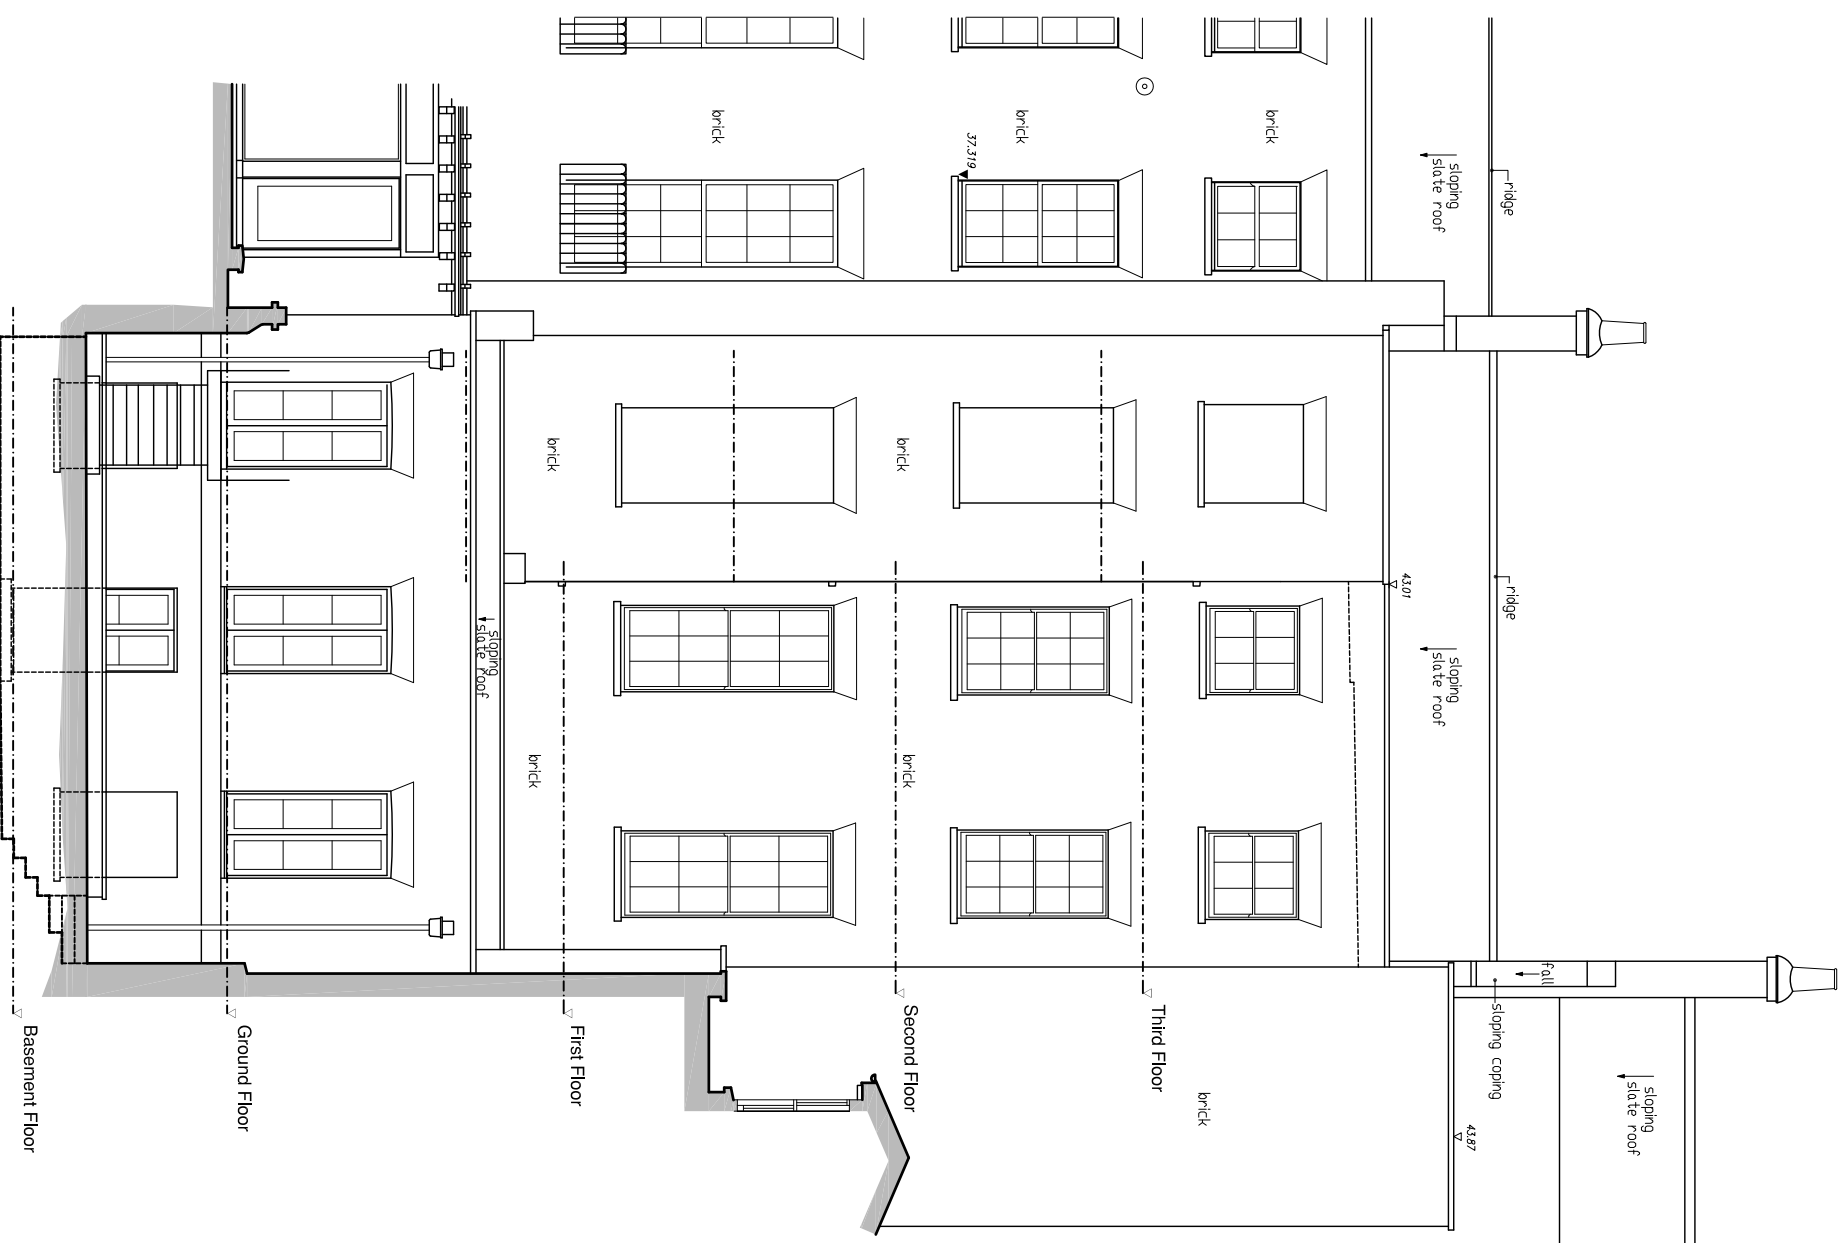

SCALE 1:100

Datum 24,000m

21 Bedford Square

DEMOLITION - REAR ELEVATION 2

CLIENT Bedford Estates

PROJECT 21 Bedford Square, London WC1B 3HH

DRAWING Demolition - Rear Elevation 2

DRAWN

SCALE @ A3 1:100

DATE July 2015



PROJECT No. DRAWING No. REV
26901 21-D07

Tuffin Ferraby Taylor LLP

Disclaimer


This drawing should not be scaled.
The contractor is to check all dimensions on site and inform the contract administrator/project manager of any discrepancies.

All work is to comply in every aspect with the Building Regulations, Codes of Practice and British Standards.

This drawing is to be read in conjunction with all other contract drawings and specifications.


This drawing is copyrighted and must not be reproduced in any format or disclosed to any third party without the written consent of Tuffin Ferraby Taylor LLP.

rev date details by

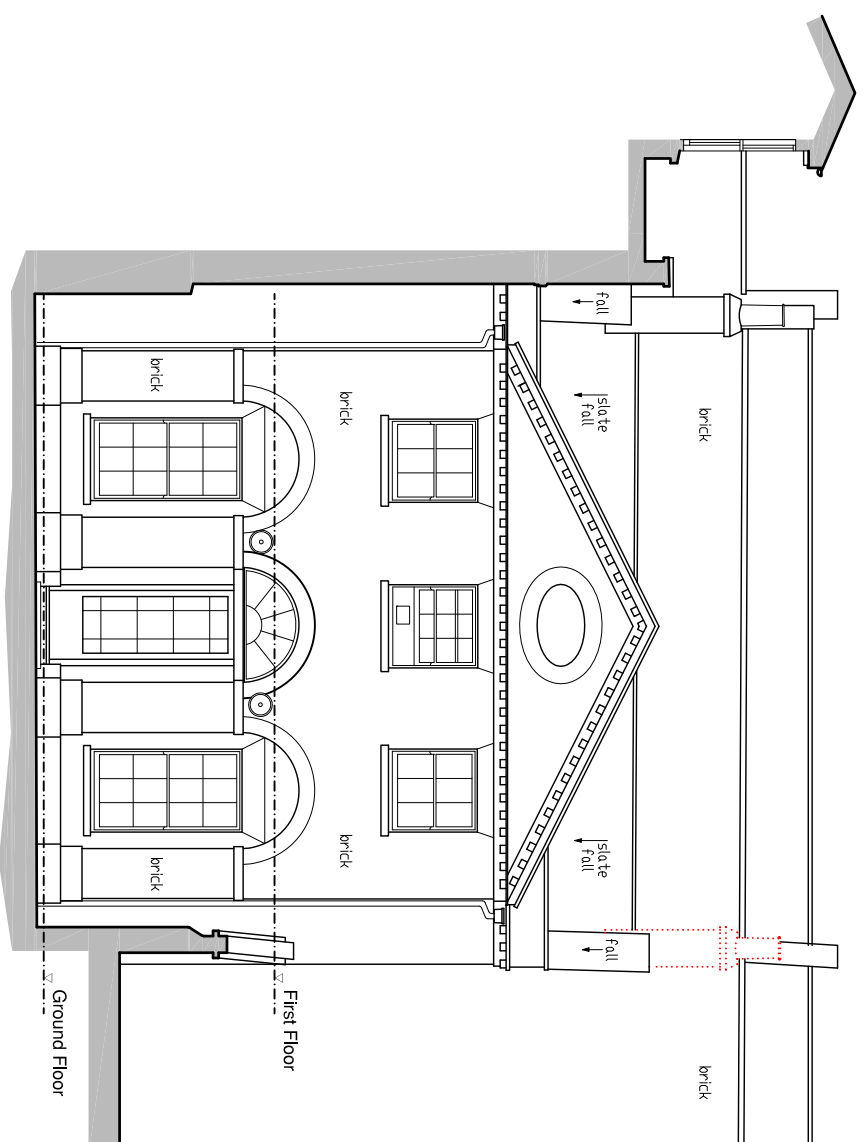

Datum 24,000m

DEMOLITION - COACH HOUSE ELEVATION 2

 

SCALE 1:100

CLIENT Bedford Estates
PROJECT 21 Bedford Square, London WC1B 3HH
DRAWING Demolition Coach House Elevation 2

DRAWN
SCALE @ A3 1:100
DATE July 2015



PROJECT No. DRAWING No. REV
26901 21-D08

Tuffin Ferraby Taylor LLP

Disclaimer

This drawing should not be scaled.


The contractor is to check all dimensions on site and inform the contract administrator/project manager of any discrepancies.

All work is to comply in every aspect with the Building Regulations, Codes of Practice and British Standards.

This drawing is to be read in conjunction with all other contract drawings and specifications.


This drawing is copyrighted and must not be reproduced in any form or disclosed to any third party without the written consent of Tuffin Ferraby Taylor LLP.

rev date details by

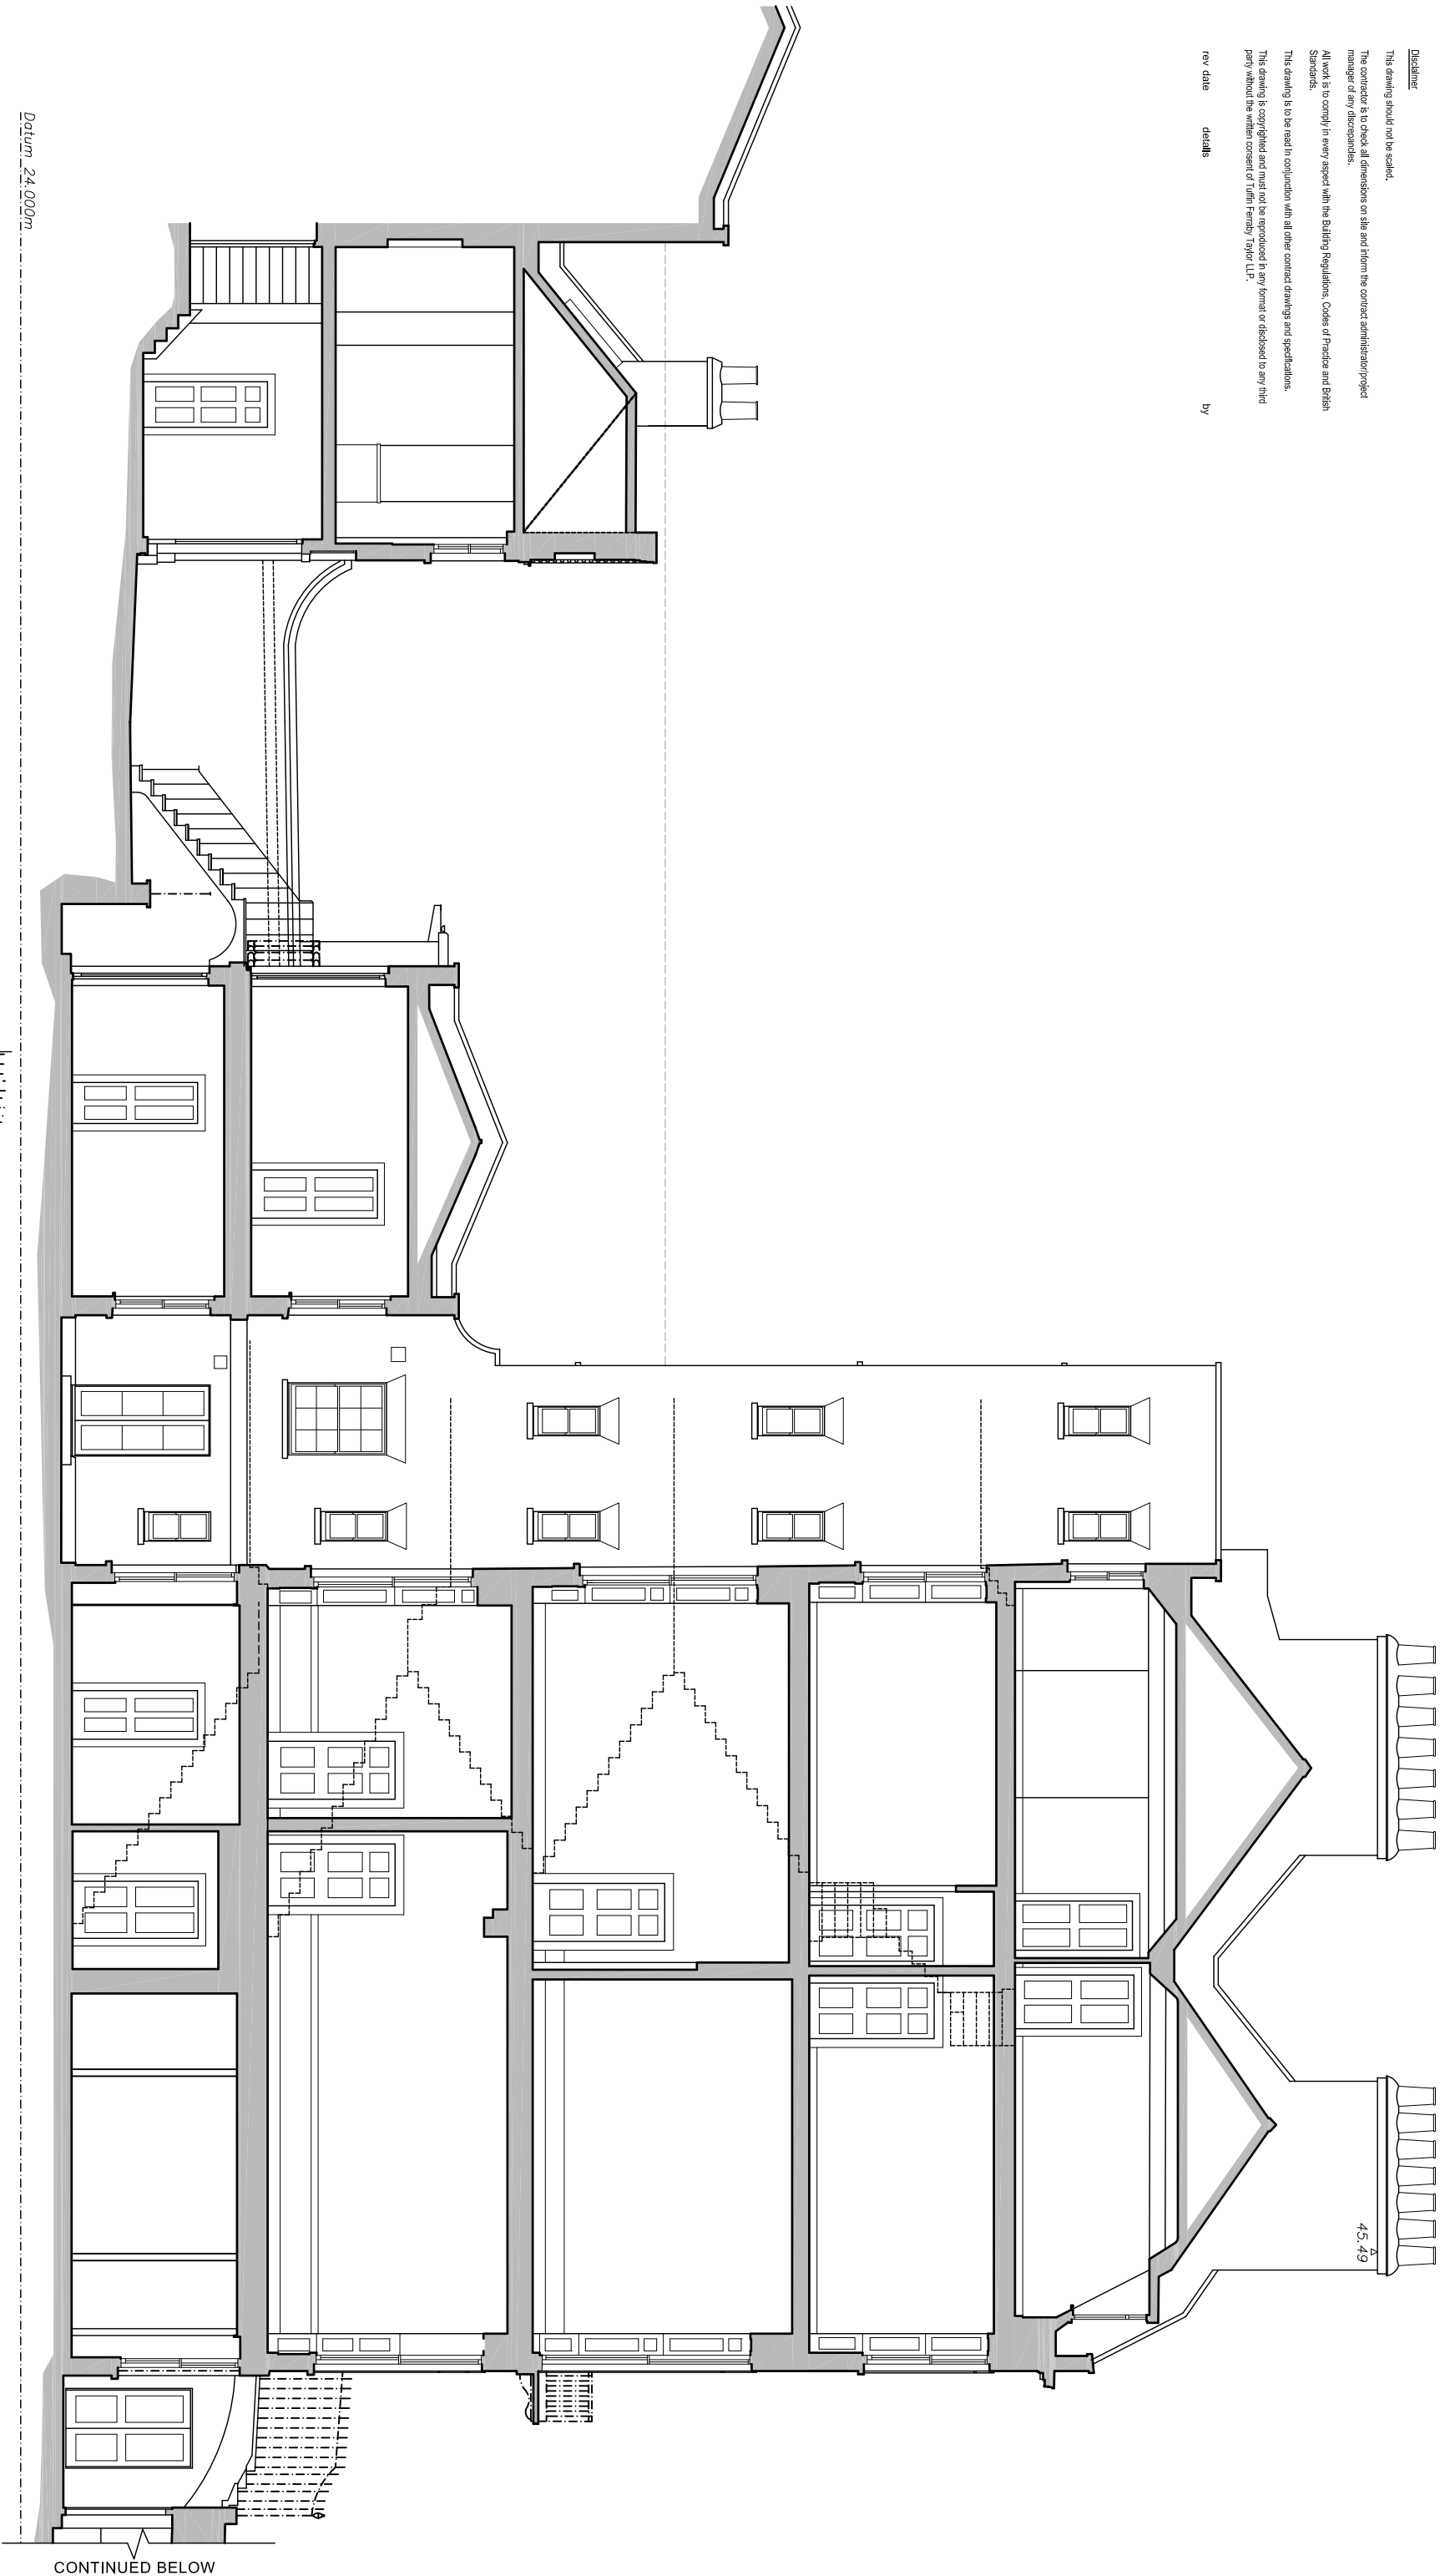

DEMOLITION - SECTION A-A

Datum 24.000m

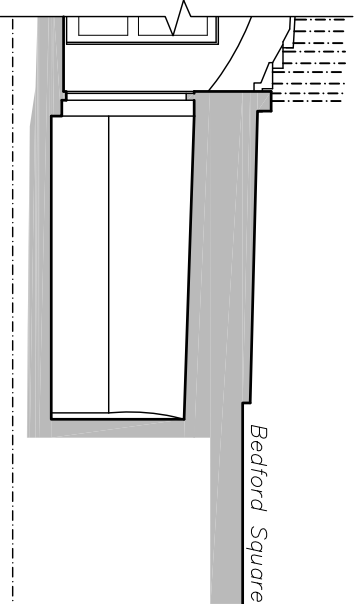

BASEMENT CONTINUED

CONTINUED BELOW

CLIENT Bedford Estates
PROJECT 21 Bedford Square, London WC1B 3HH
DRAWING Demolition - Section A-A

DRAWN
SCALE @ A3 1:100
DATE July 2015

PROJECT No. DRAWING No. REV
26901 21-D09



Tuffin Ferraby Taylor LLP

Disclaimer





This drawing should not be scaled.
The contractor is to check all dimensions on site and inform the contract administrator/project manager of any discrepancies.

All work is to comply in every aspect with the Building Regulations, Codes of Practice and British Standards.

This drawing is to be read in conjunction with all other contract drawings and specifications.

This drawing is copyrighted and must not be reproduced in any format or disclosed to any third party without the written consent of Tuffin Ferraby Taylor LLP.

rev date details by

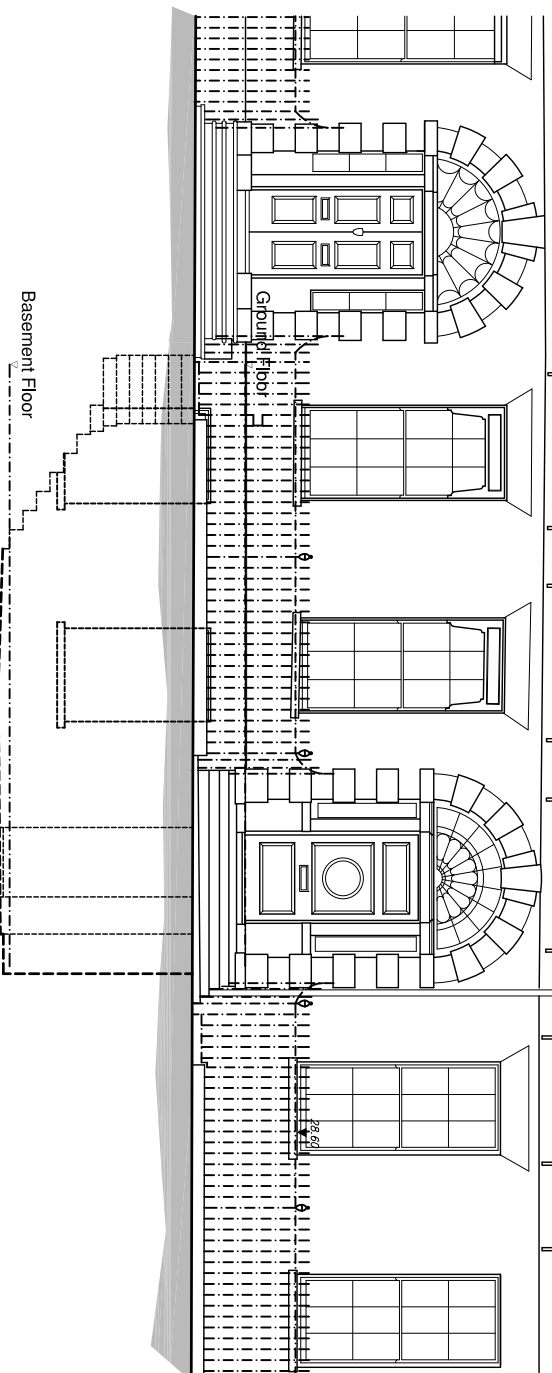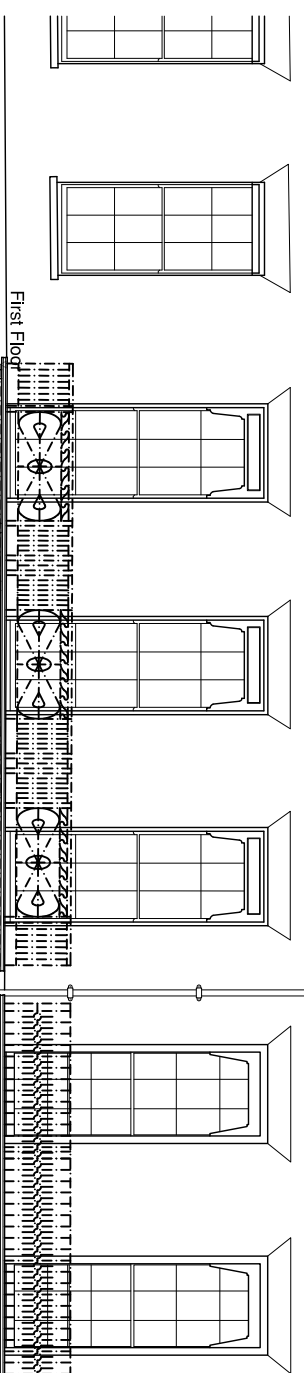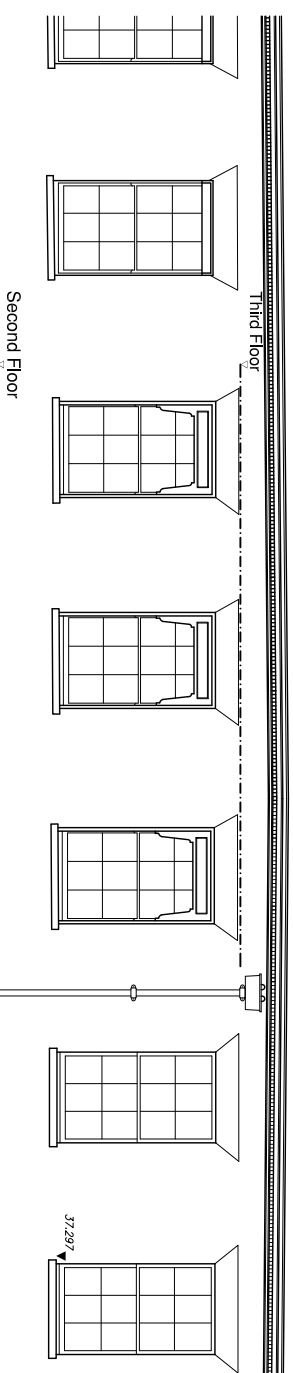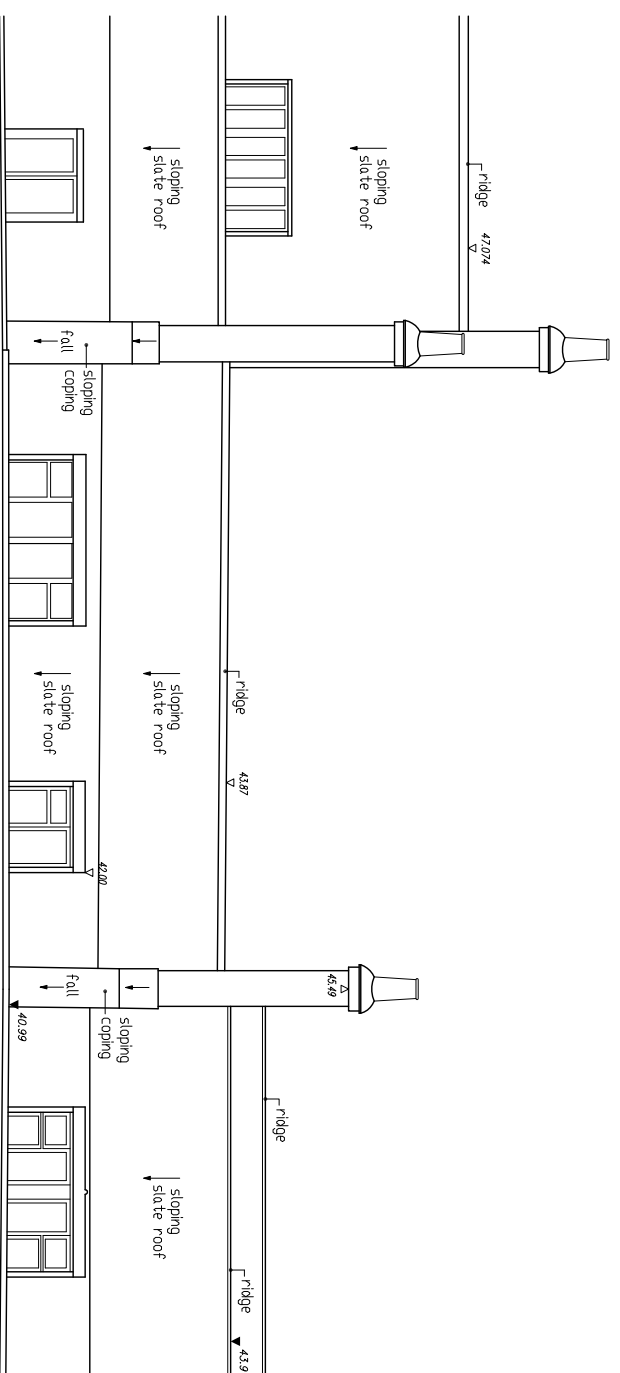


Datum 24.000m

22 Bedford Square

21 Bedford Square

20 Bedford Square

Basement Floor

 

SCALE 1:100

CLIENT Bedford Estates
PROJECT 21 Bedford Square, London WC1B 3HH
DRAWING Existing Front Elevation 1

DRAWN
SCALE @ A3 1:100
DATE July 2015



Tuffin Ferraby Taylor LLP

PROJECT No. DRAWING No. REV
26901 21-E05

EXISTING FRONT ELEVATION 1

Disclaimer


This drawing should not be scaled.
The contractor is to check all dimensions on site and inform the contract administrator/project manager of any discrepancies.

All work is to comply in every aspect with the Building Regulations, Codes of Practice and British Standards.

This drawing is to be read in conjunction with all other contract drawings and specifications.

This drawing is copyrighted and must not be reproduced in any format or disclosed to any third party without the written consent of Tuffin Ferraby Taylor LLP.

rev date details by

 

SCALE 1:100

CLIENT Bedford Estates
PROJECT 21 Bedford Square, London WC1B 3HH
DRAWING Existing Rear Elevation 1

DRAWN
SCALE @ A3 1:100
DATE July 2015

PROJECT No. DRAWING No. REV
26901 21-E06



Tuffin Ferraby Taylor LLP

EXISTING REAR ELEVATION 1

20 Bedford Square Datum 24.000m
21 Bedford Square

Disclaimer



This drawing should not be scaled.
The contractor is to check all dimensions on site and inform the contract administrator/project manager of any discrepancies.

All work is to comply in every aspect with the Building Regulations, Codes of Practice and British Standards.

This drawing is to be read in conjunction with all other contract drawings and specifications.

This drawing is copyrighted and must not be reproduced in any format or disclosed to any third party without the written consent of Tuffin Ferraby Taylor LLP.

rev date details by

 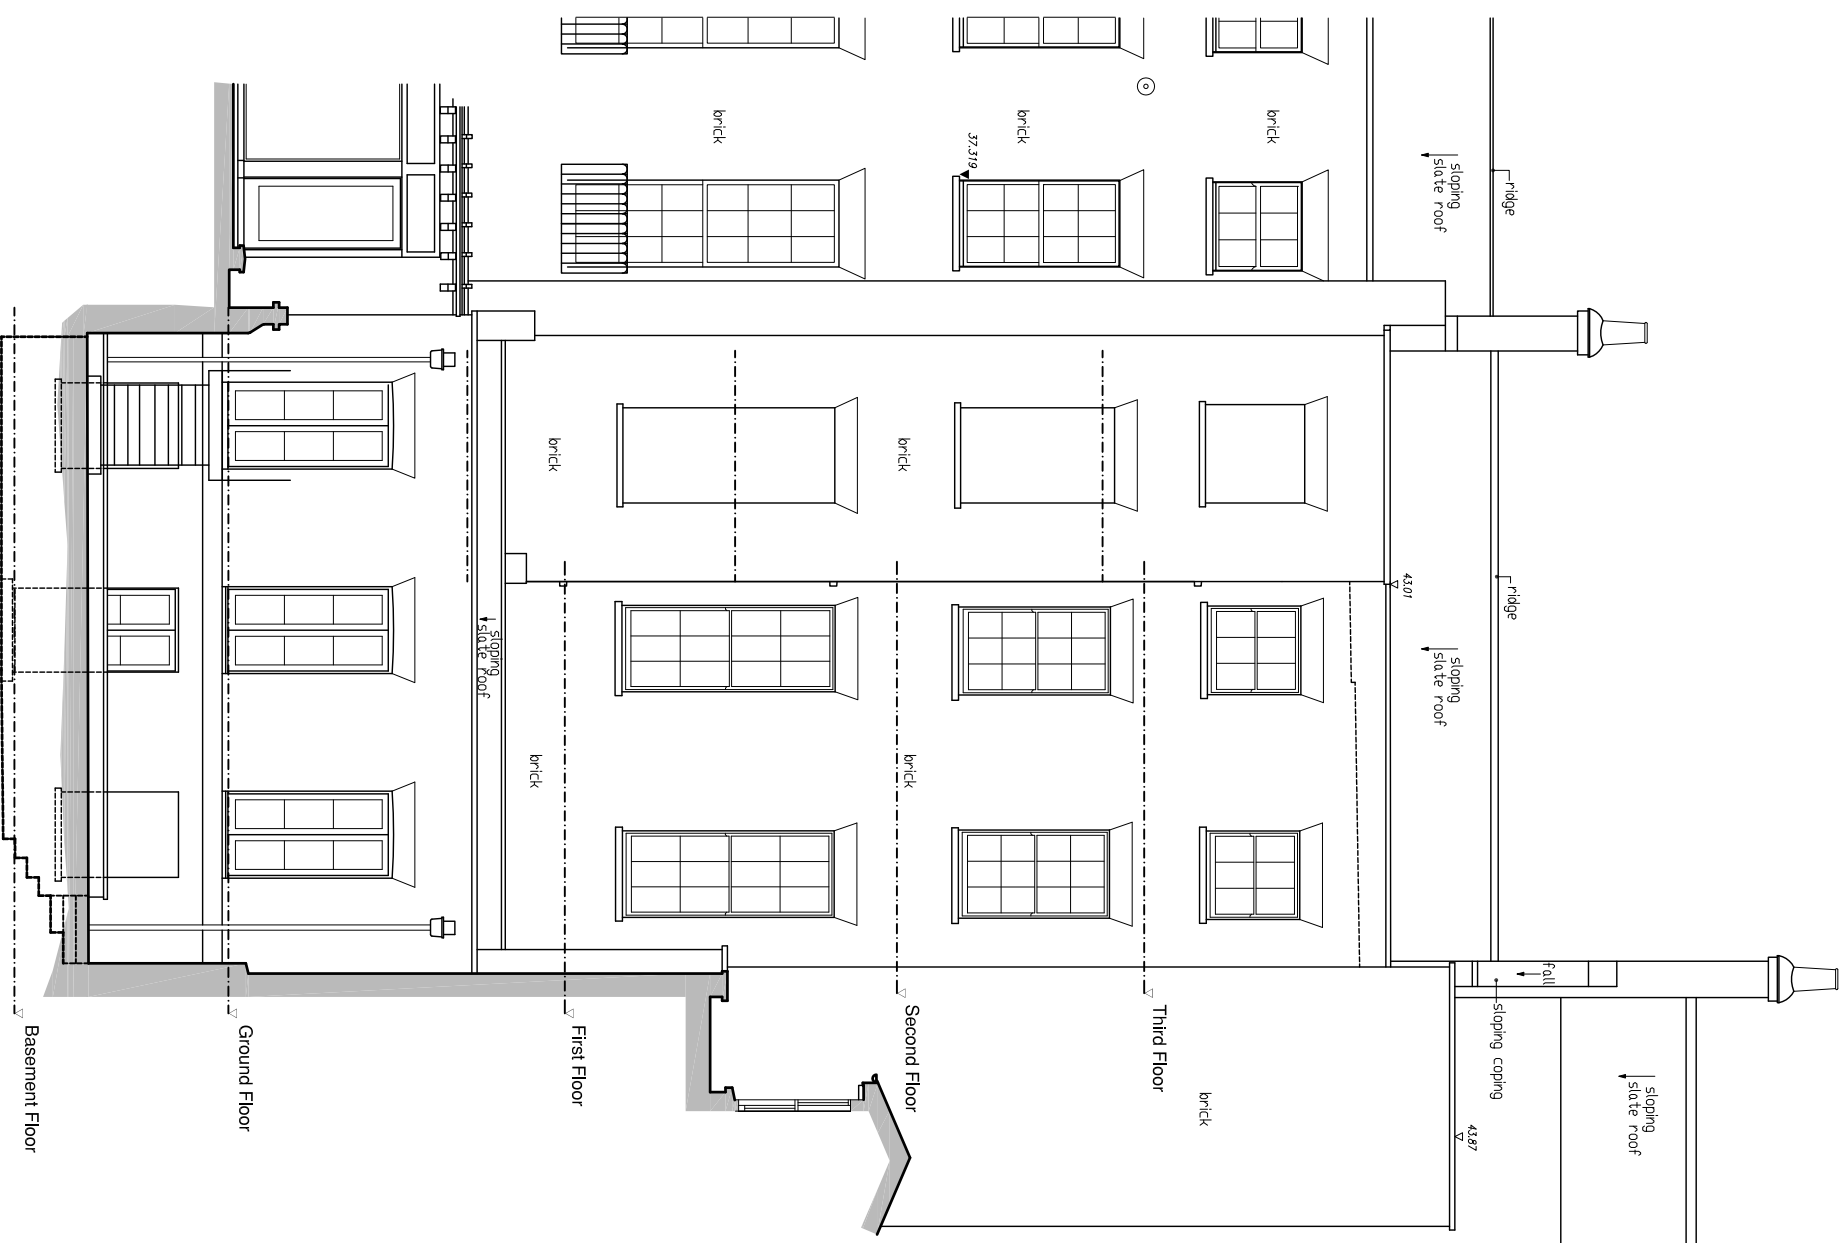

SCALE 1:100

CLIENT Bedford Estates
PROJECT 21 Bedford Square, London WC1B 3HH
DRAWING Existing Rear Elevation 2

DRAWN
SCALE @ A3 1:100
DATE July 2015



Tuffin Ferraby Taylor LLP

PROJECT No. DRAWING No. REV
26901 21-E07

EXISTING REAR ELEVATION 2

Disclaimer

This drawing should not be scaled.


The contractor is to check all dimensions on site and inform the contract administrator/project manager of any discrepancies.

All work is to comply in every aspect with the Building Regulations, Codes of Practice and British Standards.

This drawing is to be read in conjunction with all other contract drawings and specifications.


This drawing is copyrighted and must not be reproduced in any format or disclosed to any third party without the written consent of Tuffin Ferraby Taylor LLP.

rev date details by

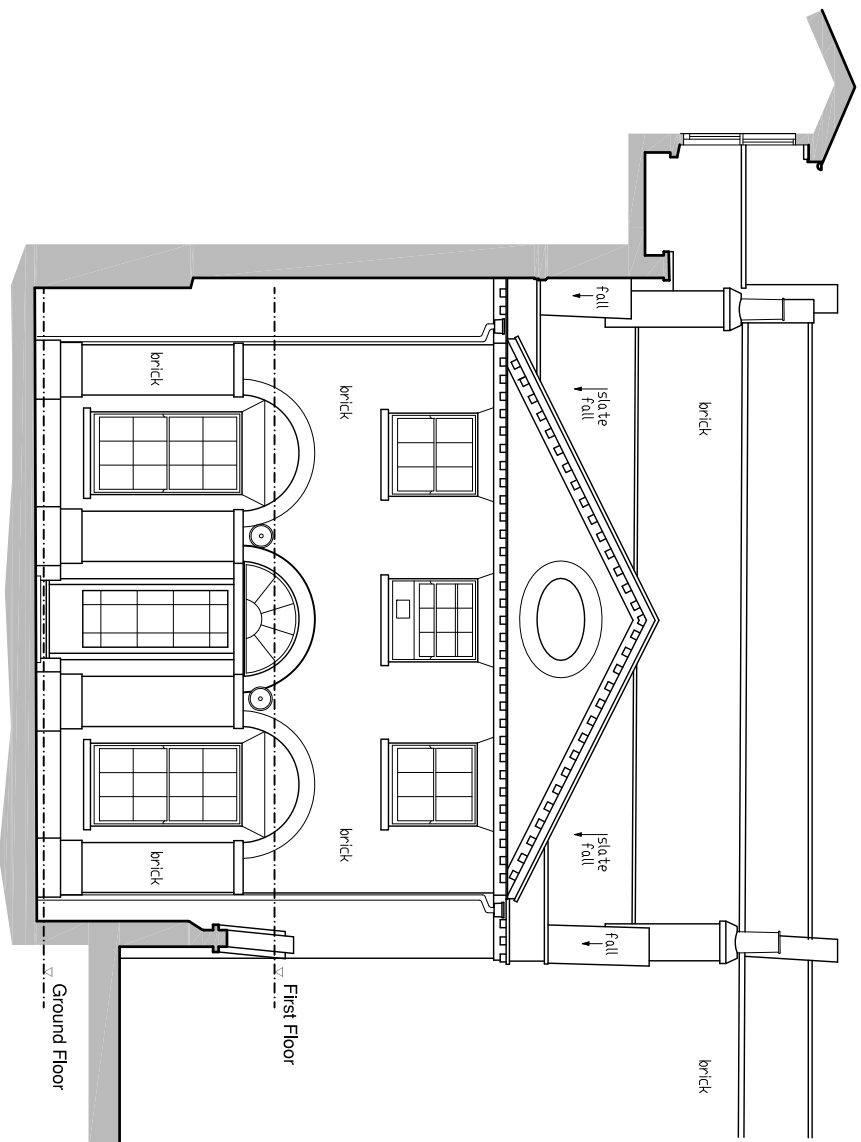

Datum 24,000m

EXISTING COACH HOUSE ELEVATION 2

 

SCALE 1:100

CLIENT Bedford Estates
PROJECT 21 Bedford Square, London WC1B 3HH
DRAWING Existing Coach House Elevation 2

DRAWN
SCALE @ A3 1:100
DATE July 2015



PROJECT No. DRAWING No. REV
26901 21-E08

Tuffin Ferraby Taylor LLP

Disclaimer

This drawing should not be scaled.


The contractor is to check all dimensions on site and inform the contract administrator/project manager of any discrepancies.

All work is to comply in every aspect with the Building Regulations, Codes of Practice and British Standards.

This drawing is to be read in conjunction with all other contract drawings and specifications.

This drawing is copyrighted and must not be reproduced in any form or disclosed to any third party without the written consent of Tuffin Ferraby Taylor LLP.

rev date details by

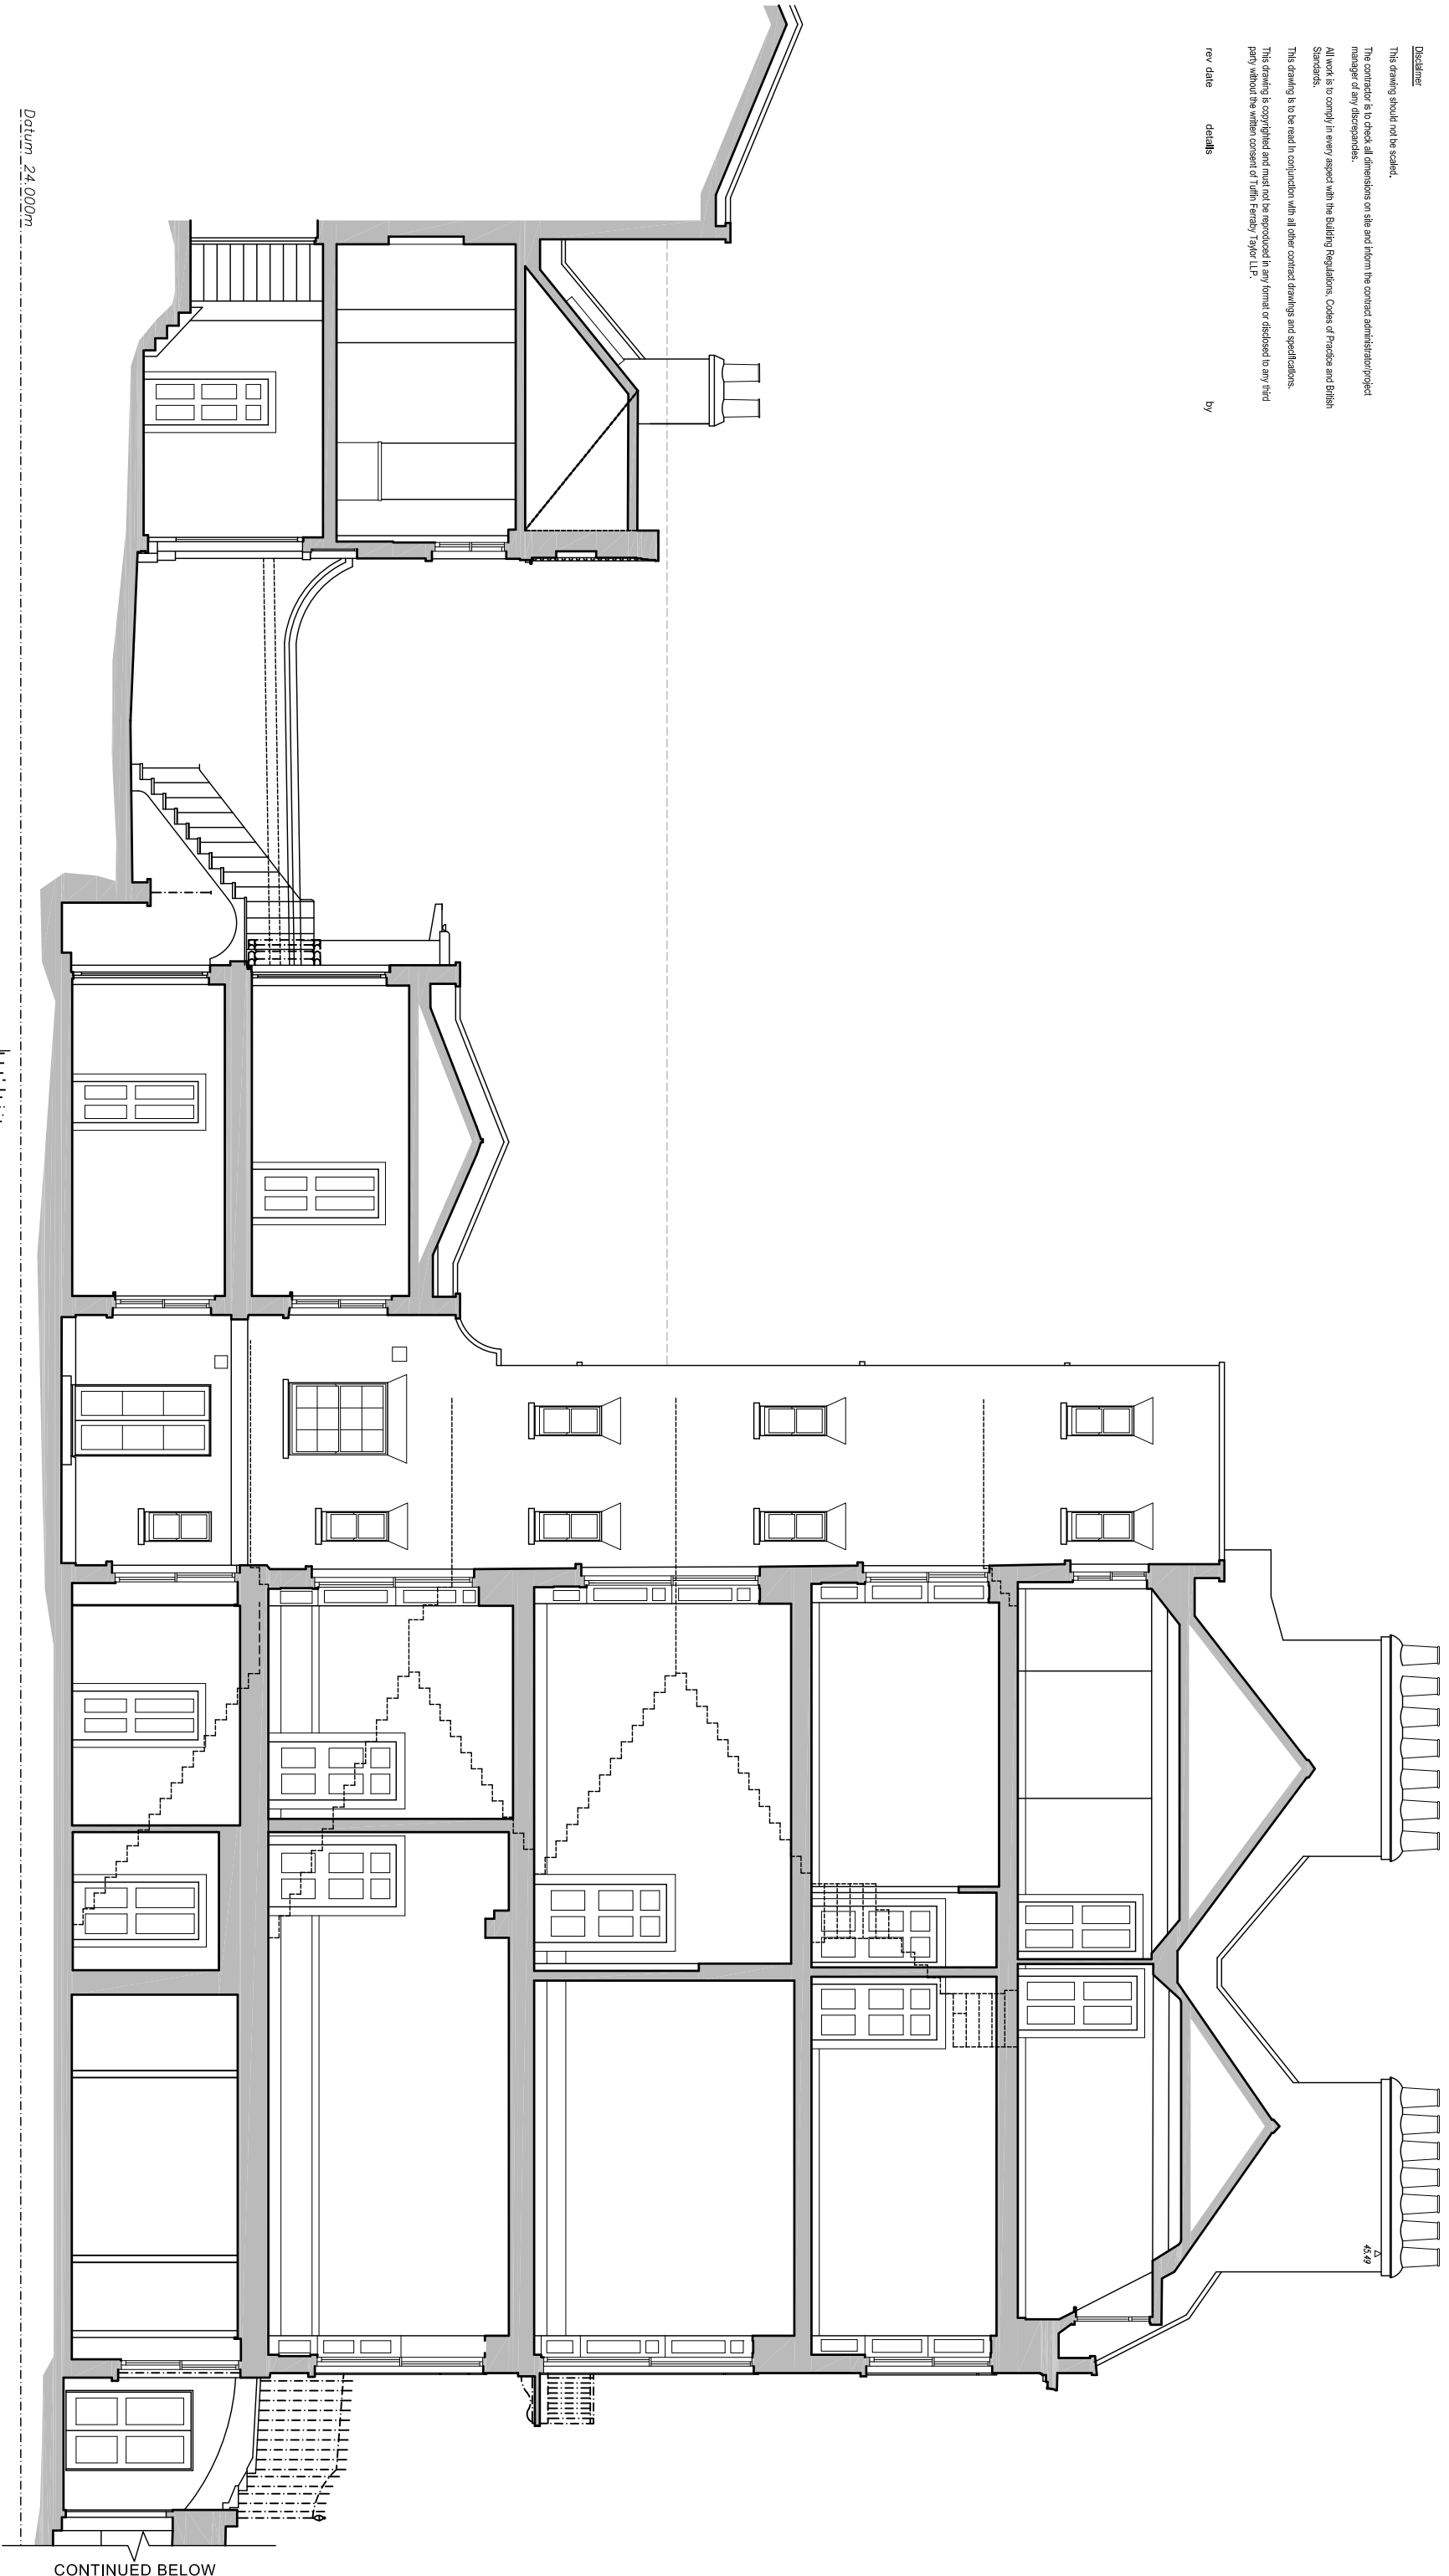

EXISTING SECTION A-A

BASEMENT CONTINUED

Bedford Square

CONTINUED BELOW

CLIENT Bedford Estates
PROJECT 21 Bedford Square, London WC1B 3HH
DRAWING Existing Section A-A

DRAWN
SCALE @ A3 1:100
DATE July 2015



Tuffin Ferraby Taylor LLP

PROJECT No. DRAWING No. REV
26901 21-E09

Disclaimer






This drawing should not be scaled.
The contractor is to check all dimensions on site and inform the contract administrator/project manager of any discrepancies.

All work is to comply in every aspect with the Building Regulations, Codes of Practice and British Standards.

This drawing is to be read in conjunction with all other contract drawings and specifications.

This drawing is copyrighted and must not be reproduced in any format or disclosed to any third party without the written consent of Tuffin Ferraby Taylor LLP.

rev date details by

 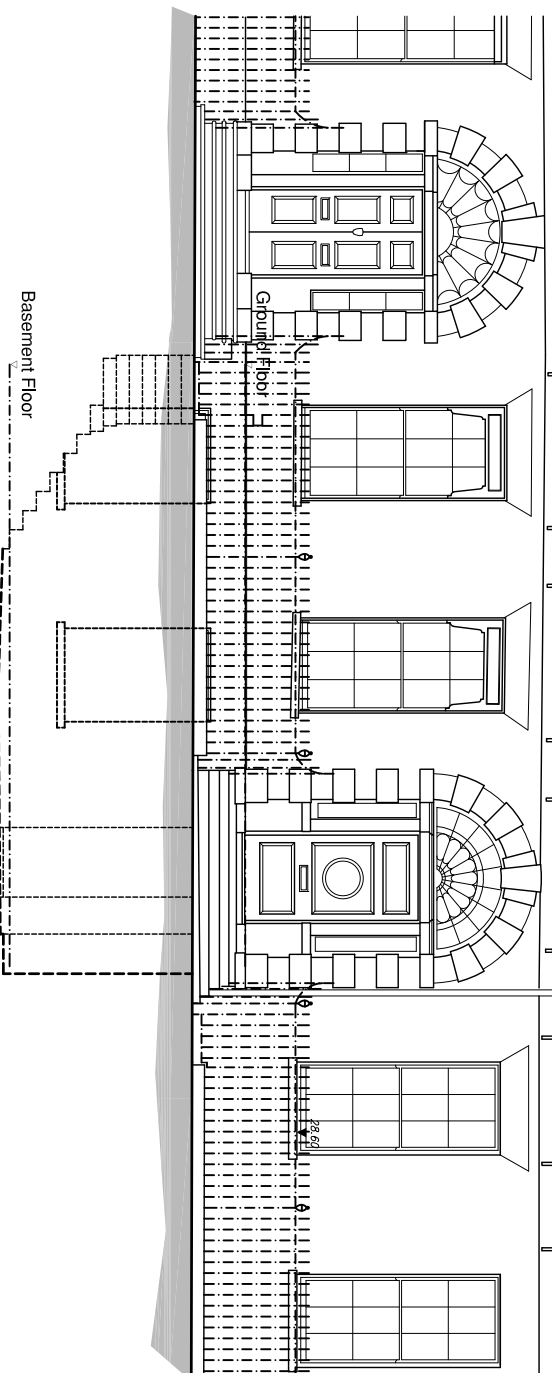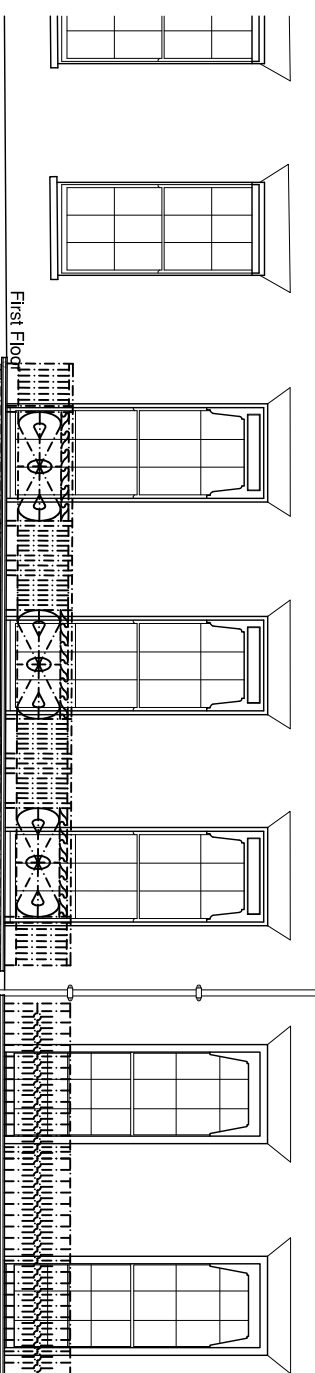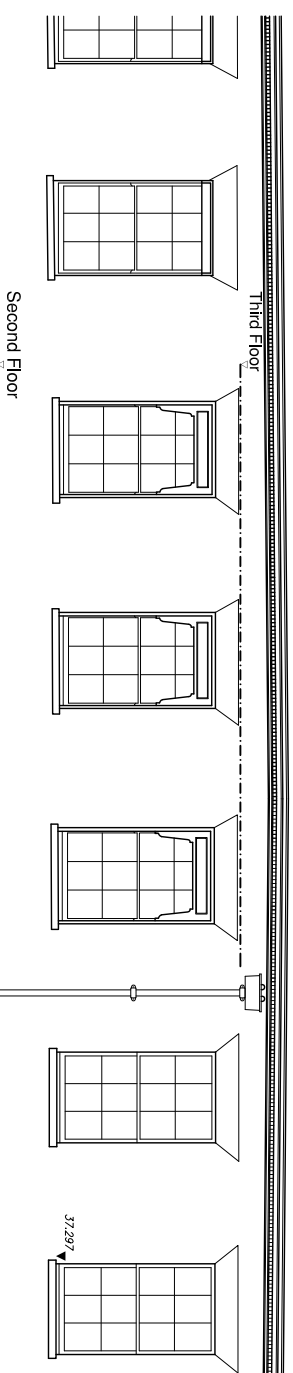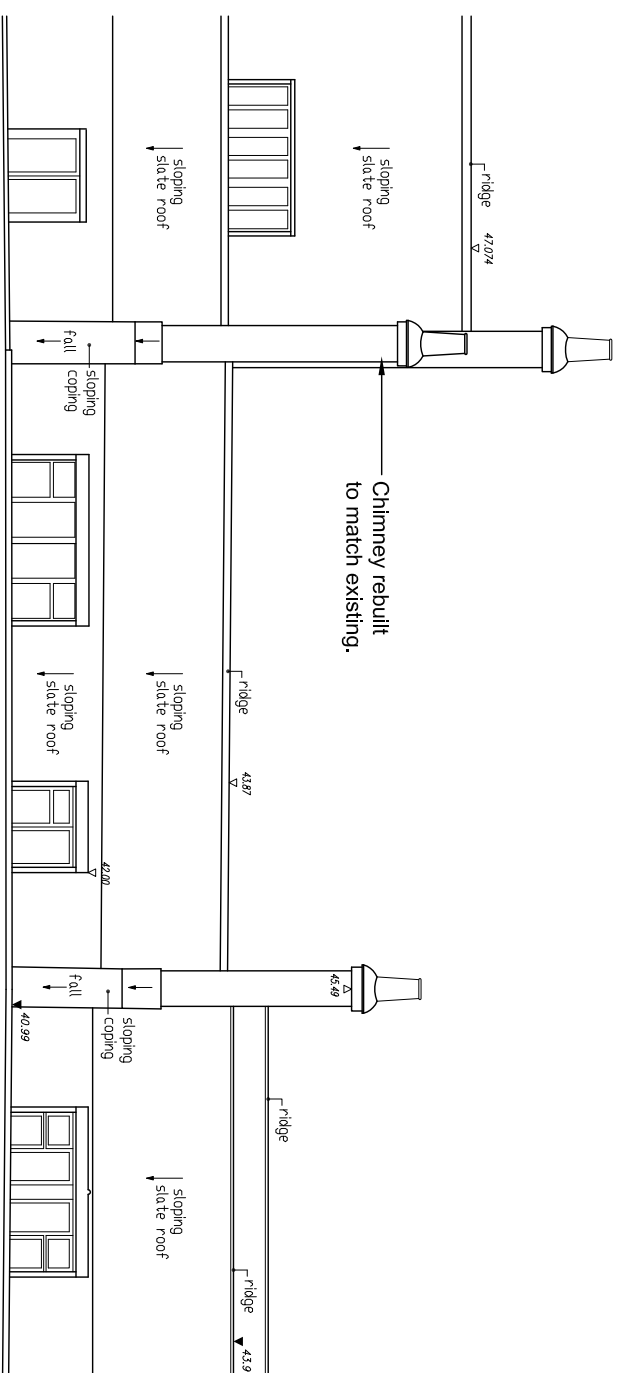

SCALE 1:100

Datum 24,000m

22 Bedford Square

21 Bedford Square

20 Bedford Square

PROPOSED - FRONT ELEVATION 1

CLIENT Bedford Estates

PROJECT 21 Bedford Square, London WC1B 3HH

DRAWING Proposed - Front Elevation 1

DRAWN

SCALE @ A3 1:100

DATE July 2015



Tuffin Ferraby Taylor LLP

PROJECT No. 26901
DRAWING No. 21-P05
REV

Disclaimer



This drawing should not be scaled.
The contractor is to check all dimensions on site and inform the contract administrator/project manager of any discrepancies.

All work is to comply in every aspect with the Building Regulations, Codes of Practice and British Standards.

This drawing is to be read in conjunction with all other contract drawings and specifications.

This drawing is copyrighted and must not be reproduced in any format or disclosed to any third party without the written consent of Tuffin Ferraby Taylor LLP.

rev date details by

 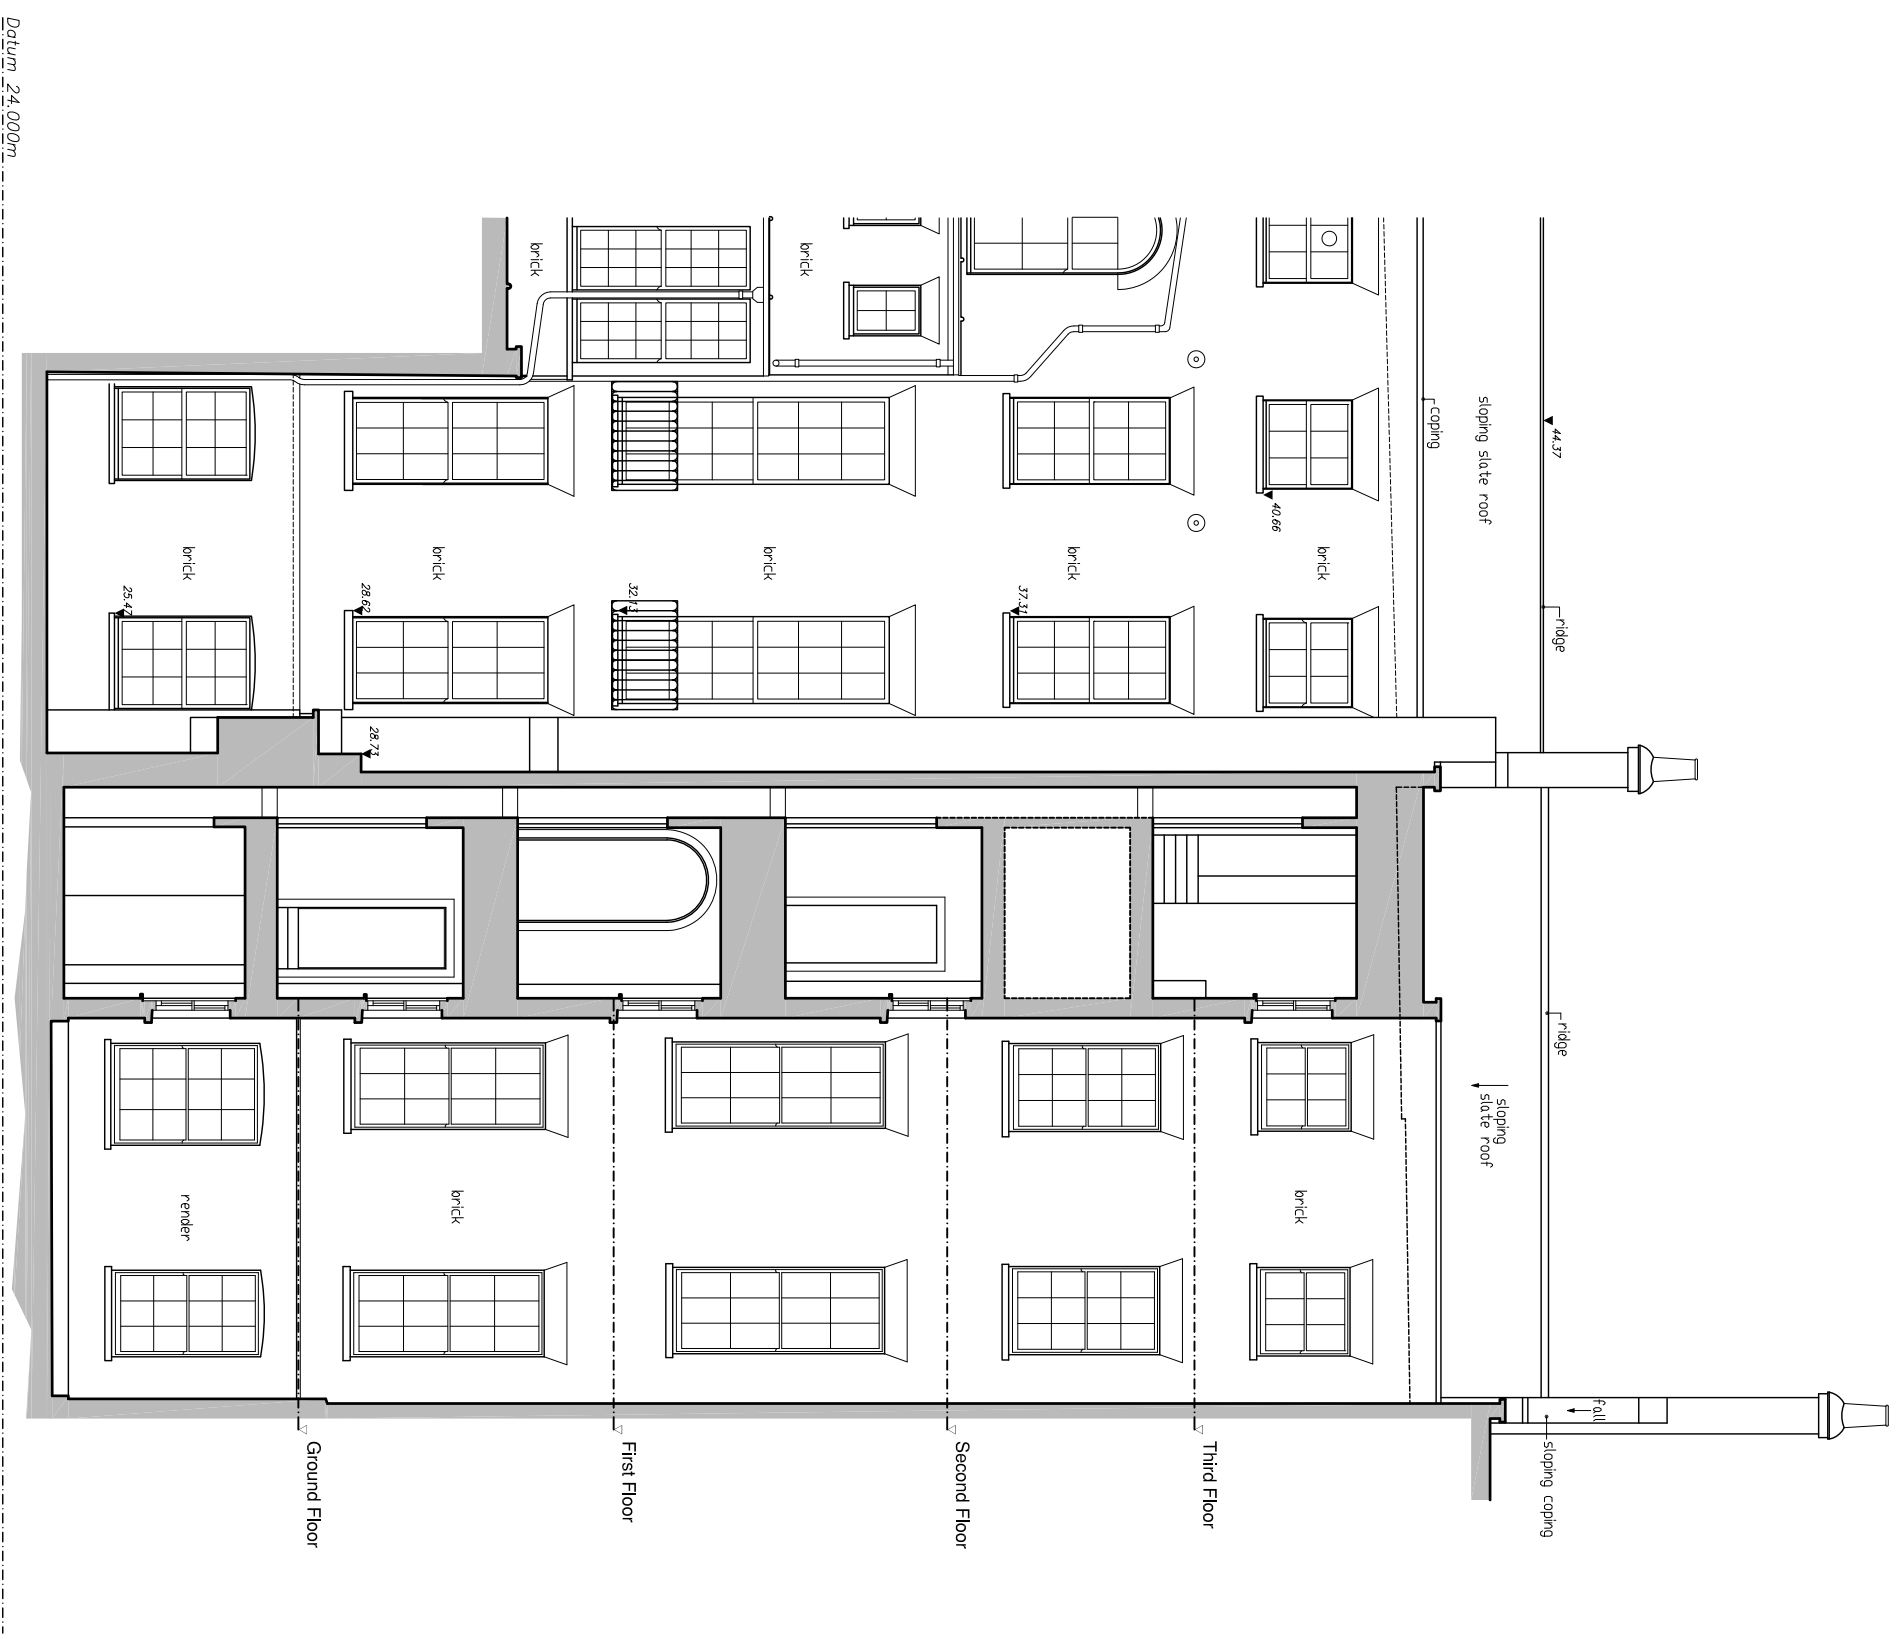

SCALE 1:100

CLIENT Bedford Estates
PROJECT 21 Bedford Square, London WC1B 3HH
DRAWING Proposed - Rear Elevation 1

DRAWN
SCALE @ A3 1:100
DATE July 2015



Tuffin Ferraby Taylor LLP

PROJECT No. DRAWING No. REV
26901 21-P06

PROPOSED - REAR ELEVATION 1

Disclaimer



This drawing should not be scaled.
The contractor is to check all dimensions on site and inform the contract administrator/project manager of any discrepancies.

All work is to comply in every aspect with the Building Regulations, Codes of Practice and British Standards.

This drawing is to be read in conjunction with all other contract drawings and specifications.

This drawing is copyrighted and must not be reproduced in any format or disclosed to any third party without the written consent of Tuffin Ferraby Taylor LLP.

rev date details by

 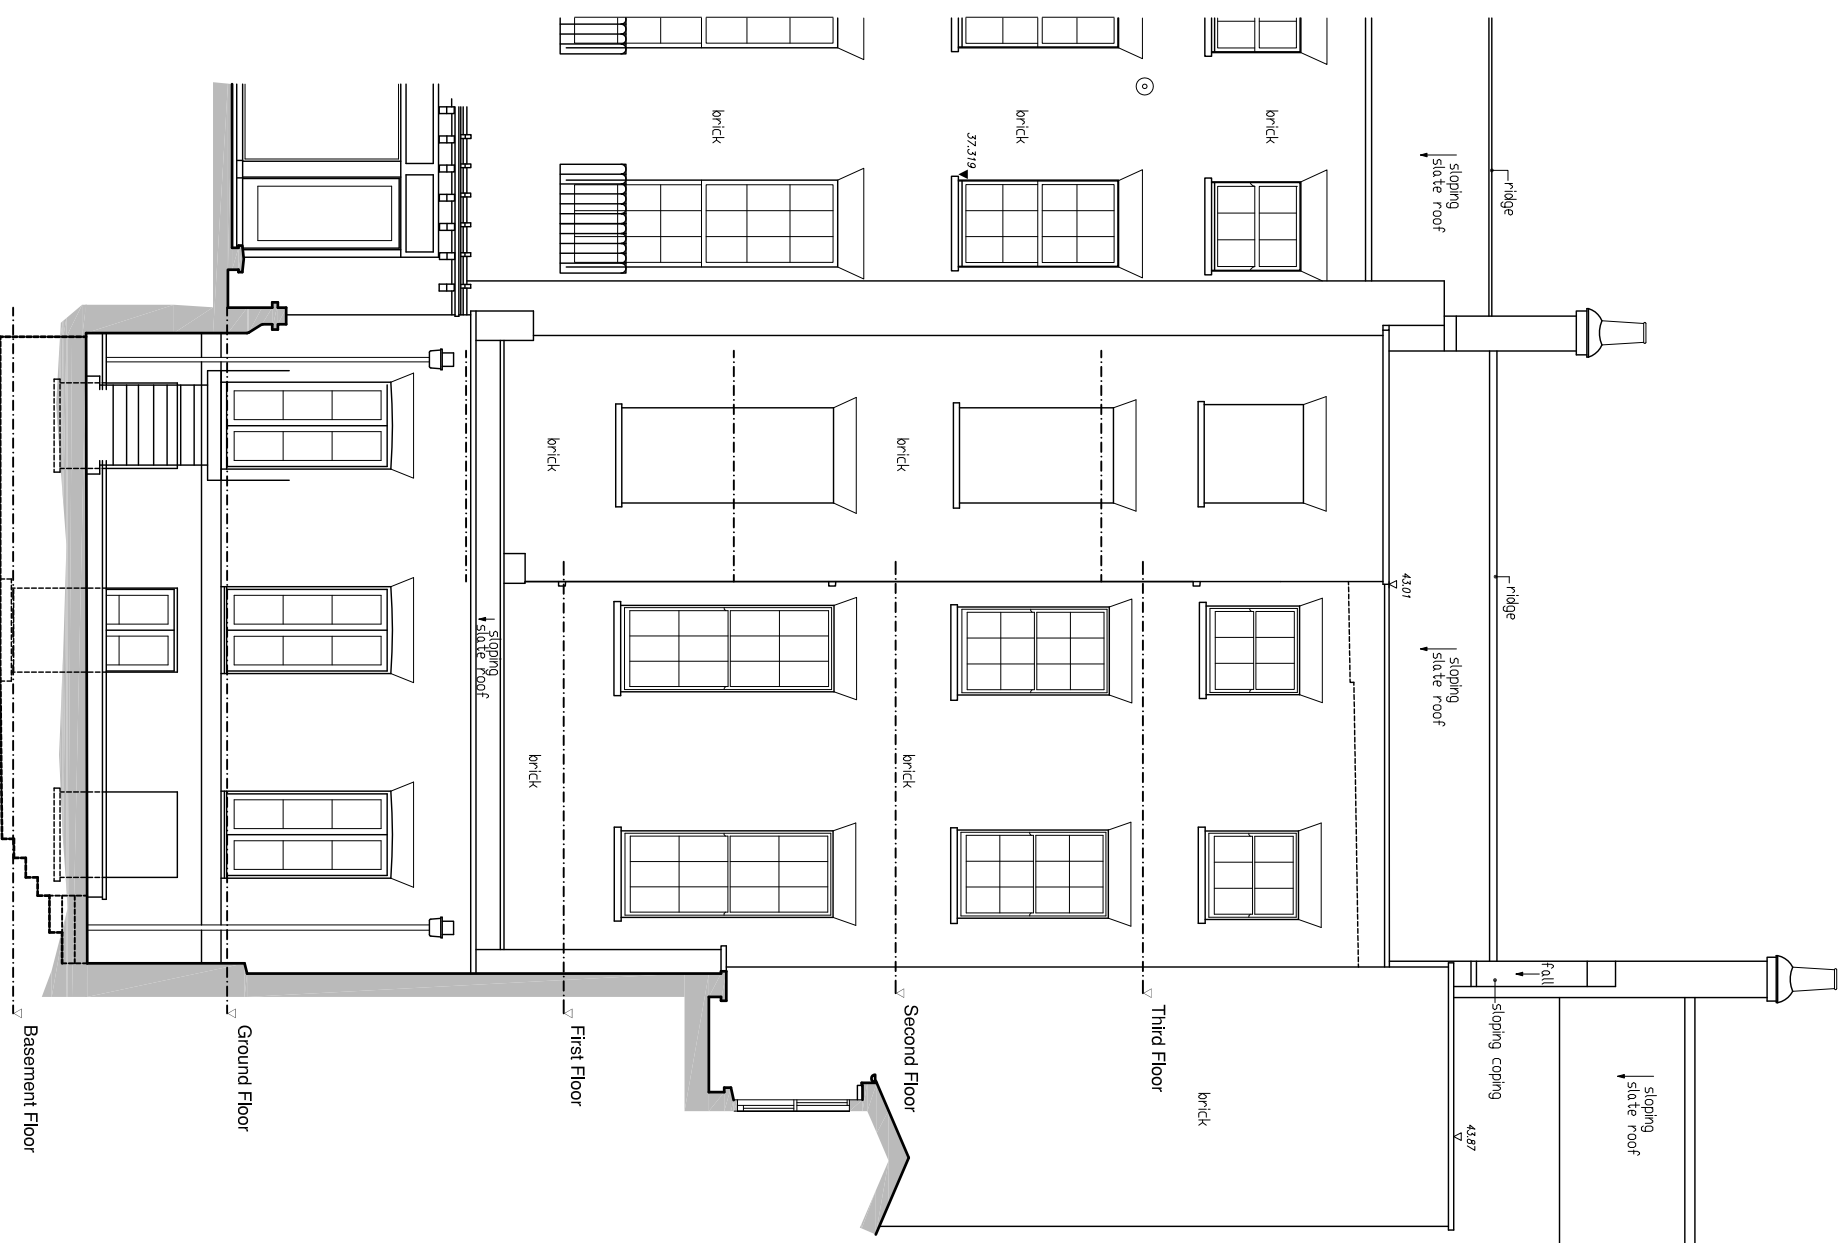

SCALE 1:100

Datum 24,000m

21 Bedford Square

PROPOSED - REAR ELEVATION 2

Disclaimer


This drawing should not be scaled.
The contractor is to check all dimensions on site and inform the contract administrator/project manager of any discrepancies.

All work is to comply in every aspect with the Building Regulations, Codes of Practice and British Standards.


This drawing is to be read in conjunction with all other contract drawings and specifications.

This drawing is copyrighted and must not be reproduced in any format or disclosed to any third party without the written consent of Tuffin Ferraby Taylor LLP.

rev date details by

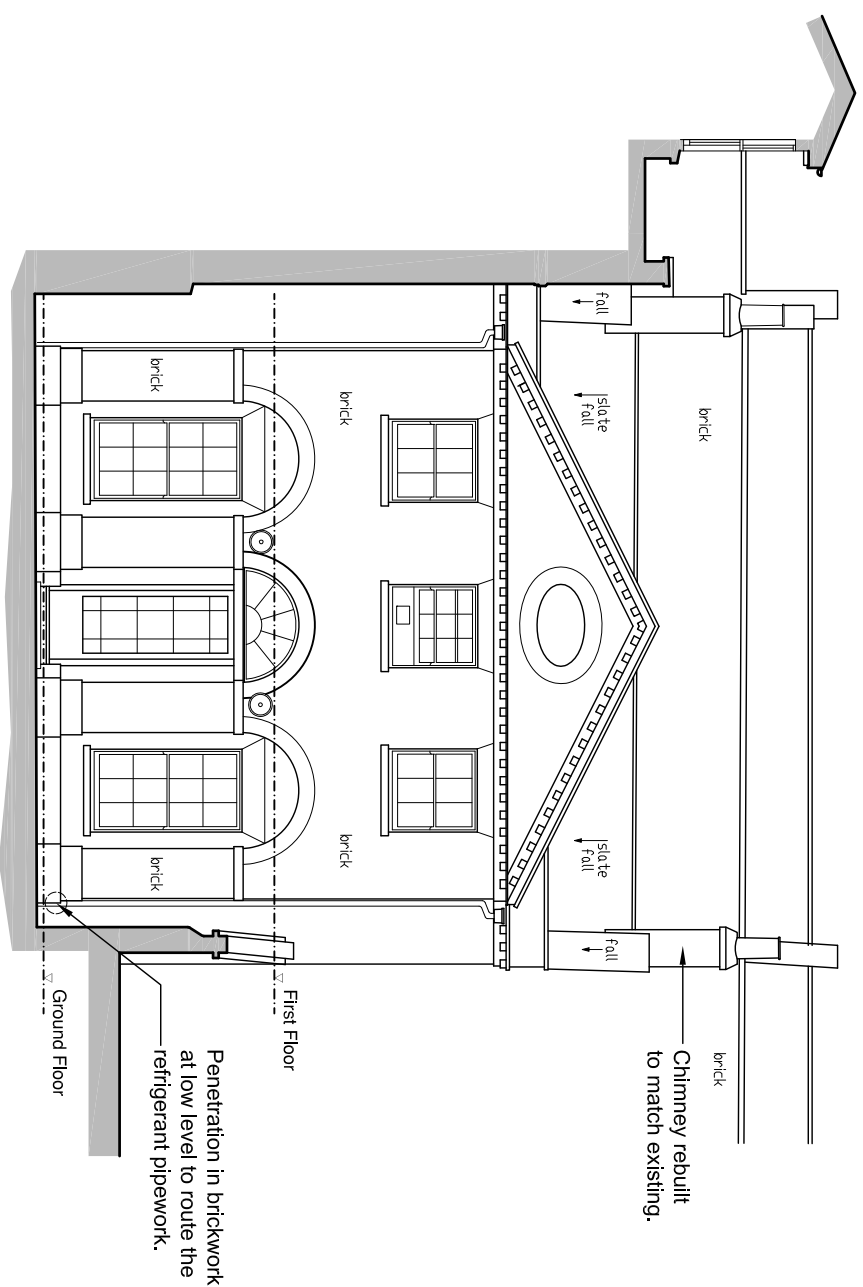

PROPOSED - COACH HOUSE ELEVATION 2

 

SCALE 1:100

CLIENT Bedford Estates
PROJECT 21 Bedford Square, London WC1B 3HH
DRAWING Proposed Coach House Elevation 2

DRAWN
SCALE @ A3 1:100
DATE July 2015




PROJECT No. DRAWING No. REV
26901 21-P08A


Tuffin Ferraby Taylor LLP

Disclaimer
 This drawing should not be scaled.
 The contractor is to check all dimensions on site and inform the contract administrator/project manager of any discrepancies.
 All work is to comply in every aspect with the Building Regulations, Codes of Practice and British Standards.
 This drawing is to be read in conjunction with all other contract drawings and specifications.
 This drawing is copyrighted and must not be reproduced in any format or disclosed to any third party without the written consent of Tuffin Ferraby Taylor LLP.

rev date details by

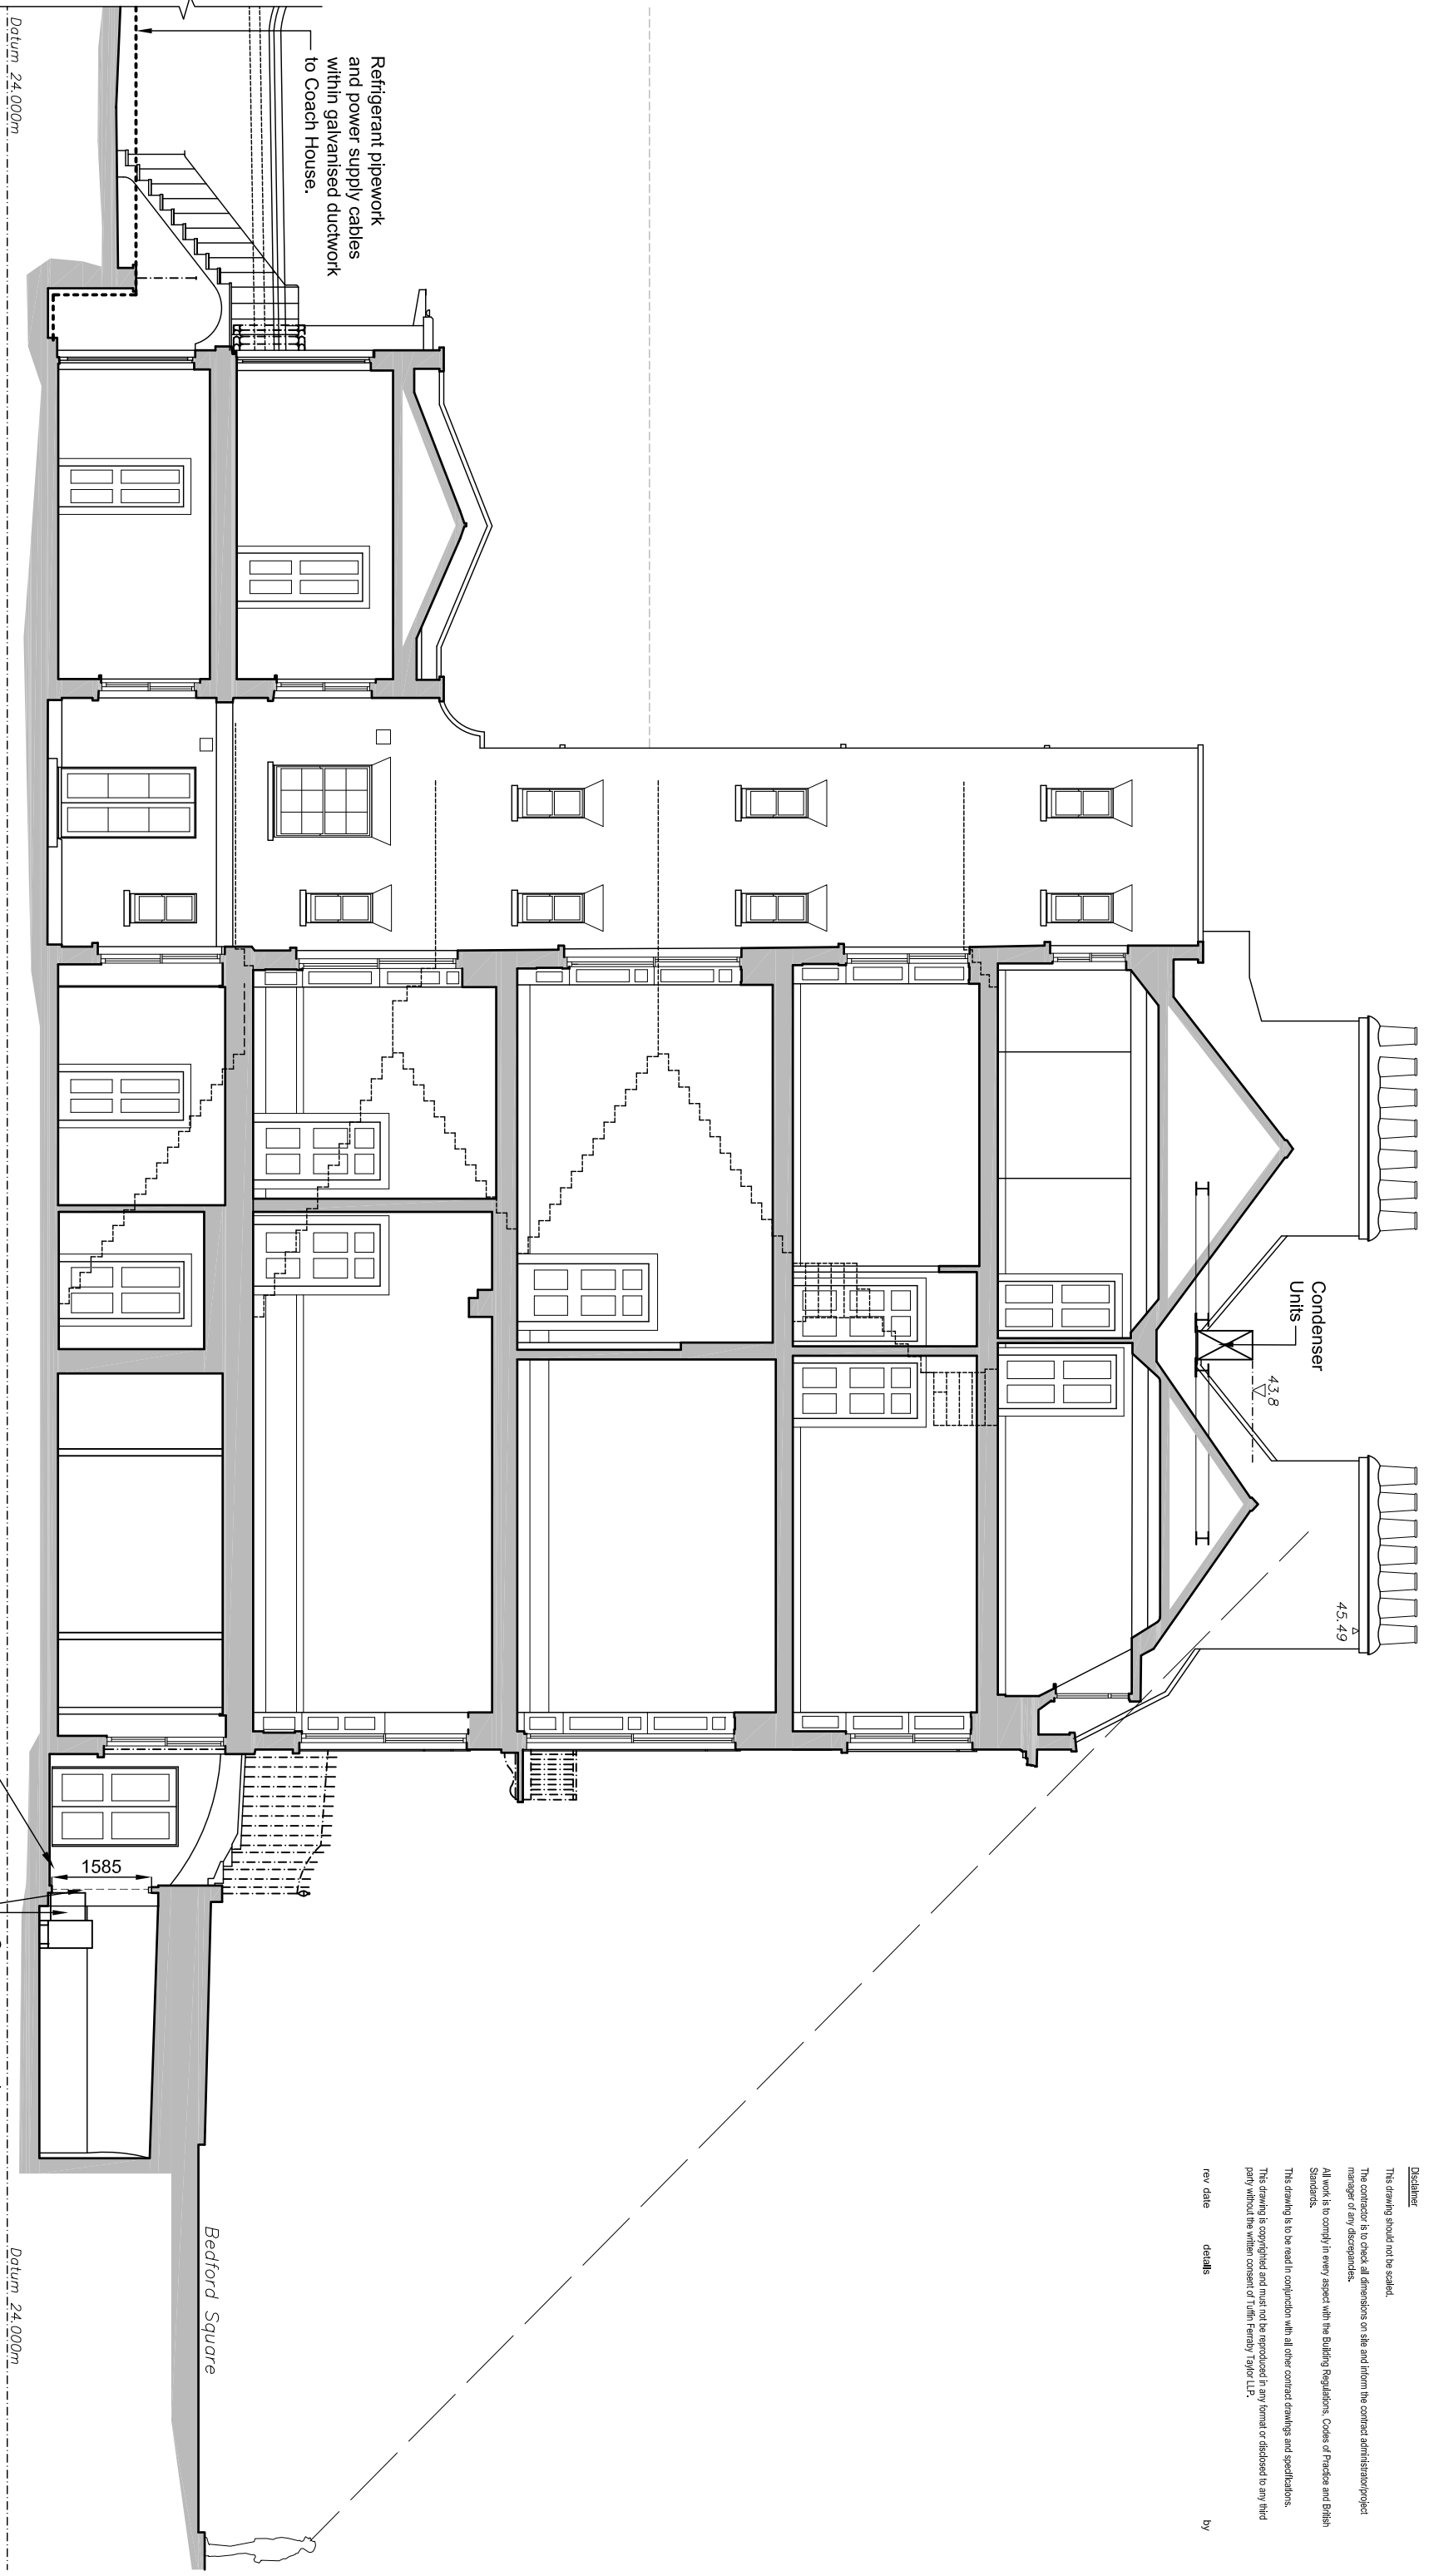

PROPOSED - SECTION A-A

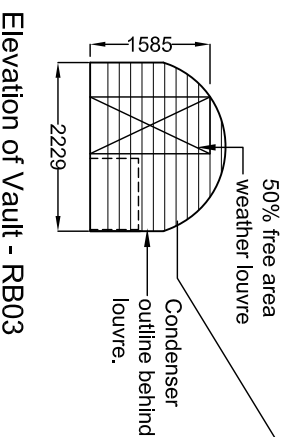

Comm. room condenser
 Full height and full width 50% free area weather louvre.


CLIENT Bedford Estates
 PROJECT 21 Bedford Square, London WC1B 3HH
 DRAWING Proposed - Section A-A

DRAWN SCALE @ A3 1:100
 DATE July 2015



Tuffin Ferraby Taylor LLP

PROJECT No. DRAWING No. REV
 2690121-P09A

 


Disclaimer
This drawing should not be scaled.
The contractor is to check all dimensions on site and inform the contract administrator/project manager of any discrepancies.
All work is to comply in every aspect with the Building Regulations, Codes of Practice and British Standards.
This drawing is to be read in conjunction with all other contract drawings and specifications.
This drawing is copyrighted and must not be reproduced in any format or disclosed to any third party without the written consent of Tuffin Ferraby Taylor LLP.

rev date details by


BEDFORD SQUARE

BASEMENT - DEMOLITION

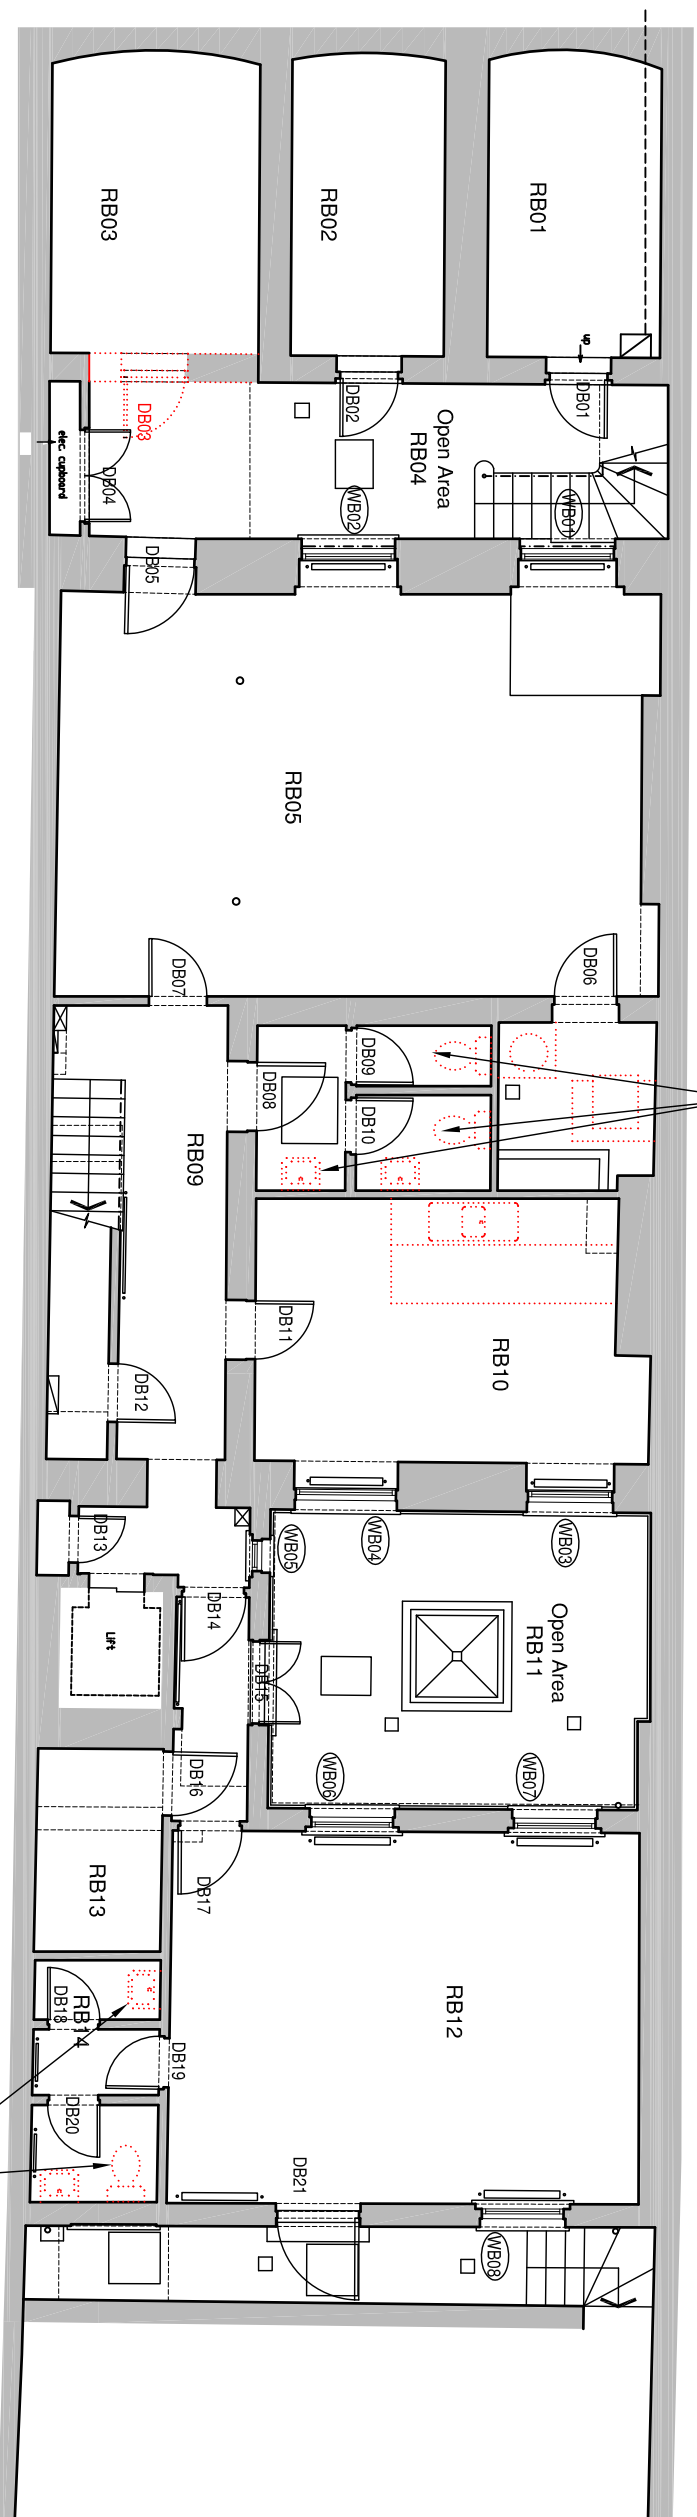

Remove existing
W.C and basins to
allow for replacement
fittings.

Remove existing
W.C and basins to
allow for replacement
fittings.

 

SCALE 1:100


CLIENT Bedford Estates
PROJECT 21 Bedford Square, London WC1B 3HH
DRAWING Demolition - Basement

DRAWN SCALE @ A3 1:100
DATE July 2015




Tuffin Ferraby Taylor LLP

PROJECT No. DRAWING No. REV
26901 21-D000

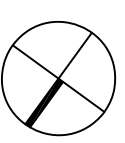


Disclaimer
 This drawing should not be scaled.
 The contractor is to check all dimensions on site and inform the contract administrator/project manager of any discrepancies.
 All work is to comply in every aspect with the Building Regulations, Codes of Practice and British Standards.
 This drawing is to be read in conjunction with all other contract drawings and specifications.
 This drawing is copyrighted and must not be reproduced in any format or disclosed to any third party without the written consent of Tuffin Ferraby Taylor LLP.

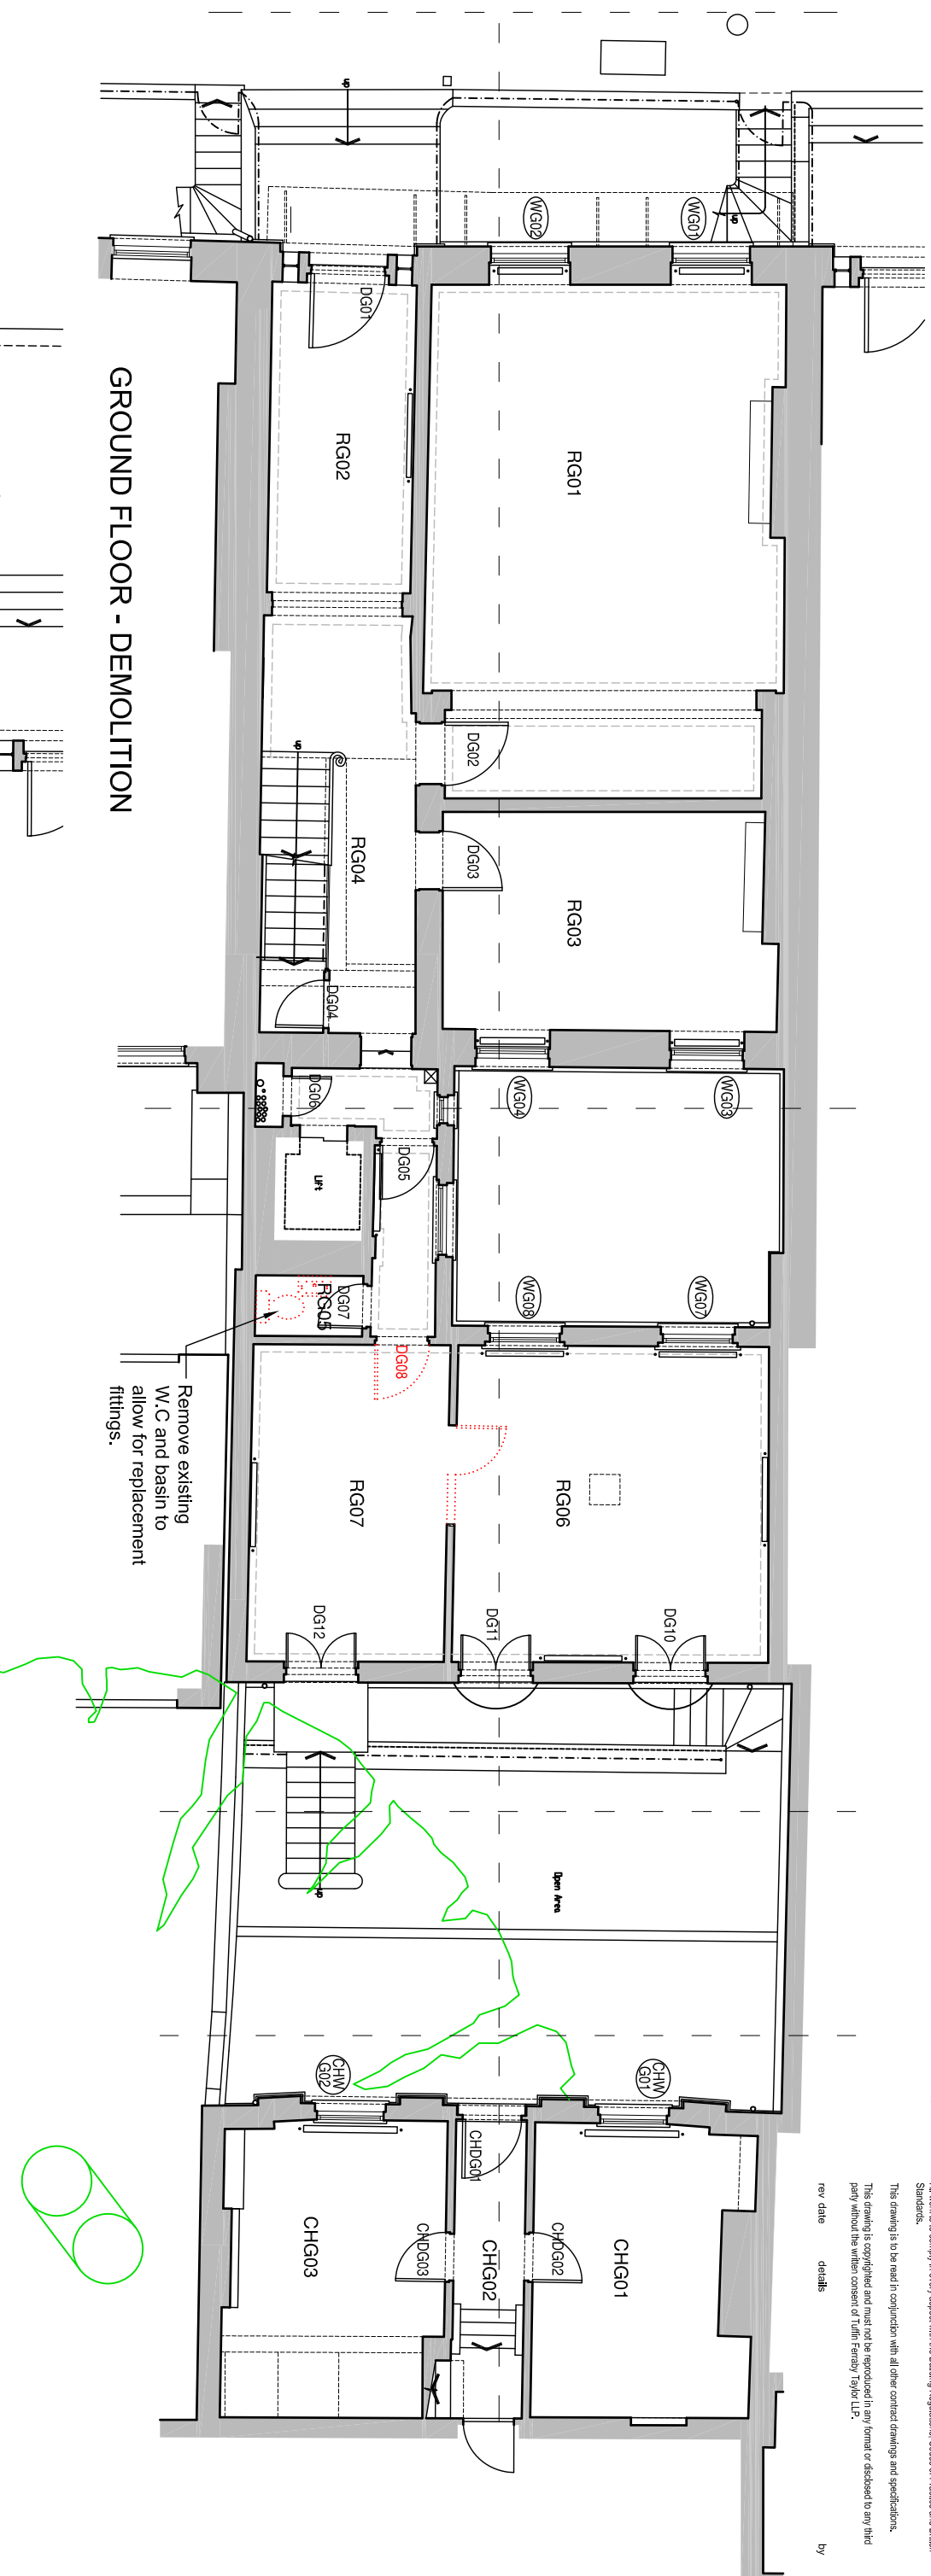


GROUND FLOOR - DEMOLITION

CONTINUED BELOW

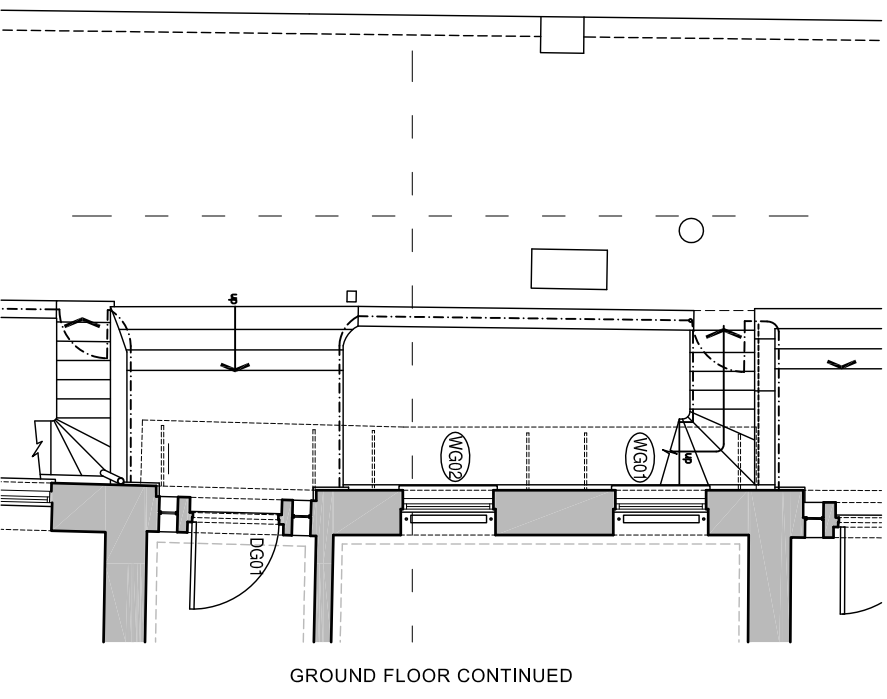

GROUND FLOOR CONTINUED

 

SCALE 1:100


CLIENT Bedford Estates
 PROJECT 21 Bedford Square, London WC1B 3HH
 DRAWING Demolition - Ground Floor

DRAWN
 SCALE @ A3 1:100
 DATE July 2015



Tuffin Ferraby Taylor LLP

PROJECT No. DRAWING No. REV
 26901 21-D00

 

Disclaimer


This drawing should not be scaled.
The contractor is to check all dimensions on site and inform the contract administrator/project manager of any discrepancies.

All work is to comply in every aspect with the Building Regulations, Codes of Practice and British Standards.


This drawing is to be read in conjunction with all other contract drawings and specifications.

This drawing is copyrighted and must not be reproduced in any format or disclosed to any third party without the written consent of Tuffin Ferraby Taylor LLP.

rev date details by

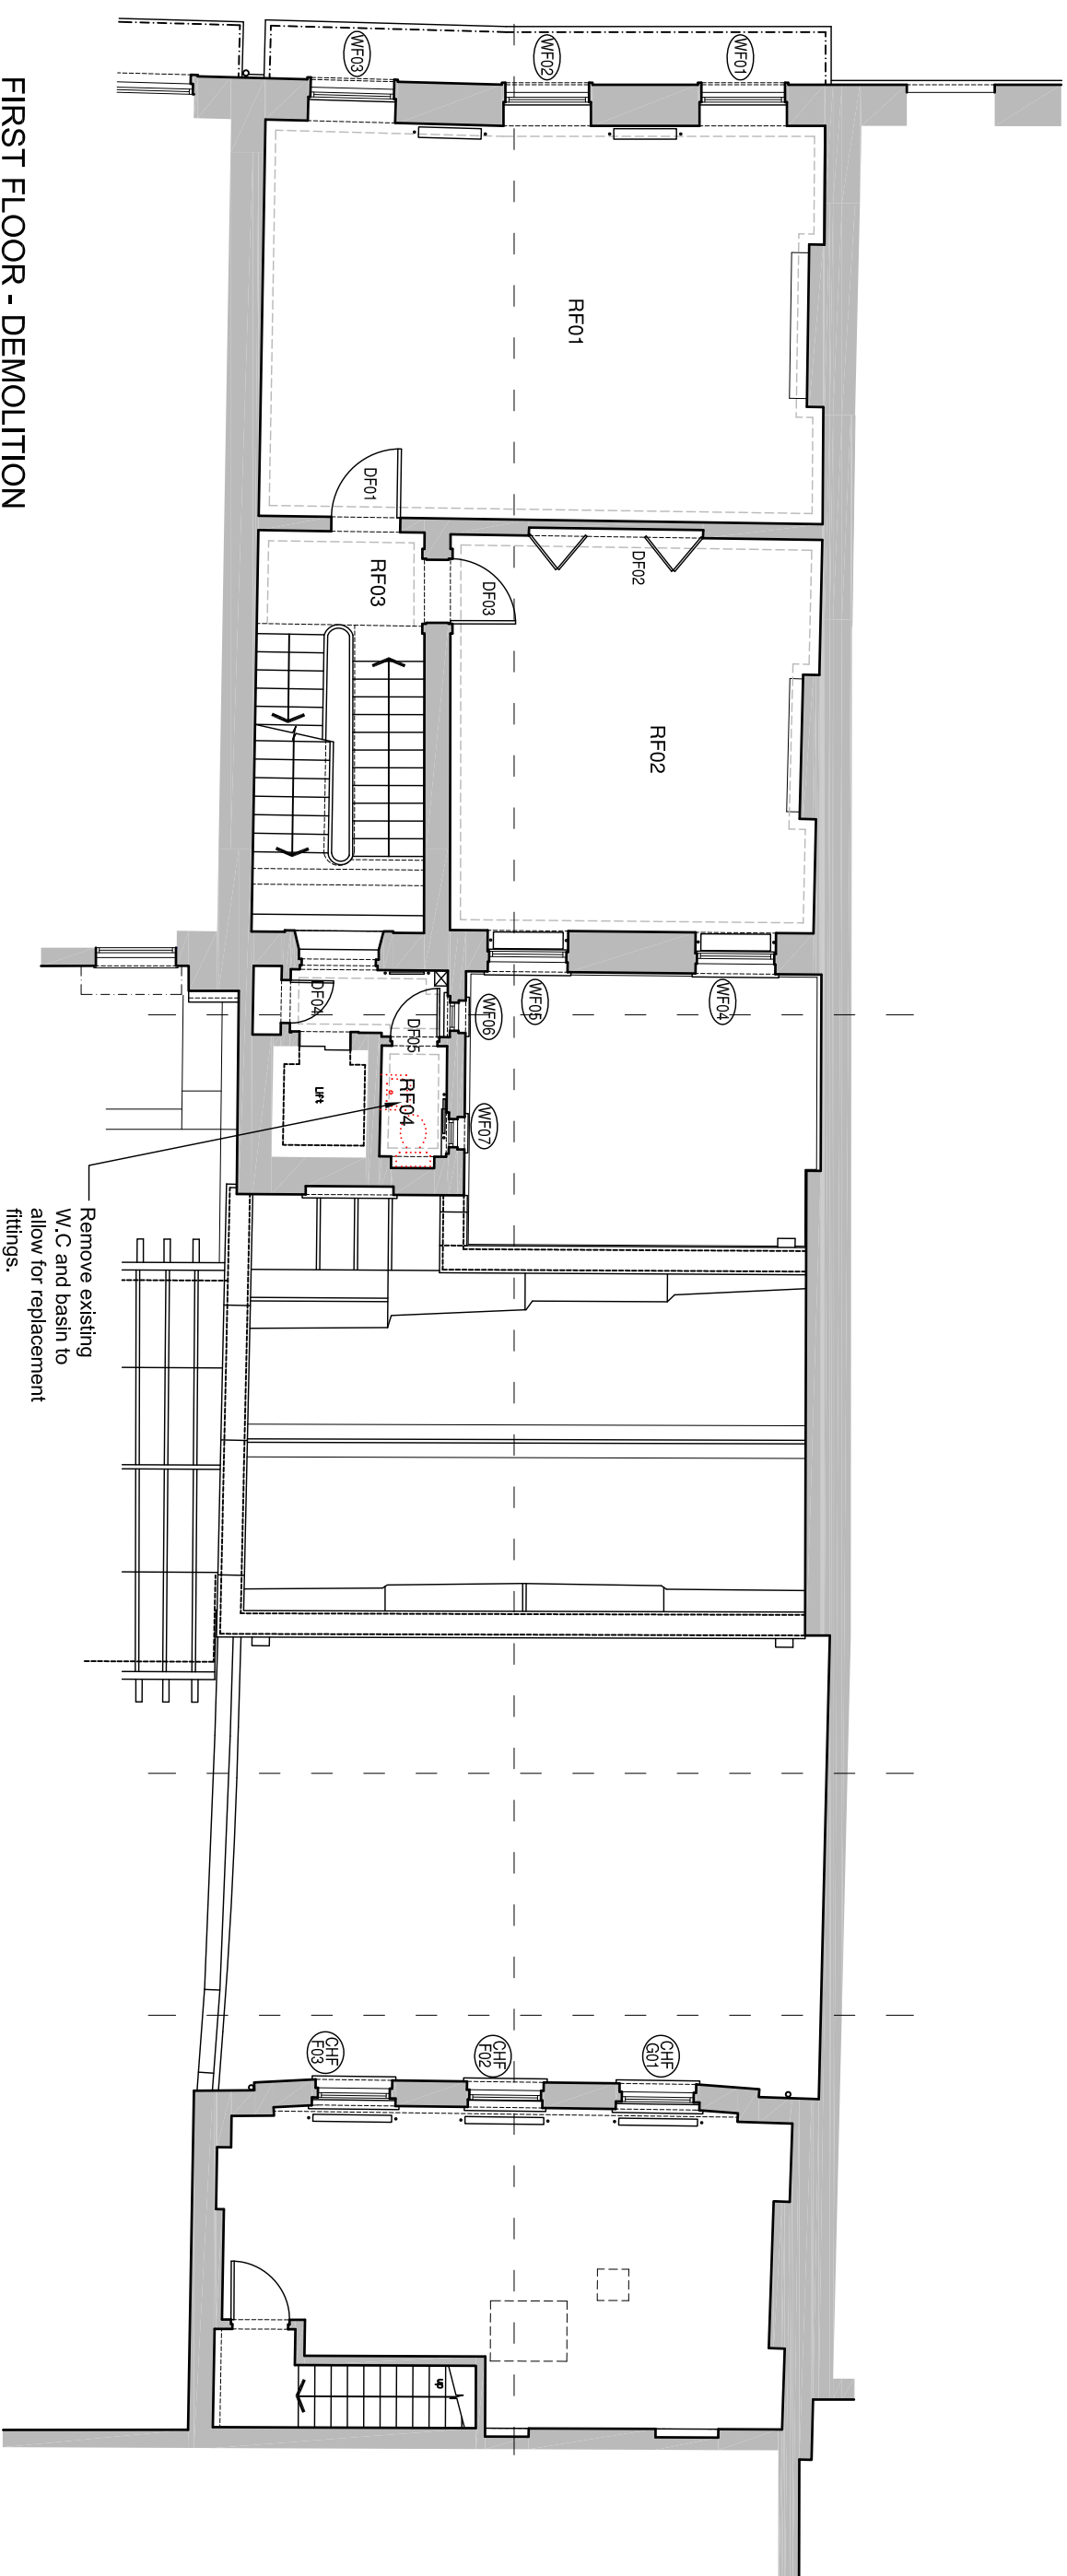

FIRST FLOOR - DEMOLITION

 

SCALE 1:100


CLIENT Bedford Estates
PROJECT 21 Bedford Square, London WC1B 3HH
DRAWING Demolition - First Floor

DRAWN SCALE @ A3 1:100
DATE July 2015



Tuffin Ferraby Taylor LLP

PROJECT No. DRAWING No. REV
26901 21-D01

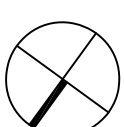

Disclaimer


This drawing should not be scaled.
The contractor is to check all dimensions on site and inform the contract administrator/project manager of any discrepancies.

All work is to comply in every aspect with the Building Regulations, Codes of Practice and British Standards.


This drawing is to be read in conjunction with all other contract drawings and specifications.

This drawing is copyrighted and must not be reproduced in any format or disclosed to any third party without the written consent of Tuffin Ferraby Taylor LLP.

rev date details by

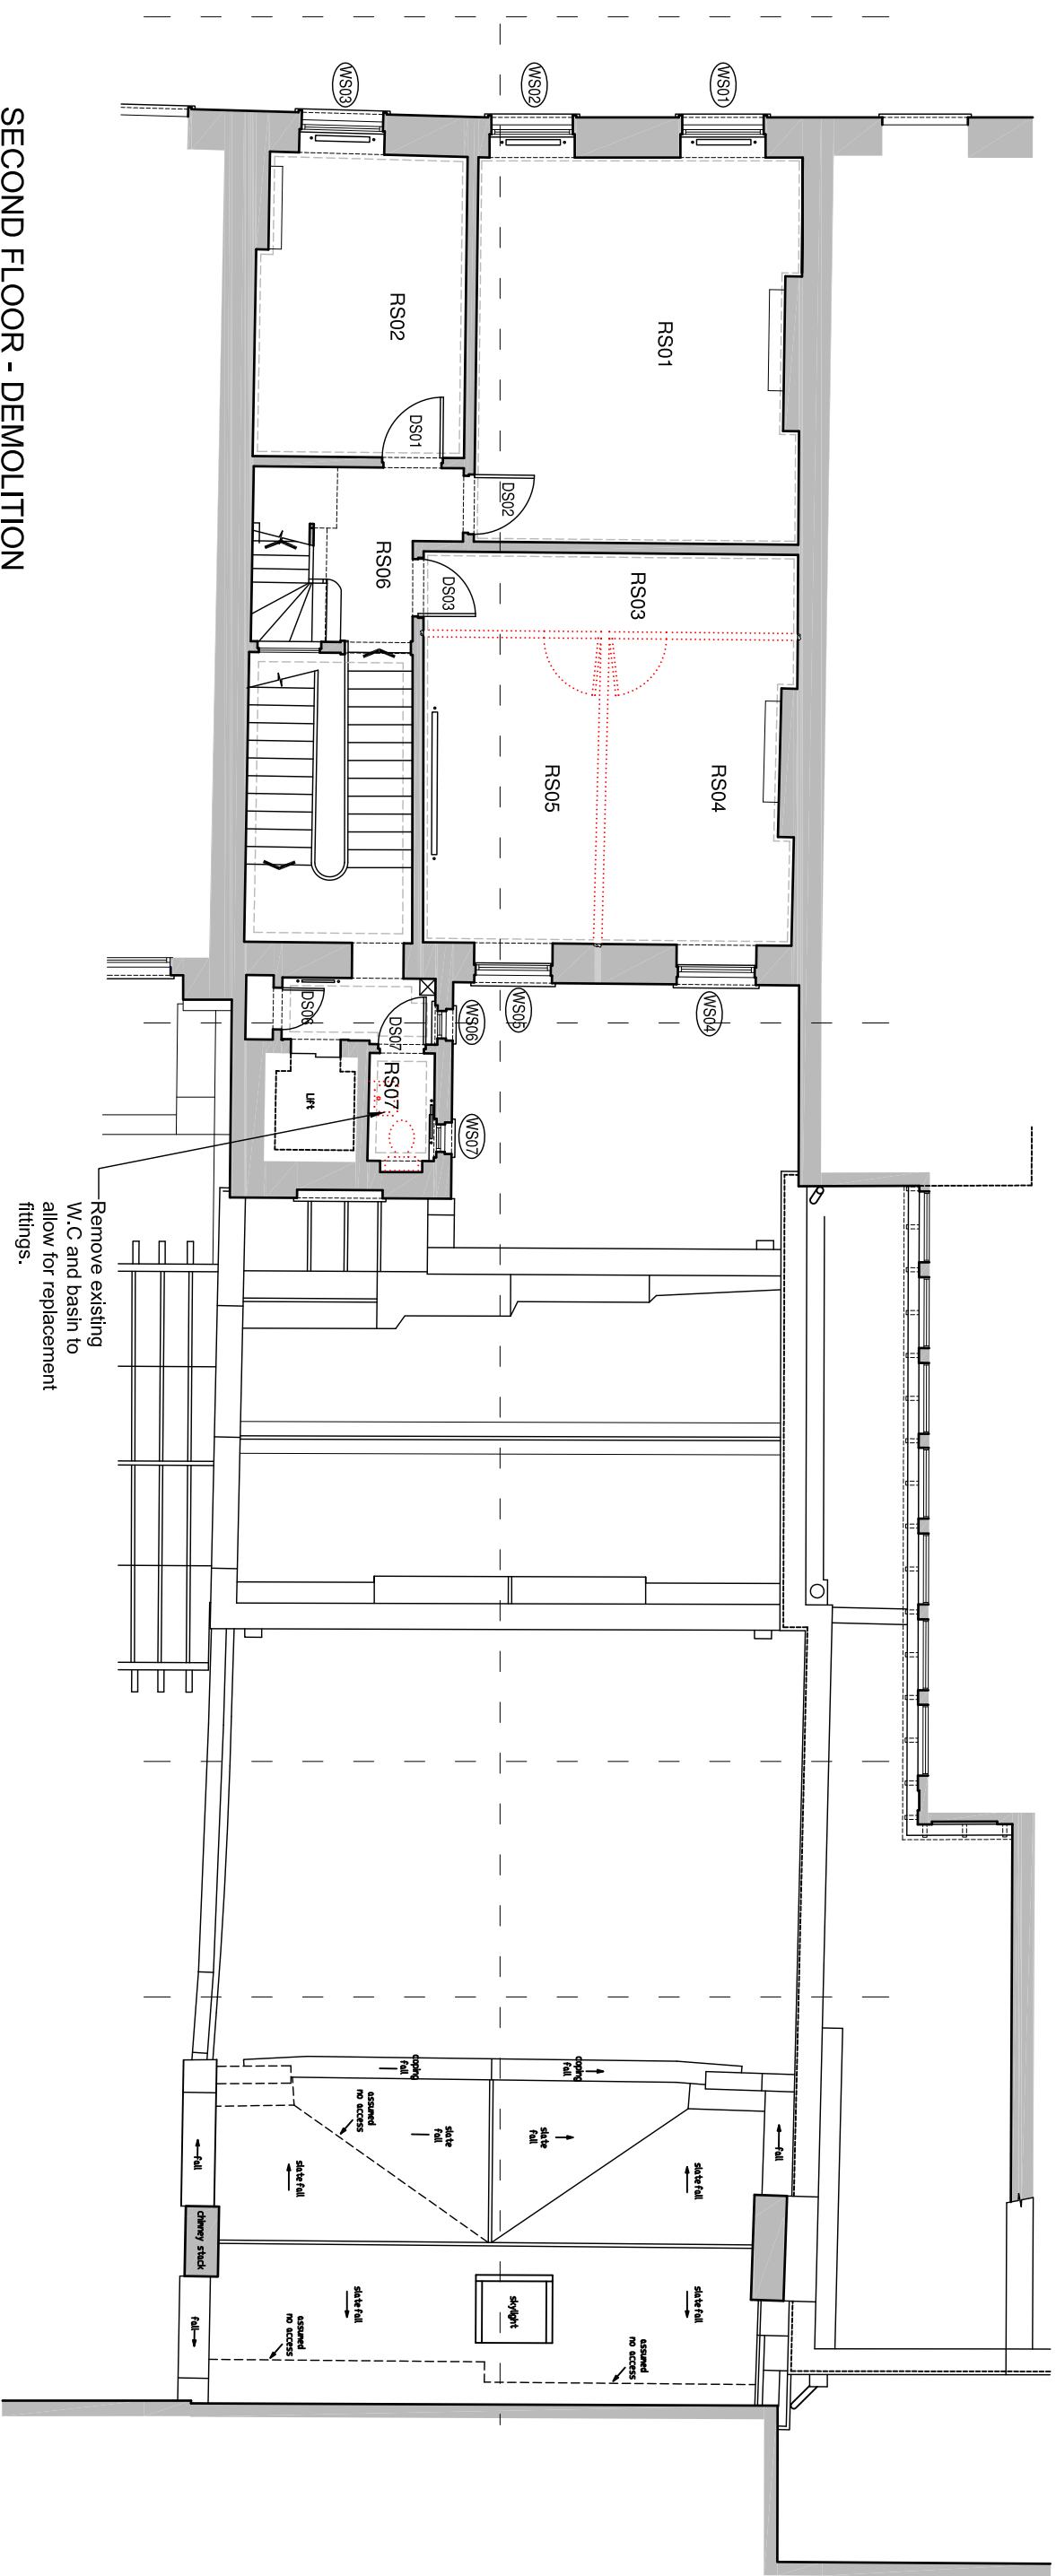

SECOND FLOOR - DEMOLITION

 

SCALE 1:100

CLIENT Bedford Estates

PROJECT 21 Bedford Square, London WC1B 3HH

DRAWING Demolition - Second Floor

DRAWN

SCALE @ A3 1:100


DATE July 2015



Tuffin Ferraby Taylor LLP

PROJECT No. DRAWING No. REV

26901 21-D02

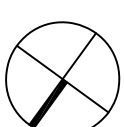

Disclaimer


This drawing should not be scaled.
The contractor is to check all dimensions on site and inform the contract administrator/project manager of any discrepancies.

All work is to comply in every aspect with the Building Regulations, Codes of Practice and British Standards.


This drawing is to be read in conjunction with all other contract drawings and specifications.

This drawing is copyrighted and must not be reproduced in any format or disclosed to any third party without the written consent of Tuffin Ferraby Taylor LLP.

rev date details by

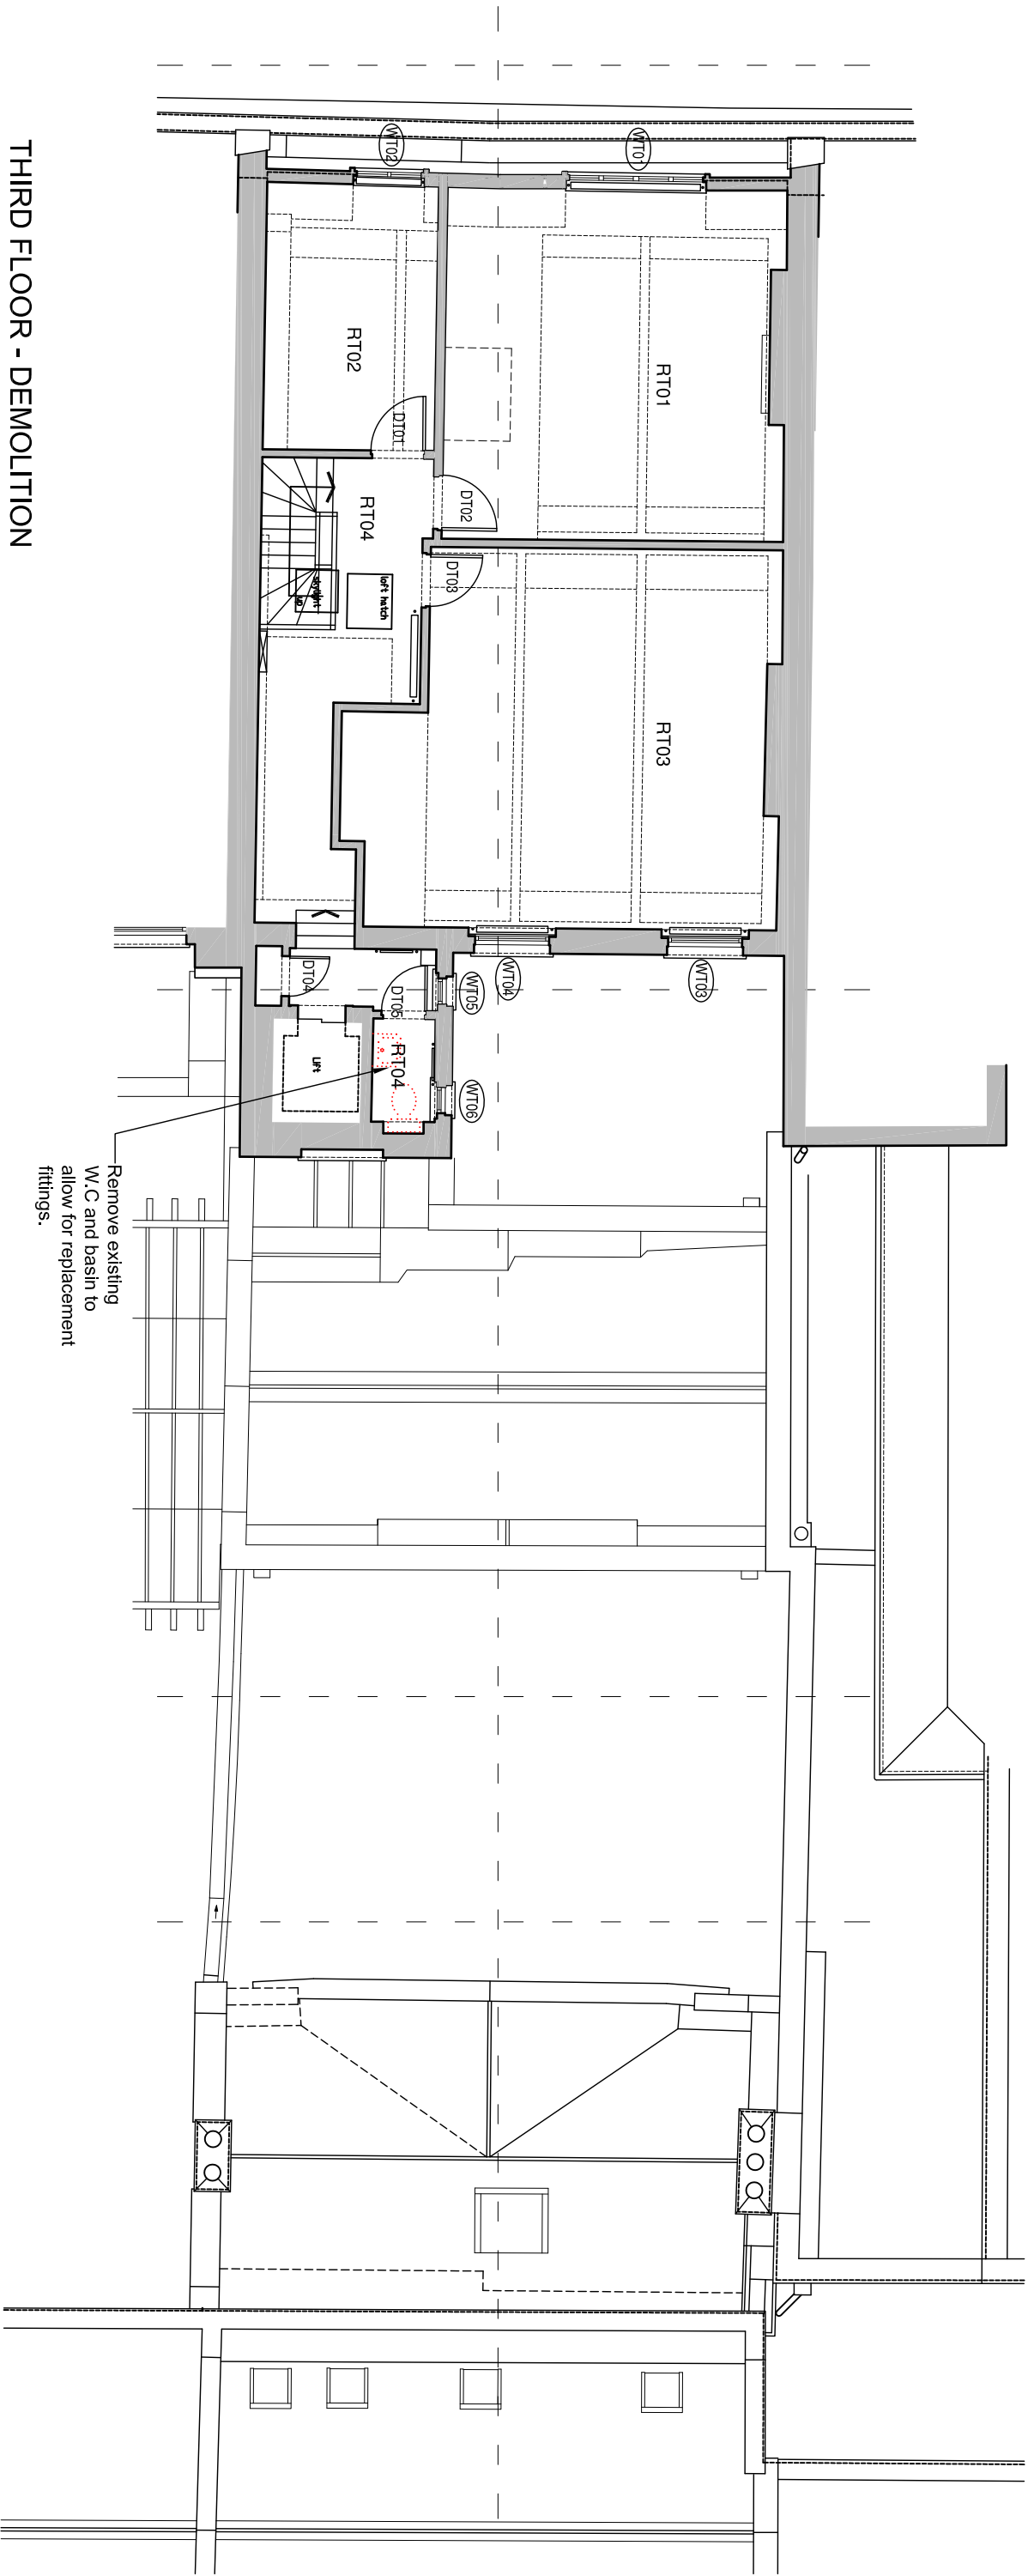

THIRD FLOOR - DEMOLITION

 

SCALE 1:100


CLIENT Bedford Estates
PROJECT 21 Bedford Square, London WC1B 3HH
DRAWING Demolition - Third Floor

DRAWN SCALE @ A3 1:100
DATE July 2015



Tuffin Ferraby Taylor LLP

PROJECT No. DRAWING No. REV
26901 21-D03

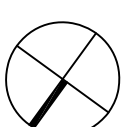

Disclaimer


This drawing should not be scaled.
The contractor is to check all dimensions on site and inform the contract administrator/project manager of any discrepancies.

All work is to comply in every aspect with the Building Regulations, Codes of Practice and British Standards.


This drawing is to be read in conjunction with all other contract drawings and specifications.

This drawing is copyrighted and must not be reproduced in any format or disclosed to any third party without the written consent of Tuffin Ferraby Taylor LLP.

rev date details by

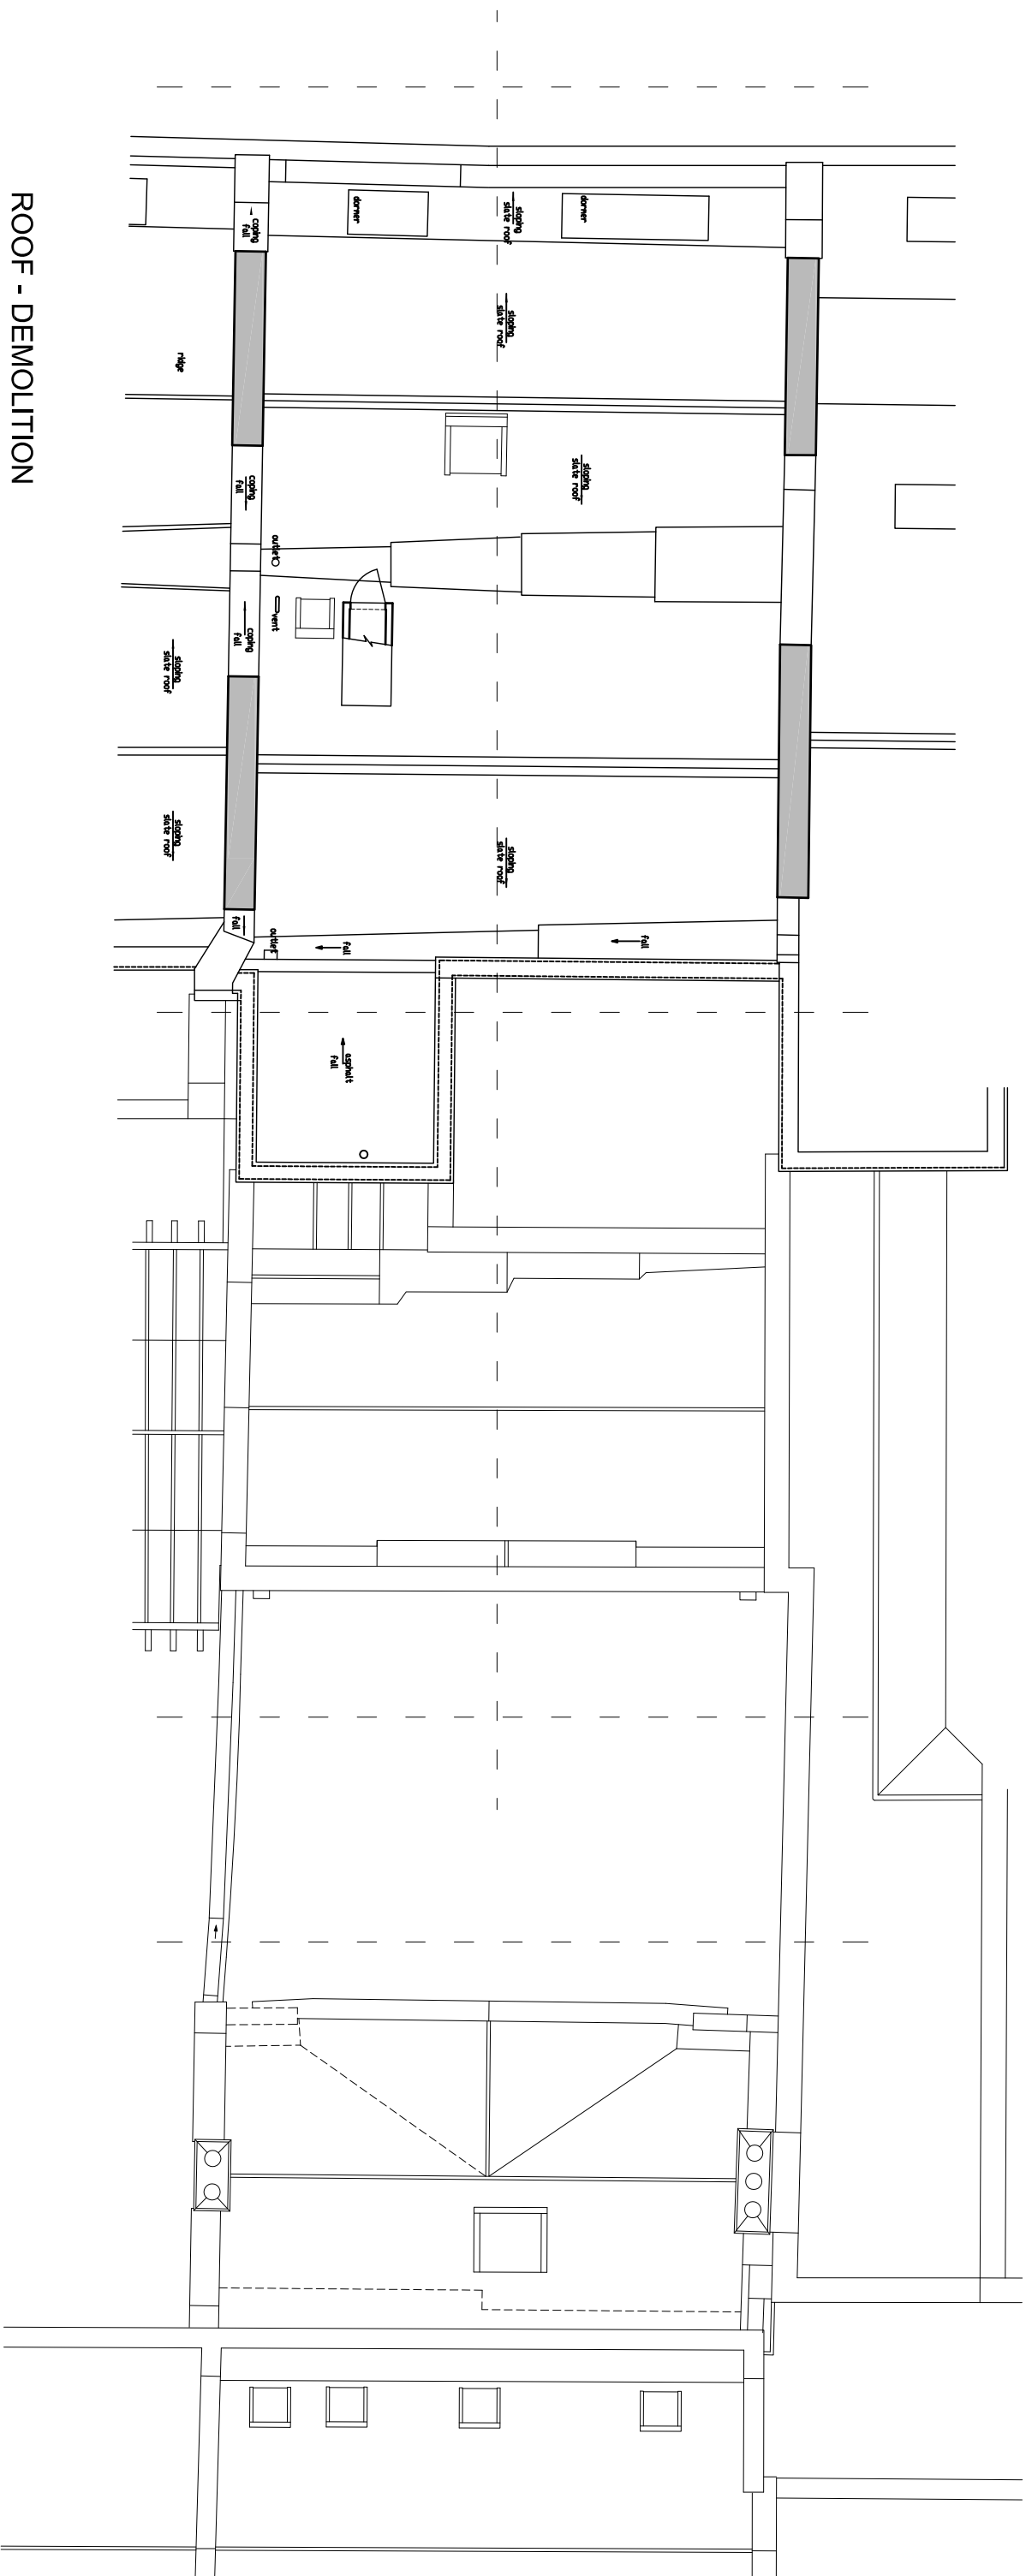

ROOF - DEMOLITION

 

SCALE 1:100

CLIENT Bedford Estates

PROJECT 21 Bedford Square, London WC1B 3HH

DRAWING Demolition - Roof

DRAWN


SCALE @ A3 1:100

DATE July 2015



Tuffin Ferraby Taylor LLP


PROJECT No. DRAWING No. REV
26901 21-D04

 


Disclaimer
 This drawing should not be scaled.
 The contractor is to check all dimensions on site and inform the contract administrator/project manager of any discrepancies.
 All work is to comply in every aspect with the Building Regulations, Codes of Practice and British Standards.
 This drawing is to be read in conjunction with all other contract drawings and specifications.
 This drawing is copyrighted and must not be reproduced in any format or disclosed to any third party without the written consent of Tuffin Ferraby Taylor LLP.

rev date details by

BEDFORD SQUARE

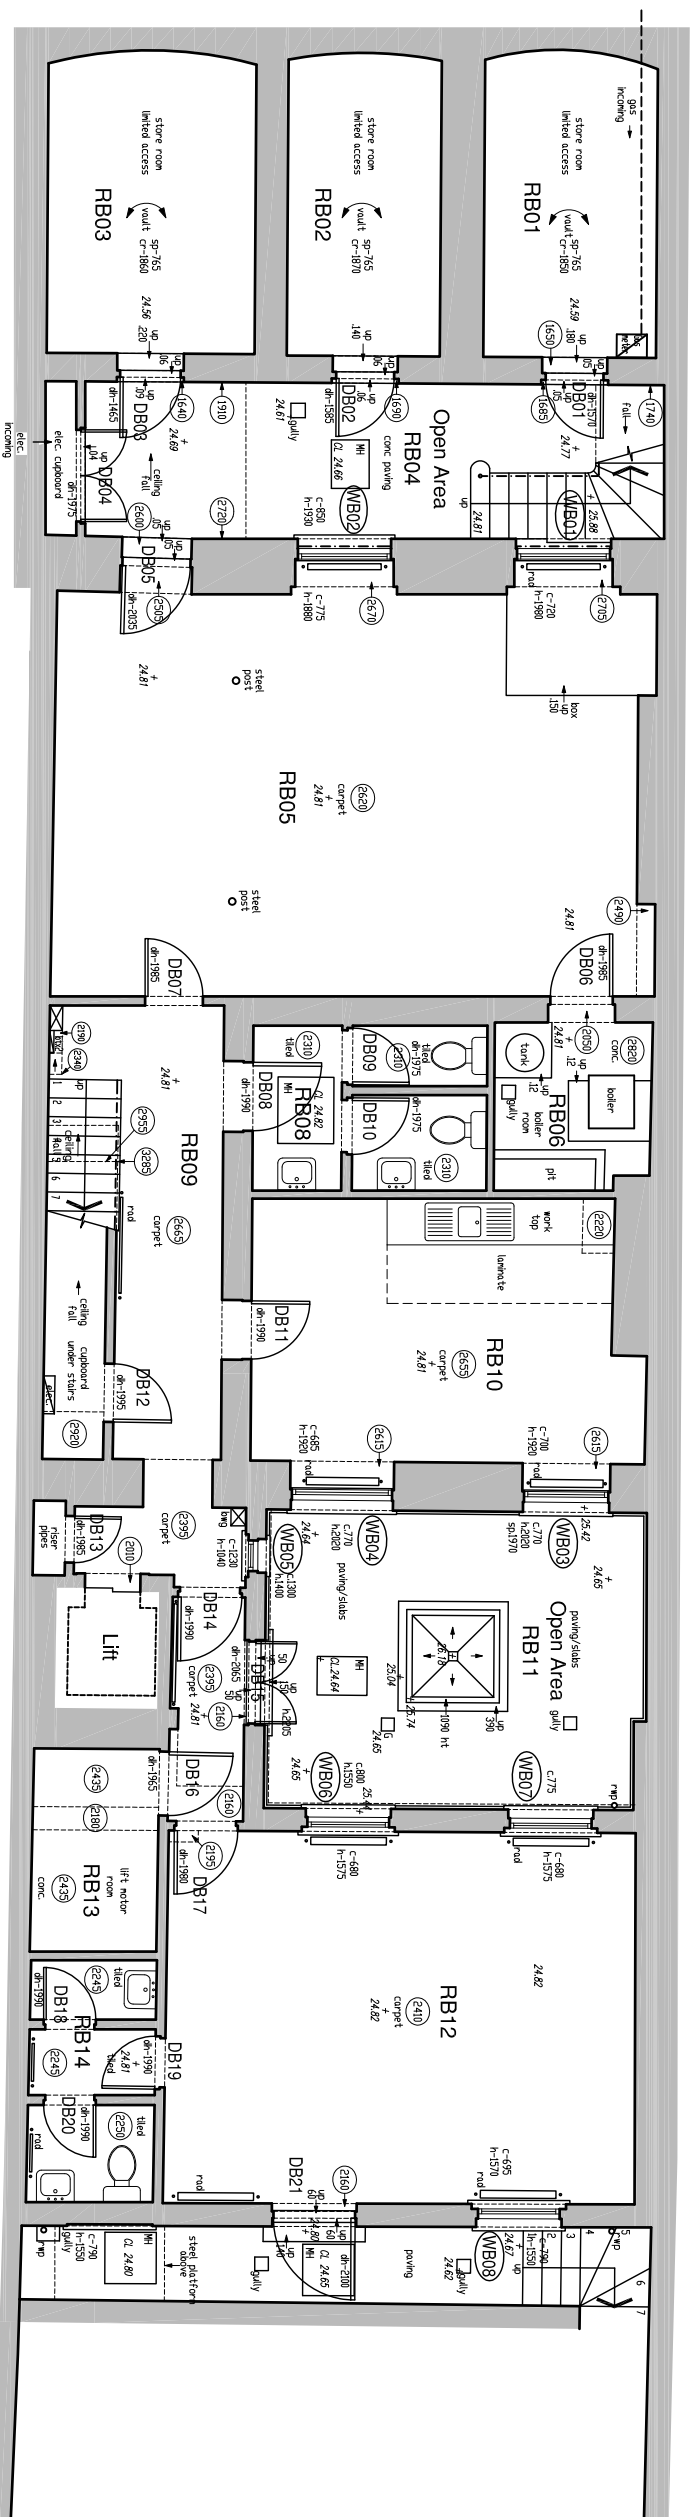

BASEMENT - EXISTING PLAN

 

SCALE 1:100


CLIENT Bedford Estates
PROJECT 21 Bedford Square, London WC1B 3HH
DRAWING Existing Plan - Basement

DRAWN
 SCALE @ A3 1:100
 DATE July 2015



Tuffin Ferraby Taylor LLP


PROJECT No. 26901
DRAWING No. 21-E000
 REV

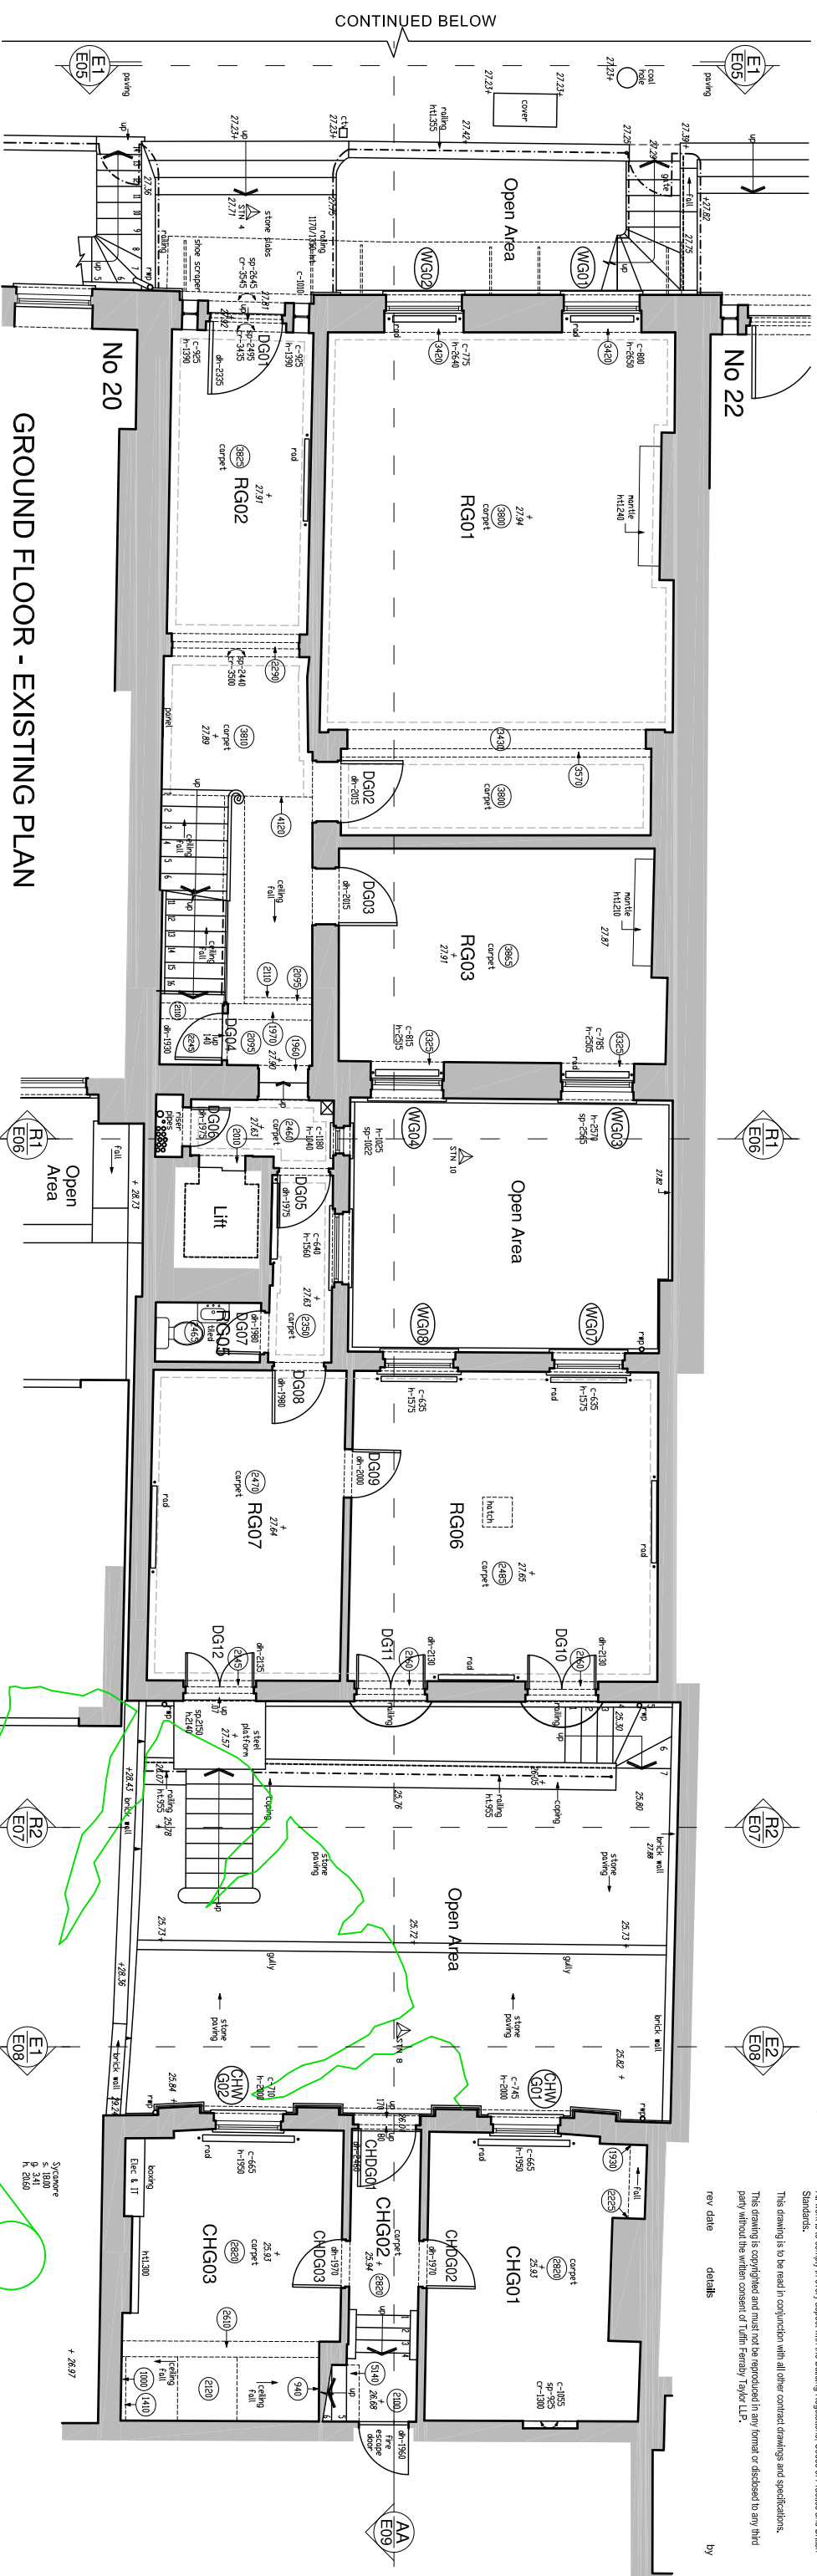

GROUND FLOOR - EXISTING PLAN



CONTINUED BELOW

BEDFORD SQUARE

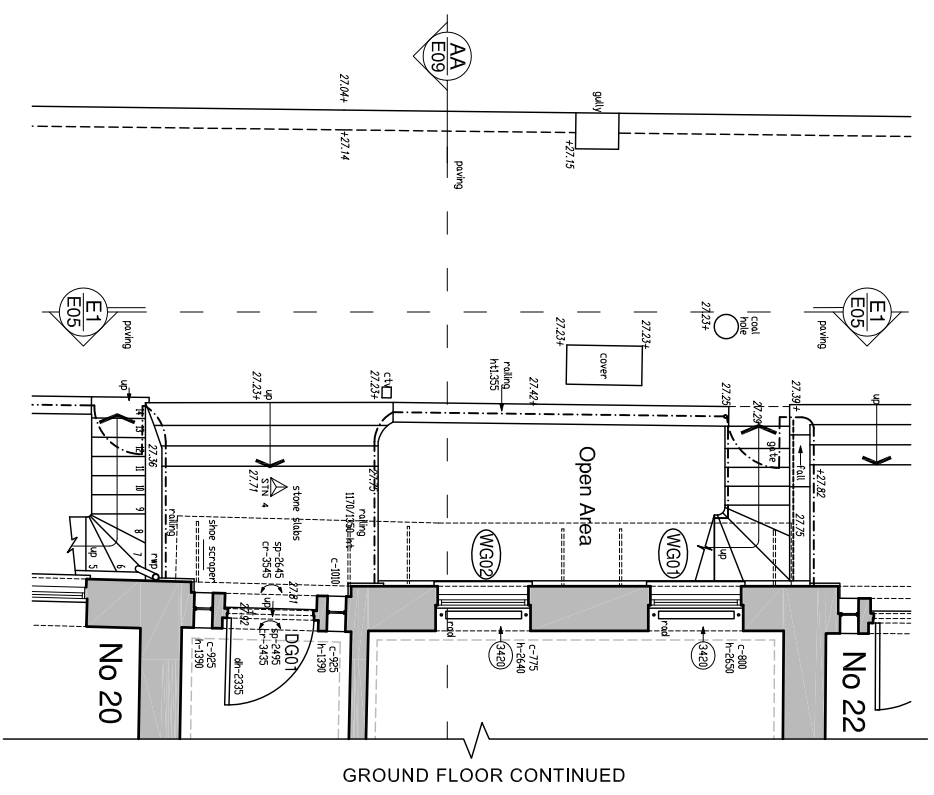

GROUND FLOOR CONTINUED

GROUND FLOOR CONTINUED

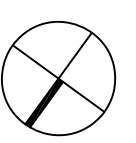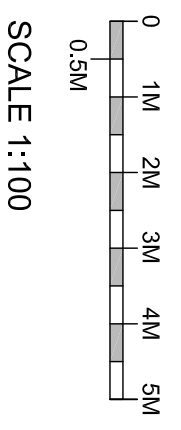


Disclaimer
 This drawing should not be scaled.
 The contractor is to check all dimensions on site and from the contract administrator/project manager of any discrepancies.
 All work is to comply in every aspect with the Building Regulations, Codes of Practice and British Standards.
 This drawing is to be used in conjunction with all other contract drawings and specifications.
 This drawing is copyrighted and must not be reproduced in any format or disclosed to any third party without the written consent of Tuffin Ferraby Taylor LLP.
 rev. date details by

CLIENT Bedford Estates
PROJECT 21 Bedford Square, London WC1B 3HH
DRAWING Existing Plan - Ground Floor

DRAWN SCALE @ A3 1:100
 DATE July 2015

PROJECT No. 26901 **DRAWING No.** 21-E00 **REV**

Tuffin Ferraby Taylor LLP

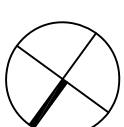

Disclaimer


This drawing should not be scaled. The contractor is to check all dimensions on site and inform the contract administrator/project manager of any discrepancies.

All work is to comply in every aspect with the Building Regulations, Codes of Practice and British Standards.


This drawing is to be read in conjunction with all other contract drawings and specifications.

This drawing is copyrighted and must not be reproduced in any format or disclosed to any third party without the written consent of Tuffin Ferraby Taylor LLP.

rev date details by

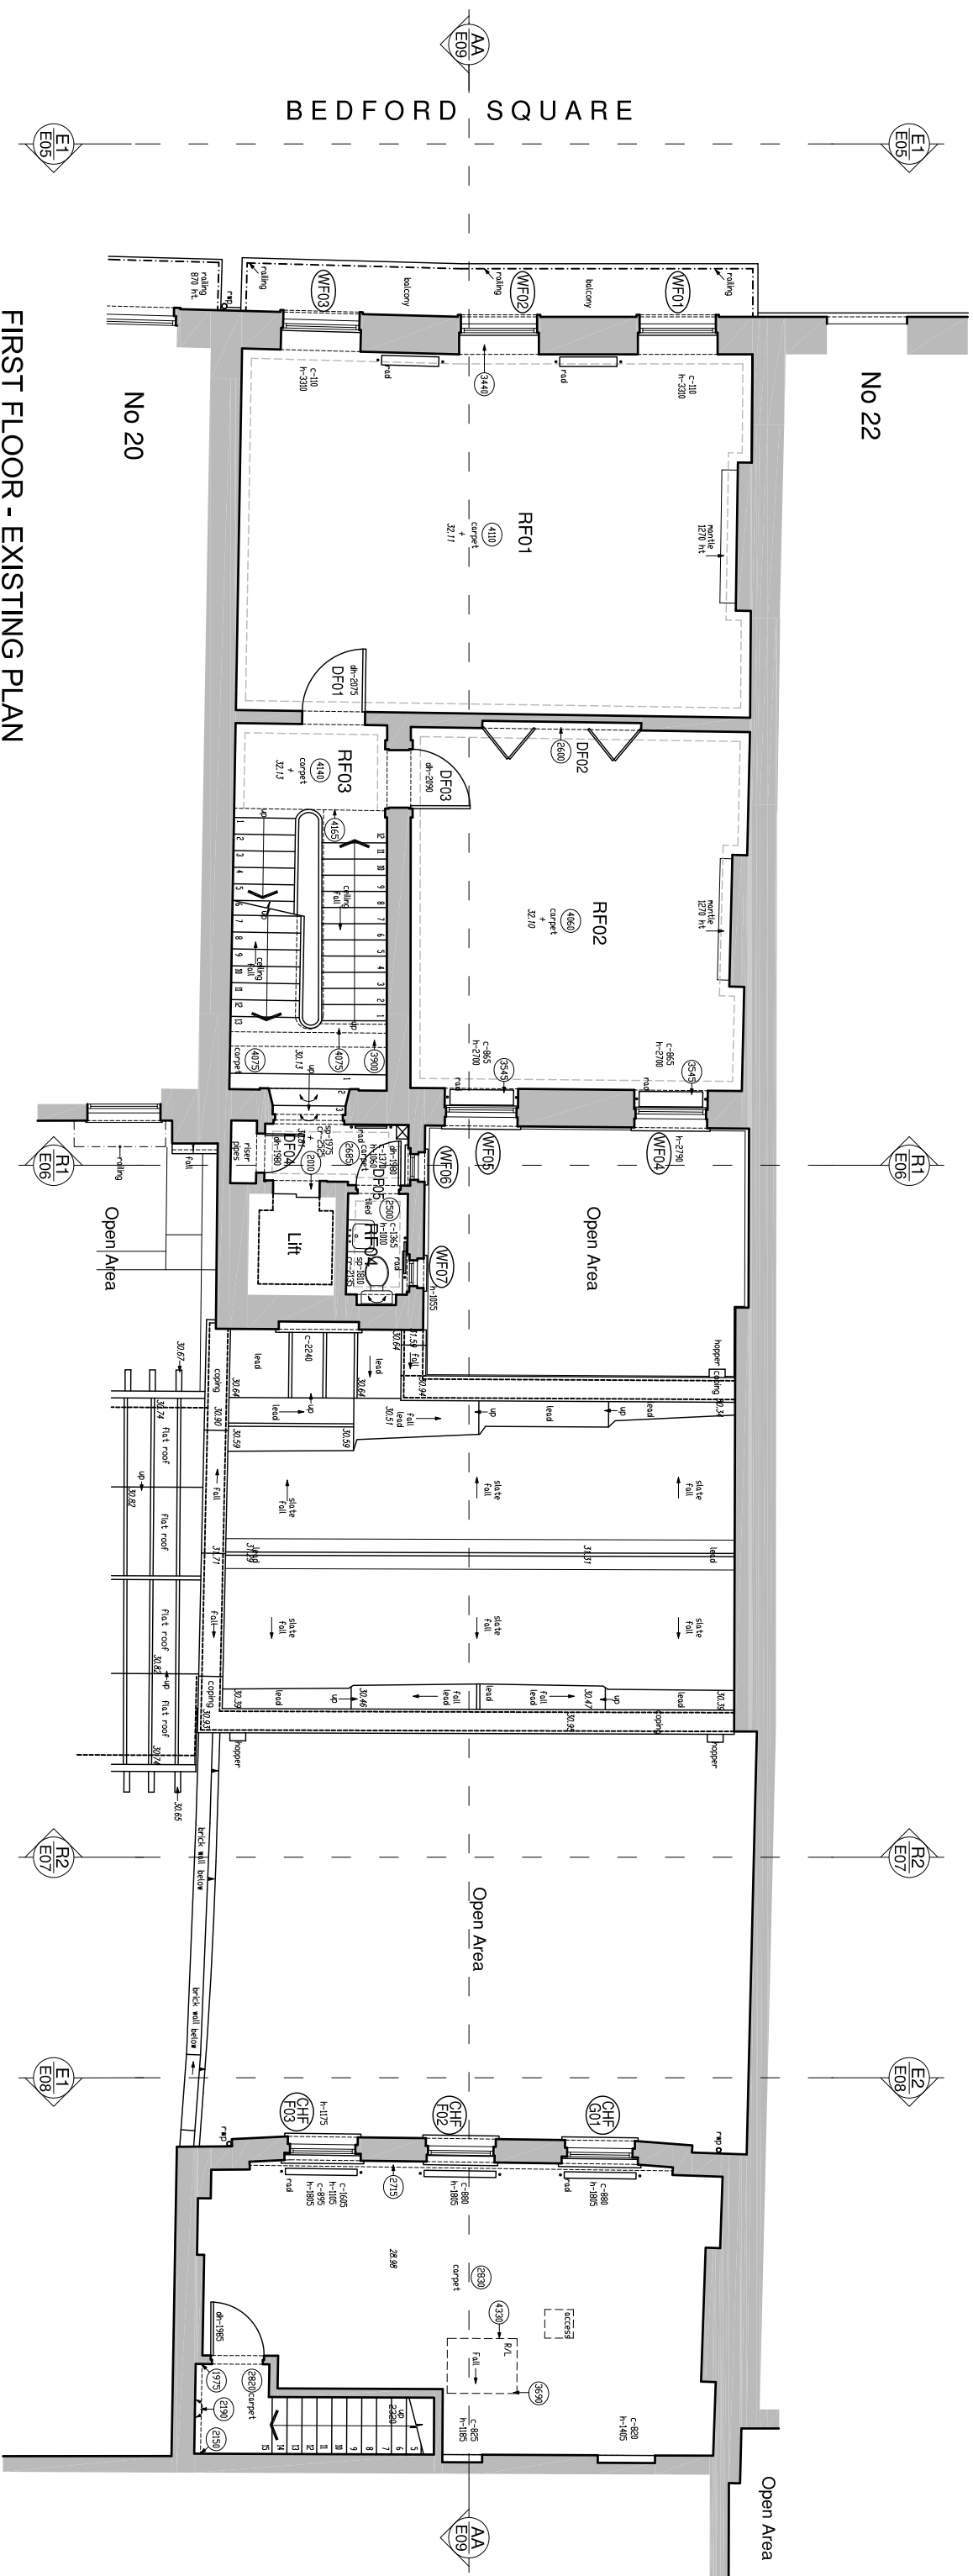

FIRST FLOOR - EXISTING PLAN

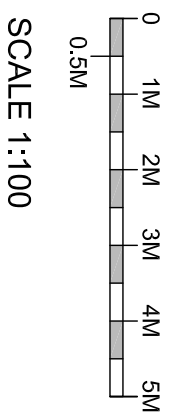


CLIENT **Bedford Estates**
 PROJECT 21 Bedford Square, London WC1B 3HH
 DRAWING Existing Plan - First Floor




Tuffin Ferraby Taylor LLP

DRAWN
 SCALE @ A3 1:100
 DATE July 2015


PROJECT No. DRAWING No. REV
 26901 21-E01

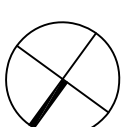

Disclaimer
 This drawing should not be scaled.
 The contractor is to check all dimensions on site and inform the contract administrator/project manager of any discrepancies.
 All work is to comply in every aspect with the Building Regulations, Codes of Practice and British Standards.
 This drawing is to be read in conjunction with all other contract drawings and specifications.
 This drawing is copyrighted and must not be reproduced in any format or disclosed to any third party without the written consent of Tuffin Ferraby Taylor LLP.
 rev date details
 by

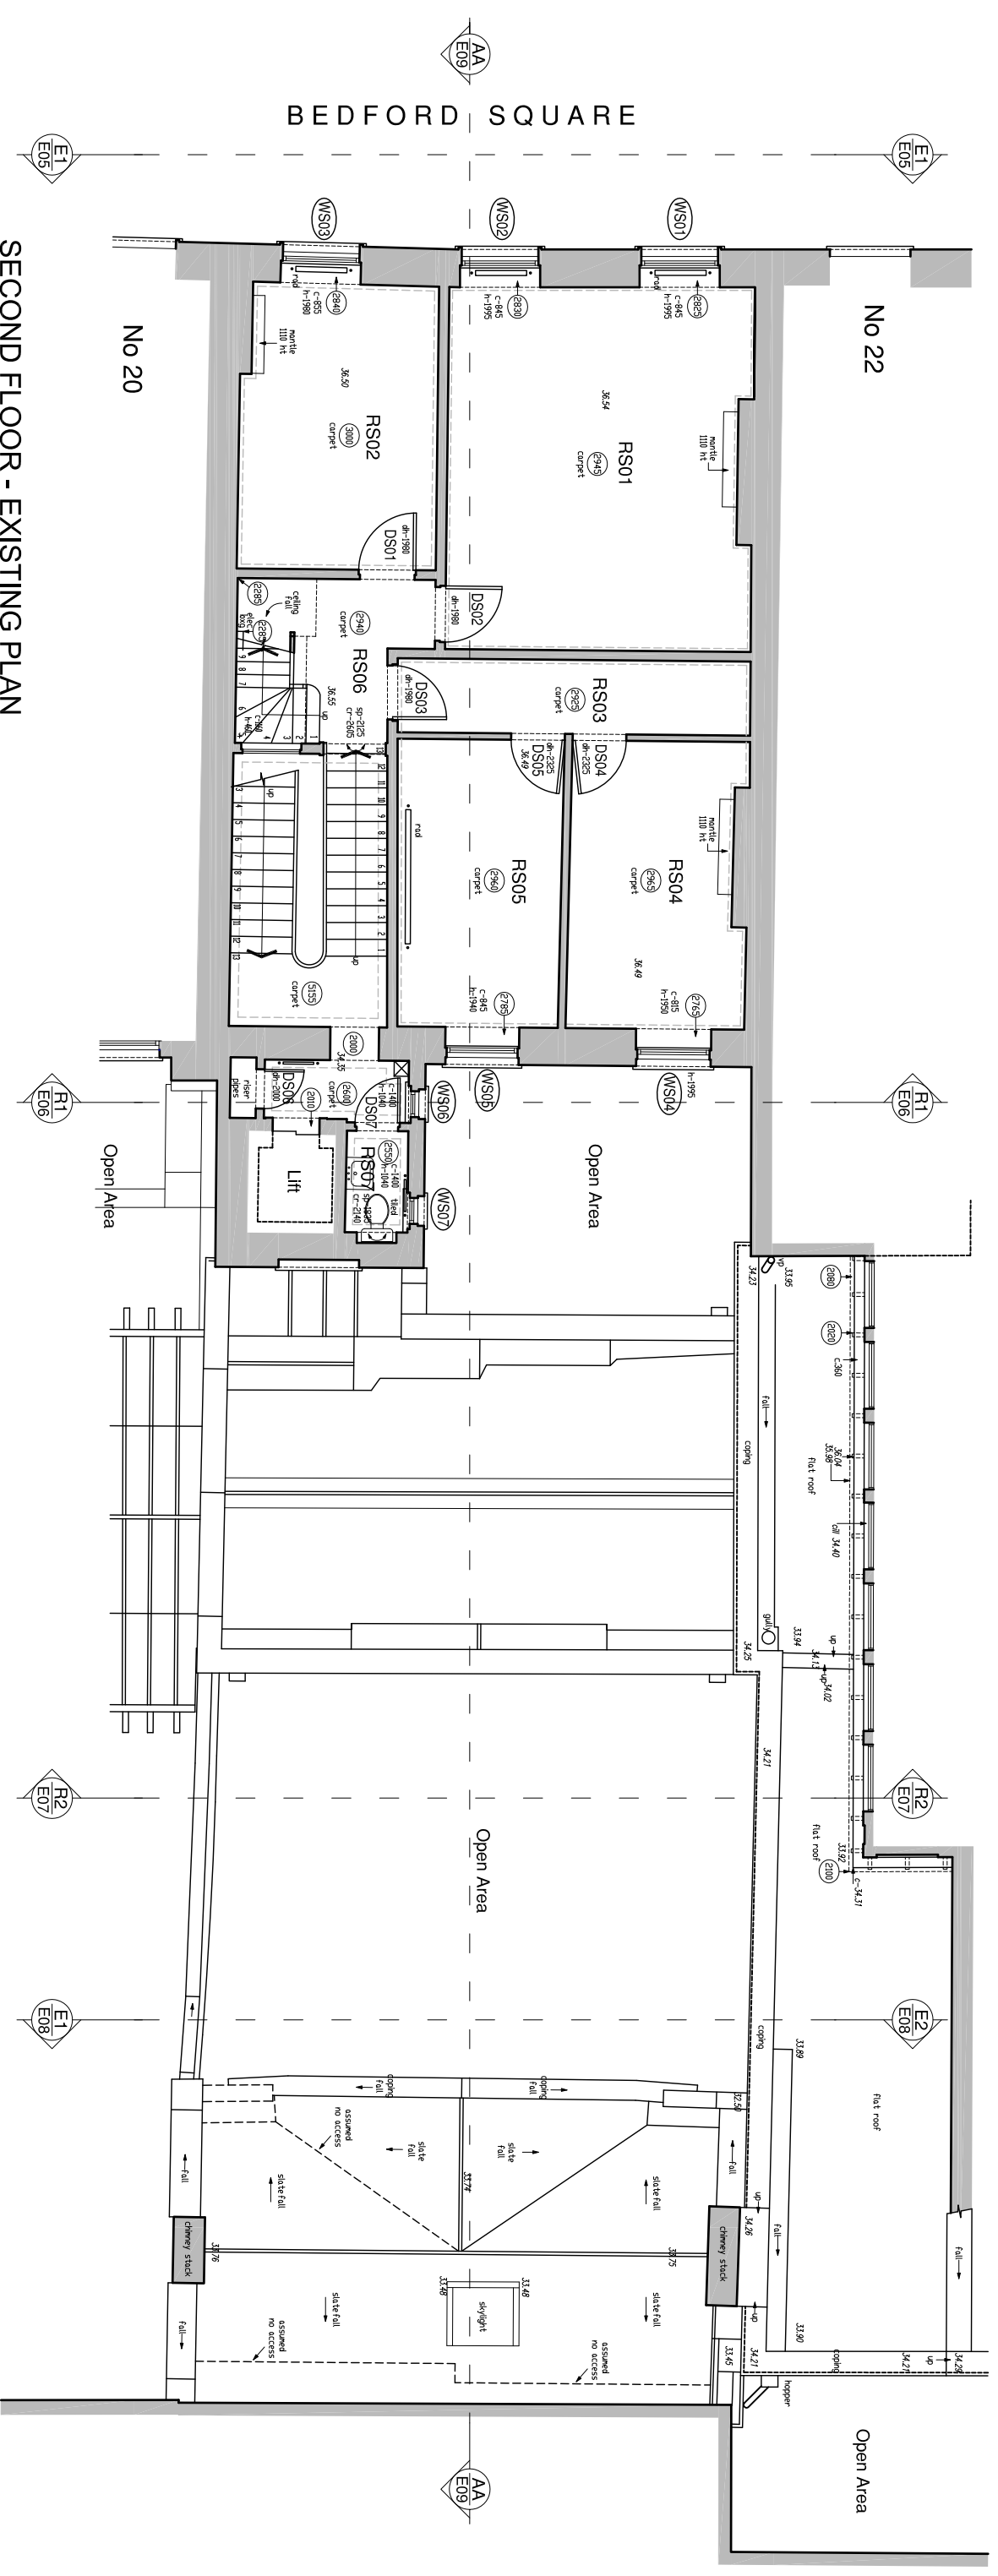

SECOND FLOOR - EXISTING PLAN

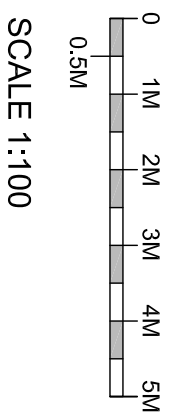


CLIENT Bedford Estates
 PROJECT 21 Bedford Square, London WC1B 3HH
 DRAWING Existing Plan - Second Floor

TFTI
 Tuffin Ferraby Taylor LLP

DRAWN SCALE @ A3 1:100
 DATE July 2015

PROJECT No. DRAWING No. REV
 26901 21-E02

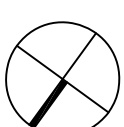

Disclaimer

This drawing should not be scaled. The contractor is to check all dimensions on site and inform the contract administrator/project manager of any discrepancies.


All work is to comply in every aspect with the Building Regulations, Codes of Practice and British Standards.

This drawing is to be read in conjunction with all other contract drawings and specifications.


This drawing is copyrighted and must not be reproduced in any format or disclosed to any third party without the written consent of Tuffin Ferraby Taylor LLP.

rev date details

by

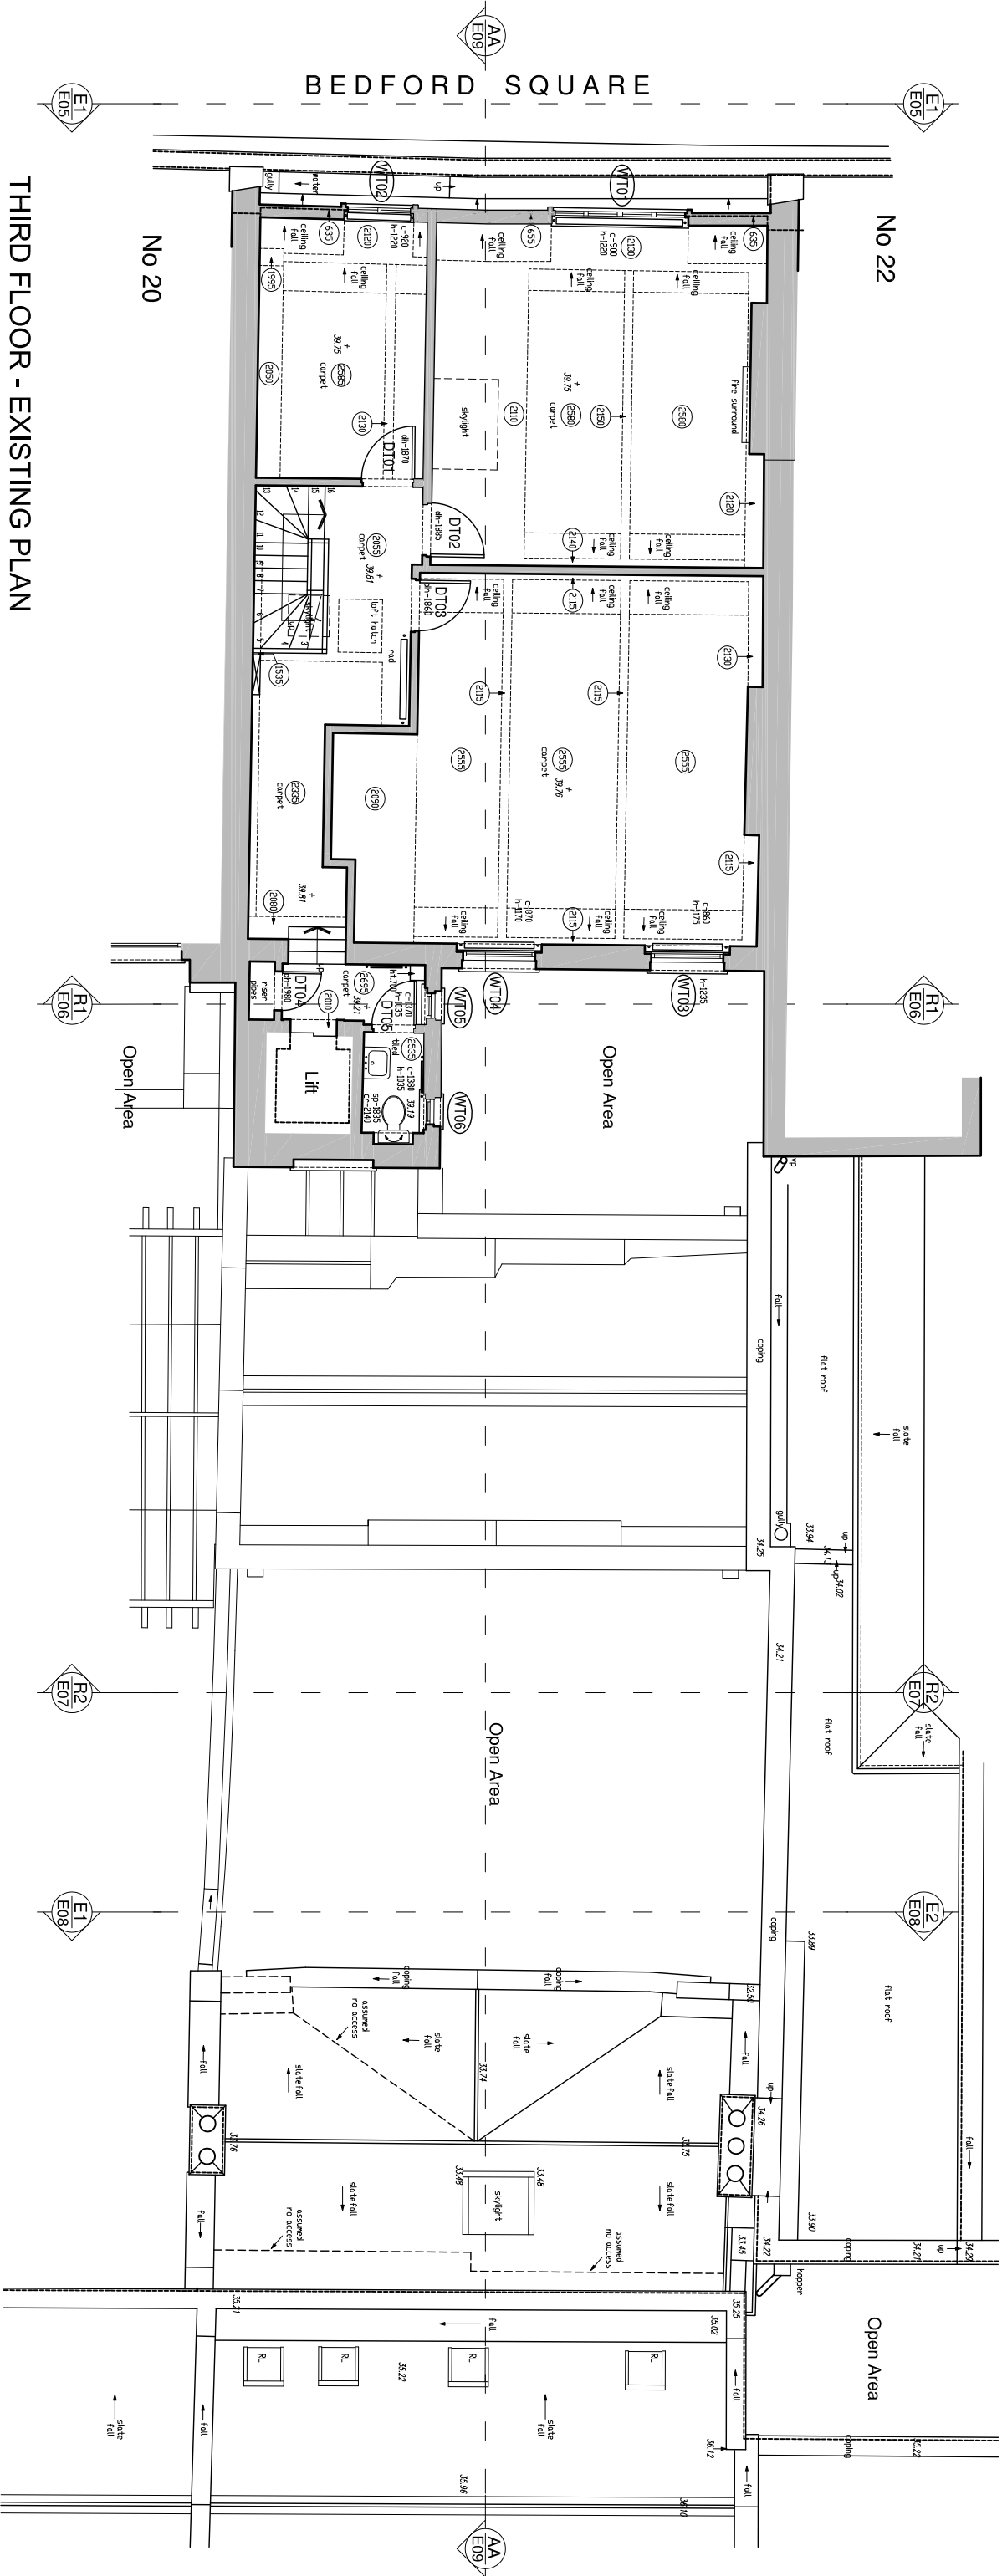

THIRD FLOOR - EXISTING PLAN

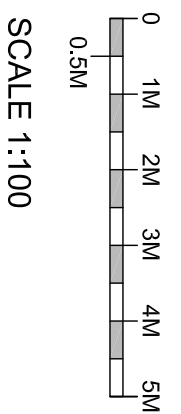

SCALE 1:100


CLIENT **Bedford Estates**
 PROJECT 21 Bedford Square, London WC1B 3HH
 DRAWING Existing Plan - Third Floor




Tuffin Ferraby Taylor LLP

DRAWN
 SCALE @ A3 1:100
 DATE July 2015


PROJECT No. DRAWING No. REV
 26901 21-E03

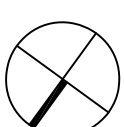

Disclaimer
 This drawing should not be scaled.
 The contractor is to check all dimensions on site and inform the contract administrator/project manager of any discrepancies.
 All work is to comply in every aspect with the Building Regulations, Codes of Practice and British Standards.
 This drawing is to be read in conjunction with all other contract drawings and specifications.
 This drawing is copyrighted and must not be reproduced in any format or disclosed to any third party without the written consent of Tuffin Ferraby Taylor LLP.
 rev date details by

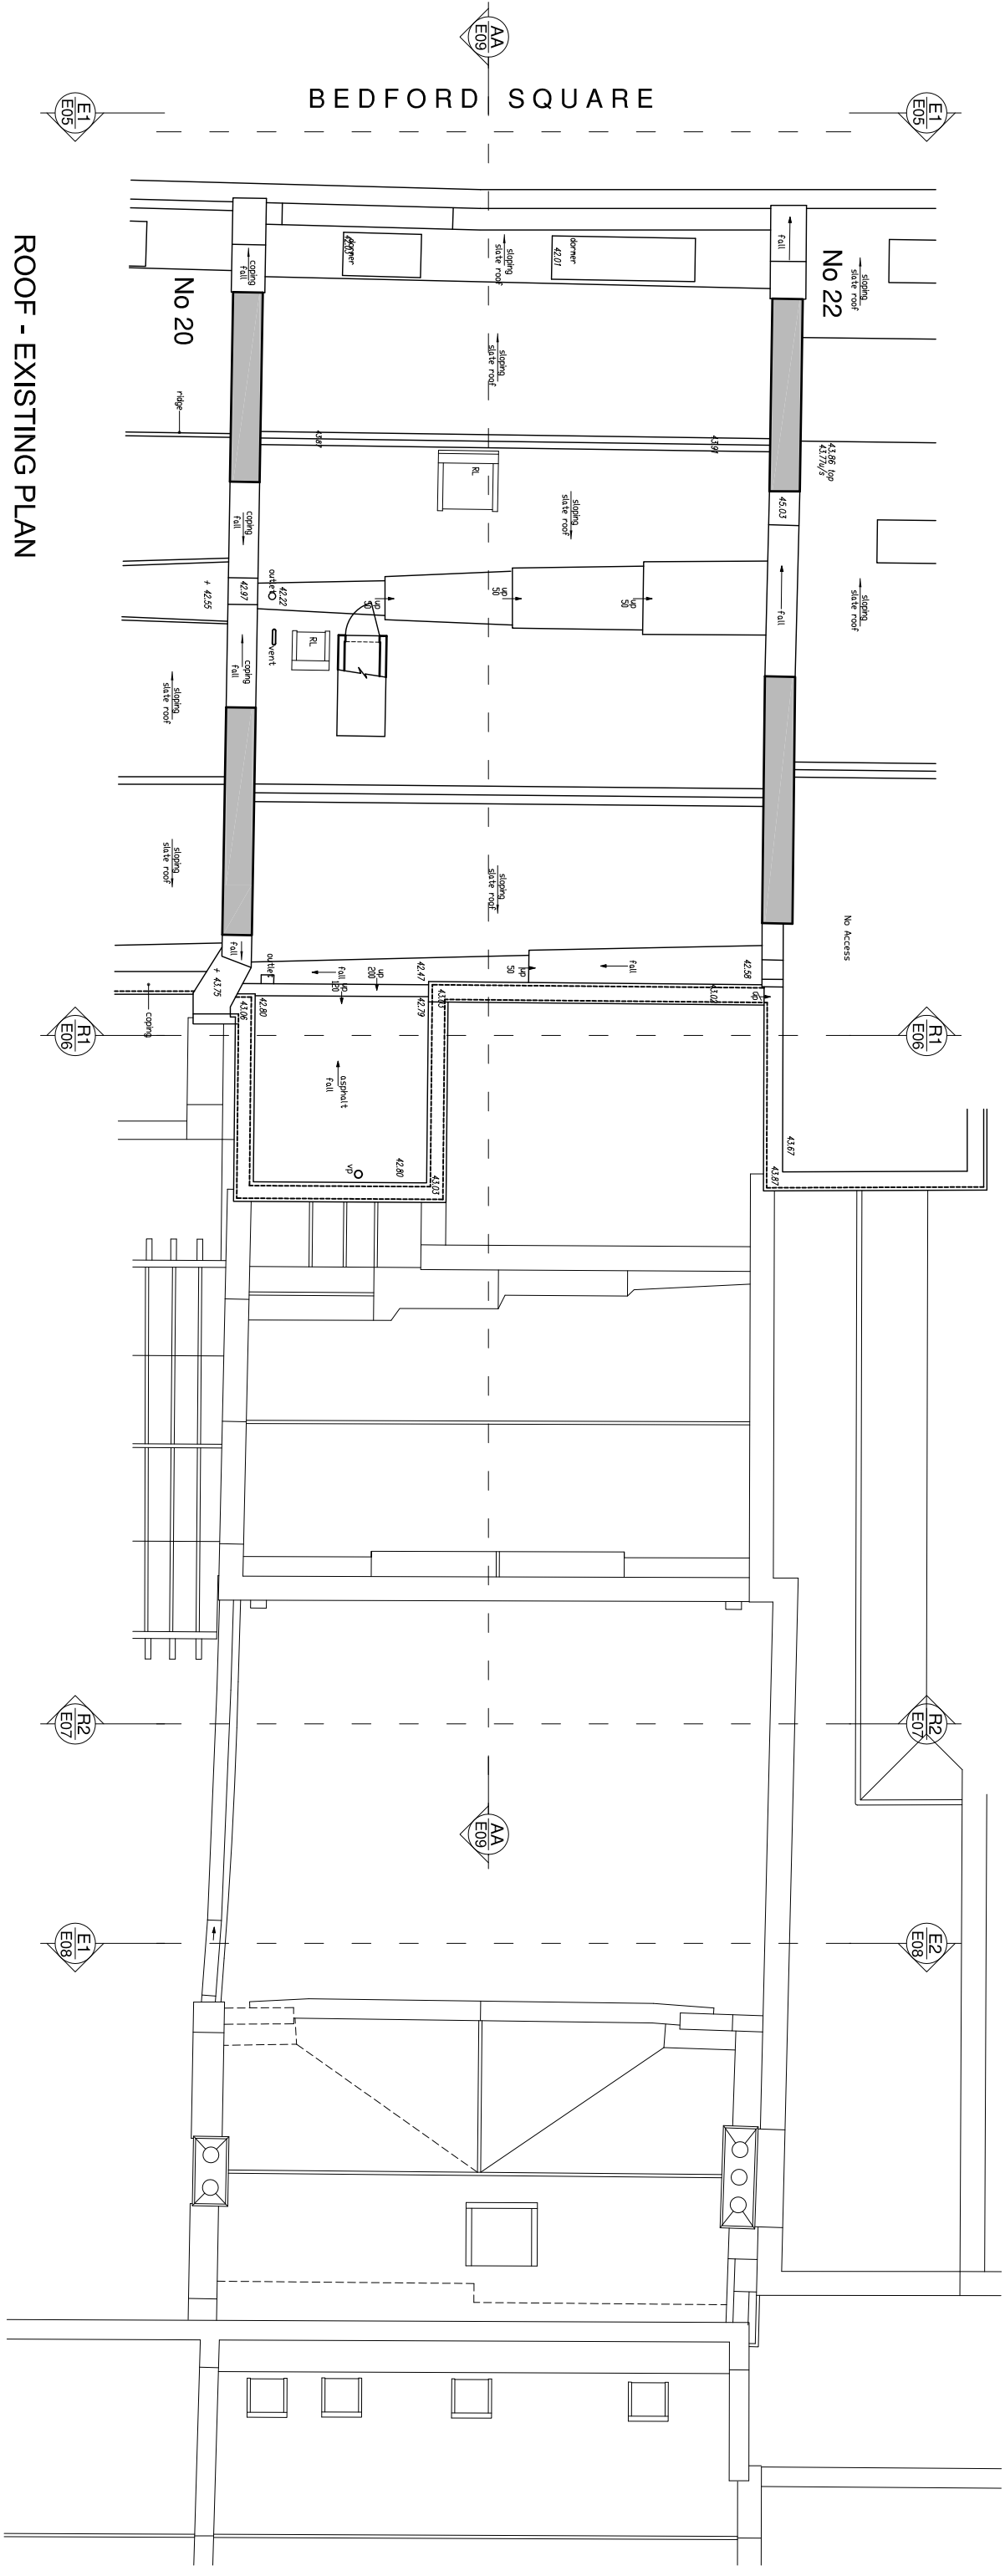

ROOF - EXISTING PLAN

 

SCALE 1:100

CLIENT Bedford Estates
 PROJECT 21 Bedford Square, London WC1B 3HH
 DRAWING Existing Plan - Roof

TFTI
 Tuffin Ferraby Taylor LLP

DRAWN SCALE @ A3 1:100
 DATE July 2015

PROJECT No. DRAWING No. REV
 26901 21-E04

Disclaimer

This drawing should not be scaled.
The contractor is to check all dimensions on site and inform the contract administrator/project manager of any discrepancies.

All work is to comply in every aspect with the Building Regulations, Codes of Practice and British Standards.


This drawing is to be read in conjunction with all other contract drawings and specifications.

This drawing is copyrighted and must not be reproduced in any format or disclosed to any third party without the written consent of Tuffin Ferraby Taylor LLP.

rev date details by

BEDFORD SQUARE

BASEMENT - PROPOSED

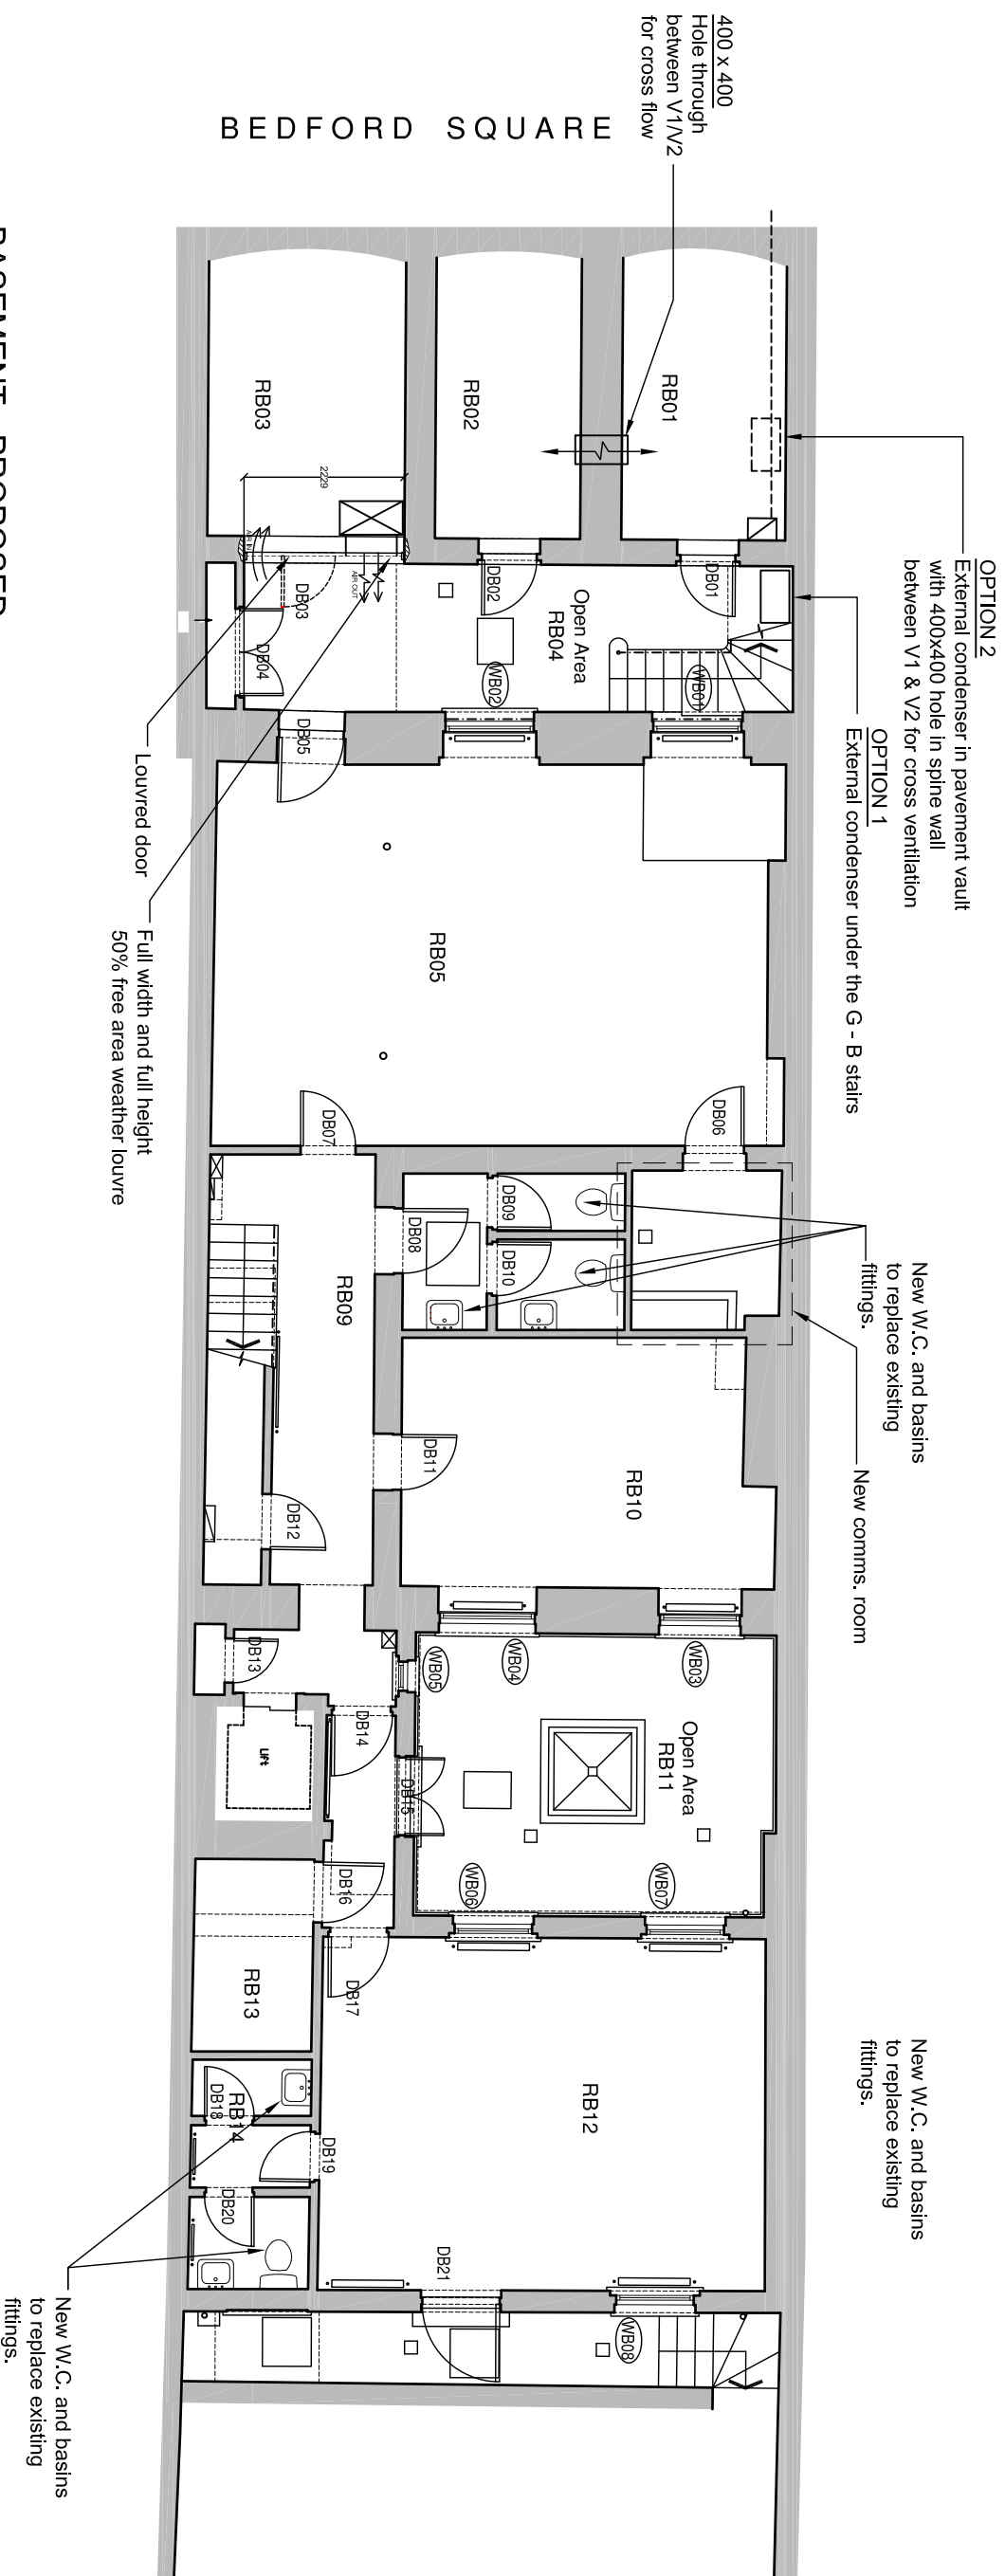

CLIENT Bedford Estates

PROJECT 21 Bedford Square, London WC1B 3HH

DRAWING Proposed - Basement

DRAWN

SCALE @ A3 1:100



DATE July 2015



Tuffin Ferraby Taylor LLP


PROJECT No. DRAWING No. REV
26901 21-P000A

CONTINUED BELOW

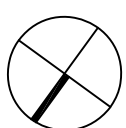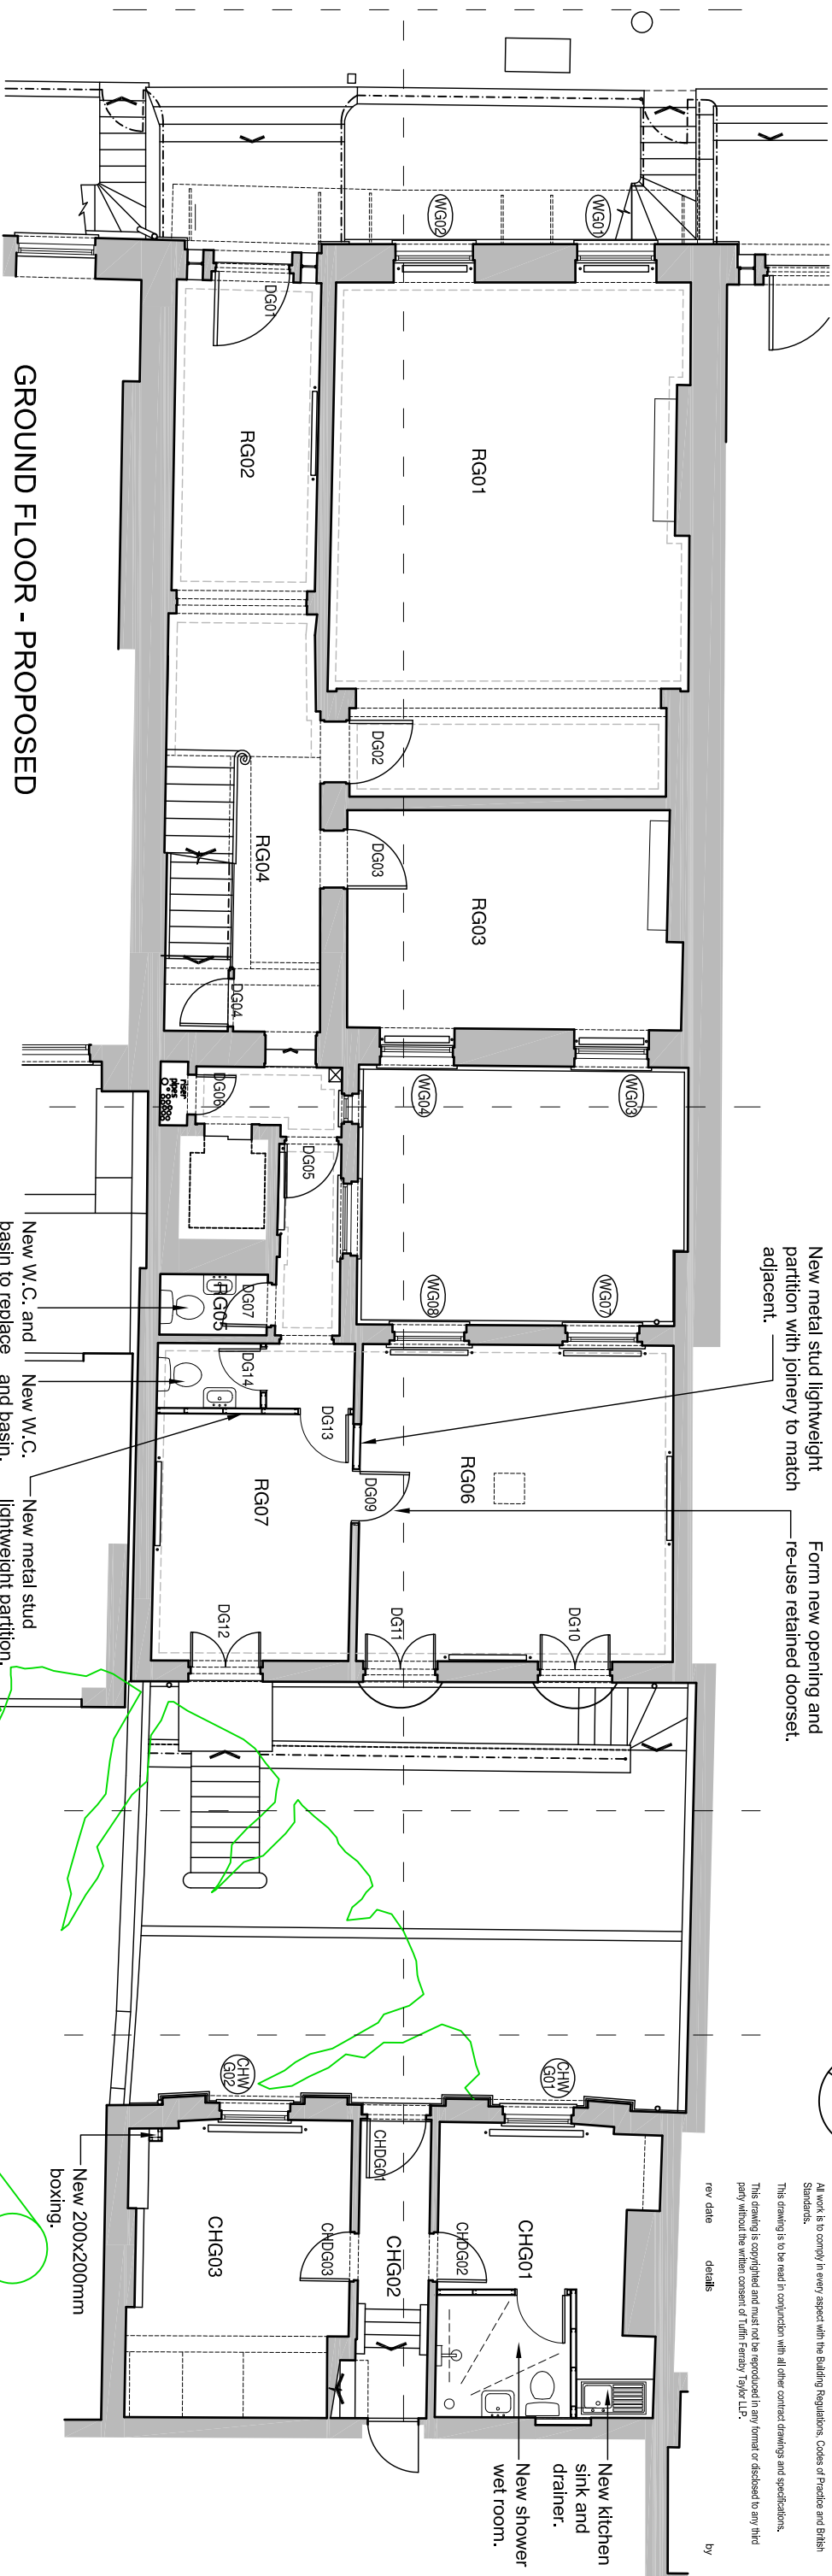


Disclaimer
 This drawing should not be scaled.
 The contractor is to check all dimensions on site and inform the contract administrator/project manager of any discrepancies.
 All work is to comply in every aspect with the Building Regulations, Codes of Practice and British Standards.
 This drawing is to be read in conjunction with all other contract drawings and specifications.
 This drawing is copyrighted and must not be reproduced in any format or disclosed to any third party without the written consent of Tuffin Ferraby Taylor LLP.

rev. date details by

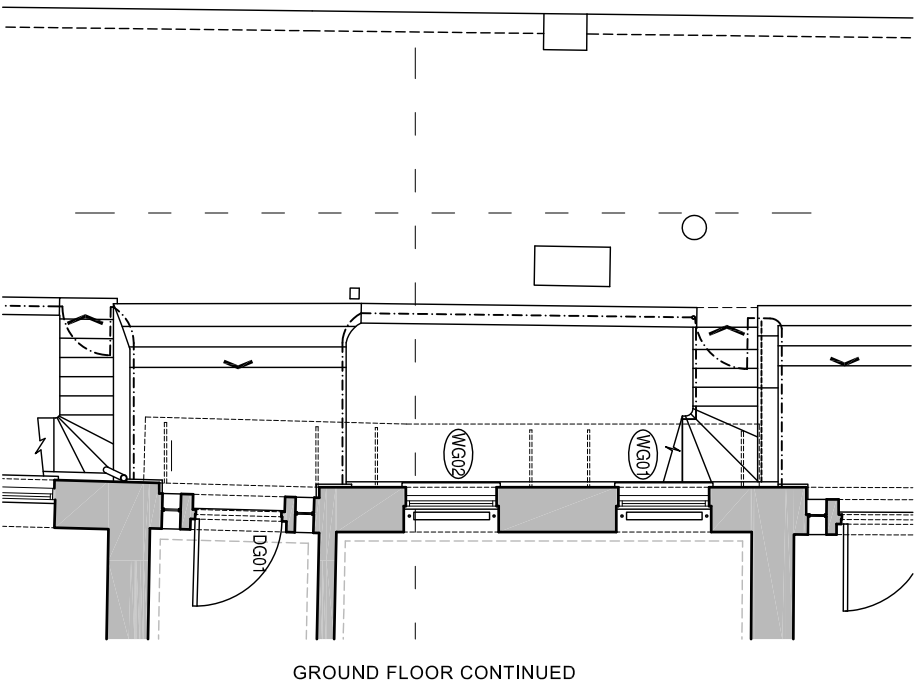

GROUND FLOOR CONTINUED

 

SCALE 1:100


CLIENT Bedford Estates
 PROJECT 21 Bedford Square, London WC1B 3HH
 DRAWING Proposed - Ground Floor

DRAWN SCALE @ A3 1:100
 DATE July 2015




Tuffin Ferraby Taylor LLP


PROJECT No. DRAWING No. REV
 26901 21-P00

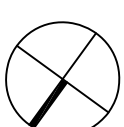

Disclaimer
This drawing should not be scaled.
The contractor is to check all dimensions on site and inform the contract administrator/project manager of any discrepancies.
All work is to comply in every aspect with the Building Regulations, Codes of Practice and British Standards.
This drawing is to be read in conjunction with all other contract drawings and specifications.
This drawing is copyrighted and must not be reproduced in any format or disclosed to any third party without the written consent of Tuffin Ferraby Taylor LLP.
rev date details by

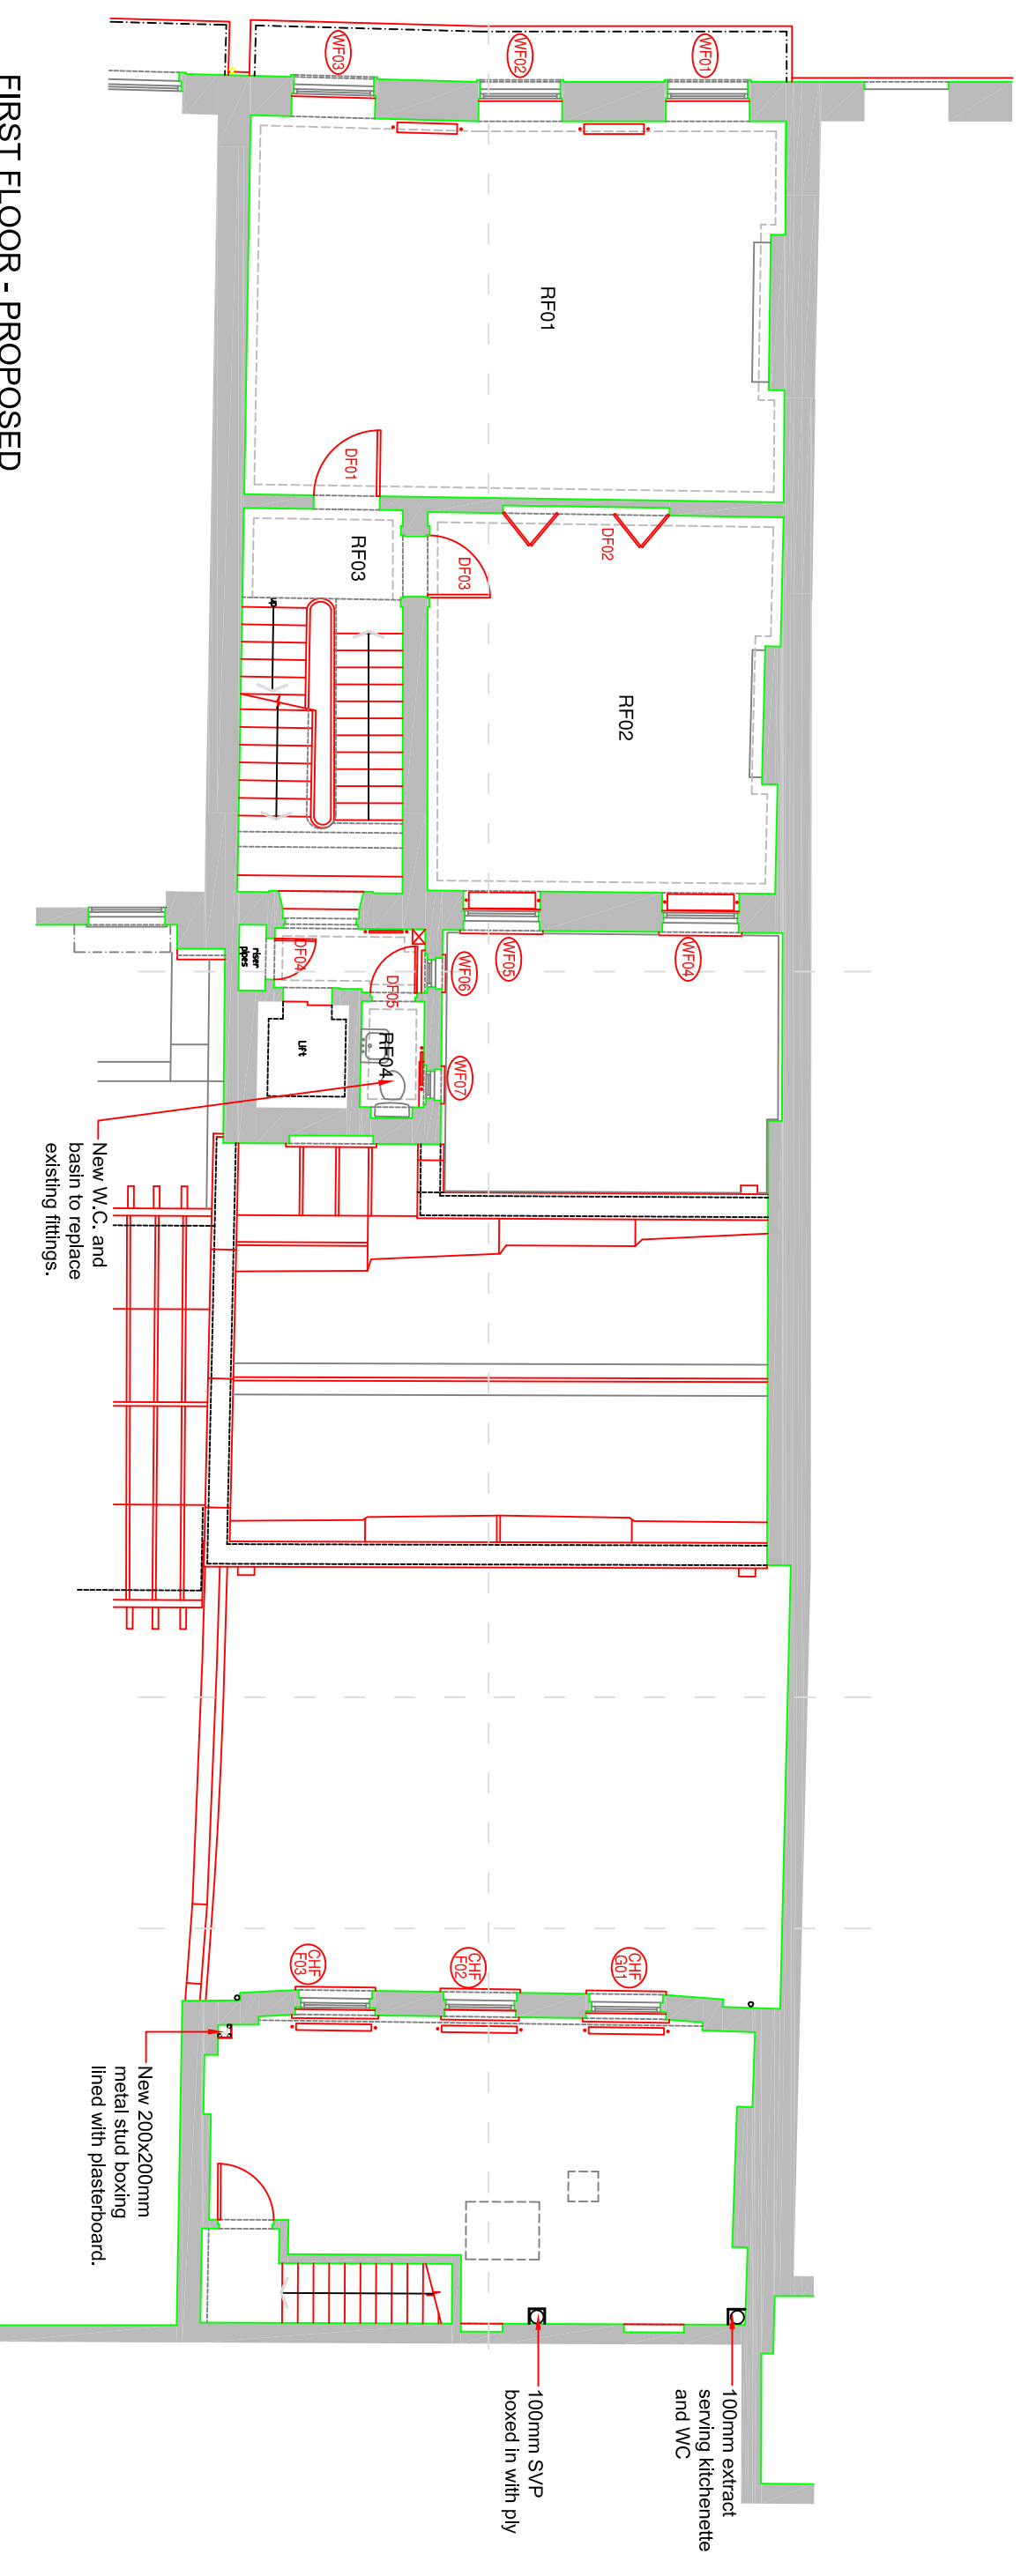

FIRST FLOOR - PROPOSED

 

SCALE 1:100


CLIENT Bedford Estates
PROJECT 21 Bedford Square, London WC1B 3HH
DRAWING Proposed - First Floor

DRAWN
SCALE @ A3 1:100
DATE July 2015




Tuffin Ferraby Taylor LLP


PROJECT No. DRAWING No. REV
26901 21-P01

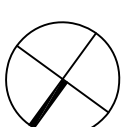

Disclaimer
This drawing should not be scaled.
The contractor is to check all dimensions on site and inform the contract administrator/project manager of any discrepancies.
All work is to comply in every aspect with the Building Regulations, Codes of Practice and British Standards.
This drawing is to be read in conjunction with all other contract drawings and specifications.
This drawing is copyrighted and must not be reproduced in any format or disclosed to any third party without the written consent of Tuffin Ferraby Taylor LLP.
rev date details by

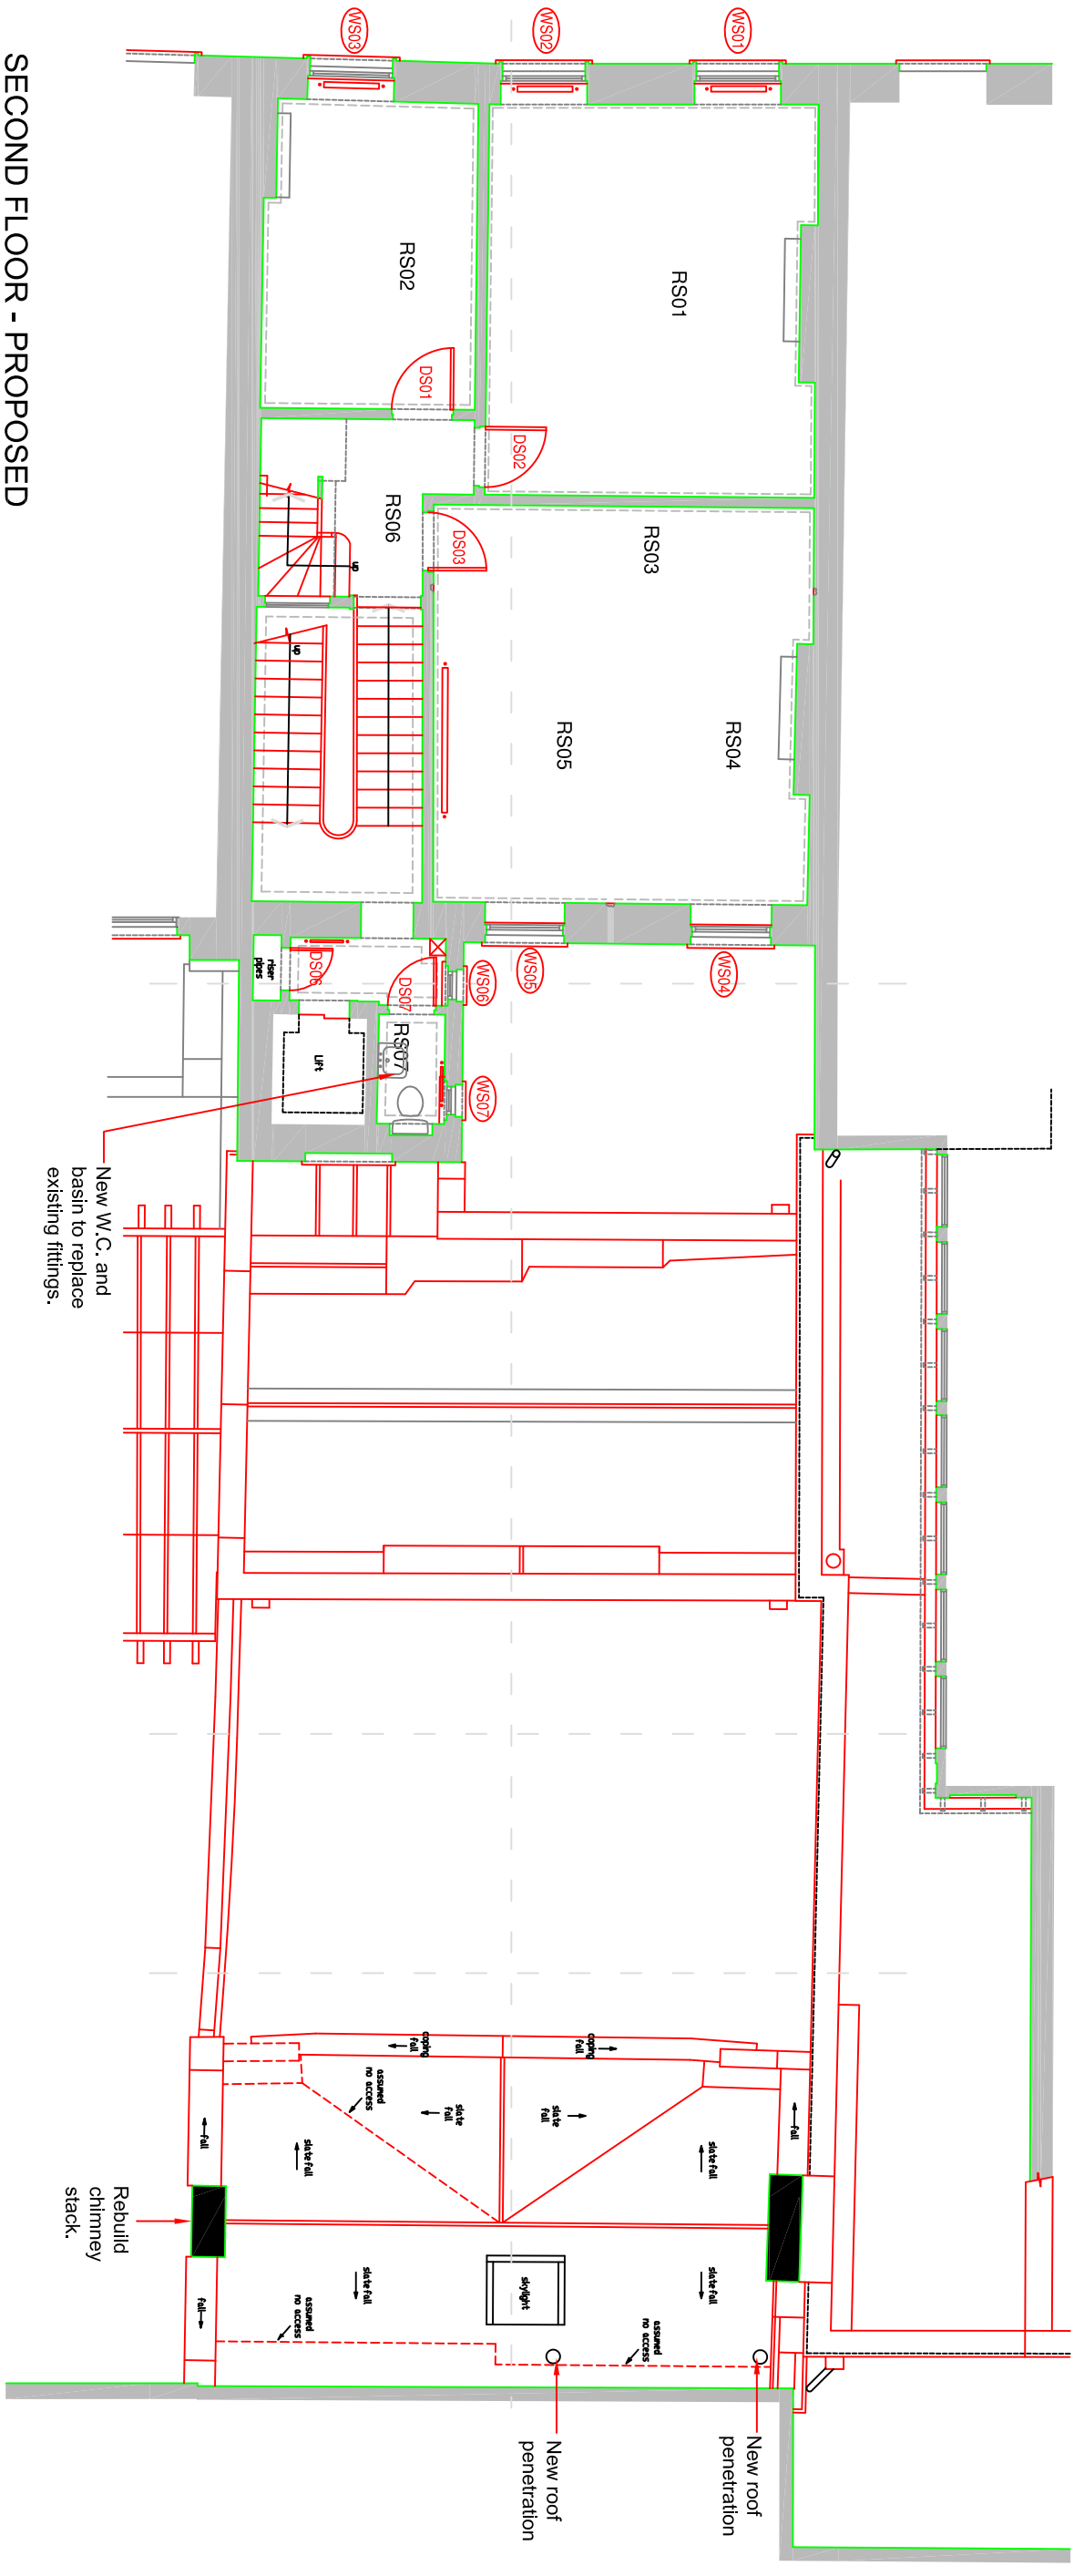

SECOND FLOOR - PROPOSED

 

SCALE 1:100


CLIENT Bedford Estates
PROJECT 21 Bedford Square, London WC1B 3HH
DRAWING Proposed - Second Floor

DRAWN SCALE @ A3 1:100
DATE July 2015



Tuffin Ferraby Taylor LLP

PROJECT No. DRAWING No. REV
26901 21-P02

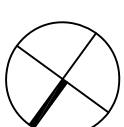

Disclaimer


This drawing should not be scaled.
The contractor is to check all dimensions on site and inform the contract administrator/project manager of any discrepancies.

All work is to comply in every aspect with the Building Regulations, Codes of Practice and British Standards.

This drawing is to be read in conjunction with all other contract drawings and specifications.

This drawing is copyrighted and must not be reproduced in any format or disclosed to any third party without the written consent of Tuffin Ferraby Taylor LLP.

rev date details by

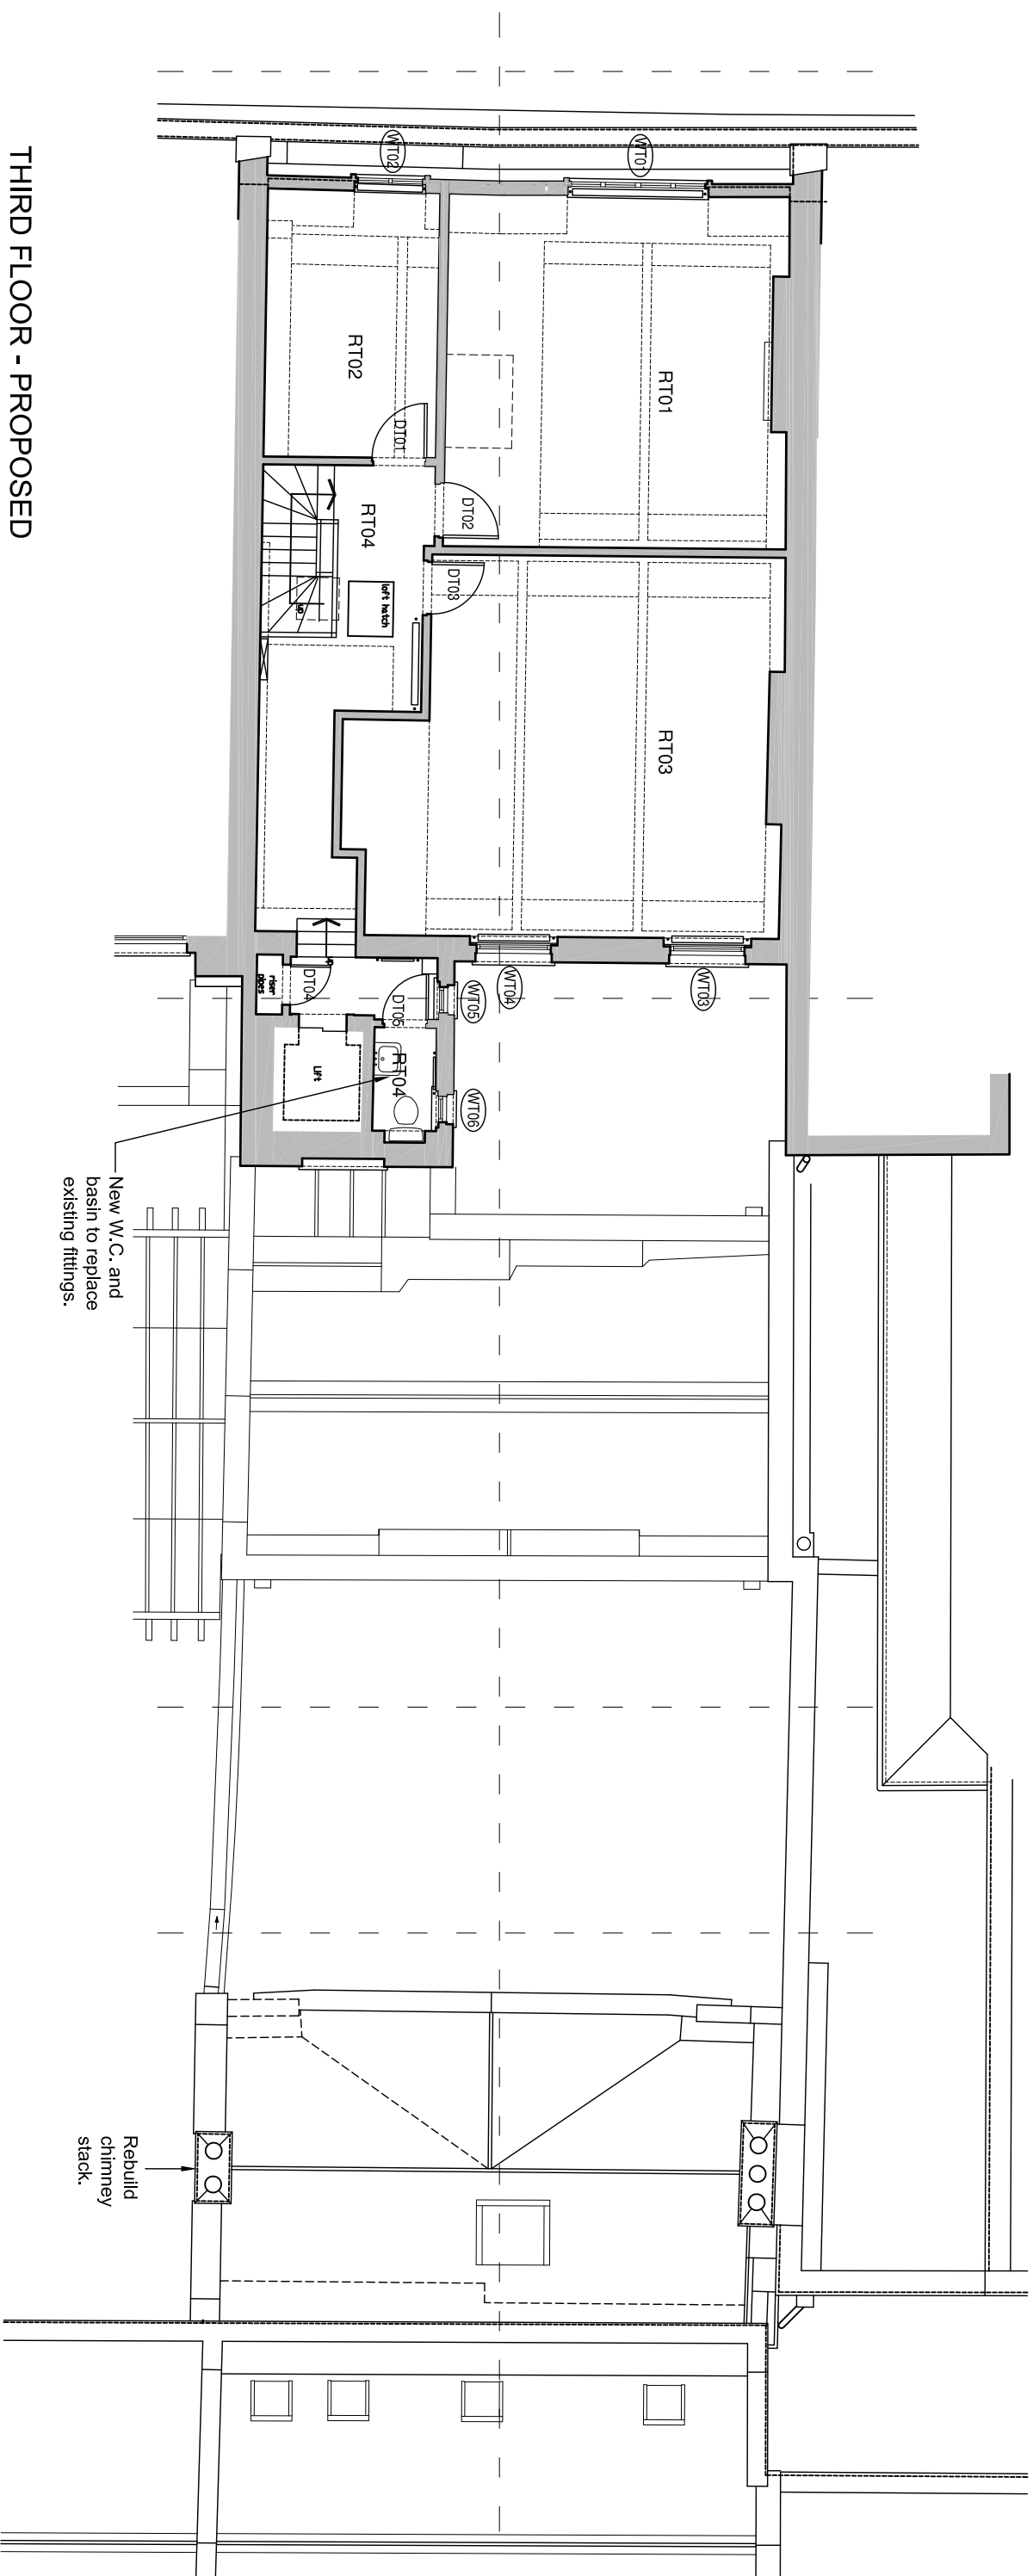

THIRD FLOOR - PROPOSED


CLIENT Bedford Estates
PROJECT 21 Bedford Square, London WC1B 3HH
DRAWING Proposed - Third Floor

DRAWN SCALE @ A3 1:100
DATE July 2015



Tuffin Ferraby Taylor LLP

PROJECT No. DRAWING No. REV
26901 21-P03

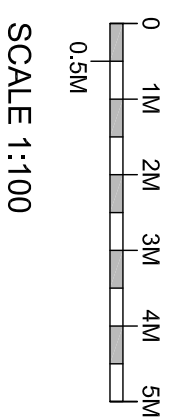

Disclaimer


This drawing should not be scaled.
The contractor is to check all dimensions on site and inform the contract administrator/project manager of any discrepancies.

All work is to comply in every aspect with the Building Regulations, Codes of Practice and British Standards.


This drawing is to be read in conjunction with all other contract drawings and specifications.

This drawing is copyrighted and must not be reproduced in any format or disclosed to any third party without the written consent of Tuffin Ferraby Taylor LLP.

rev date details by

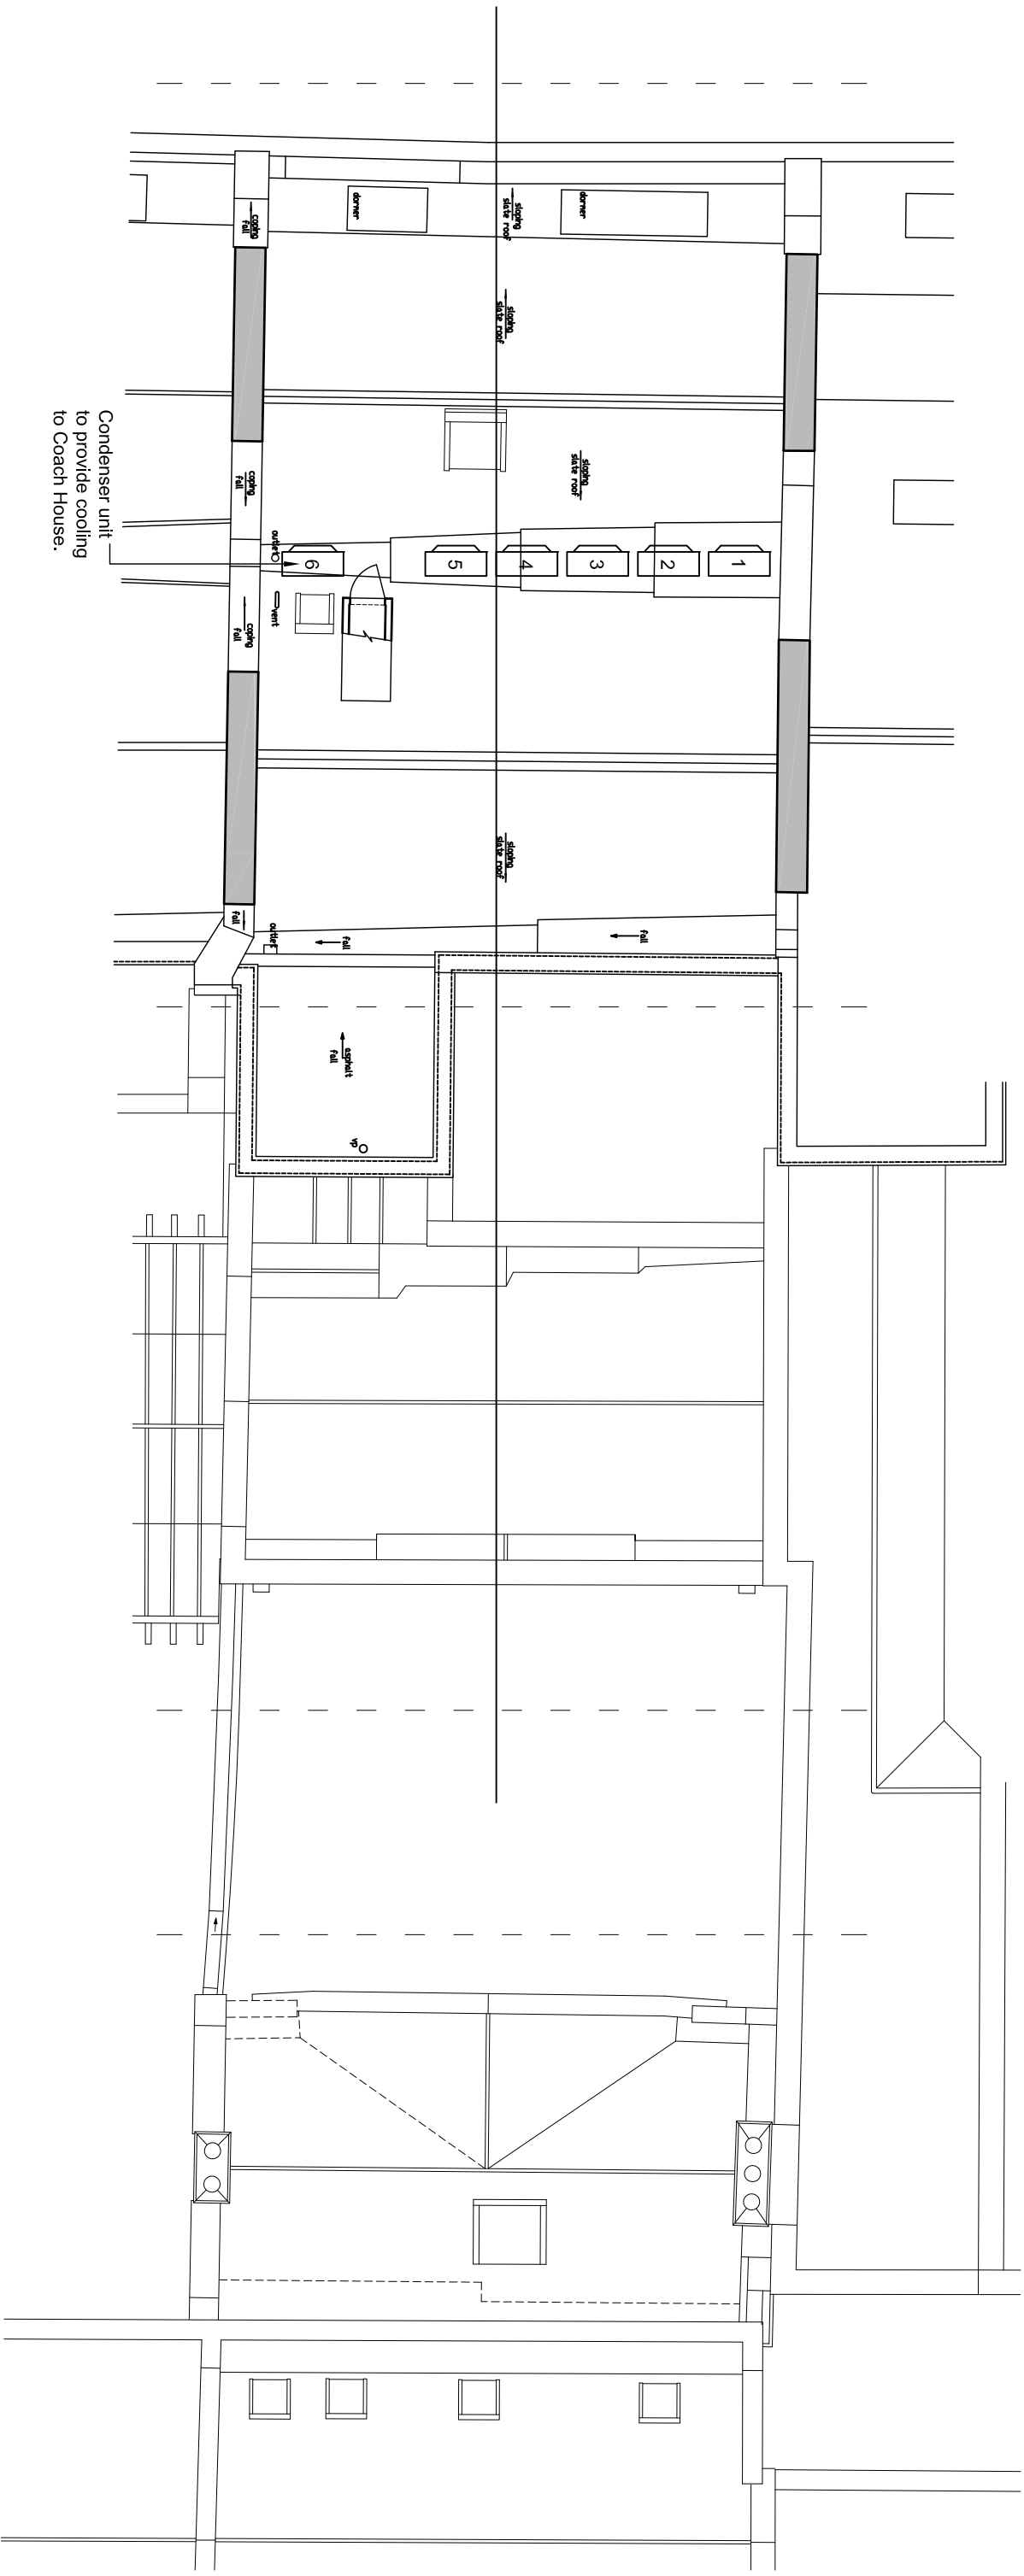

ROOF - PROPOSED

 

SCALE 1:100

CLIENT Bedford Estates

PROJECT 21 Bedford Square, London WC1B 3HH

DRAWING Proposed - Roof

DRAWN

SCALE @ A3 1:100

DATE July 2015



Tuffin Ferraby Taylor LLP

PROJECT No. DRAWING No. REV
26901 21-P04A