


- NOTES:
1. DO NOT SCALE
 2. DRAWINGS TO BE READ IN CONJUNCTION WITH ALL SERVICES AND STRUCTURAL ENGINEERS DRAWINGS & SPECIFICATIONS.
 3. © COPYRIGHT. DRAWINGS NOT TO BE REPRODUCED OR USED WITHOUT PRIOR WRITTEN CONSENT.

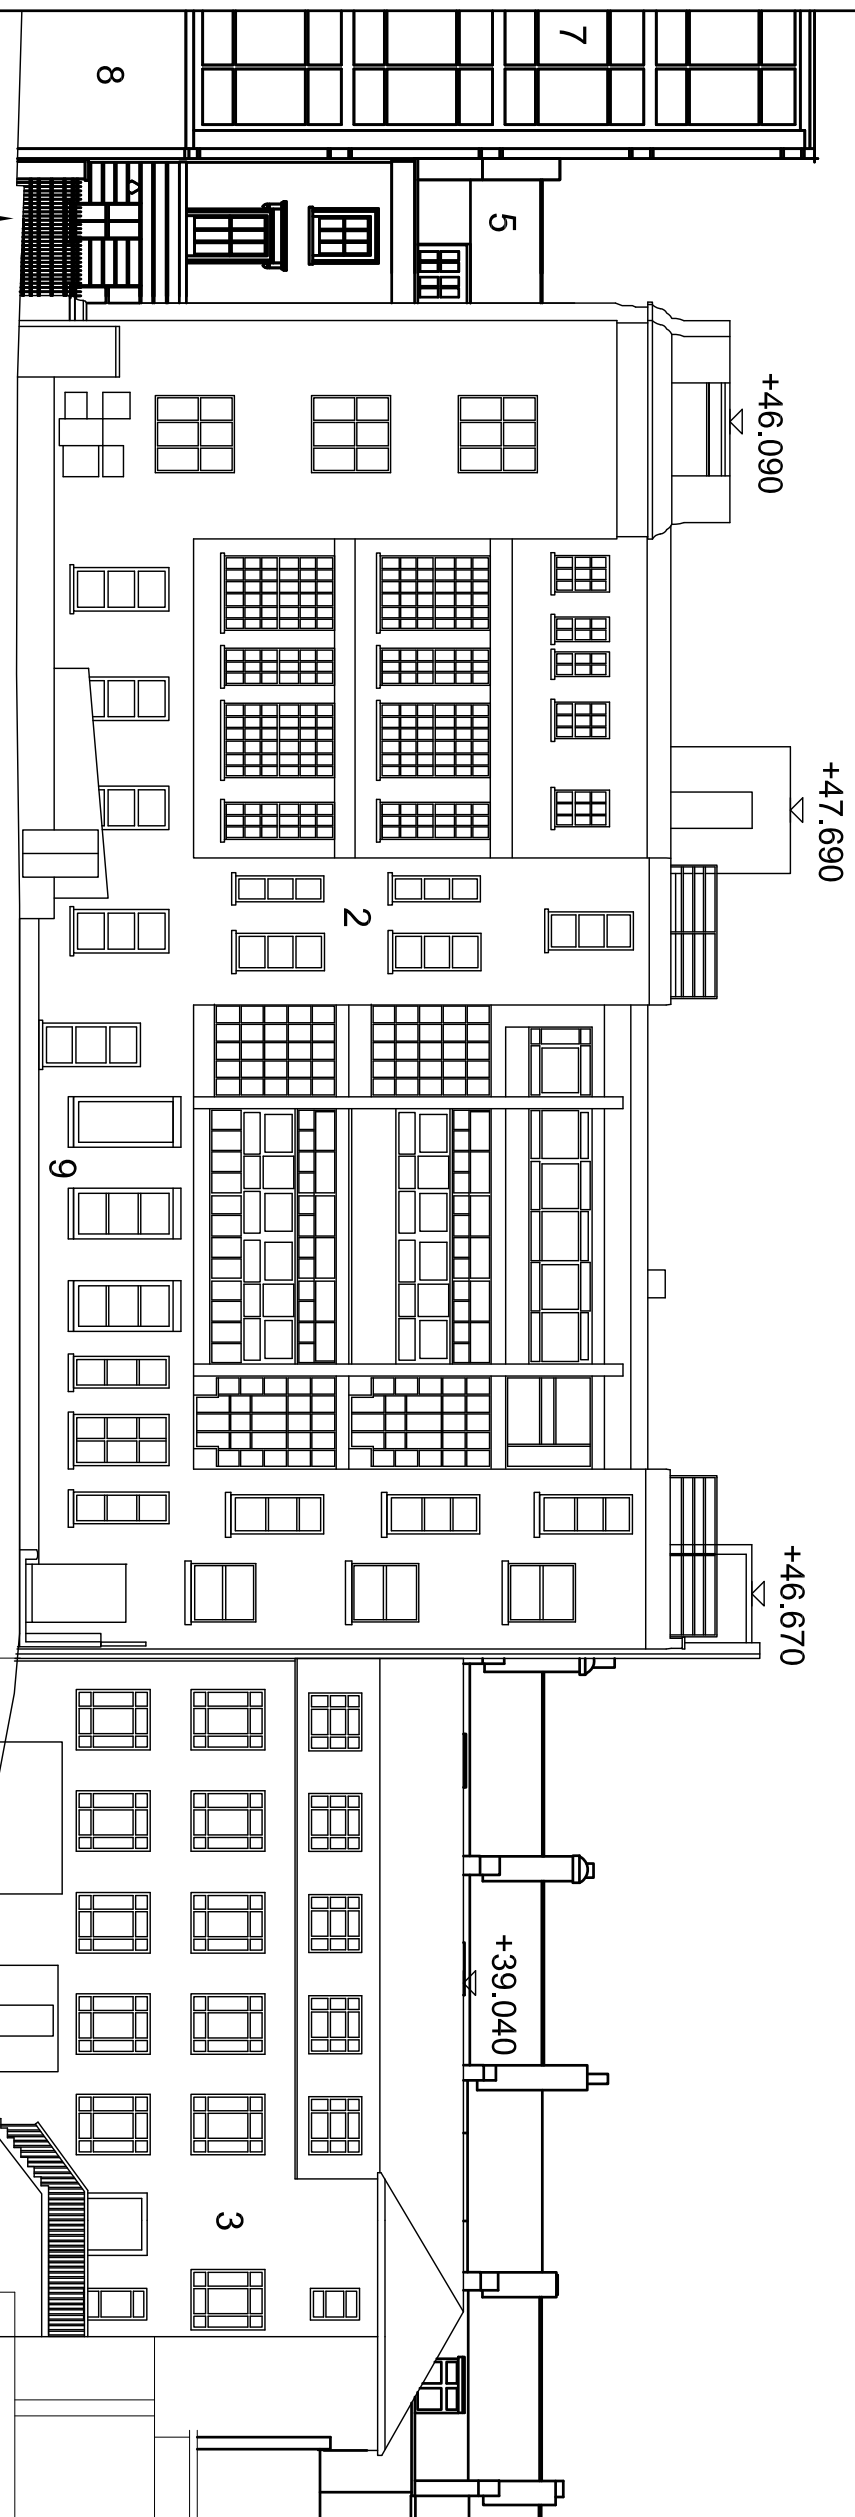

PLANNING

REF	DATE	REVISION	DRN	CHK

SCALE @A3 DATE DRAWN BY CHECKED BY
 1:200 JULY 15 KB SB

DRAWING

EXISTING REAR ELEVATION

PROJECT
 UCLH PBT/PHASE 4 - TEMP VIE
 LOCATION

CLIENT
 UNIVERSITY COLLEGE LONDON
 HOSPITALS NHS FOUNDATION TRUST


RIDGE

JUPITER COURT TEL: 0116 245 6600
 1A DOMINUS WAY FAX: 01993 815005
 MERIDIAN BUSINESS PARK
 LEICESTER www.ridge.co.uk
 LE19 1RP

DRG NO REV
 151314-2-A-003

FILE REFERENCE:

XREF FILE REFERENCE:

 

SITE BOUNDARY

SITE BOUNDARY

CAPPER STREET