


- NOTES:
1. DO NOT SCALE
  2. DRAWINGS TO BE READ IN CONJUNCTION WITH ALL SERVICES AND STRUCTURAL ENGINEERS DRAWINGS & SPECIFICATIONS.
  3. © COPYRIGHT. DRAWINGS NOT TO BE REPRODUCED OR USED WITHOUT PRIOR WRITTEN CONSENT.

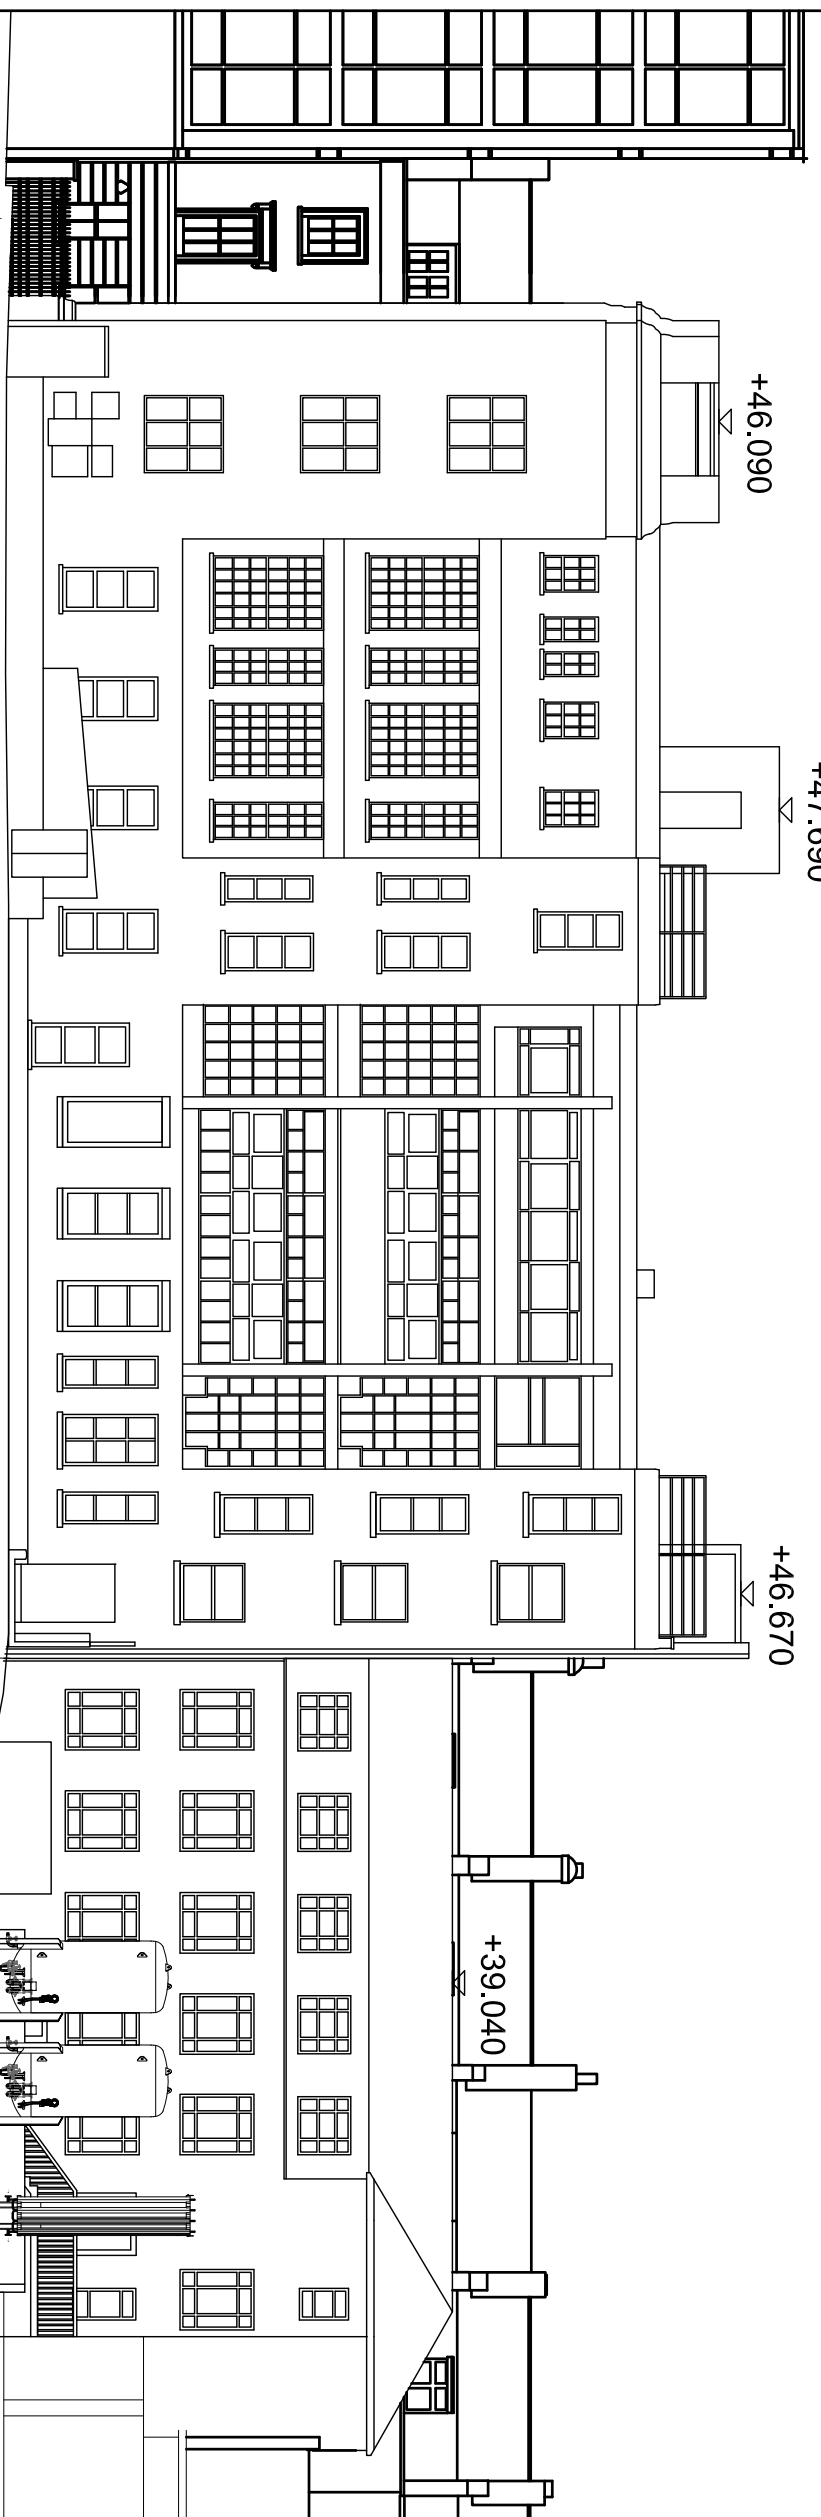

# PLANNING

| REF | DATE | REVISION | DRN | CHK |
|-----|------|----------|-----|-----|
|     |      |          |     |     |

SCALE @A3  
1:200  
DRAWN BY KB  
CHECKED BY SB

DRAWING

PROPOSED REAR ELEVATION

PROJECT  
UCLH PBT/PHASE 4 - TEMP VIE  
LOCATION  
CLIENT  
UNIVERSITY COLLEGE LONDON  
HOSPITALS NHS FOUNDATION TRUST

**RIDGE**

JUPITER COURT  
1A DOMINUS WAY  
MERRIDIAN BUSINESS PARK  
LEICESTER  
LE19 1RP  
www.ridge.co.uk

TEL: 0116 245 6600  
FAX: 01993 815005

DRG NO  
151314-2-A-005  
REV

FILE REFERENCE:  
XREF FILE REFERENCE:

SITE BOUNDARY

SITE BOUNDARY

CAPPER STREET

