
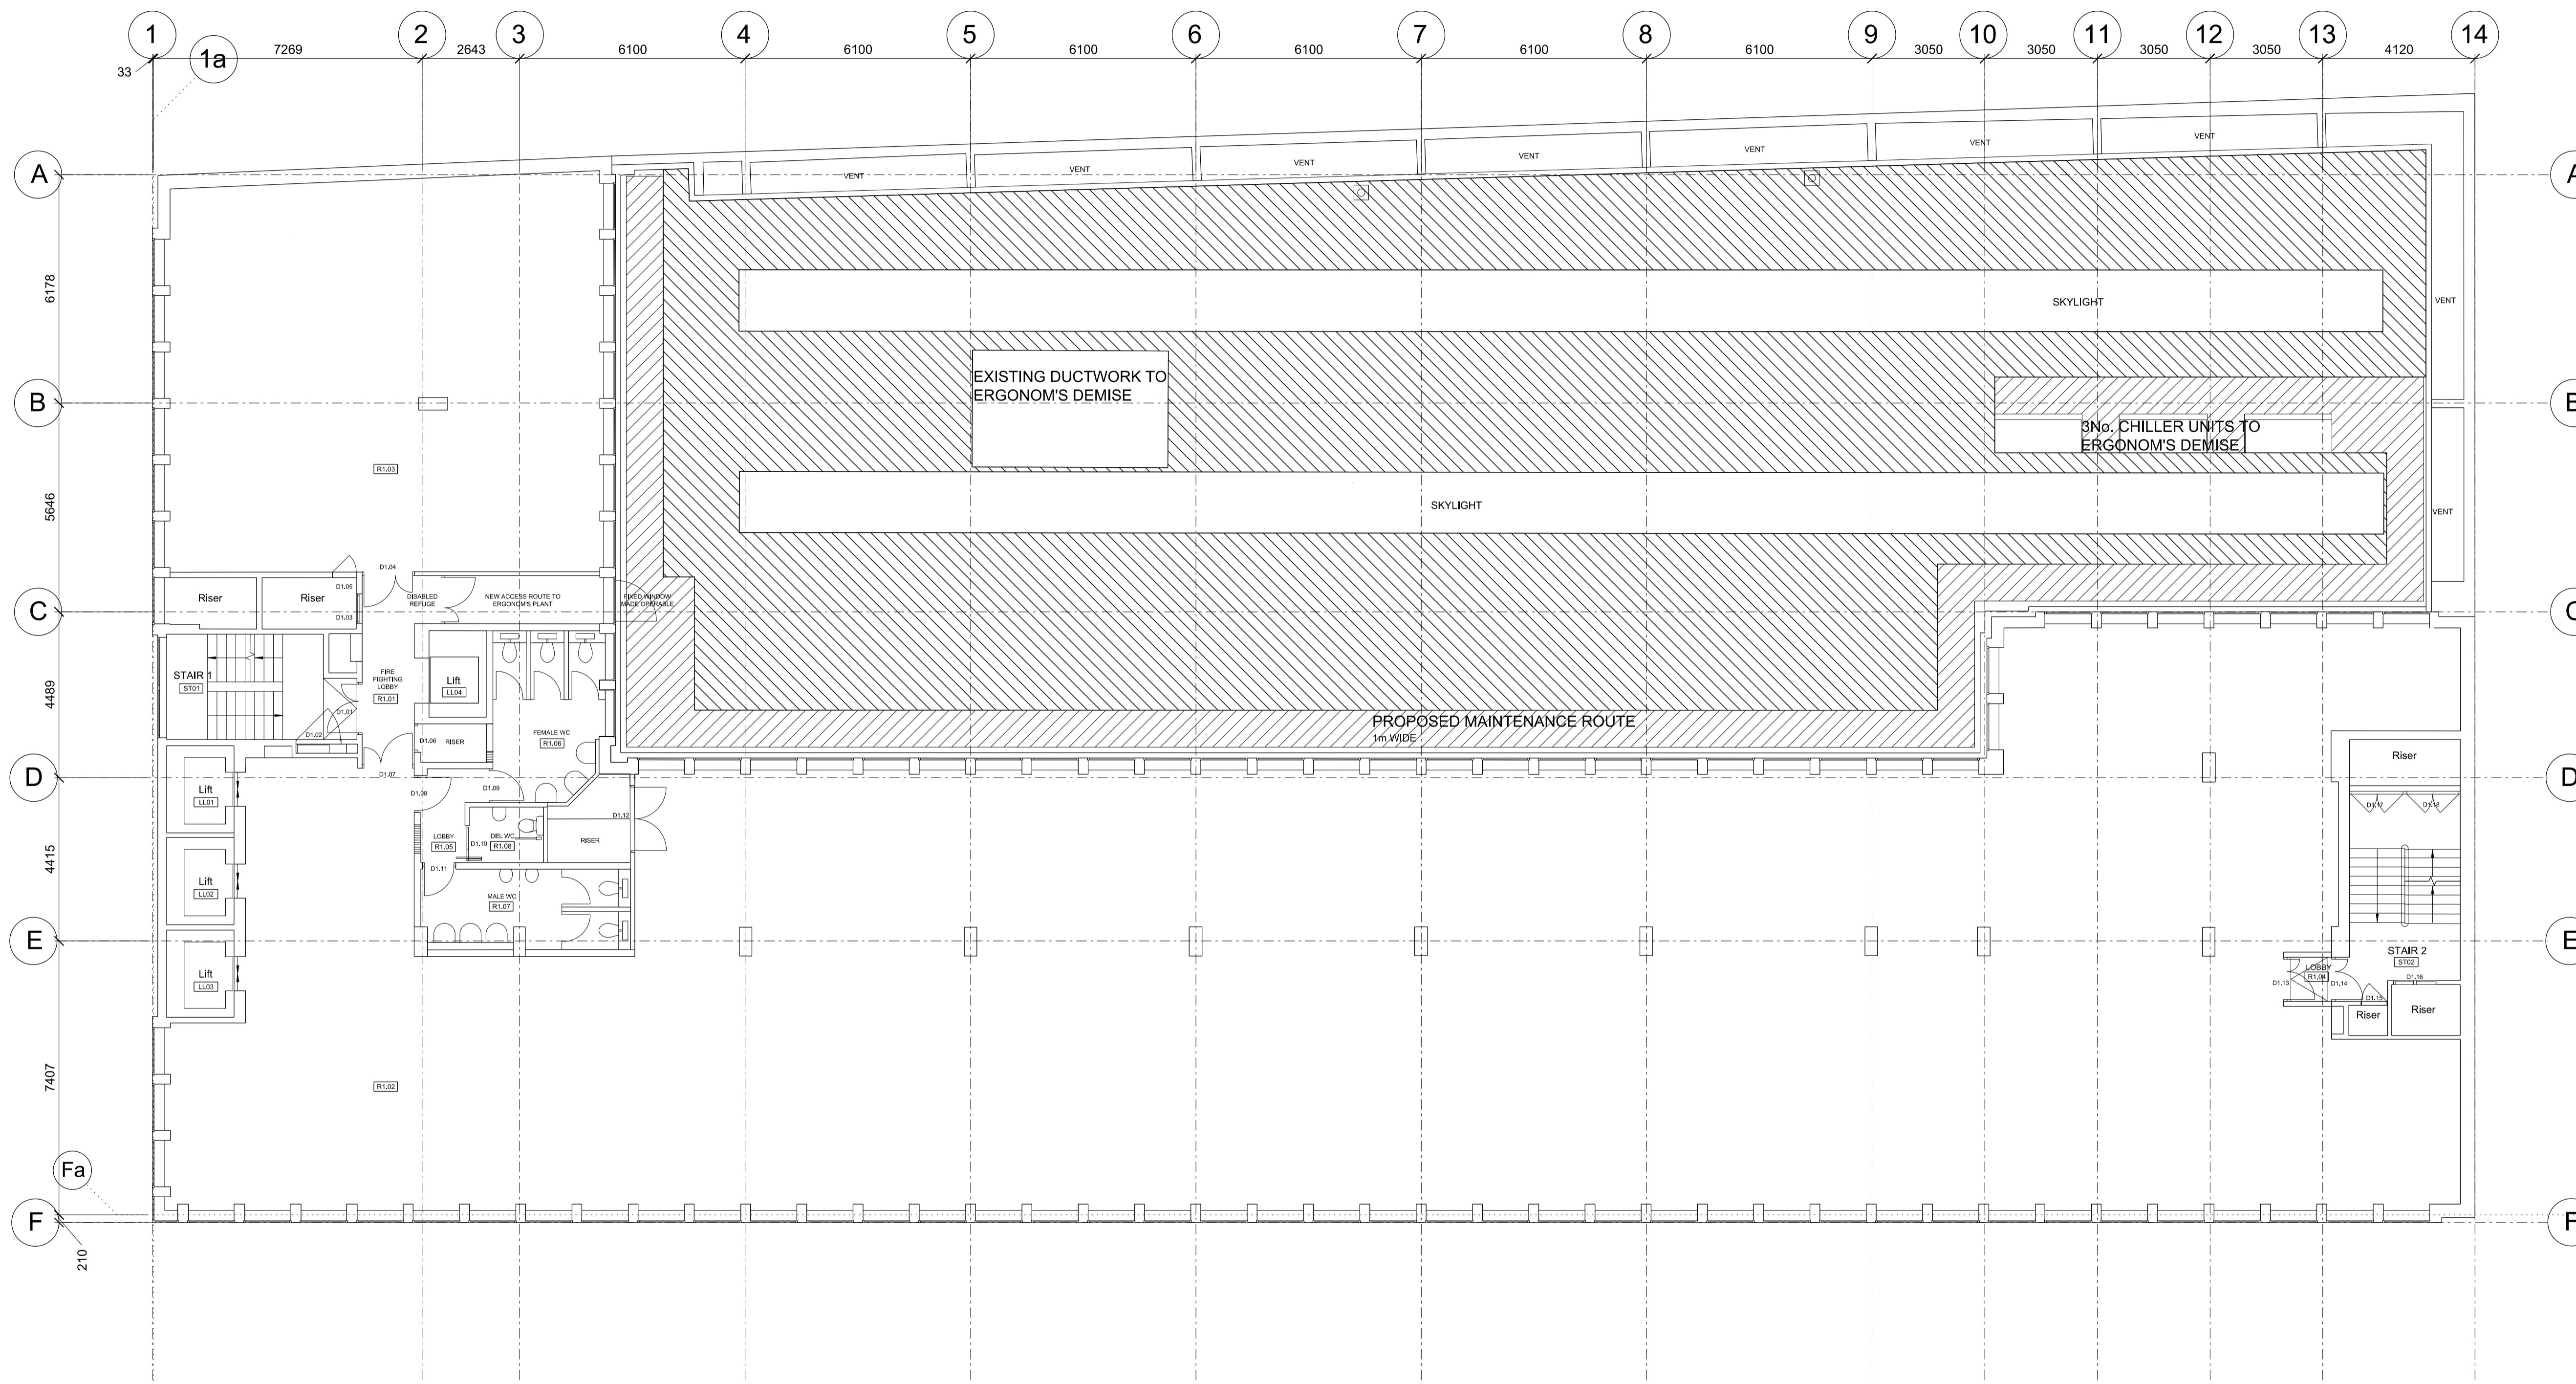


DO NOT SCALE THIS DRAWING

Contractors are to check all dimensions prior to commencement on site and notify the architect of any errors, omissions, or discrepancies.

TateHindle Limited retain copyright of this drawing. It may not be copied, altered or reproduced in any way without their written authority.

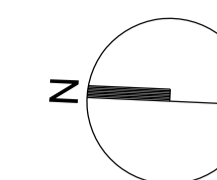

00	Issue for Planning	06-08-15	SB
Rev	Description	Date	Checked

Status  
**FOR PLANNING**

Client  
**PLATINE HOLDINGS**

Project  
**WHITTINGTON HOUSE**

Drawing  
**FIRST FLOOR PLAN  
EXISTING**

Scale	Drawn	Date	Checked
1:100@A1	RC	11-11-13	HR

Project no.	Dwg	Revision
13140	EX(03)011	00

**tatehindle**

TateHindle Limited  
1 Lindsey Street  
Smithfield  
London EC1A 9HP  
T 020 7332 4850  
mail@tatehindle.co.uk  
www.tatehindle.co.uk