
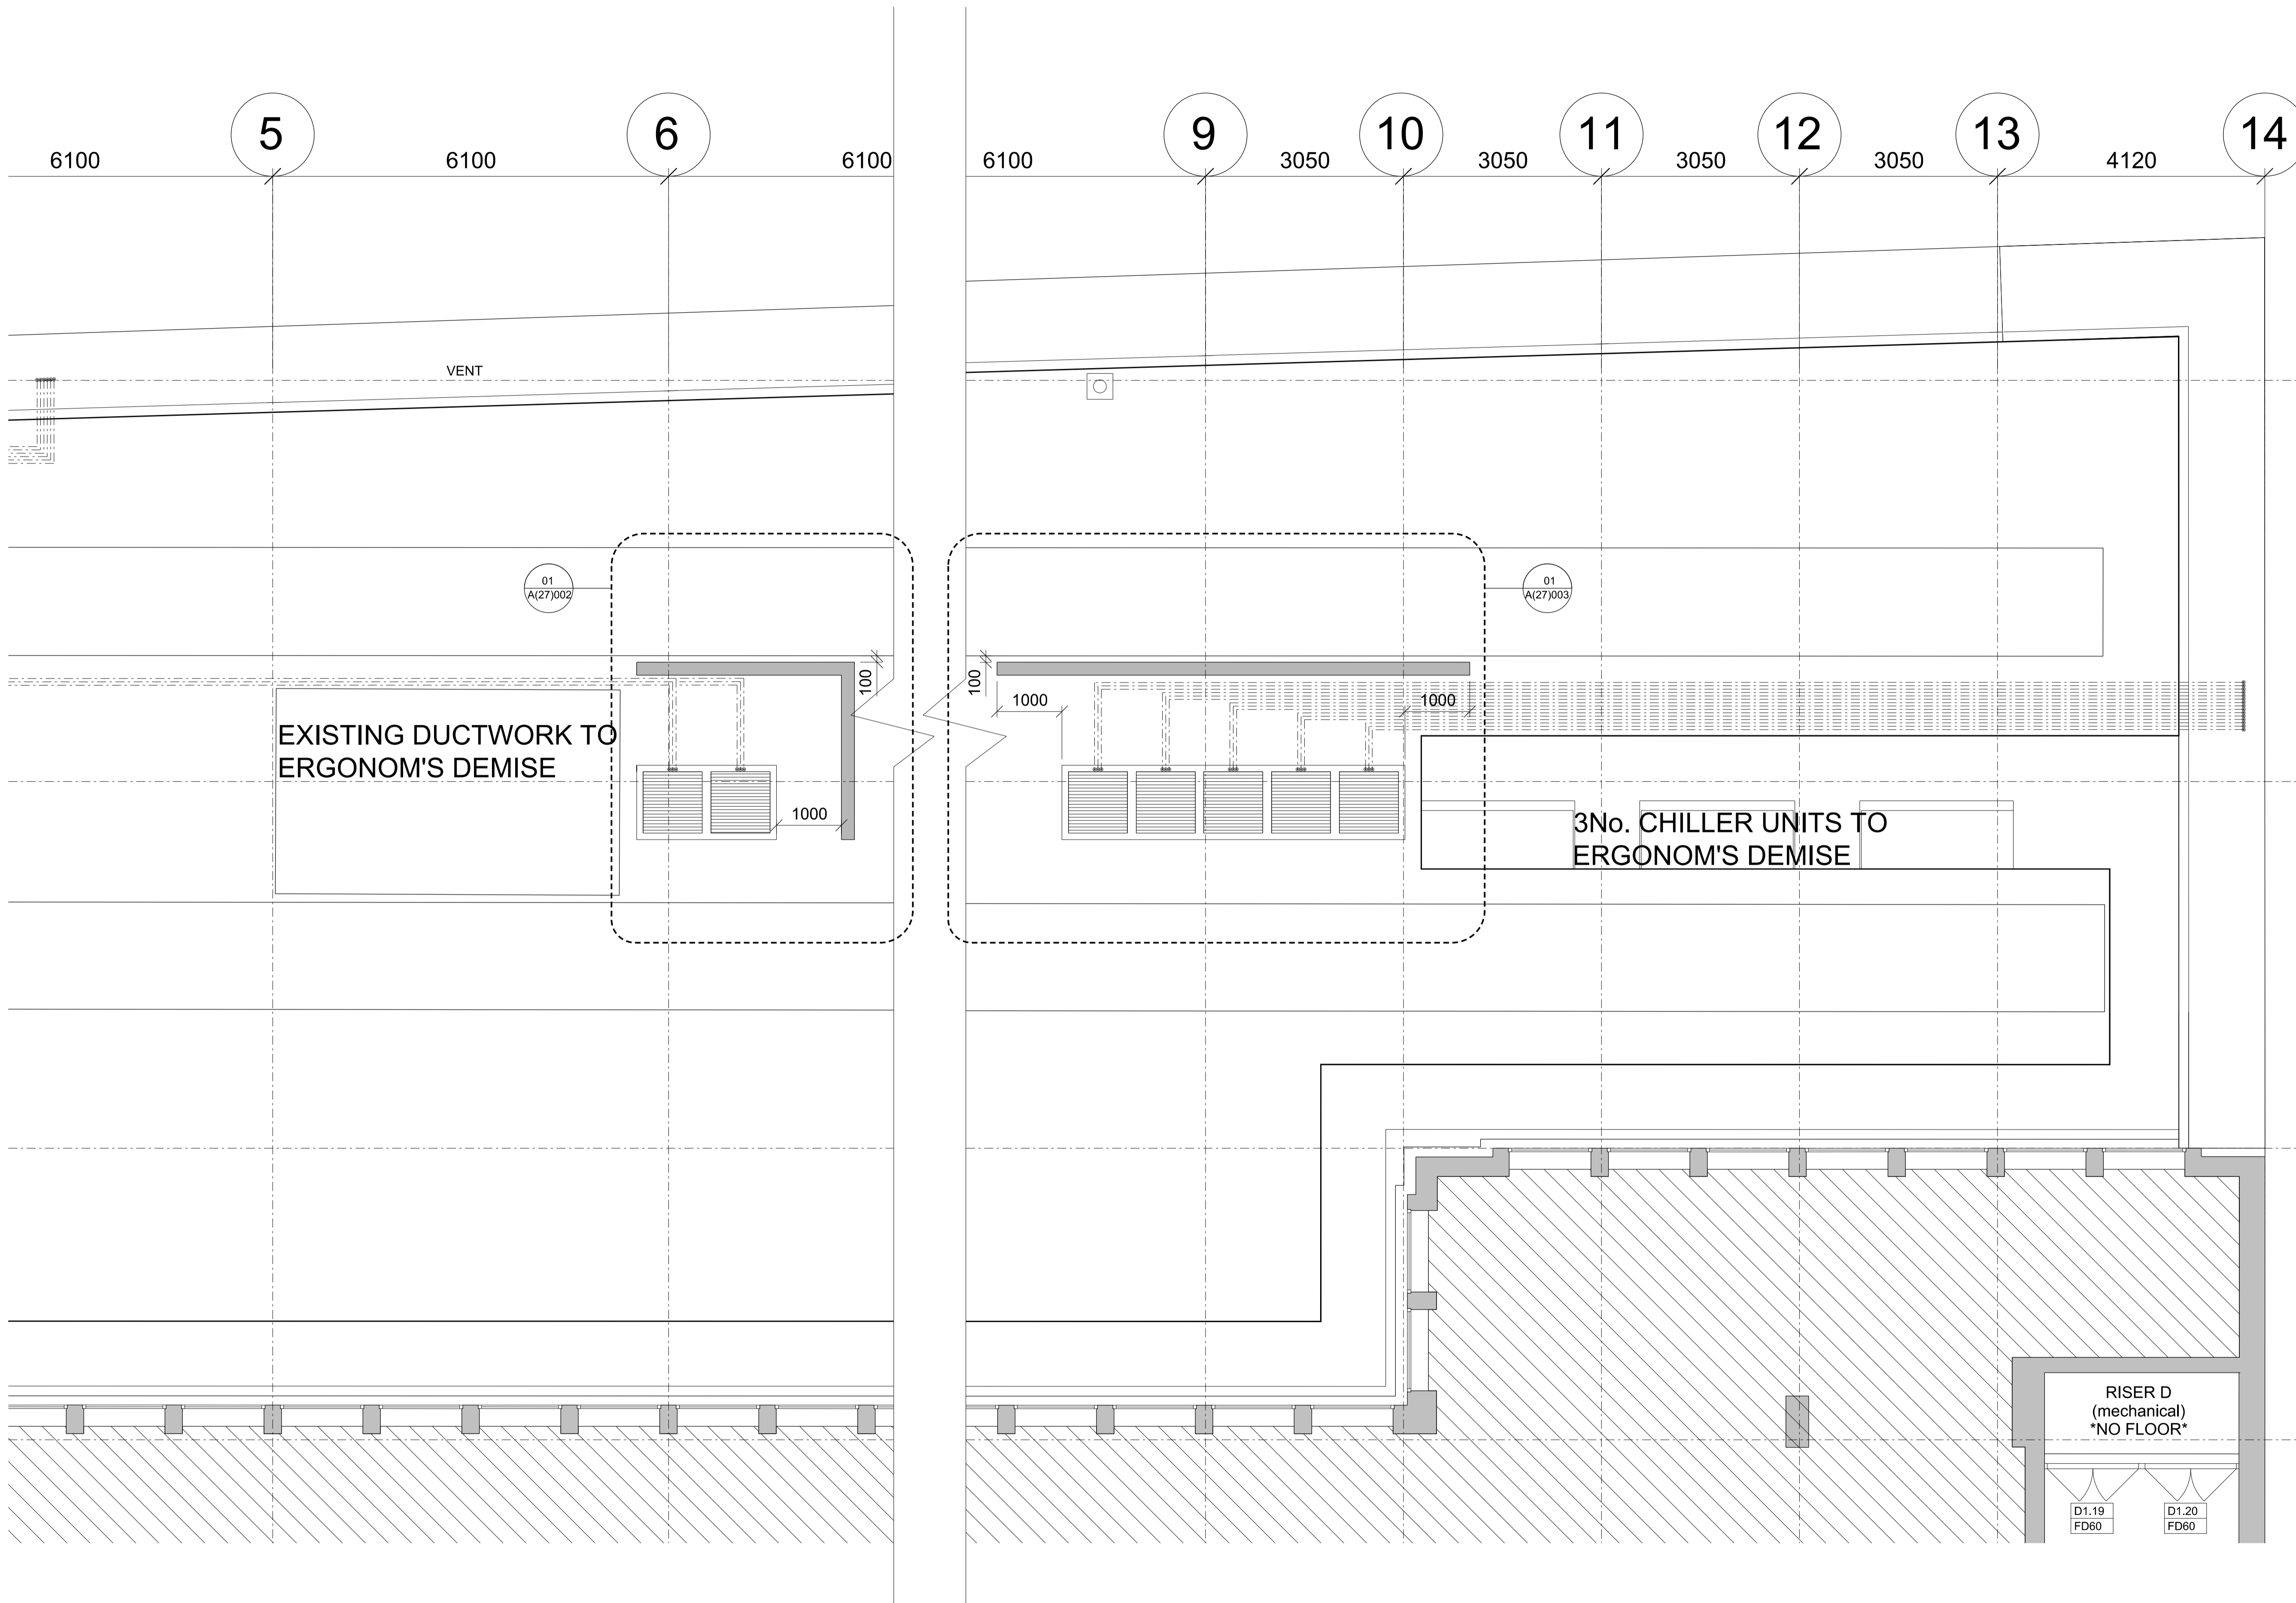


**DO NOT SCALE THIS DRAWING**

Contractors are to check all dimensions prior to commencement on site and notify the architect of any errors, omissions, or discrepancies.

TateHindle Limited retain copyright of this drawing. It may not be copied, altered or reproduced in any way without their written authority.

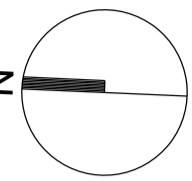

**A**

**B**

EXISTING DUCTWORK TO ERGONOM'S DEMISE

3No. CHILLER UNITS TO ERGONOM'S DEMISE

RISER D  
(mechanical)  
\*NO FLOOR\*

D1.19  
FD60

D1.20  
FD60

Rev	Description	Date	Checked
00	Issue for Planning	06-08-15	SB

Status  
**FOR PLANNING**

Client  
**PLATINE HOLDINGS**

Project  
**WHITTINGTON HOUSE**

Drawing  
**FIRST FLOOR PLAN DETAIL PROPOSED**

Scale	Drawn	Date	Checked
1:50@A1	JMH	01-06-15	SB

Project no.	Dwg	Revision
13140	PL-A(03)111	00

**tatehindle**

**TateHindle Limited**  
1 Lindsey Street  
Smithfield  
London EC1A 9HP

T 020 7332 4850  
mail@tatehindle.co.uk  
www.tatehindle.co.uk