


Contractors are to check all dimensions prior to commencement on site and notify the architect of any errors, omissions, or discrepancies.

TateHindle Limited retain copyright of this drawing
It may not be copied, altered or reproduced in
any way without their written authority.

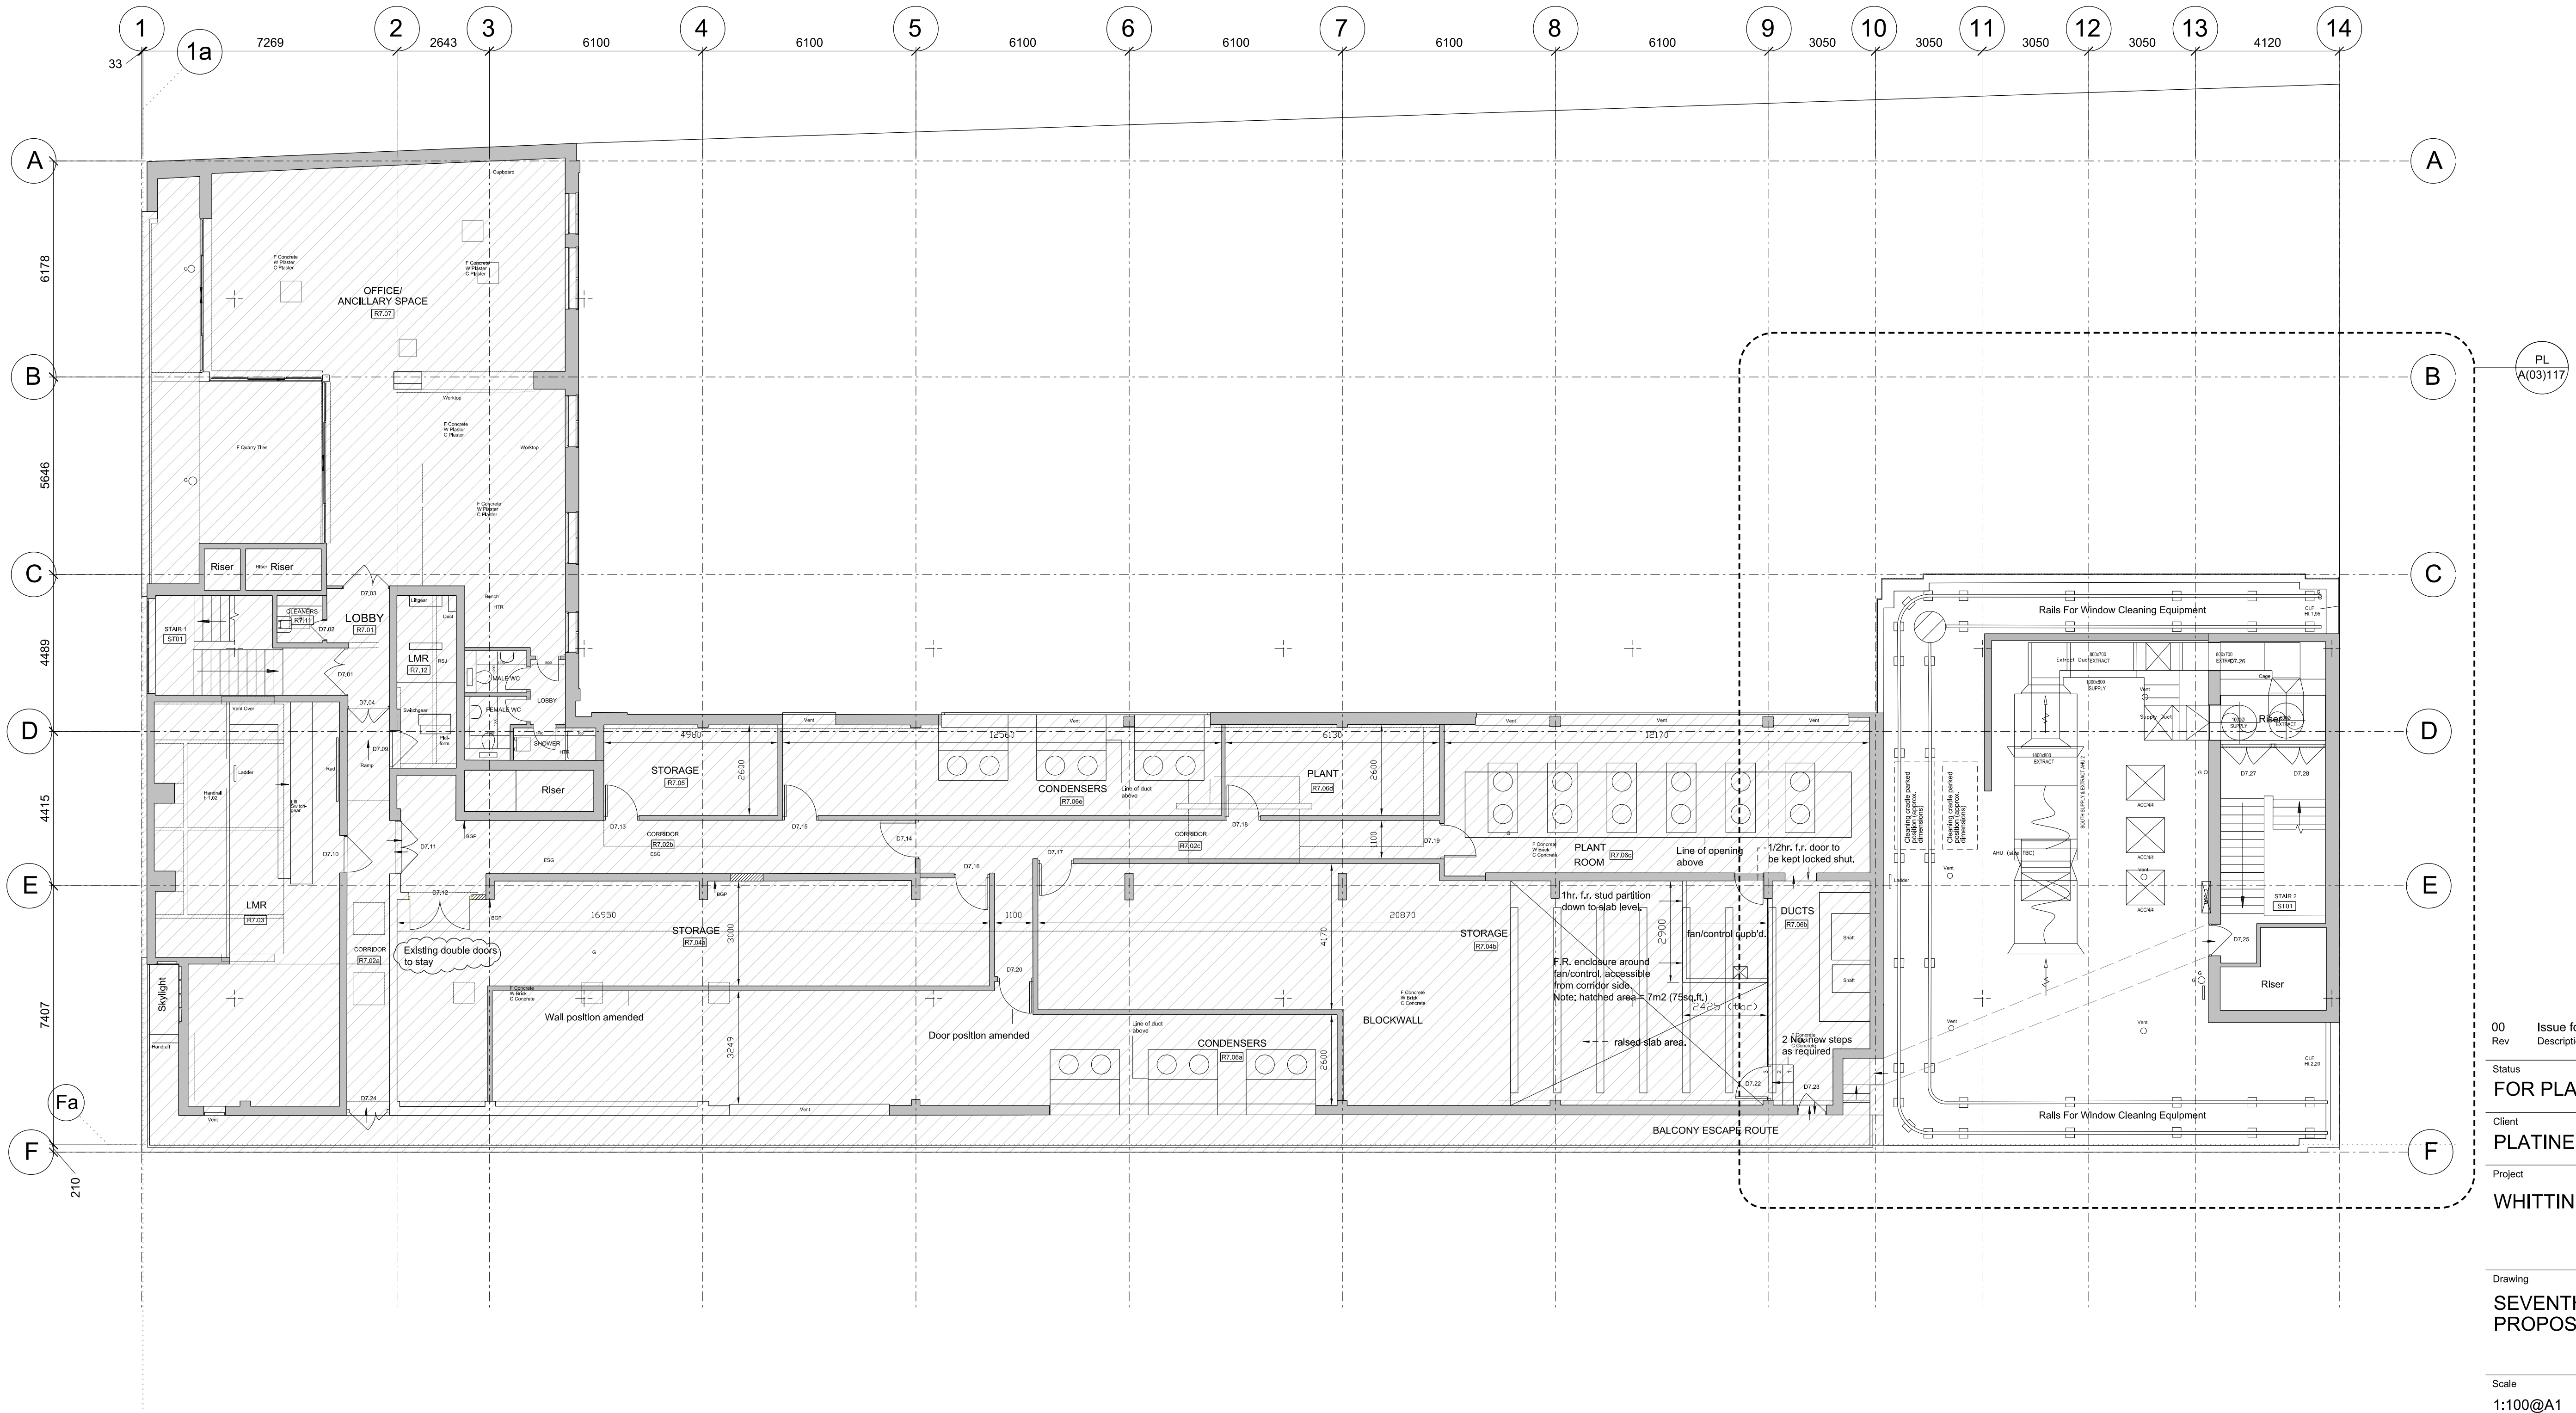

Status

FOR PLANNING

Project

WHITTINGTON HOUSE

Drawing

SEVENTH FLOOR PLAN
PROPOSED

Scale	Drawn	Date	Checked
1:100@A1	JMH	01-06-15	SB
Project no.	Dwg	Revision	
13140	PL-A(03)017	00	

tatehindle

TateHindle Limited
1 Lindsey Street
Smithfield
London EC1A 9HP

T 020 7332 4850
mail@tatehindle.co.uk
www.tatehindle.co.uk