

5.0 Drawings

TateHindle Limited retain copyright of this drawing.
It may not be copied, altered or reproduced in
any way without their written authority.

DO NOT SCALE THIS DRAWING
Contractors are to check all dimensions prior to commencement on site and notify the architect of any errors, omissions, or discrepancies.

TateHindle Limited retain copyright of this drawing. It may not be copied, altered or reproduced in any way without their written authority.

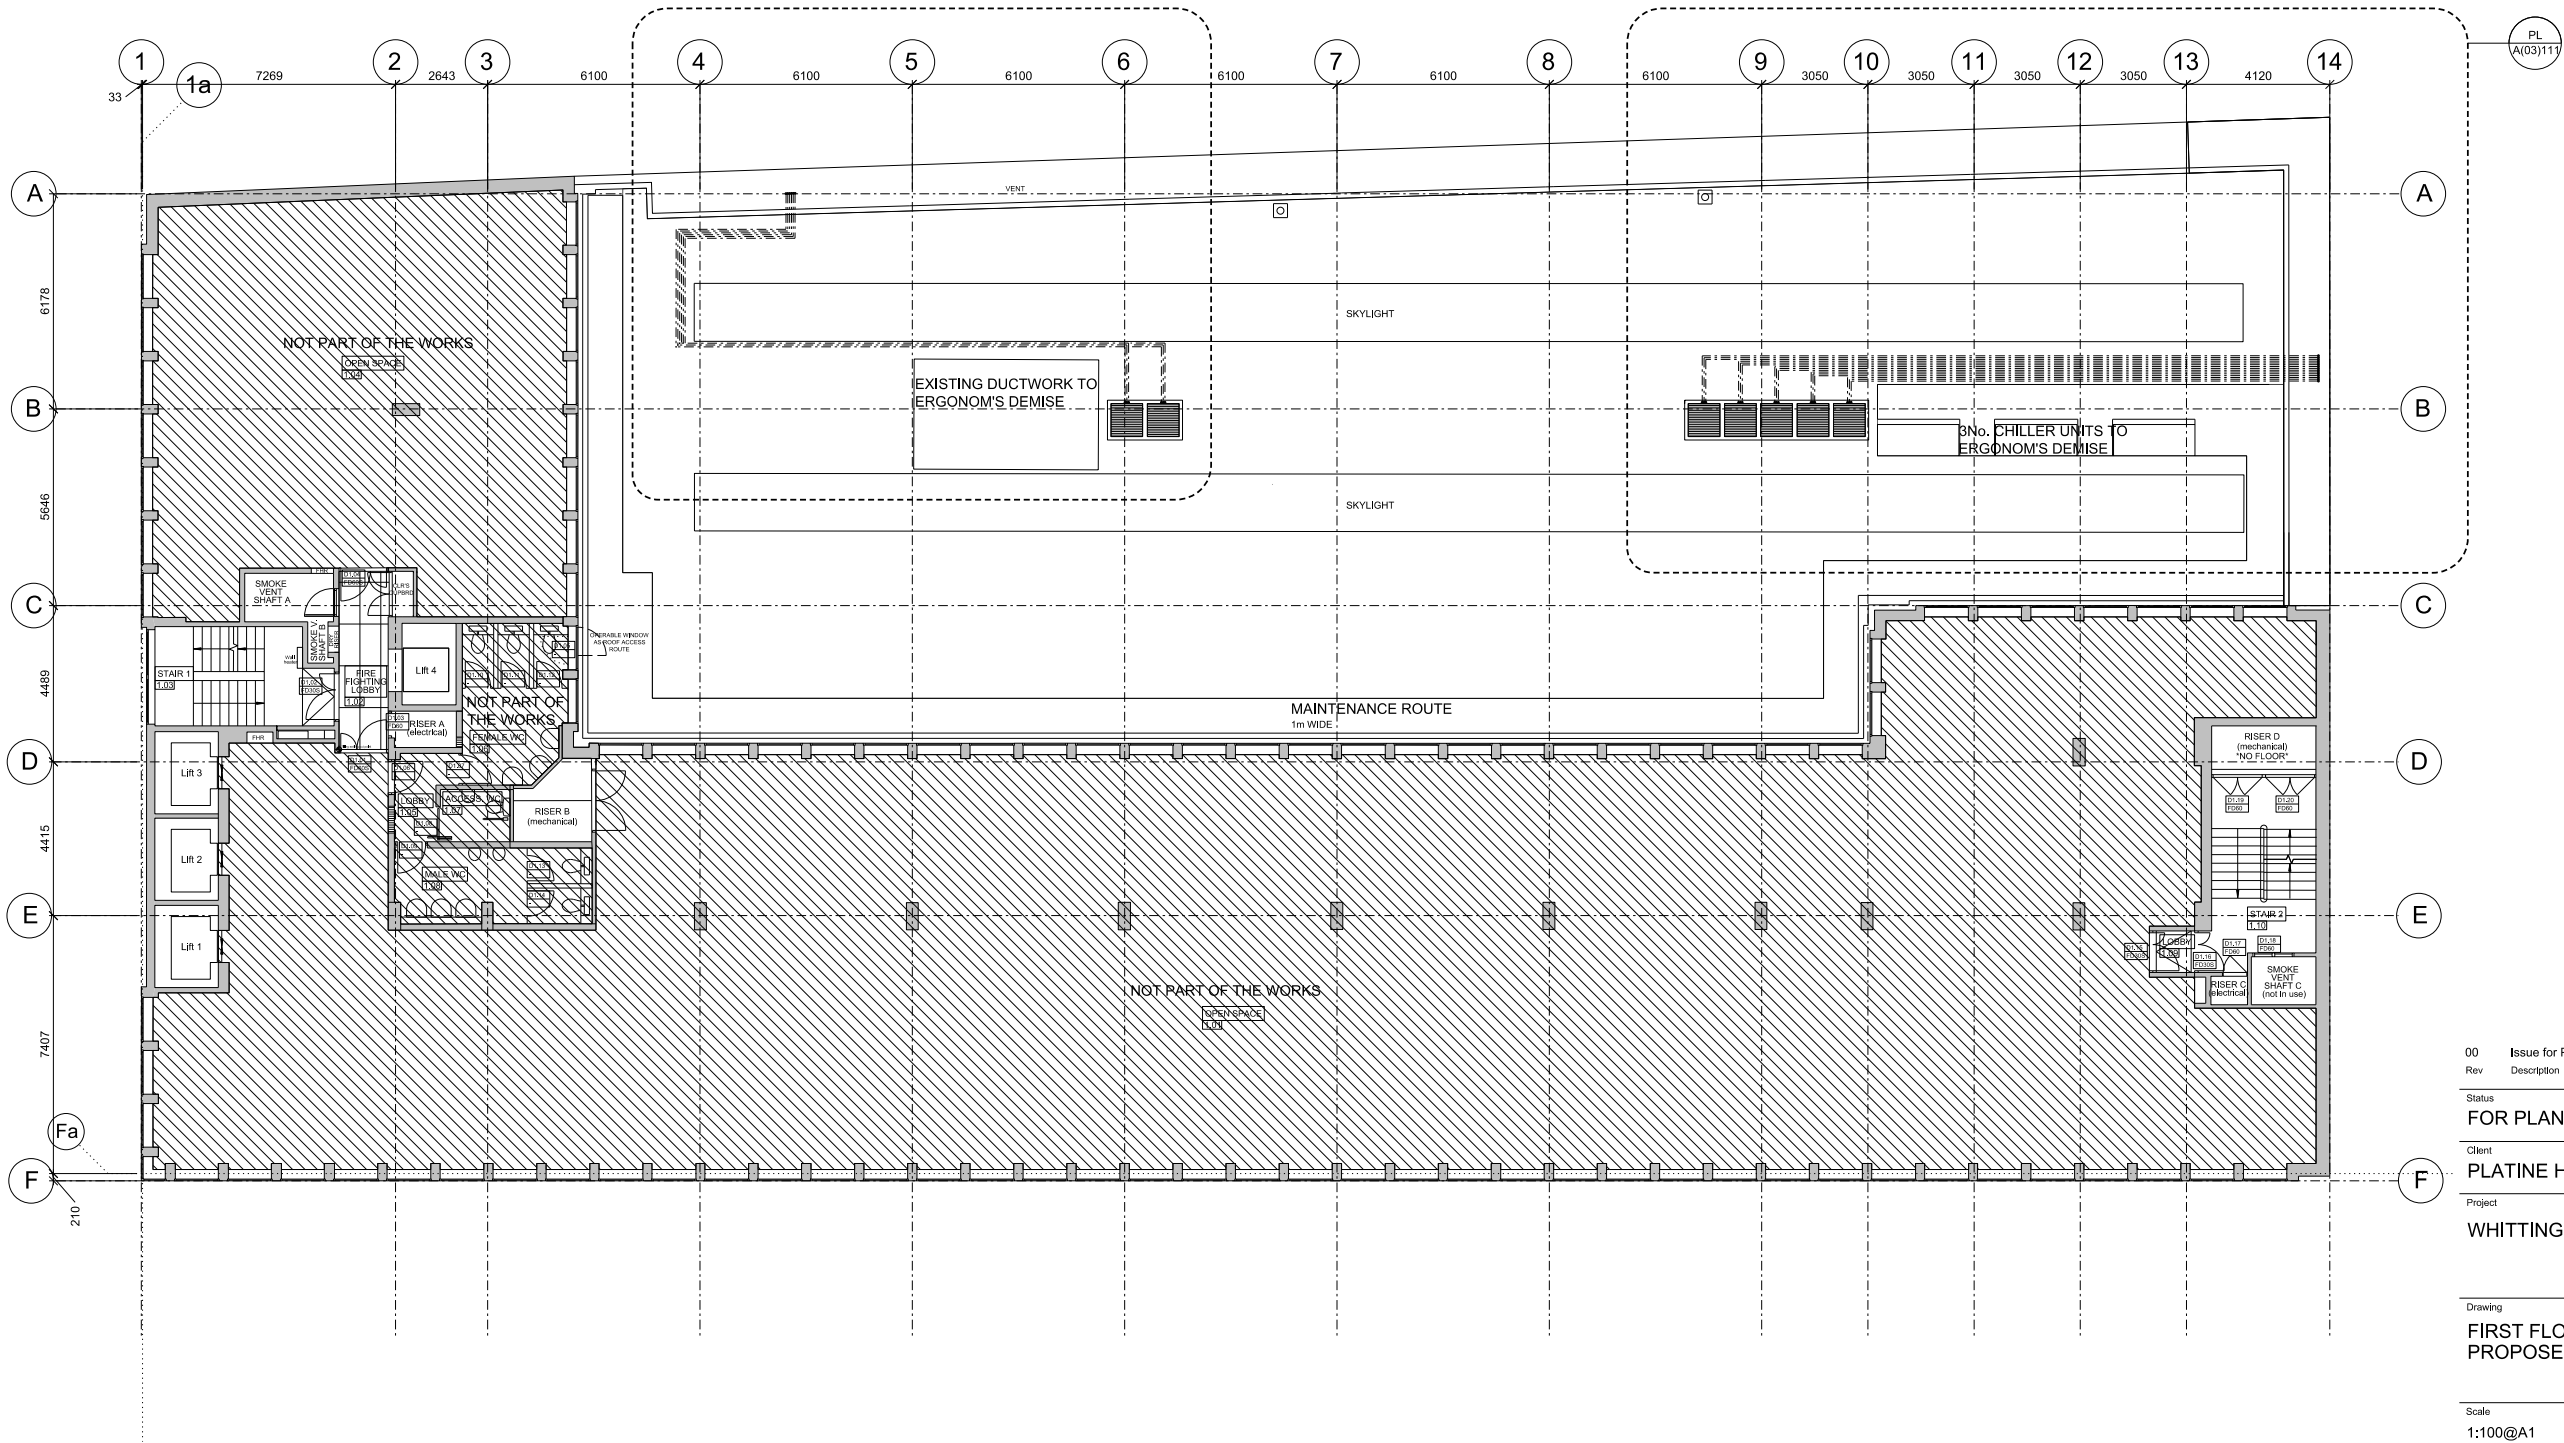

00	Issue for Planning	15-07-15	SB
Rev	Description	Date	Checked
Status			
FOR PLANNING			
Client			
PLATINE HOLDINGS			
Project			
WHITTINGTON HOUSE			

Drawing			
FIRST FLOOR PLAN PROPOSED			
Scale			
1:100@A1	Drawn	Date	Checked
	JMH	01-06-15	SB
Project no.			
13140	Dwg	Revision	
	PL-A(03)011	00	


tatehindle

TateHindle Limited
1 Lindsey Street
Smithfield
London EC1A 9HP
T 020 7332 4850
mail@tatehindle.co.uk
www.tatehindle.co.uk

DO NOT SCALE THIS DRAWING

Contractors are to check all dimensions prior to commencement on site and notify the architect of any errors, omissions, or discrepancies.

TateHindle Limited retain copyright of this drawing. It may not be copied, altered or reproduced in any way without their written authority.

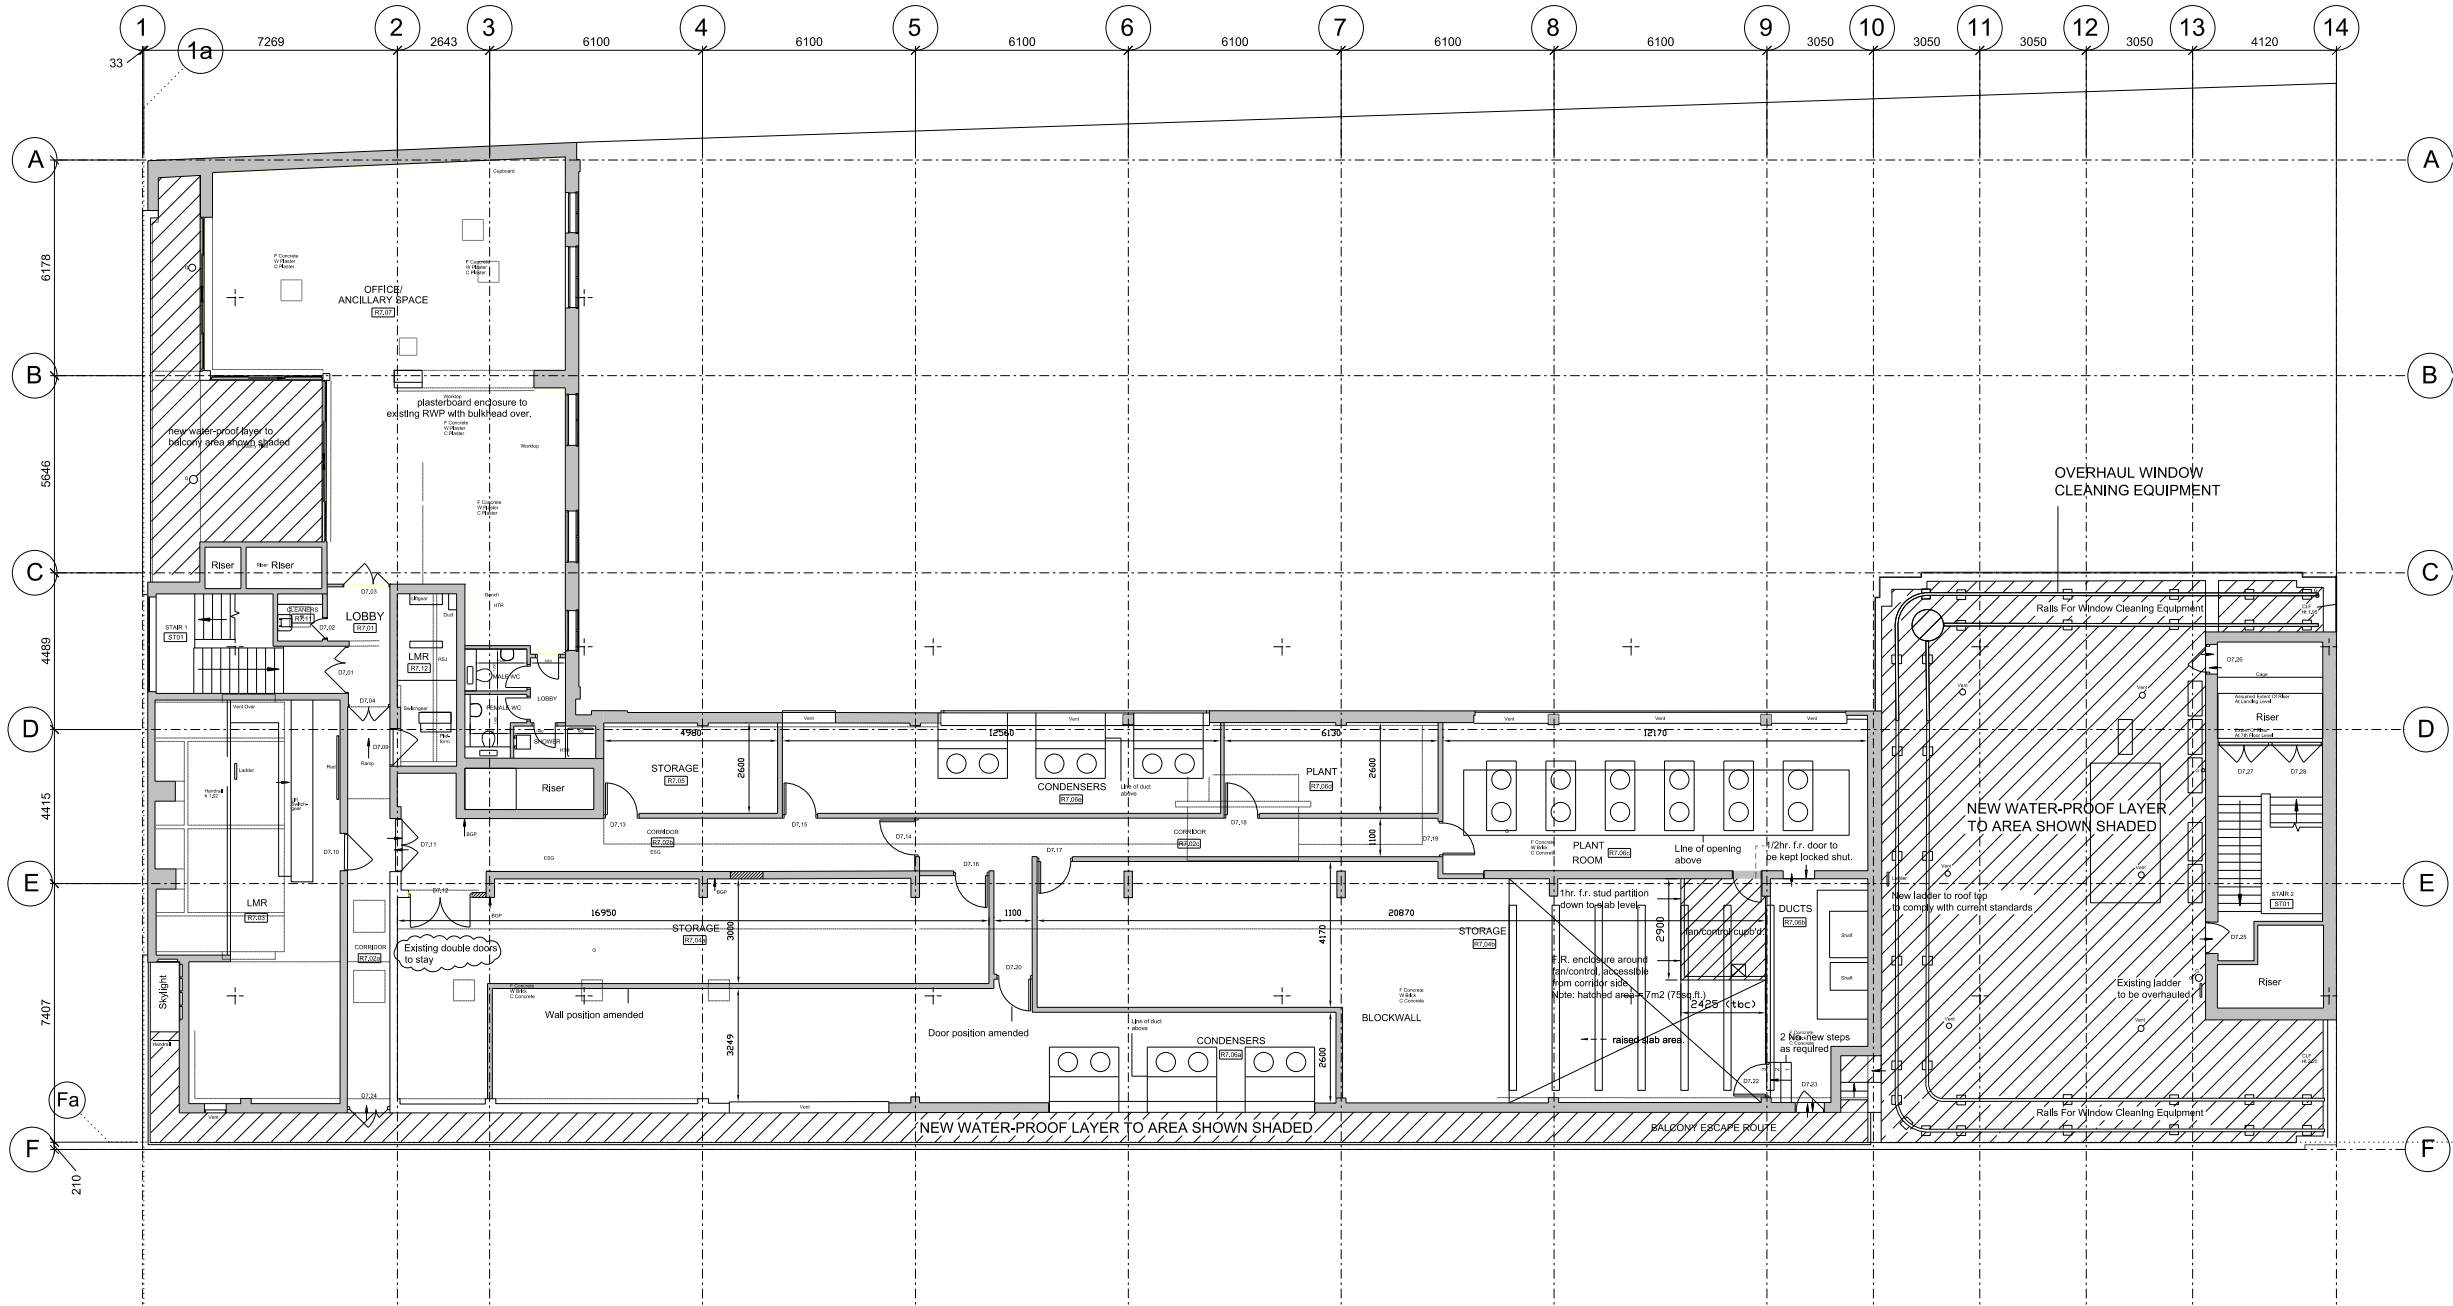

00	Issue for Planning	15-07-15	SB
Rev	Description	Date	Checked
Status			
FOR PLANNING			
Client			
PLATINE HOLDINGS			
Project			
WHITTINGTON HOUSE			

Drawing

SEVENTH FLOOR PLAN
EXISTING

Scale	Drawn	Date	Checked
1:100@A1	JMH	01-06-15	SB
Project no.	Drg	Revision	
13140	EX(03)017	00	


tatehindle

TateHindle Limited
1 Lindsey Street
Smiithfield
London EC1A 9HP

T 020 7332 4850
mail@tatehindle.co.uk
www.tatehindle.co.uk

DO NOT SCALE THIS DRAWING
Contractors are to check all dimensions prior to commencement on site and notify the architect of any errors, omissions, or discrepancies.

TateHindle Limited retain copyright of this drawing. It may not be copied, altered or reproduced in any way without their written authority.

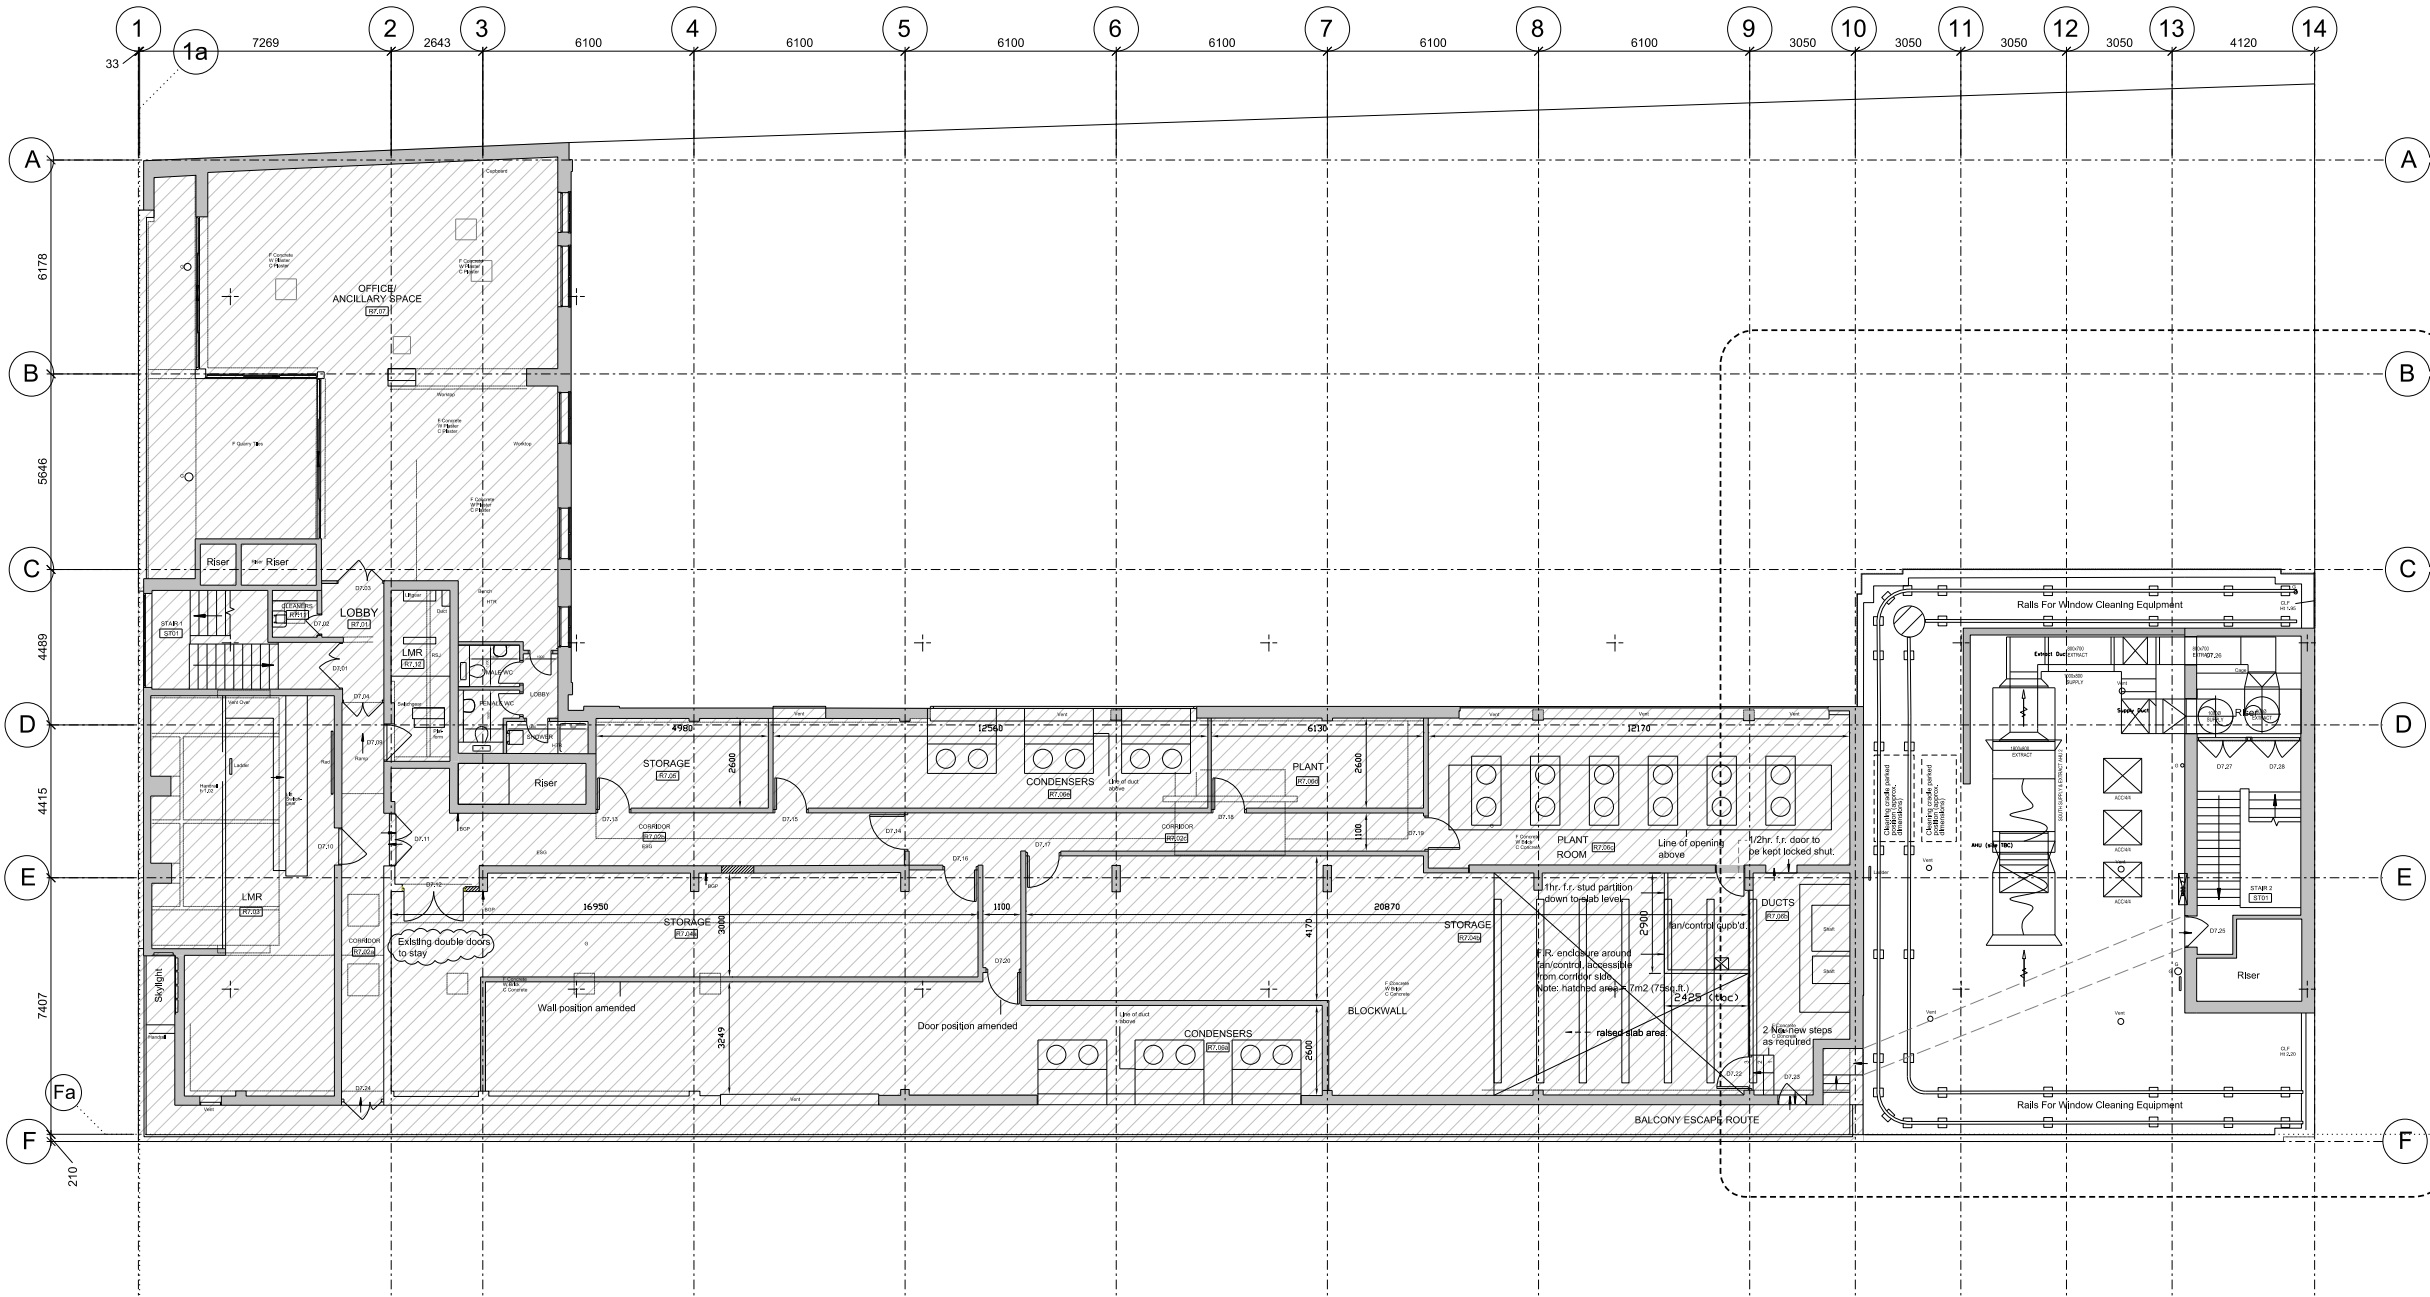


00	Issue for Planning	15-07-15	SB
Rev	Description	Date	Checked
Status			
FOR PLANNING			
Client			
PLATINE HOLDINGS			
Project			
WHITTINGTON HOUSE			

Drawing			
SEVENTH FLOOR PLAN PROPOSED			
Scale			
1:100@A1	Drawn	Date	Checked
	JMH	01-06-15	SB
Project no.			
13140	Dwg	Revision	
	PL-A(03)017	00	

tatehindle

TateHindle Limited
1 Lindsey Street
Smithfield
London EC1A 9HP
T 020 7332 4850
mail@tatehindle.co.uk
www.tatehindle.co.uk


DO NOT SCALE THIS DRAWING
Contractors are to check all dimensions prior to commencement on site and notify the architect of any errors, omissions, or discrepancies.
TateHindle Limited retain copyright of this drawing. It may not be copied, altered or reproduced in any way without their written authority.

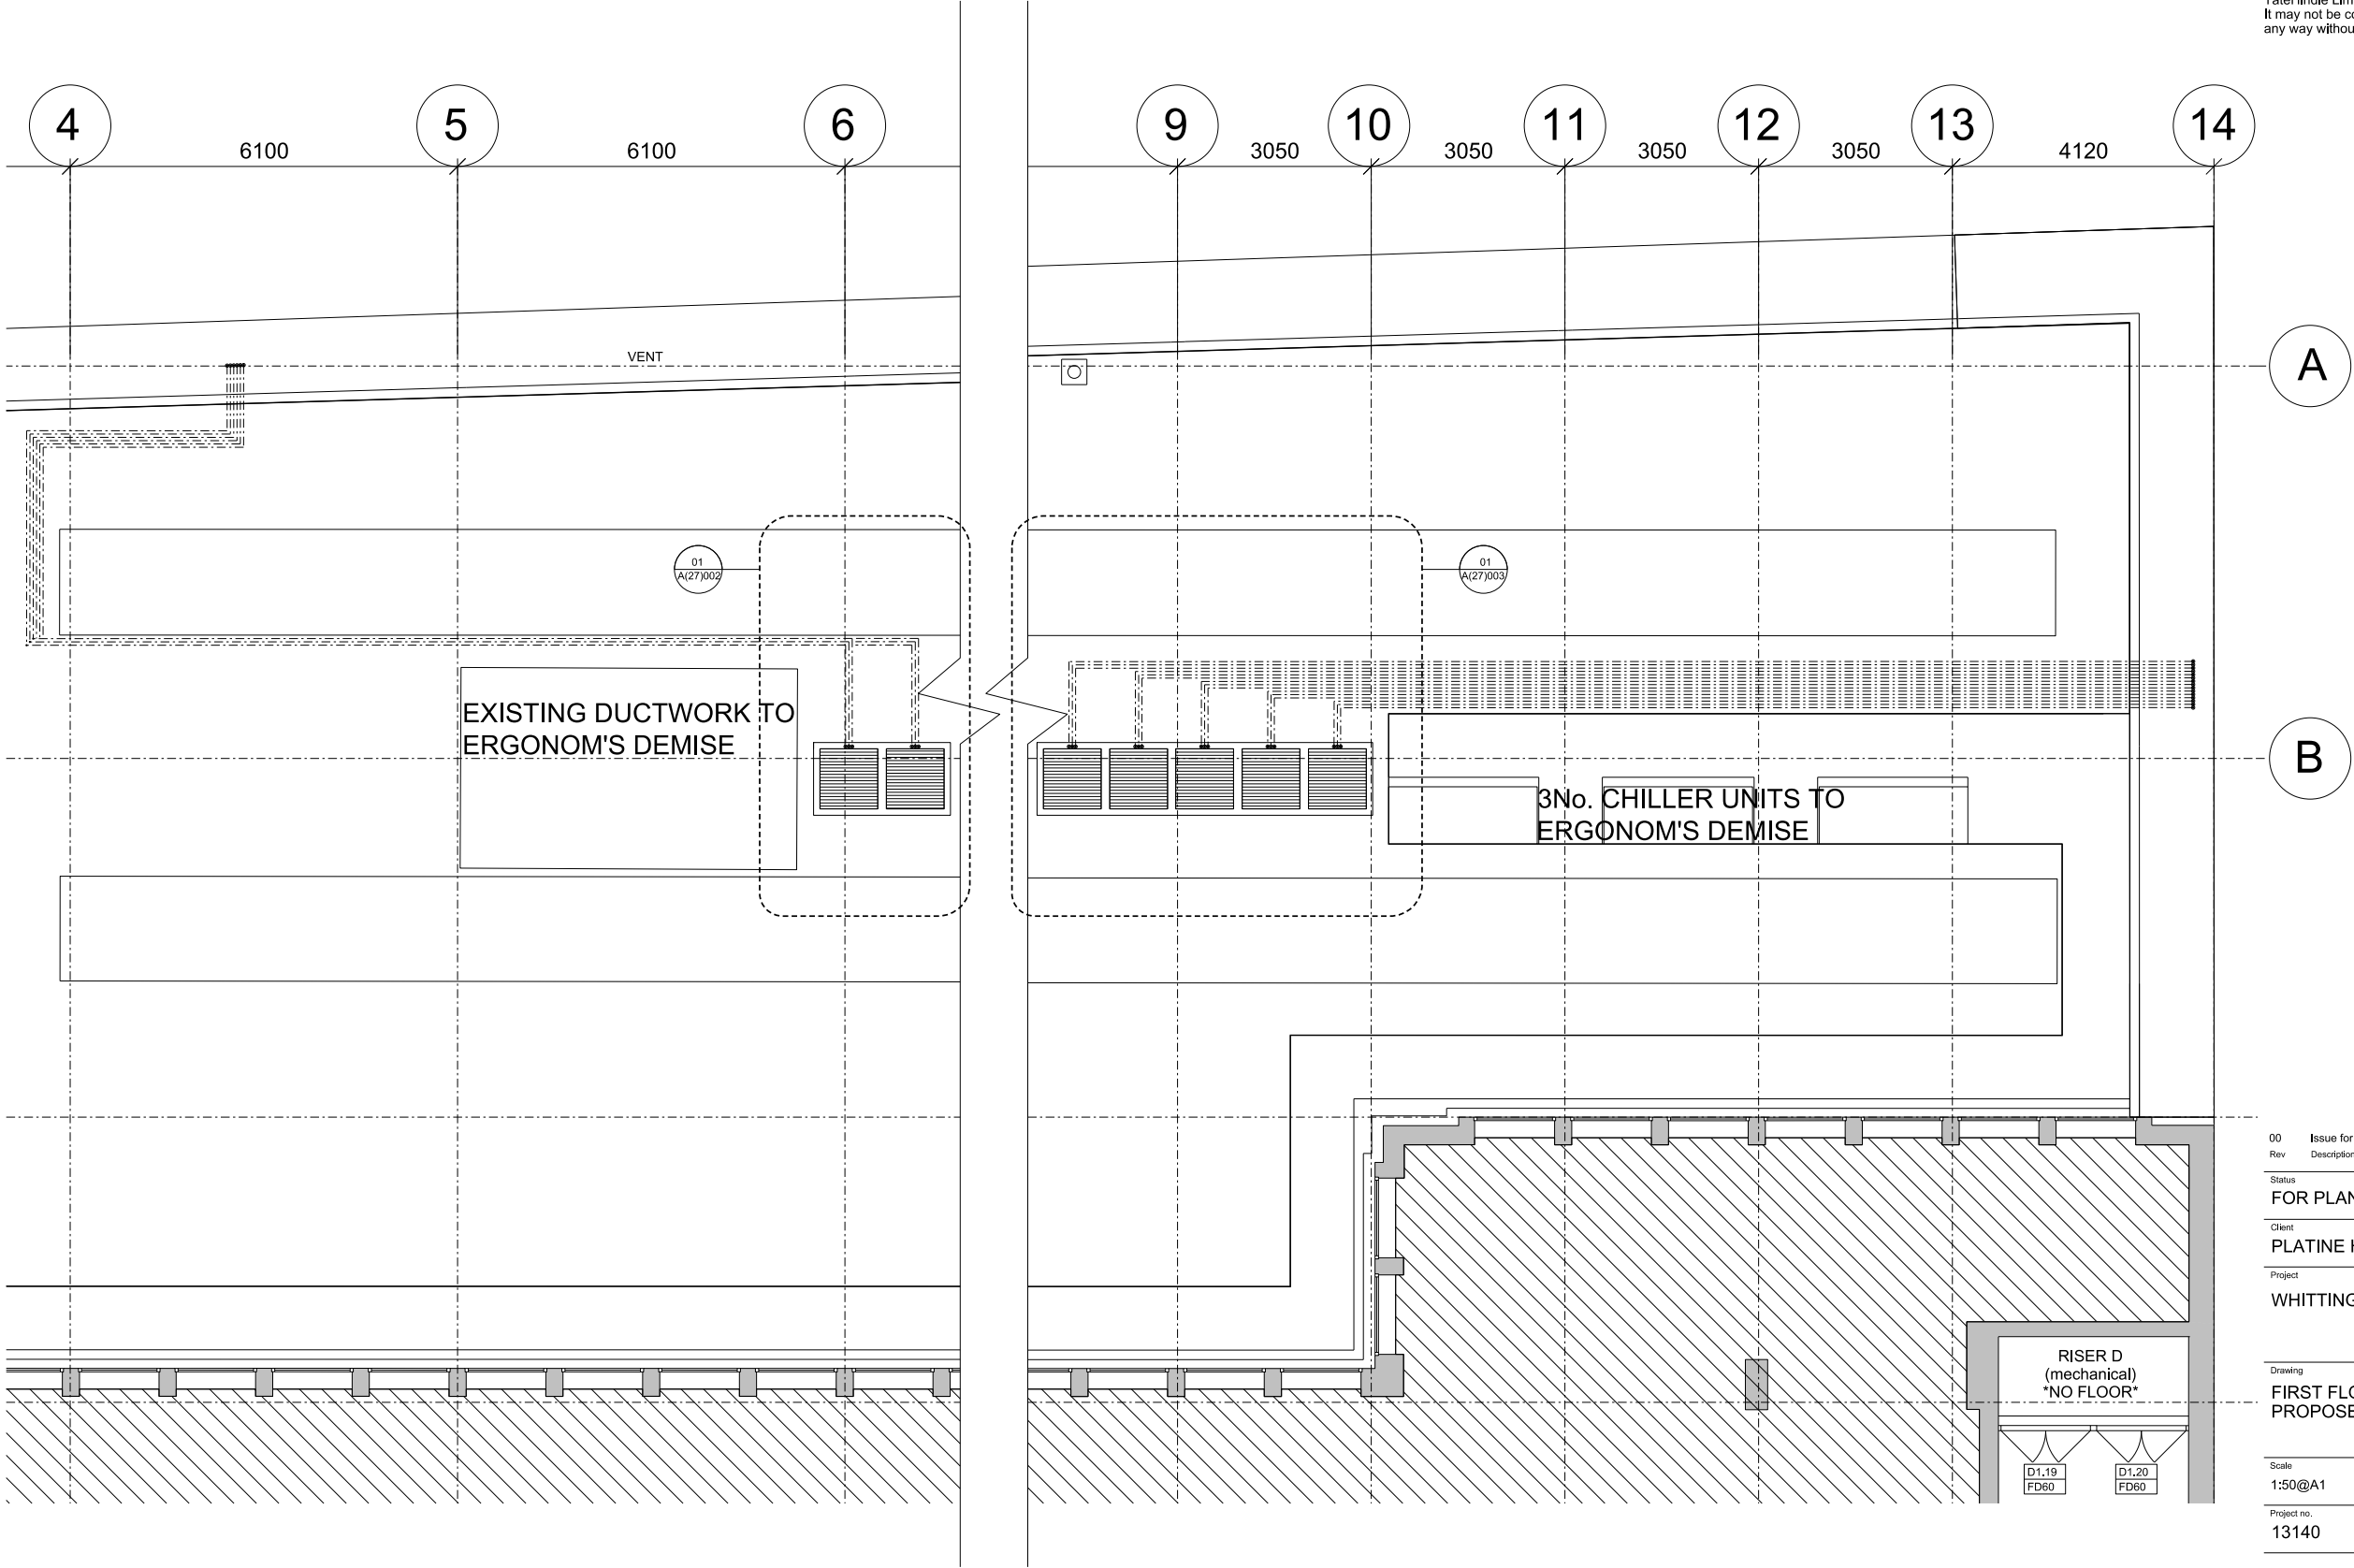

tatehindle

TateHindle Limited
1 Lindsey Street
Smithfield
London EC1A 9HP
T 020 7332 4850
mail@tatehindle.co.uk
www.tatehindle.co.uk

DO NOT SCALE THIS DRAWING
Contractors are to check all dimensions prior to commencement on site and notify the architect of any errors, omissions, or discrepancies.
TateHindle Limited retain copyright of this drawing. It may not be copied, altered or reproduced in any way without their written authority.

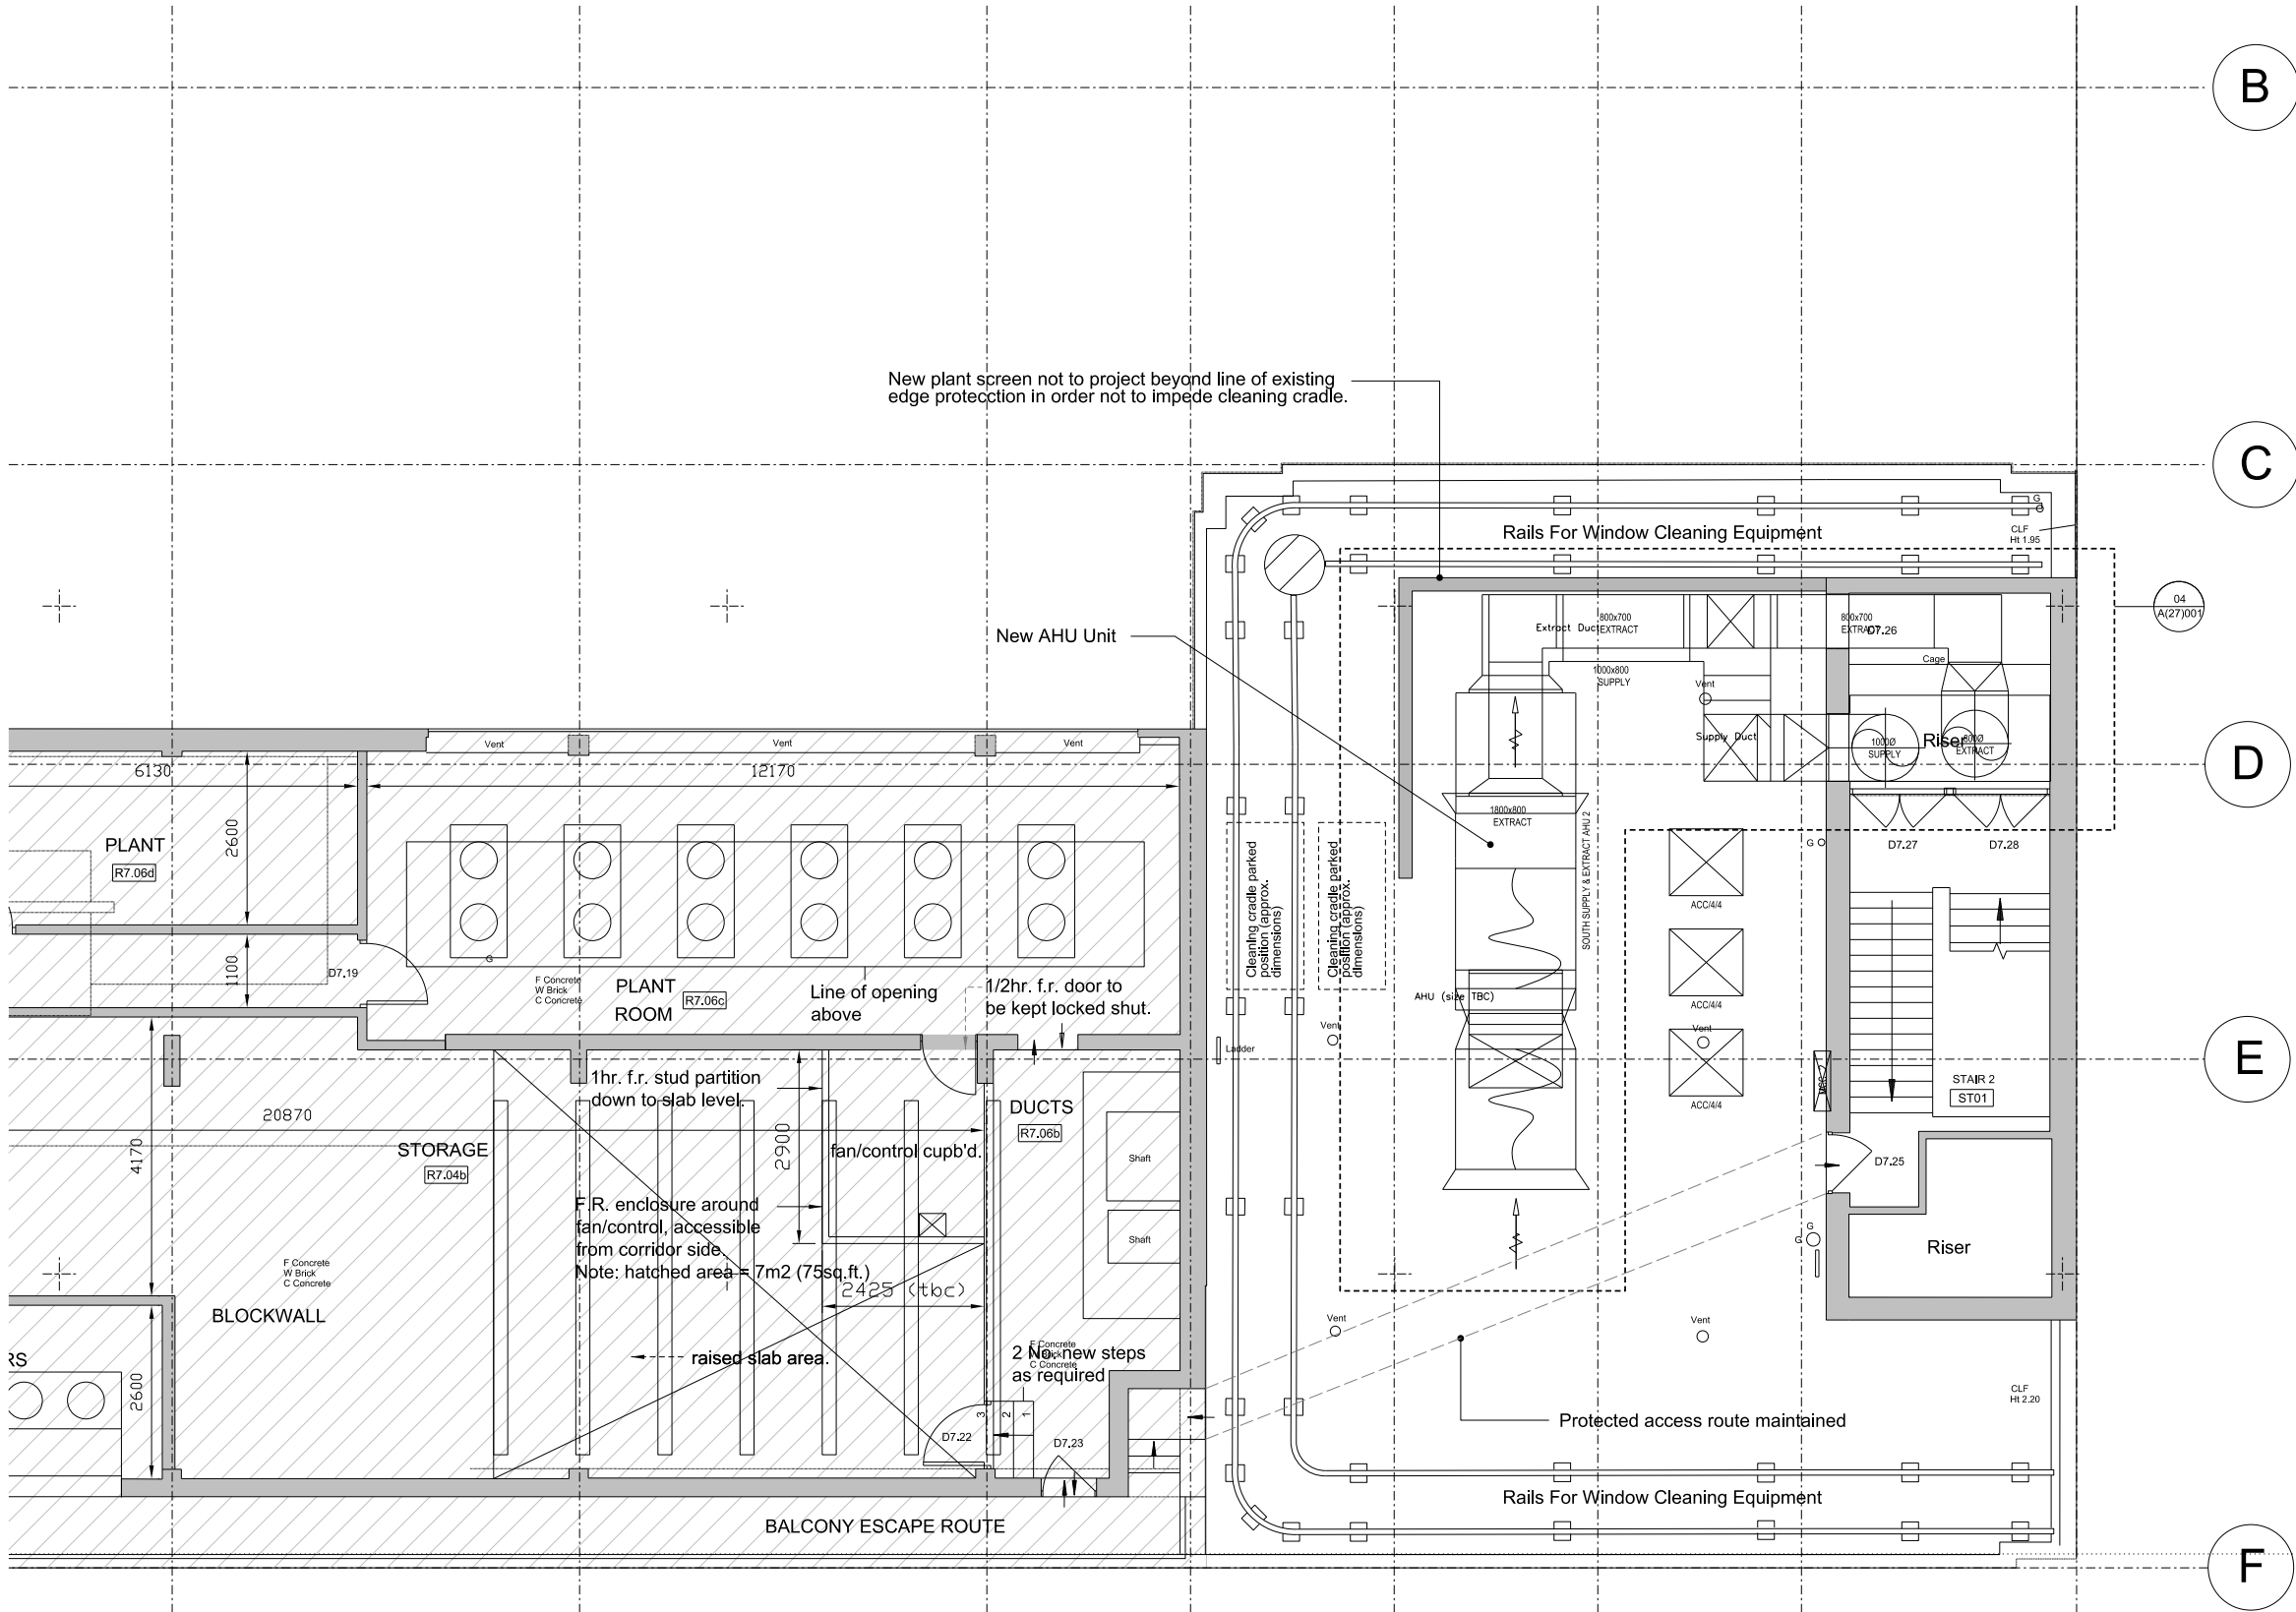


00	Issue for Planning	15-07-15	SB
Rev	Description	Date	Checked
Status			
FOR PLANNING			
Client			
PLATINE HOLDINGS			
Project			
WHITTINGTON HOUSE			
Drawing			
SEVENTH FLOOR PLAN DETAIL PROPOSED			
Scale	Drawn	Date	Checked
1:50@A1	JMH	01-06-15	SB
Project no.	Dwg	Revision	
13140	PL-A(03)117	00	

tatehindle

TateHindle Limited
1 Lindsey Street
Smithfield
London EC1A 9HP
T 020 7332 4850
mail@tatehindle.co.uk
www.tatehindle.co.uk

Note: All heights are in metres AOD and relate to maximum heights of the occupied lower levels floor space with a construction tolerance of $\pm 1\text{m}$

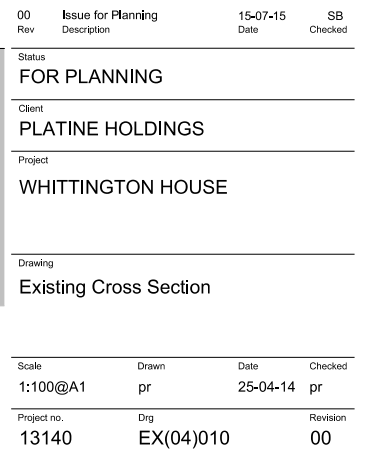

TateHindle Limited
1 Lindsey Street
Smthfield
London EC1A 9HP


T 020 7332 4850
mail@tatehindle.co.uk
www.tatehindle.co.uk

DO NOT SCALE THIS DRAWING

Contractors are to check all dimensions prior to commencement on site and notify the architect of any errors, omissions, or discrepancies.

TateHindle Limited retain copyright of this drawing. It may not be copied, altered or reproduced in any way without their written authority.

Note: All heights are in metres AOD and relate to maximum heights of the occupied lower levels floor space with a construction tolerance of ±1m

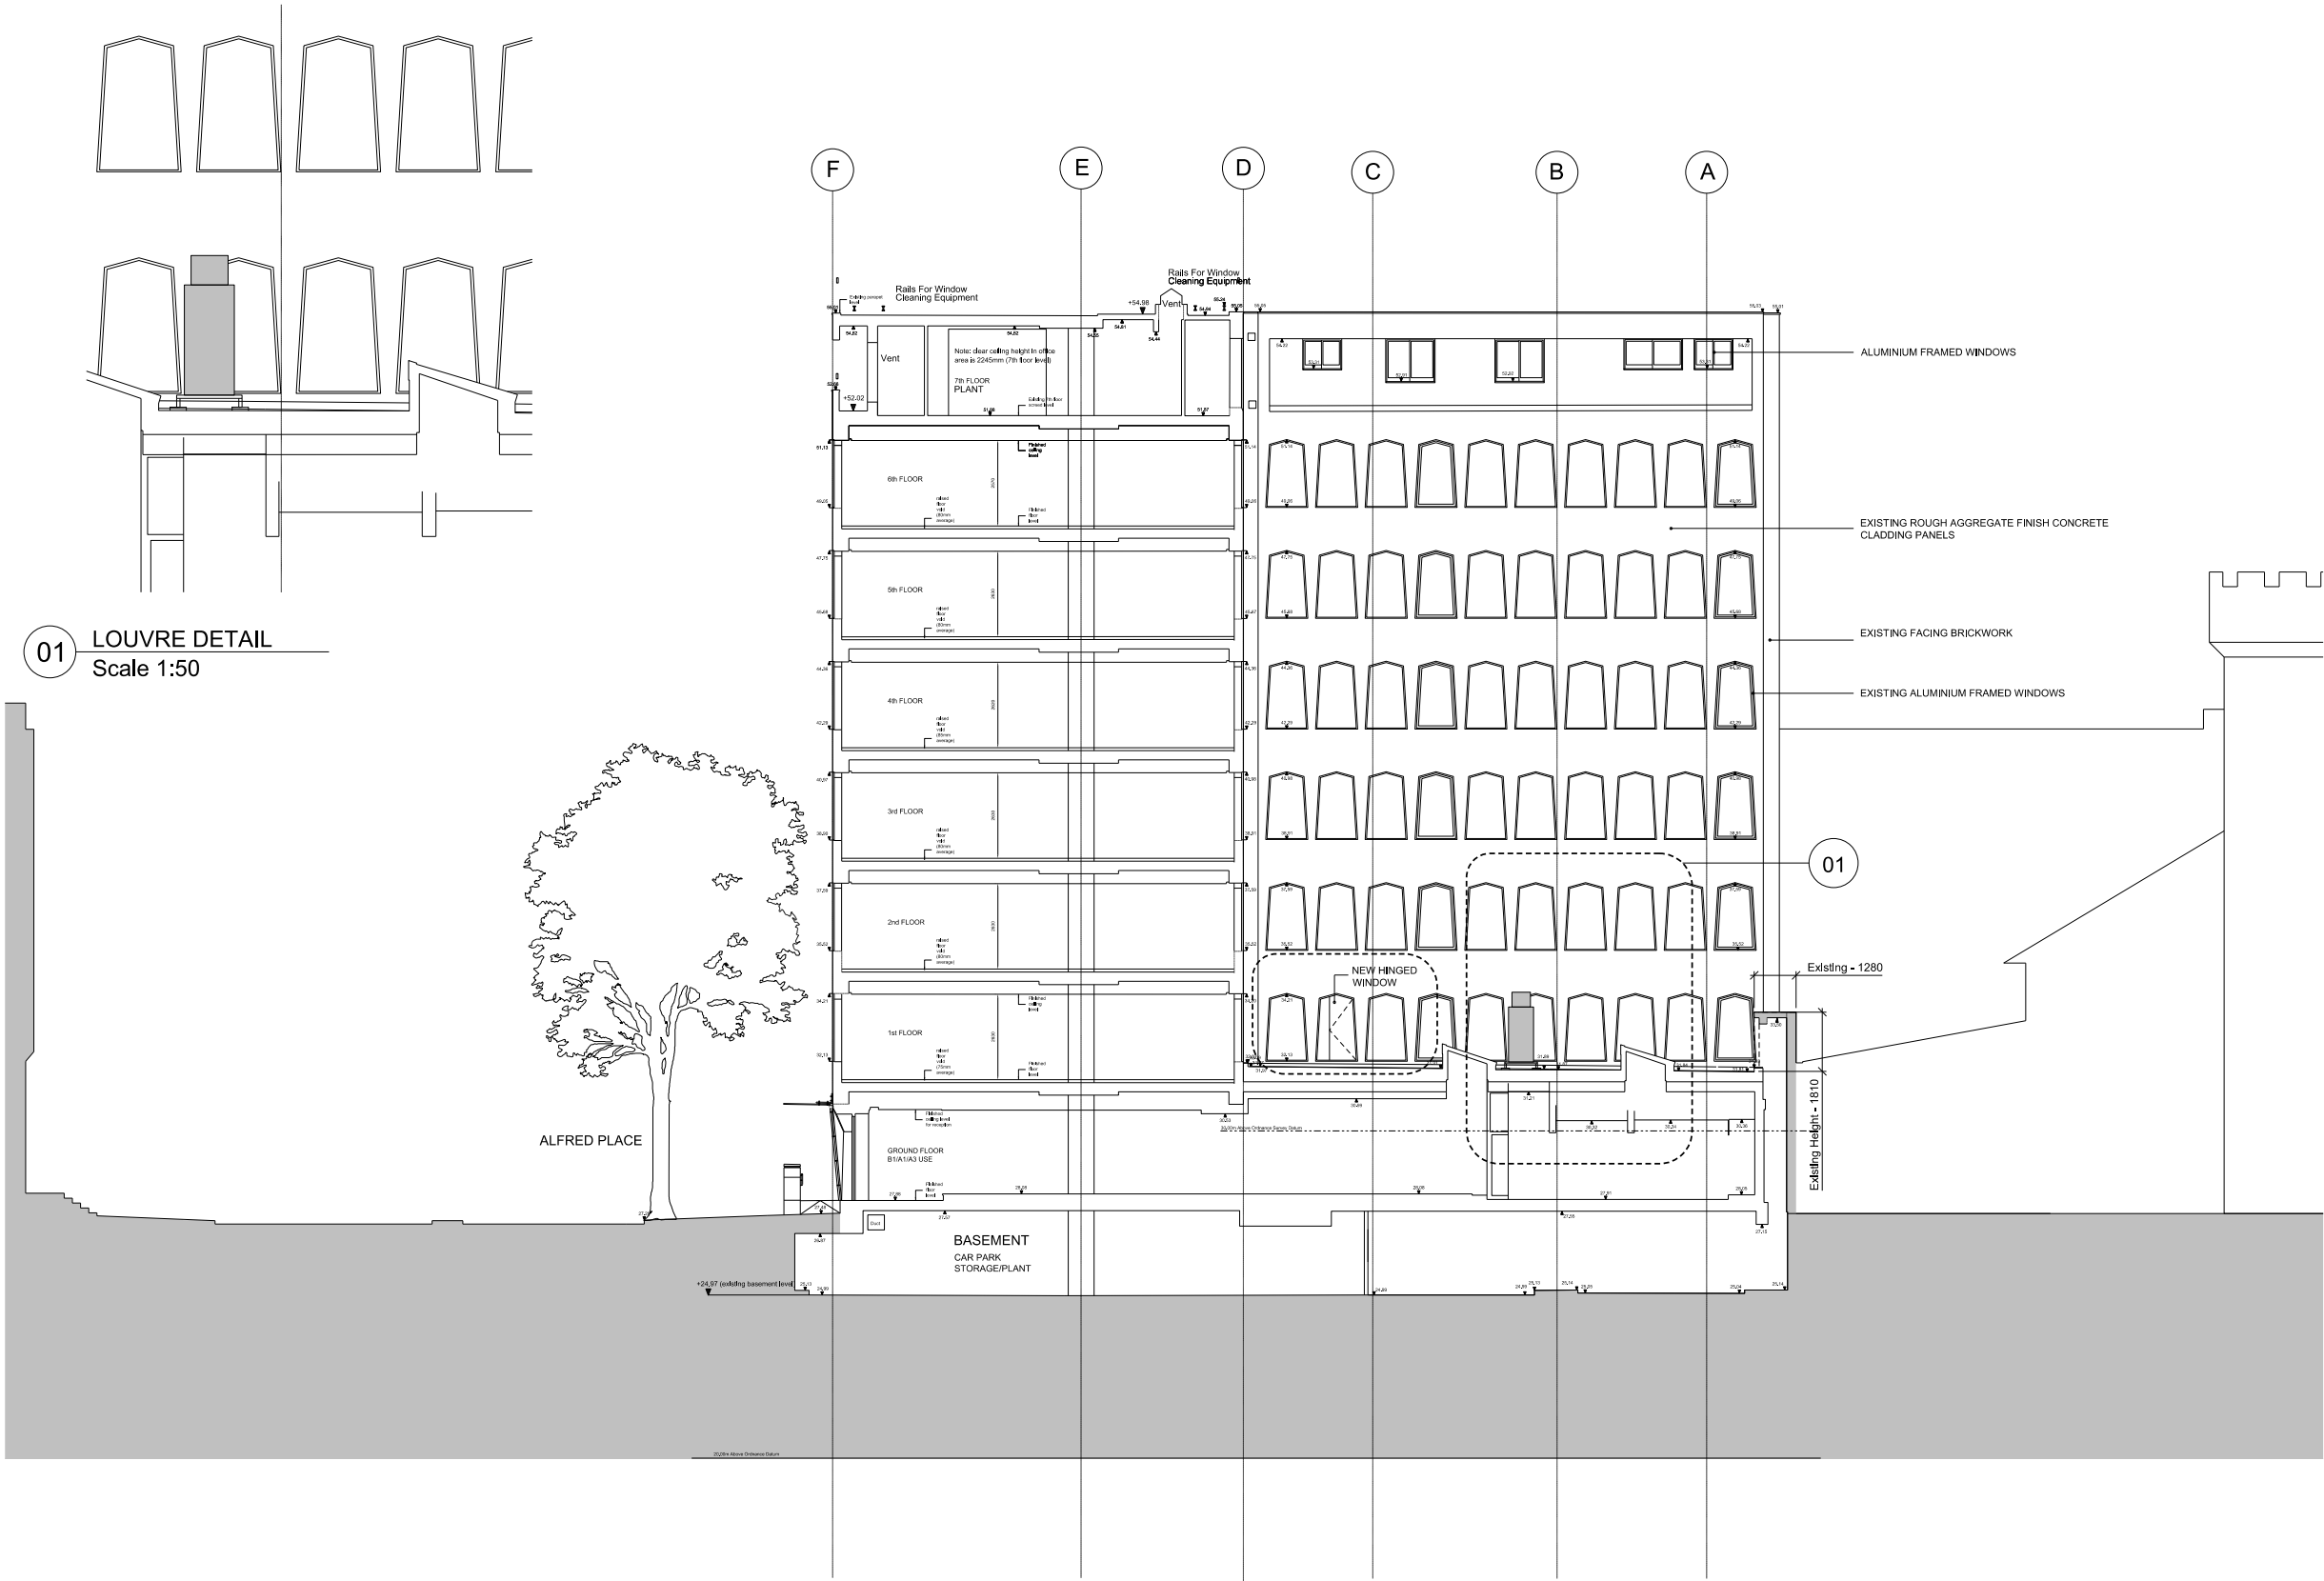

CROSS SECTION - PROPOSED


00	Issue for Planning	15-07-15	SB
Rev	Description	Date	Checked
Status	FOR PLANNING		
Client	PLATINE HOLDINGS		
Project	WHITTINGTON HOUSE		
Drawing	SECTION B PROPOSED		
Scale	Drawn	Date	Checked
1:100@A1	JMH	01-06-15	SB
Project no.	Dwg	Revision	
13140	PL-A(04)010	00	



DO NOT SCALE THIS DRAWING

Contractors are to check all dimensions prior to commencement on site and notify the architect of any errors, omissions, or discrepancies.

TateHindle Limited retain copyright of this drawing. It may not be copied, altered or reproduced in any way without their written authority.

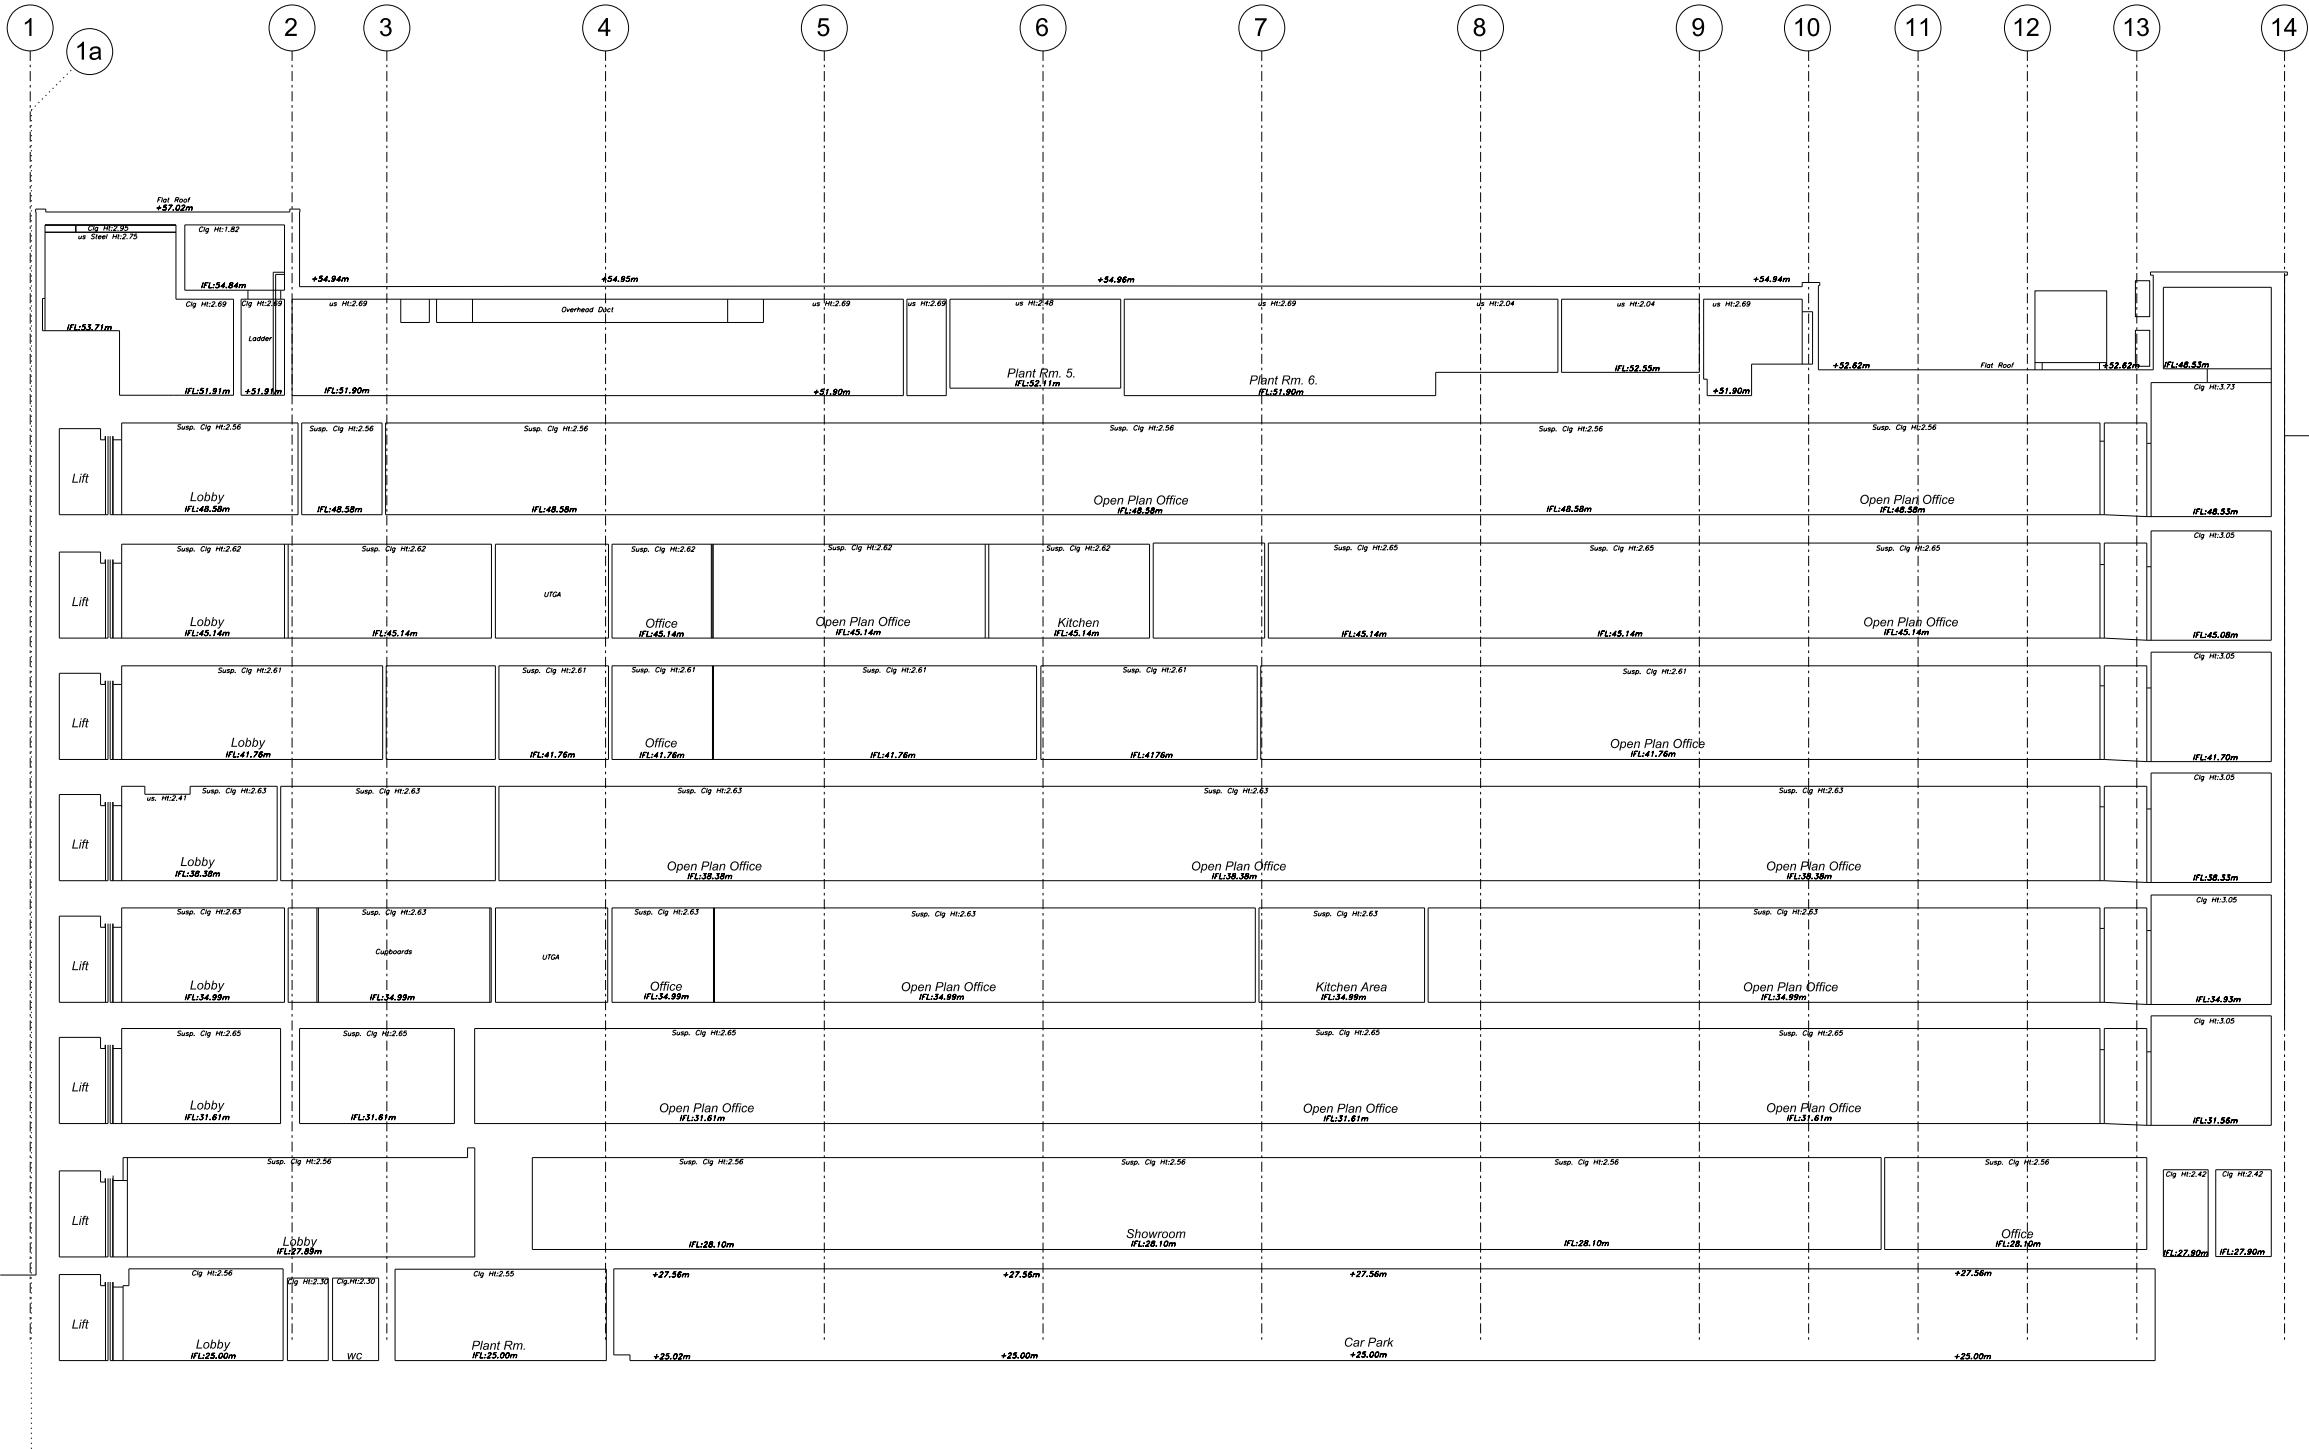

Datum: 20.00m.
Section 1.

00	Issue for Planning	15-07-15	SB
Rev	Description	Date	Checked

Status
FOR PLANNING

Client
PLATINE HOLDINGS

Project
WHITTINGTON HOUSE

Drawing
**SECTION A-A
EXISTING**

Scale	Drawn	Date	Checked
1:100@A1	JMH	01-06-15	SB
Project no.	Dwg	Revision	
13140	EX(04)011	00	


tatehindle

TateHindle Limited
1 Lindsey Street
Smithfield
London EC1A 9HP
T 020 7332 4850
ma@tatehindle.co.uk
www.tatehindle.co.uk

DO NOT SCALE THIS DRAWING

Contractors are to check all dimensions prior to commencement on site and notify the architect of any errors, omissions, or discrepancies.

TateHindle Limited retain copyright of this drawing. It may not be copied, altered or reproduced in any way without their written authority.

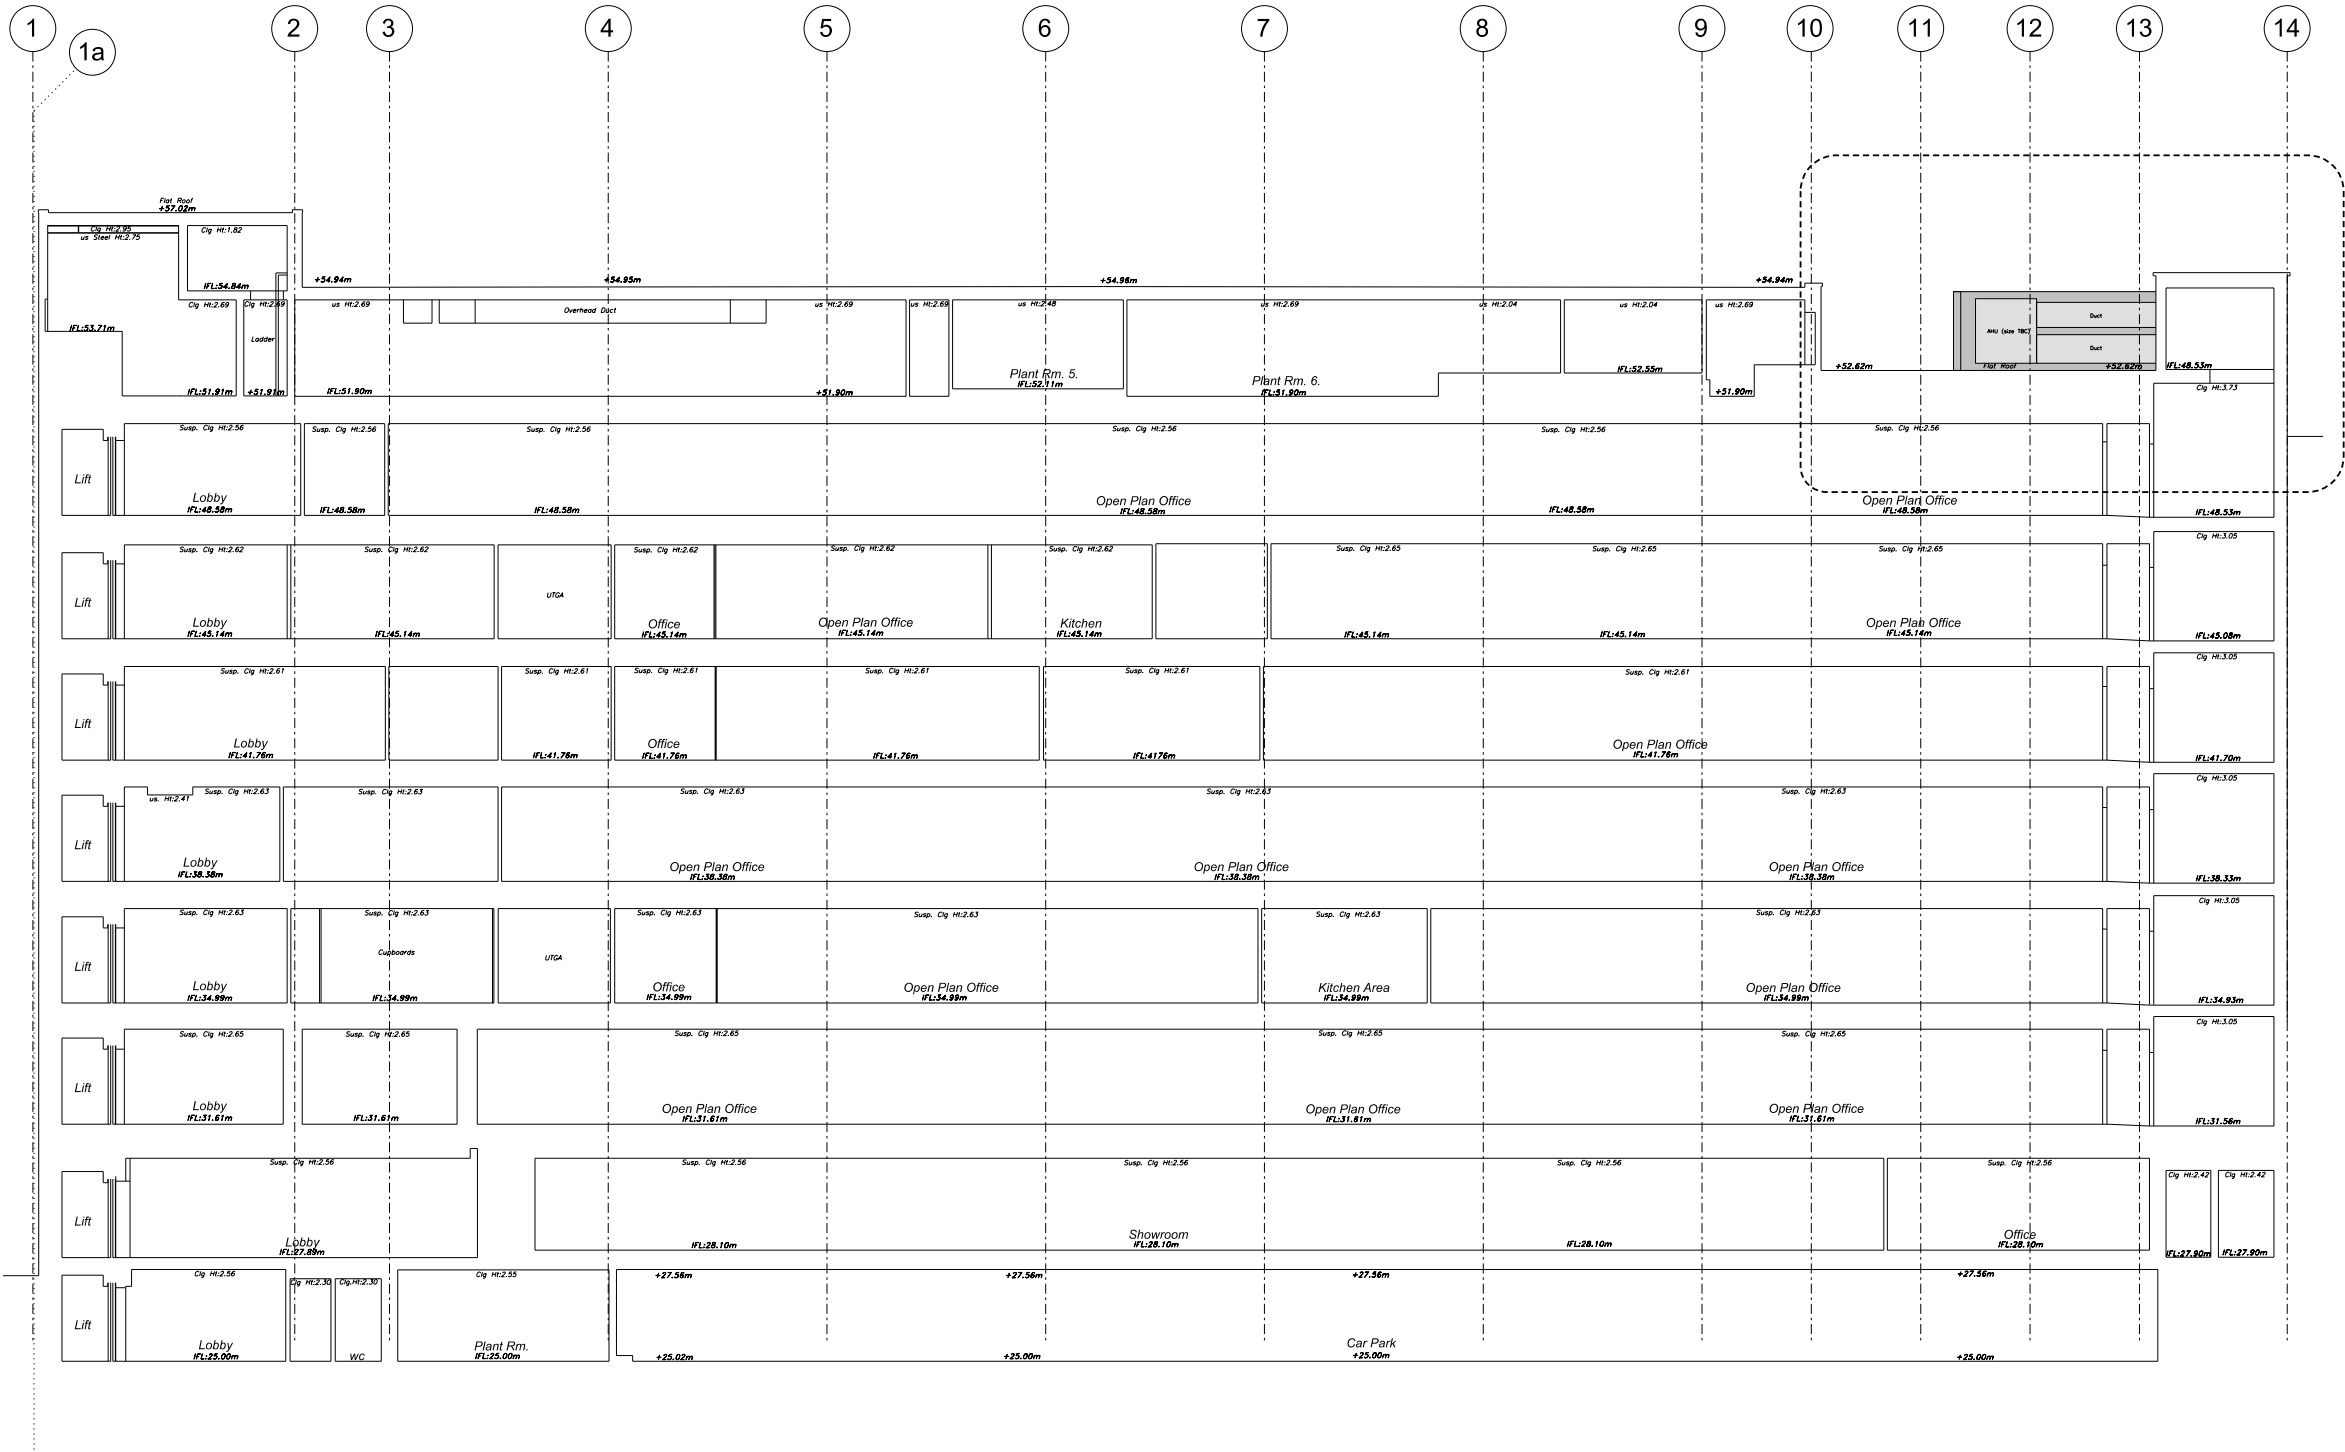

Datum: 20.00m.
Section 1.

00	Issue for Planning	15-07-15	SB
Rev	Description	Date	Checked
Status			
FOR PLANNING			
Client			
PLATINE HOLDINGS			
Project			
WHITTINGTON HOUSE			
Drawing			
SECTION A-A PROPOSED			
Scale	Drawn	Date	Checked
1:100@A1	JMH	01-06-15	SB
Project no.	Dwg	Revision	
13140	PL-A(04)011	00	

tatehindle

TateHindle Limited
1 Lindsey Street
Smithfield
London EC1A 9HP
T 020 7332 4850
mail@tatehindle.co.uk
www.tatehindle.co.uk