
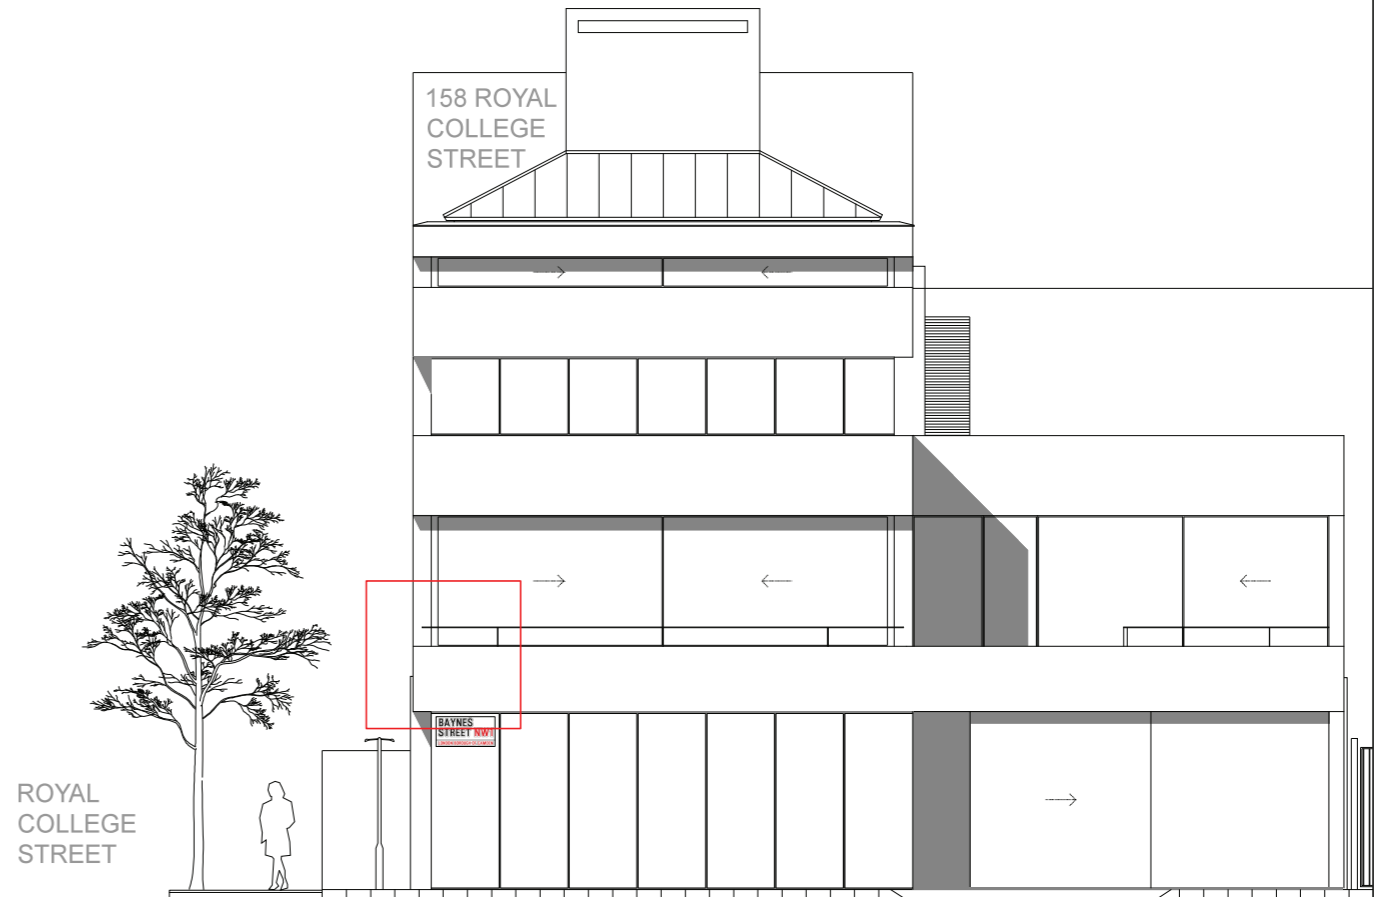


SOUTH ELEVATION-Reference

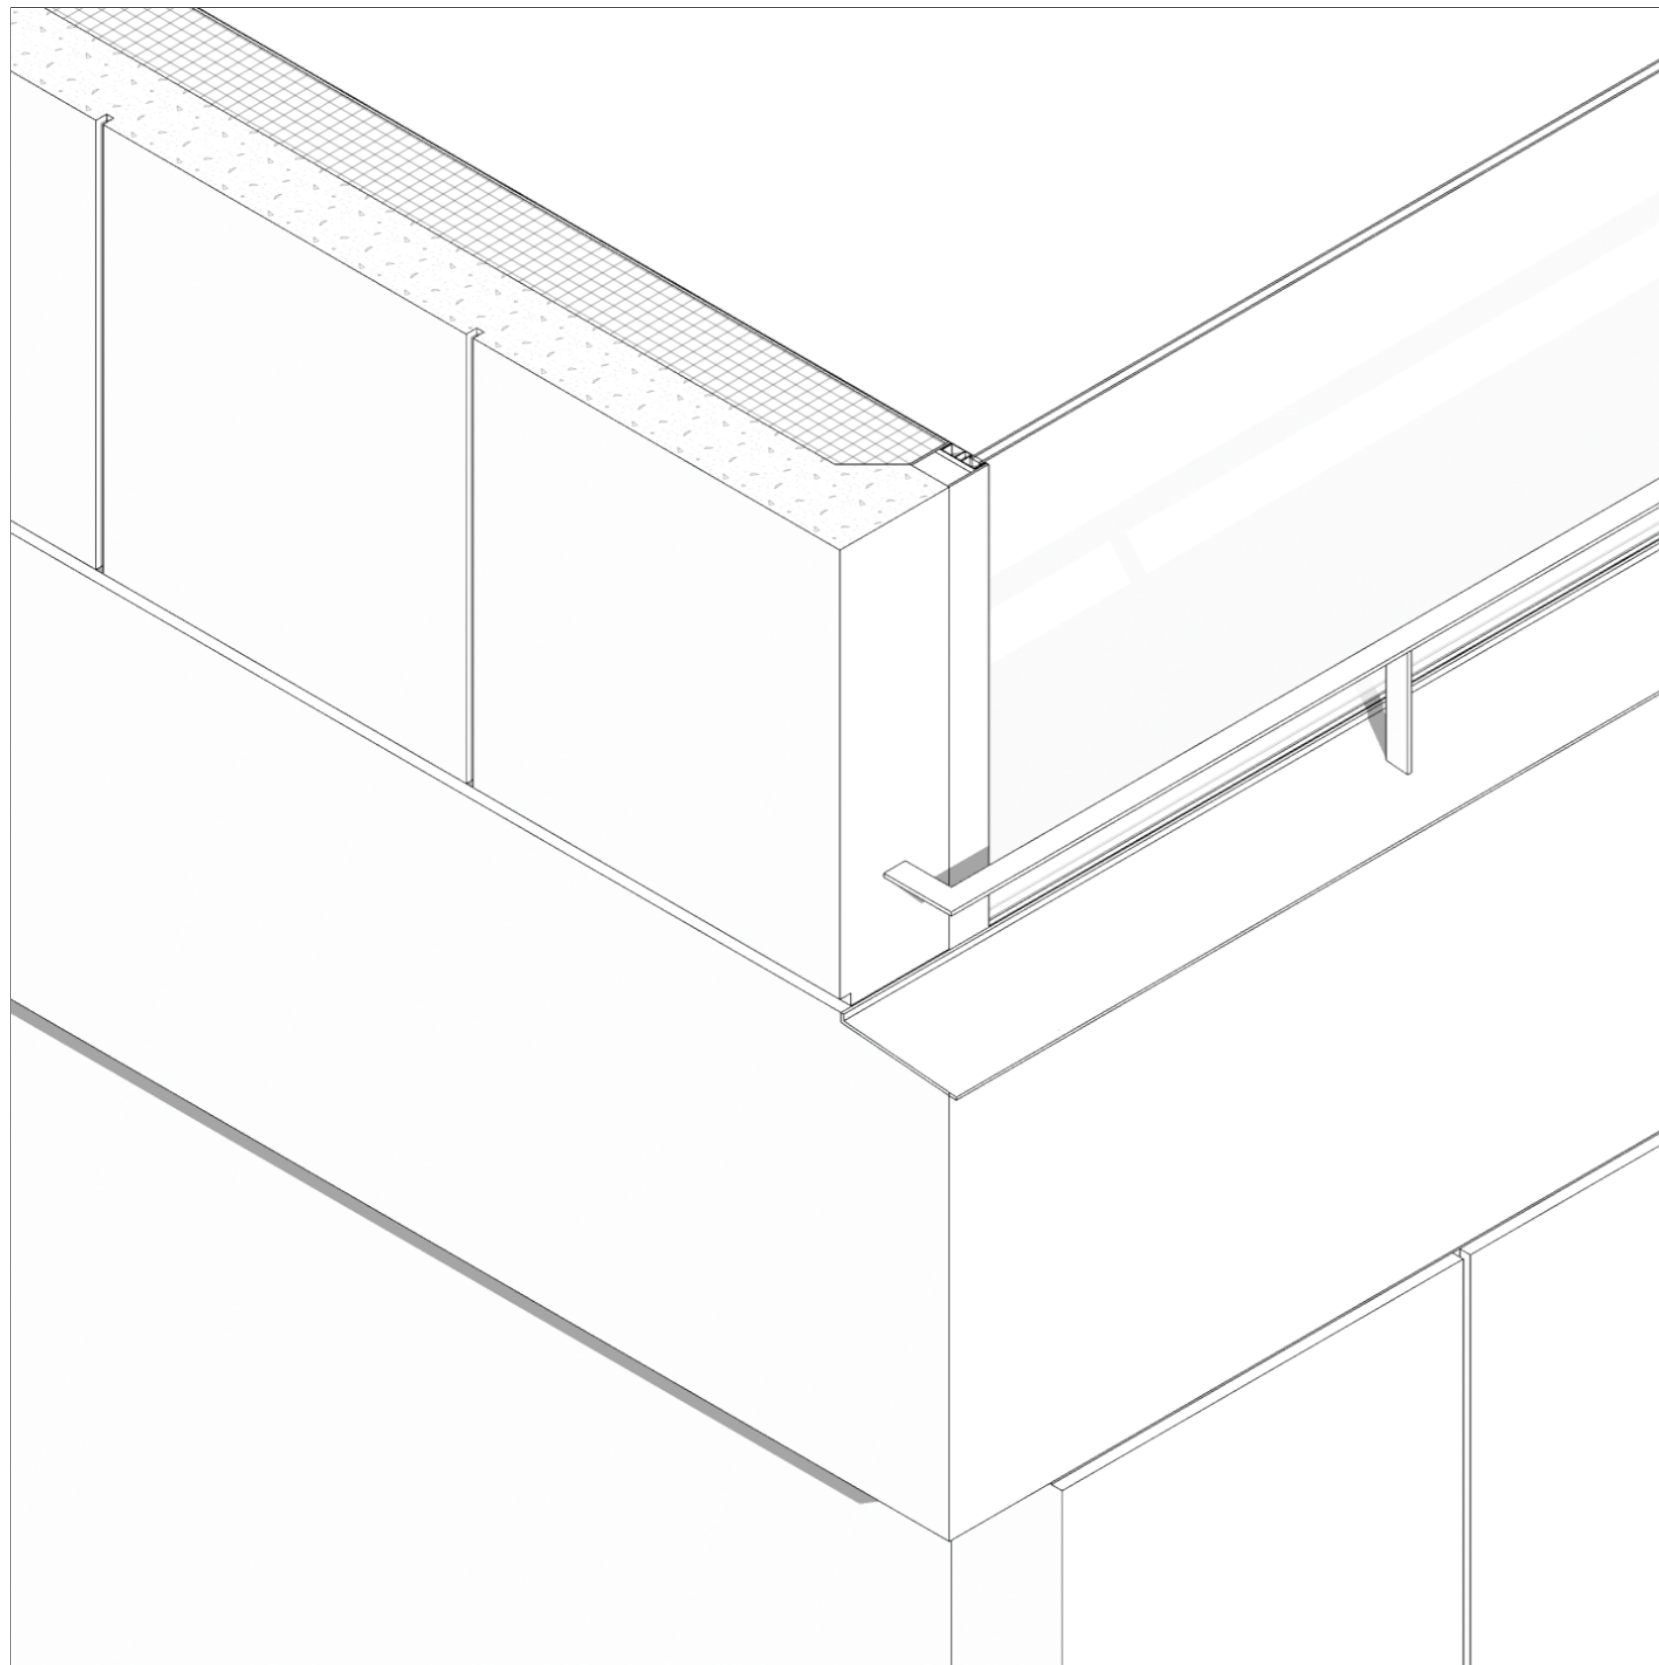

**HENNING
STUMMEL**
ARCHITECTS LTD

Tin House
2 Smugglers Yard, Devonport Road
London W12 8HU, United Kingdom
+44 (0) 797 313 1882
mail@henningstummelarchitects.co.uk
www.henningstummelarchitects.co.uk

Date	Drawn	Description	Project No.	101_152 Royal College Street	
07-08-15	C.M	Planning Application	Drawing Title	South-West Corner Detail	
			Date	August 2015	Scale
			Drawing No.	101_PA_410	Rev.

Copyright Henning Stummel Architects Ltd