


1 EXISTING FRONT ELEVATION  
SCALE 1:20


LOCATION PLAN SCALE 1/200

ALL DIMENSIONS, SETTING OUT INFORMATION AND LEVELS MUST BE CHECKED ON SITE BEFORE ANY MATERIALS ARE ORDERED OR WORK COMMENCES ON SITE. COPYRIGHT HWO LTD.

NOTES

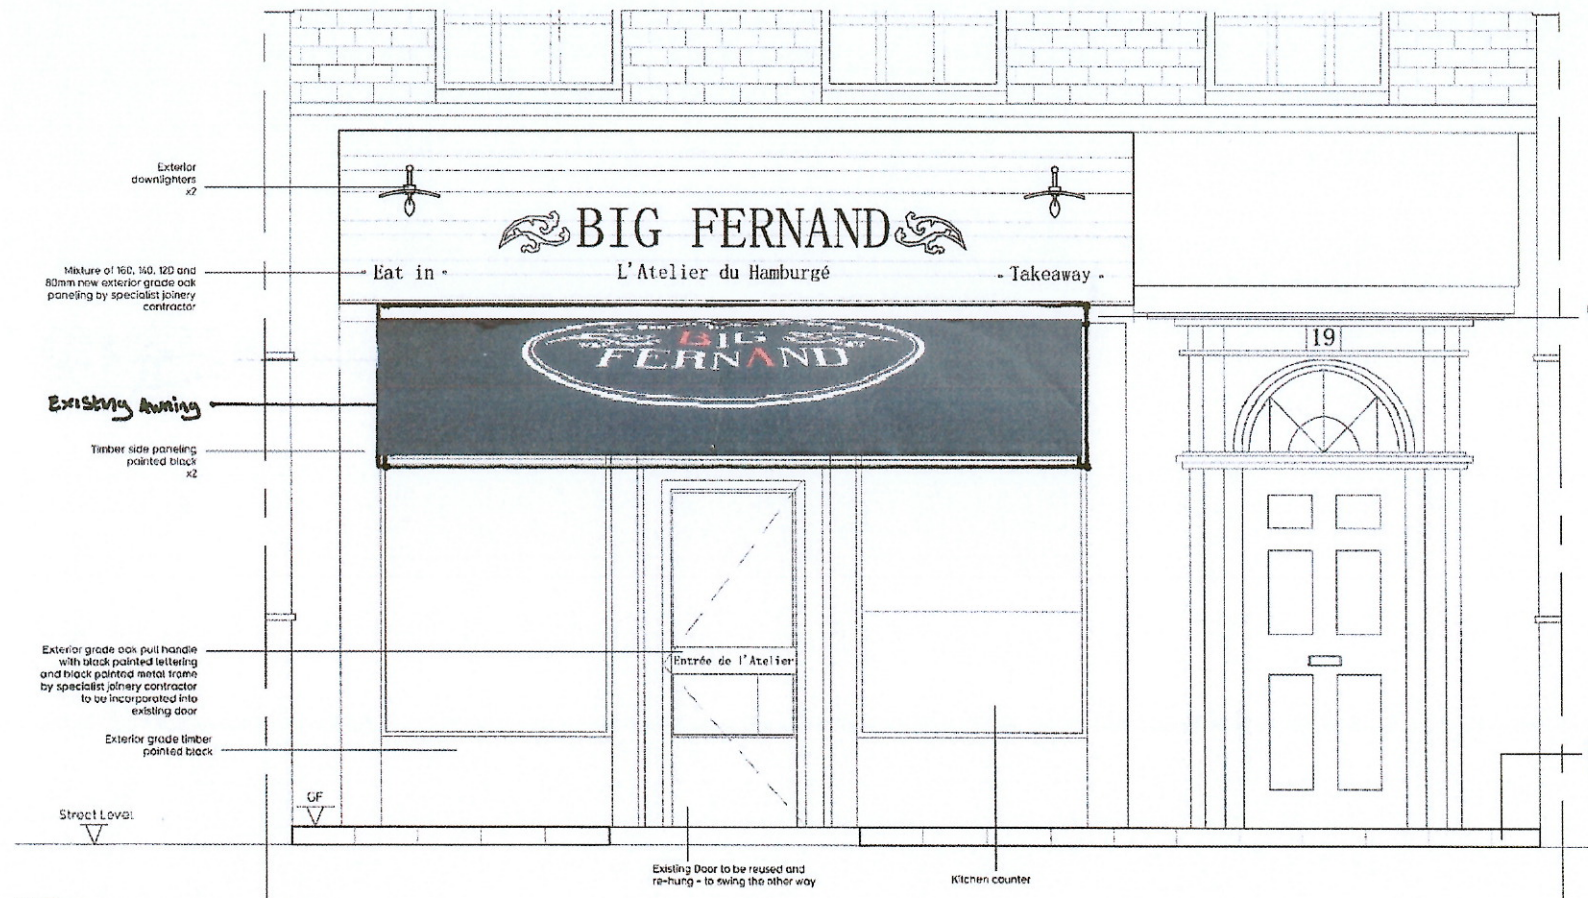

2 PROPOSED FRONT ELEVATION  
SCALE 1:20

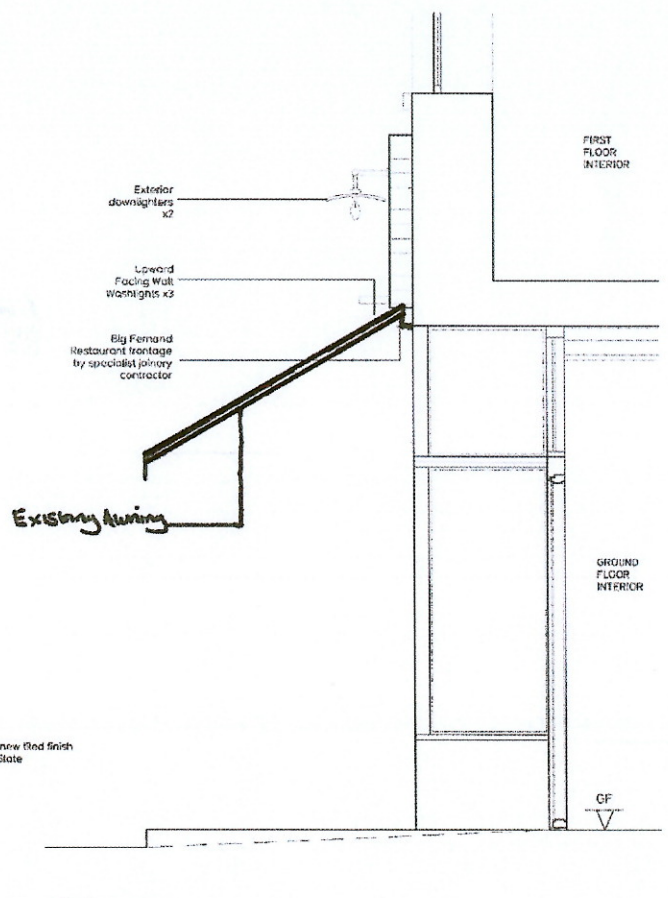

3 PROPOSED SECTION  
SCALE 1:20

Revisions No	Date	By
A	16-OCT-14	AG

Client  
BIG FERNAND LTD


Stage  
**TENDER**

**HWO** Architects  
407 SreenWorks  
22 Highbury Grove  
London N5 2EF  
T +44 (0)20 7566 0006  
F +44 (0)20 7566 0007  
E info@hwo-architects.com

Job title  
19 PERCY STREET  
London, W1T 1DY

Drawing title  
Front Elevation - Restaurant Frontage  
Existing and Proposed - **Awning open**

Created by	Checked by	Scale	Date
GL	RS	1:20@ A1	16-SEPT-2014
Job	Stage	Drawing	Revision
363	- T -	300	AC

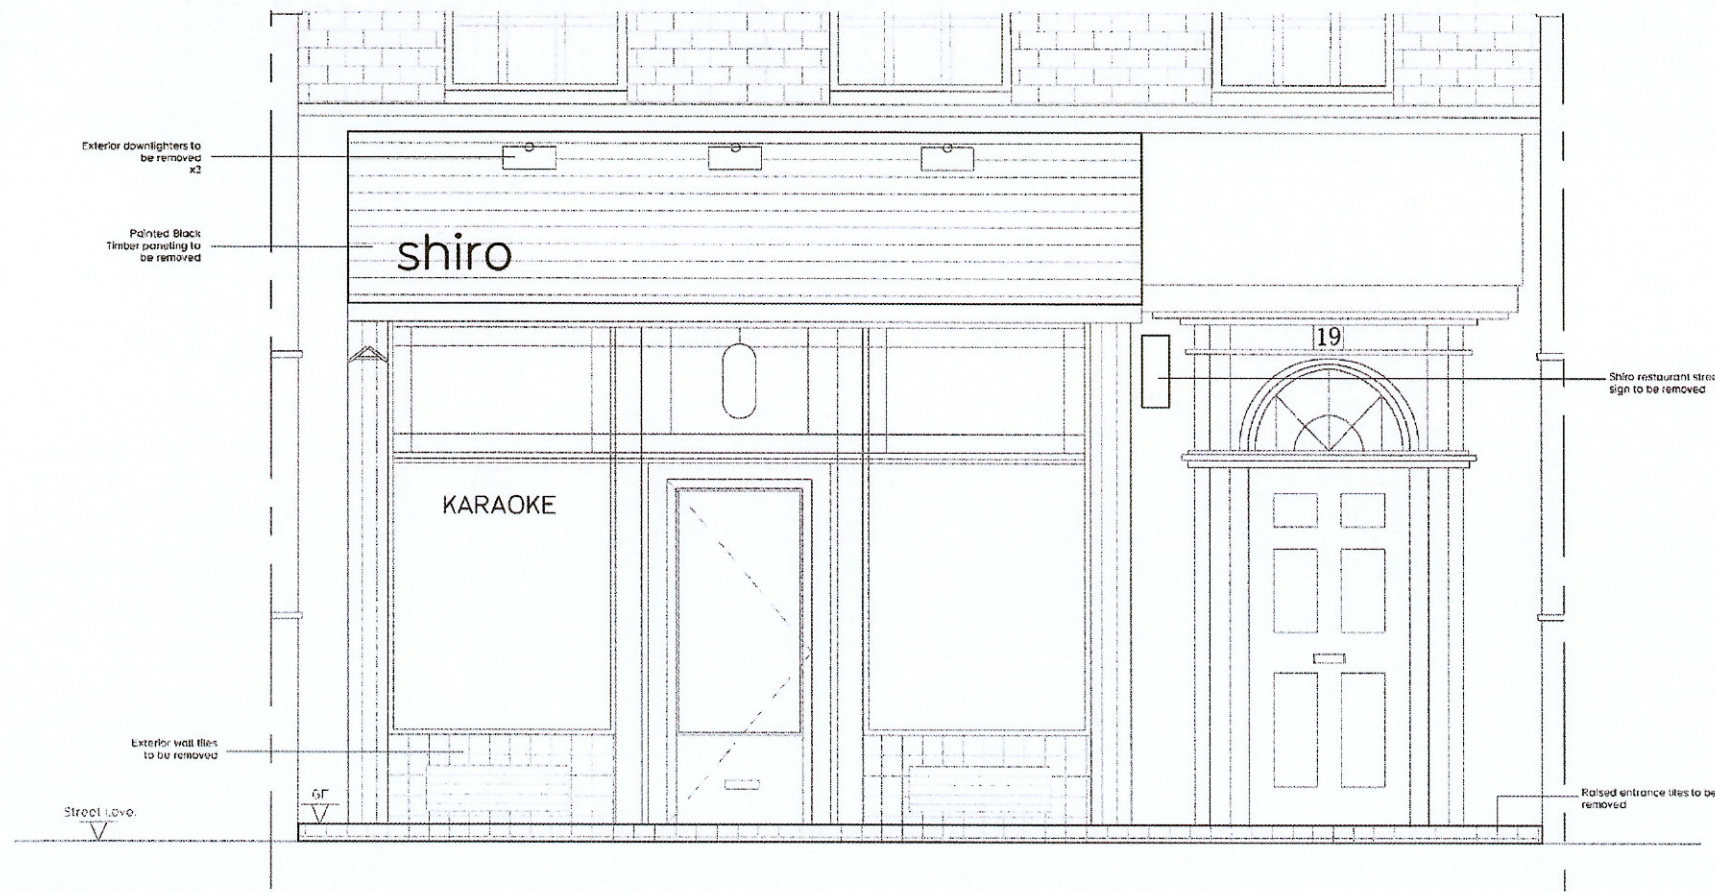


1 EXISTING FRONT ELEVATION  
SCALE 1:20


LOCATION PLAN SCALE 1/200

ALL DIMENSIONS, SETTING OUT INFORMATION AND LEVELS MUST BE CHECKED ON SITE BEFORE ANY MATERIALS ARE ORDERED OR WORK COMMENCES ON SITE. COPYRIGHT HWO LTD.

NOTES

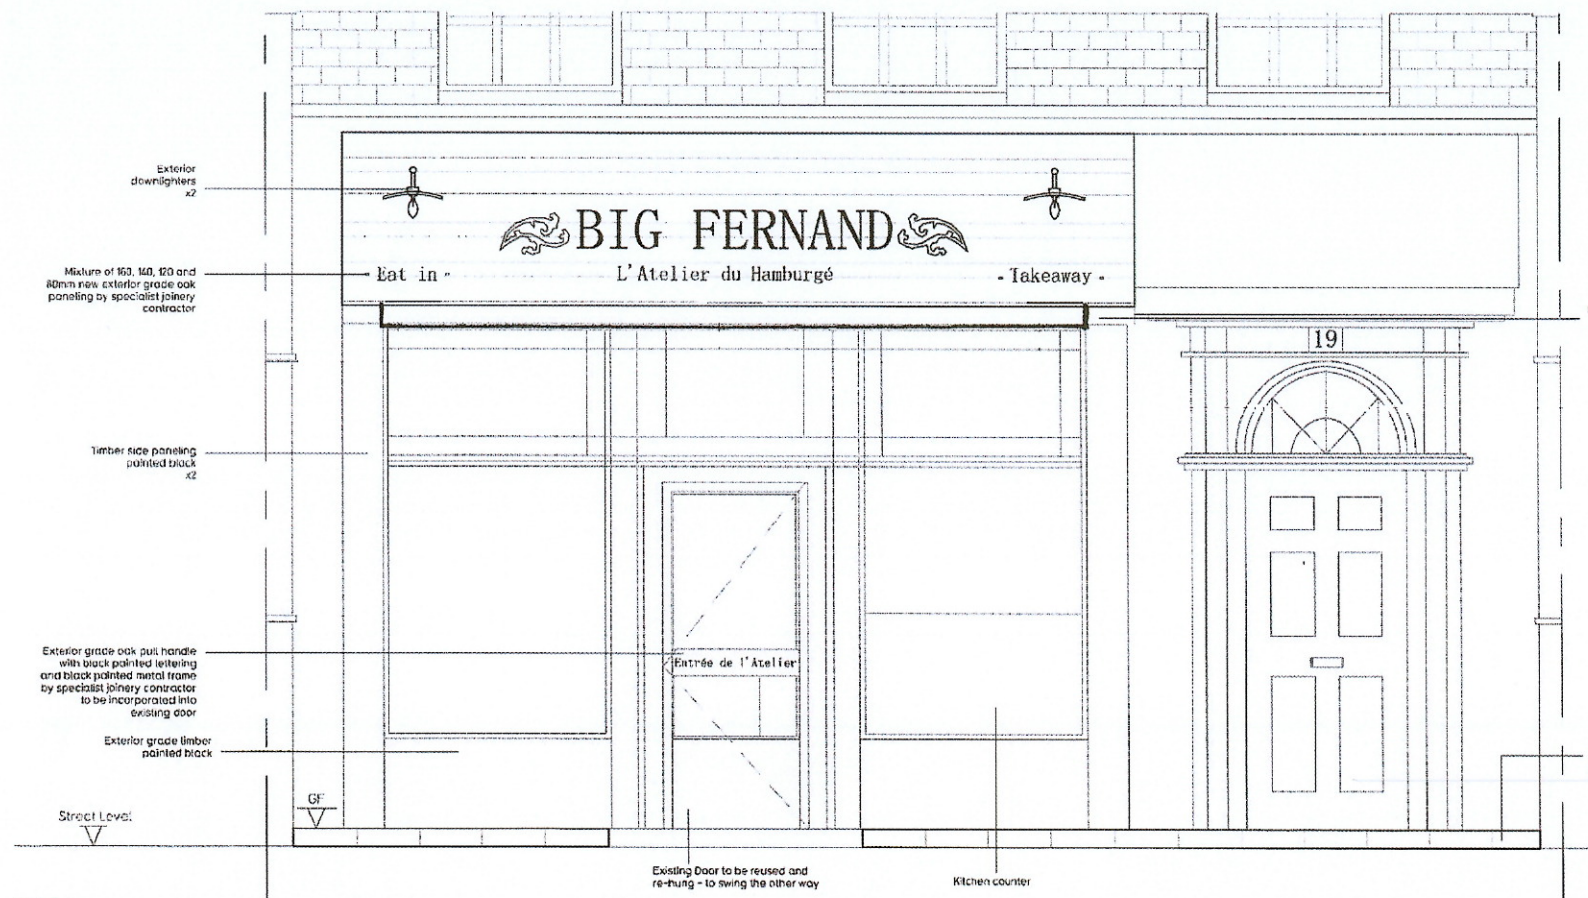

2 PROPOSED FRONT ELEVATION  
SCALE 1:20

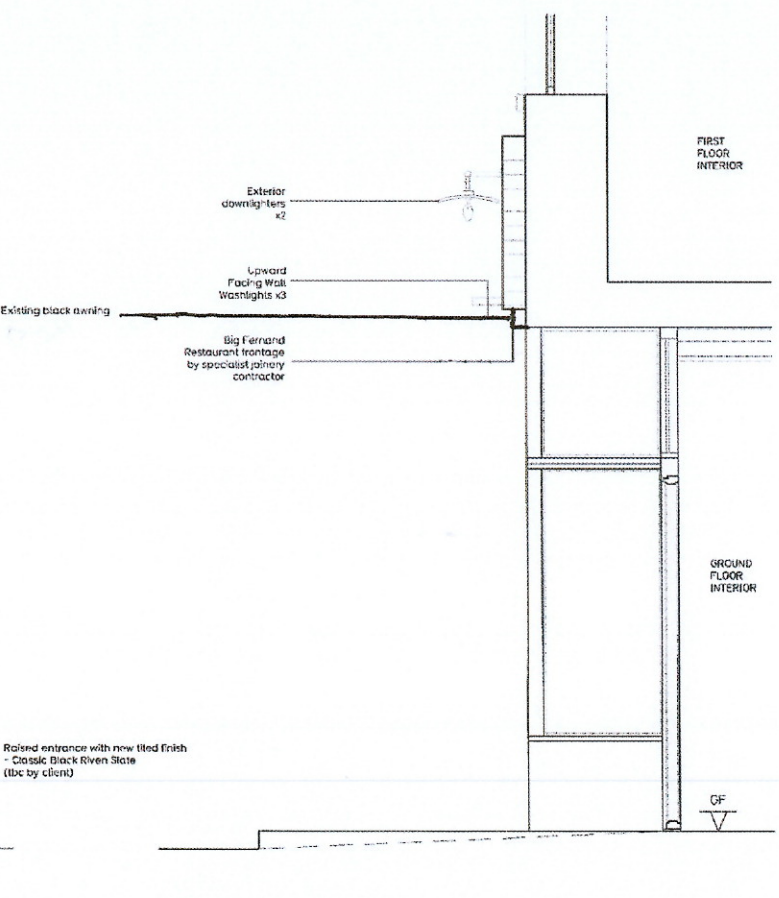

3 PROPOSED SECTION  
SCALE 1:20

Revisions No	Date	By
A	16-OCT-14	AG

Client  
BIG FERNAND LTD

Stage  
**TENDER**

**HWO** Architects  
407 SreenWorks  
22 Highbury Grove  
London N5 2EF  
T +44 (0)20 7566 0006  
F +44 (0)20 7566 0007  
E info@hwo-architects.com

Job title  
19 PERCY STREET  
London, W1T 1DY

Drawing title  
Front Elevation - Restaurant Frontage  
Existing and Proposed - *Awning closed*

Created by	Checked by	Scale	Date
GC	RS	1:20@ A1	16-SEPT-2014

Job	Stage	Drawing	Revision
363	- T -	300	AC