
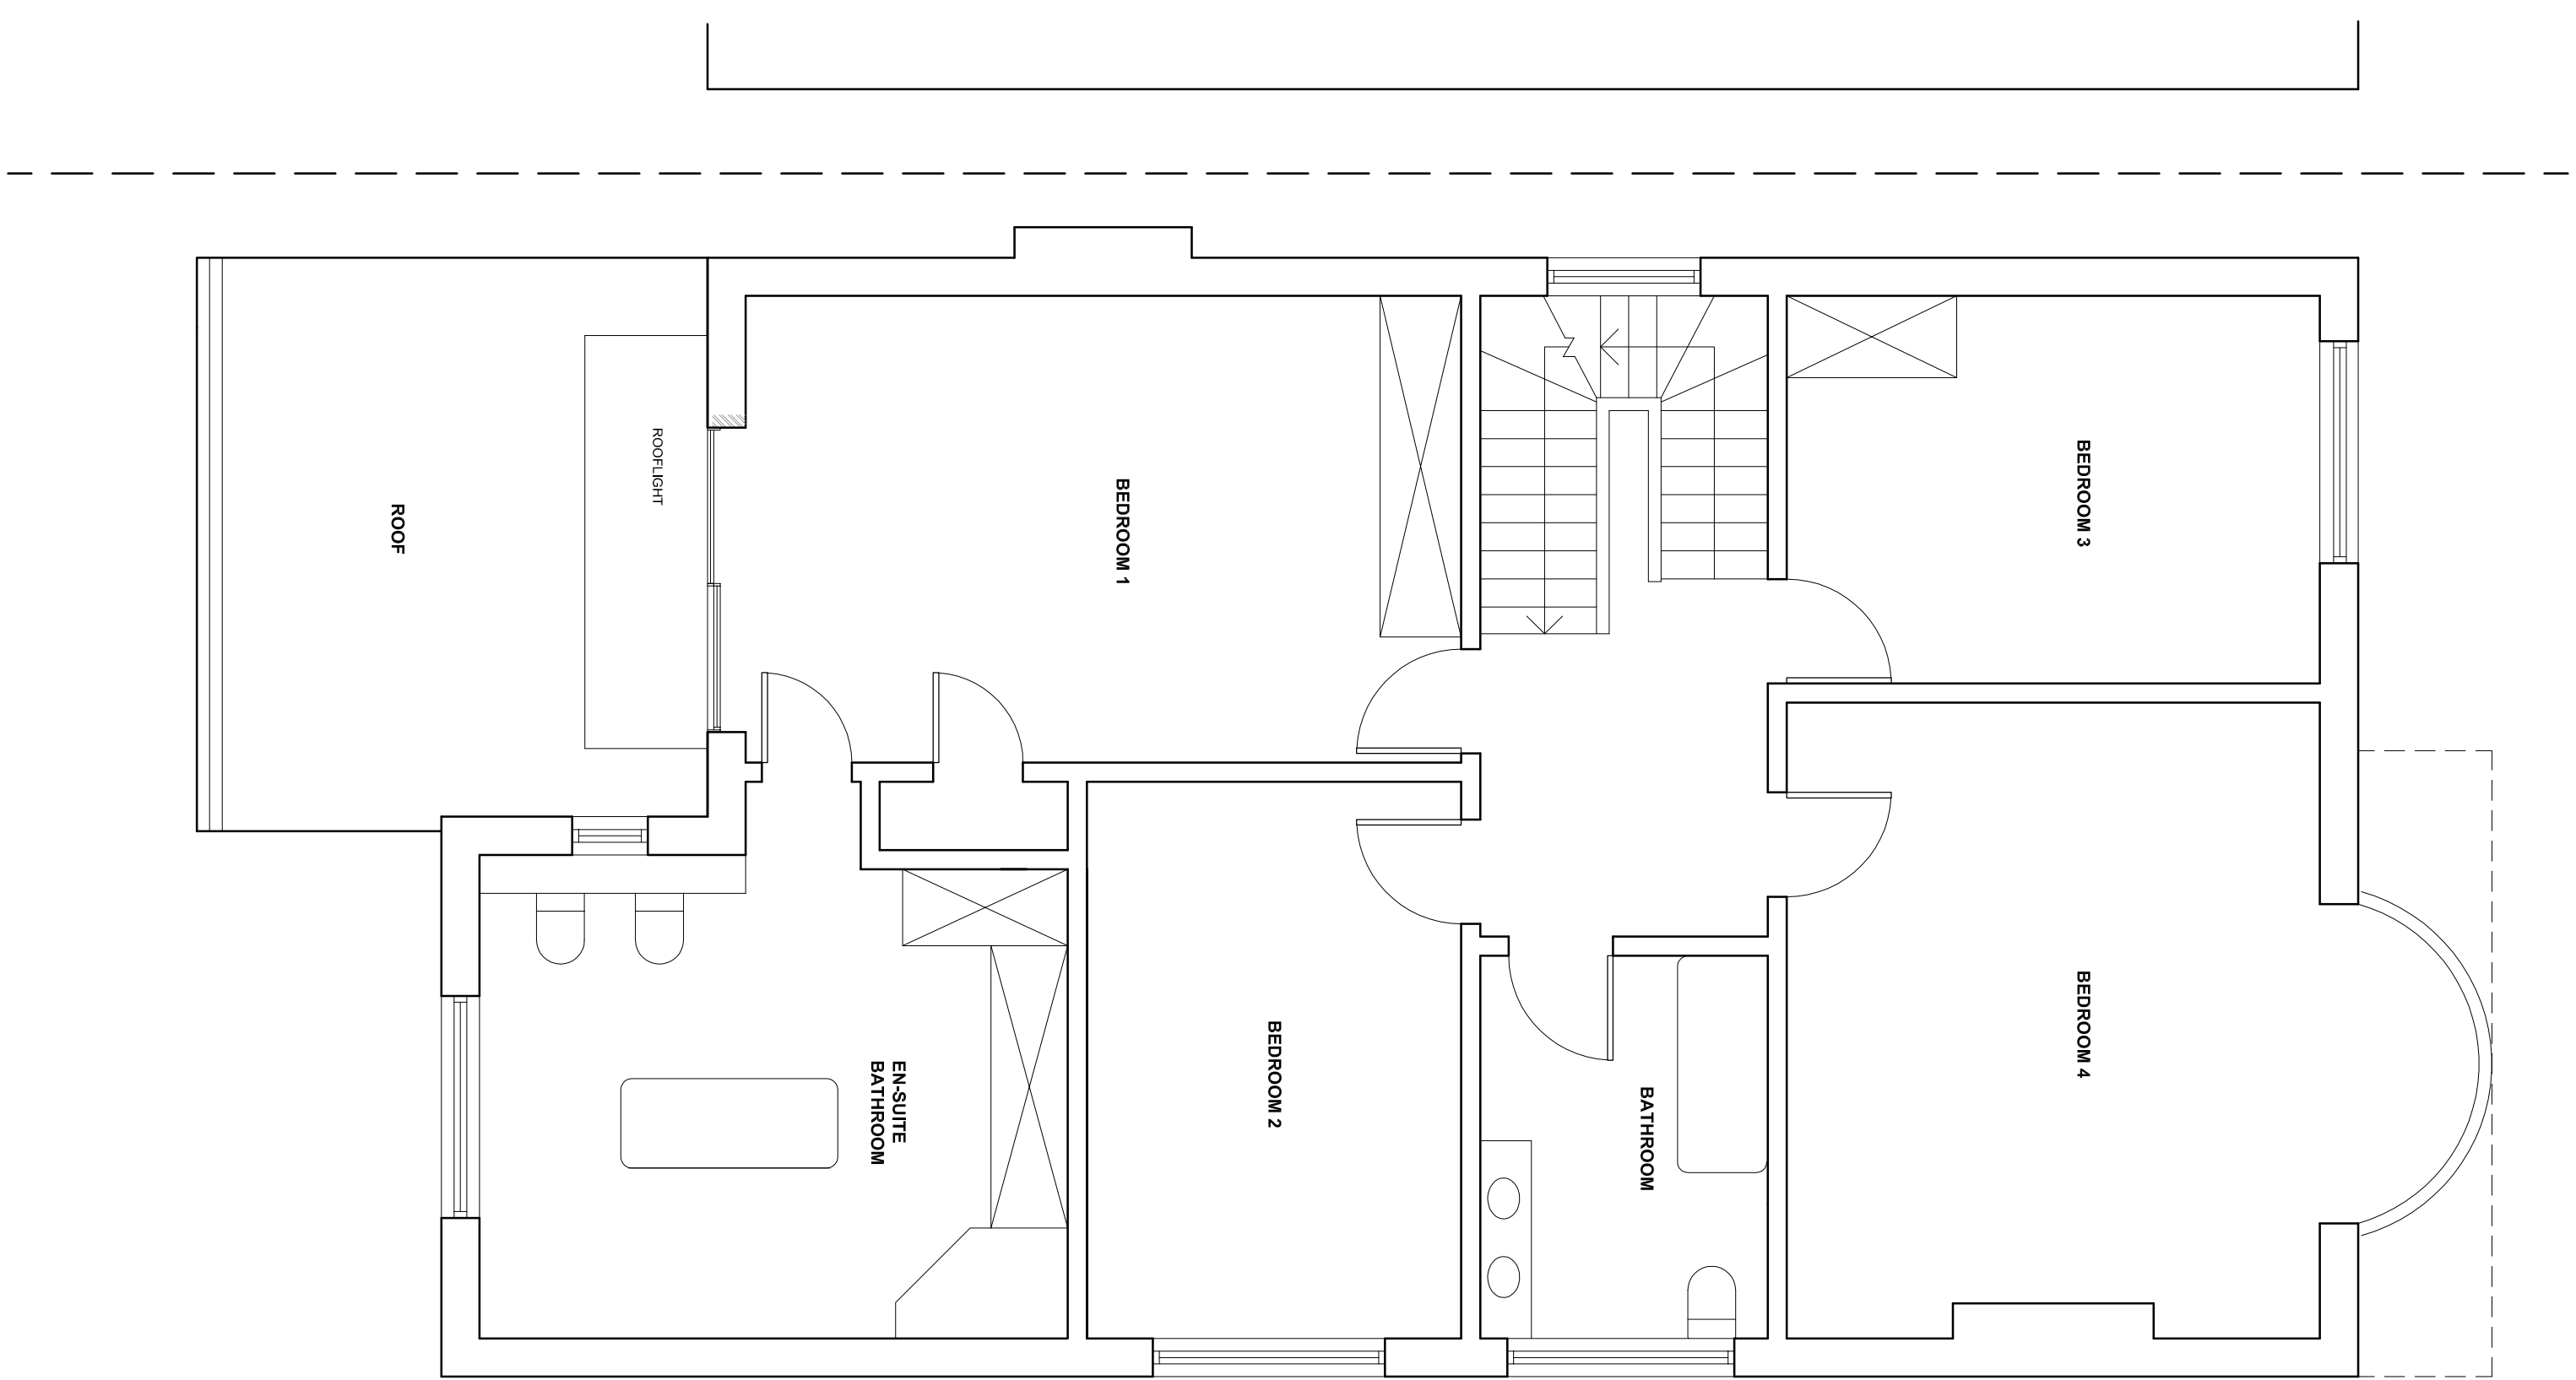
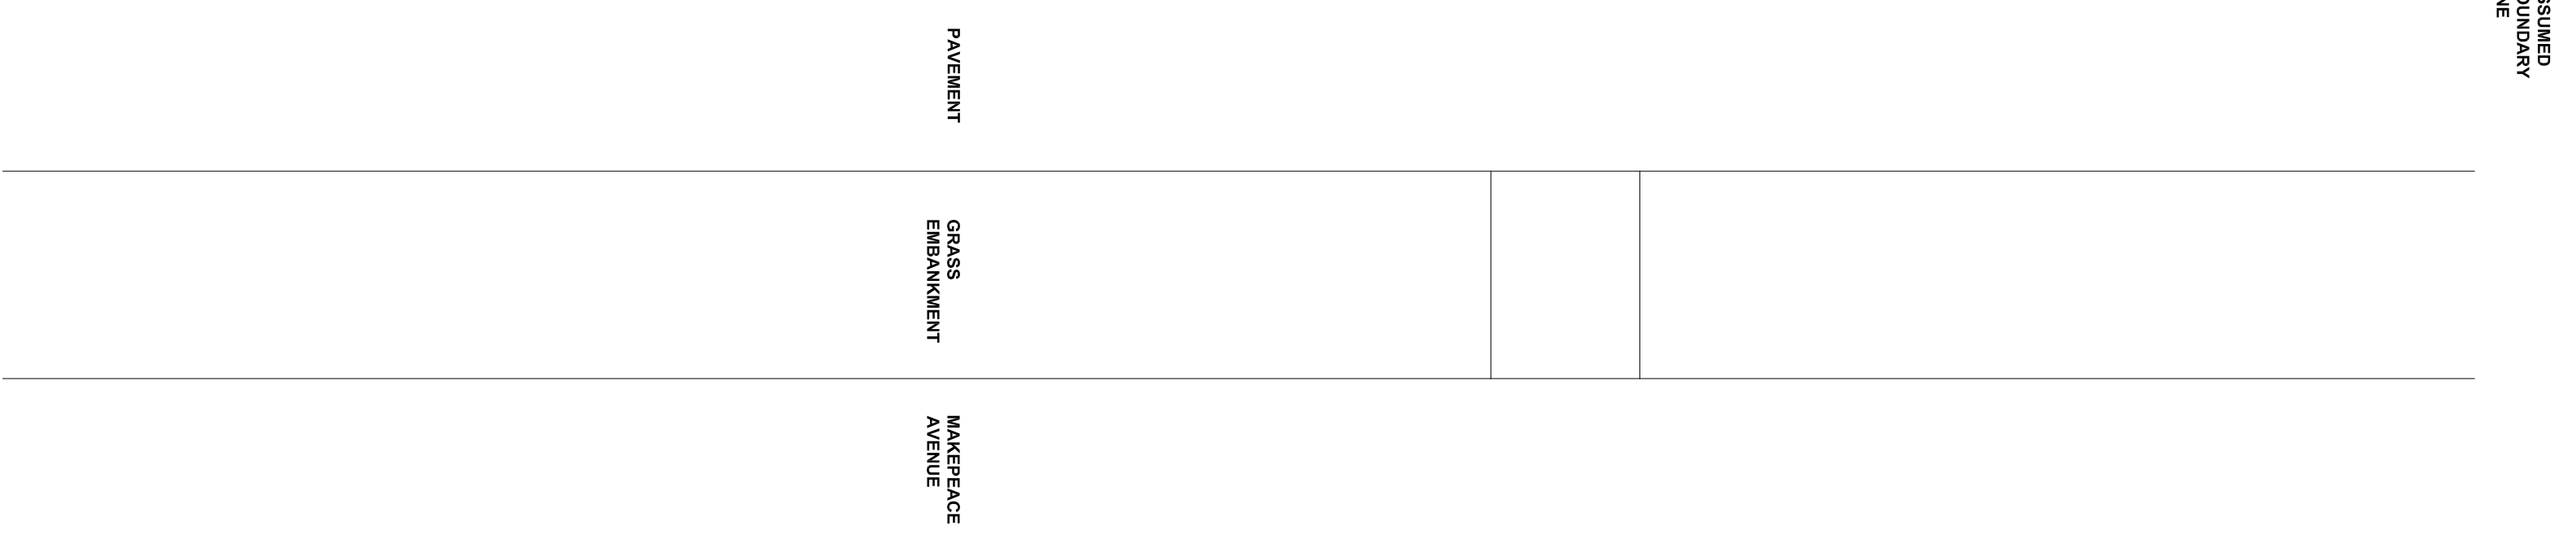


EXISTING GROUND FLOOR PLAN

 

EXISTING FIRST FLOOR PLAN

DWG STATUS
FOR PLANNING

PROJECT
93 HIGHGATE
WEST HILL

DWG TITLE
EXISTING GF AND
FF PLANS

DWG NO. 93HWH_S101

DATE JUNE 2014

SCALE 1:50