




EXISTING REAR ELEVATION

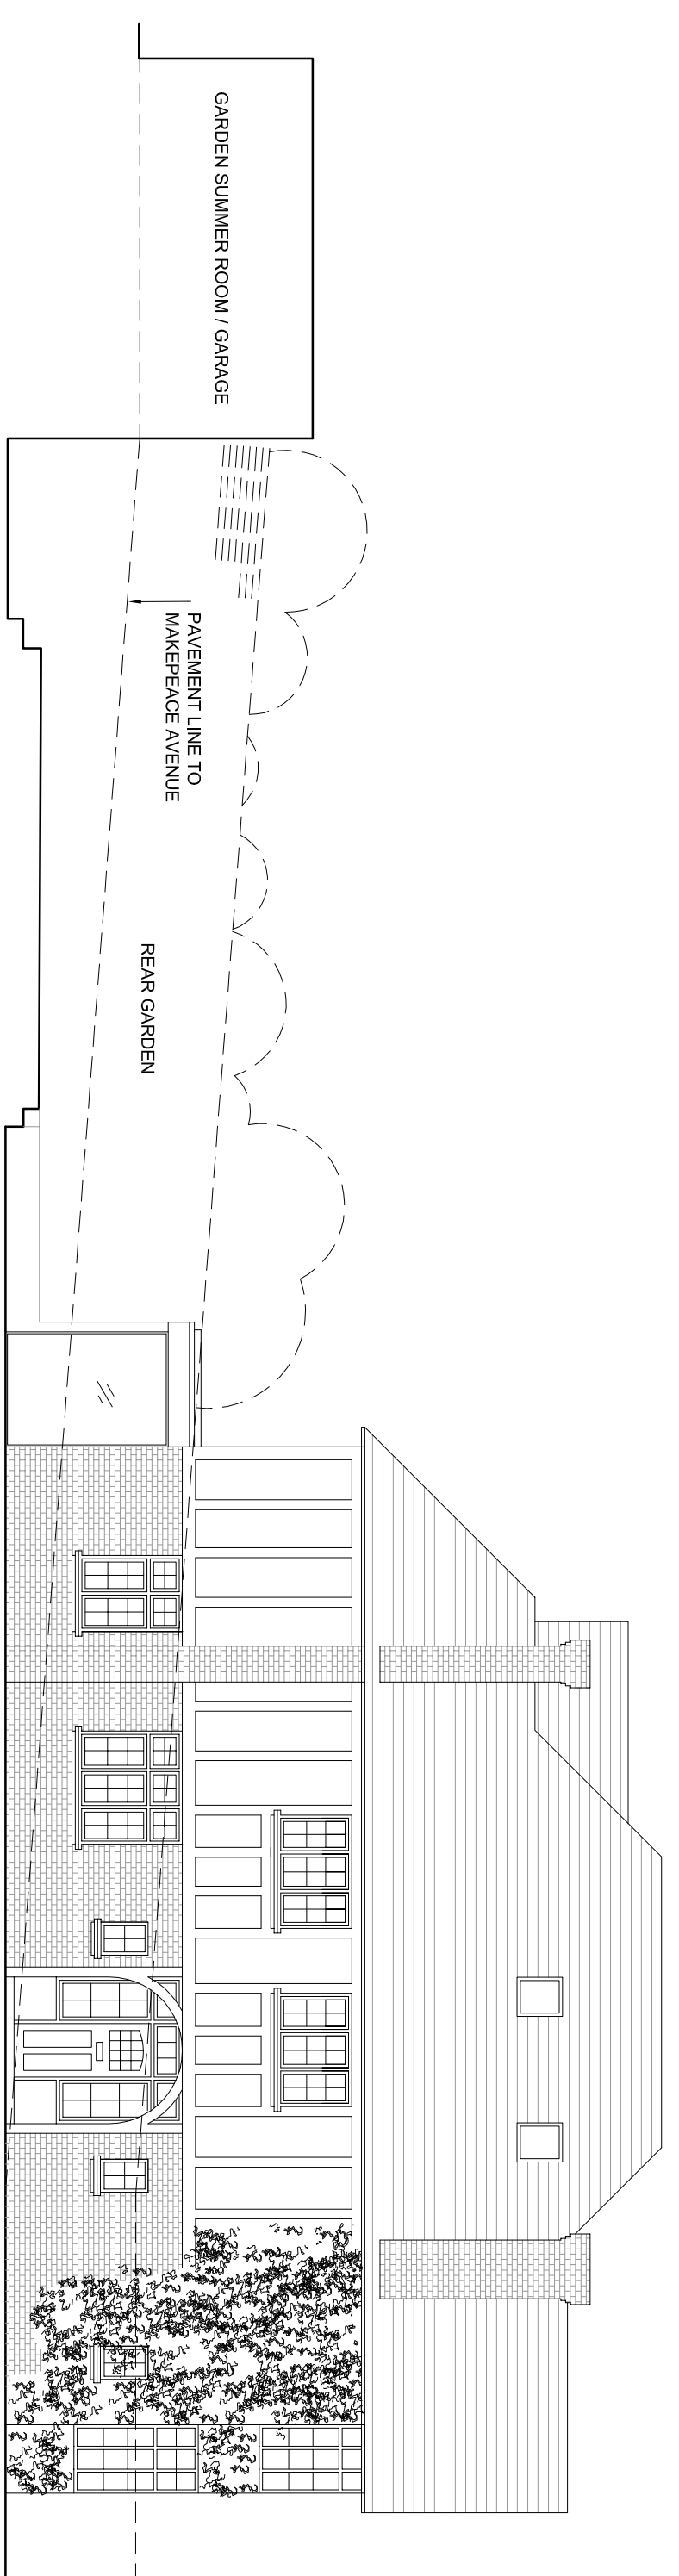

EXISTING MAKEPEACE AVENUE SIDE ELEVATION

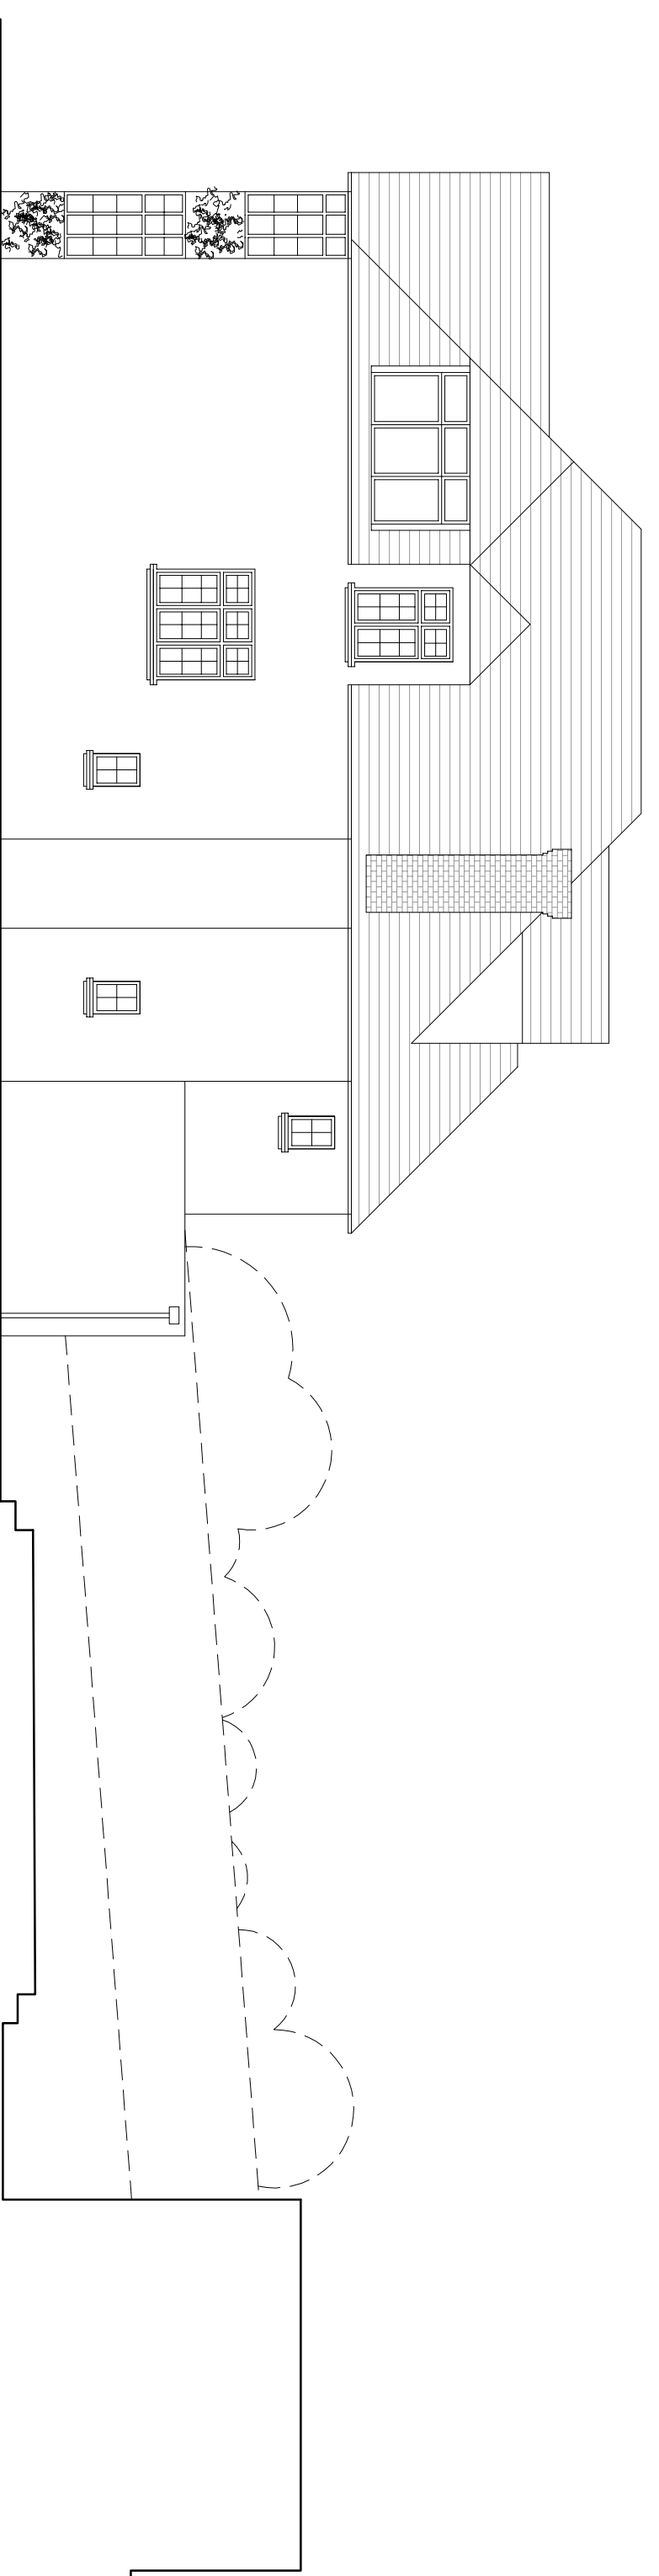

EXISTING SIDE ELEVATION

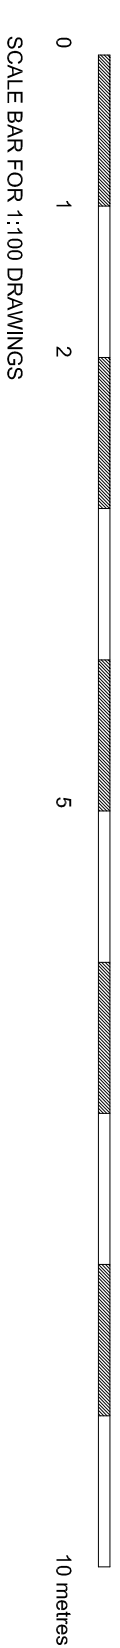

SCALE BAR FOR 1:100 DRAWINGS

10 metres

DWG STATUS
FOR PLANNING

PROJECT
**93 HIGHGATE
WEST HILL**

DWG TITLE
**EXISTING
ELEVATIONS**

DWG NO. **93HWH_S201**
DATE **JUNE 2014**
SCALE **1:100**