


PROPOSED GROUND FLOOR PLAN

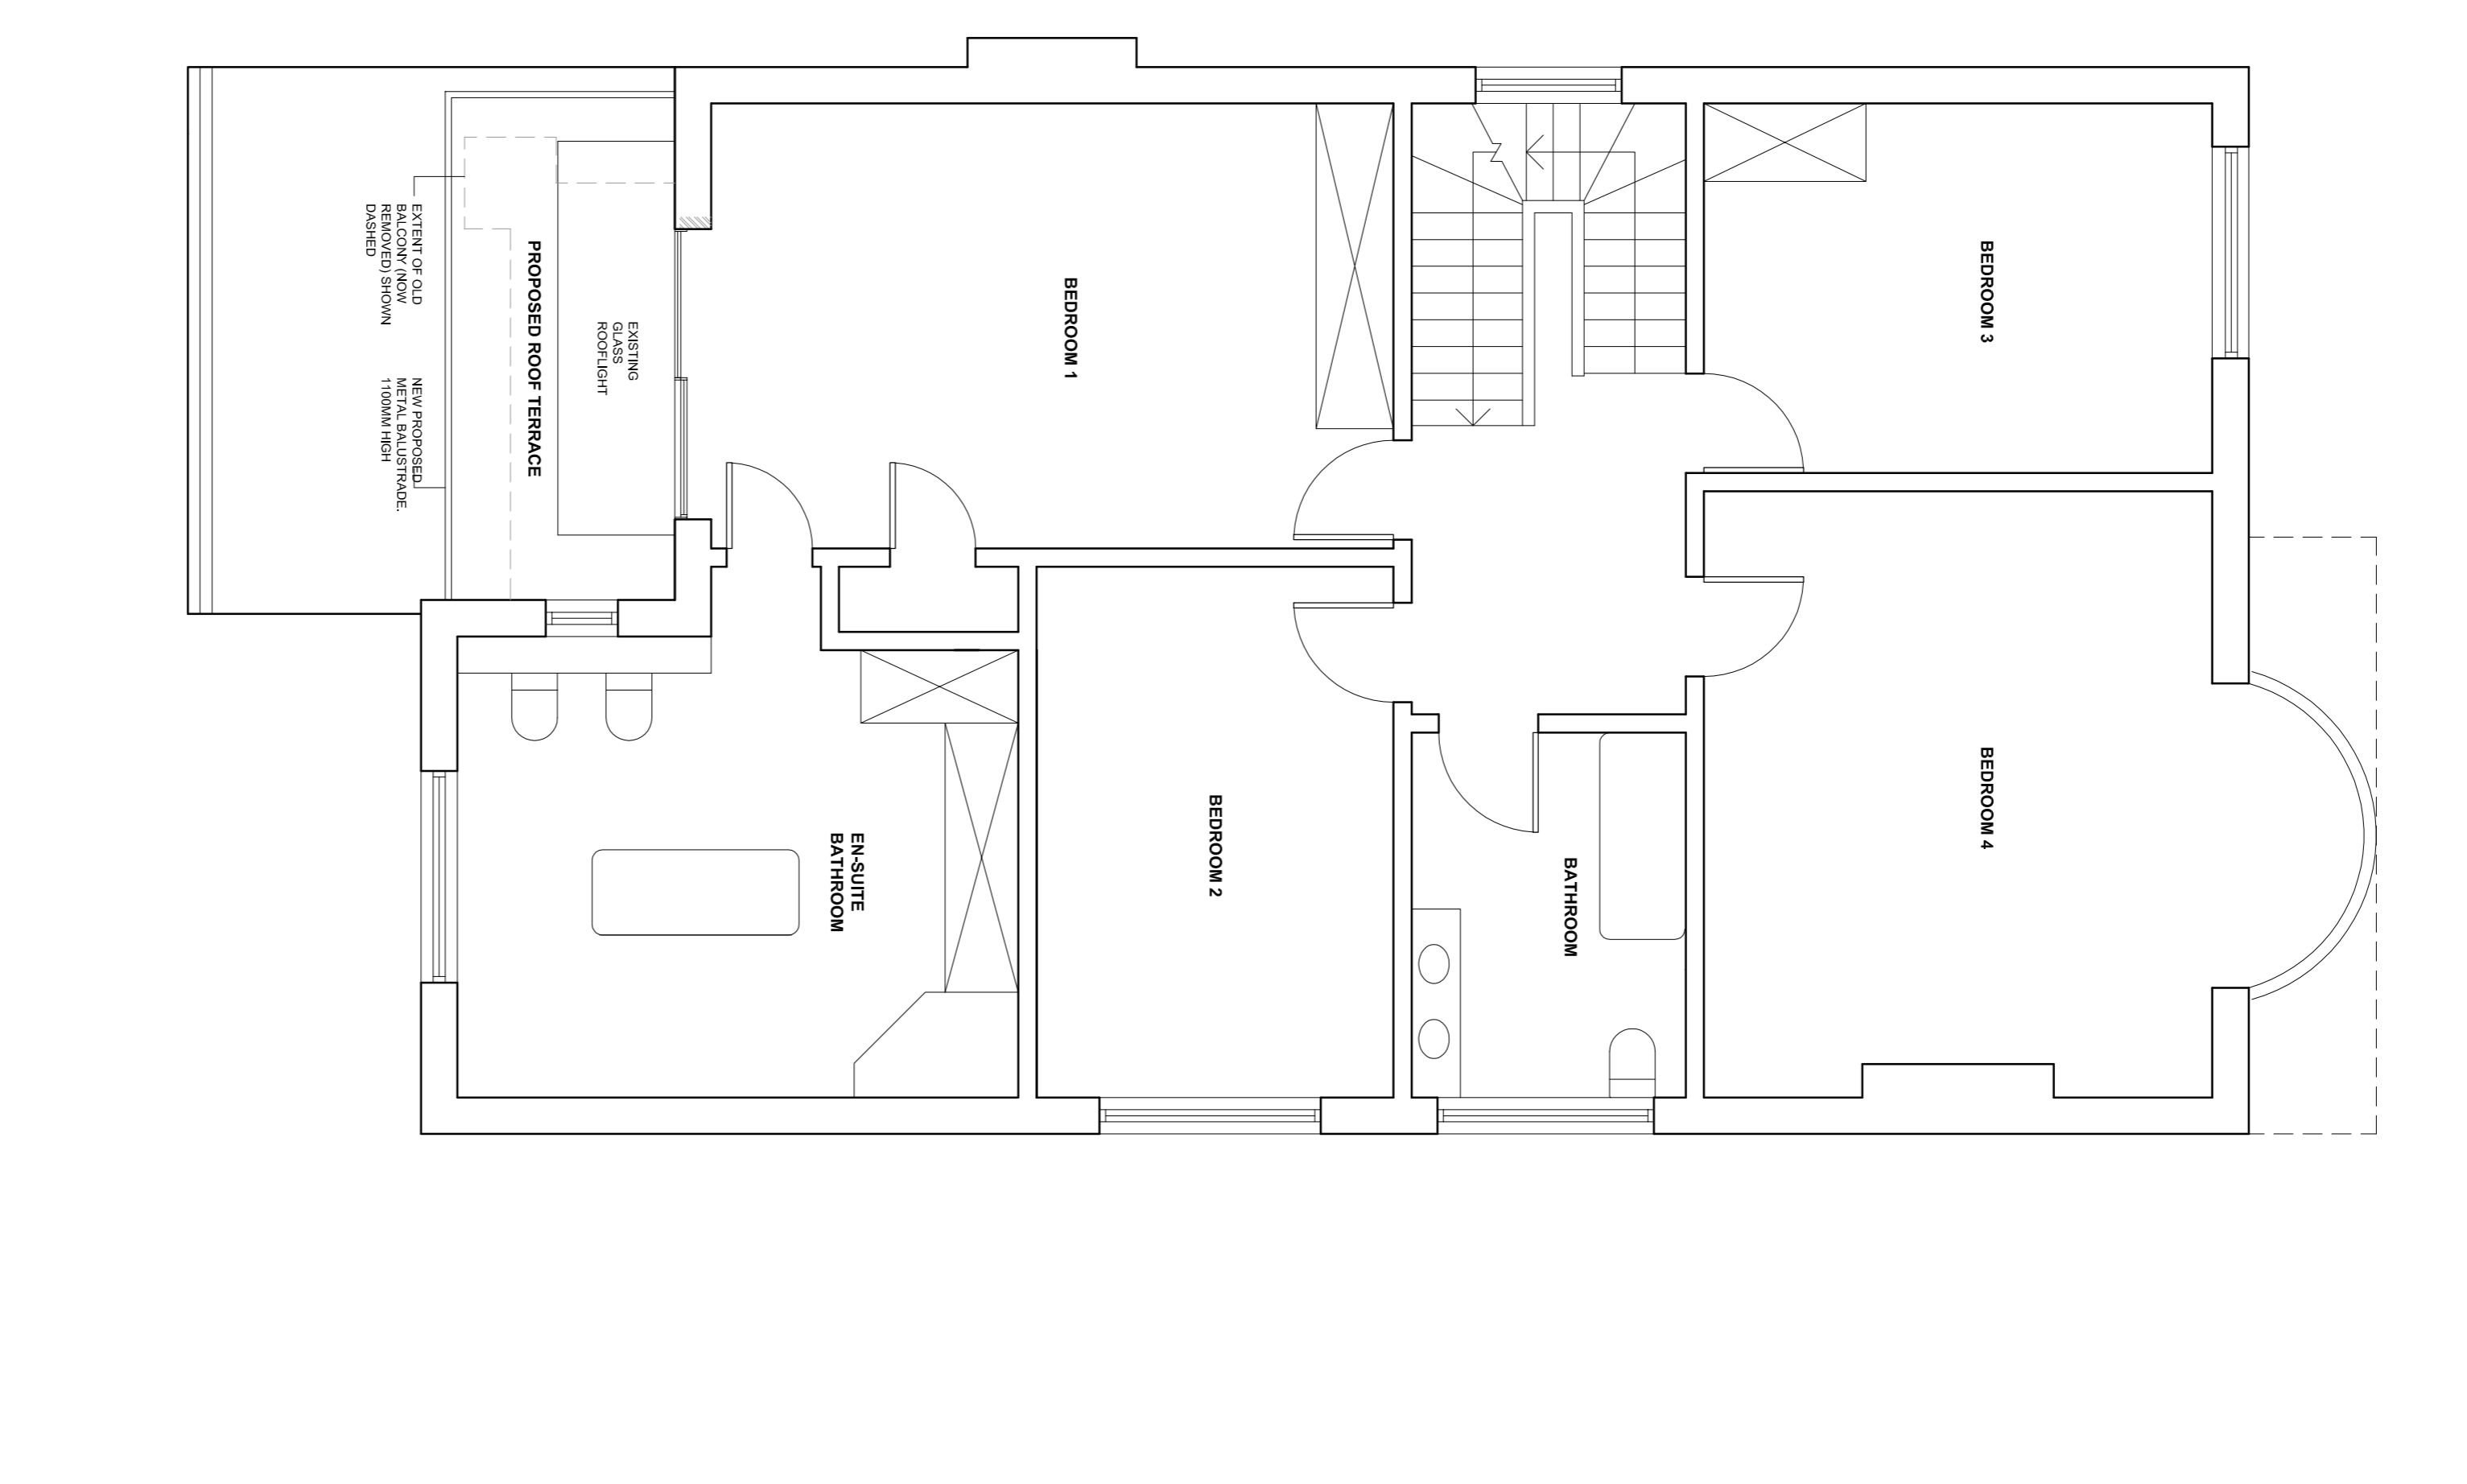

PROPOSED FIRST FLOOR PLAN

DWG STATUS  
FOR PLANNING

PROJECT  
93 HIGHGATE  
WEST HILL

DWG TITLE  
PROPOSED GF AND  
FF PLANS

DWG NO. 93HWH\_P101B  
DATE JUNE 2014

SCALE 1:50