


RC Church of St Thomas More

Presby

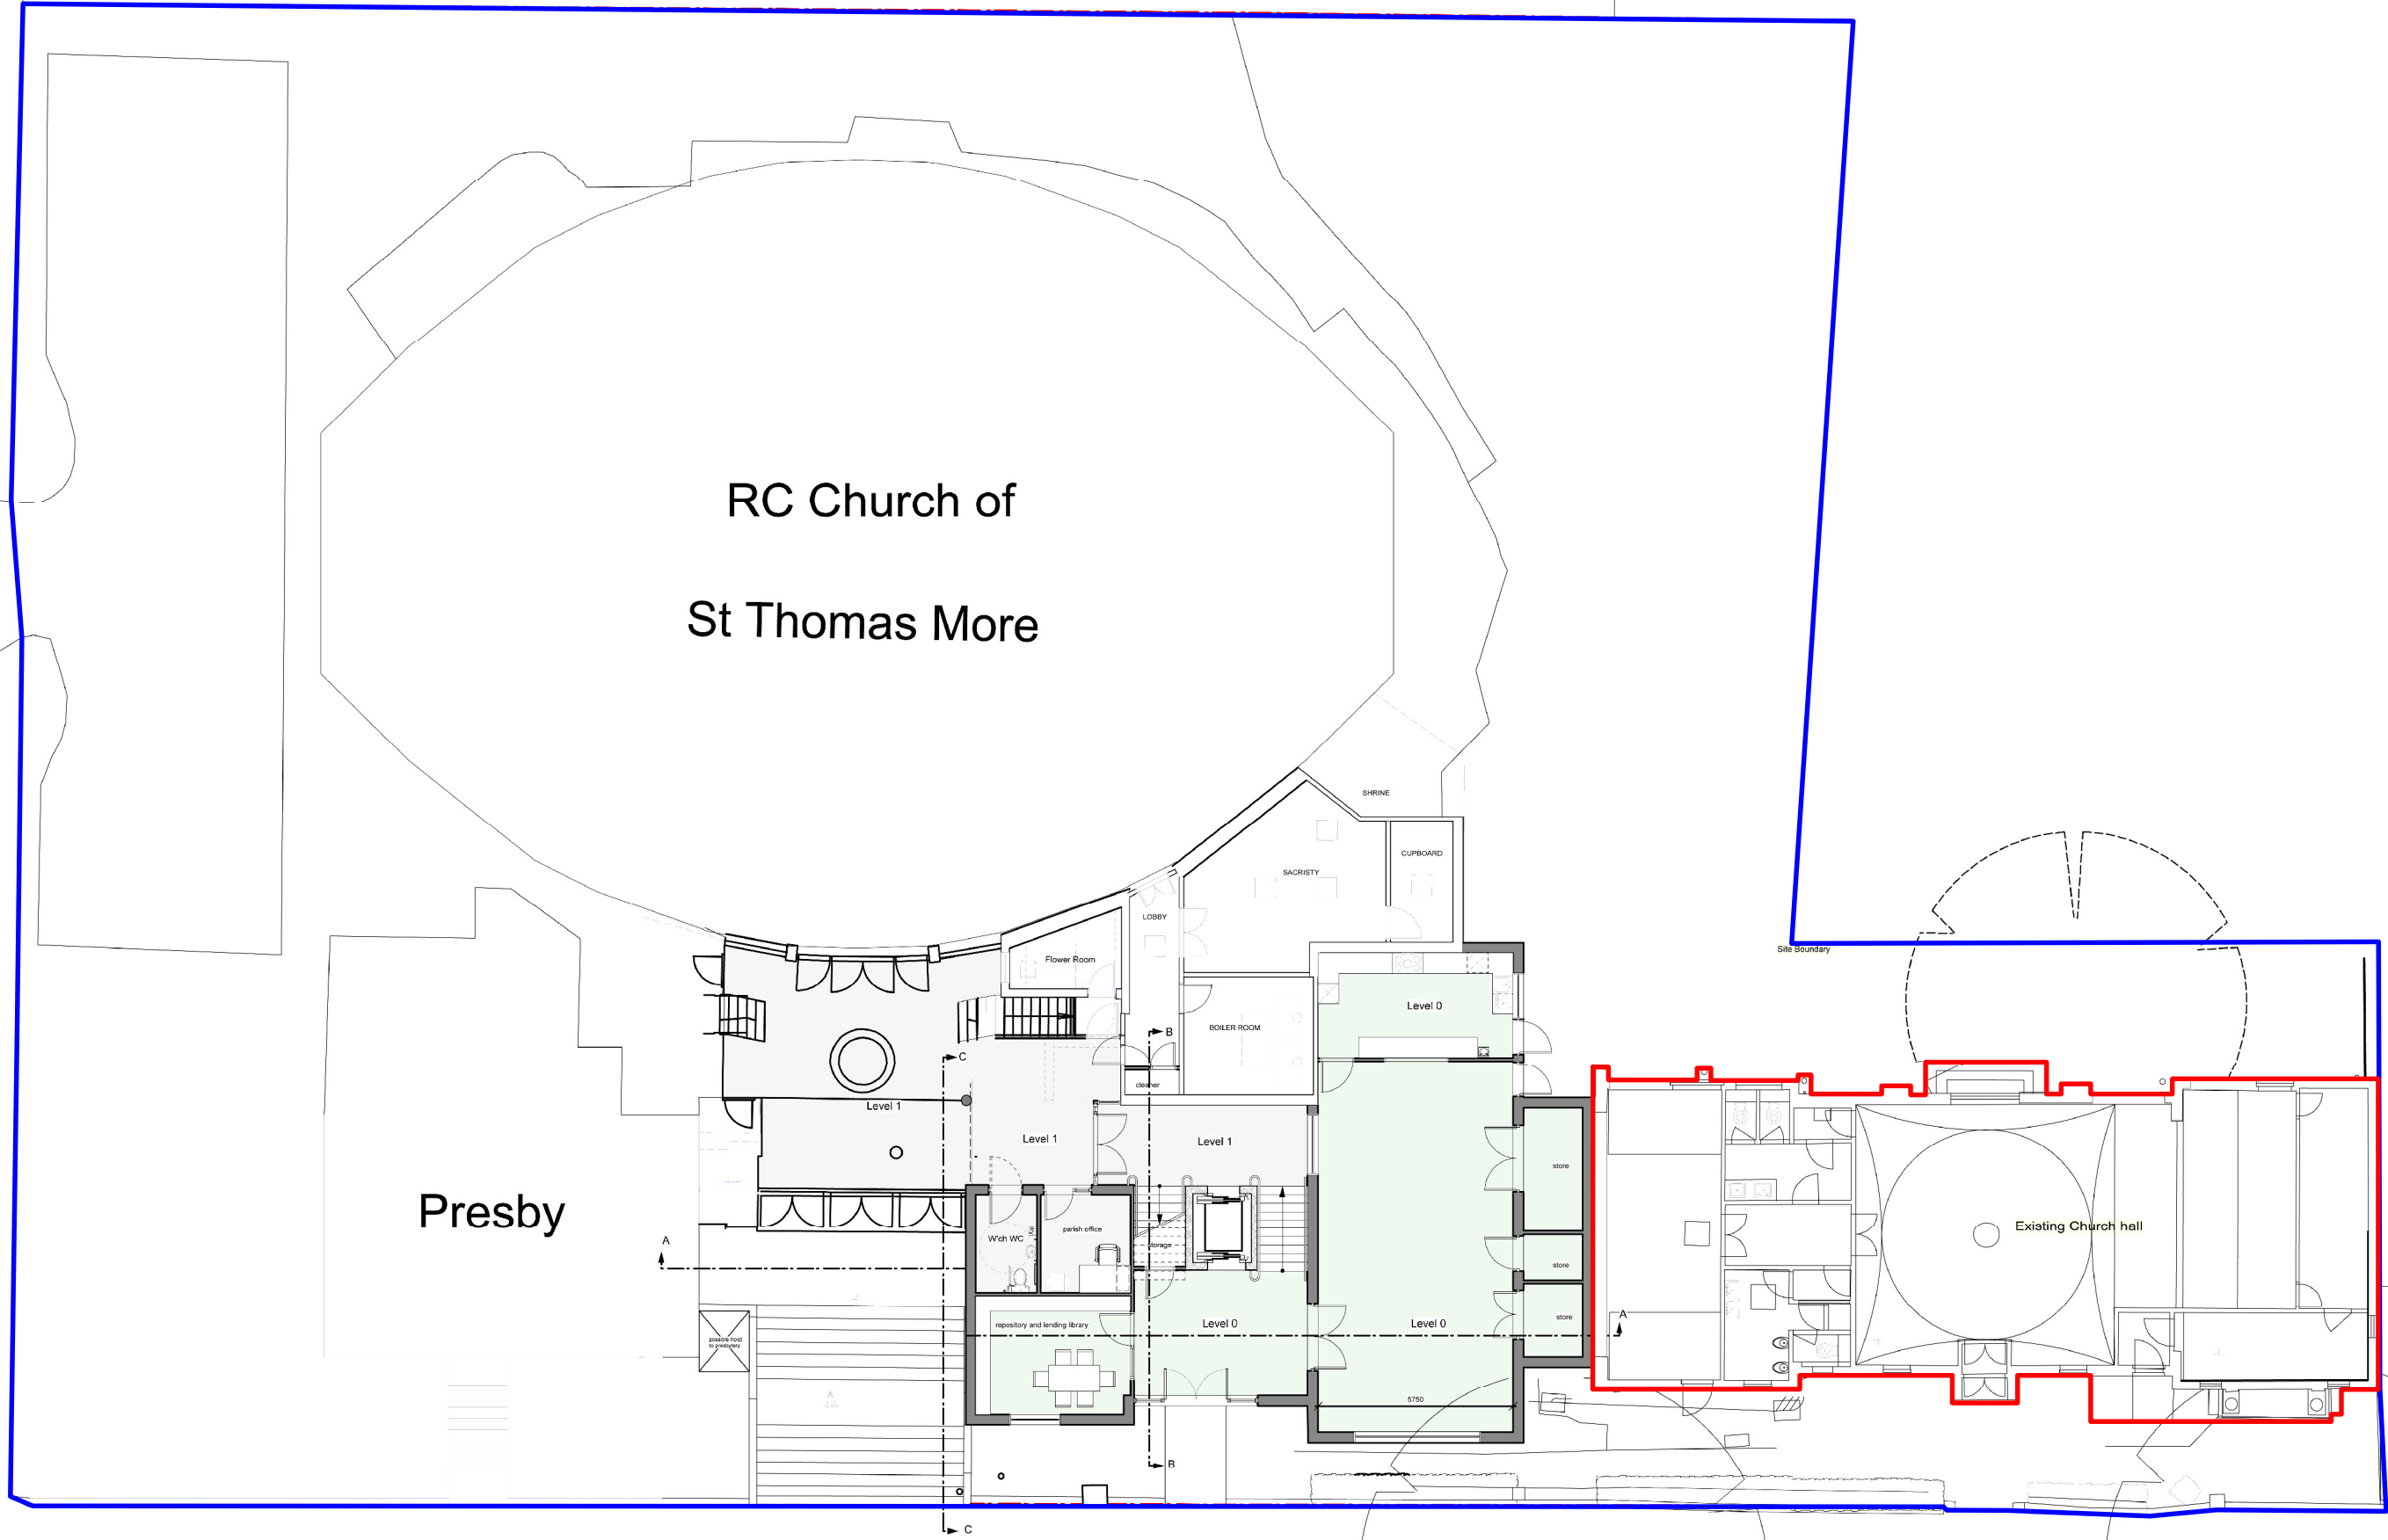

Maresfield Gardens

Proposed Site Plan

FOR PLANNING
**DE LASZLO
STUDIO**


Project: St Thomas More Church

Drawing: Proposed Plan and site

Scale: 1:100@A1 Drg No 3007 rev

Date: Jul-14 -

drawn: SS checked: CS

 

Scale 1:100

