

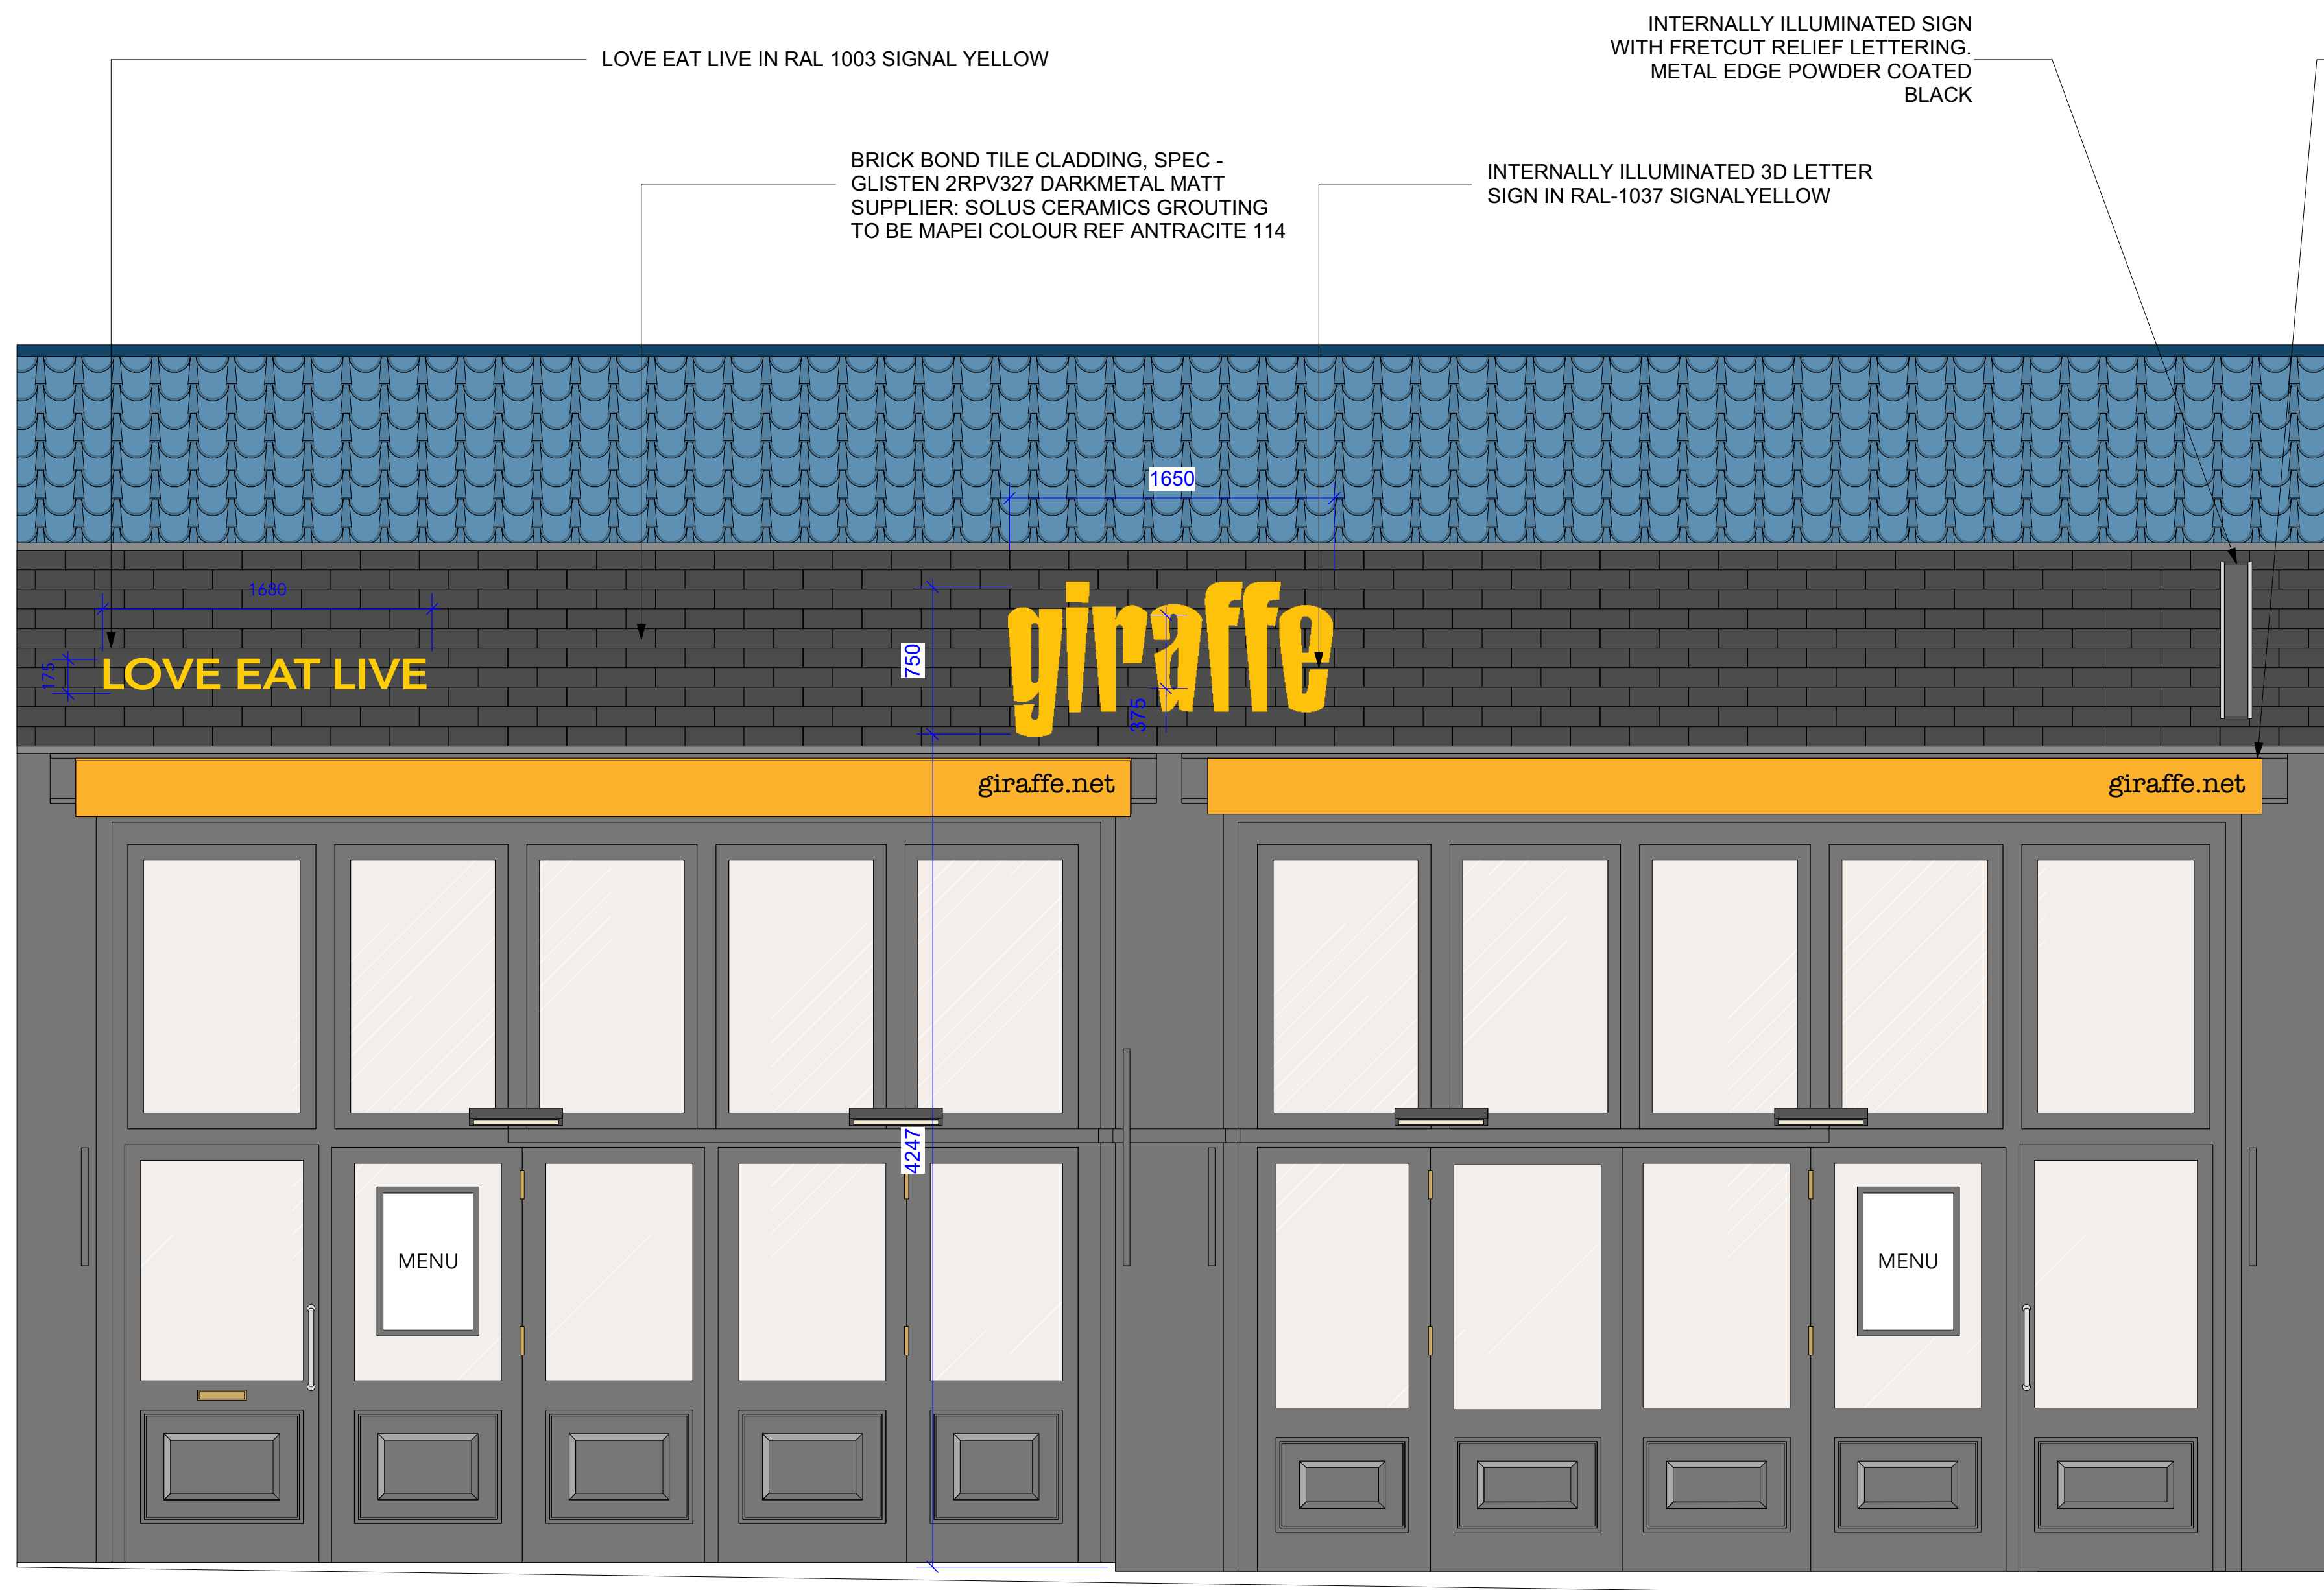


[illegible]


1 SHOPFRONT ELEVATION
1:25 @ A1 1:50 @ A3

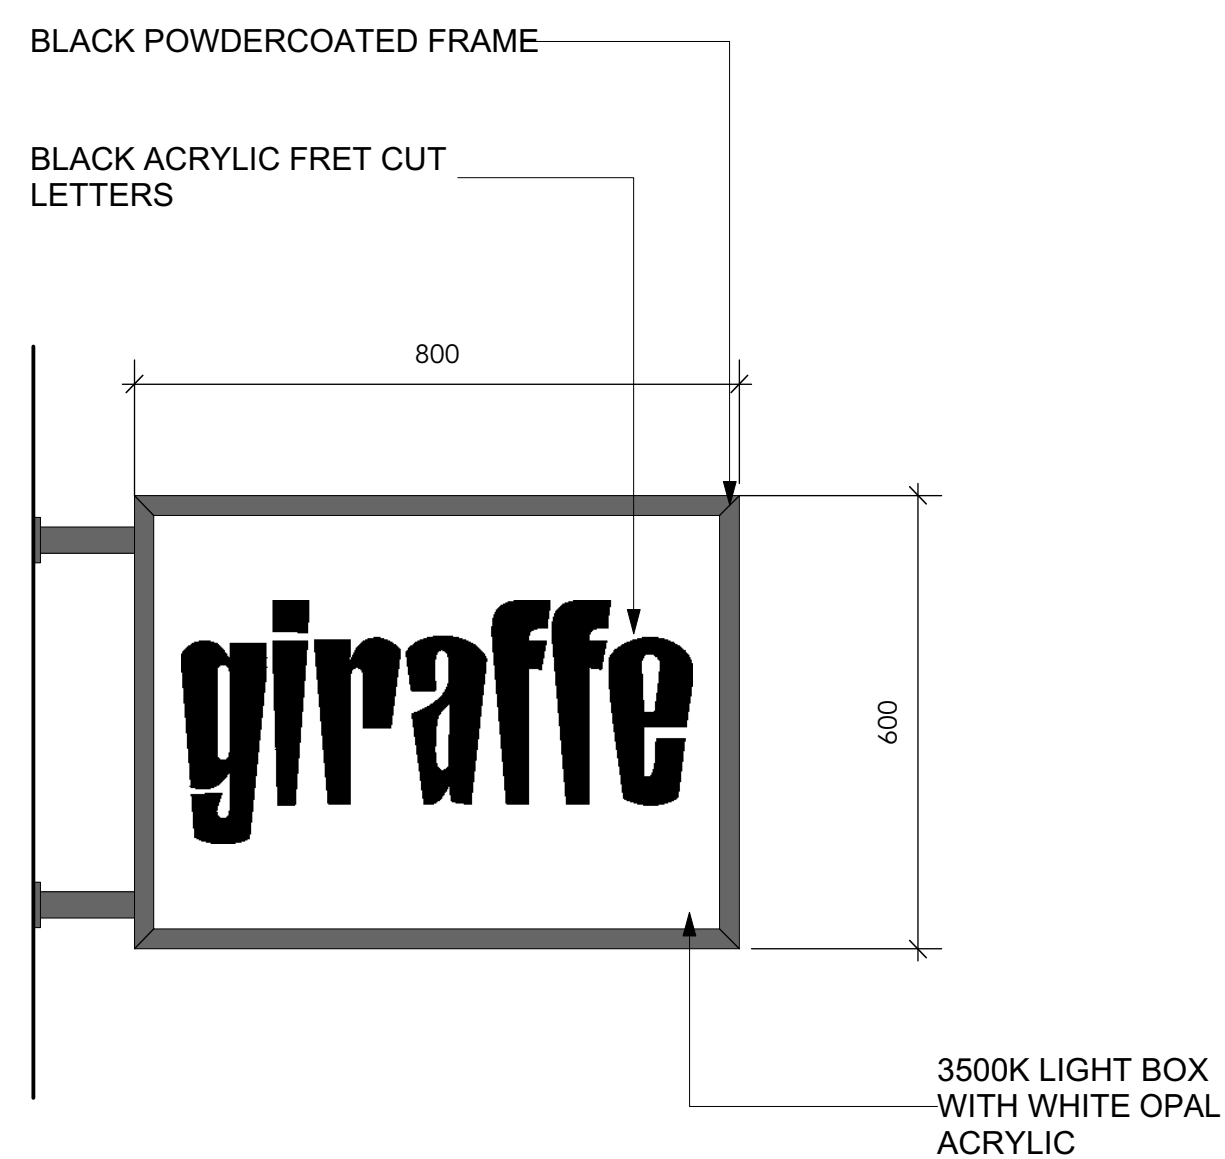


2 ELEVATION - ILLUMINATED SIGNAGE
1:10 @ A1

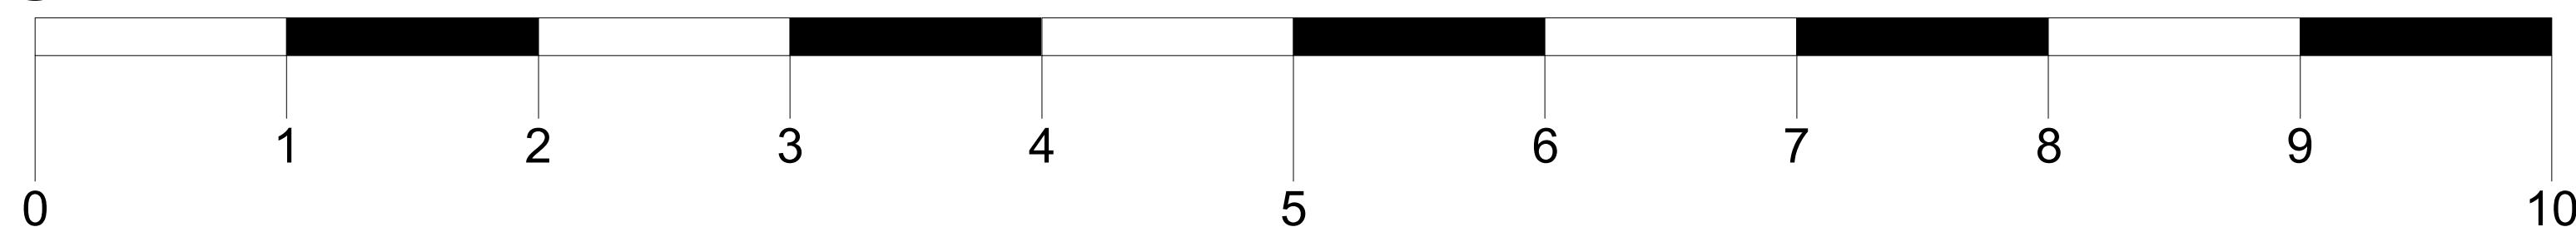


3 ELEVATION - OFFSET LETTER SIGNAGE
1:10 @ A1

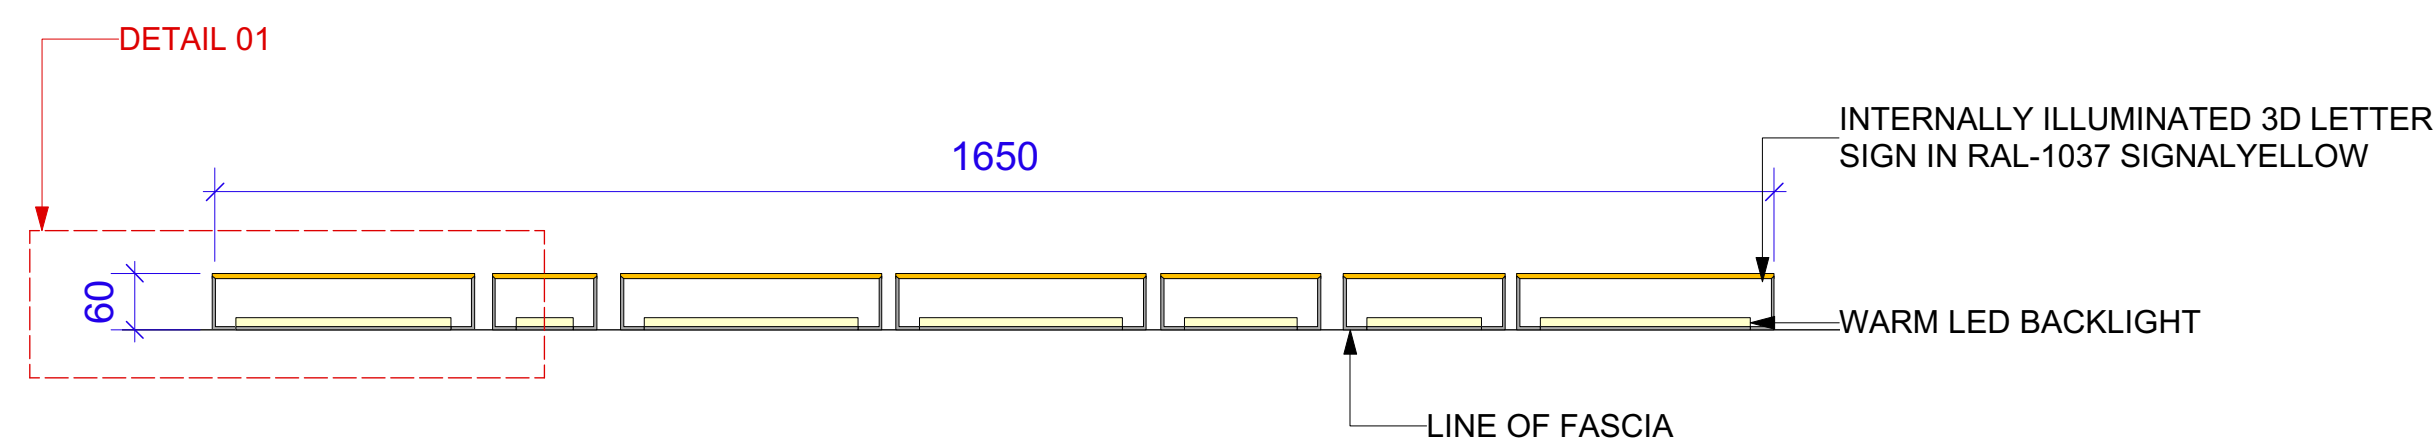


5 FASCIA SIGN SECTION AA
1:8 @ A1 NTS @ A3

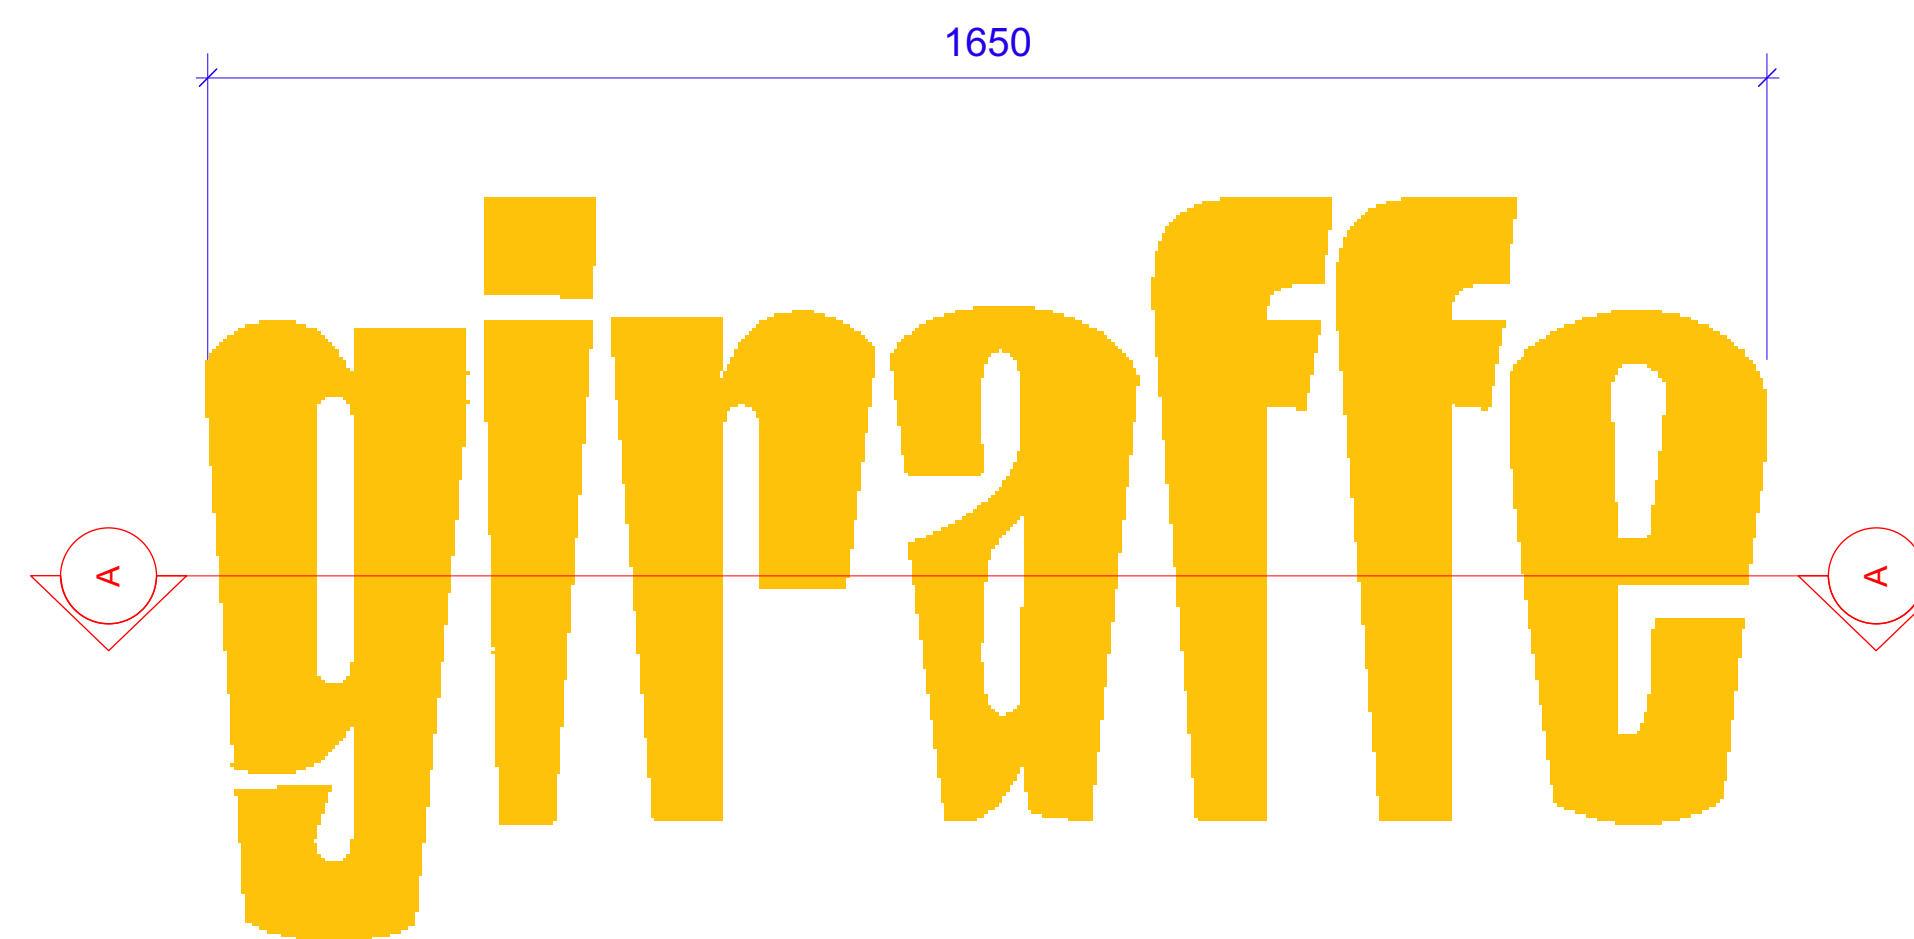

6 FASCIA SIGN ELEVATION
1:8 @ A1 NTS@ A3

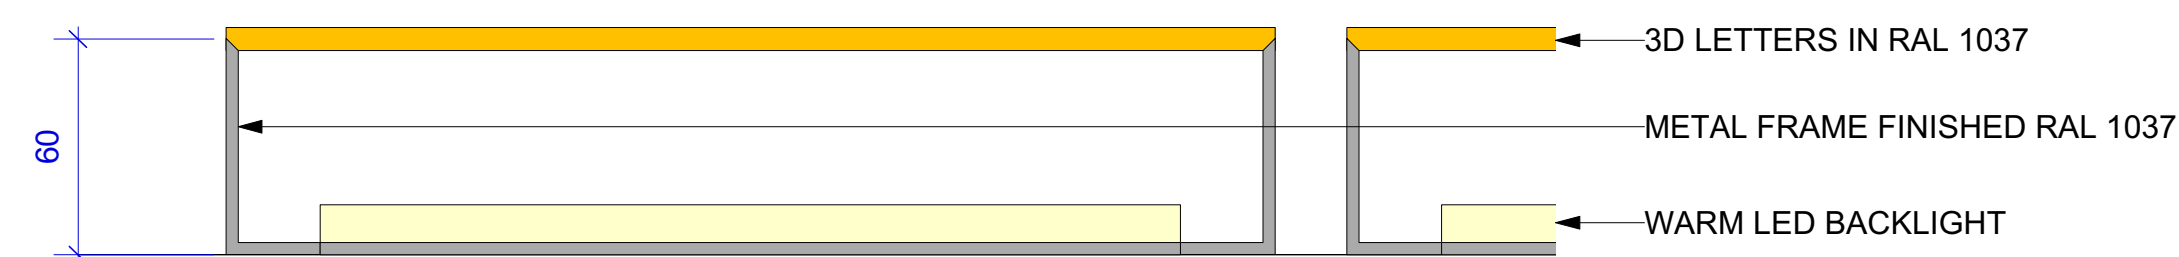

7 **DETAIL 01**
1:2 @ A1 1:4 @ A3

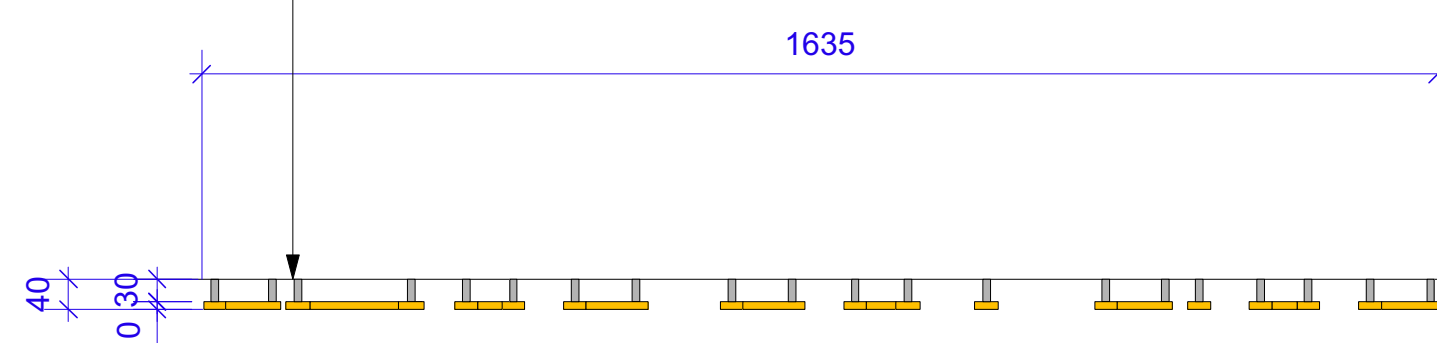

4 SECTION A A
1:10 @ A1

B3 DESIGN JERS		B3 Designers Ltd Unit 3, 51 Derbyshire Street, London, E2 6HQ. Tel: +44 (0)20 7729 8111 Fax: +44 (0)20 7729 8124	
PROJECT NO:	CLIENT/PROJECT:		
940	GIRAFFE BELSIZE PARK		
DATE:	DRAWN:	CHECKED:	SCALE:
13.07.2015	AR	SH	1:25 @ A1 1:50 @ A3
TITLE:			
PROPOSED SHOPFRONT ELEVATIONS			
DWG. NO:		REV:	
940-003-PRO ELE B			