


01 PROPOSED GROUND FLOOR PLAN
scale 1:50




Meters

project
16 JEFFREY'S PLACE
NW1 9PP
drawing
PROPOSED GROUND
FLOOR PLAN
number
390-101-P
scale
1:50@A3
date
25.11.2014
revision
PLANNING

BRIAN O'REILLY ARCHITECTS
31 Oval Road LONDON NW1 7EA
Tel: +44 (0)20 7267 1184
www.brianoreillyarchitects.com
mail@brianoreillyarchitects.com

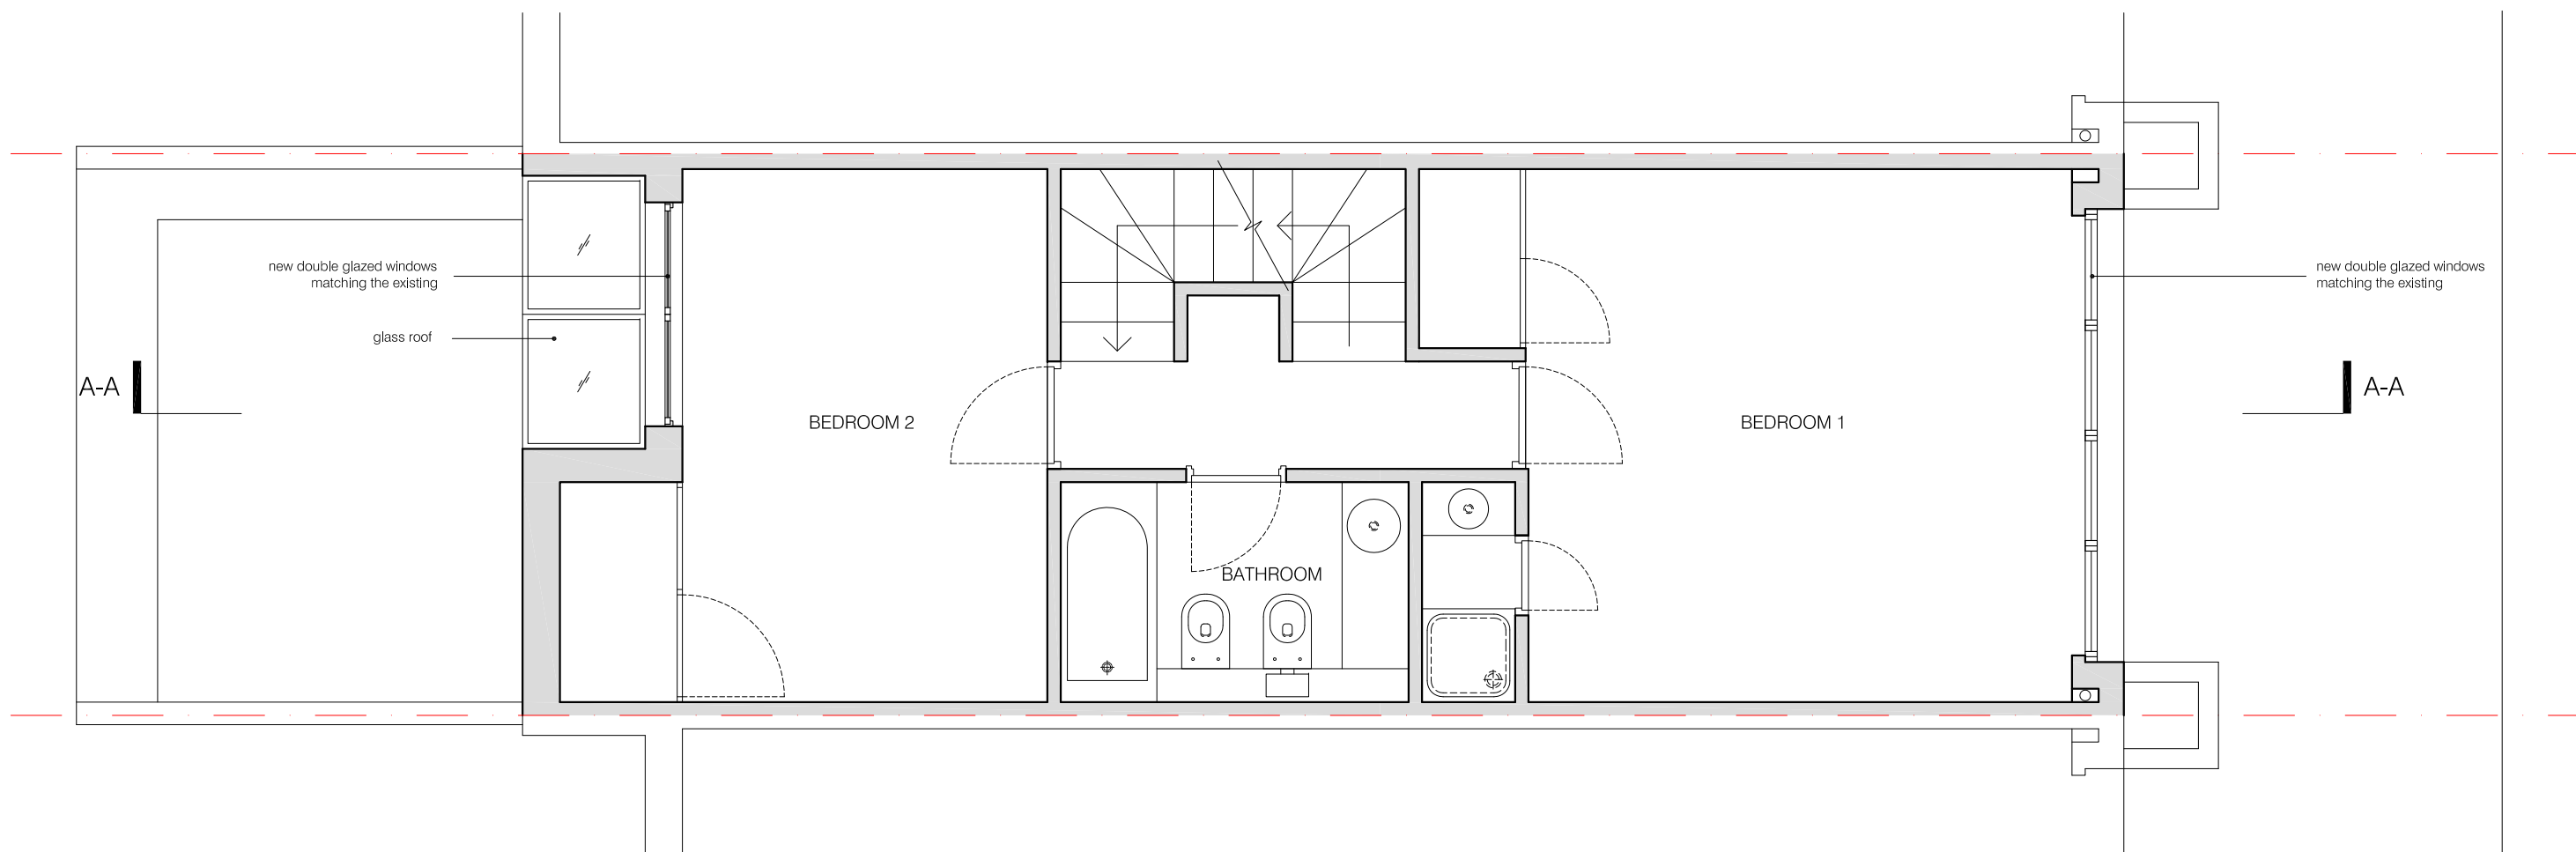

01 PROPOSED FIRST FLOOR PLAN
scale 1:50

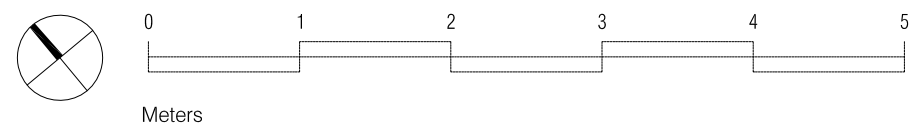


project
16 JEFFREY'S PLACE
NW1 9PP


drawing
PROPOSED FIRST FLOOR PLAN

number	390-102-P	date	25.11.2014
scale	1:50@A3	revision	PLANNING

BRIAN O'REILLY ARCHITECTS
31 Oval Road LONDON NW1 7EA
Tel: +44 (0)20 7267 1184
www.brianoreillyarchitects.com
mail@brianoreillyarchitects.com

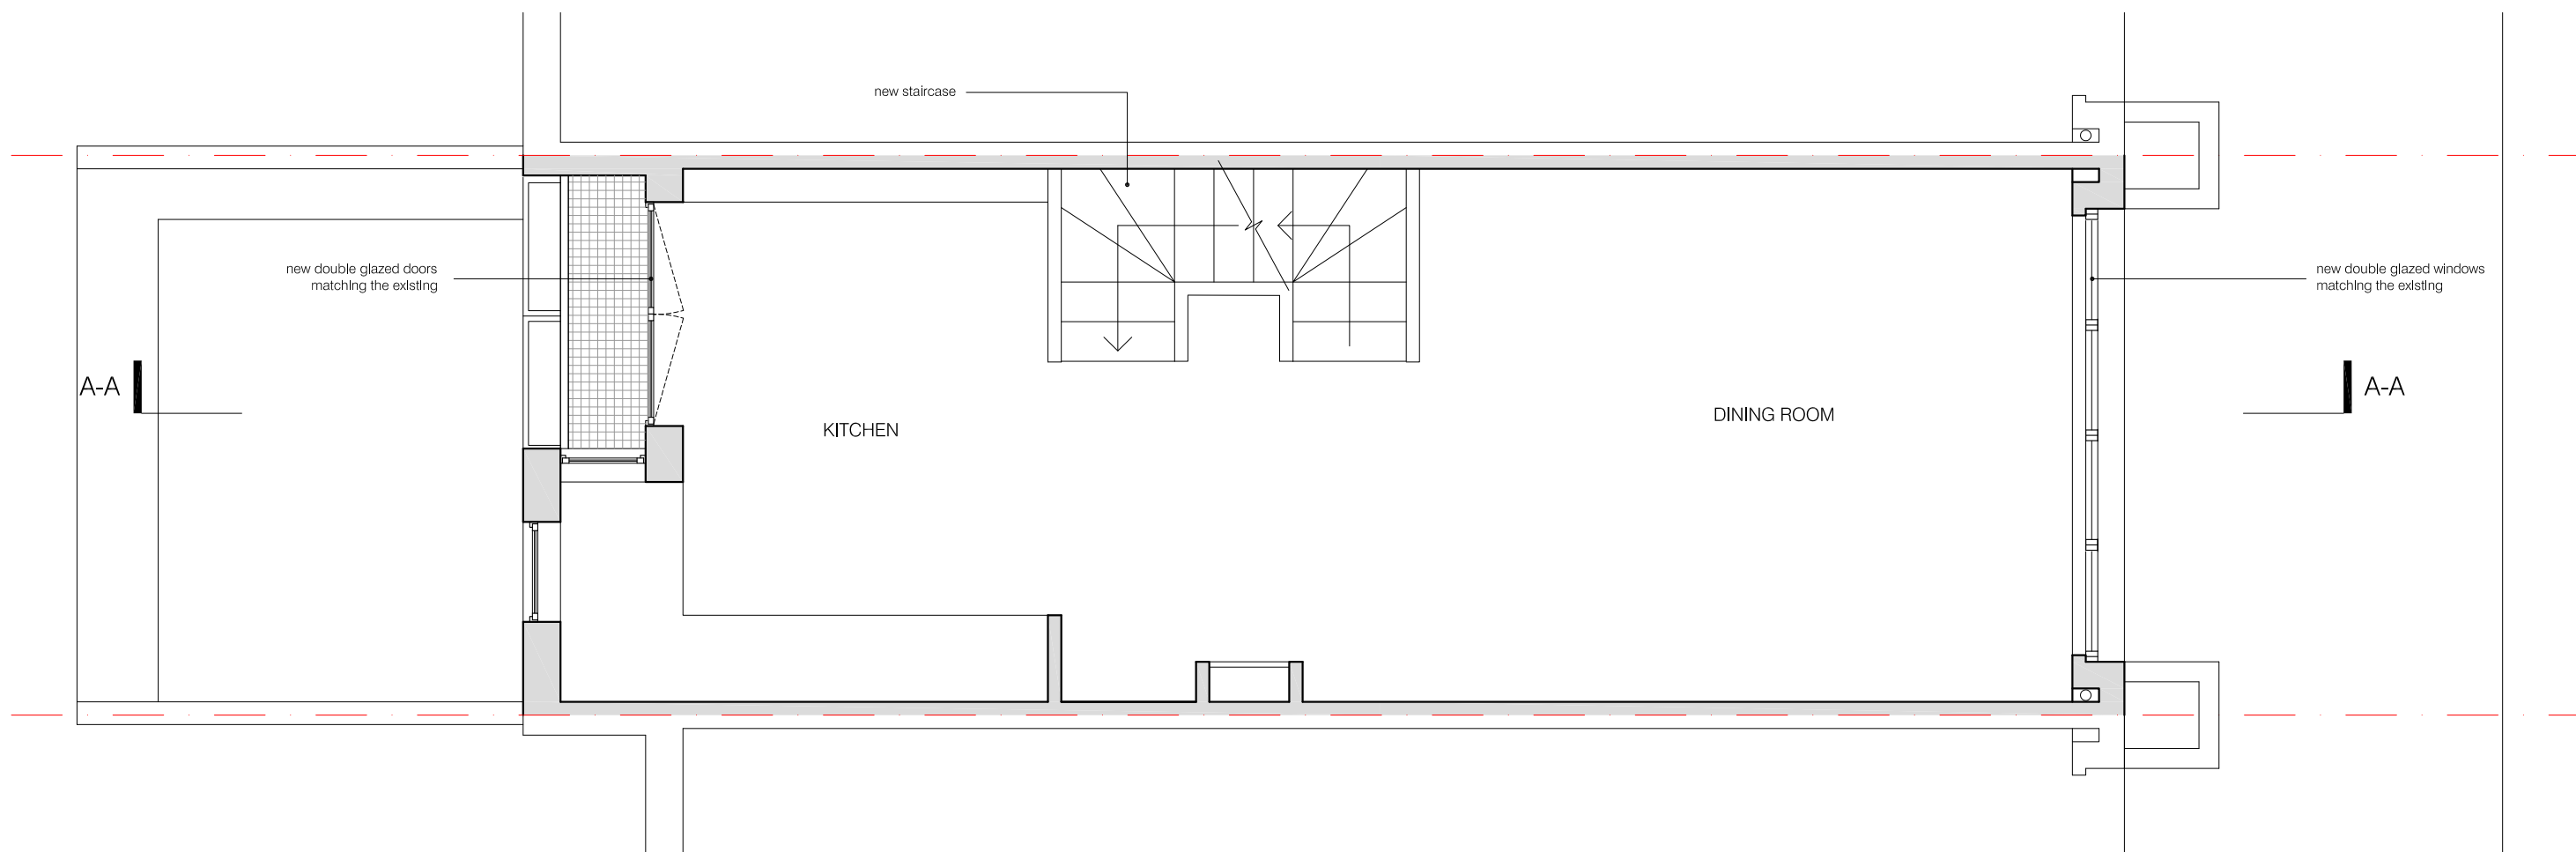

01 PROPOSED SECOND FLOOR PLAN
scale 1:50

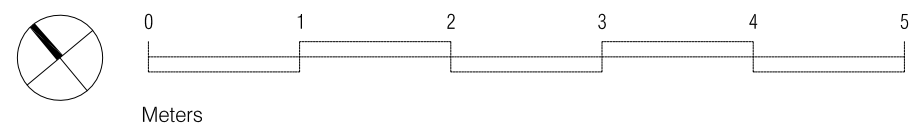


project
16 JEFFREY'S PLACE
NW1 9PP


drawing
PROPOSED SECOND
FLOOR PLAN

number	date
390-103-P	25.11.2014
scale	revision
1:50@A3	PLANNING

BRIAN O'REILLY ARCHITECTS
31 Oval Road LONDON NW1 7EA
Tel: +44 (0)20 7267 1184
www.brianoreillyarchitects.com
mail@brianoreillyarchitects.com

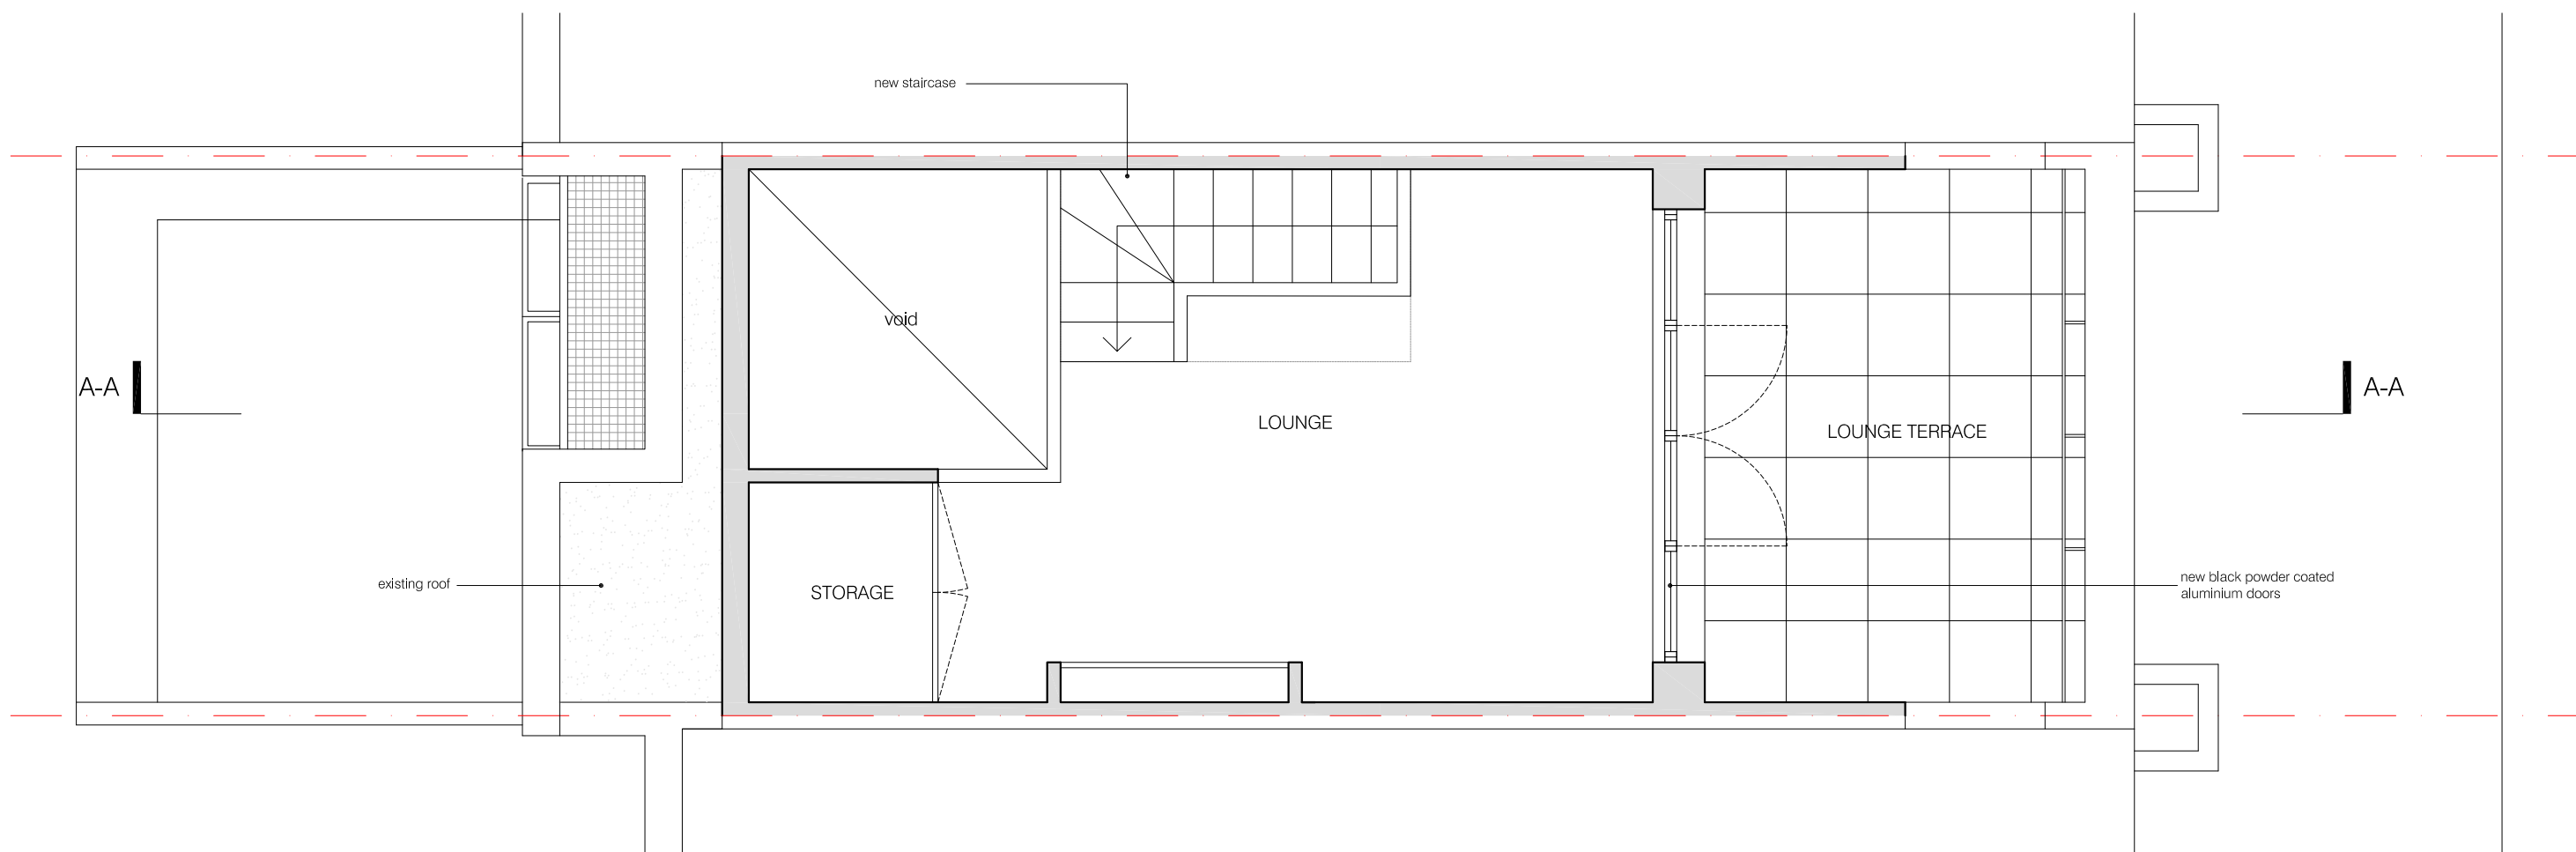

01 PROPOSED THIRD FLOOR PLAN
scale 1:50

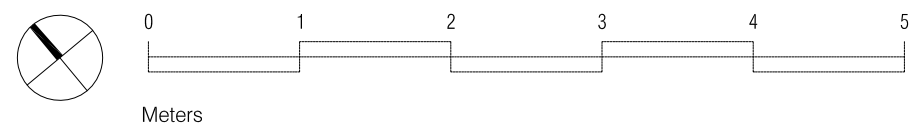


project
16 JEFFREY'S PLACE
NW1 9PP

drawing
PROPOSED THIRD FLOOR PLAN

number 390-104-P date 25.11.2014
scale 1:50@A3 revision PLANNING

BRIAN O'REILLY ARCHITECTS
31 Oval Road LONDON NW1 7EA
Tel: +44 (0)20 7267 1184
www.brianoreillyarchitects.com
mail@brianoreillyarchitects.com

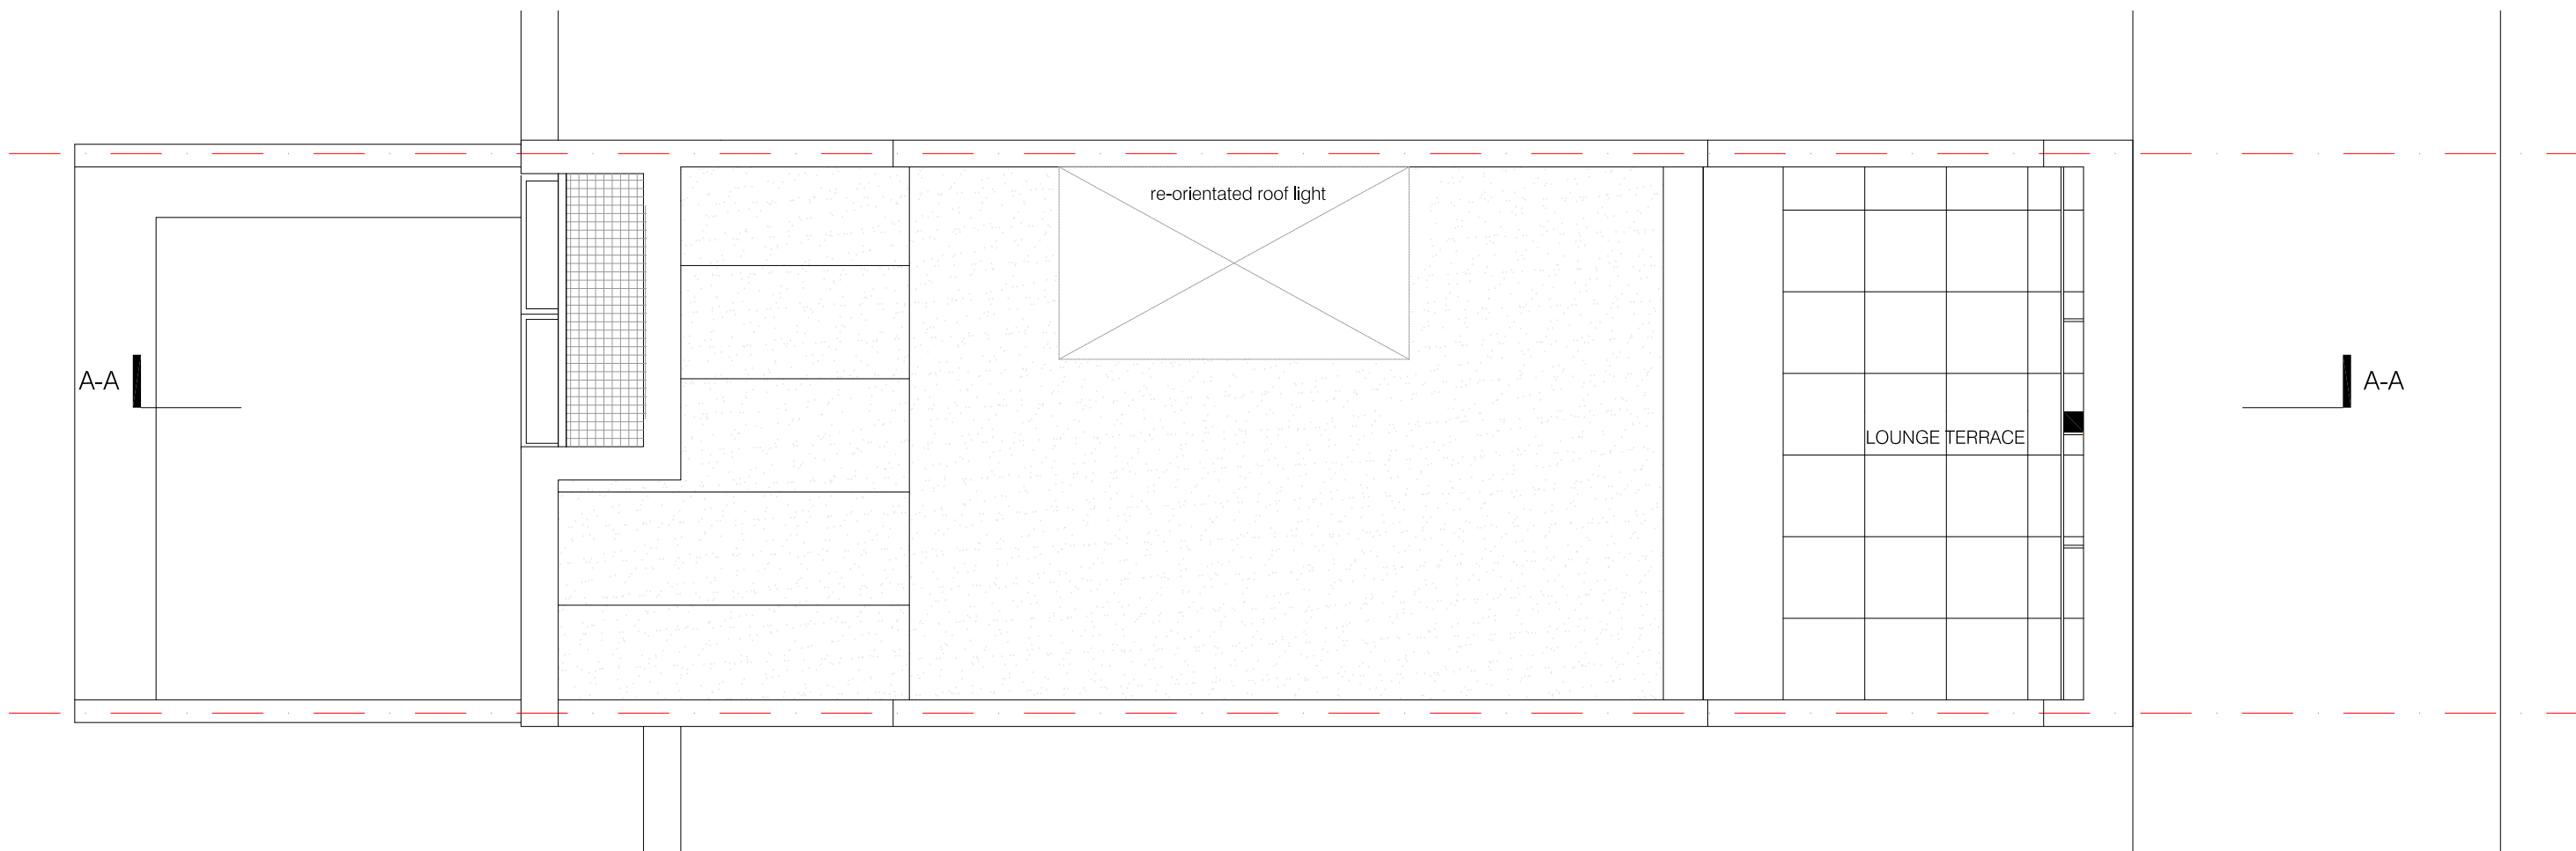

01 PROPOSED ROOF PLAN
scale 1:50





Meters

project
16 JEFFREY'S PLACE
NW1 9PP
drawing
PROPOSED ROOF PLAN

number
390-105-P
scale
1:50@A3
date
25.11.2014
revision
PLANNING



BRIAN O'REILLY ARCHITECTS
31 Oval Road LONDON NW1 7EA
Tel: +44 (0)20 7267 1184
www.brianoreillyarchitects.com
mail@brianoreillyarchitects.com

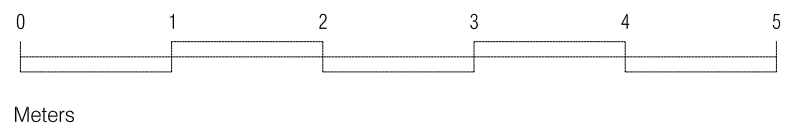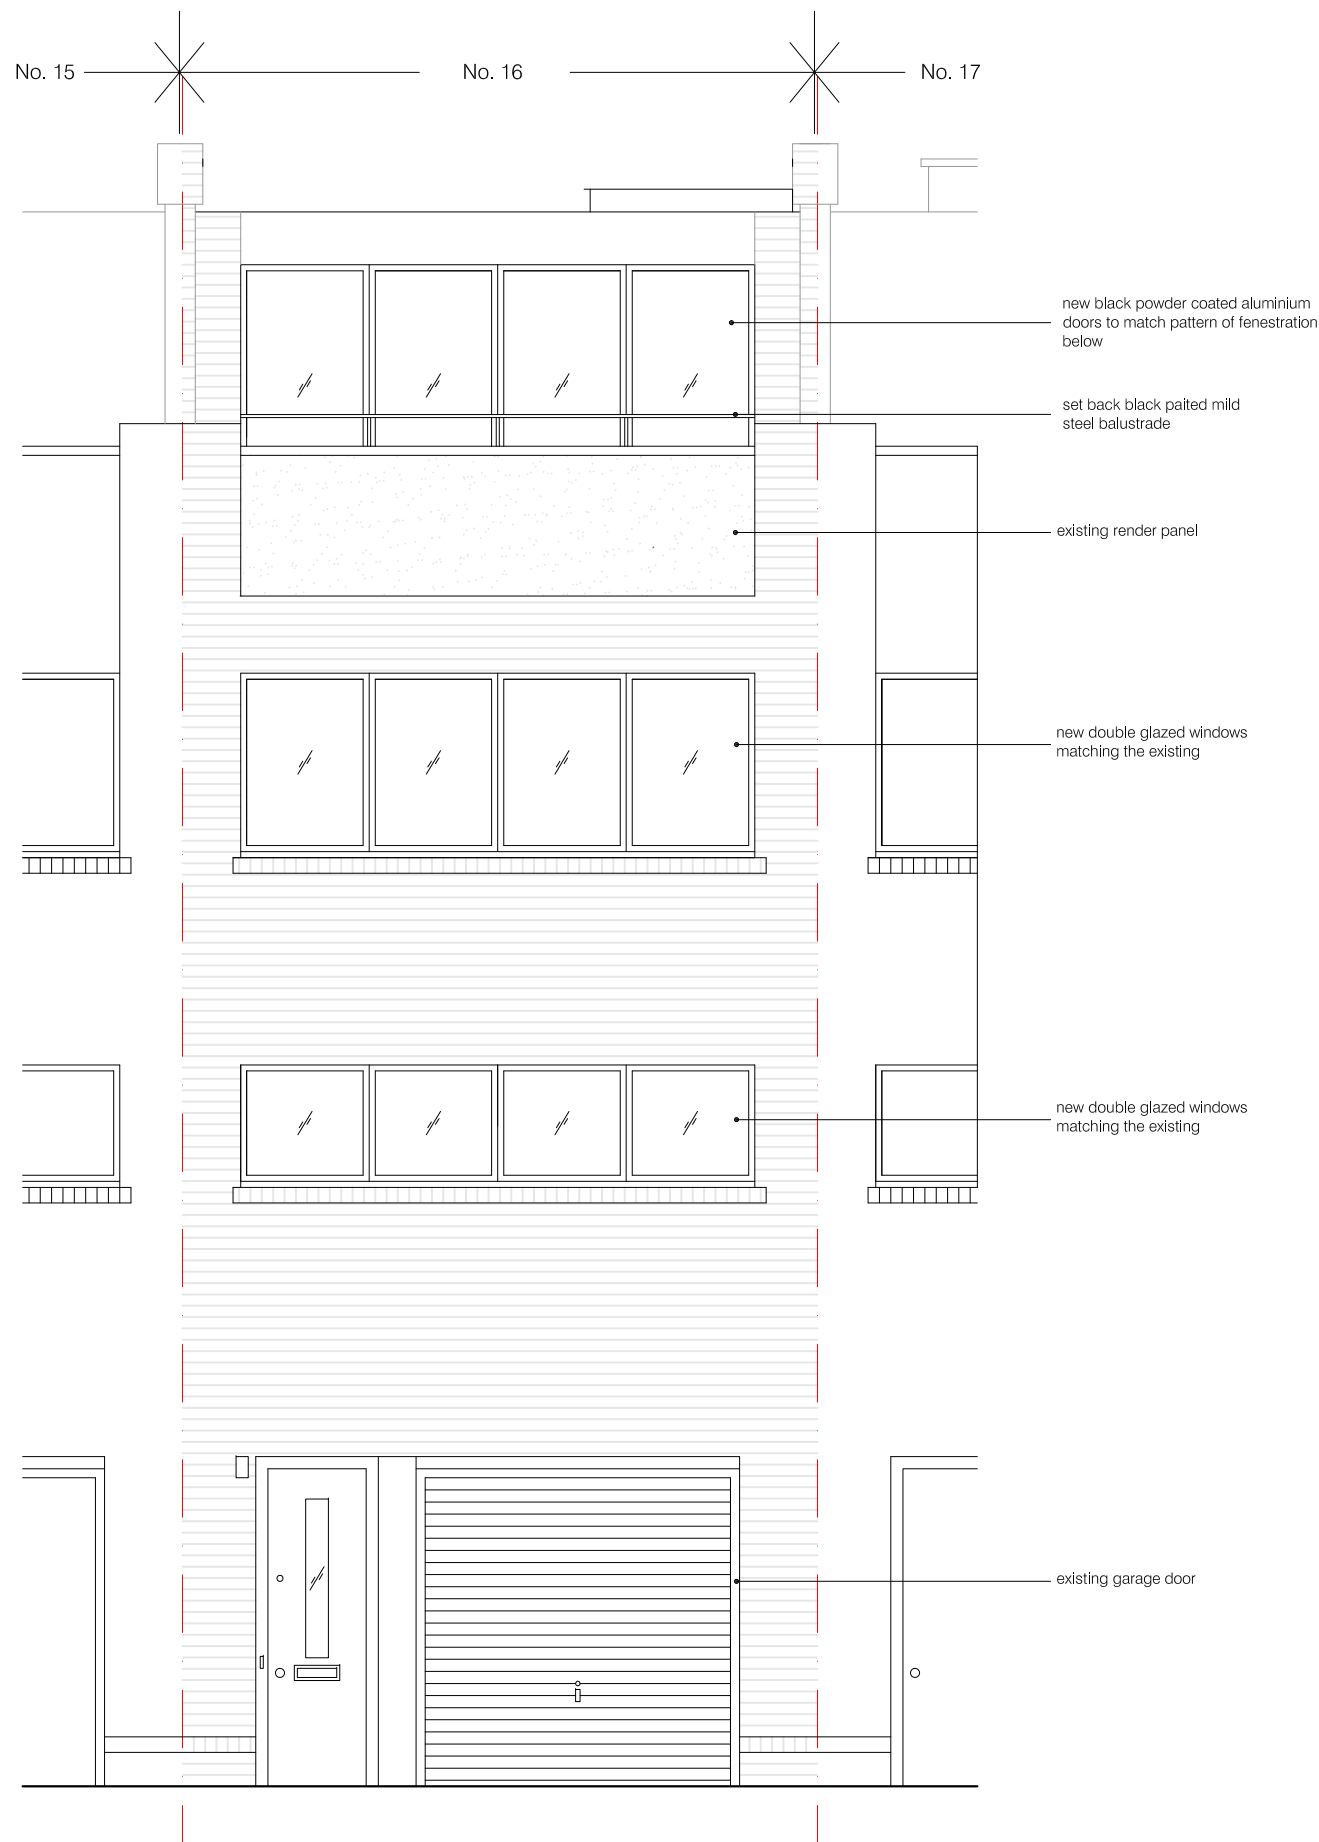

Meters


01 PROPOSED FRONT ELEVATION
scale 1:50

project	
16 JEFFREY'S PLACE NW1 9PP	
drawing	
PROPOSED FRONT ELEVATION	
number	date
390-200-P	25.11.2014
scale	revision
1:50@A3	PLANNING
BRIAN O'REILLY ARCHITECTS	
31 Oval Road LONDON NW1 7EA	
Tel: +44 (0)20 7267 1184	
www.brianoreillyarchitects.com	
mail@brianoreillyarchitects.com	

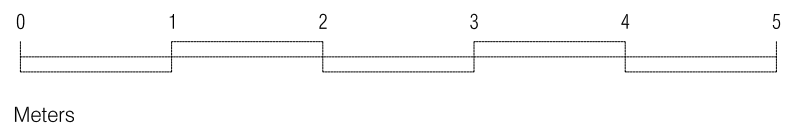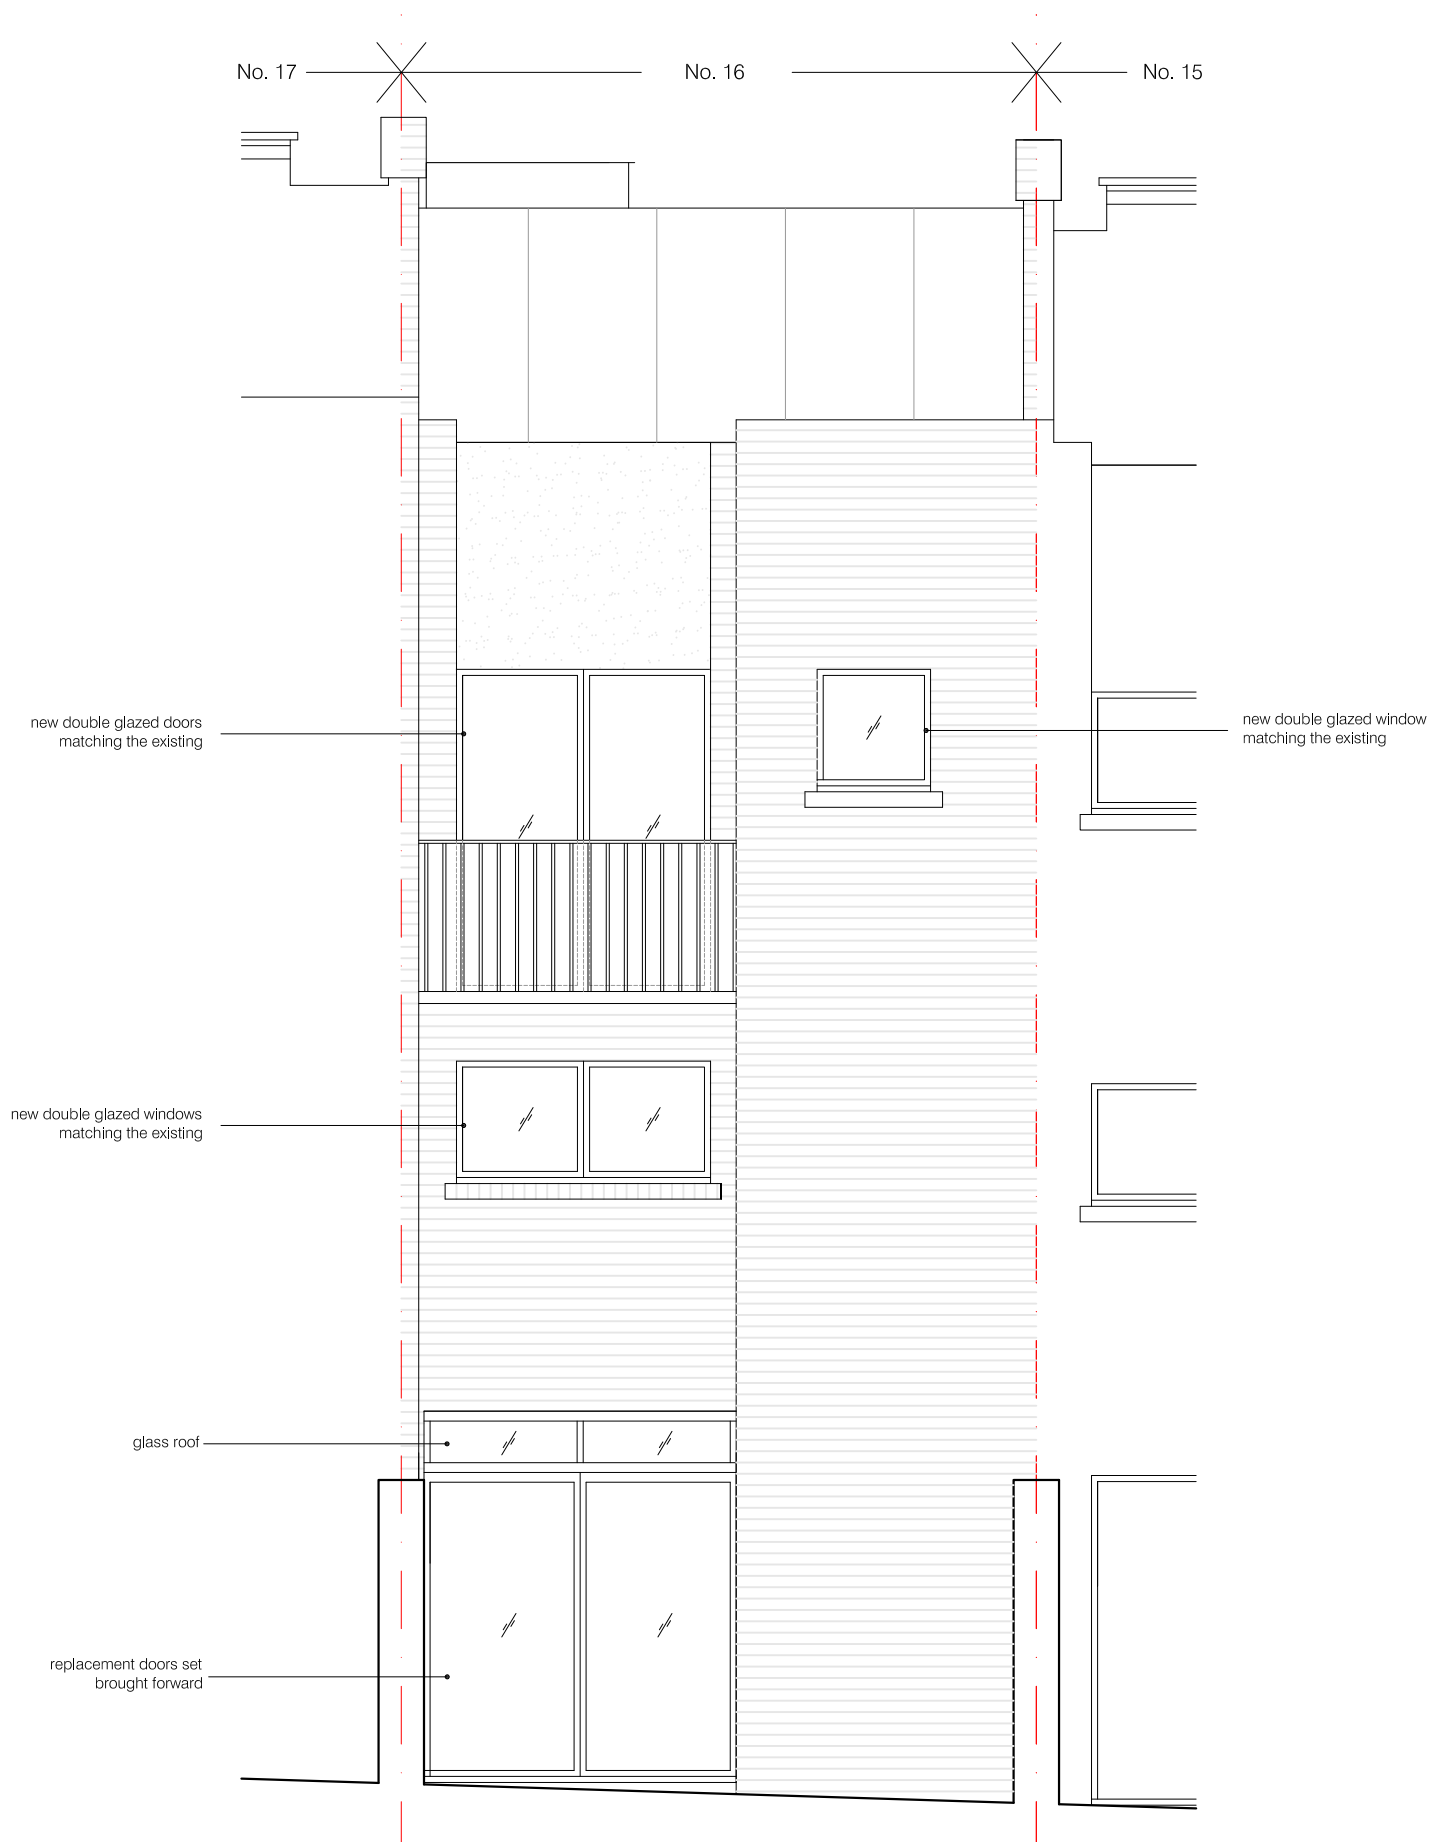


01 PROPOSED REAR ELEVATION
scale 1:50

project	
16 JEFFREY'S PLACE NW1 9PP	
drawing	
PROPOSED REAR ELEVATION	
number	date
390-201-P	25.11.2014
scale	revision
1:50@A3	PLANNING
BRIAN O'REILLY ARCHITECTS	
31 Oval Road LONDON NW1 7EA	
Tel: +44 (0)20 7267 1184	
www.brianoreillyarchitects.com	
mail@brianoreillyarchitects.com	

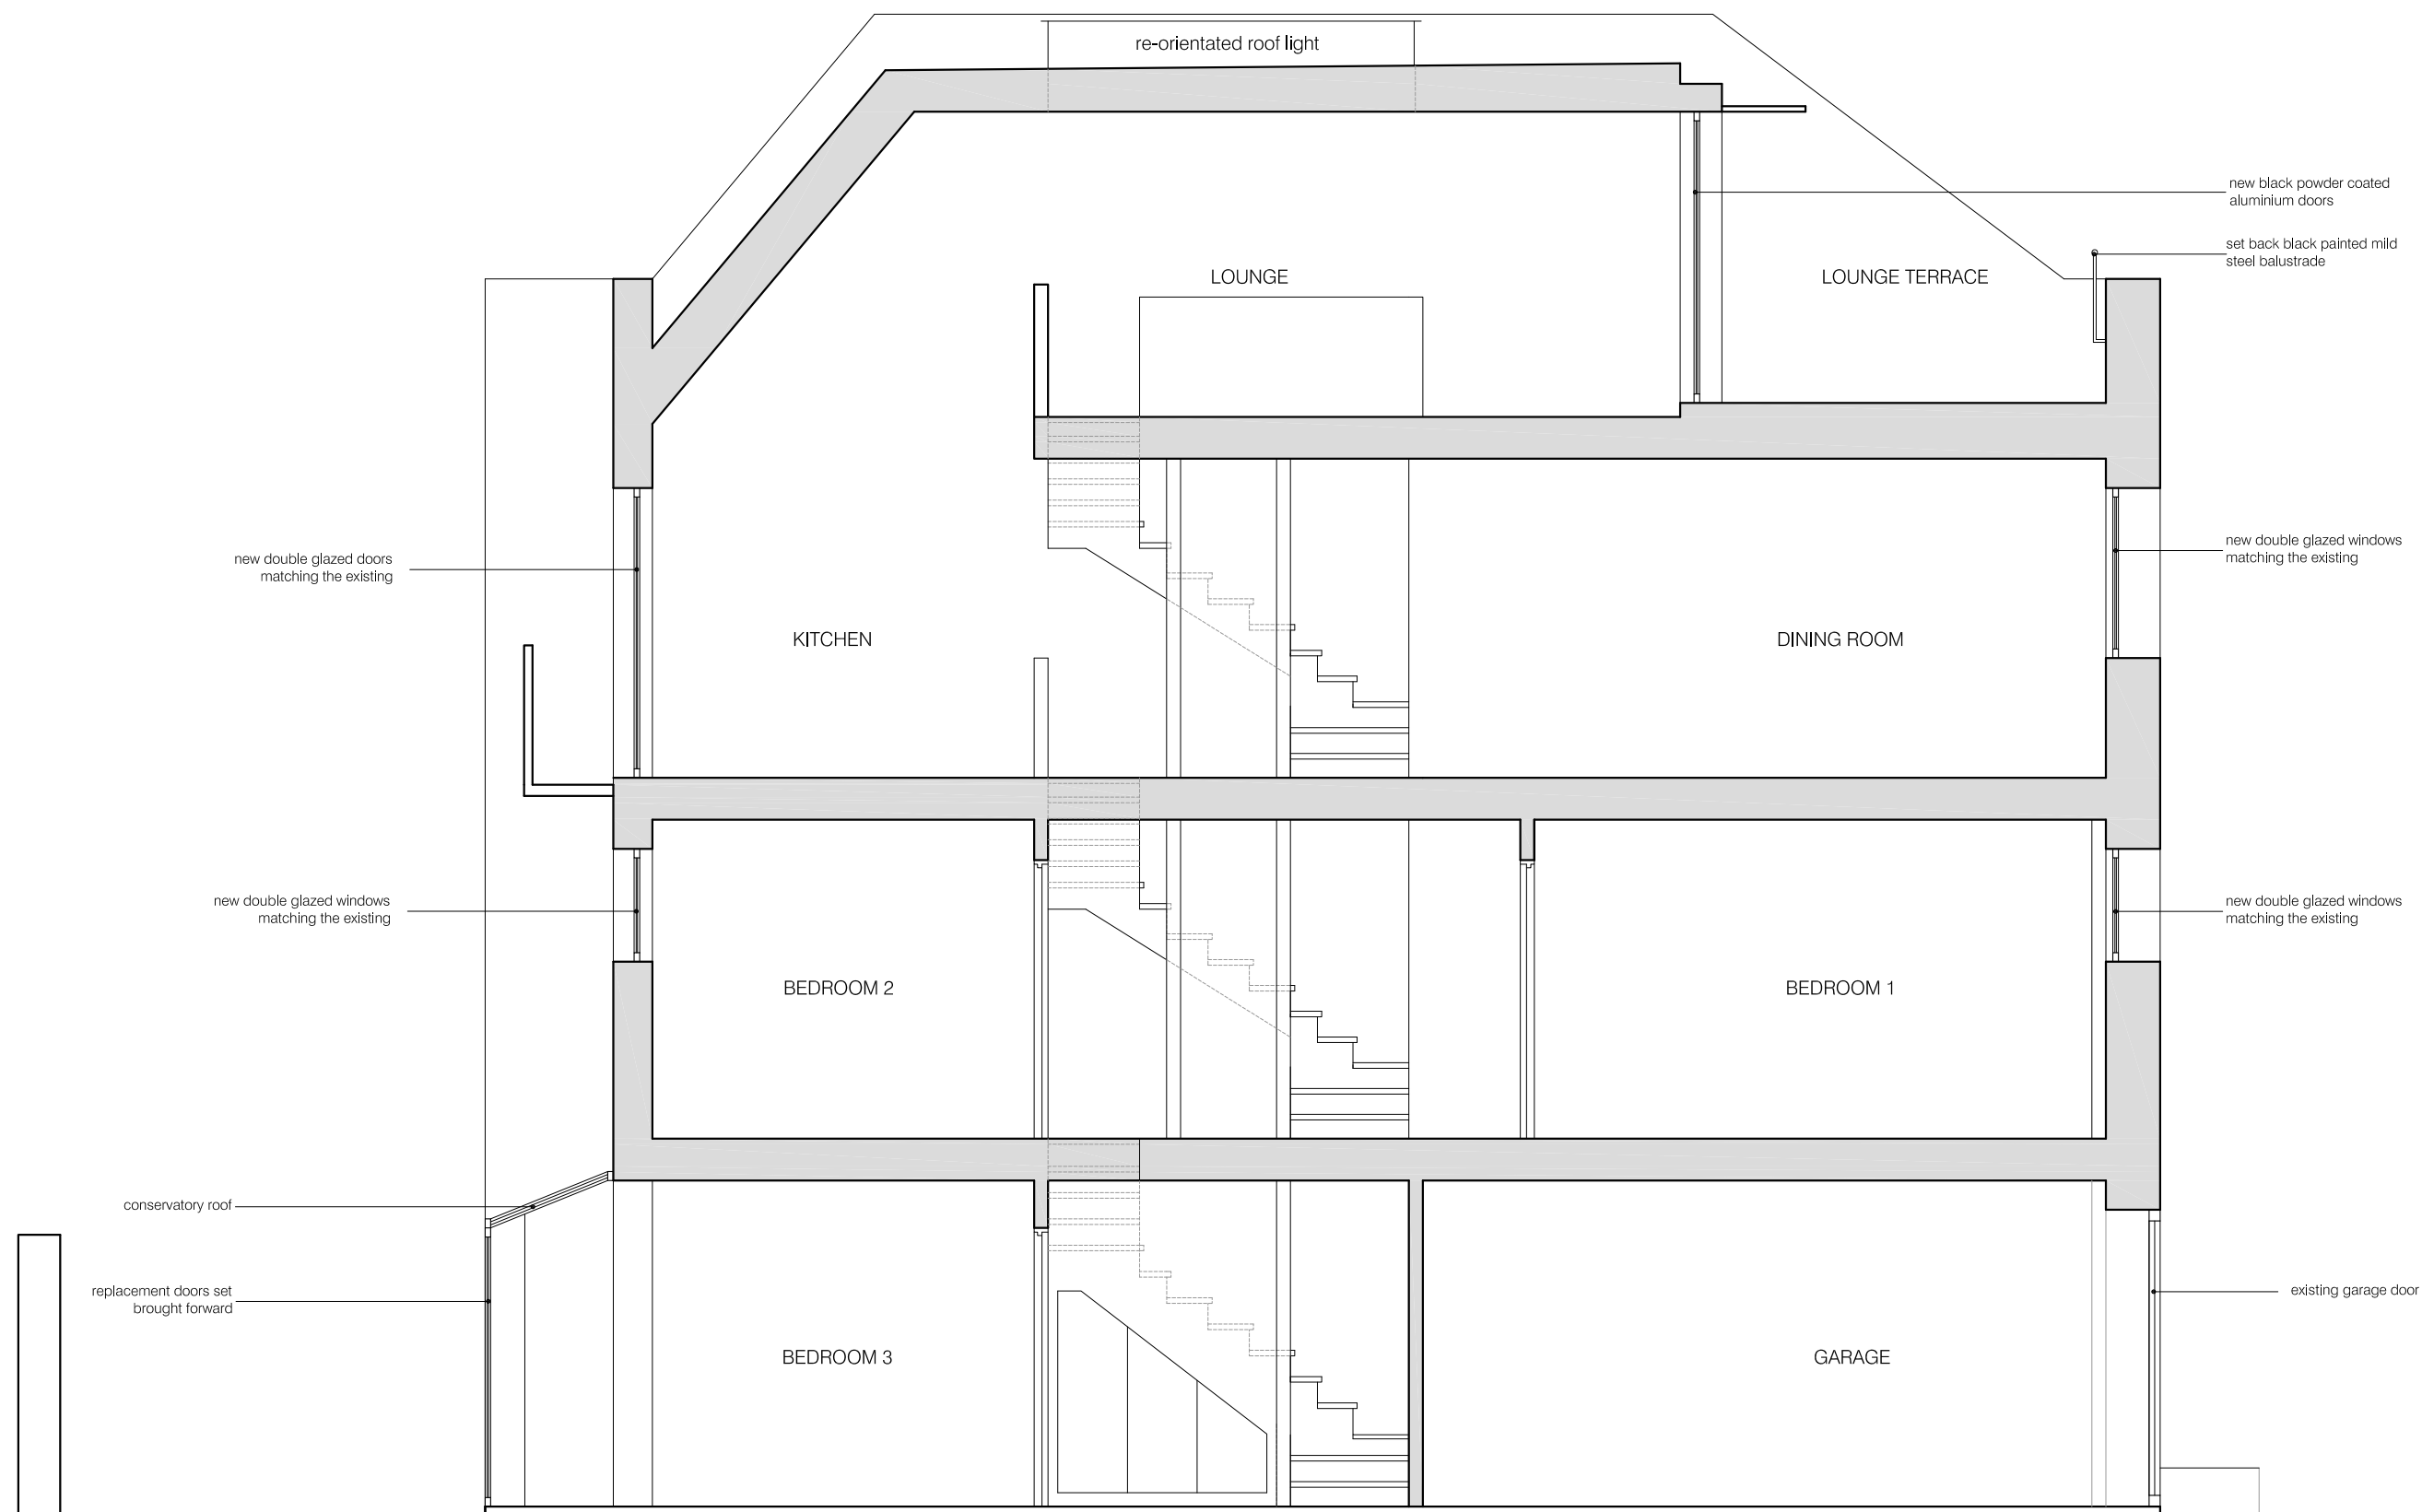


01 PROPOSED SECTION AA
scale 1:50

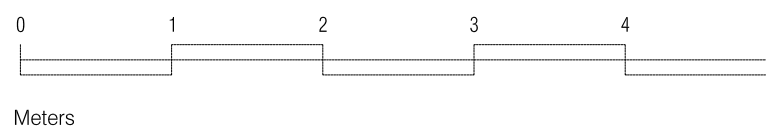

project
16 JEFFREY'S PLACE
NW1 9PP
drawing
PROPOSED SECTION AA

number	date
390-300-P	25.11.2014
scale	revision
1:50@A3	PLANNING

BRIAN O'REILLY ARCHITECTS
31 Oval Road LONDON NW1 7EA
Tel: +44 (0)20 7267 1184
www.brianoreillyarchitects.com
mail@brianoreillyarchitects.com

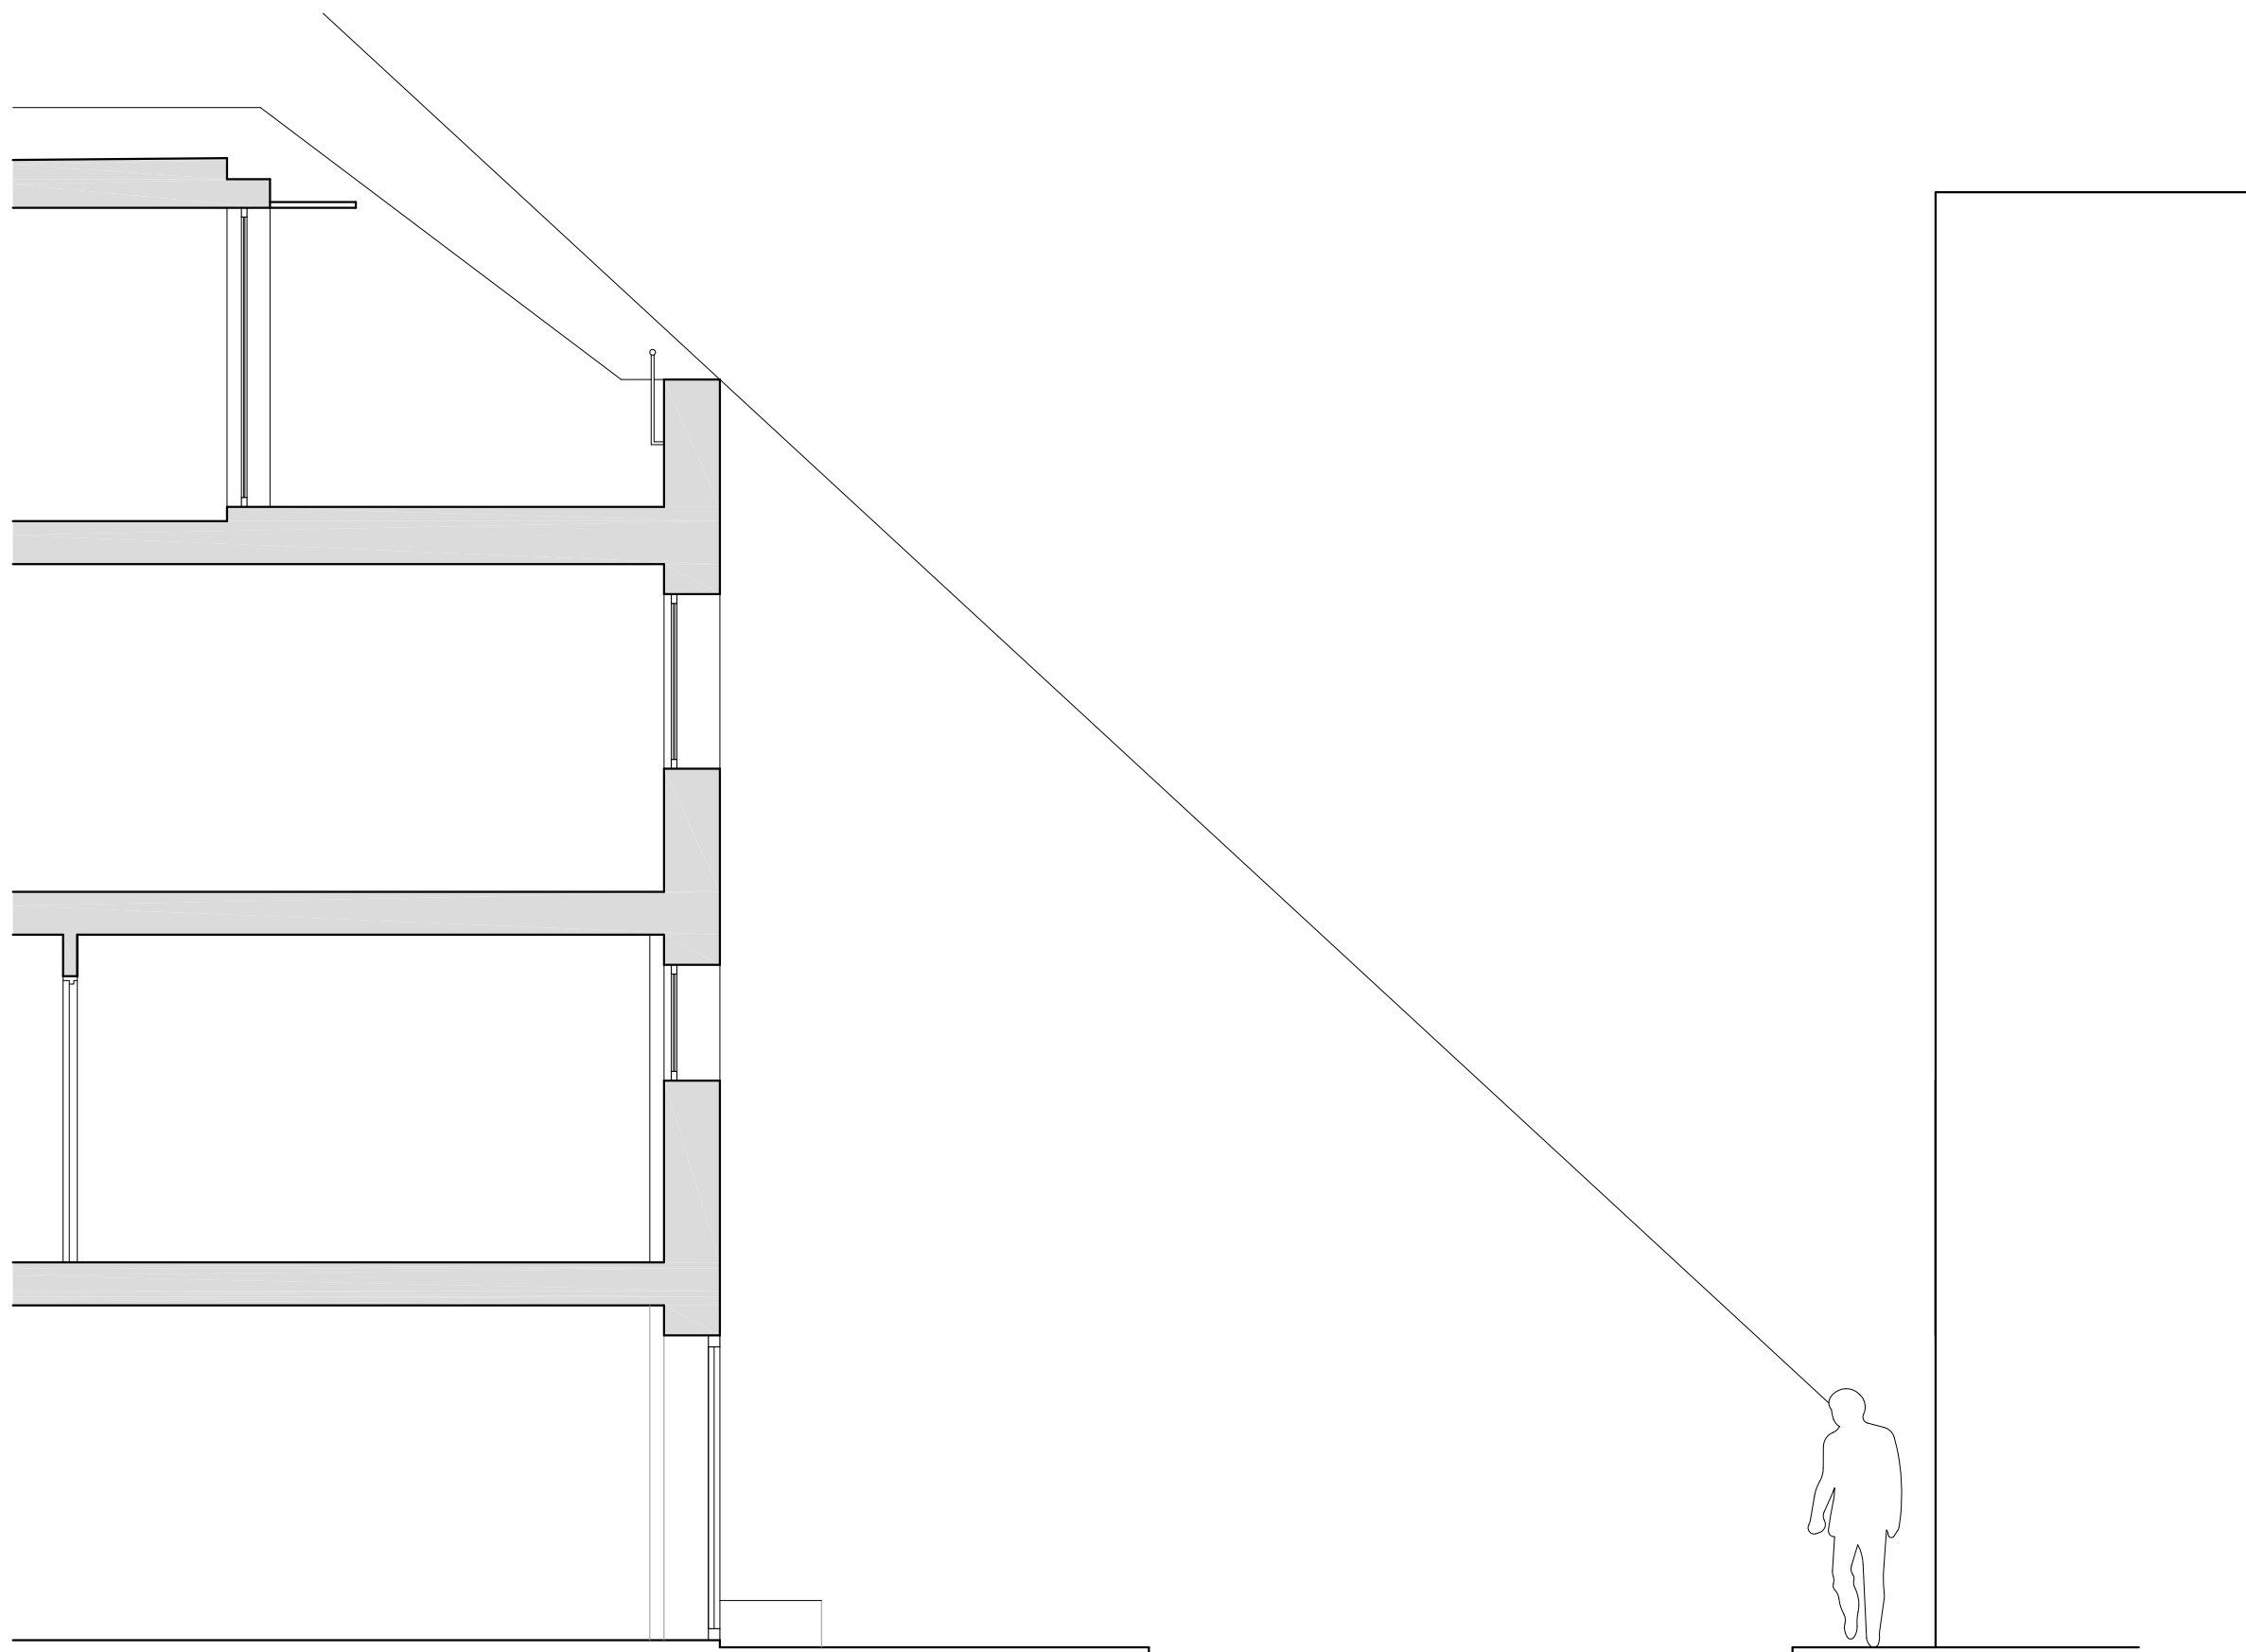

01 SIGHTLINE DRAWING
scale 1:50



Meters