


General Notes  
 All dimensions to be verified on site  
 To be read in conjunction with all relevant documents  
 In the event of discrepancy notify the Architect immediately  
 This document is copyright of Hugh Cullum Architects Ltd

Issue Status  
 SK Information F Feasibility D Design  
 P Permissions S Scheme T Tender  
 C Construction E Existing Condition


 New Construction

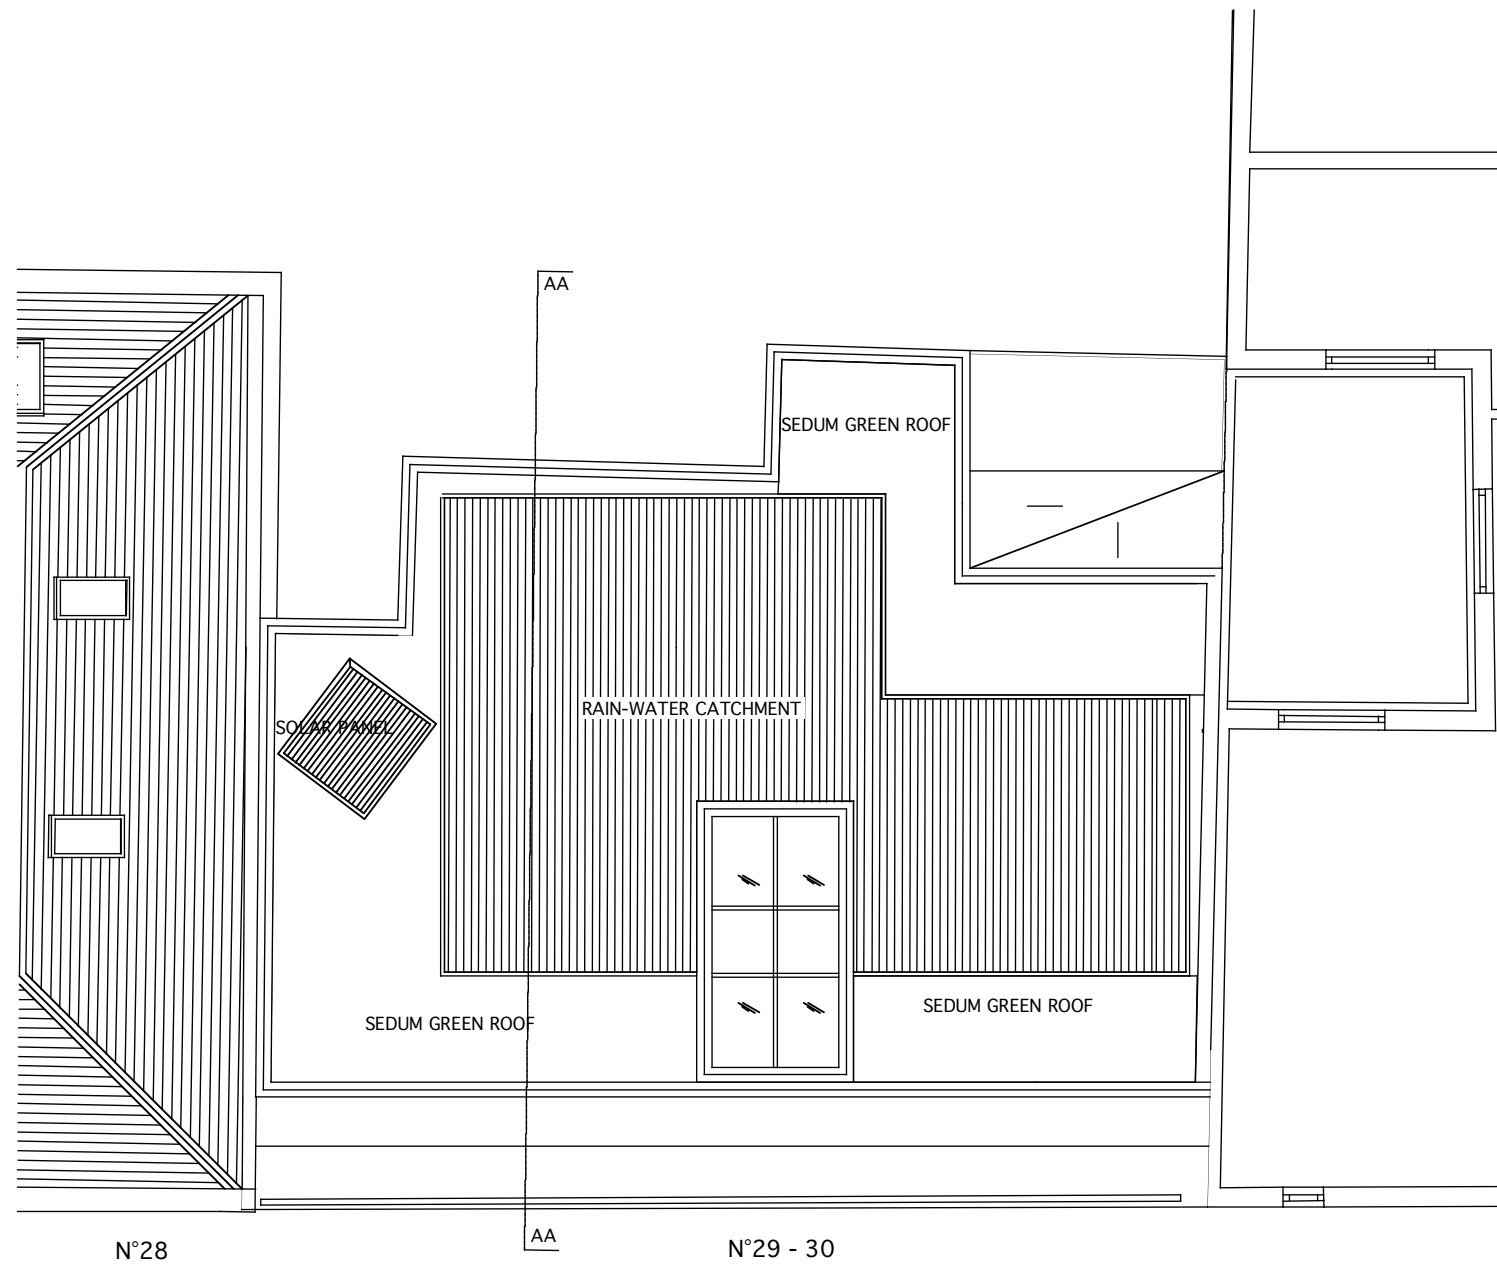

(.): Issued for Planning Application (07.09.15/MS)

Revision: Information (date/drawn by)

ROOF PLAN

 

**HUGH CULLUM ARCHITECTS LTD** 29/30 King's Mews  
 Bloomsbury Design  
 61b Judd Street  
 London WC1H 9QT  
 t 020 7383 7647  
 f 020 7387 7645  
 mail@hughcullum.com

**Planning Application**  
 Proposed  
 Roof Plan  
 1:100@A3 September 2015  
**KM29/30-P103( )**