




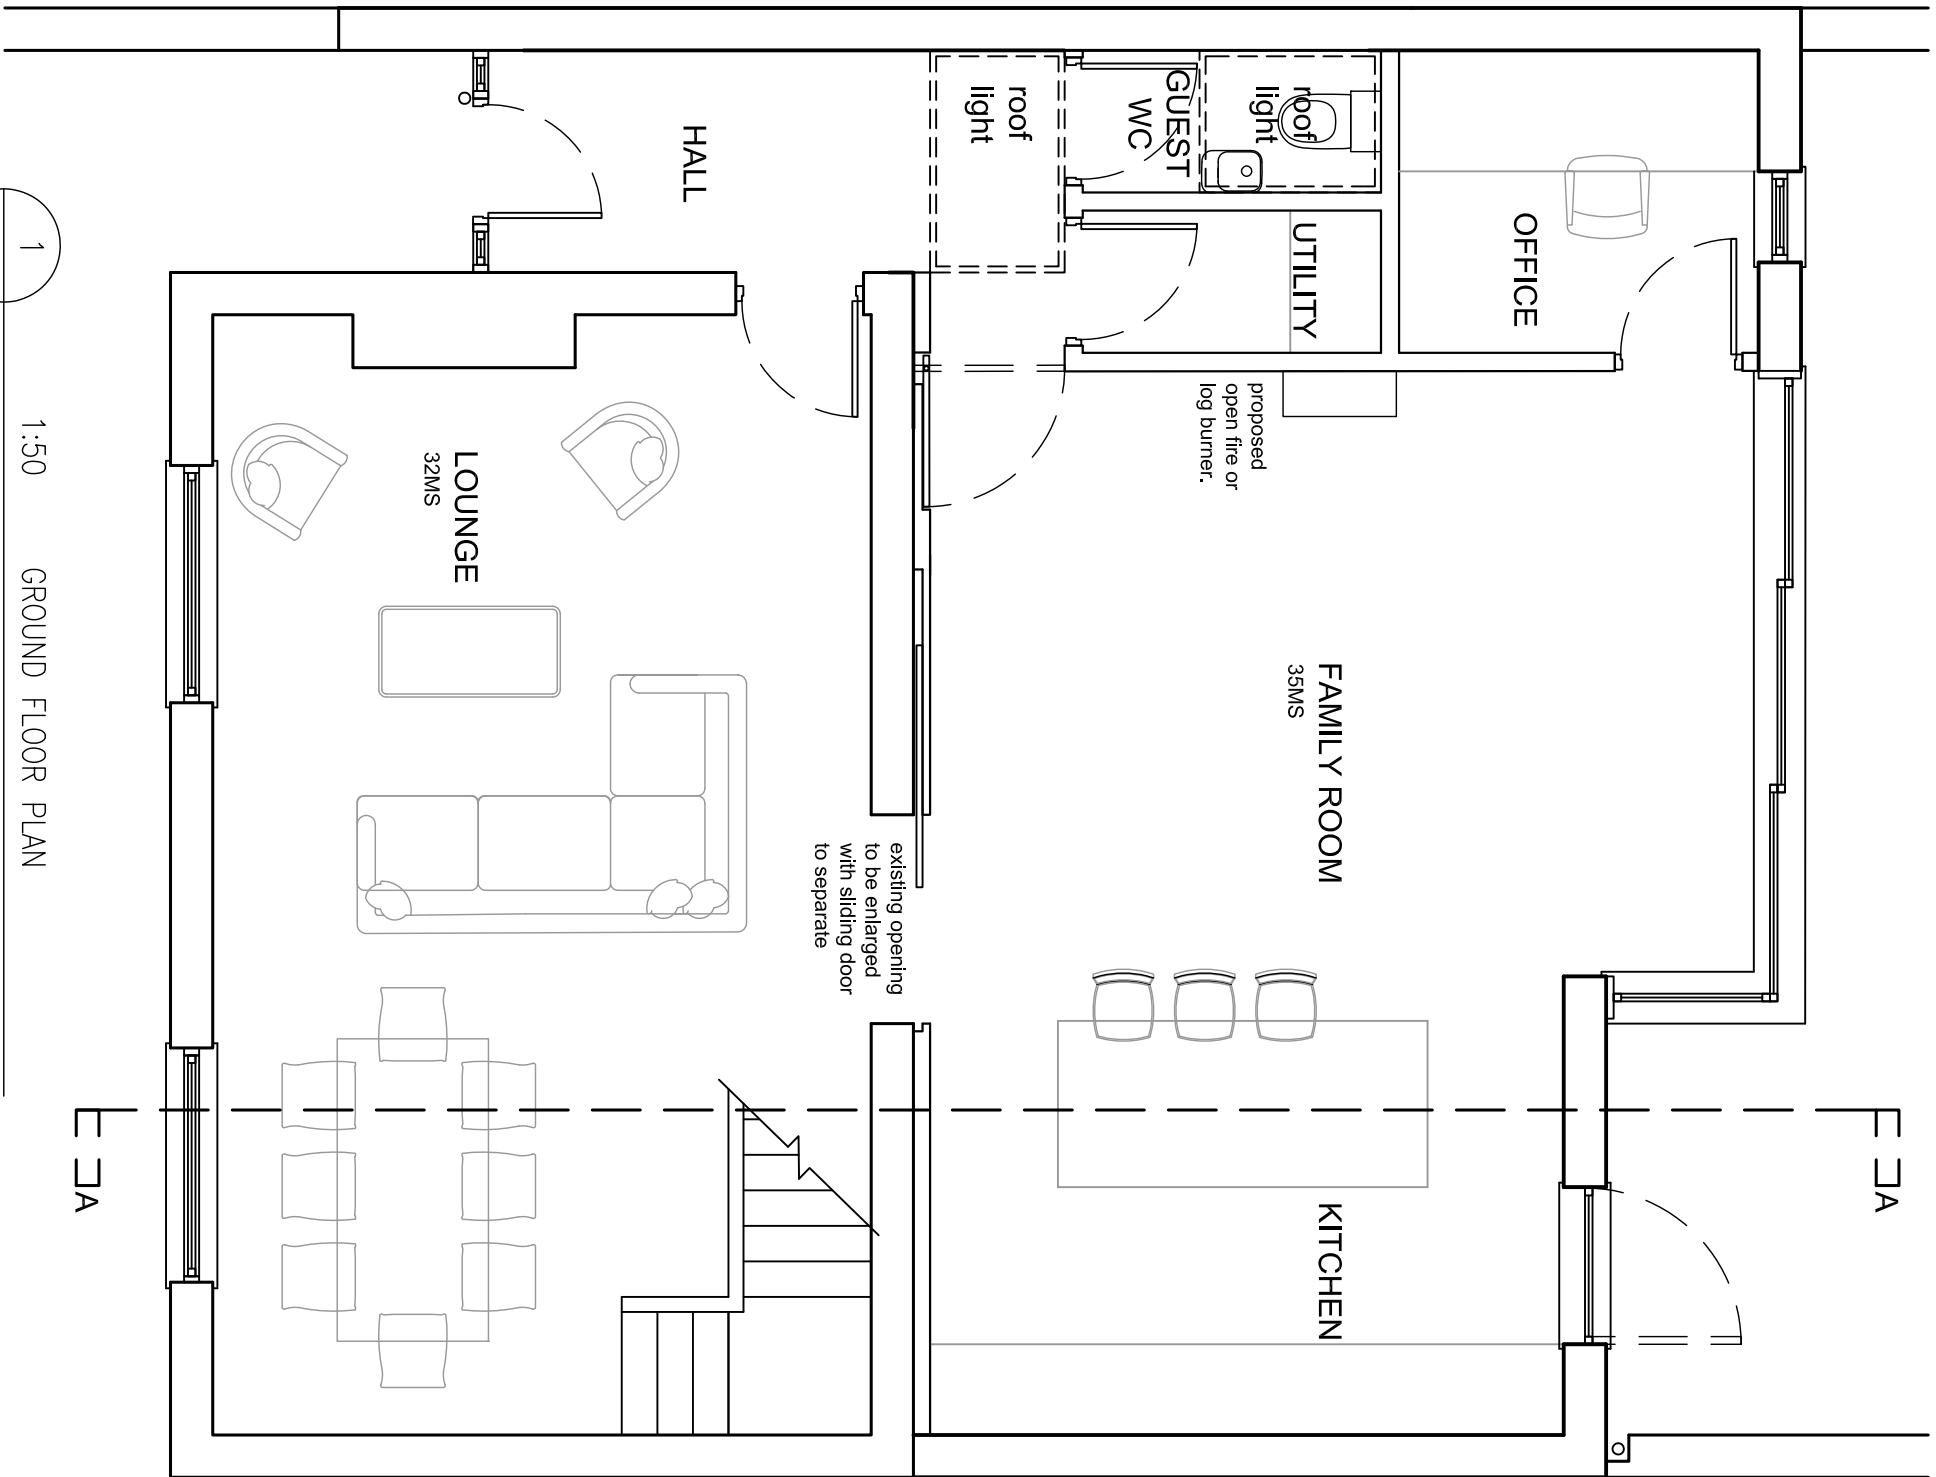


1
200
1:50
PROPOSED
GROUND FLOOR PLAN

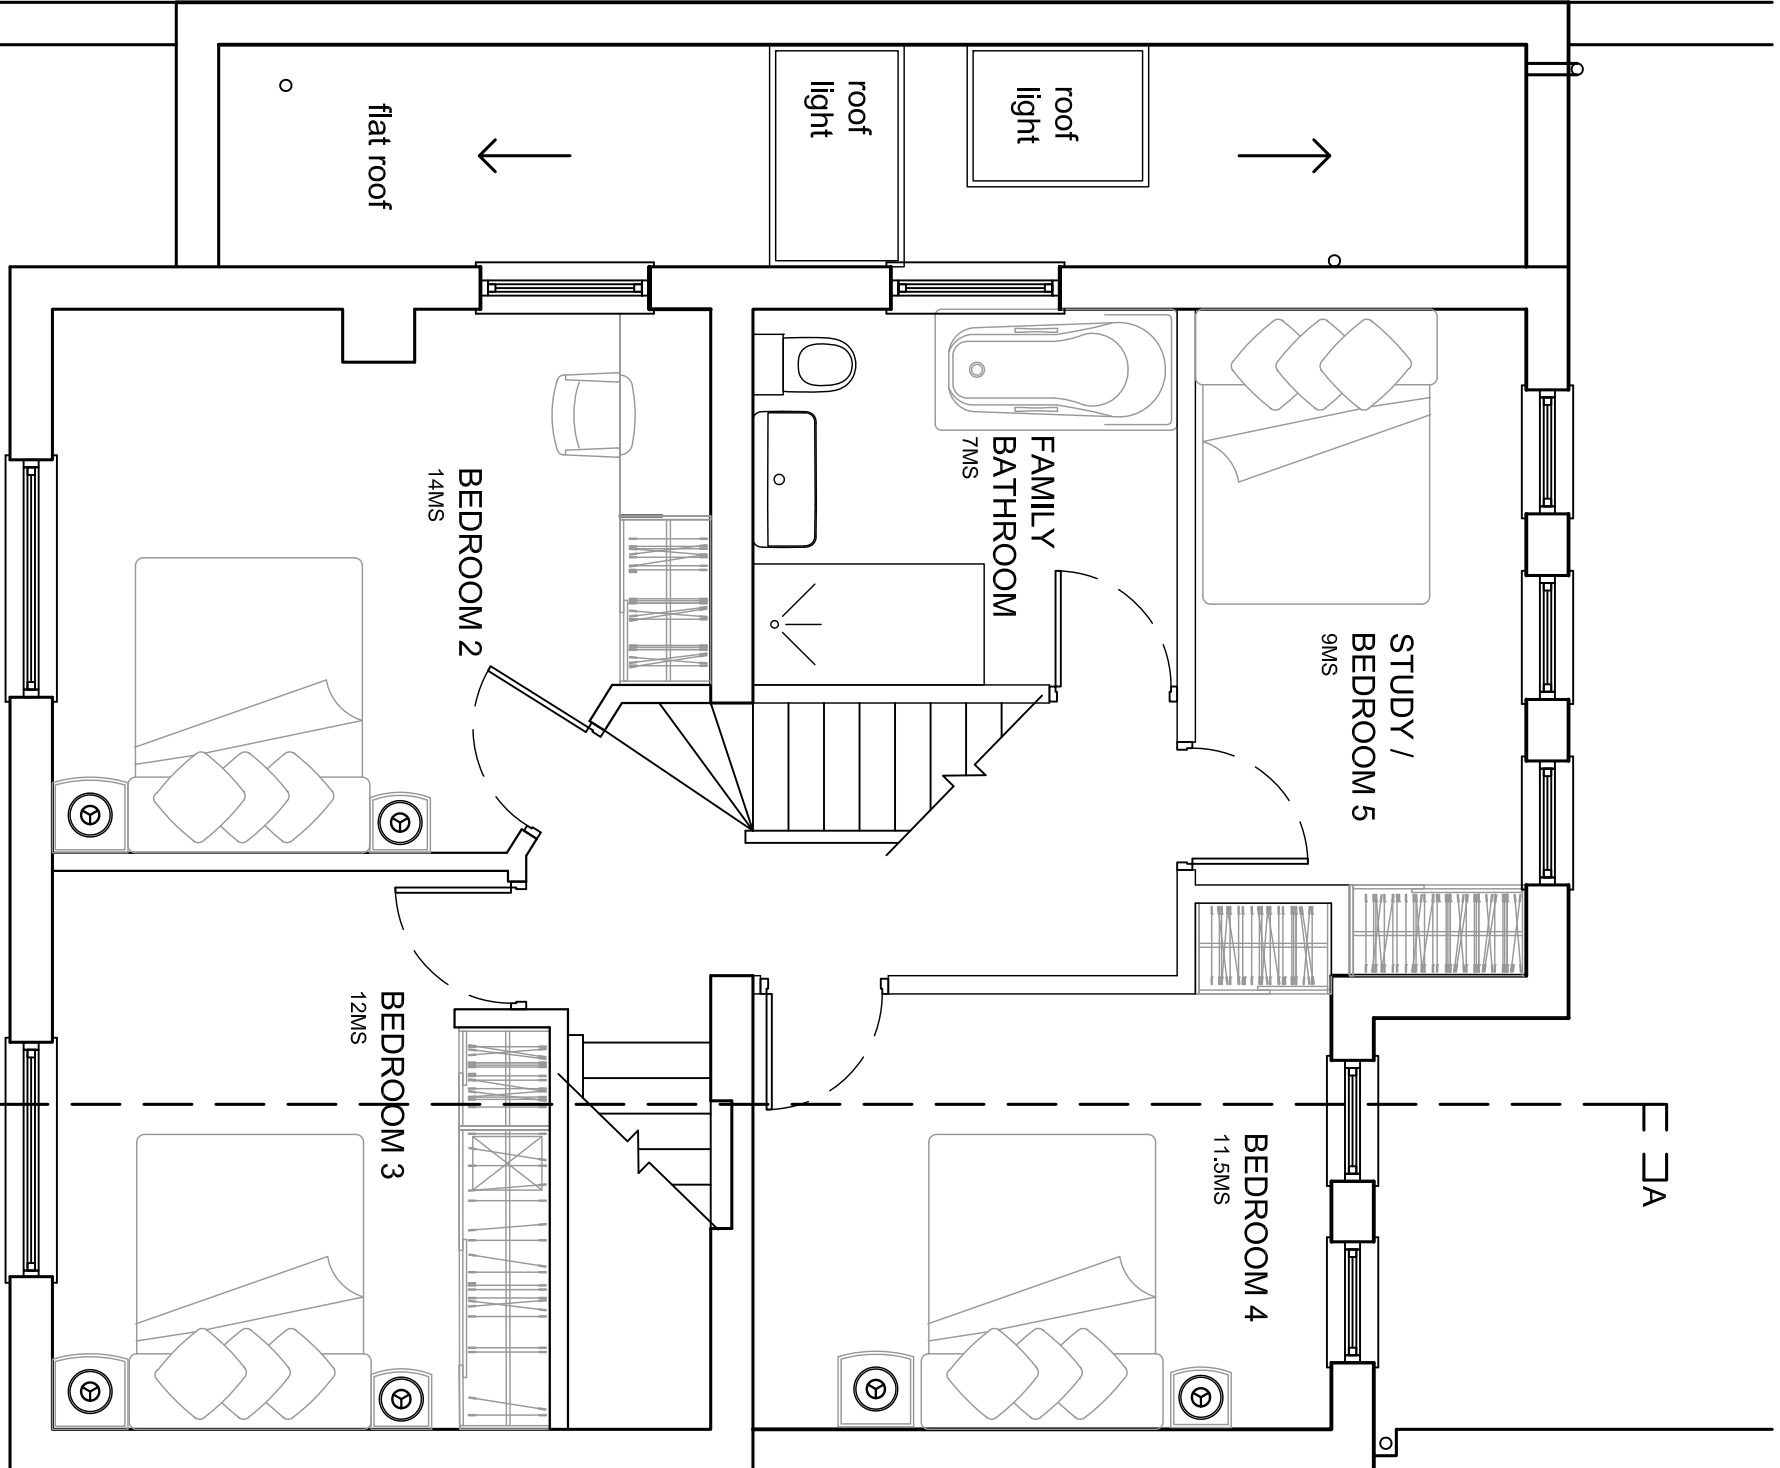

2
200
1:50
PROPOSED
FIRST FLOOR PLAN

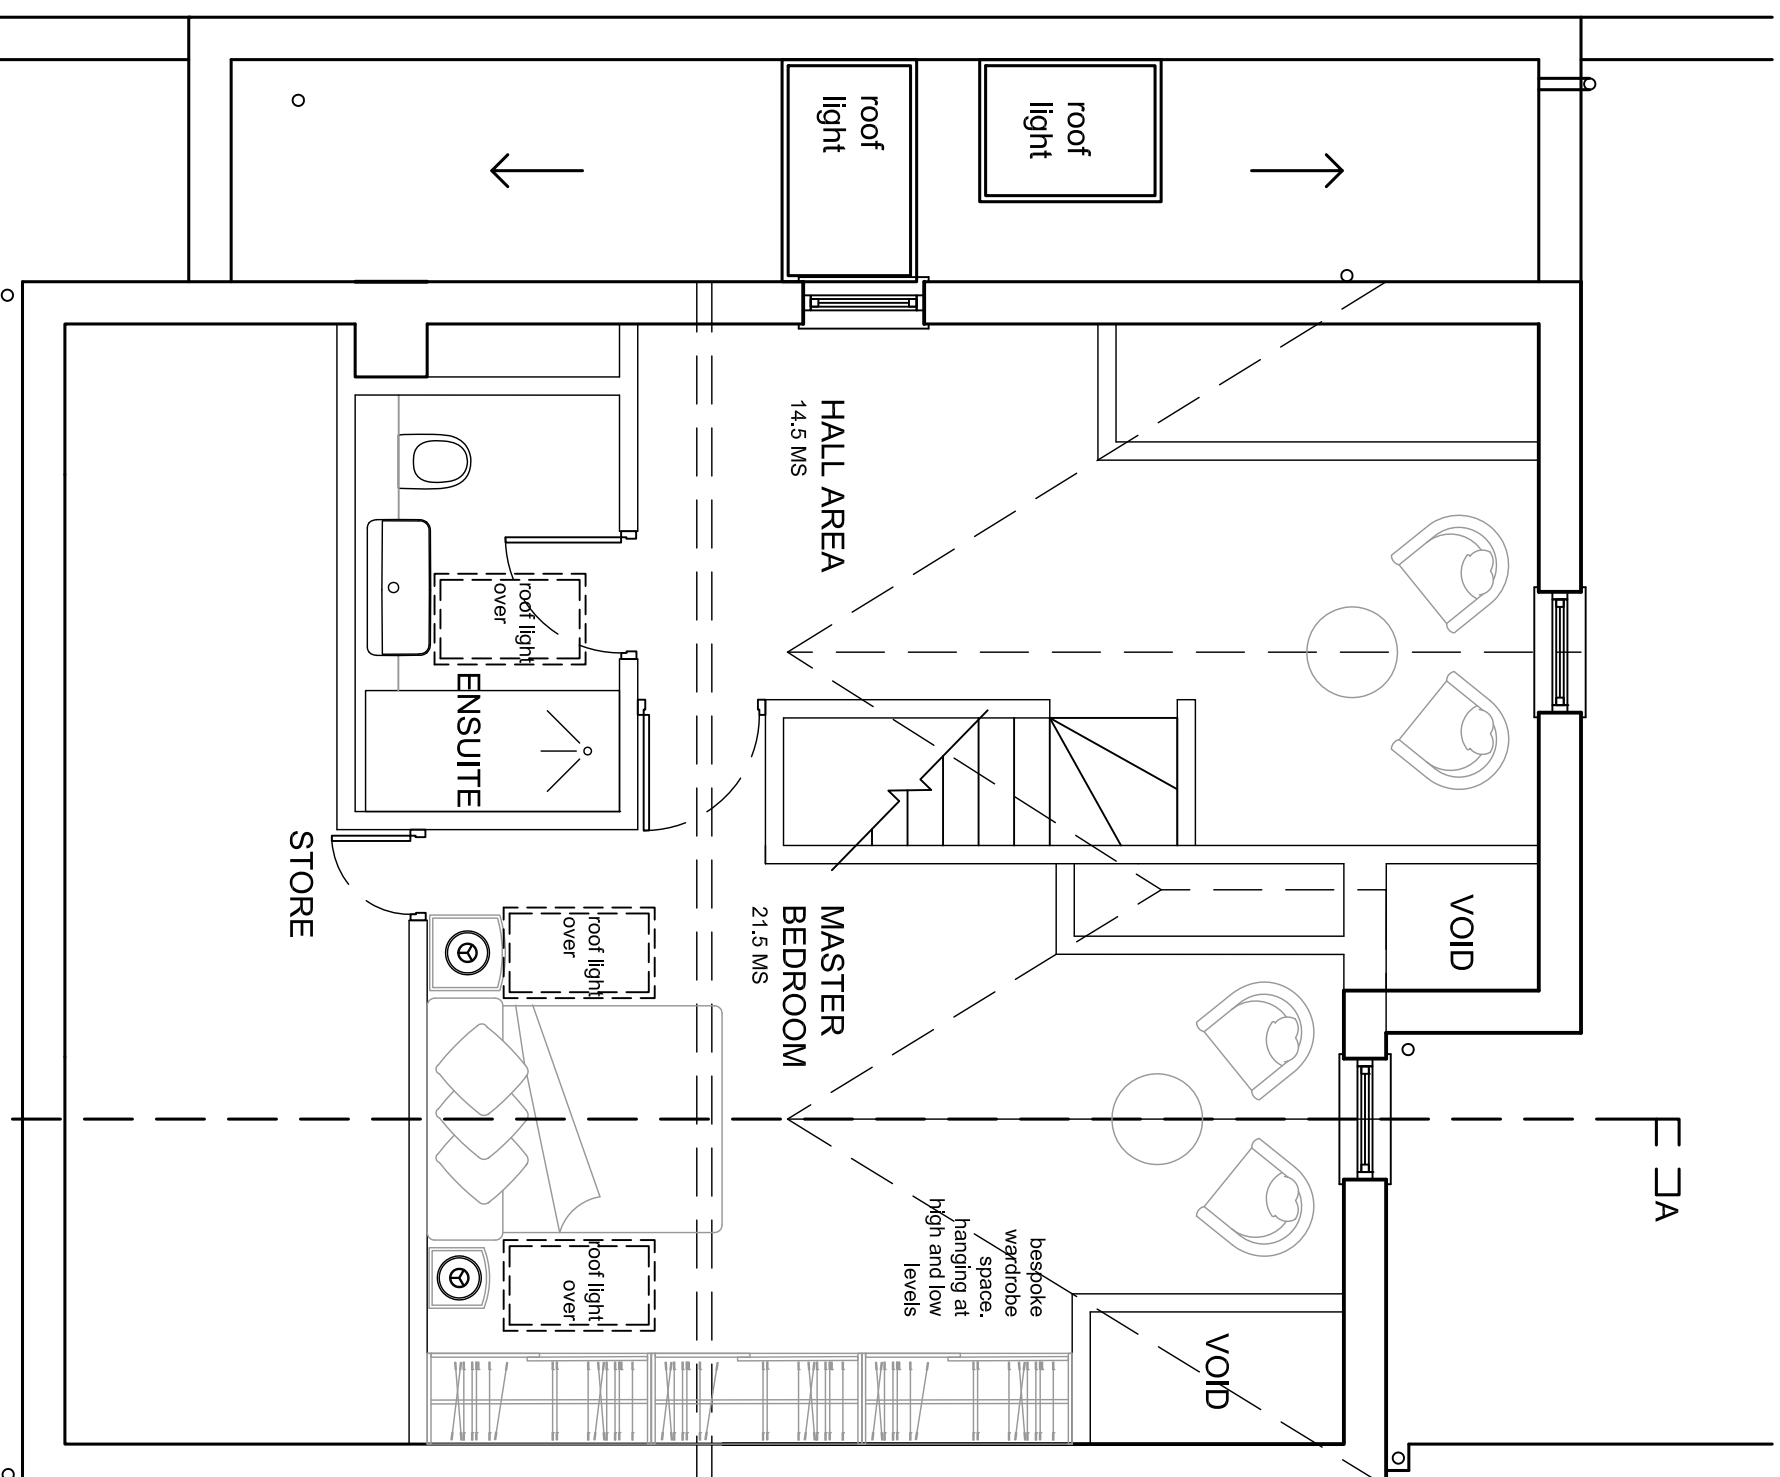

3
200
1:50
PROPOSED
SECOND FLOOR PLAN

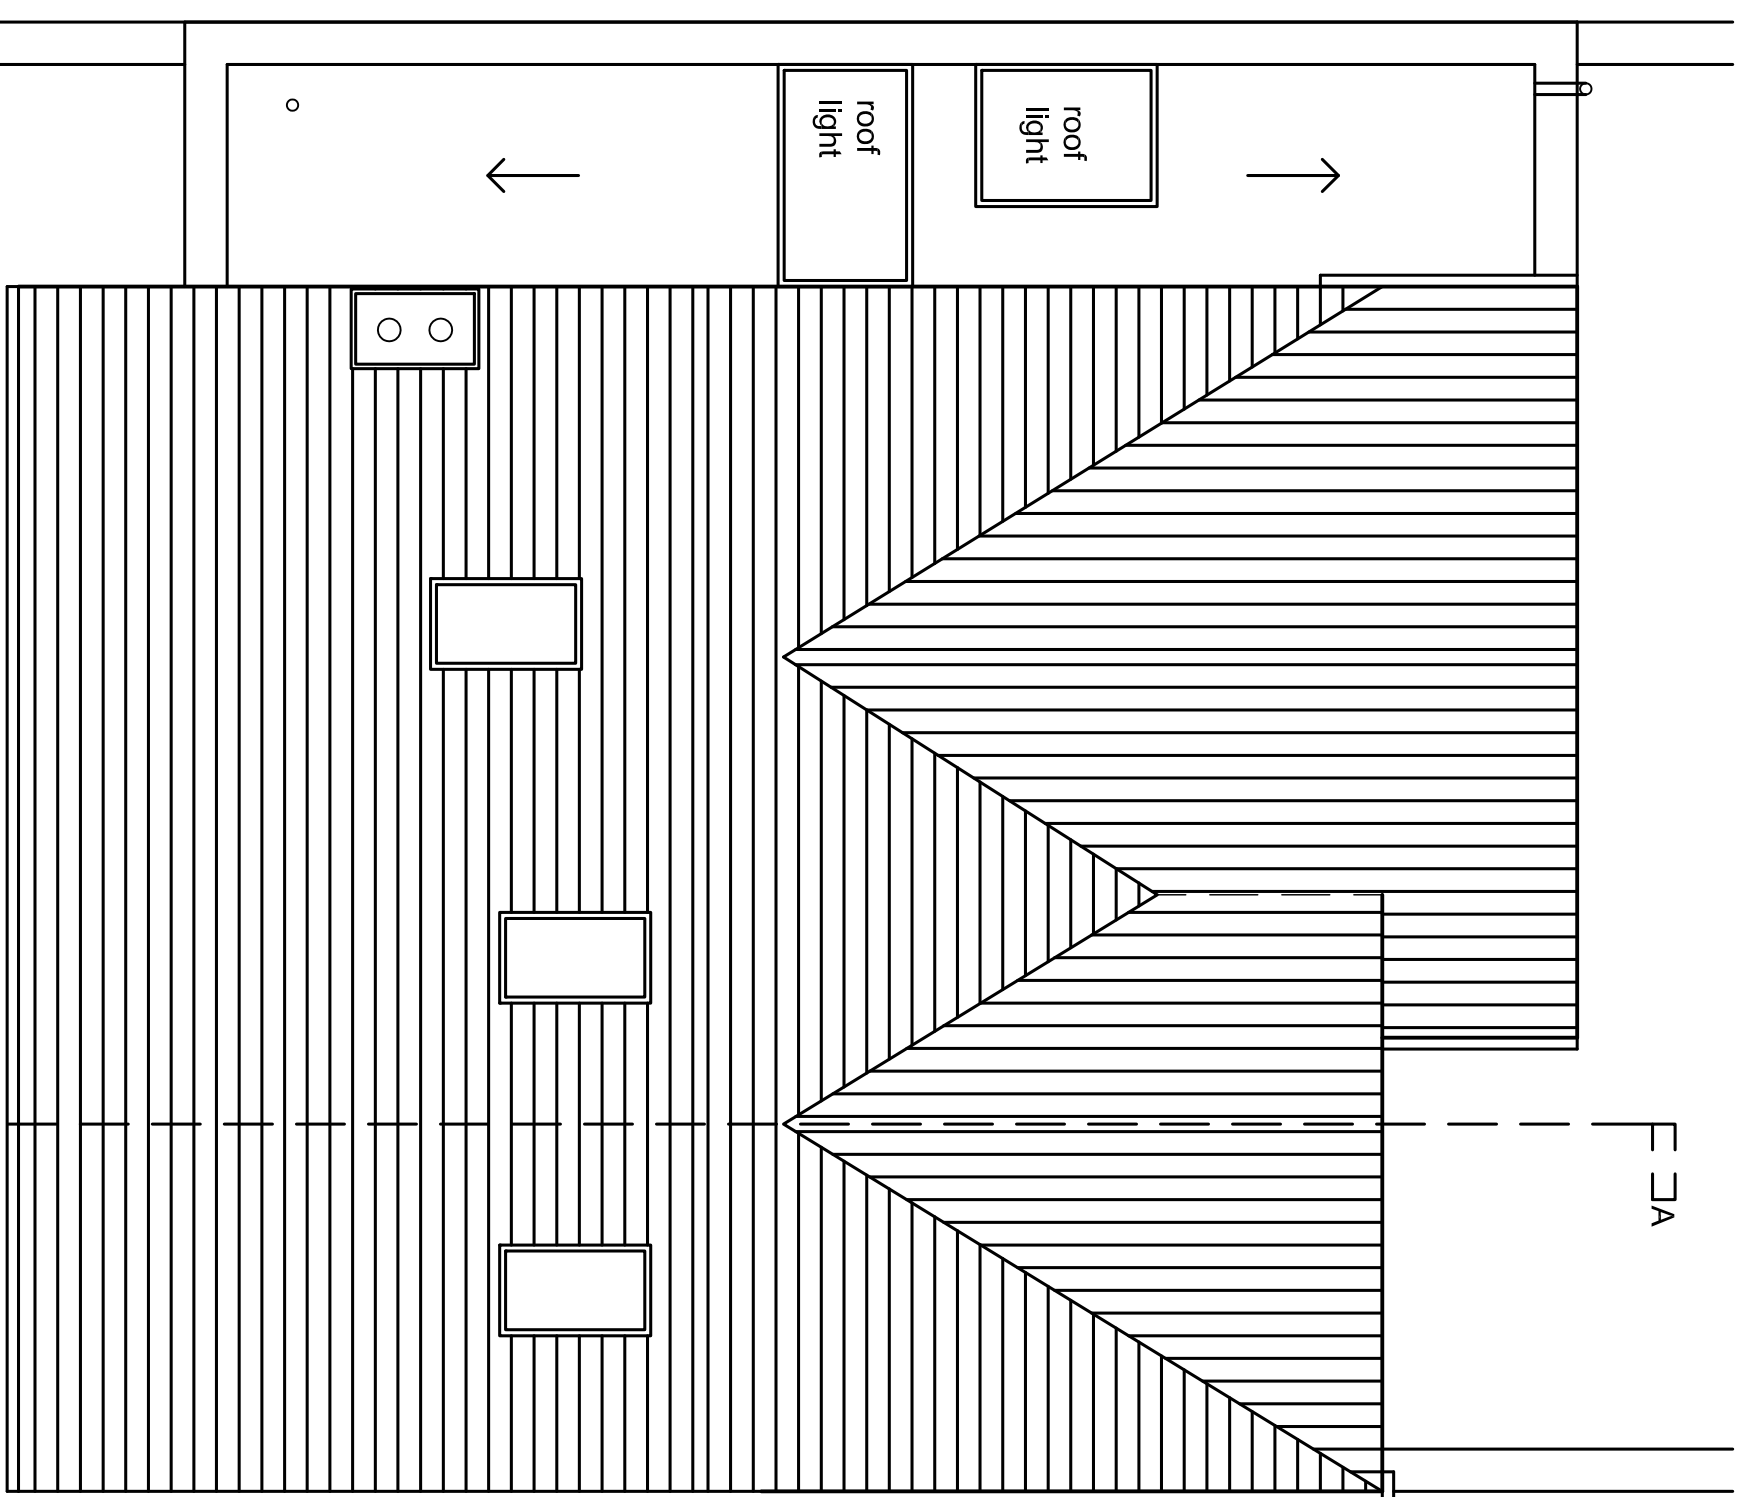

4
200
1:50
PROPOSED
ROOF PLAN

RICHARD WALLIS ASSOCIATES

RIBA CHARTERED ARCHITECTS AND PROJECT MANAGERS

Unit 5b 20-30 Wilks Rents, London SE1 4QG
E: rw@rwallis.com T: +44 (0)20 7403 8899
Richard Wallis Associates is a trading name of Richard Wallis Ltd. Company Registered in England no 0308003

DRAWING TITLE :

PROPOSED FLOOR PLANS

PROJECT :

1 OAK VILLAGE
LONDON

CLIENT :

MR & MRS FLEET

Scale.	Date:	Drawn:	Approved:
1:50	FEB 2015	SB	SB
Job No.	Drawing No.	Rev No:	Status
215	200	03	1