


Boundary line

Boundary line

Roof Terrace

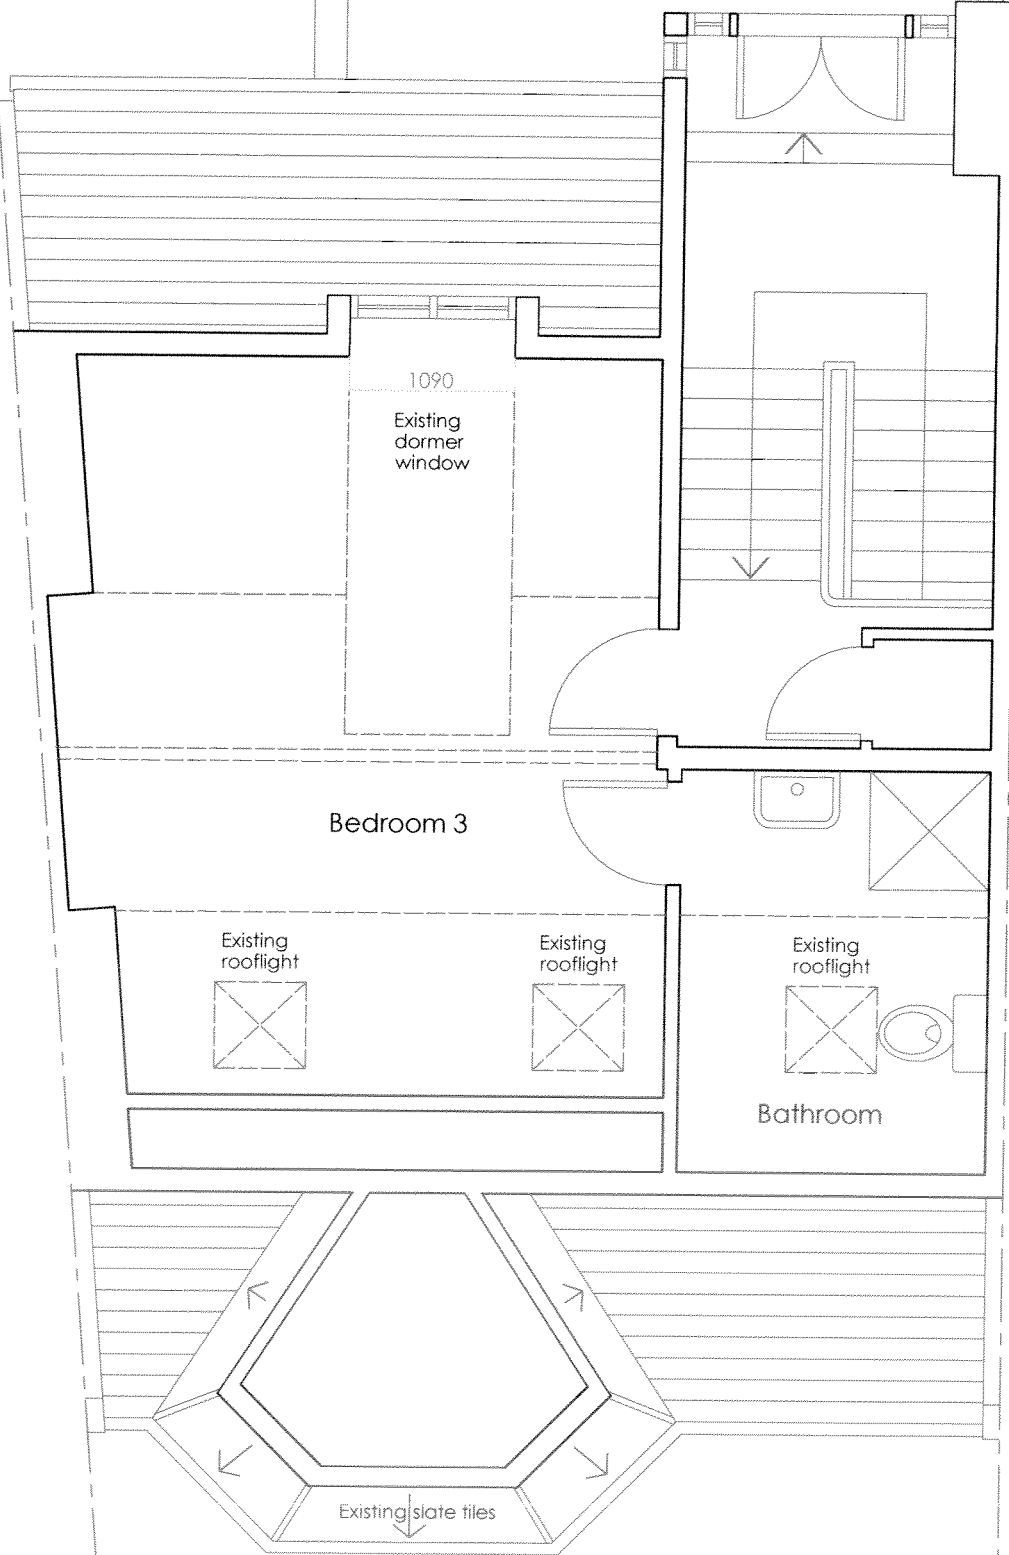

1

EXISTING SECOND FLOOR PLAN

SCALE 1:50

PROJECT
5 SANDWELL CRESCENT
TITLE
EXISTING SECOND FLOOR PLAN
SCALE DATE
1:50 17/07/2015
DRAWING NUMBER REV
104 *

EMMA GLOAG ARCHITECT

Flat 2, 20 Hampstead Hill Gardens, London NW3 2PL
Tel: 0781313 2210 emmagloag@yahoo.co.uk