




Boundary line

Boundary line

Roof Terrace

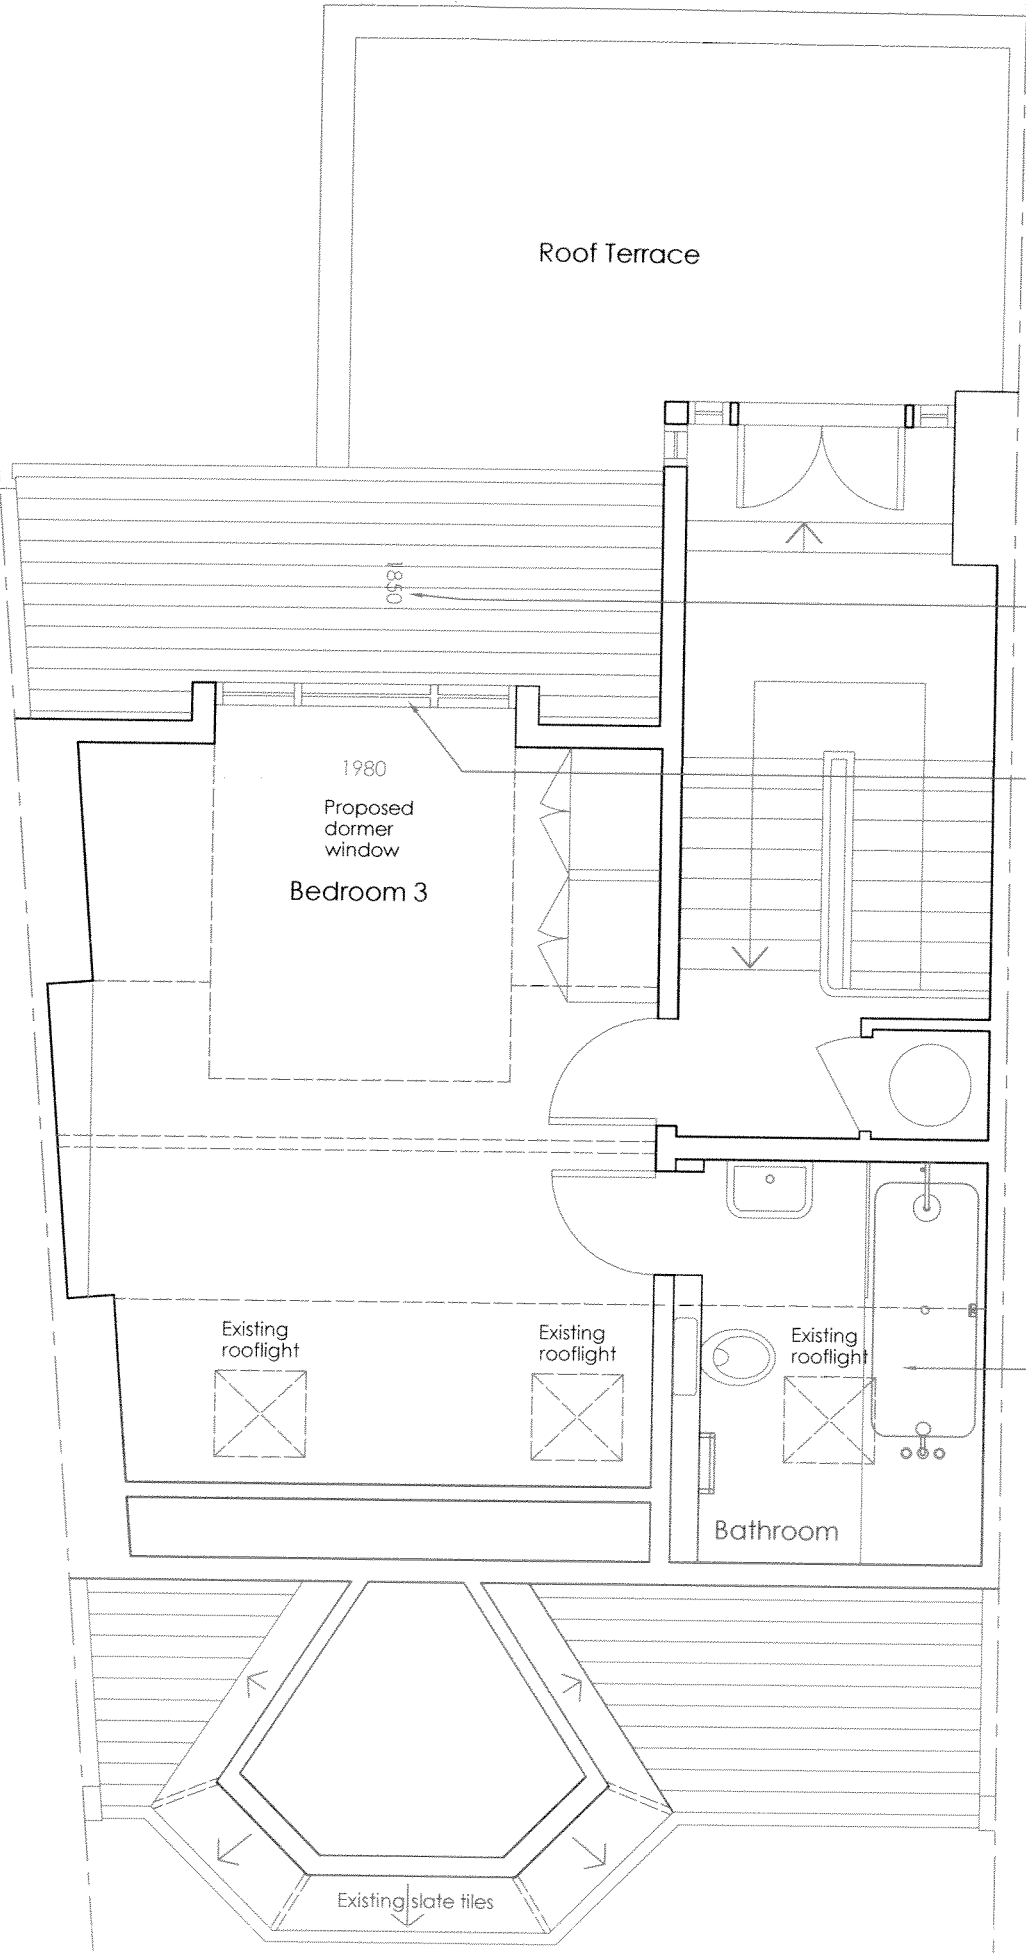

1850

1980

Proposed dormer window
Bedroom 3

Existing rooflight

Existing rooflight

Existing rooflight

Bathroom

Existing slate tiles

New dormer set back 1850mm from original eaves measured along the slope of the roof

New dormer window centered on the room

Bathroom fittings stripped out and new bathroom fittings installed

1

PROPOSED SECOND FLOOR PLAN
SCALE 1:50

PROJECT
5 SANDWELL CRESCENT
TITLE
PROPOSED SECOND FLOOR PLAN
SCALE DATE DRAWING NUMBER REV
1:50 17/07/2015 204 *

EMMA GLOAG ARCHITECT
Flat 2, 20 Hampstead Hill Gardens, London NW3 2FL
Tel: 0781313 2210 emmagloag@yahoo.co.uk