



Note:
 - for details of Demolition works refer to DWG 0500/0510
 - Condition of existing roof weatherproofing to be assessed by contractor and reported back to design team
 - refer to SE information

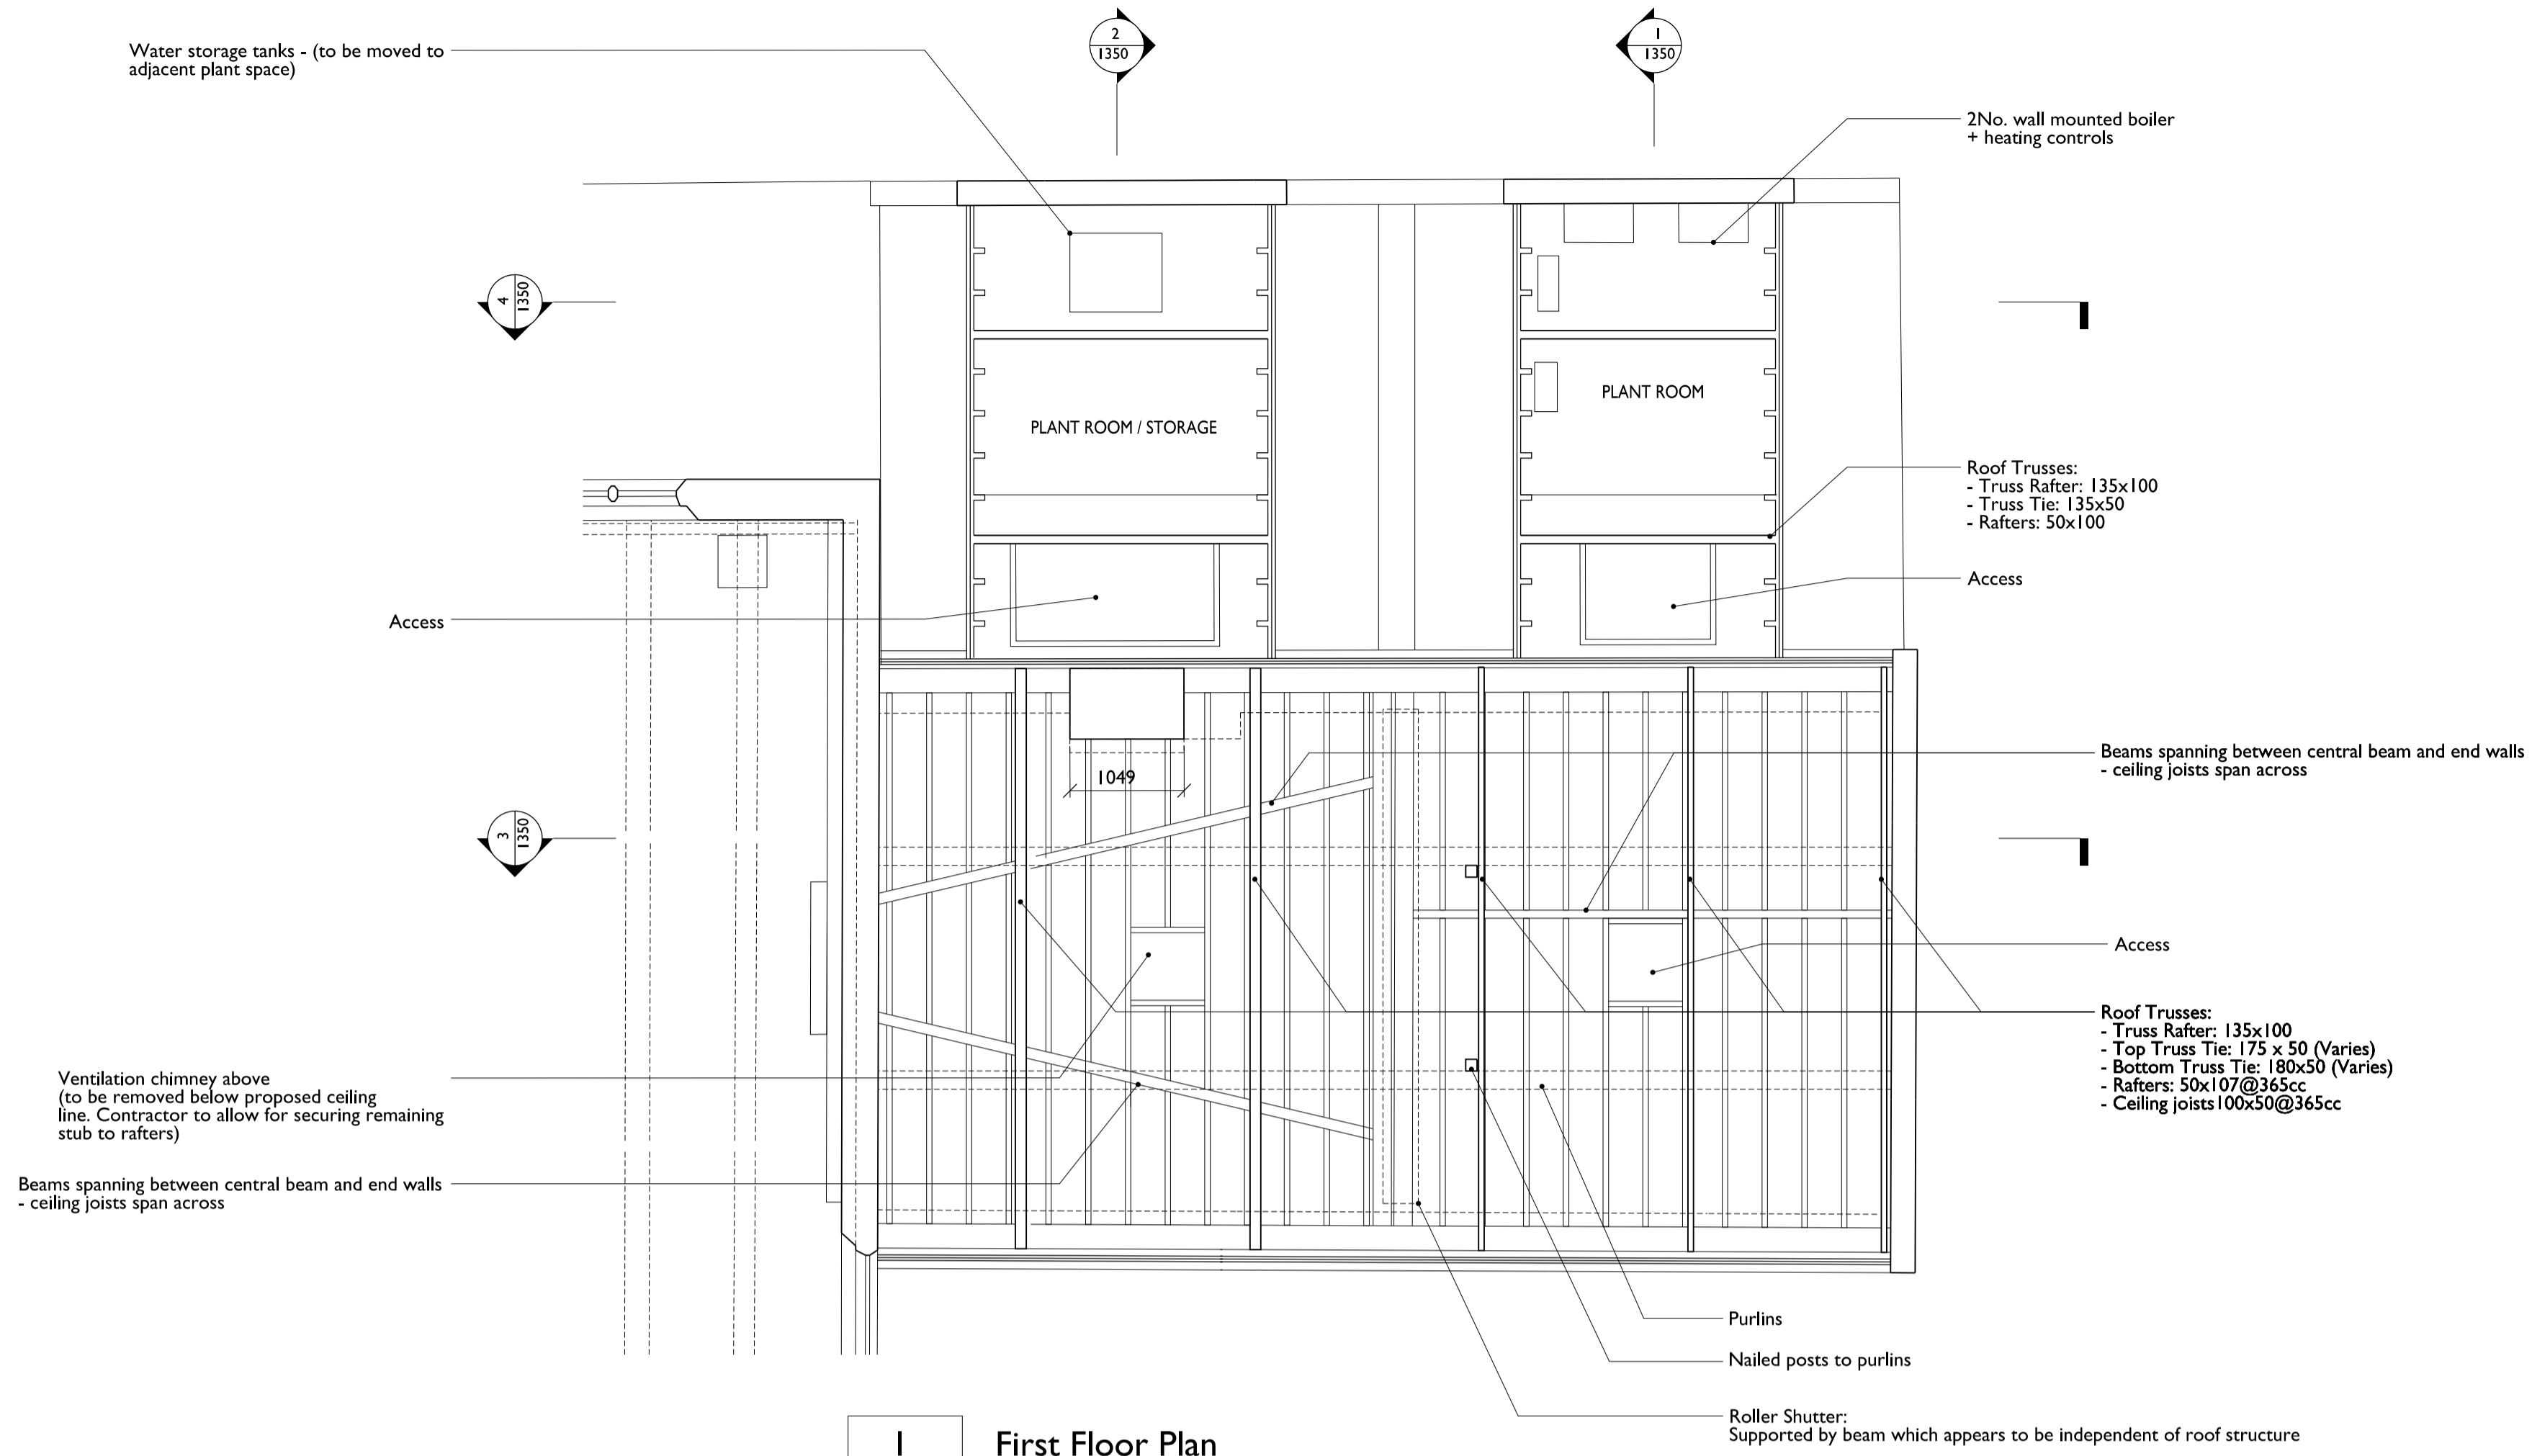

1 First Floor Plan
 1300 Scale 1:50/100

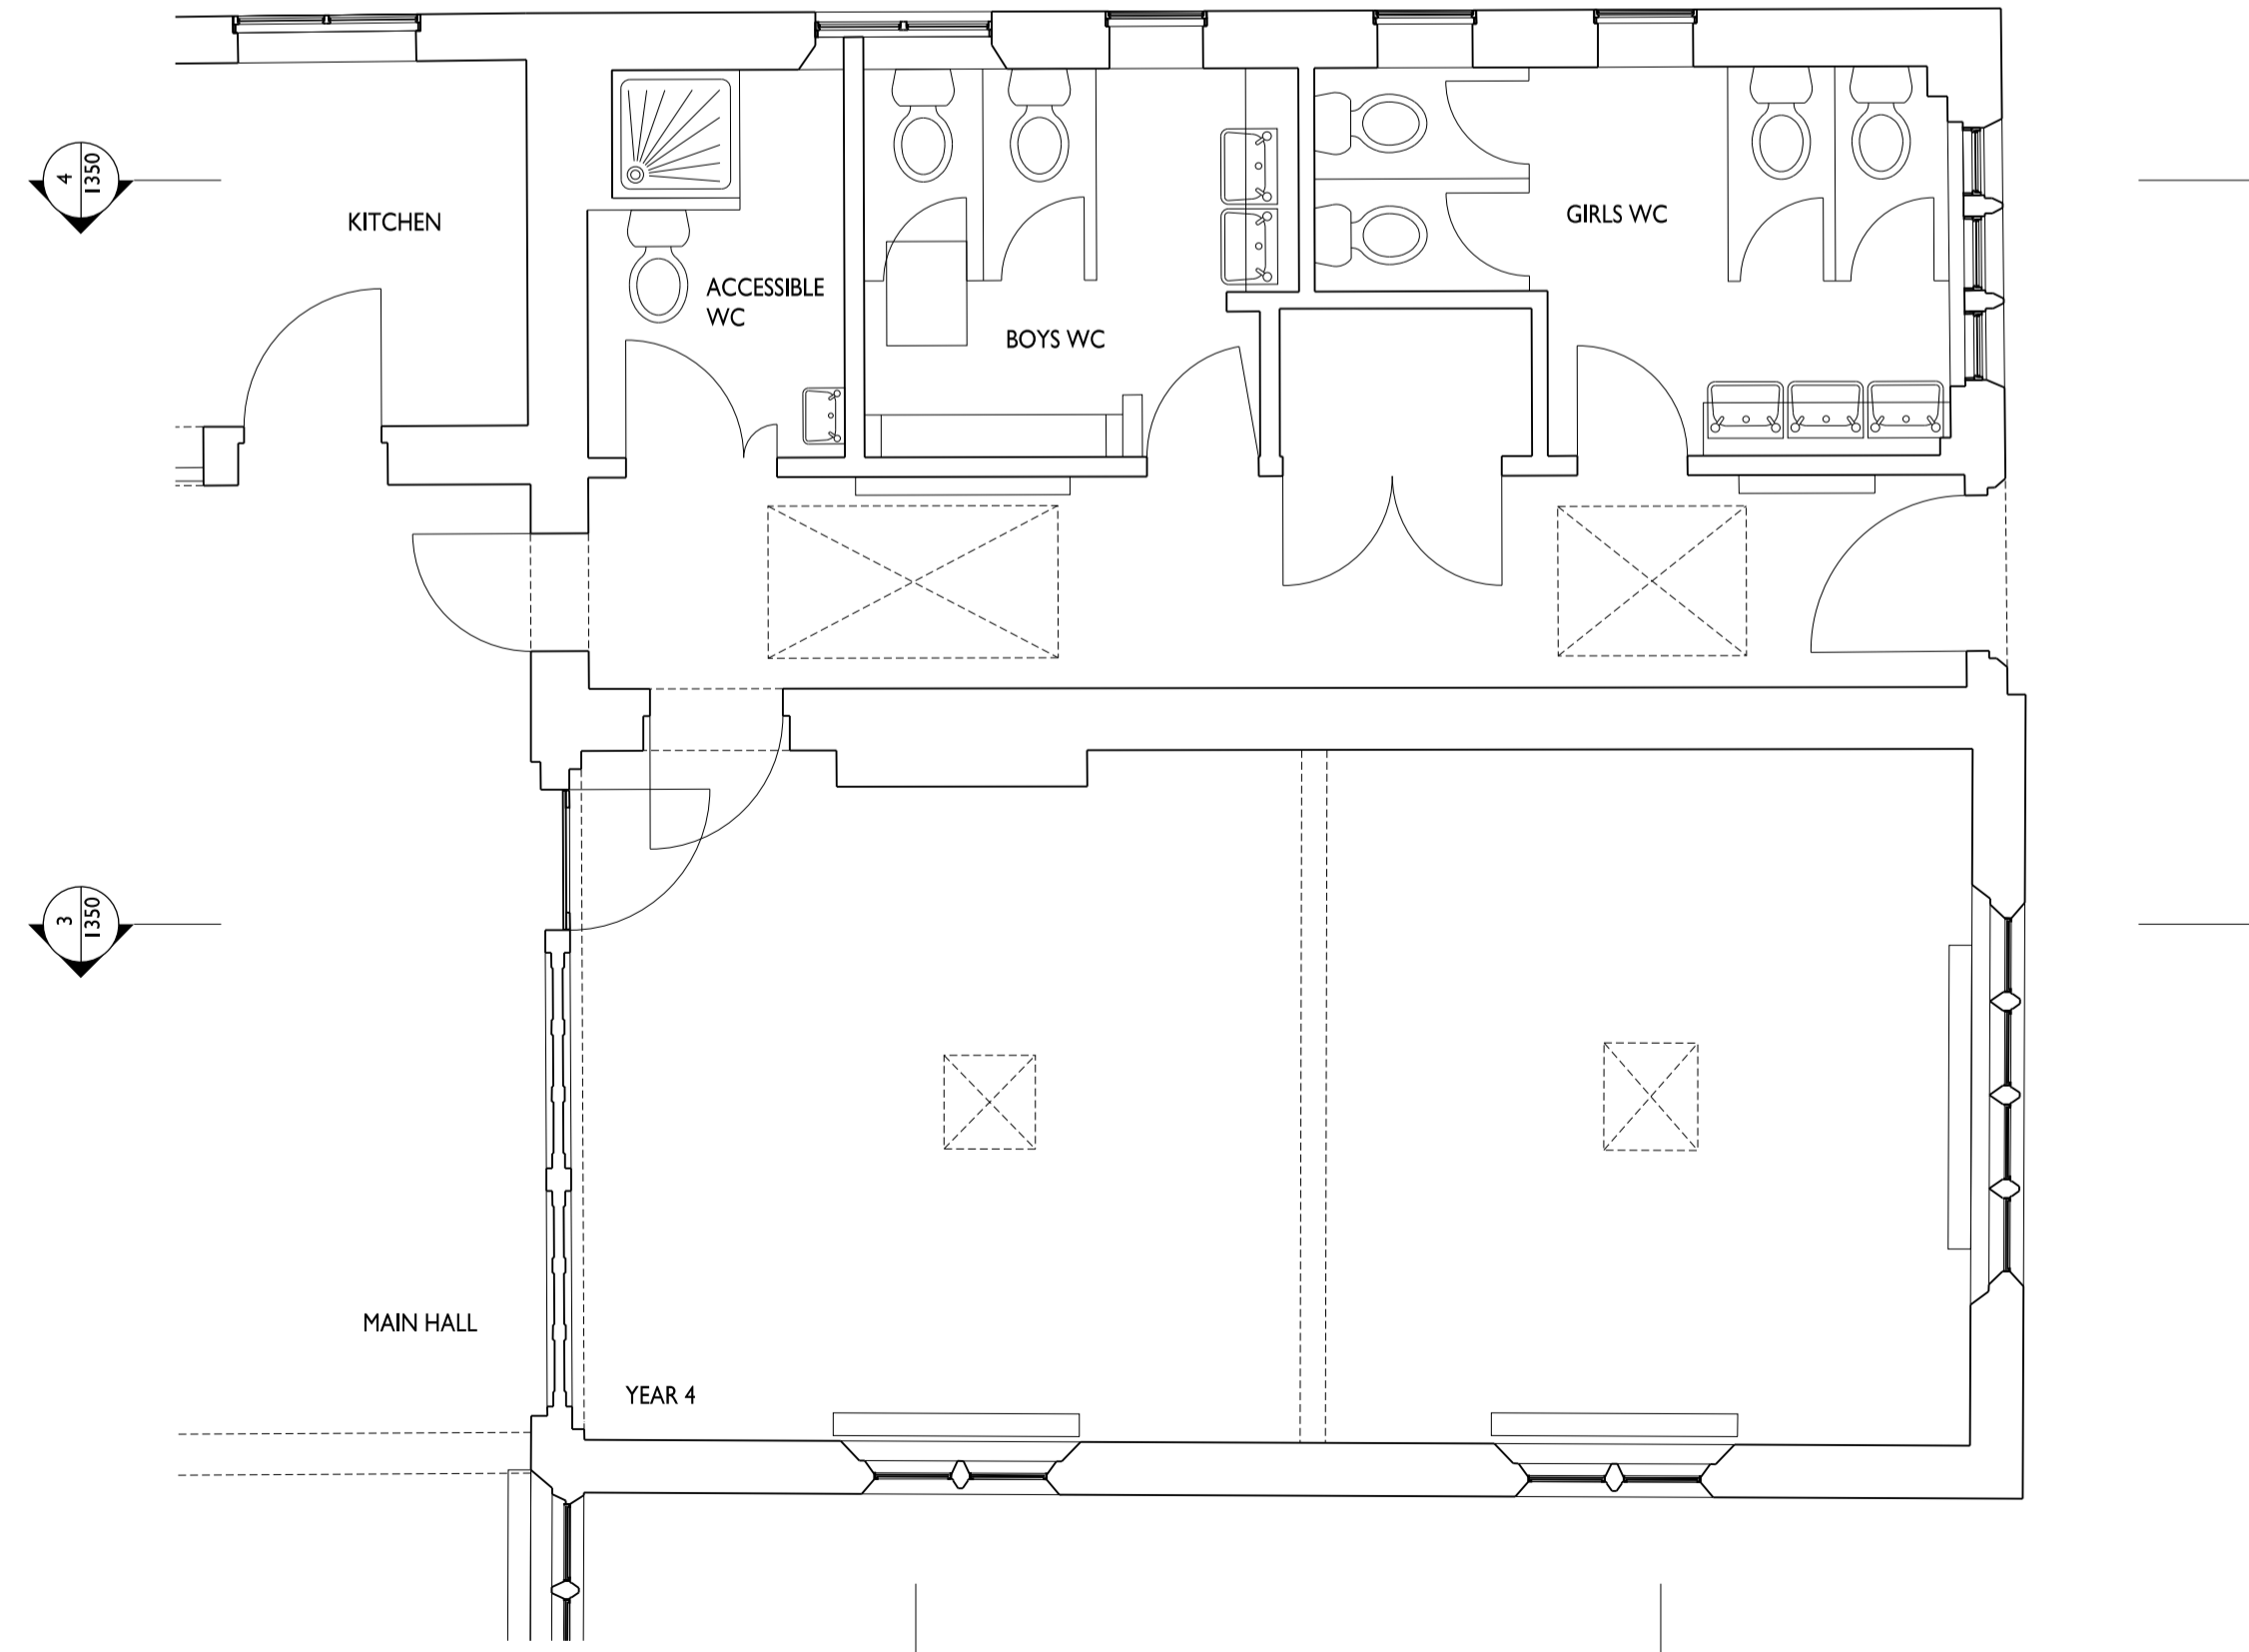

2 Ground Floor Plan
 1300 Scale 1:50/100

