


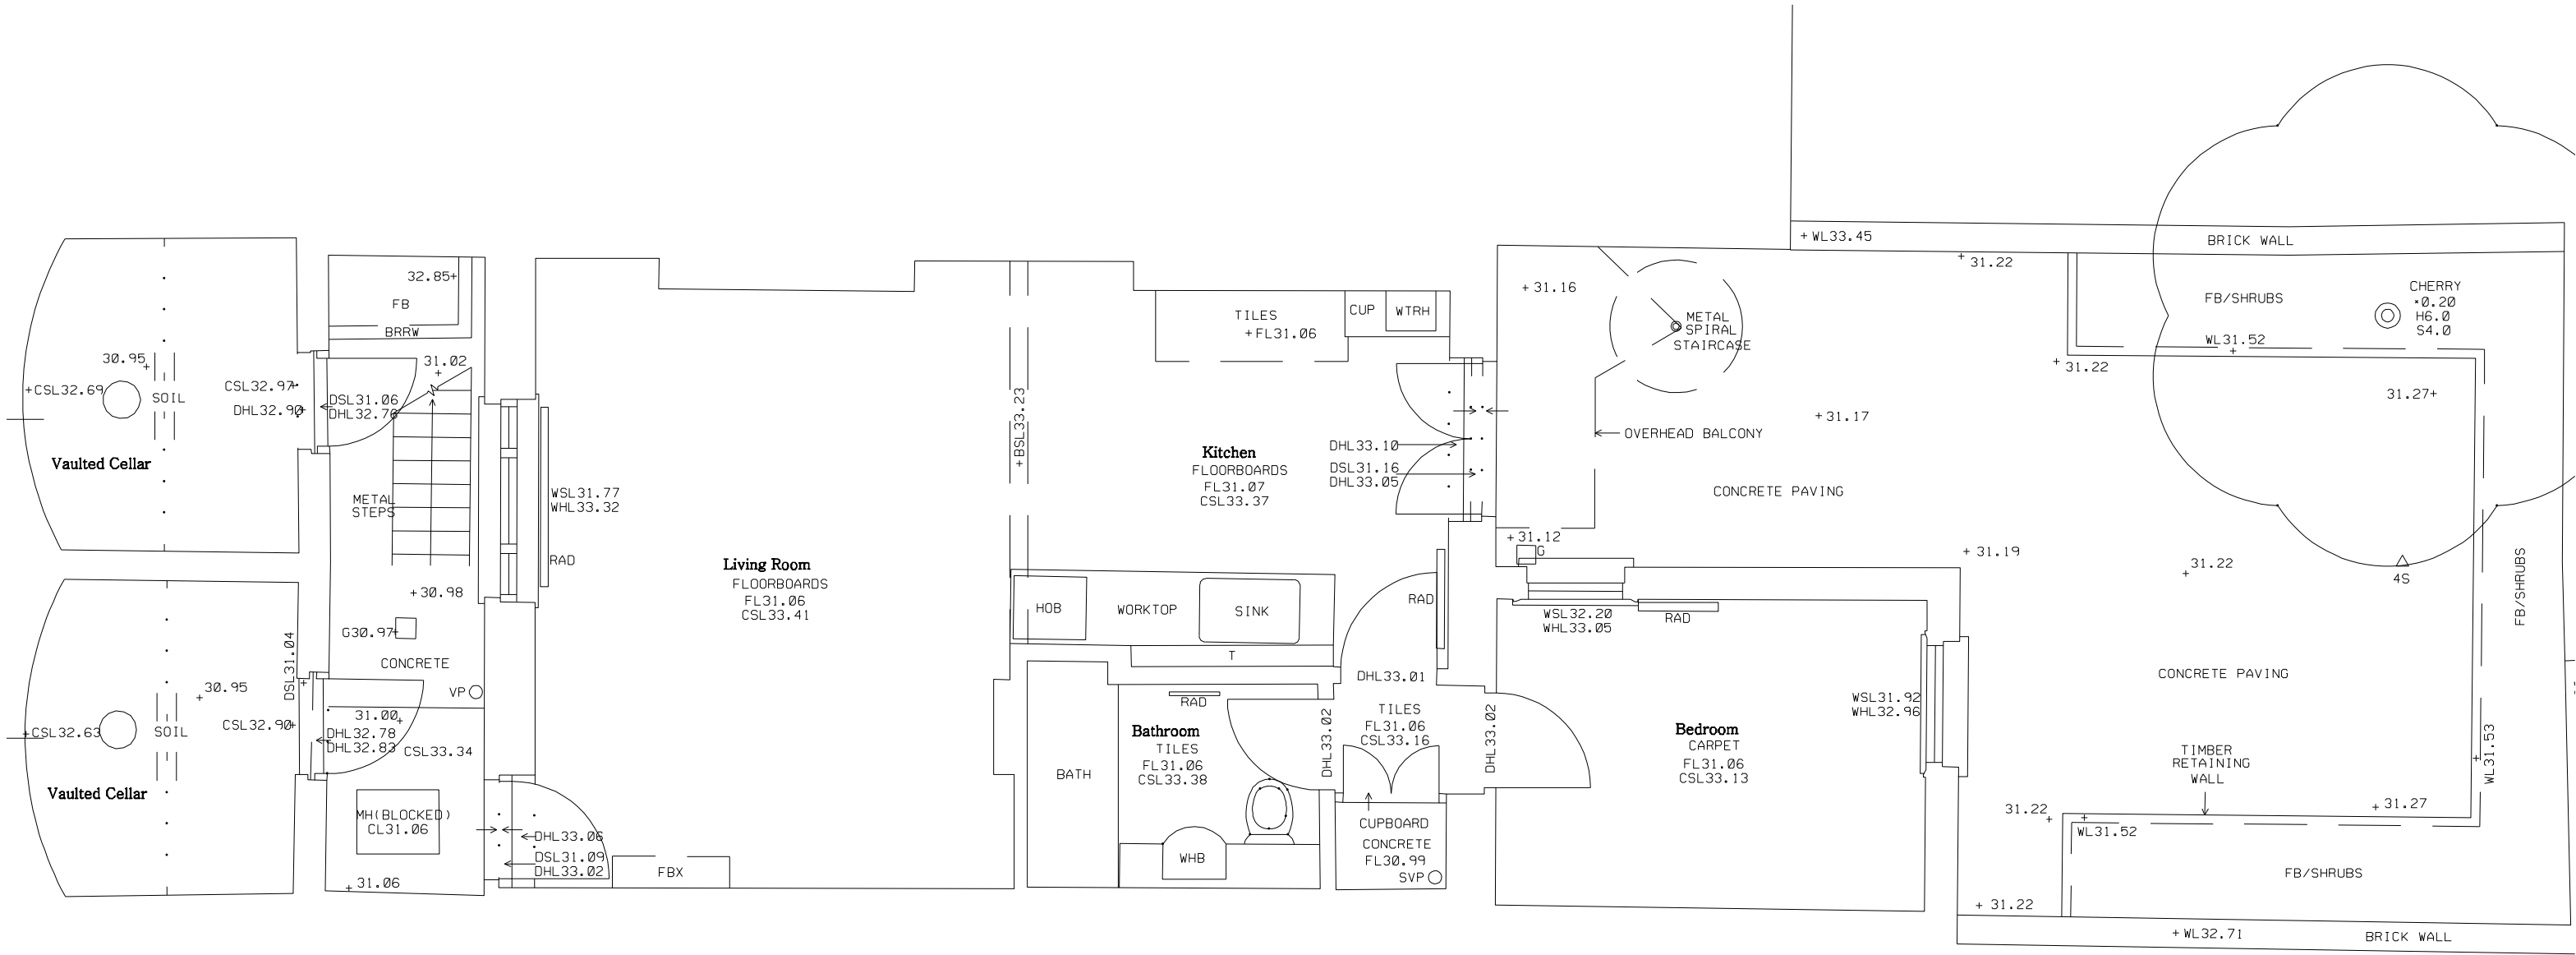

kingconroyarchitects

ARCHITECTURE URBAN DESIGN PLANNING INTERIORS

city temple holborn viaduct london EC1A 2DE

t: +44 (0) 20 3161 5145 w: www.kingconroy.com

client :
MANOR Co. LTD

36 Percy Street
London
W1T 2DQ

consultant 1 :
-

-

consultant 2 :
-

-

north point :

revisions :
- : Revision notes

00.00.15

PROJECT TITLE : 21 CHALCOT ROAD

ADDRESS : 21 CHALCOT ROAD, LONDON, NW1 8LL

DRAWING TITLE : EXISTING LOWER GROUND FLOOR PLAN

SCALE : 1:50

DATE : 07.09.15

DRAWN : JH

CHECKED : JK

STATUS : PLANNING

drawing number :

15013 | PL00 | 099

project reference drawing series series number

revision :
-

A3 SHEET