
 


Chalcot Road

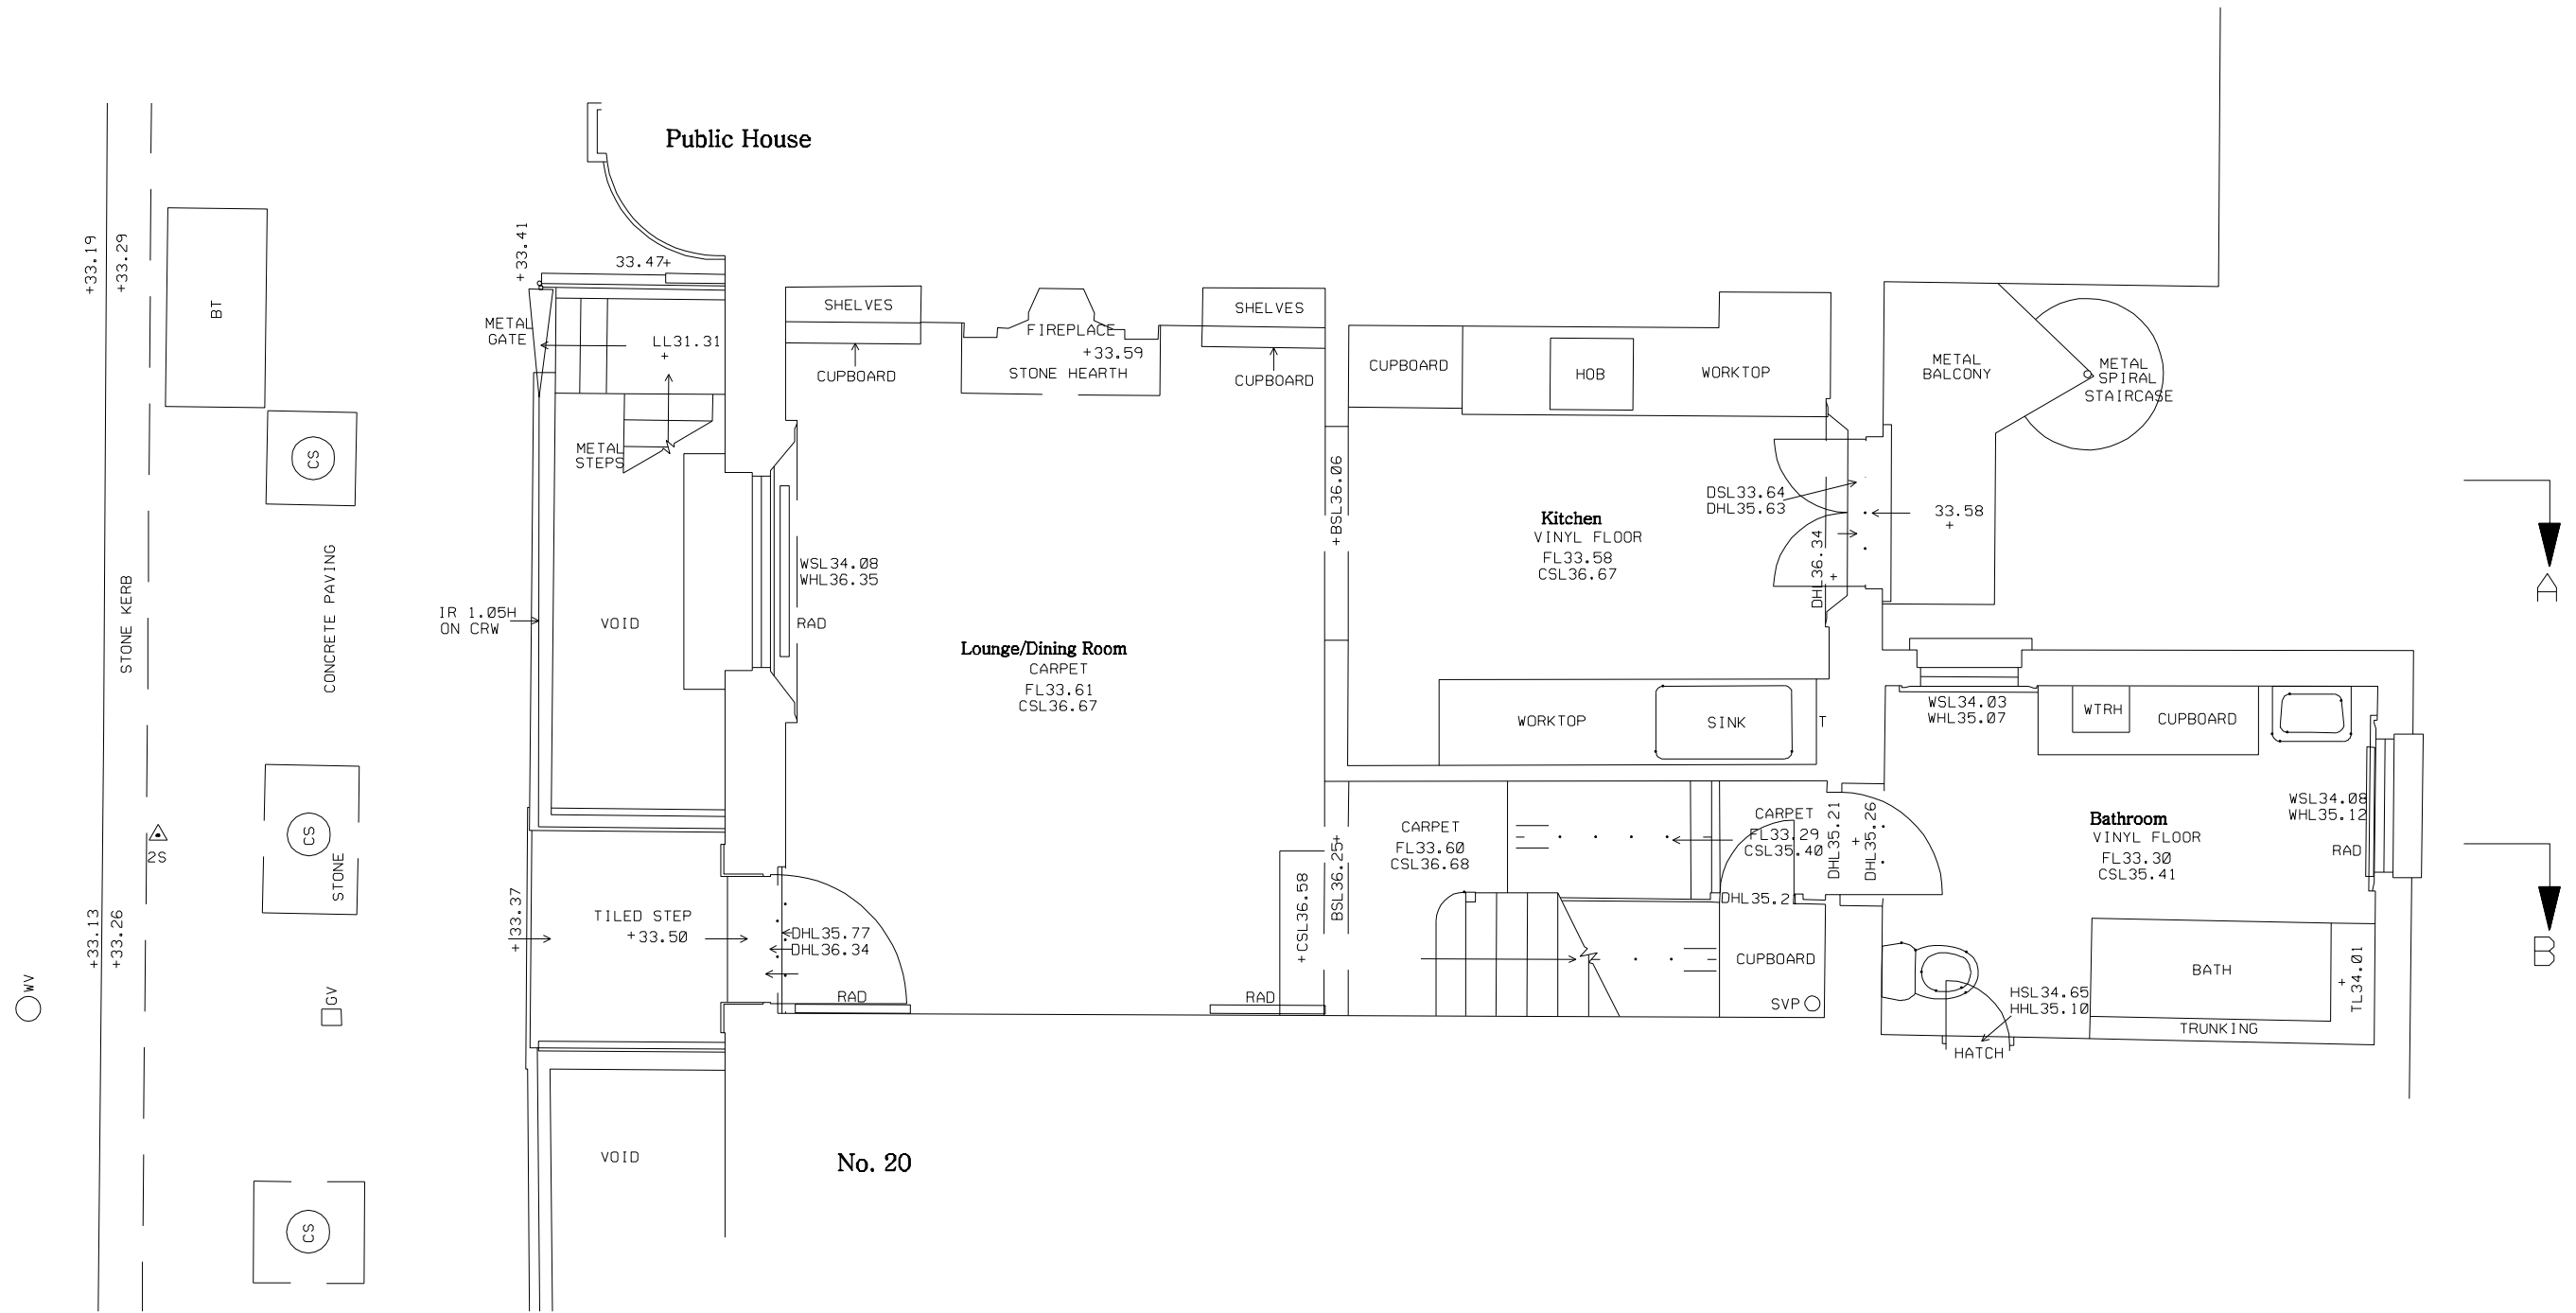


**kingconroy**architects  
 ARCHITECTURE URBAN DESIGN PLANNING INTERIORS  
 city temple holborn viaduct london EC1A 2DE  
 t: +44 (0) 20 3151 5145 w: www.kingconroy.com

client :  
 MANOR Co. LTD  
 35 Percy Street  
 London  
 W1T 2DQ

consultant 1 :  
 -  
 -

consultant 2 :  
 -  
 -

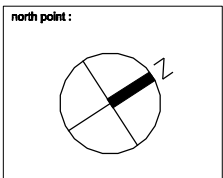

revisions :  
 - Revision notes  
 00.00.15

PROJECT TITLE : 21 CHALCOT ROAD  
 ADDRESS : 21 CHALCOT ROAD, LONDON, NW1 8LL  
 DRAWING TITLE : EXISTING GROUND FLOOR PLAN  
 SCALE : 1:50  
 DATE : 07.08.15  
 DRAWN : JH  
 CHECKED : JK  
 STATUS : PLANNING

drawing number :  
 15013 | PL00 | 100 -  
 project reference drawing series series number  
 revision :  
 A3 SHEET