
 


Chalcot Road

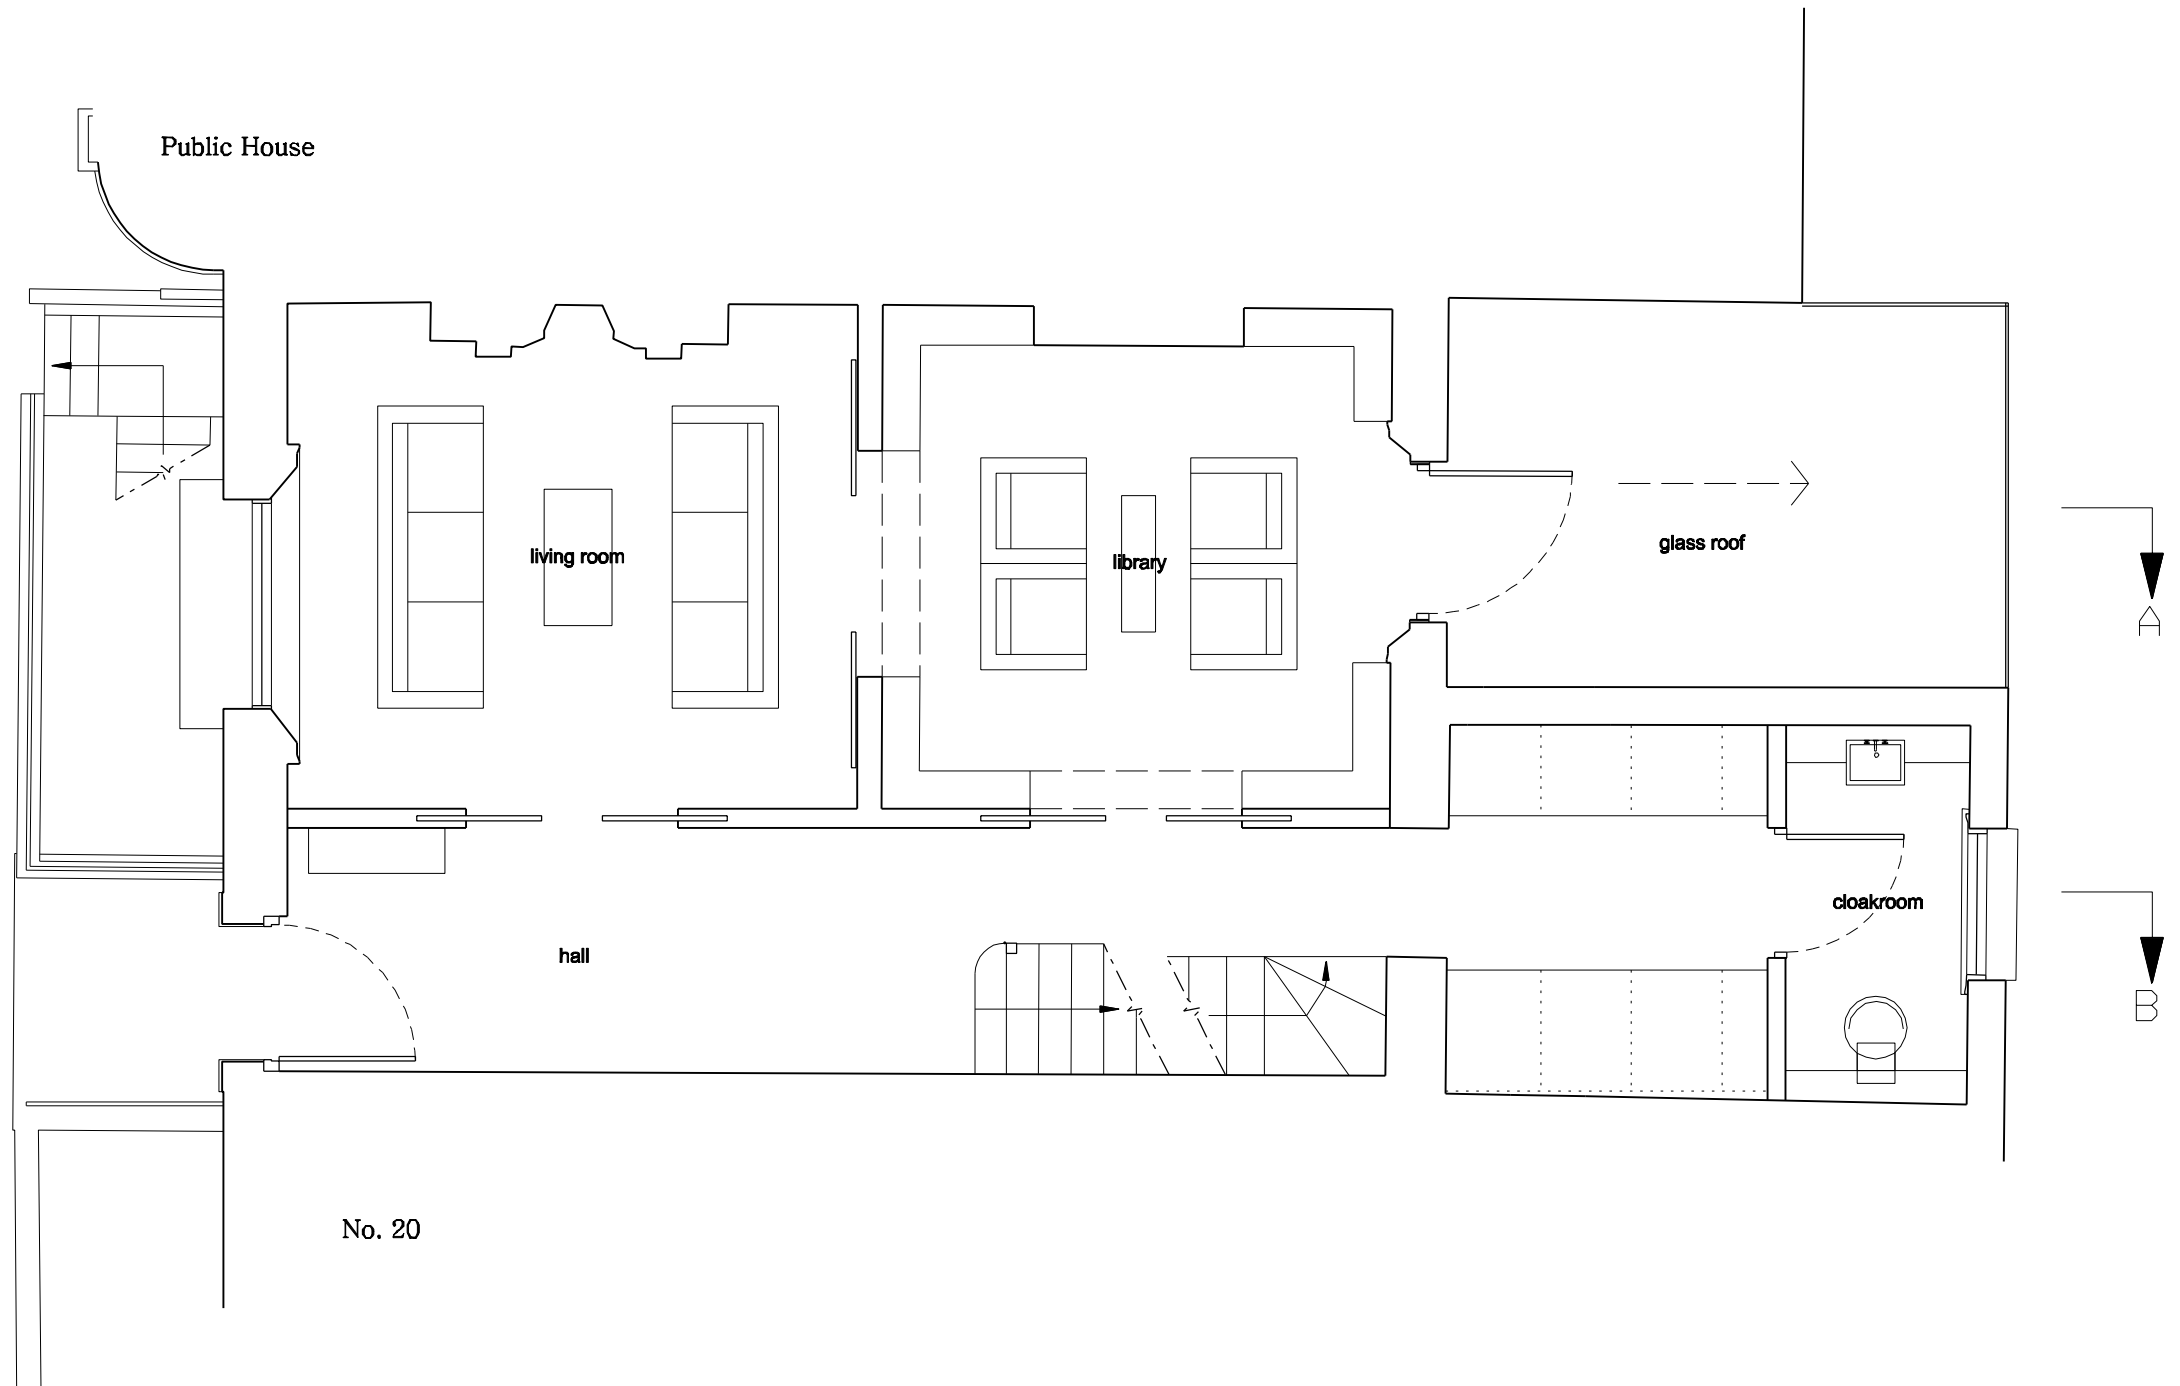

kingconroyarchitects

ARCHITECTURE URBAN DESIGN PLANNING INTERIORS
city temple holborn viaduct london EC1A 2DE
t: +44 (0) 20 3151 5145 w: www.kingconroy.com


client :
MANOR Co. LTD

35 Percy Street
London
W1T 2DQ

consultant 1 :
-

consultant 2 :
-

north point :

 

revisions :

- : Revision notes 00.00.15

PROJECT TITLE : 21 CHALCOT ROAD

ADDRESS : 21 CHALCOT ROAD, LONDON, NW1 8LL
DRAWING TITLE : PROPOSED GROUND FLOOR PLAN
SCALE : 1:50
DATE : 07.08.15
DRAWN : JH
CHECKED : JK
STATUS : PLANNING

drawing number :

15013 | PL20 | 100 -

project reference

drawing series

series number

revision :

A3 SHEET