


General note: Refer to G10-100.
To be read in conjunction with
SE drawings + specifications.

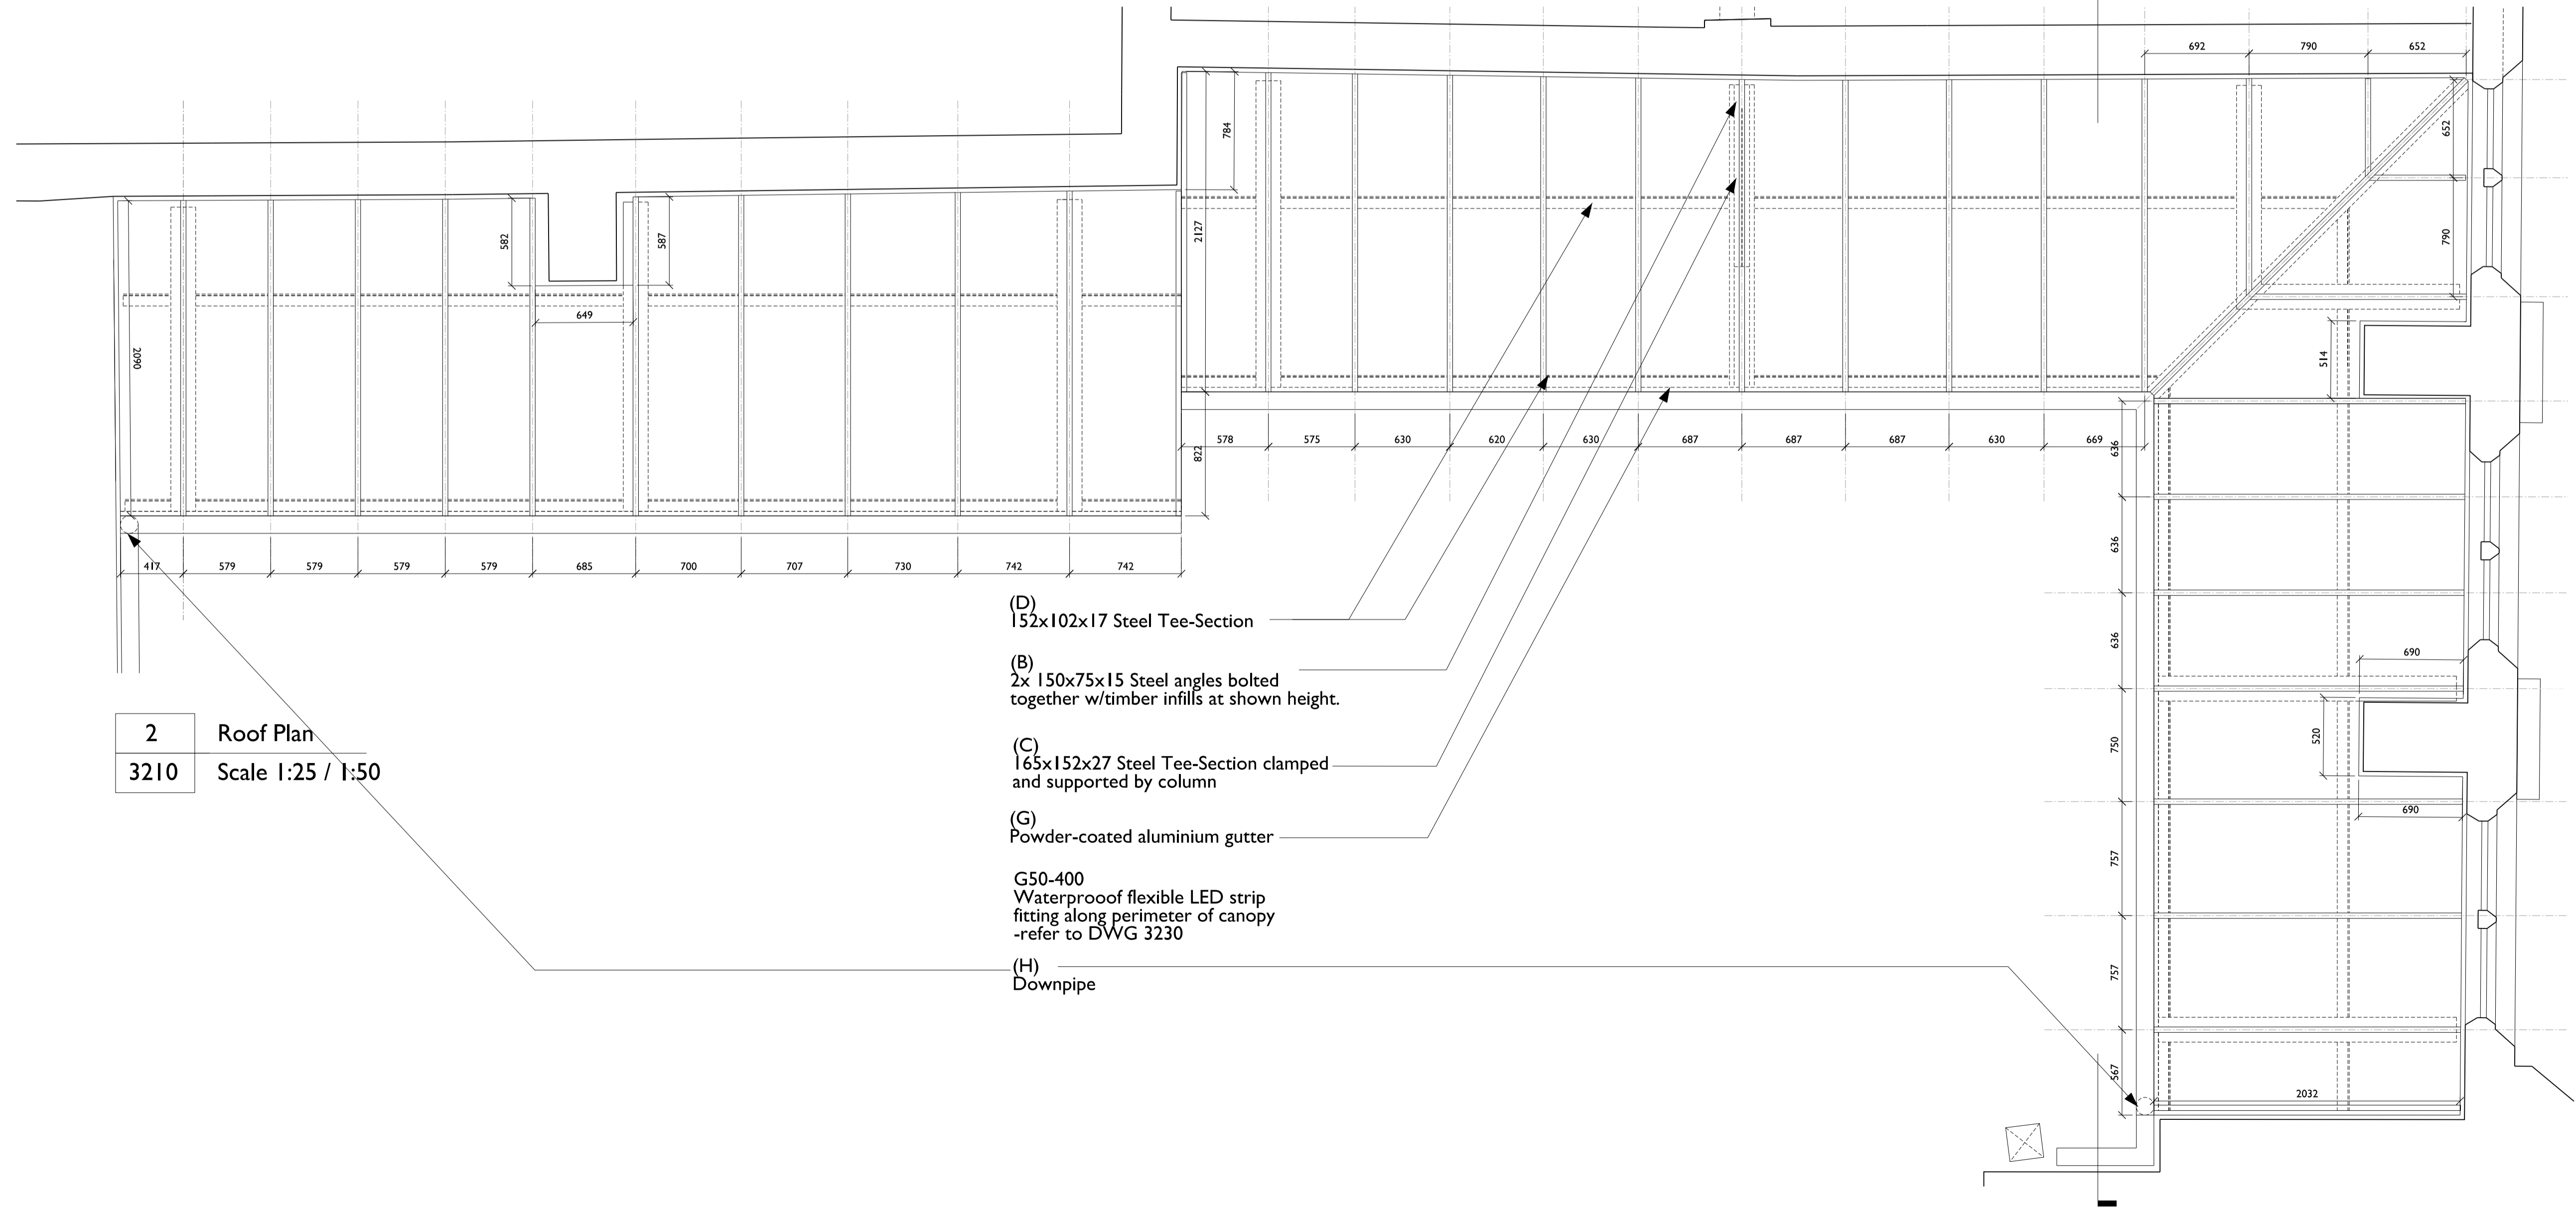

2	Roof Plan
3210	Scale 1:25 / 1:50

- (D) 152x102x17 Steel Tee-Section
- (B) 2x 150x75x15 Steel angles bolted together w/timber infills at shown height.
- (C) 165x152x27 Steel Tee-Section clamped and supported by column
- (G) Powder-coated aluminium gutter
- G50-400 Waterproof flexible LED strip fitting along perimeter of canopy -refer to DWG 3230
- (H) Downpipe

I	Section
3210	Scale 1:25 / 1:50