


Existing First Floor Plan

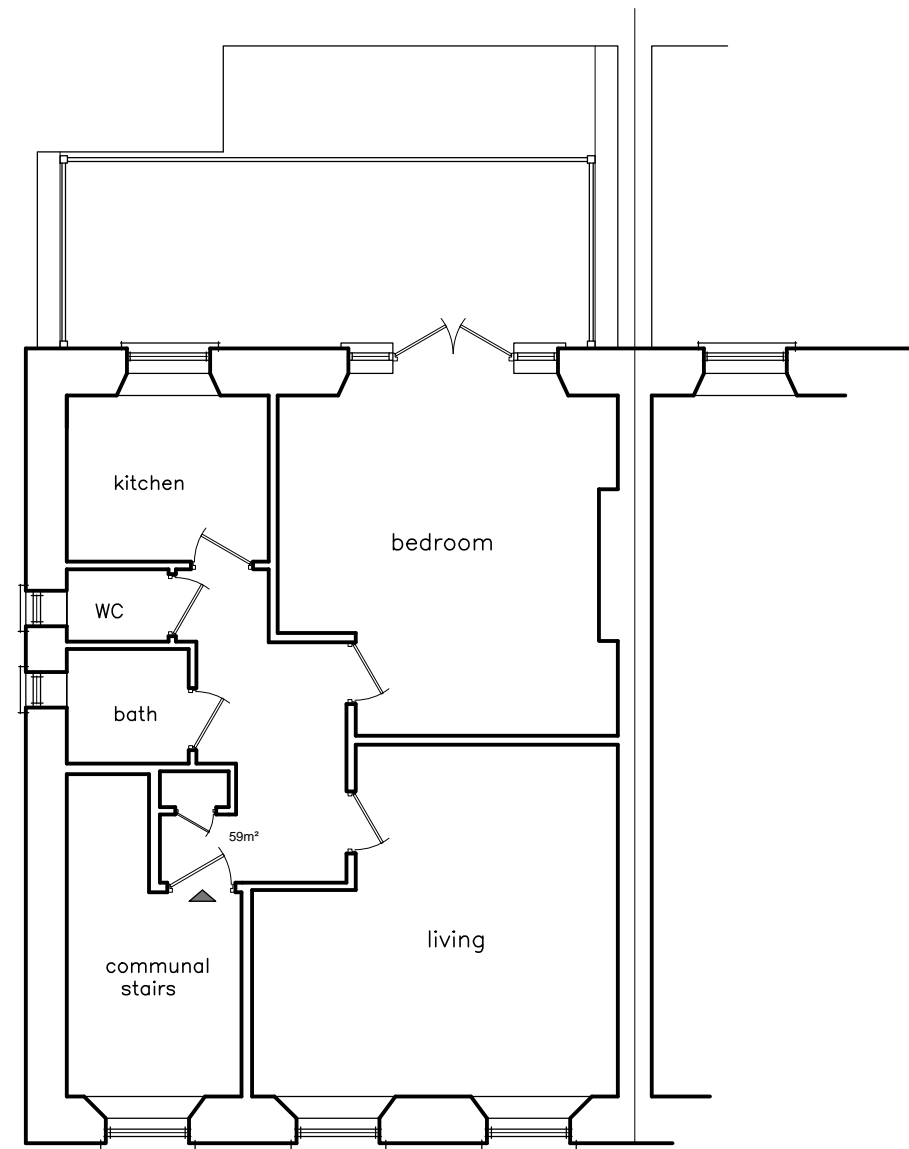

Proposed First Floor Plan



Rev: B 03/09/2015 tdo revised to traditional appearance



6 Wrotham Business Park
Barnet, Herts
EN5 4SZ

t: 0208 275 1080
e: enquiries@planningconsent.com
w: www.planningconsent.com

Drawing Title:
Existing and Proposed
Floor Plans

Project:
Roof Terrace to 1st floor
flat

Location:
149 Abbey Road
London NW6 4SS

Scale: 1:100@A3

Drwn: tdo

Date: Sept 2015

Drawing No:

4733 01 B

Copyright and design right held by Stuart Henley & Partners Ltd. No unauthorised reproduction permitted.