



FK Project Management LTD  
17 Hill street, Mayfair, W1J 5LJ  
Tel.: +44(0)2074091446  
Mob.: +44(0)7903899889  
www.fkprojectmanagement.com

NOTES:


THIS DRAWING IS NOT TO BE SCALED.  
ALL DIMENSIONS ARE TO BE CHECKED ON SITE  
AND ANY DISCREPANCIES OR ERRORS ARE TO BE  
REPORTED TO THE ARCHITECT PRIOR TO  
COMMENCEMENT OF WORKS

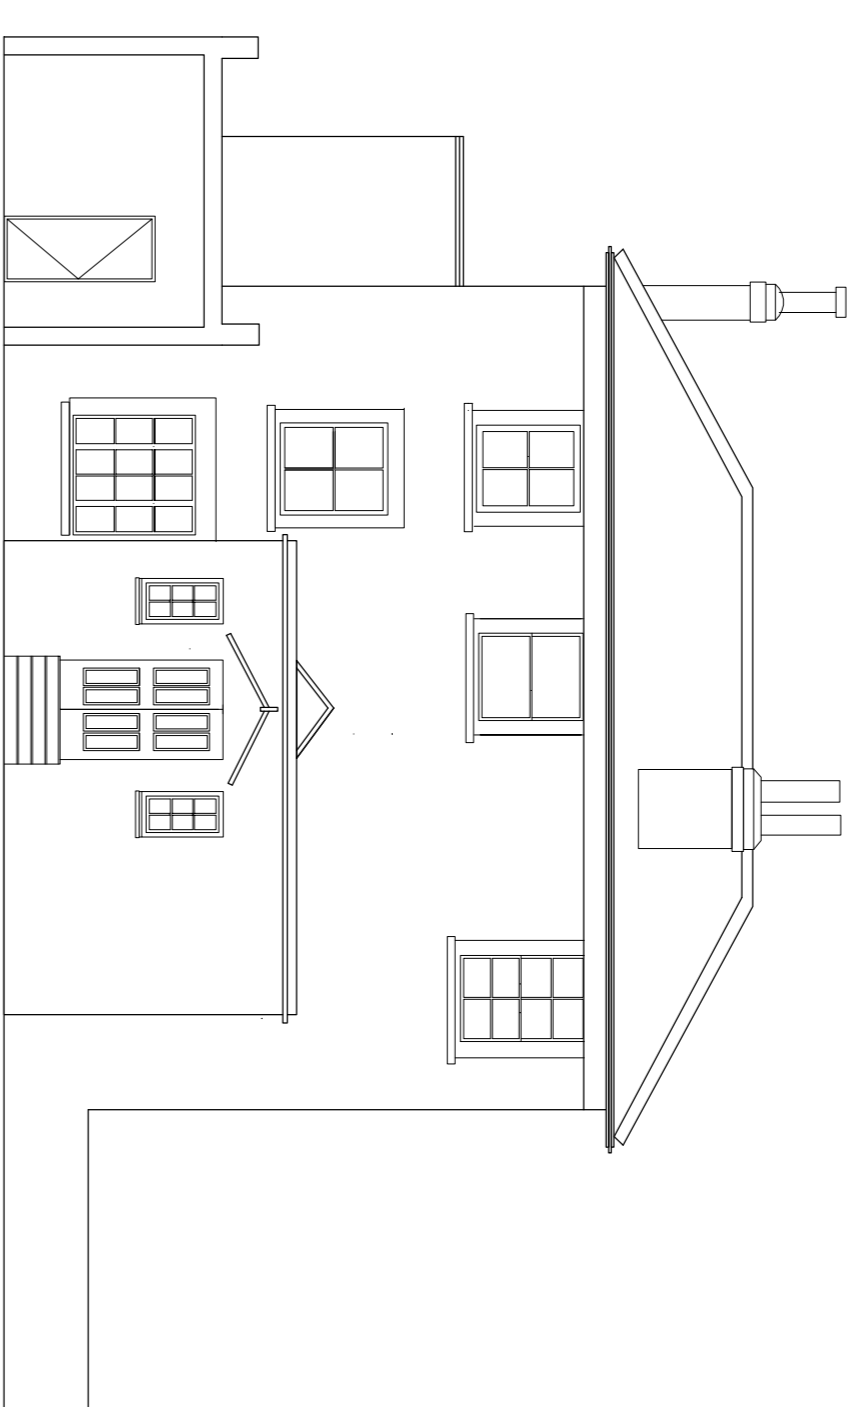


Existing front elevation Side A

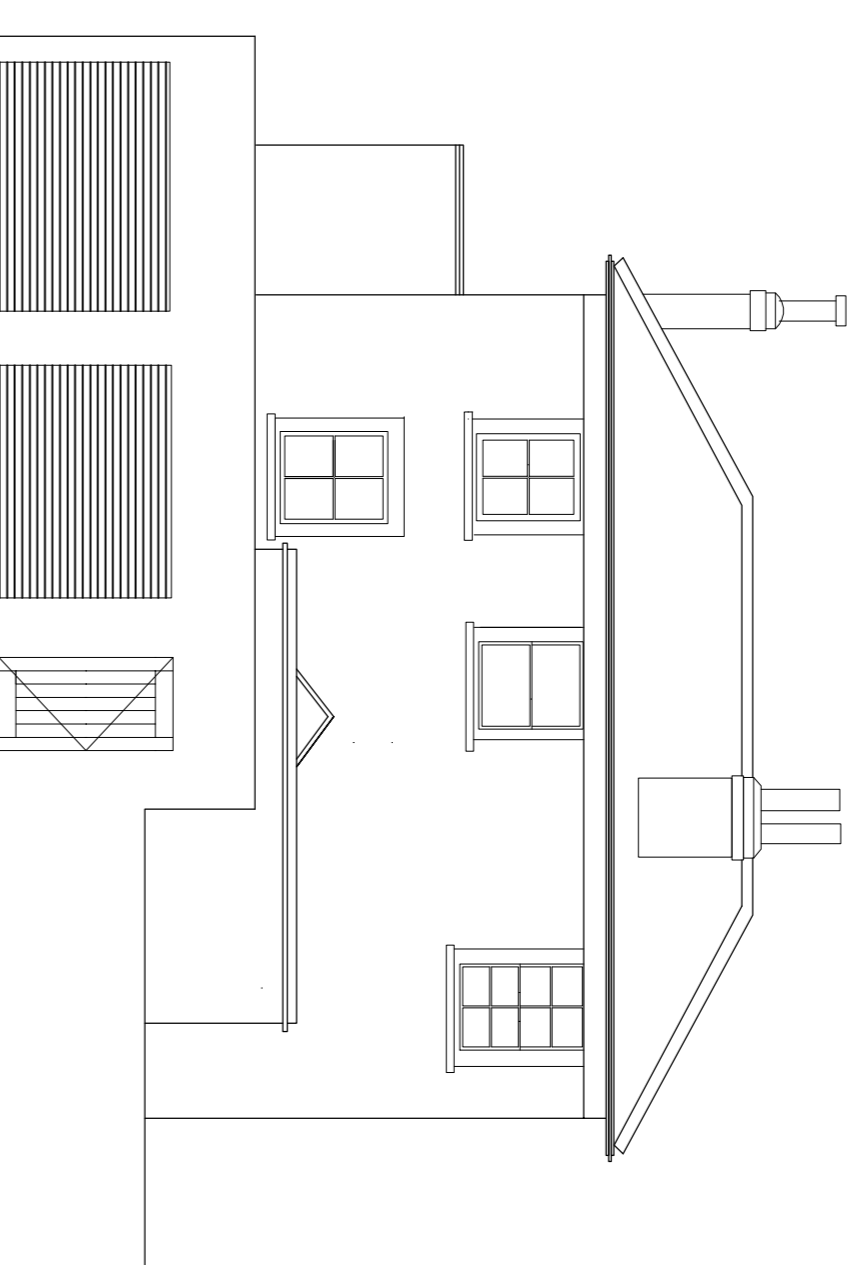


Existing street front elevation Side A

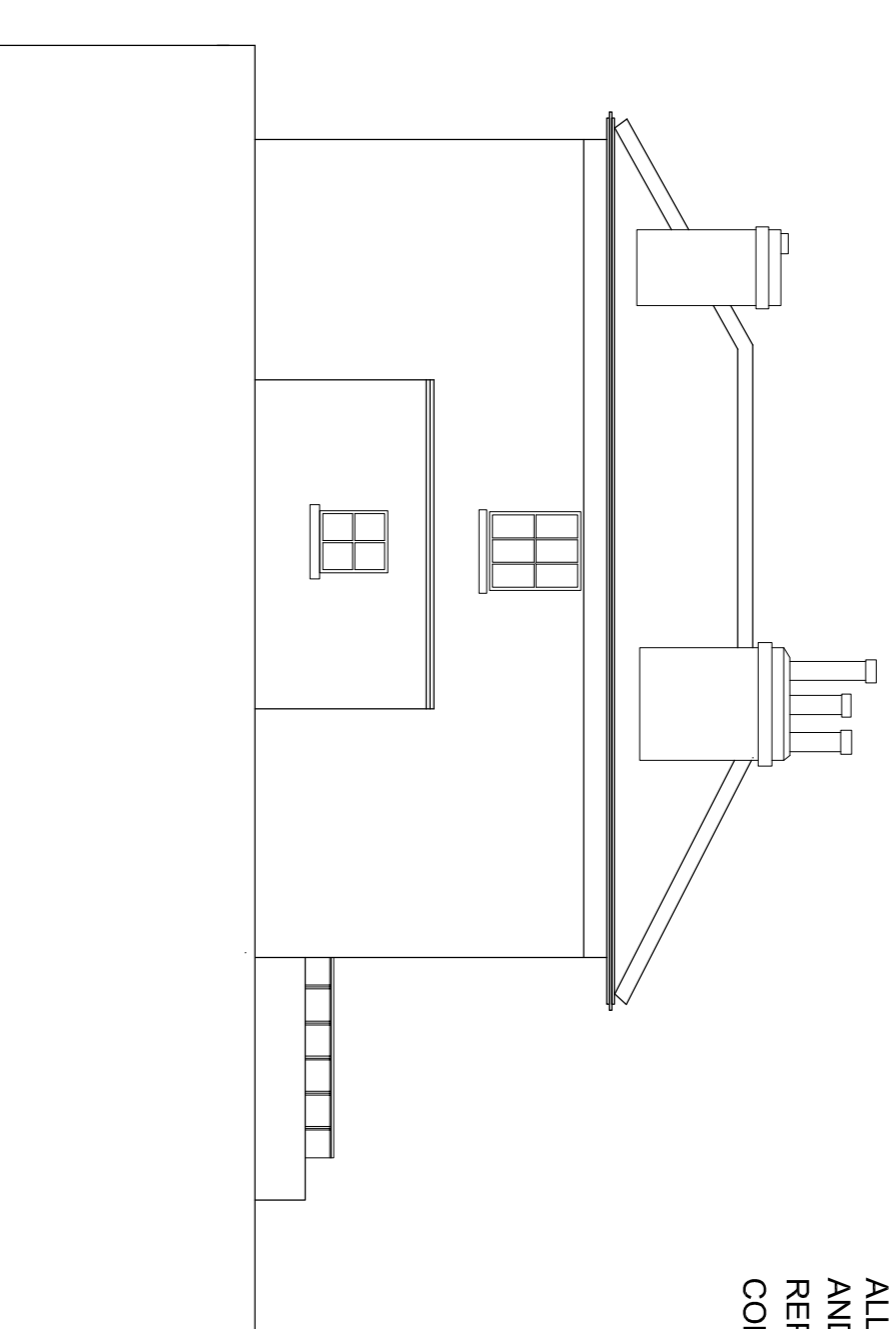

Existing elevation Side B

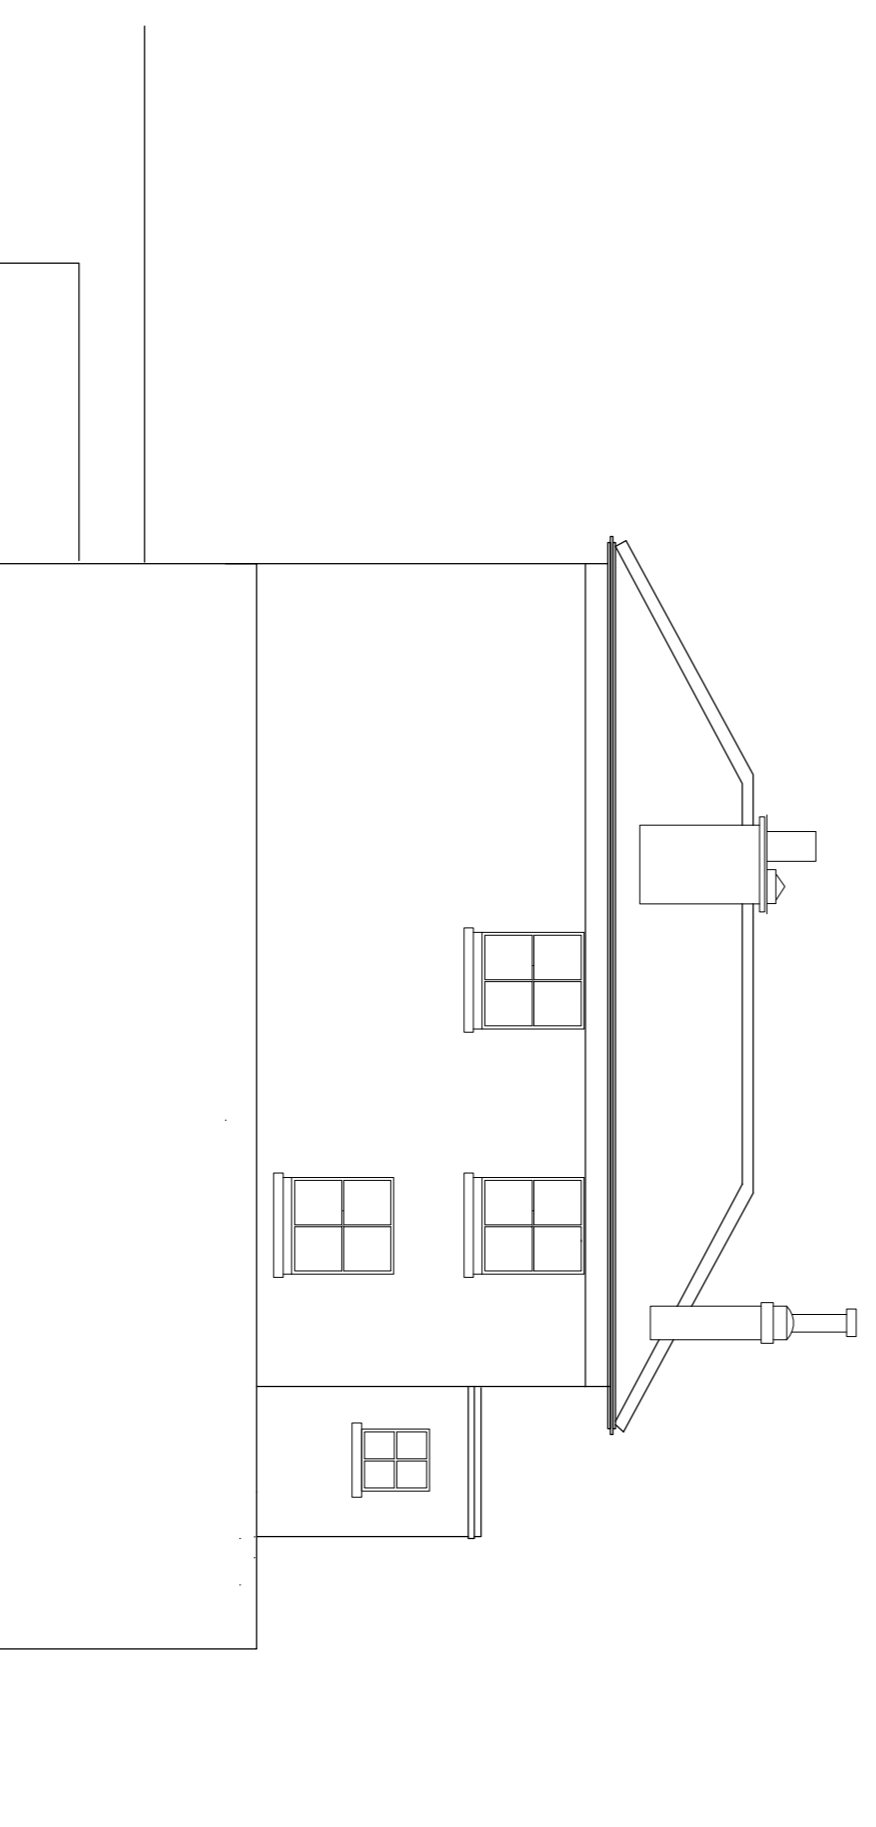

Existing elevation Side C

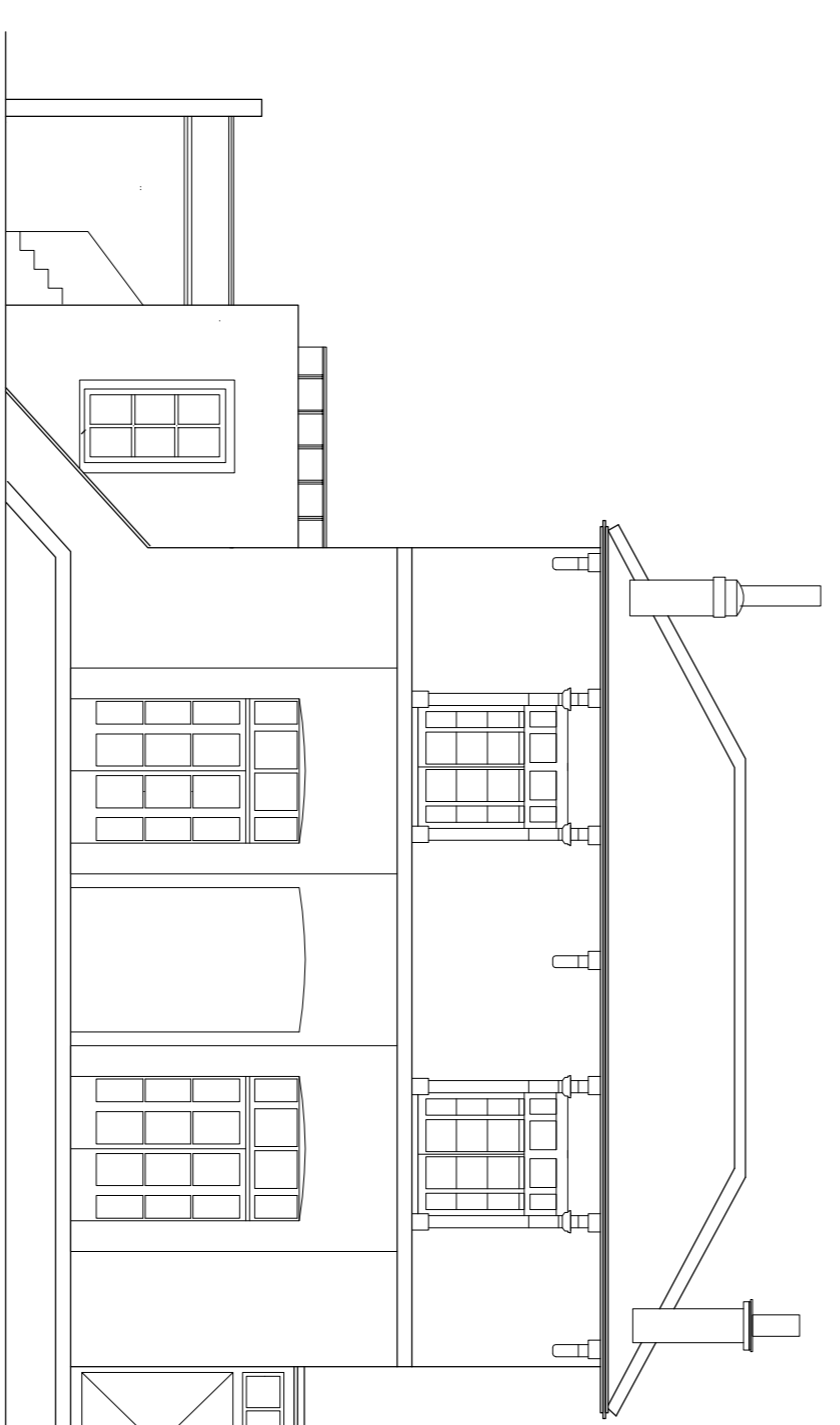

Existing elevation Side D

Dimensions in meters



DATE	PROJECT		
19/03/15	35 Greville road London		
SCALE	DRAWING TITLE		
1:100 at A1	Existing elevations drawings		
JOB	SERIES	DRAWING No.	REV.
71		71-1	

CHECKED: