



TREE PRESERVATION ORDER CONSERVATION AREA STATUS: Tree 18 (Horse Chestnut) is protected by a TPO (reference C551/2005). The site lies within the St Johns Wood Conservation Area.

FK Project Management LTD  
 17 Hill Street, Mayfair, W1J 5LJ  
 Tel.: +44(0)2074091446  
 Mob.: +44(0)7903899889  
 www.fkprojectmanagement.com

NOTES:  
 THIS DRAWING IS NOT TO BE SCALED.  
 ALL DIMENSIONS ARE TO BE CHECKED ON SITE  
 AND ANY DISCREPANCIES OR ERRORS ARE TO BE  
 REPORTED TO THE ARCHITECT PRIOR TO  
 COMMENCEMENT OF WORKS

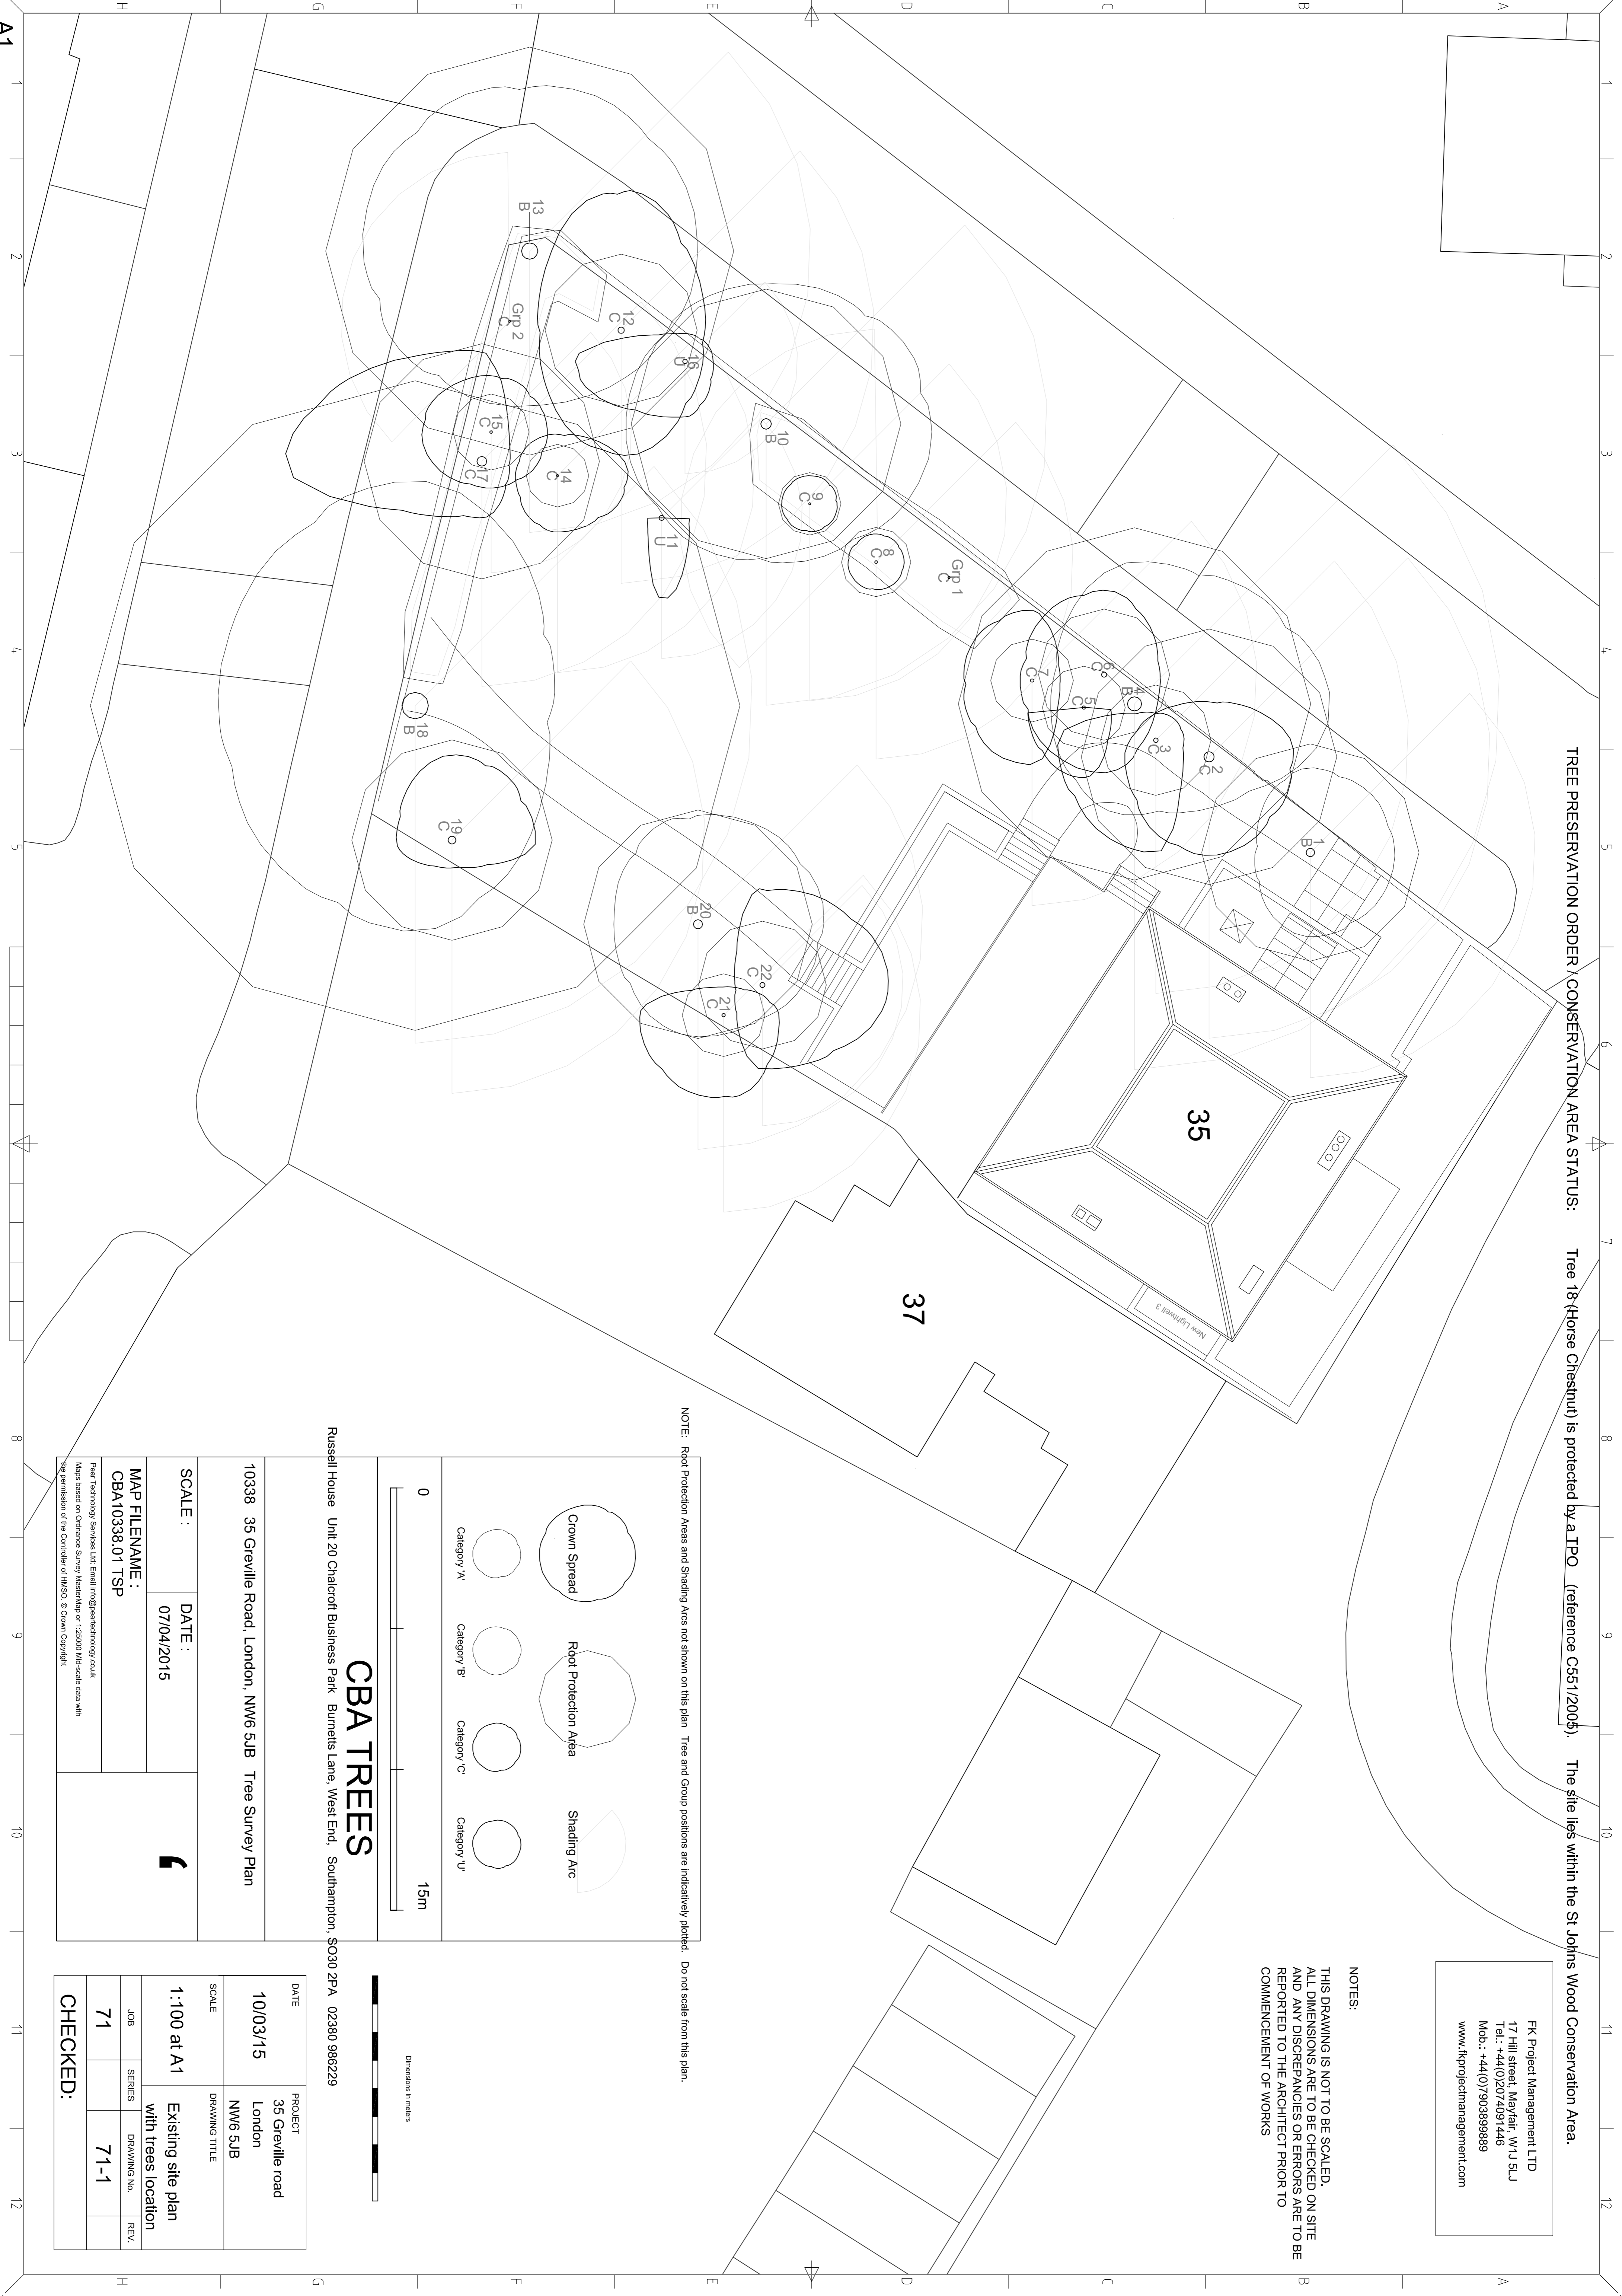

NOTE: Root Protection Areas and Shading Arcs not shown on this plan. Tree and Group positions are indicatively plotted. Do not scale from this plan.

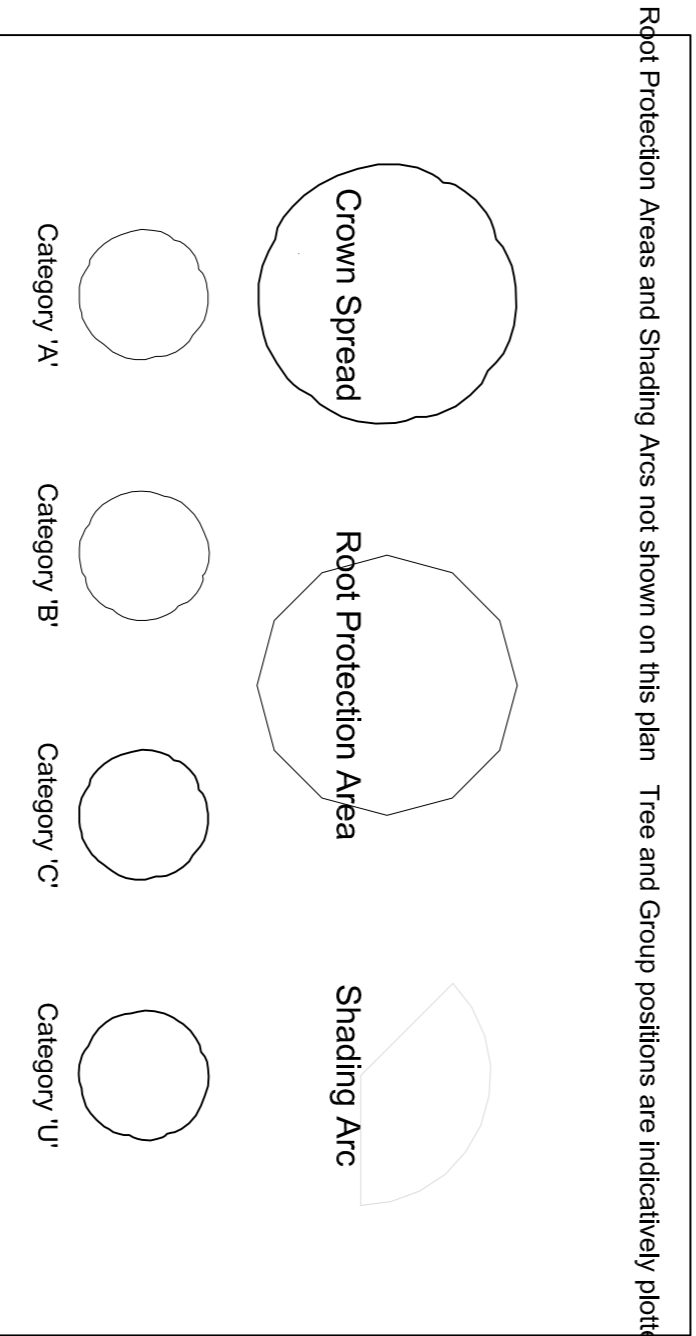

Dimensions in meters

## CBA TREES

Russell House Unit 20 Chalcraft Business Park, Burnetts Lane, West End, Southampton, SO30 2PA 02380 986229

10338 35 Greville Road, London, NW6 5JB Tree Survey Plan

SCALE :  
 DATE : 07/04/2015

MAP FILENAME :  
 CBA10338.01 TSP

Fiver Technology Services Ltd. Email info@fivertechology.co.uk  
 Maps based on Ordnance Survey Mastermap or 1:25000 Mid-scale data with  
 the permission of the Controller of HMSO. © Crown Copyright

DATE	PROJECT	SCALE	DRAWING TITLE
10/03/15	35 Greville road London NW6 5JB	1:100 at A1	Existing site plan with trees location
JOB	SERIES	DRAWING No.	REV.
71		71-1	
CHECKED:			