



FK Project Management LTD
 17 Hill street, Mayfair, W1J 5LJ
 Tel.: +44(0)2074091446
 Mob.: +44(0)7903989889
 www.fkprojectmanagement.com

NOTES:
 THIS DRAWING IS NOT TO BE SCALED.
 ALL DIMENSIONS ARE TO BE CHECKED ON SITE
 AND ANY DISCREPANCIES OR ERRORS ARE TO BE
 REPORTED TO THE ARCHITECT PRIOR TO
 COMMENCEMENT OF WORKS

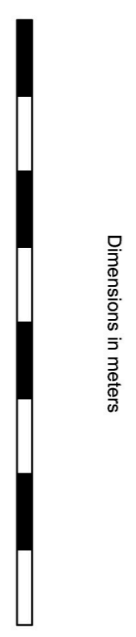

Proposed Site plan

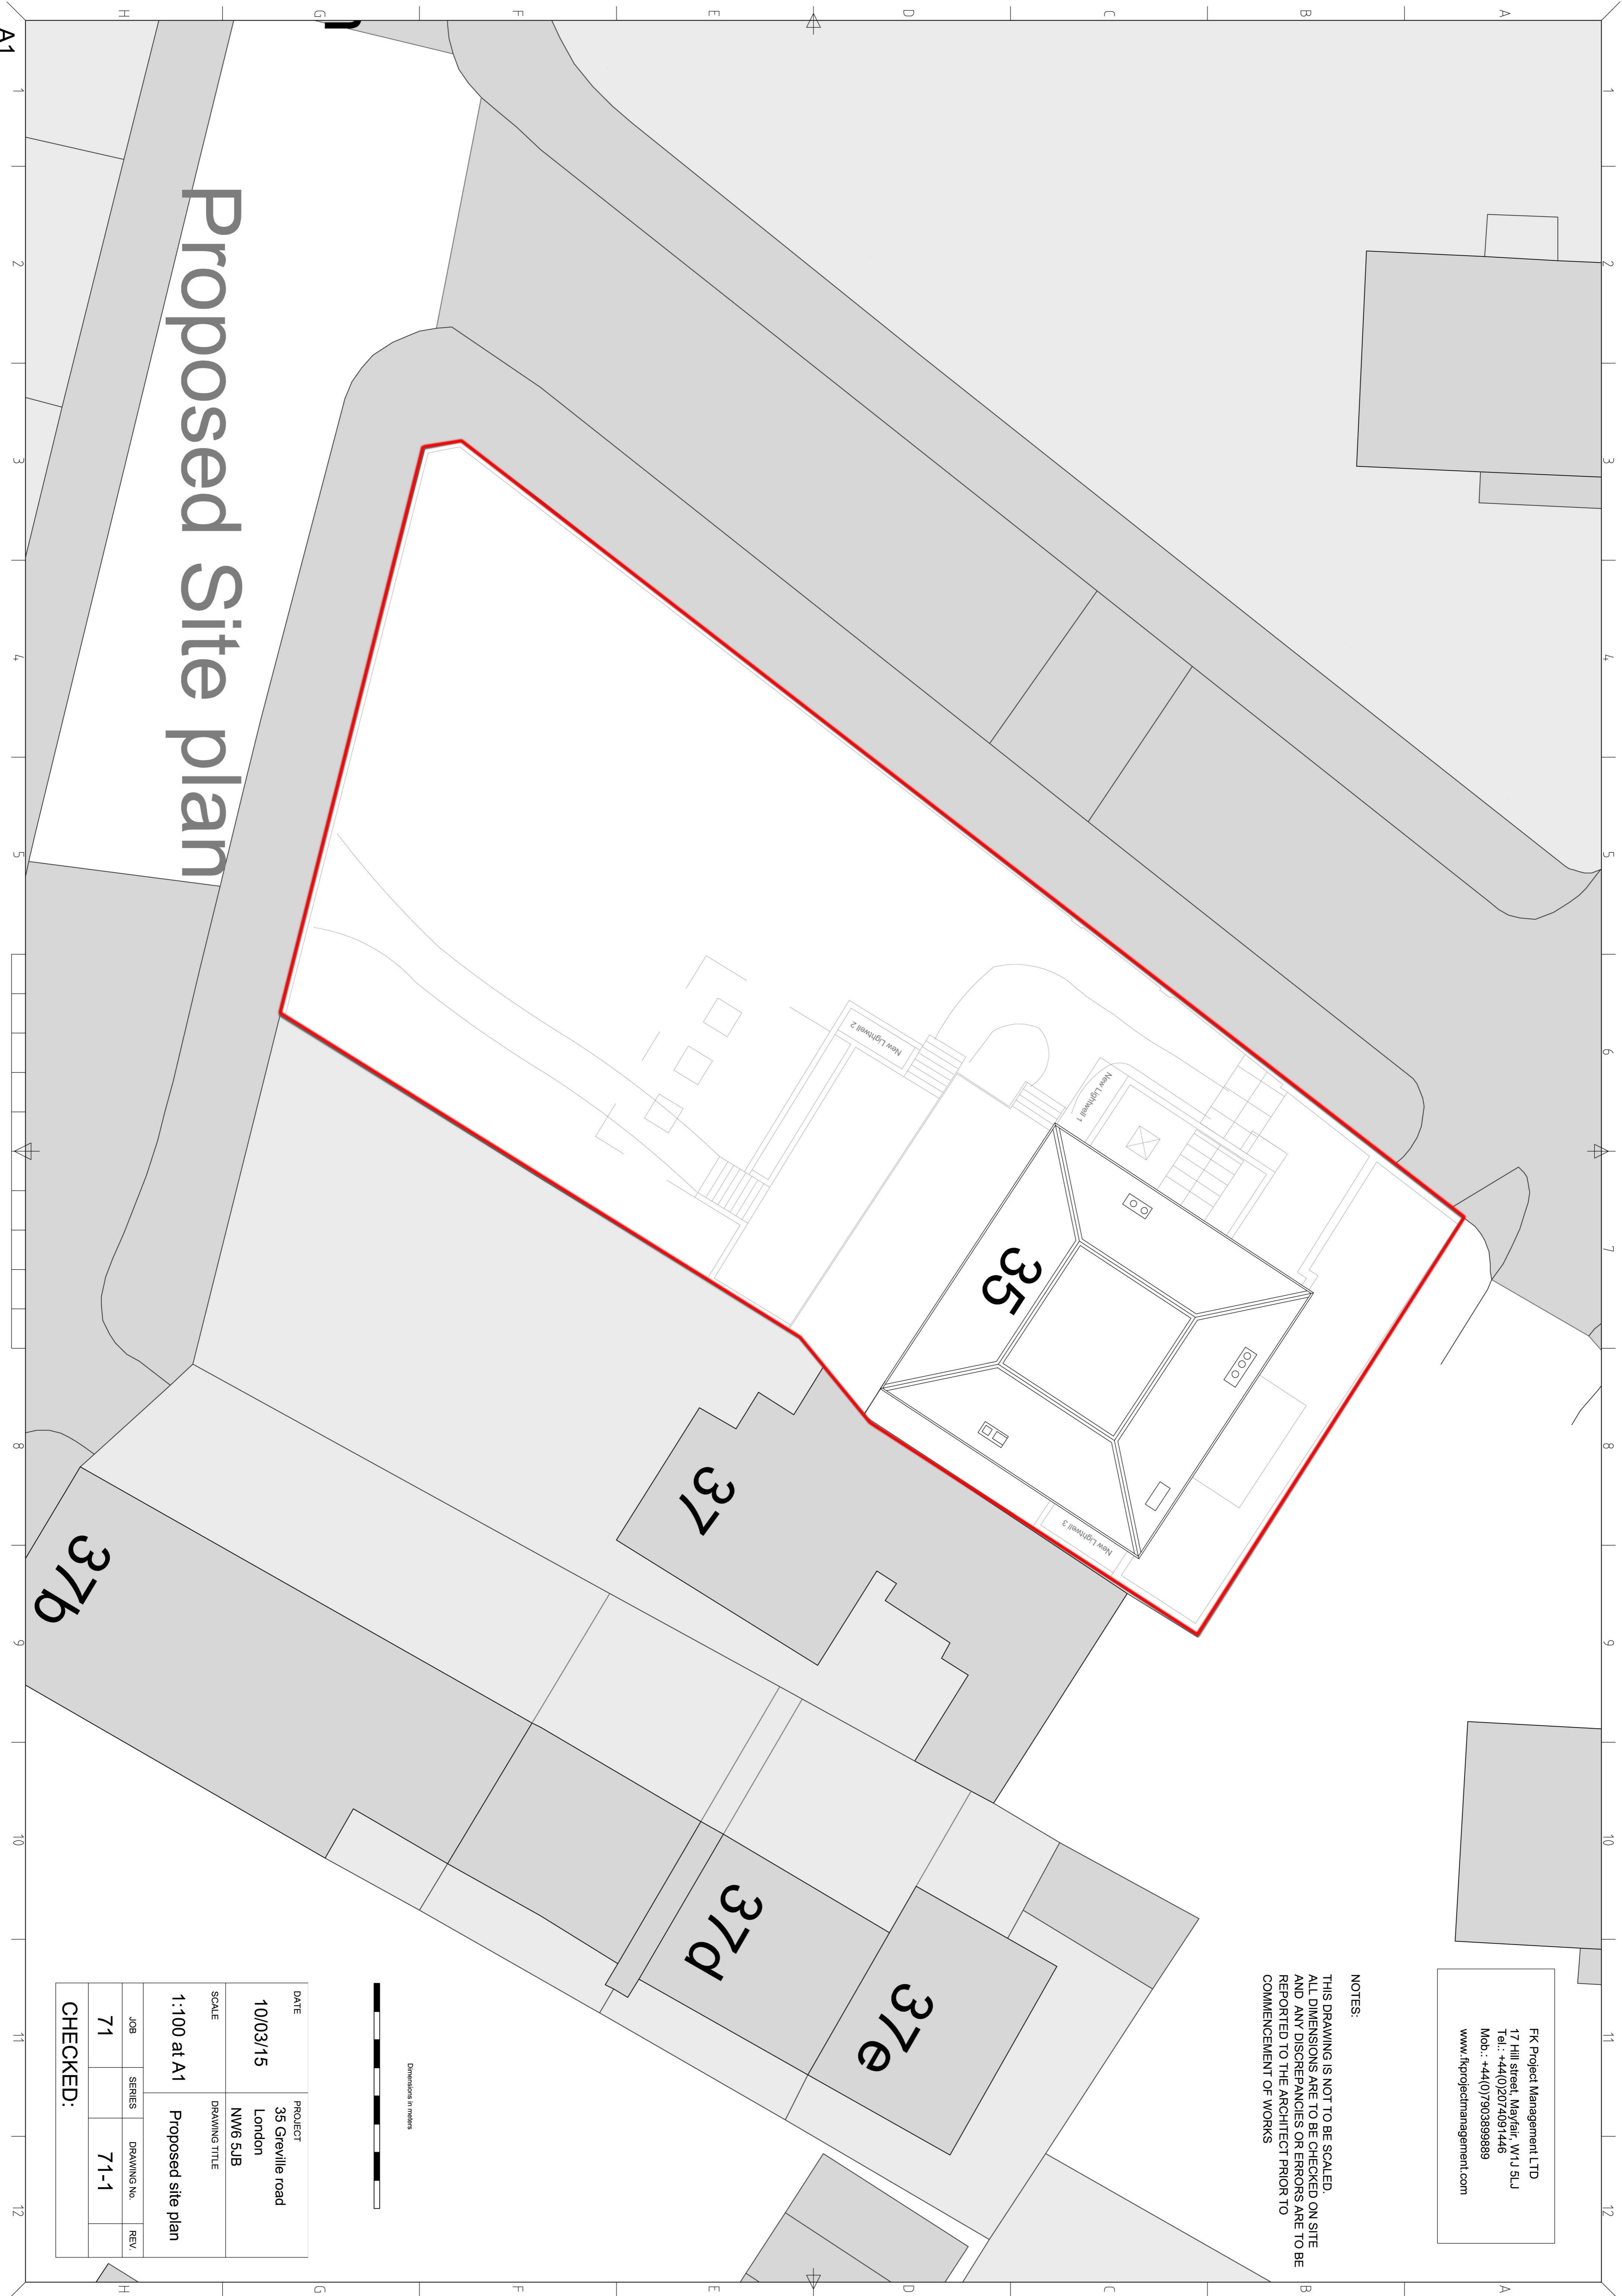

DATE	PROJECT		
10/03/15	35 Greville road London NW6 5JH		
SCALE	DRAWING TITLE		
1:100 at A1	Proposed site plan		
JOB	SERIES	DRAWING No.	REV.
71		71-1	
CHECKED:			