


PLANNING

© Knott Architects
 98B Tollington Park
 London N4 3RB
 tel: (020) 72638844
 mail@knottarchitects.co.uk

Revisions

- A - 150729:
Balcony revised
- B - 150806:
Minor revisions.
- C - 150810:
Minor revisions.
- D - 150813:
Window/door layout revised.
Small window omitted.
- E - 150908:
Notes on lifetime homes added.

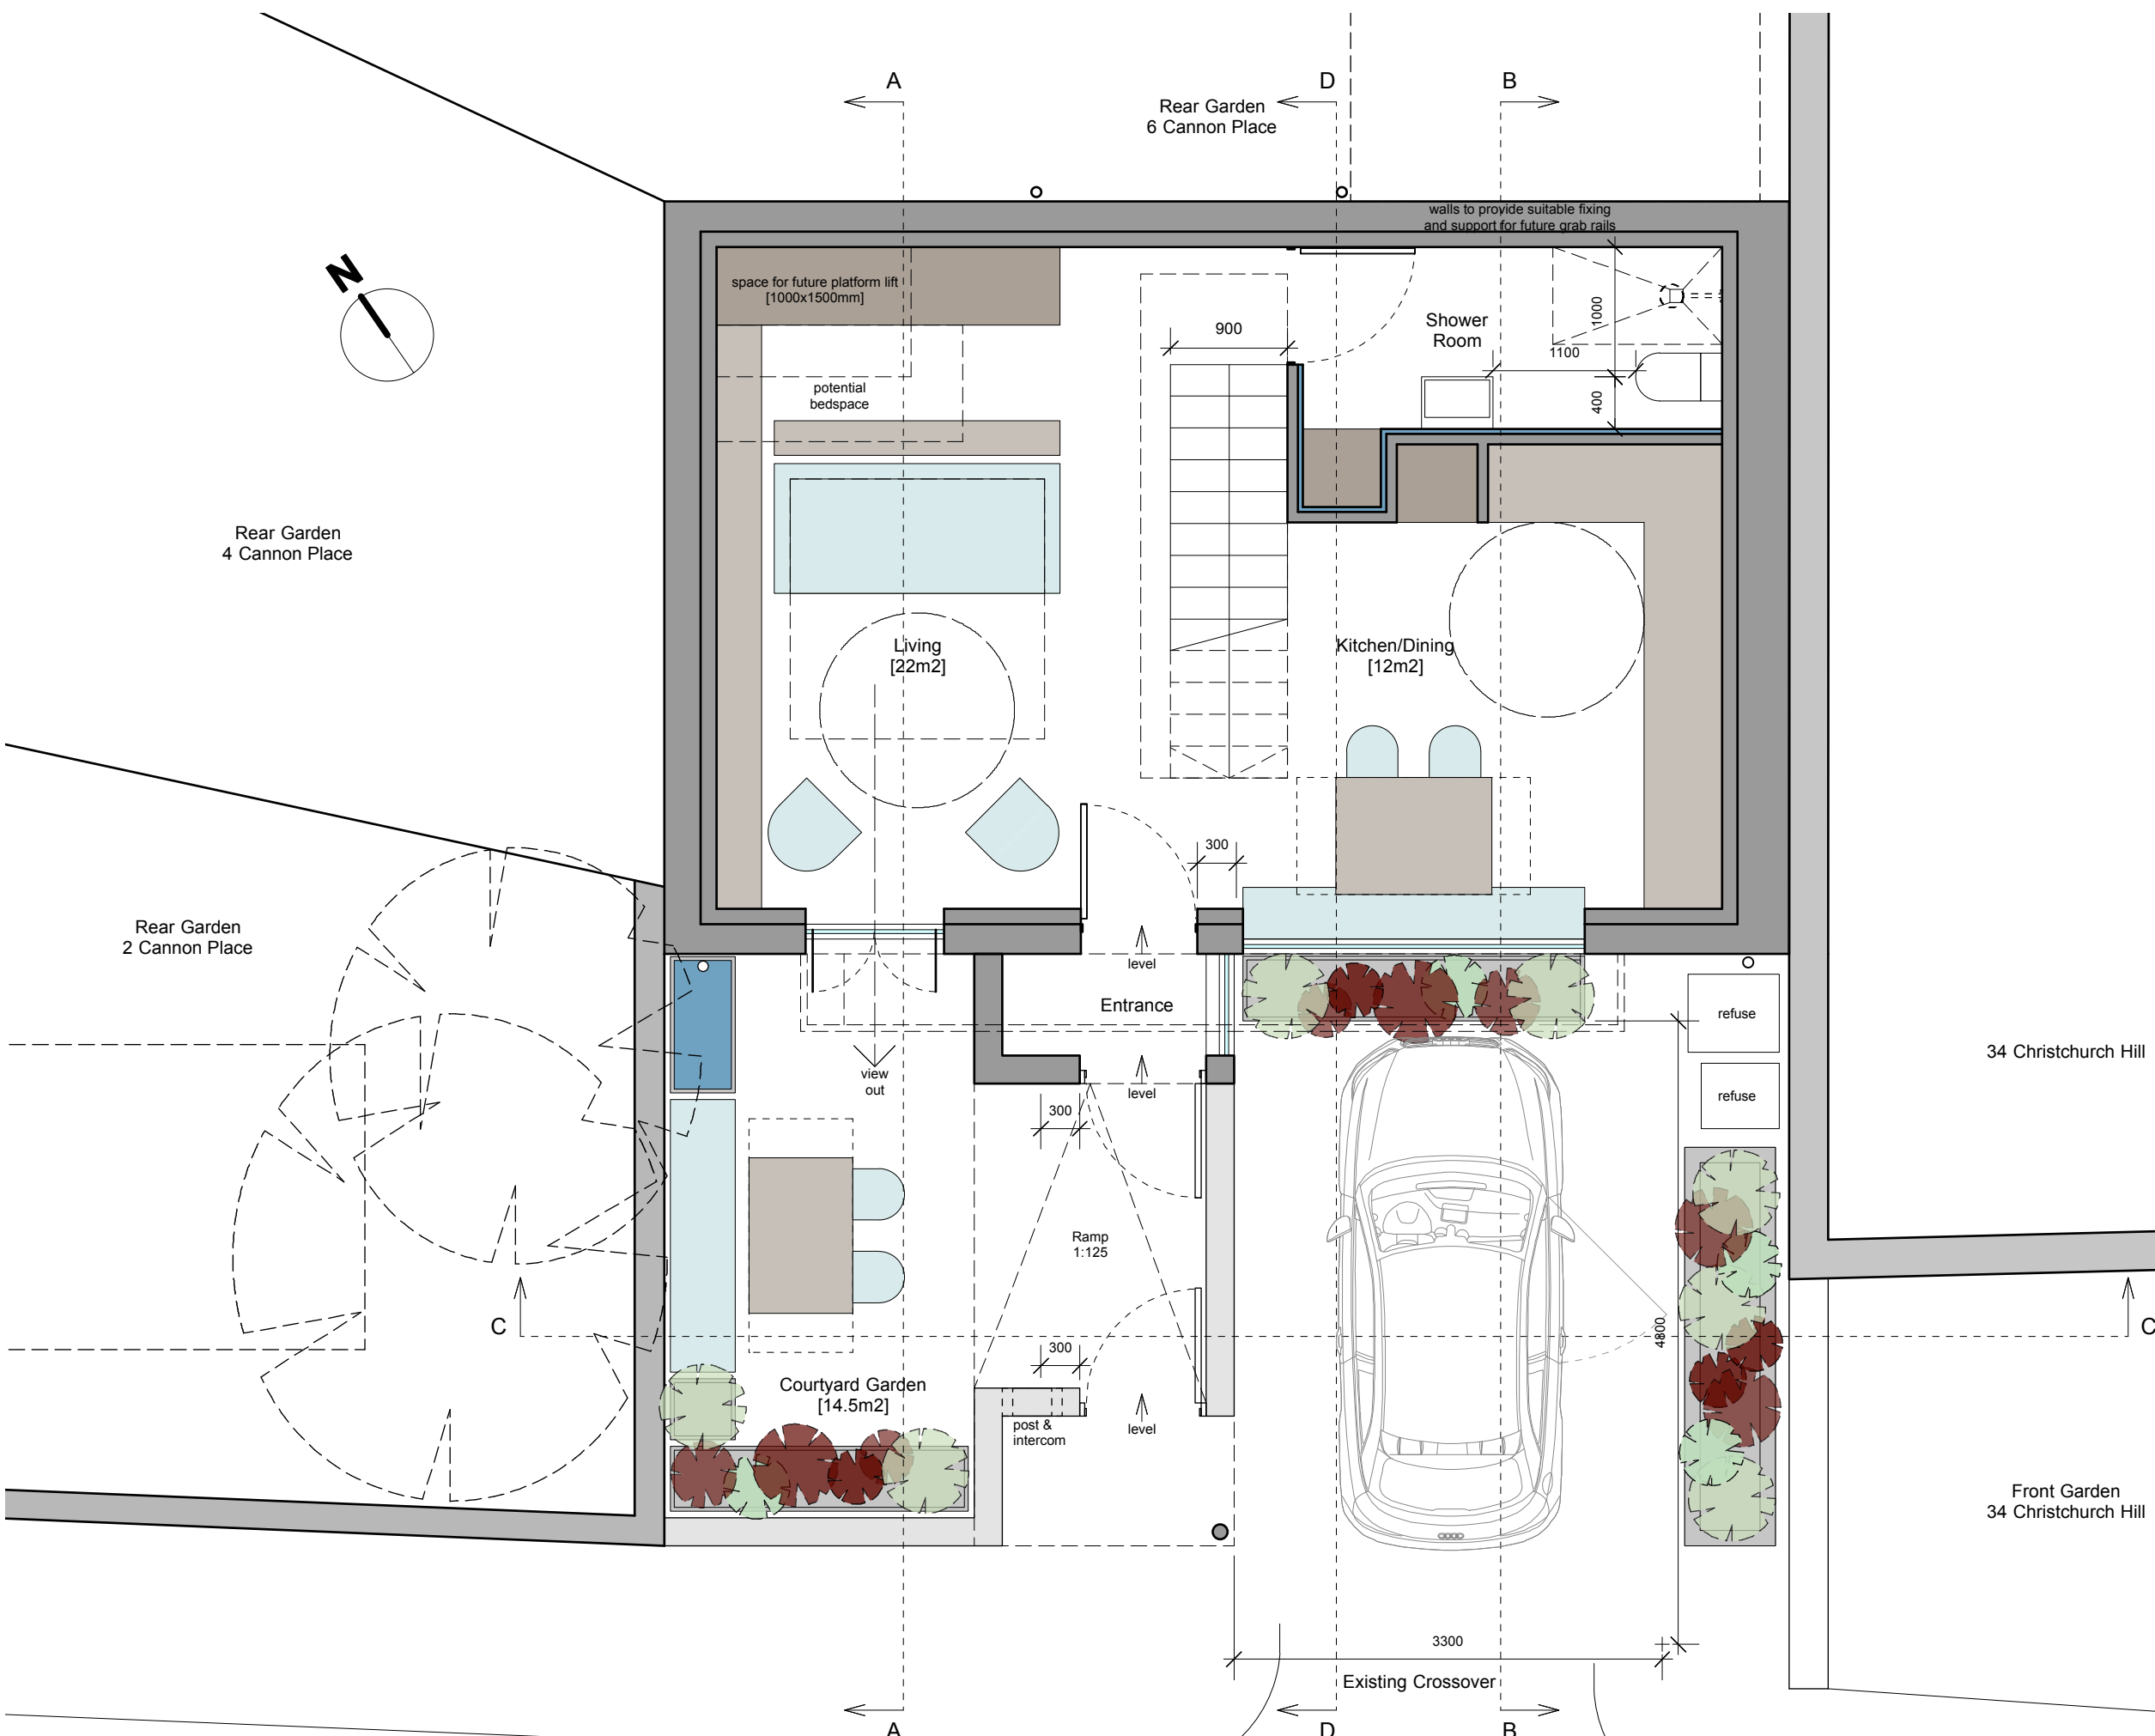

KNOTT

36 Christchurch Hill

Ground Floor Plan
 As Proposed

Scale 1: 50 @ A3

Date: July 2015

377.PL.052 Rev E

ARCHITECTS

