

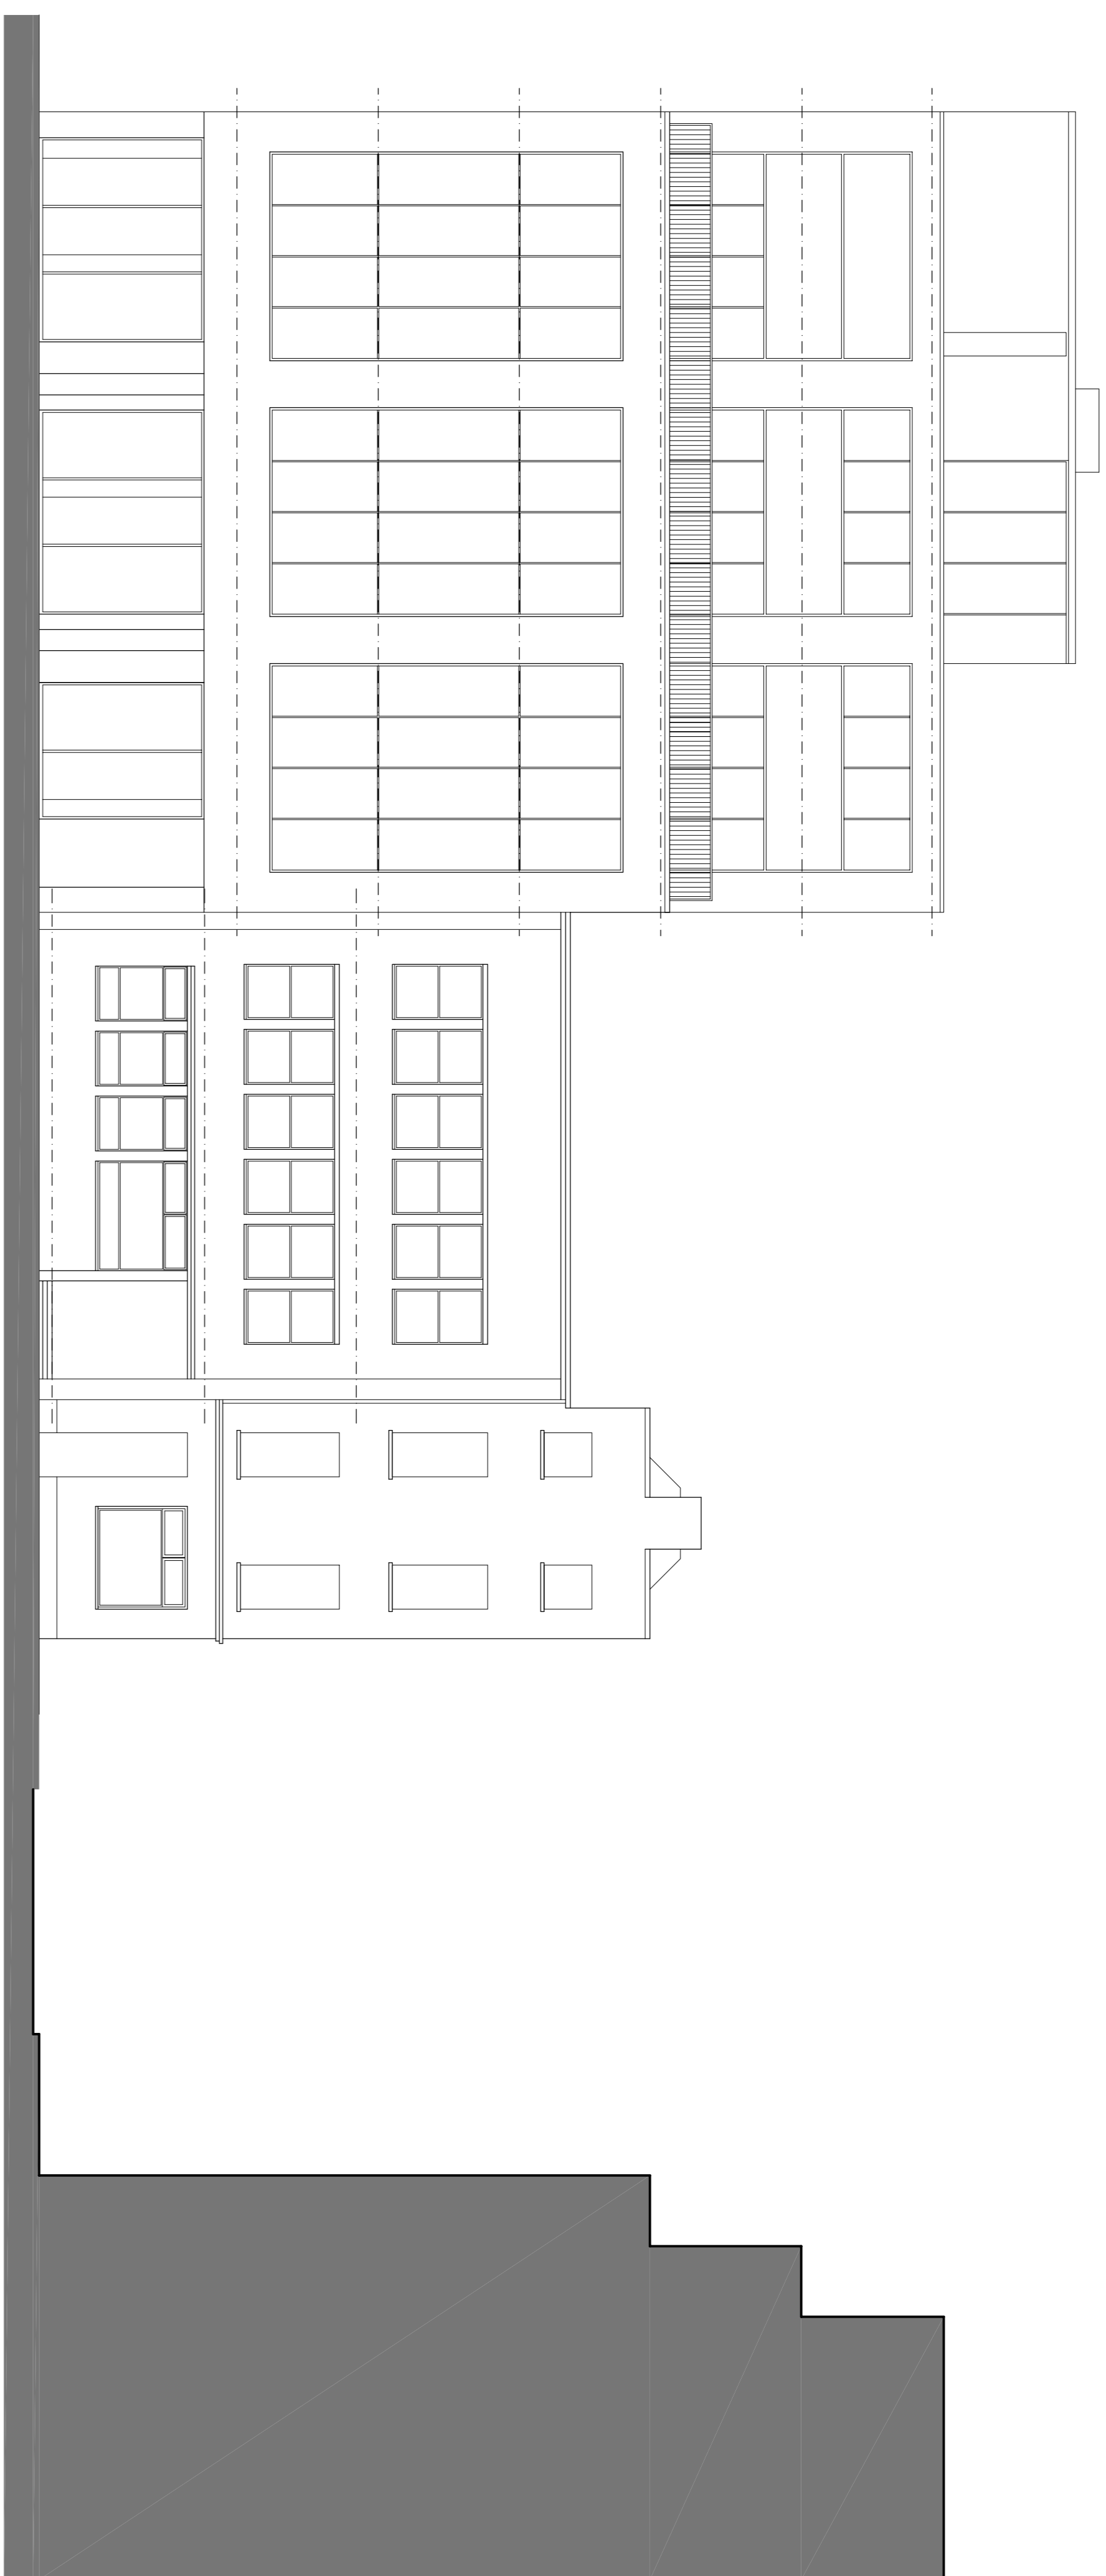



0 1 2 3 4 5 6 7 8 9 10 metres

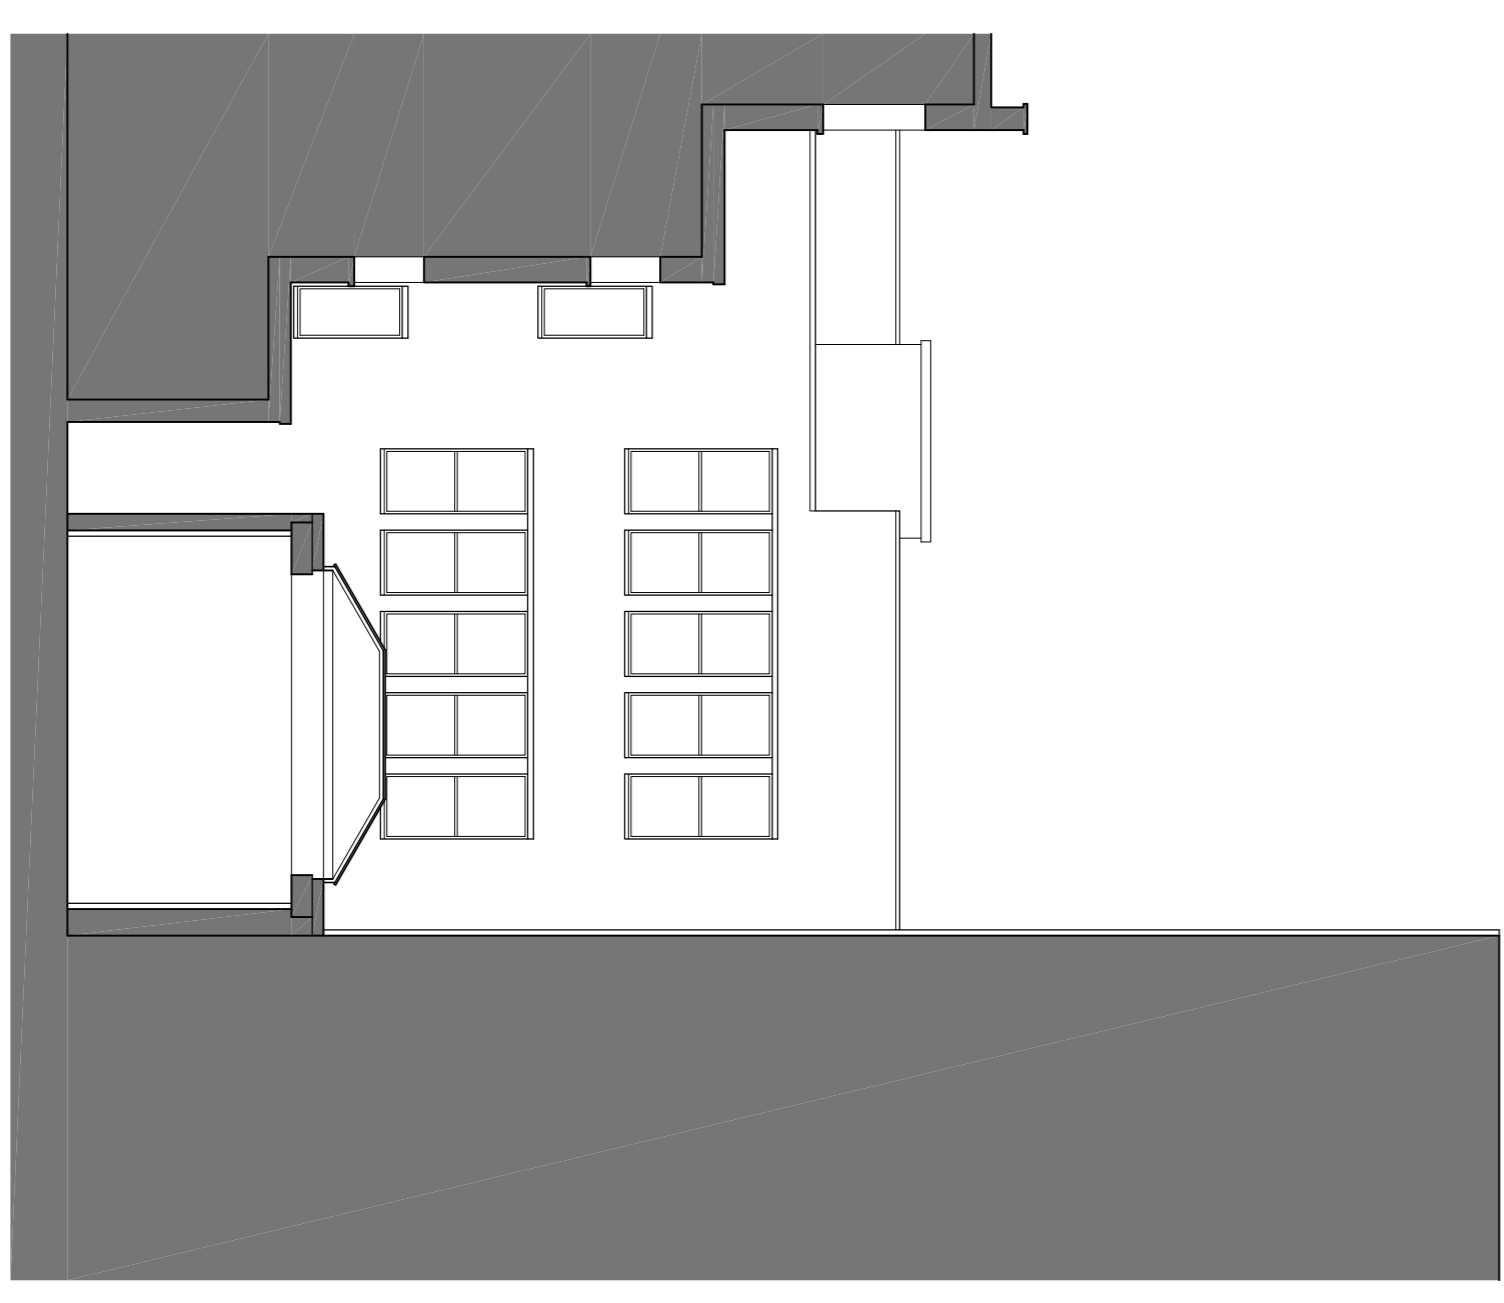


STREET ELEVATION

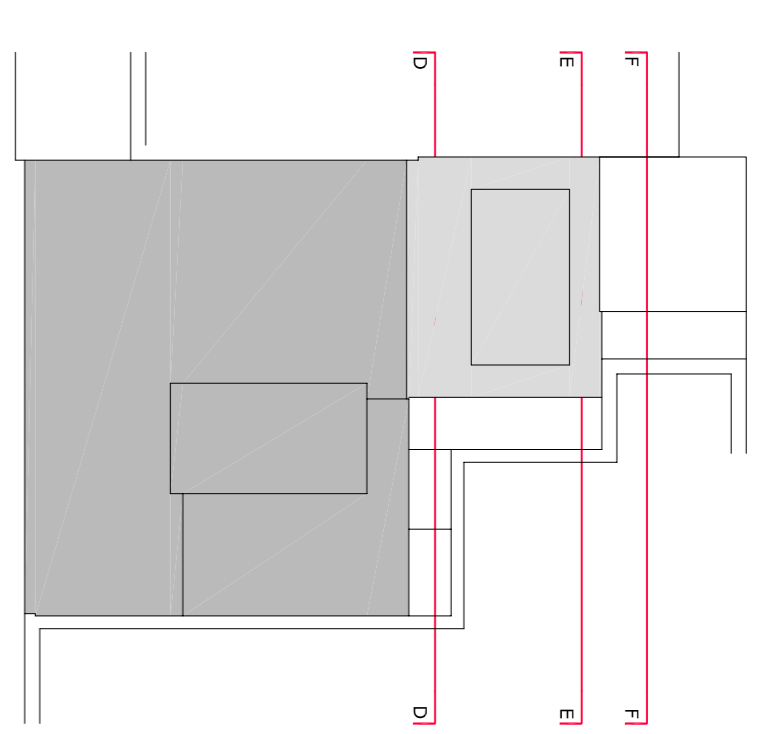

SECTION D-D

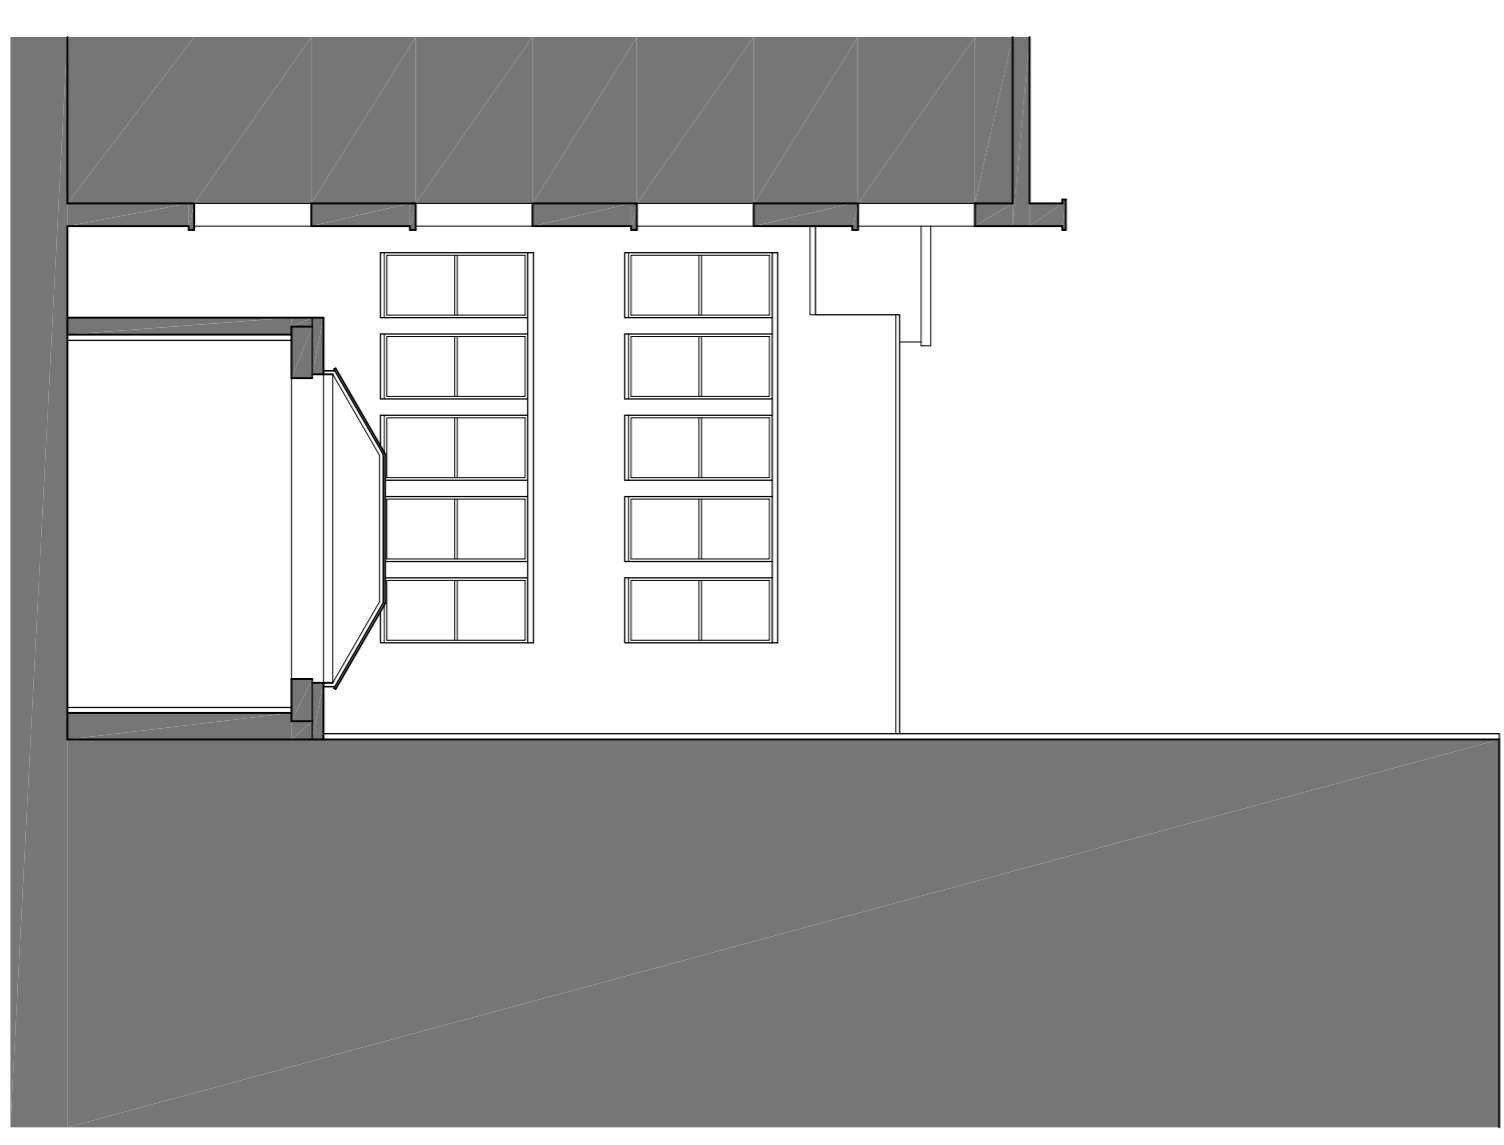

SECTION E-E

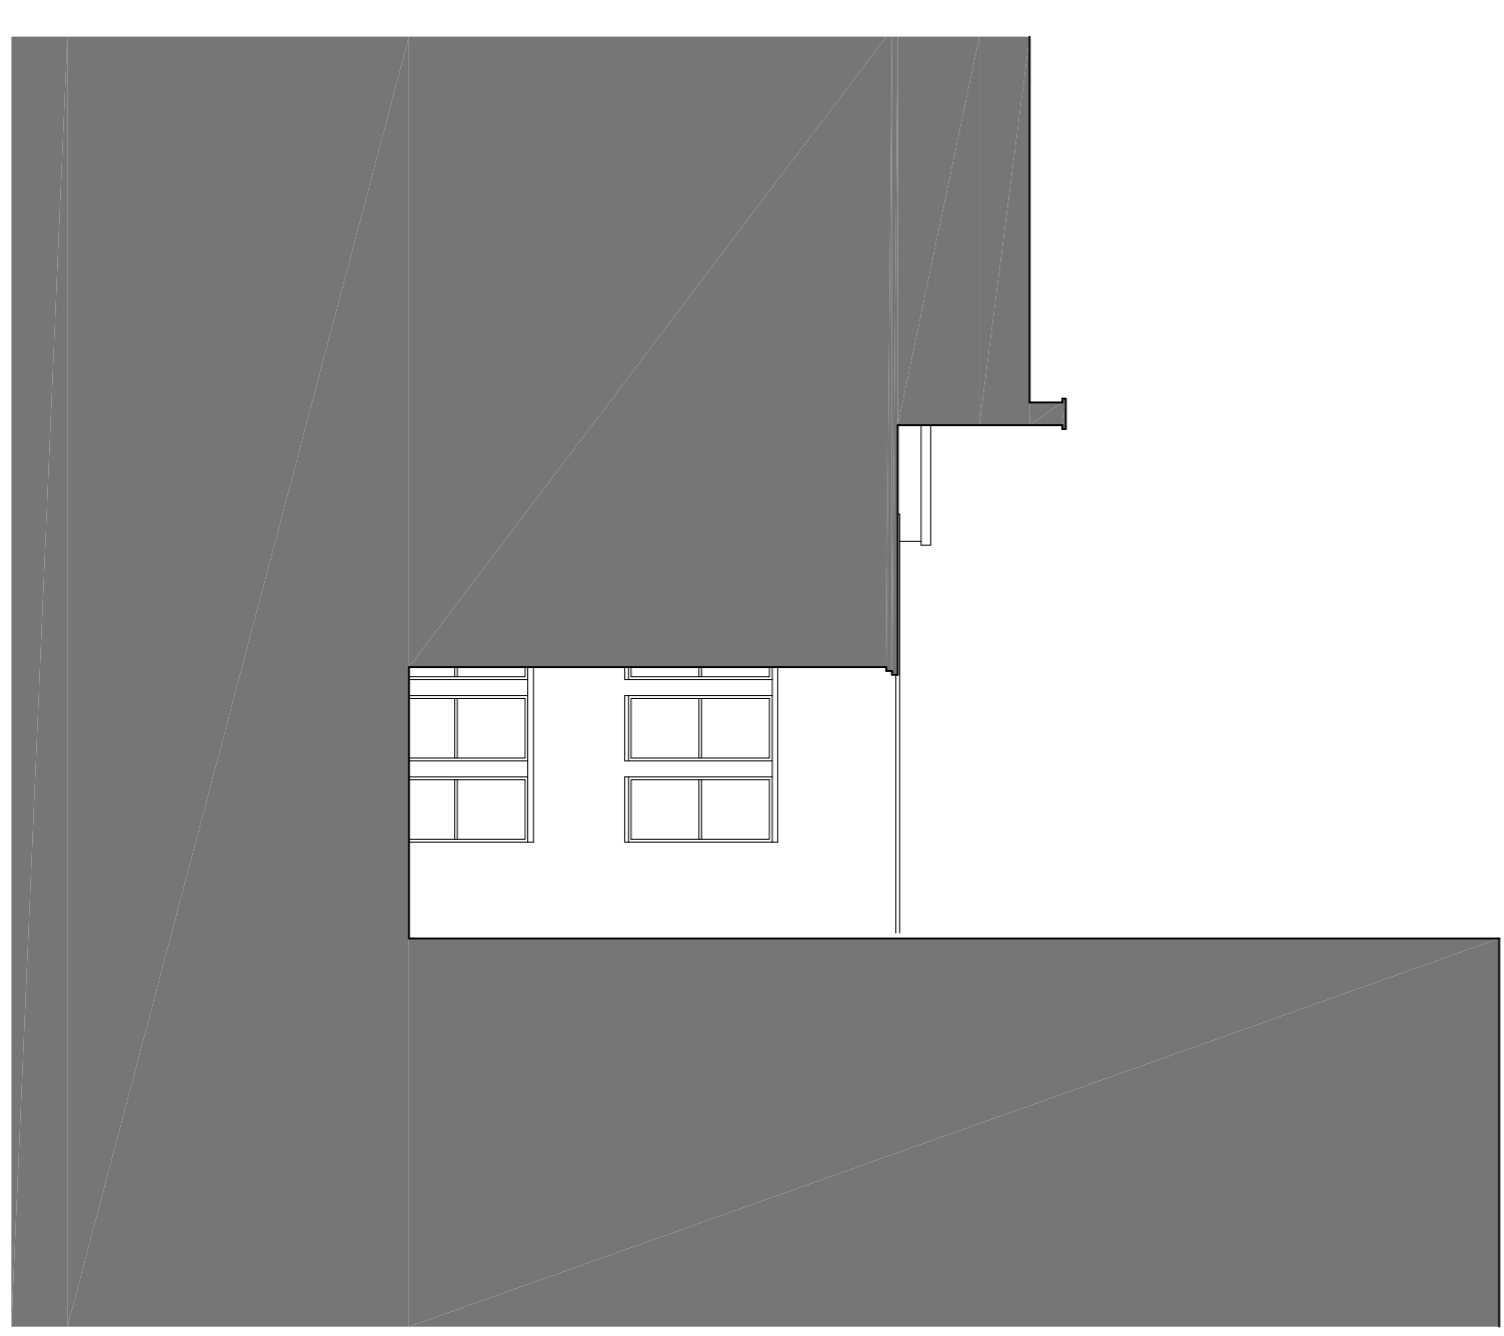

SECTION F-F

rev	revision	date	by
B	Sheet size amended	15.07.15	dps
A	Survey completed	22.06.15	dps
rev	revision		

DARREN STACEY
ARCHITECTURE
URBAN DESIGN

29 ALLISON CLOSE
LONDON
SE10 8NZ
t - 07790 497 973

project
ANTWERP HOUSE
26-27 KIRBY STREET
LONDON
EC1N 8TE

title
**EXISTING STREET AND
REAR ELEVATIONS**

drawn	checked	date
dps	dps	19 10 14

scale
1:100 A1 (1:200@A3)

job no.	drawing no.	rev
14/107	S010	B