



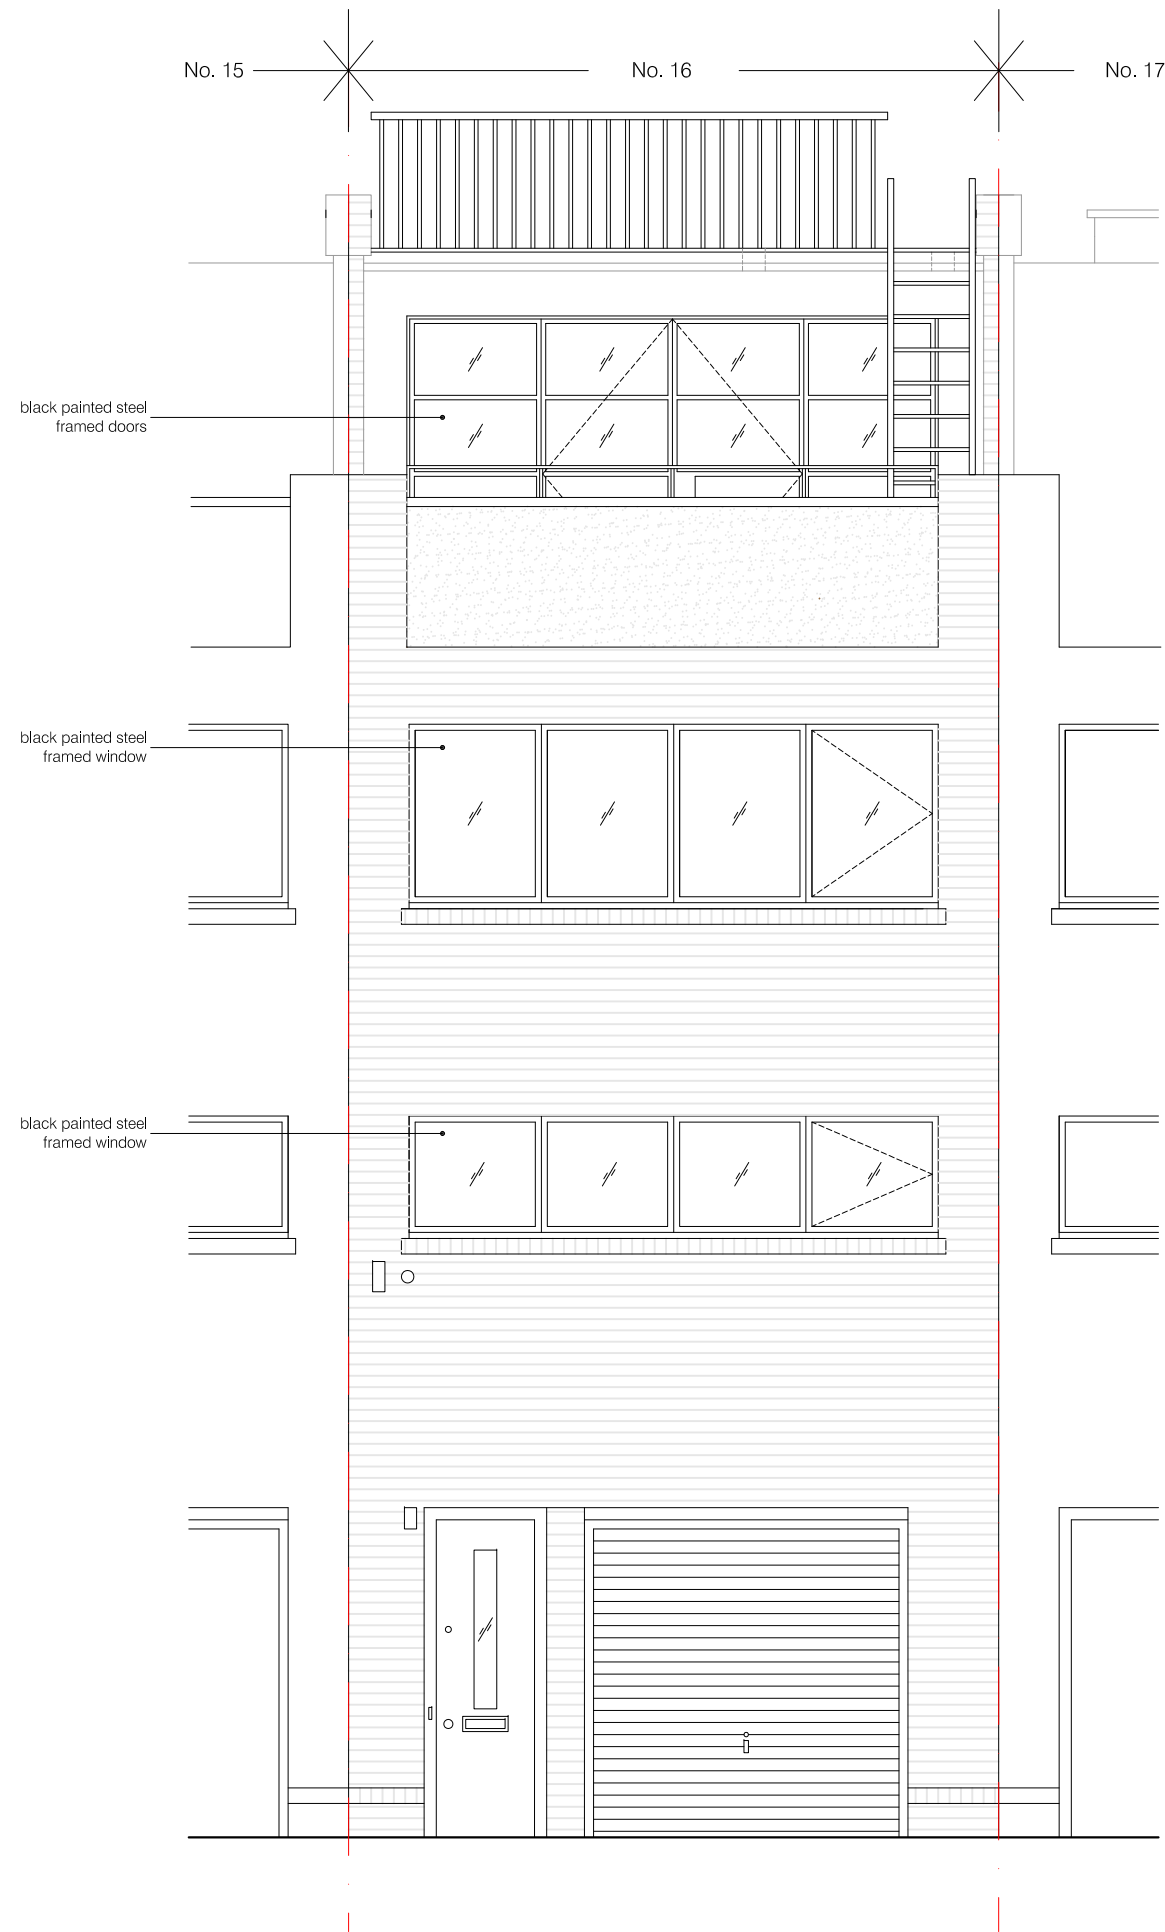

01 PROPOSED FRONT ELEVATION
scale 1:50

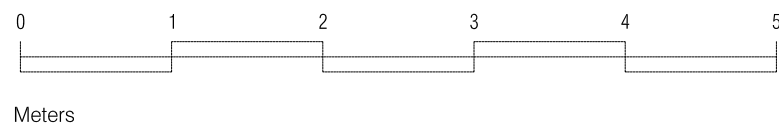

project
16 JEFFREY'S PLACE
NW1 9PP
drawing
PROPOSED FRONT ELEVATION

number	390-200-NEWP	date	07.09.2015
scale	1:50@A3	revision	REV A - PLANNING

BRIAN O'REILLY ARCHITECTS
31 Oval Road, LONDON, NW1 7EA
Tel: +44 (0)20 7267 1184
www.brianoreillyarchitects.com
mail@brianoreillyarchitects.com