


PROPOSED ROOF PLAN

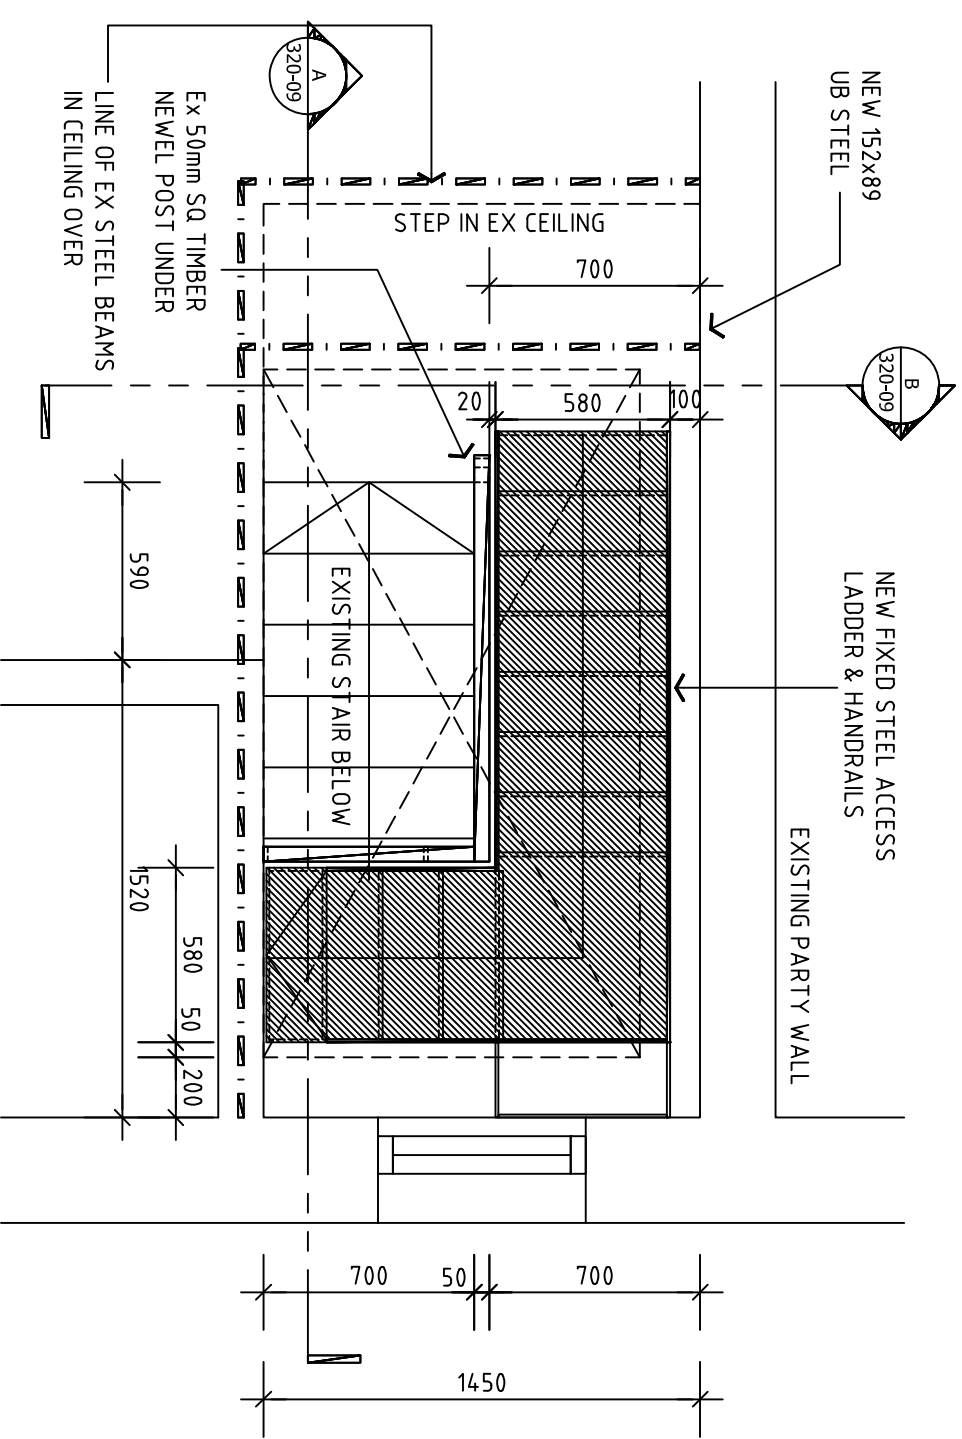

PROPOSED 2ND FLOOR PLAN

- C 07.09.2015 DETAIL AMENDED
- B 31.03.2015 ISSUED FOR INFORMATION
- A 23.03.2015 ISSUED FOR INFORMATION

revision date notes

client **JENKIN** drawing no **3476-320-08** revision **C**

project **157 ARLINGTON ROAD, LONDON** date **23-03-2015** scale **1:25 @A3**

drawing title **PROPOSED ROOFLIGHT PLANS** drawn **LP** checked **DJ**

and-associates limited
architecture and design

LINTON HOUSE
39 Highgate Road, London, NW5 1RS
T +44 (0) 20 7284 5894 F +44 (0) 20 7284 5889
studio@alexinarnot.com

