


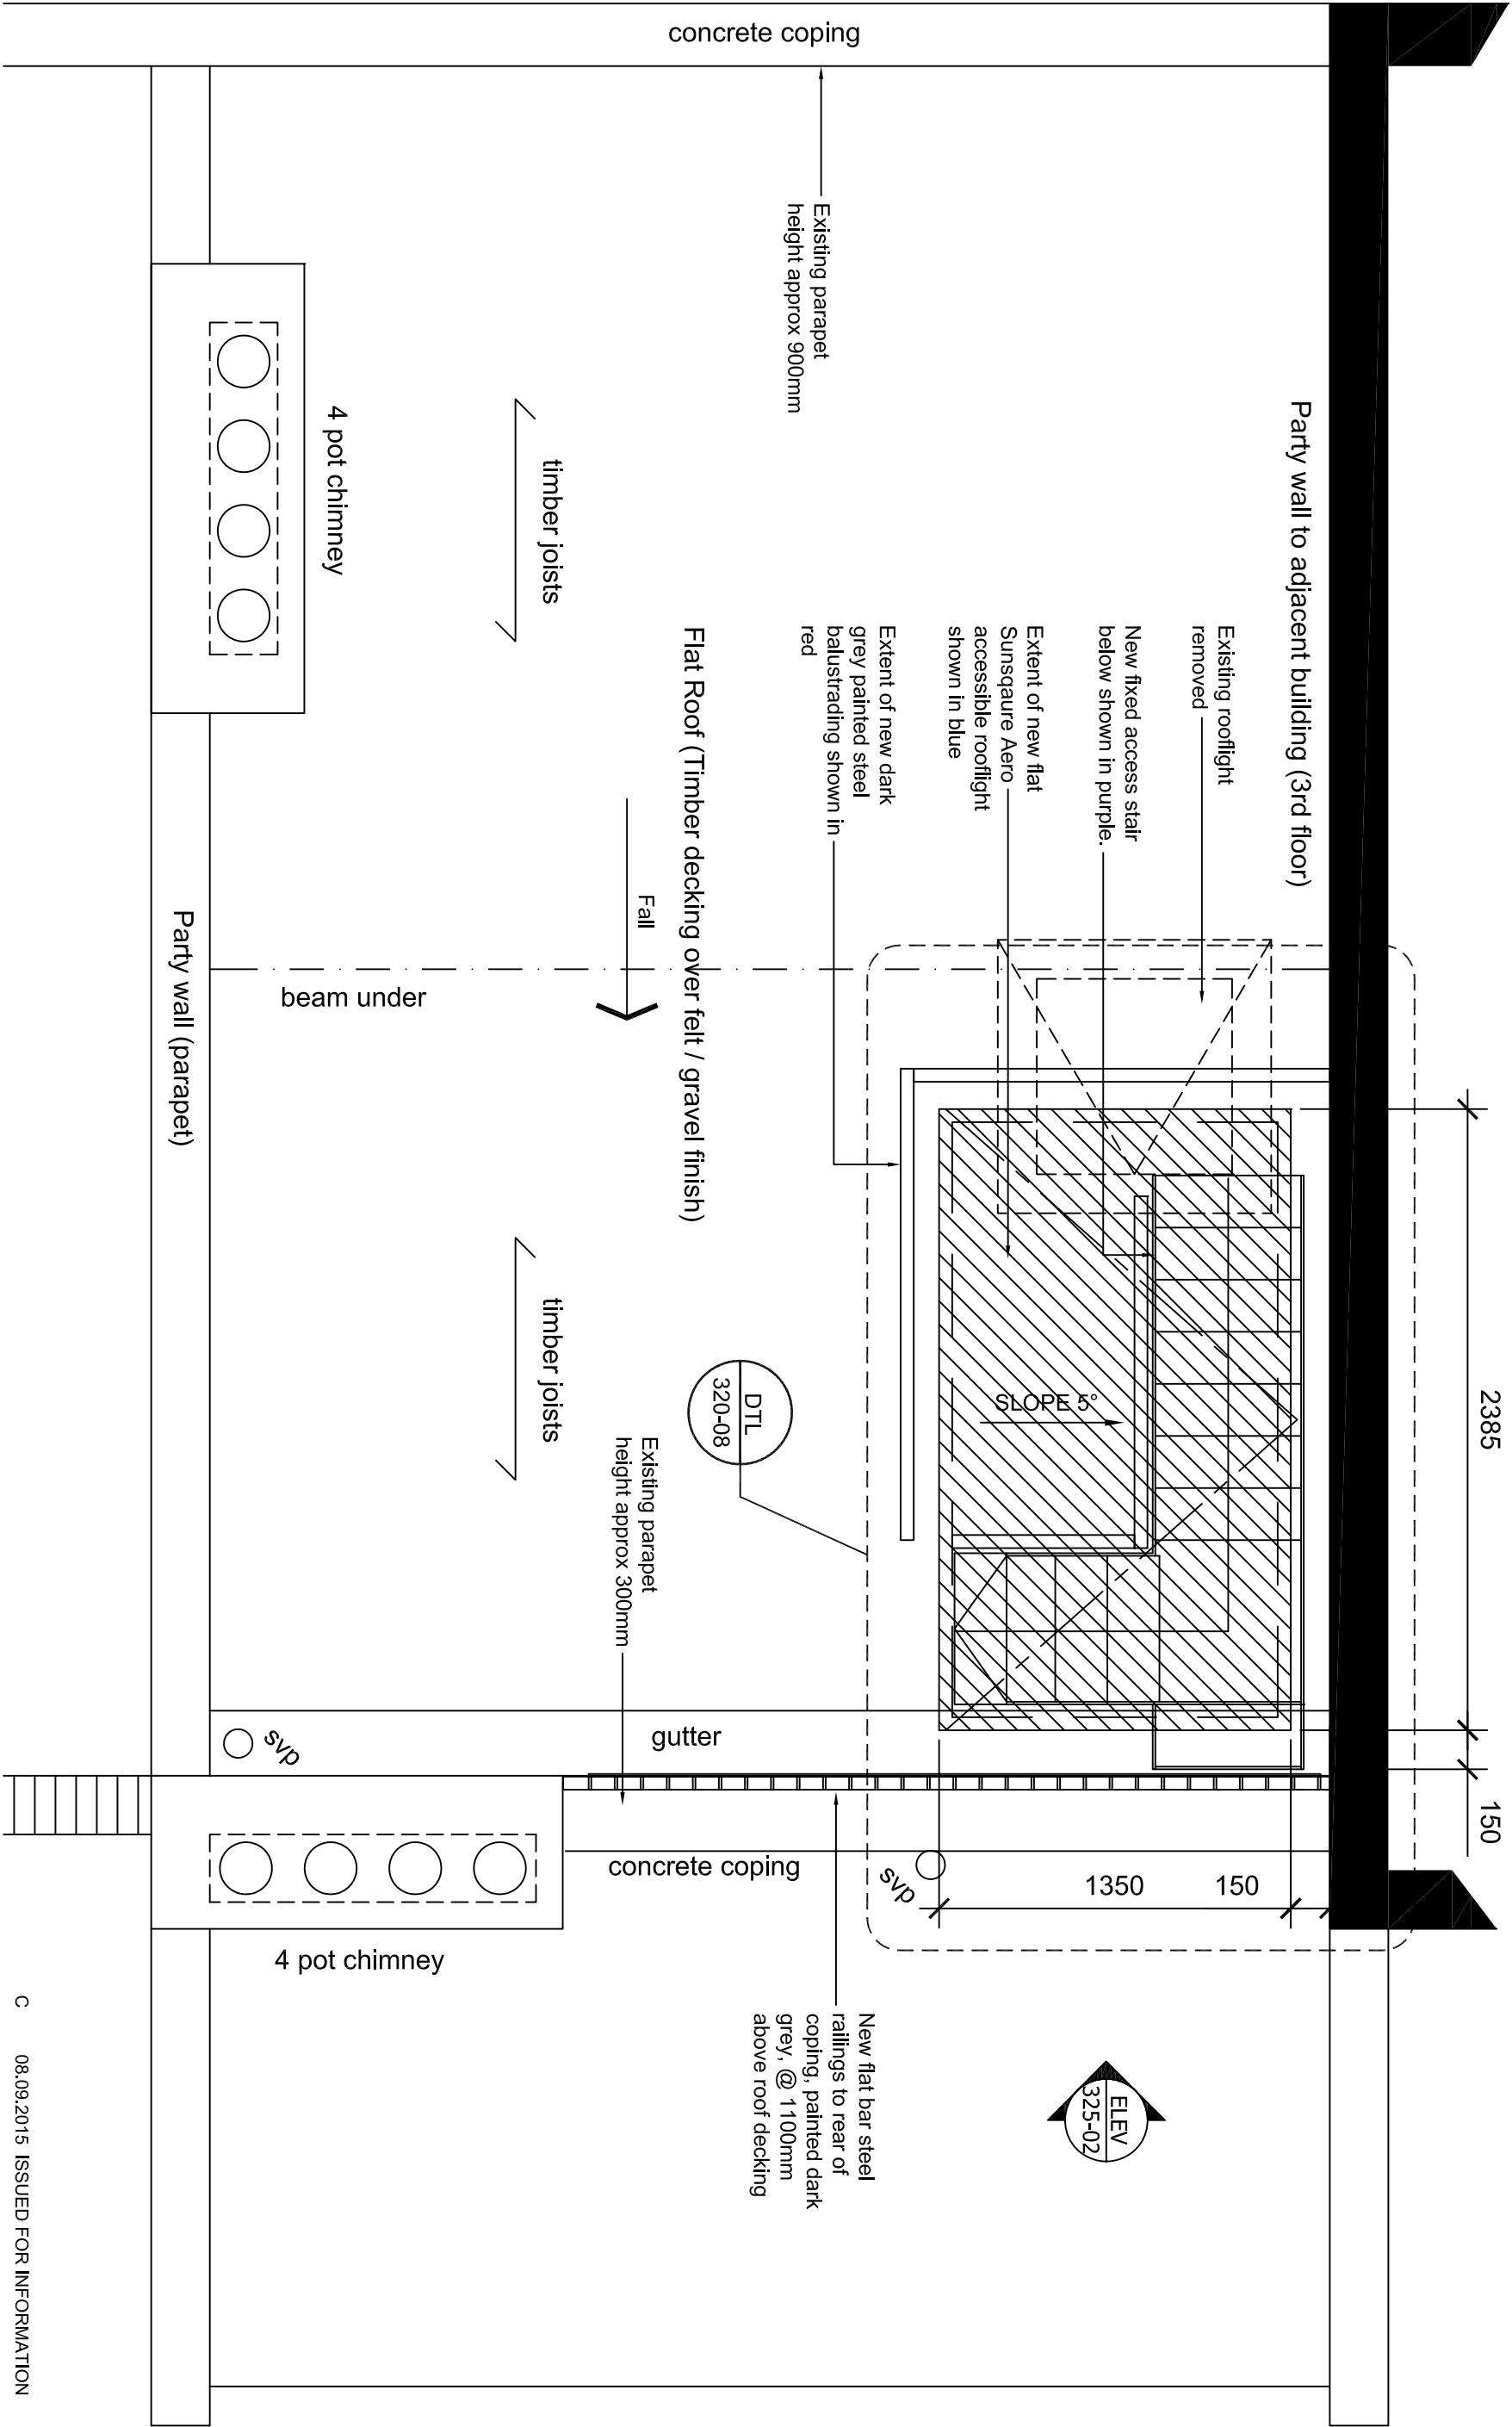

C	08.09.2015	ISSUED FOR INFORMATION
B	13.04.2015	ISSUED FOR INFORMATION
A	23.03.2015	ISSUED FOR INFORMATION

revision	date	notes
----------	------	-------

drawing no	revision
3476-320-05	C

client	project	scale
JENKIN	157 ARLINGTON ROAD, LONDON	1:25 @A3
architecture and design	drawing title	checked
	PROPOSED ROOF PLAN	DJ

LINTON HOUSE
39 Highgate Road, London, NW5 1RS
T +44 (0) 20 7284 5894 F +44 (0) 20 7284 5889
studio@aleximarmot.com

and-associates limited
architecture and design

and