


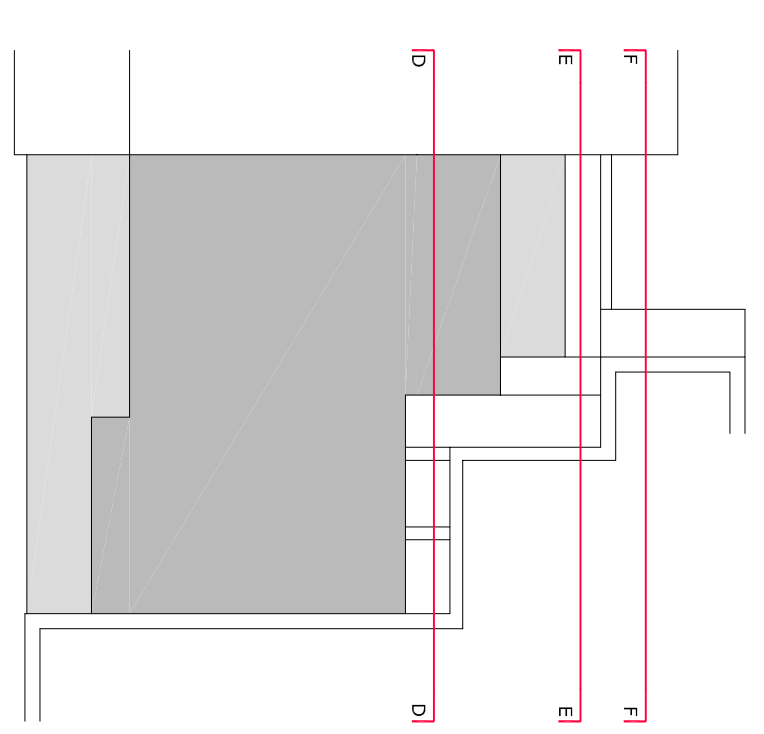


STREET ELEVATION


new brickwork cladding  
metal framed glazing with metal reveal  
perforated metal balustrade  
new brickwork cladding  
metal framed glazing with metal reveal  
perforated metal balustrade  
metal framed glazing with metal reveal  
residential entrance  
residential refuse store  
retail and office entrance



SECTION D-D

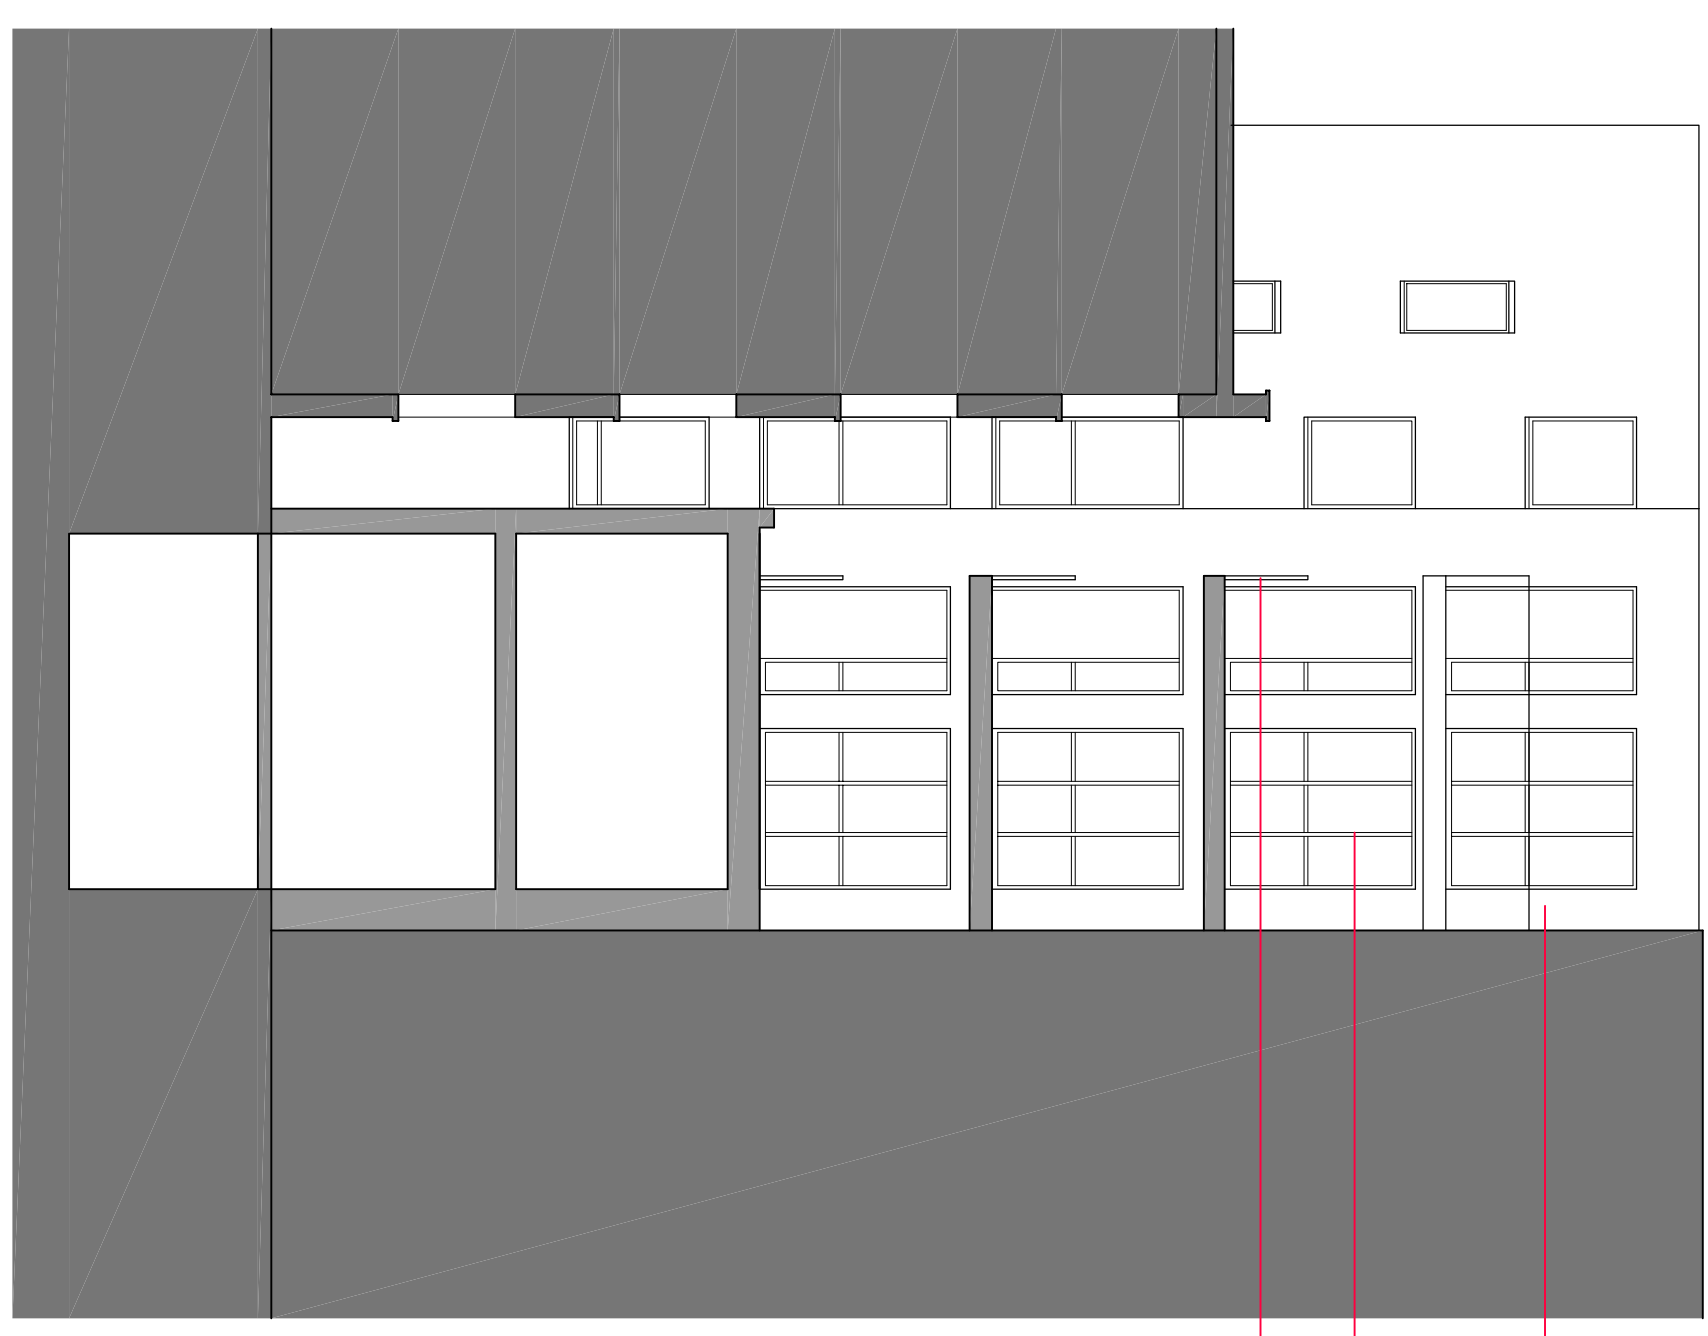

SECTION E-E

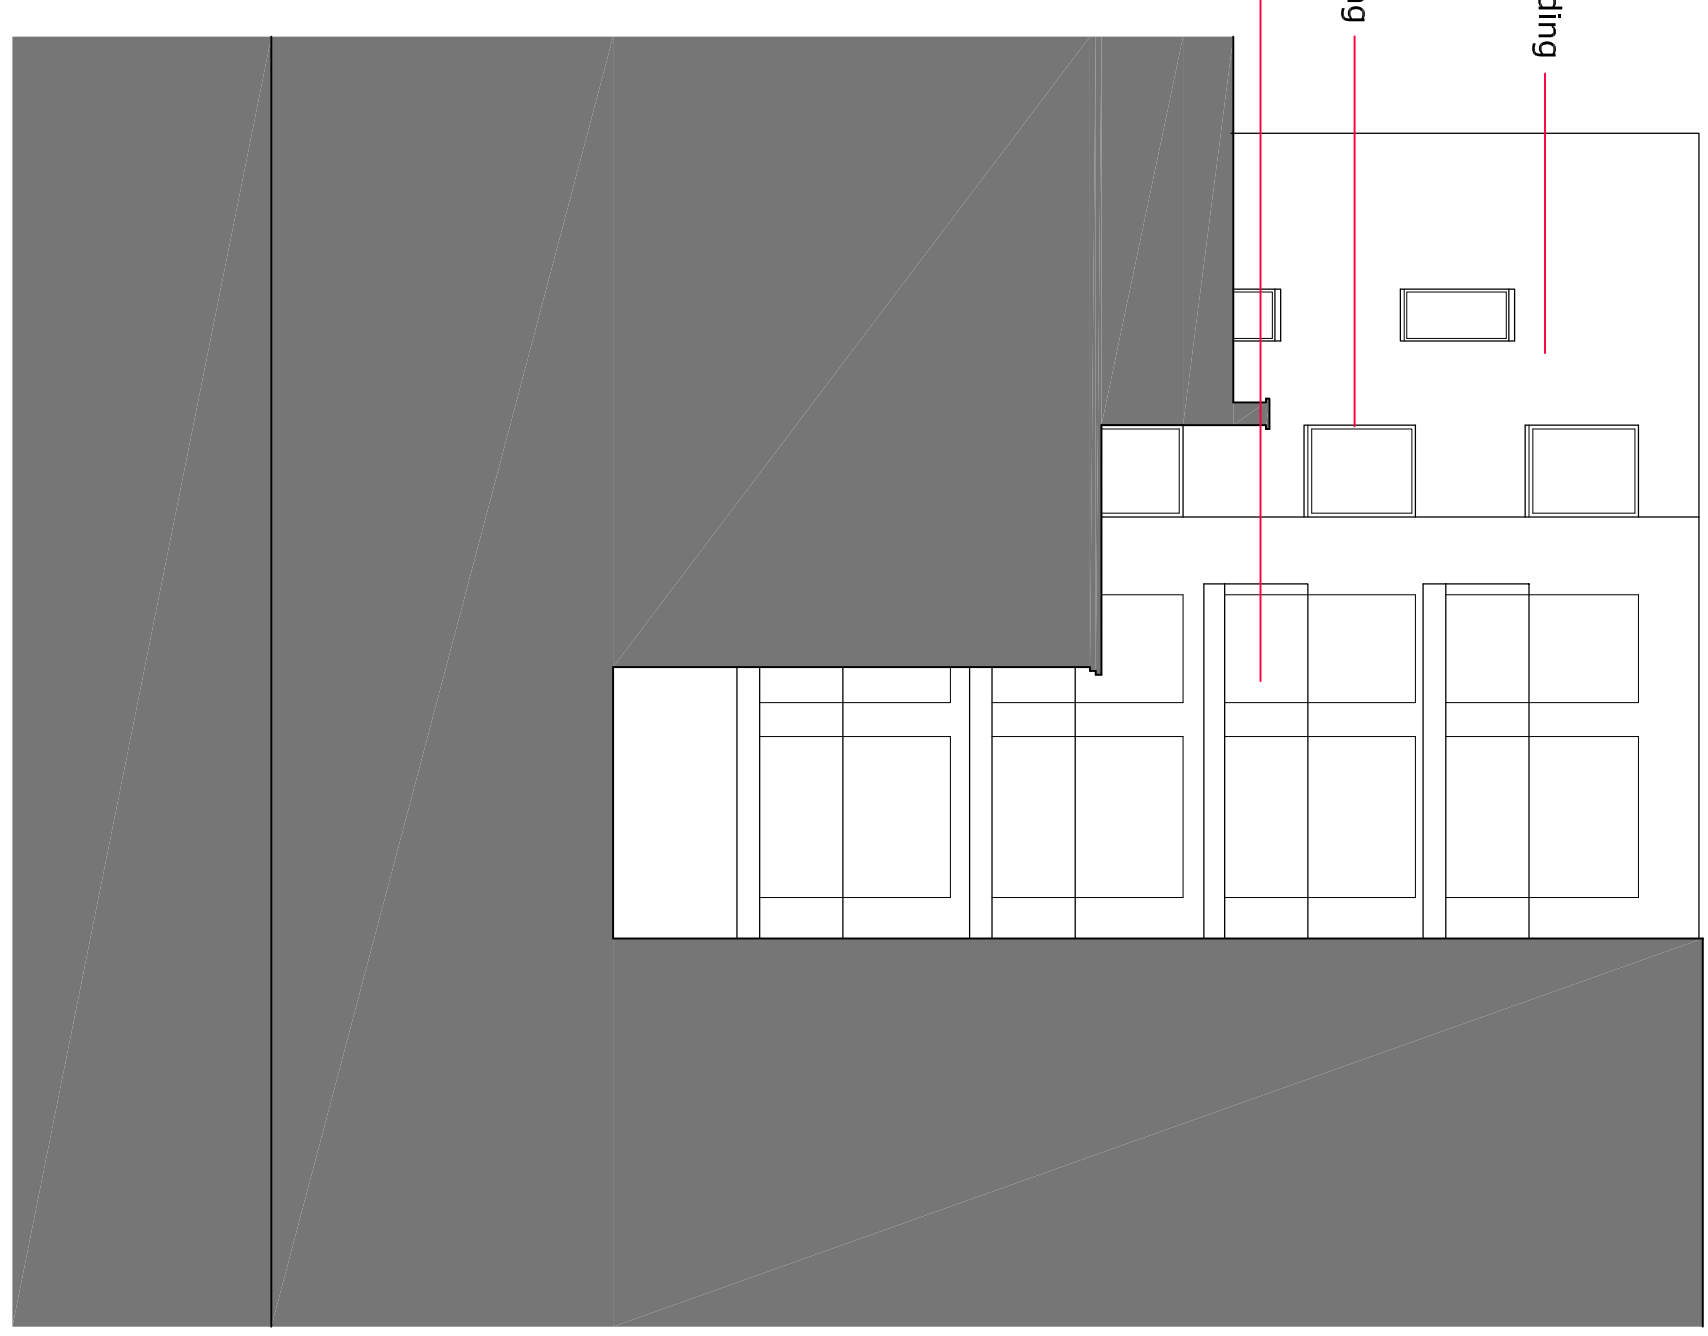

SECTION F-F

**DARREN STACEY**  
ARCHITECTURE  
URBAN DESIGN

29 ALLISON CLOSE  
LONDON  
SE10 8NZ  
t - 07790 497 973

project  
ANTWERP HOUSE  
26-27 KIRBY STREET  
LONDON  
EC1N 8TE

title  
PROPOSED STREET AND  
REAR ELEVATIONS

| drawn | checked | date     |
|-------|---------|----------|
| dps   | dps     | 19 10 14 |

scale  
1:100 A1 (1:200@A3)

| job no. | drawing no. | rev |
|---------|-------------|-----|
| 14/107  | P010        | C   |

| rev | revision                    | by  | date     |
|-----|-----------------------------|-----|----------|
| C   | sheet size amended          | dps | 15.07.15 |
| B   | fenestration layout amended | dps | 01.07.15 |
| A   | fenestration layout amended | dps | 22.06.15 |