

AREA FOR CONSTRUCTION AROUND TREE:

1. Contract temporary driveway to Arboricultural Practice Note No. 1.
- OR
2. Construct platform to work off 50 to 100mm above ground level.


Contractor to provide construction detail of piling and decking for approval in writing by C.B. Camden before any work commences on site. Works in 1. or 2. to be completed before any works start on site and removed when all construction works are completed.

- Tree work
1. Over garden
Remove branches back to trunk to create height clearance of 5m.
 2. Over Perceval Avenue
Remove lowest branch on right or photograph 3. Create 6m height clearance over road with minimum branch removal.
 3. Inspect tree for safety report by climbing survey.
 4. All tree work to be to S.S. 3998: Tree work.

Client	Tom La Delf		
Project	10 PERCEVAL AVENUE N.W.3		
Drawing title	Tree protection		
Scale	1:50	Drawn by	BOS
Drawn by	08/05/05/1		

Mature plane approximate canopy


Protect trunk of tree with 20mm thick butt jointed timber boards from ground level to 2m wired and stapled all around the trunk.

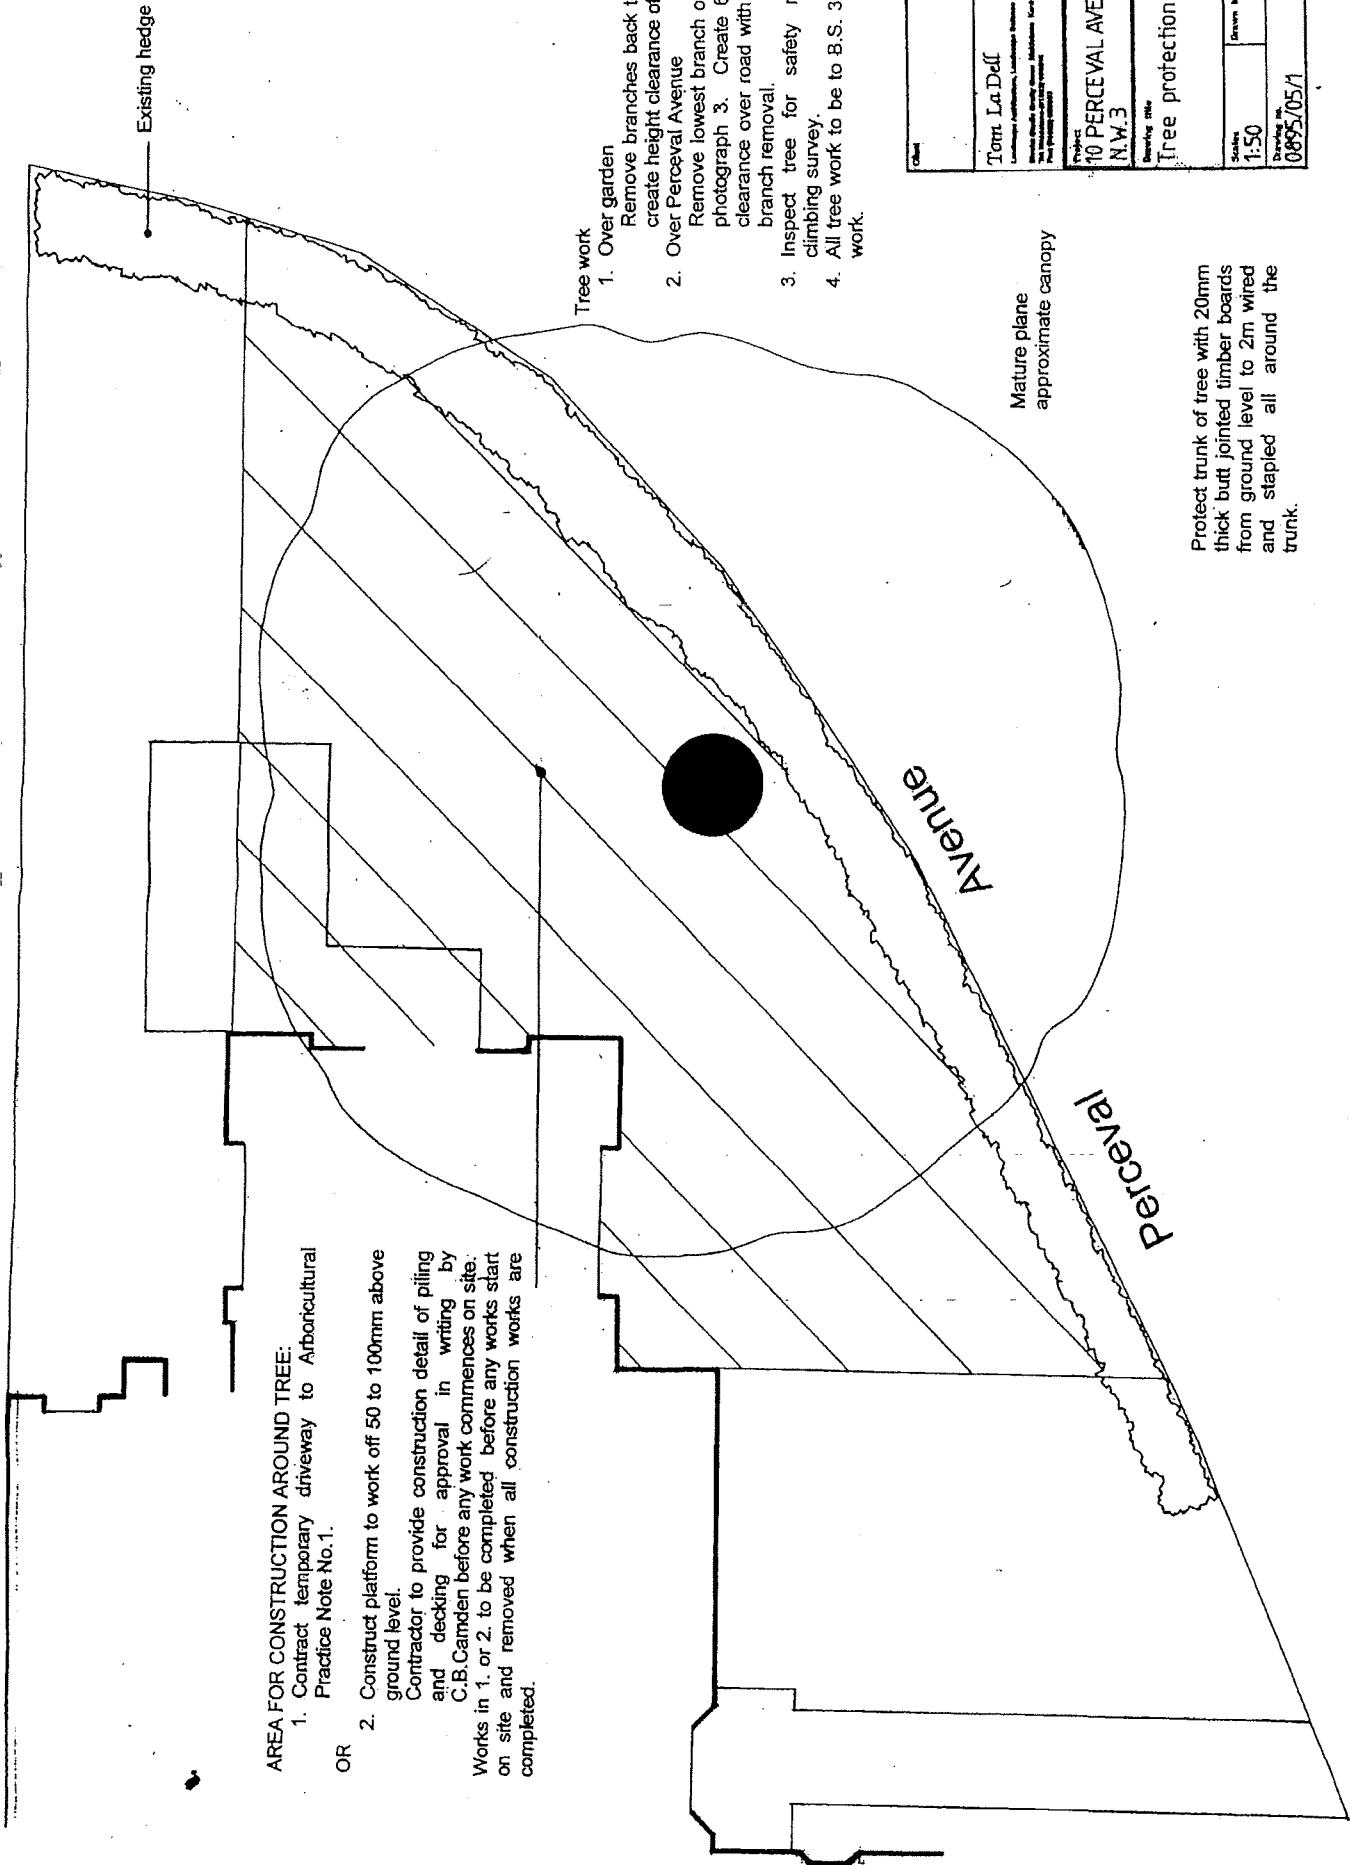

Copyright to all designs, notes and drawings remains with the architect, subject to written authorization.


GENERAL NOTES:

1. ALL WORKS SUBJECT TO LOCAL AUTHORITY APPROVAL.
2. ALL WORKS TO BE CARRIED OUT IN ACCORDANCE WITH THE COUNTRY'S REGULATIONS.
3. THE COUNTRY'S REGULATIONS SHALL BE IN ACCORDANCE WITH ARCHITECT PREPARED A SHEETS, REF: 1127/00073 RAV-00/000.
4. ALL DIMENSIONS TO BE CARRIED ON SITE, ANY DISCREPANCIES TO THE COMMENCEMENT OF ANY AFFECTED WORK, WHERE INDICATED, FUTURE DIMENSIONS ONLY TO BE TAKEN FROM THE DRAWING.
5. THIS DRAWING TO BE READ IN CONJUNCTION WITH THE DRAWING NO. 1127/00073 RAV-00/000, DOCUMENTATION ANY DISCREPANCIES TO BE REPORTED TO THE ARCHITECT BEFORE THE COMMENCEMENT OF ANY AFFECTED WORK.

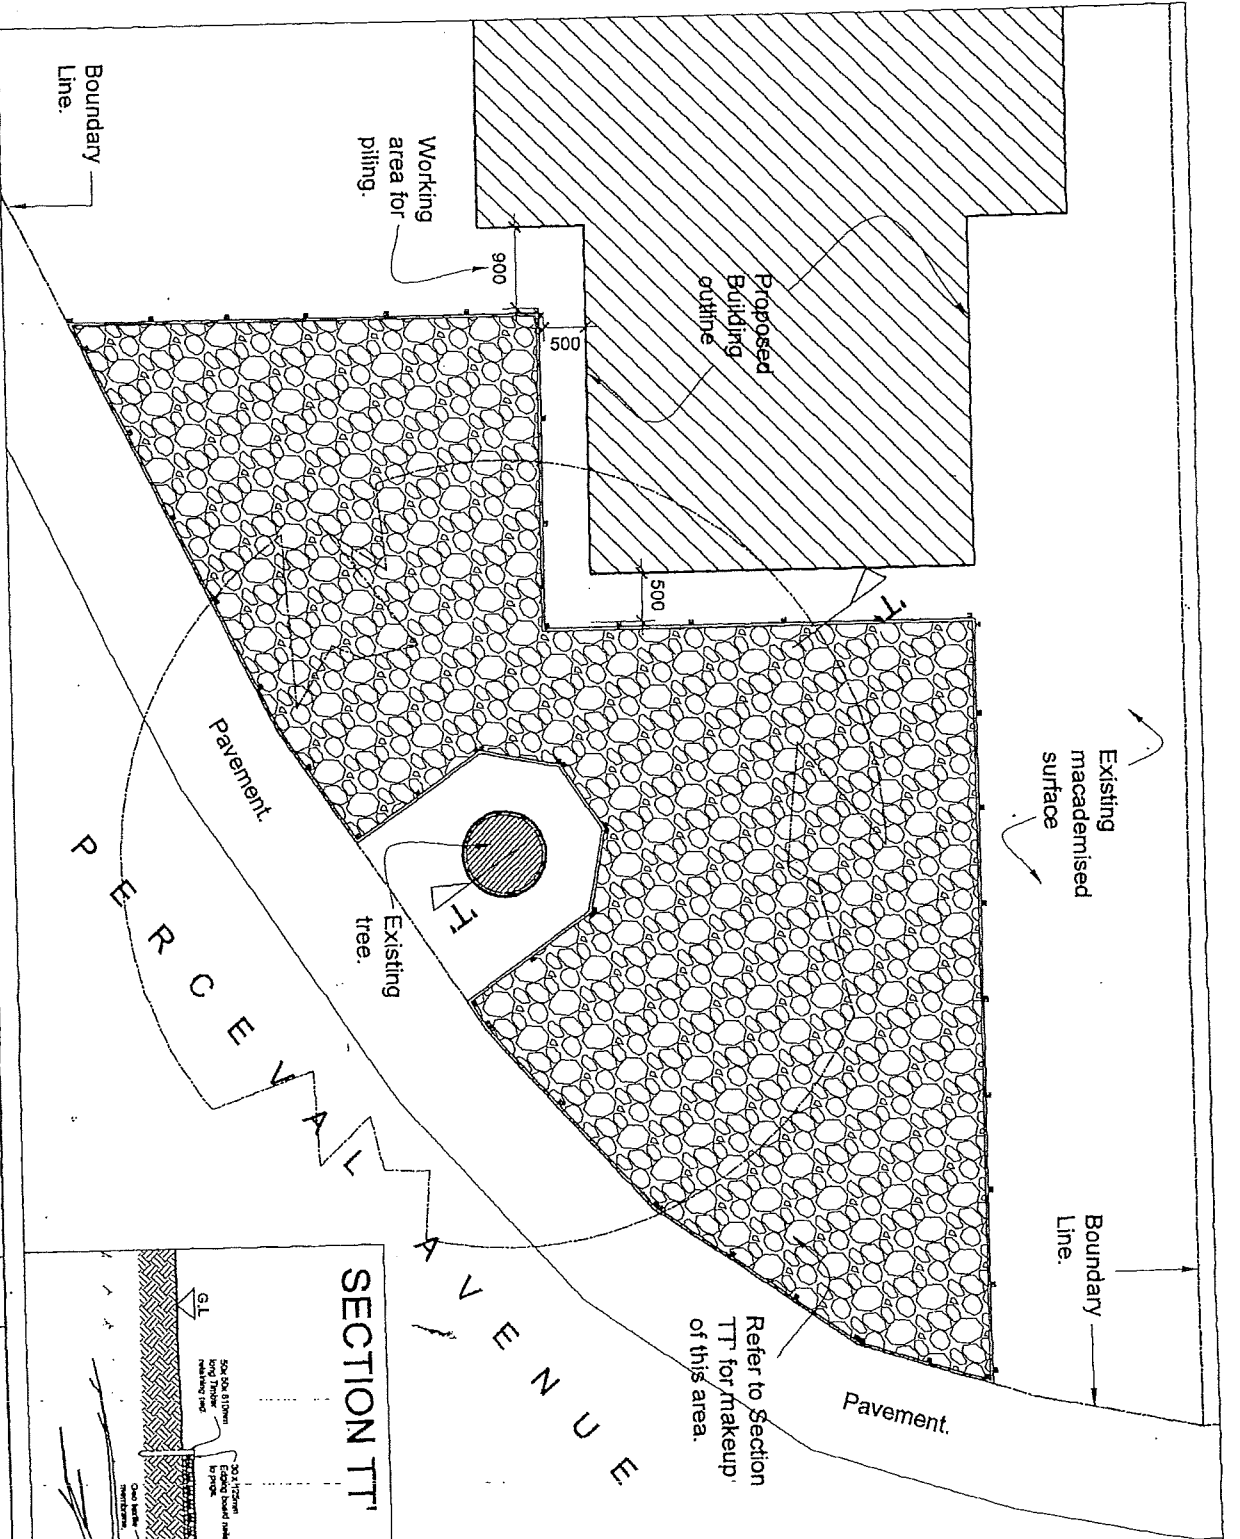

Refer to Section TT' for 'makeup' of this area.

SECTION TT'

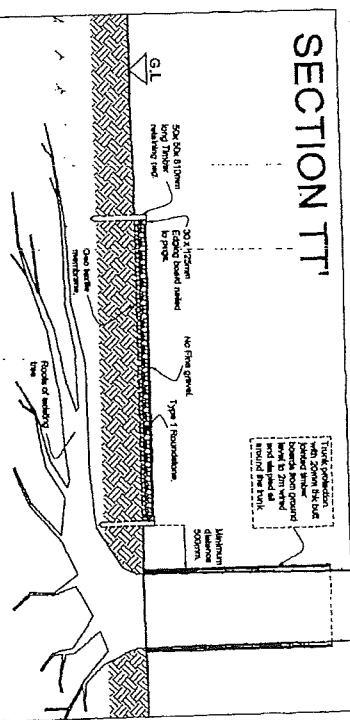

NOT TO SCALE

ARA
ALLAN ROSENBERG ARCHITECTS
RIBA


19A Nant Road
Child's Hill
LONDON NW2 2AL
Tel: (020) 8455-1444
Fax: (020) 8922-5801

Client:
Mr. & Mrs. L. Bliz

No.	Revision	Issued for Information	Issued for Information
A			
B			

Drawing: Tree Protection works
Scale: 1:100 Date: 04/06

Project: 10 Percival Av.
London NW5
Drawg No: J127 / SK 15B

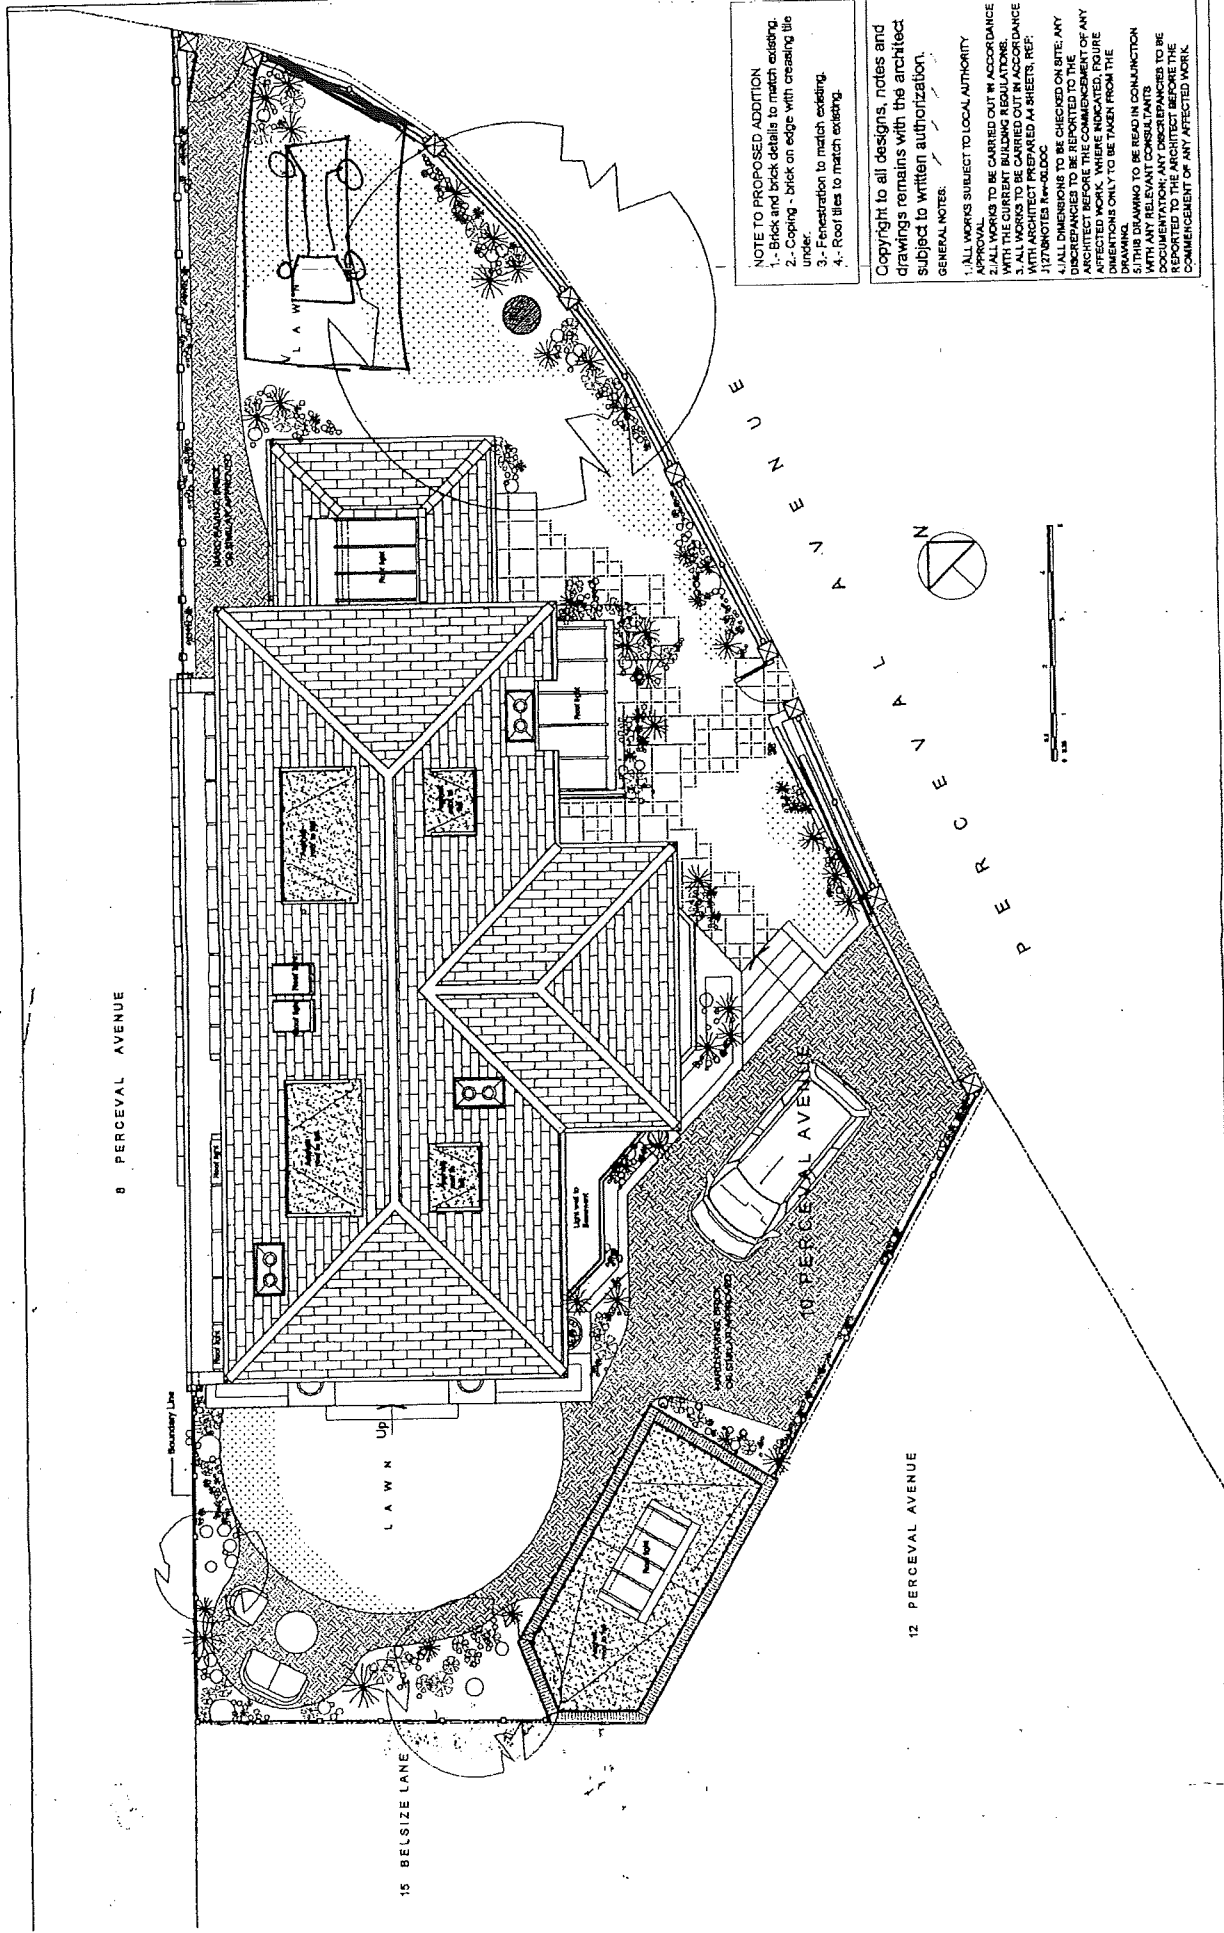

NOTE TO PROPOSED ADDITION

1. Brick and brick details to match existing.
2. Coping - brick on edge with creating the under.
3. Fenestration to match existing.
4. Roof tiles to match existing.

Copyright to all designs, notes and drawings remains with the architect subject to written authorization.

GENERAL NOTES:

1. ALL WORKS SUBJECT TO LOCAL AUTHORITY APPROVAL.
2. ALL WORKS TO BE CARRIED OUT IN ACCORDANCE WITH THE CURRENT BUILDING REGULATIONS.
3. ALL WORKS TO BE CARRIED OUT IN ACCORDANCE WITH ARCHITECT PREPARED AS SHEETS, REF: J127/NOTES Rev-01/000.
4. ALL DIMENSIONS TO BE CHECKED ON SITE. ANY DISCREPANCIES TO BE REPORTED TO THE ARCHITECT BEFORE THE COMMENCEMENT OF ANY AFFECTED WORK. WHERE INDICATED, FIGURE DIMENSIONS ONLY TO BE TAKEN FROM THE DRAWING.
5. IT IS THE RESPONSIBILITY OF THE CLIENT TO OBTAIN ANY NECESSARY CONSENTS FROM ANY RELEVANT CONSULTANTS WITH ANY RELEVANT CONSULTANTS DOCUMENTATION. ANY DISCREPANCIES TO BE REPORTED TO THE ARCHITECT BEFORE THE COMMENCEMENT OF ANY AFFECTED WORK.

ALLAN ROSENBERG ARCHITECTS RIBA 19A Nant Road Child's Hill LONDON NW2 2AL Tel: (020) 8455-1444 Fax: (020) 8922-5901	Client: Mr. & Mrs. L Blitz					Project: 10 Perceval Av. London NW5
				Drawing: Proposed Site Plan		
				Scale: 1:100 Date: March 09		
		F. Issued for B. Regs E. Issued for Information D. Issued for Planning B. Issued for Planning A. Issued for Planning		Sep 06 Jul 06 Jun 06 Aug 05 Feb 04	Drawg No: J127/ D22 F.	