


NOTES  
 CONTRACTORS MUST VERIFY ALL DIMENSIONS ON SITE BEFORE COMMENCING ANY WORK ON SHOP DRAWINGS  
 DO NOT SCALE FROM THIS DRAWING  
 MCBAINS COOPER CONSULTING LTD COPYRIGHT

BIM TRANSMITTAL DISCLAIMER  
 MCBAINS COOPER CONSULTING LTD MAKES NO EXPRESS OR IMPLIED WARRANTIES WITH RESPECT TO THE CHARACTER, FUNCTION, OR CAPABILITIES OF THE DATA (INCLUDING OF 3RD PARTY DATA INCORPORATED WITHIN), OR THE SUITABILITY OF THE DATA FOR ANY PARTICULAR PURPOSE BEYOND THOSE ORIGINALLY INTENDED BY MCBAINS COOPER CONSULTING LTD. PLEASE REFER TO OUR STANDARD TERMS AND CONDITIONS FOR FURTHER DETAILS.

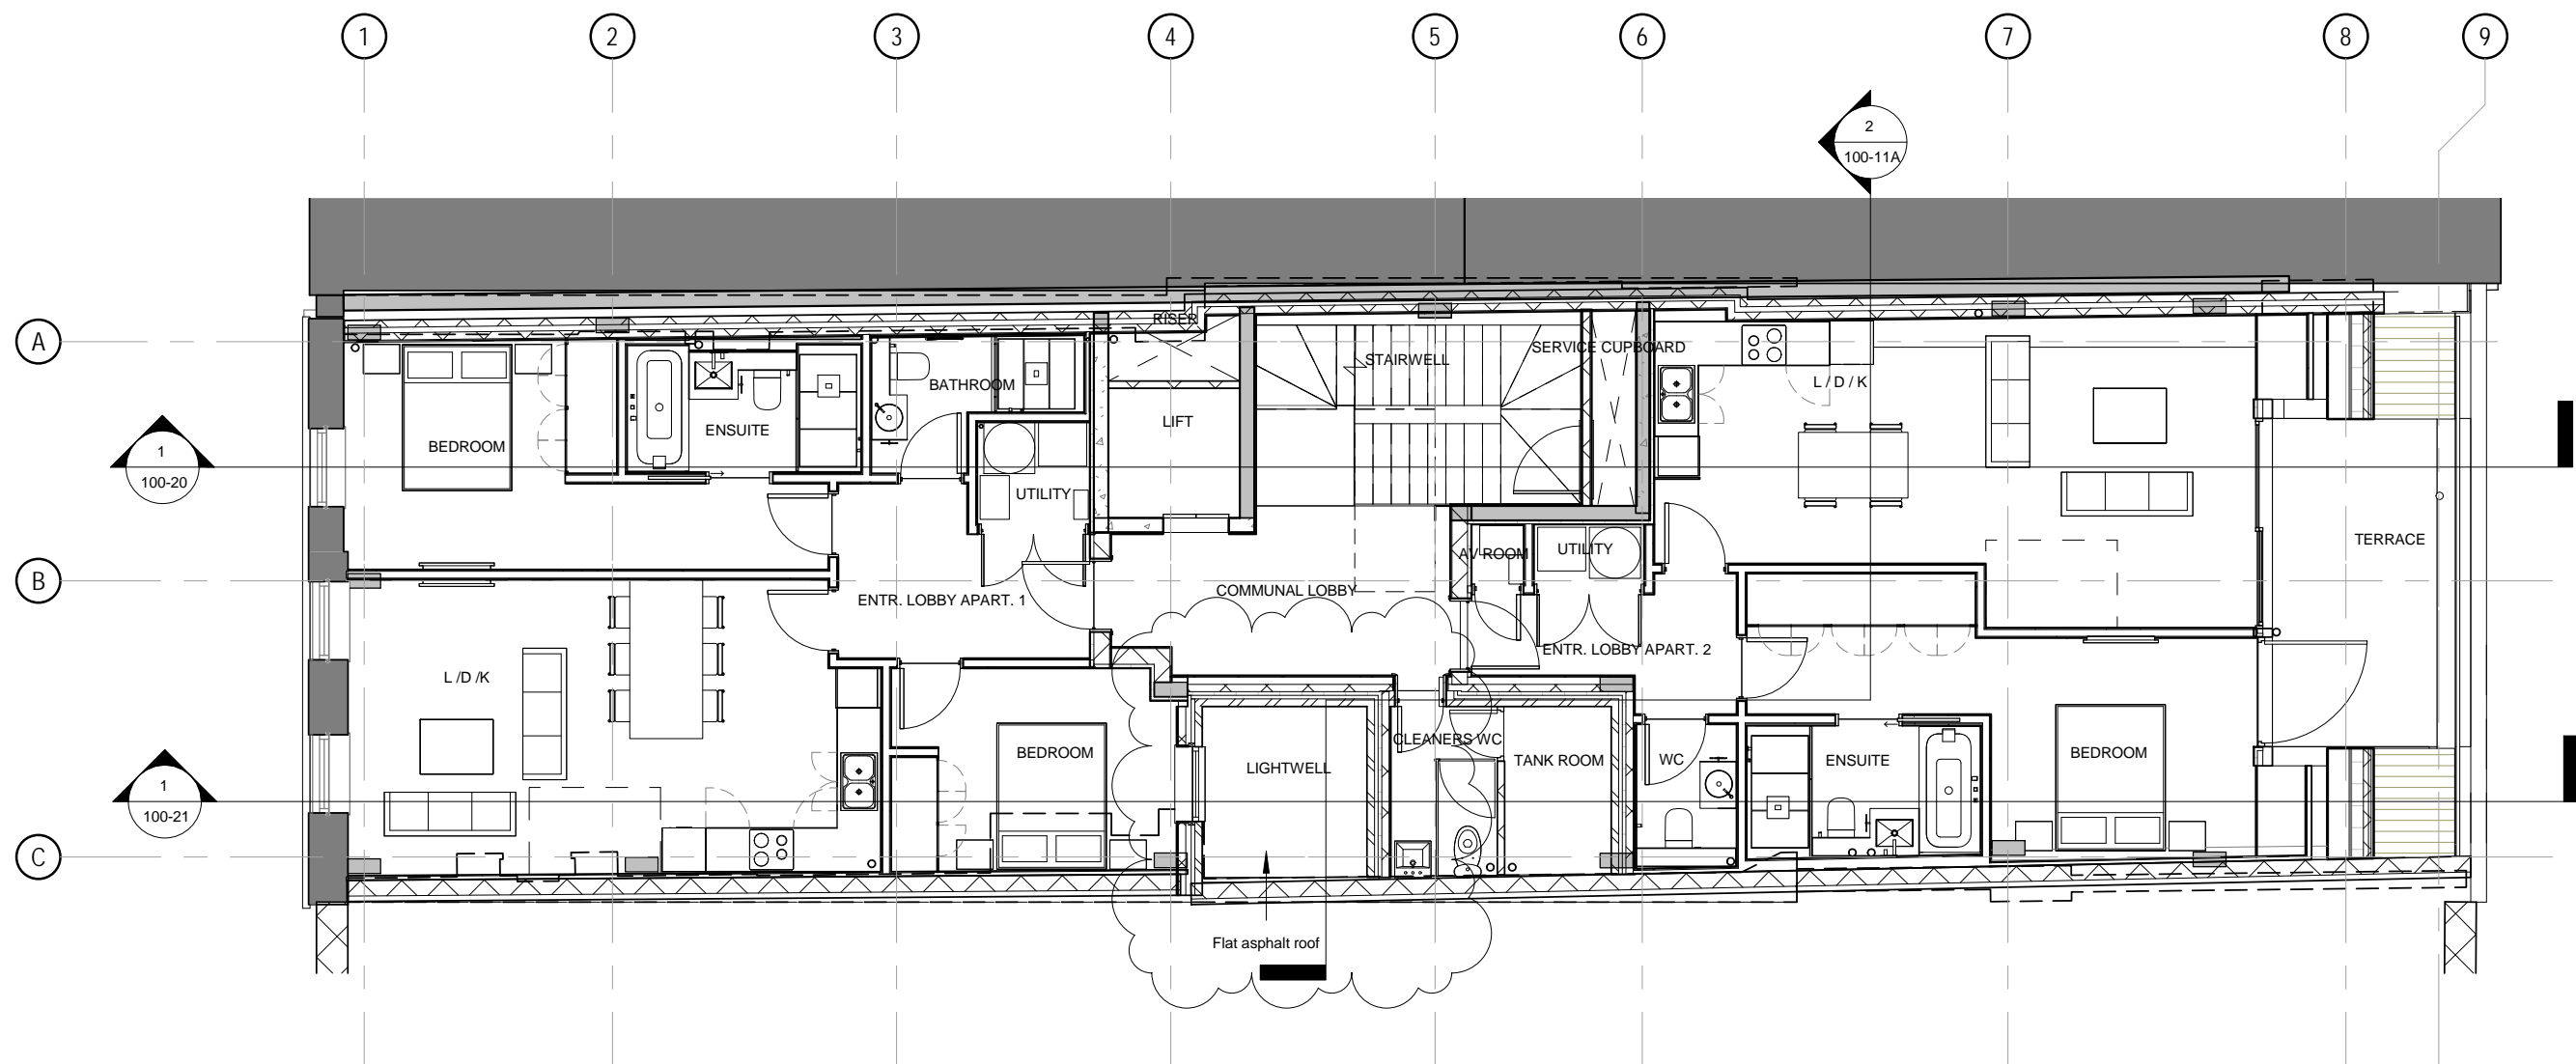

D	CLIENT AMENDMENTS	08/09/15	MF
C	WINTER GARDEN ADDED	03/09/15	MF
B	PLANNING AMENDMENTS	22/07/15	MF
A	PLANNING ISSUE	16/06/15	MF
REV	AMENDMENT	DATE	CHKD
DRAWING STATUS: <b>PLANNING</b>			



MCBAINS COOPER CONSULTING LTD.  
 120 OLD BROAD STREET LONDON EC2N 1AR  
 TELEPHONE: 020 7786 7900 FACSIMILE: 020 7786 7999

CLIENT  
**KAHUNA**

PROJECT  
**74 Charlotte Street**

DRAWING TITLE  
**First Floor Plan PLANNING**

# ARCHITECTURE

SCALE	DRAWN BY	CHECKED	DATE
1 : 100 @ A3	LF	MF	JUN 15

DRAWING NUMBER	REVISION
<b>57802 / 100-03A</b>	<b>D</b>

1 AR-Level 1\_1st\_Floor\_Apartment\_Plan PLANNING A  
 1 : 100