


Schedule	1 Bed	2 Bed	3 Bed	4 Bed	Total
Ground	2	1	1	1	4
1ST	3	4			7
2ND	1	5	1		7
3RD			1	1	2
Total	4	11	3	2	20

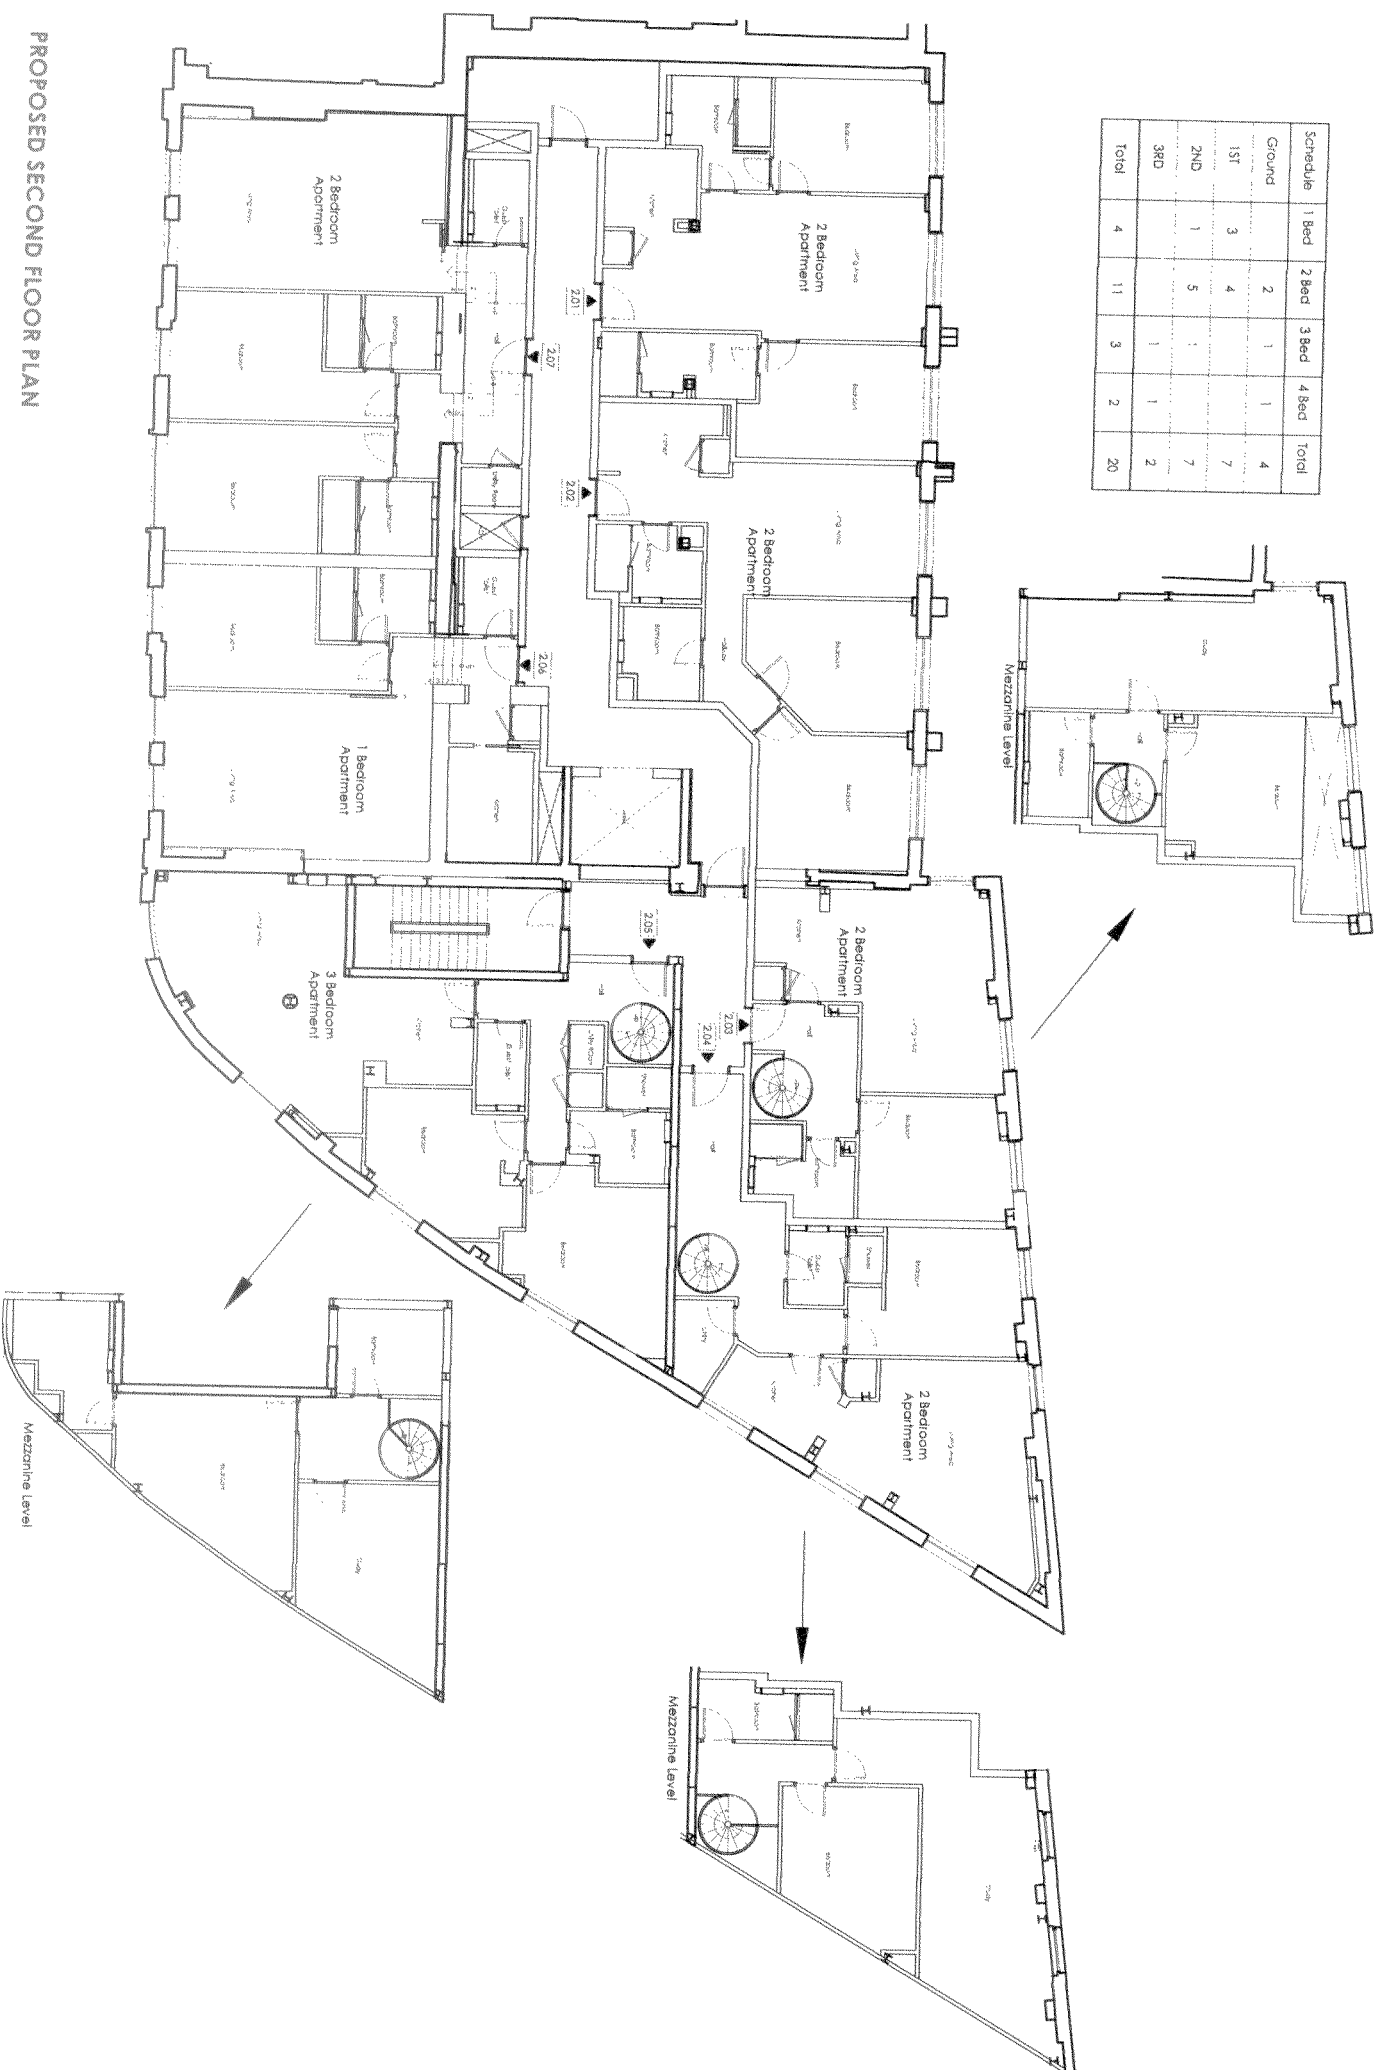

PROPOSED SECOND FLOOR PLAN

*WDA*

**International**  
PASSIONATE ABOUT DESIGN

**project:**  
Decca Building  
Belsize Road

**areas:**  
Decca Building  
Proposed Second Floor

**description:**  
Key Plan

<b>scale:</b>	1:100 @ A1, 1:200 @ A3
<b>drawn by:</b>	MH
<b>checked by:</b>	J.S.
<b>date:</b>	August 2015
<b>drawing no:</b>	DKP-7-102
<b>revision:</b>	A

**wa International interior design**  
po box 42, dubai, uae  
telephone: +971 4 2663050, fax: +971 4 2628817  
e-mail: info@waicdn.com

Copyright of this drawing is reserved by wa International. Do not attempt to scale from the drawing. Dimensions to be verified on site.