


PLANNING

THIS DRAWING IS COPYRIGHT 2015
INTER URBAN STUDIOS LTD AND NOT
TO BE SCALED FOR PURPOSES OTHER
THAN PLANNING APPLICATIONS;
REFER TO WRITTEN DIMENSIONS
WHERE NOTED


DRAWING
Existing and Proposed
Ground Floor Plans

DRAWING NUMBER

PL-01A

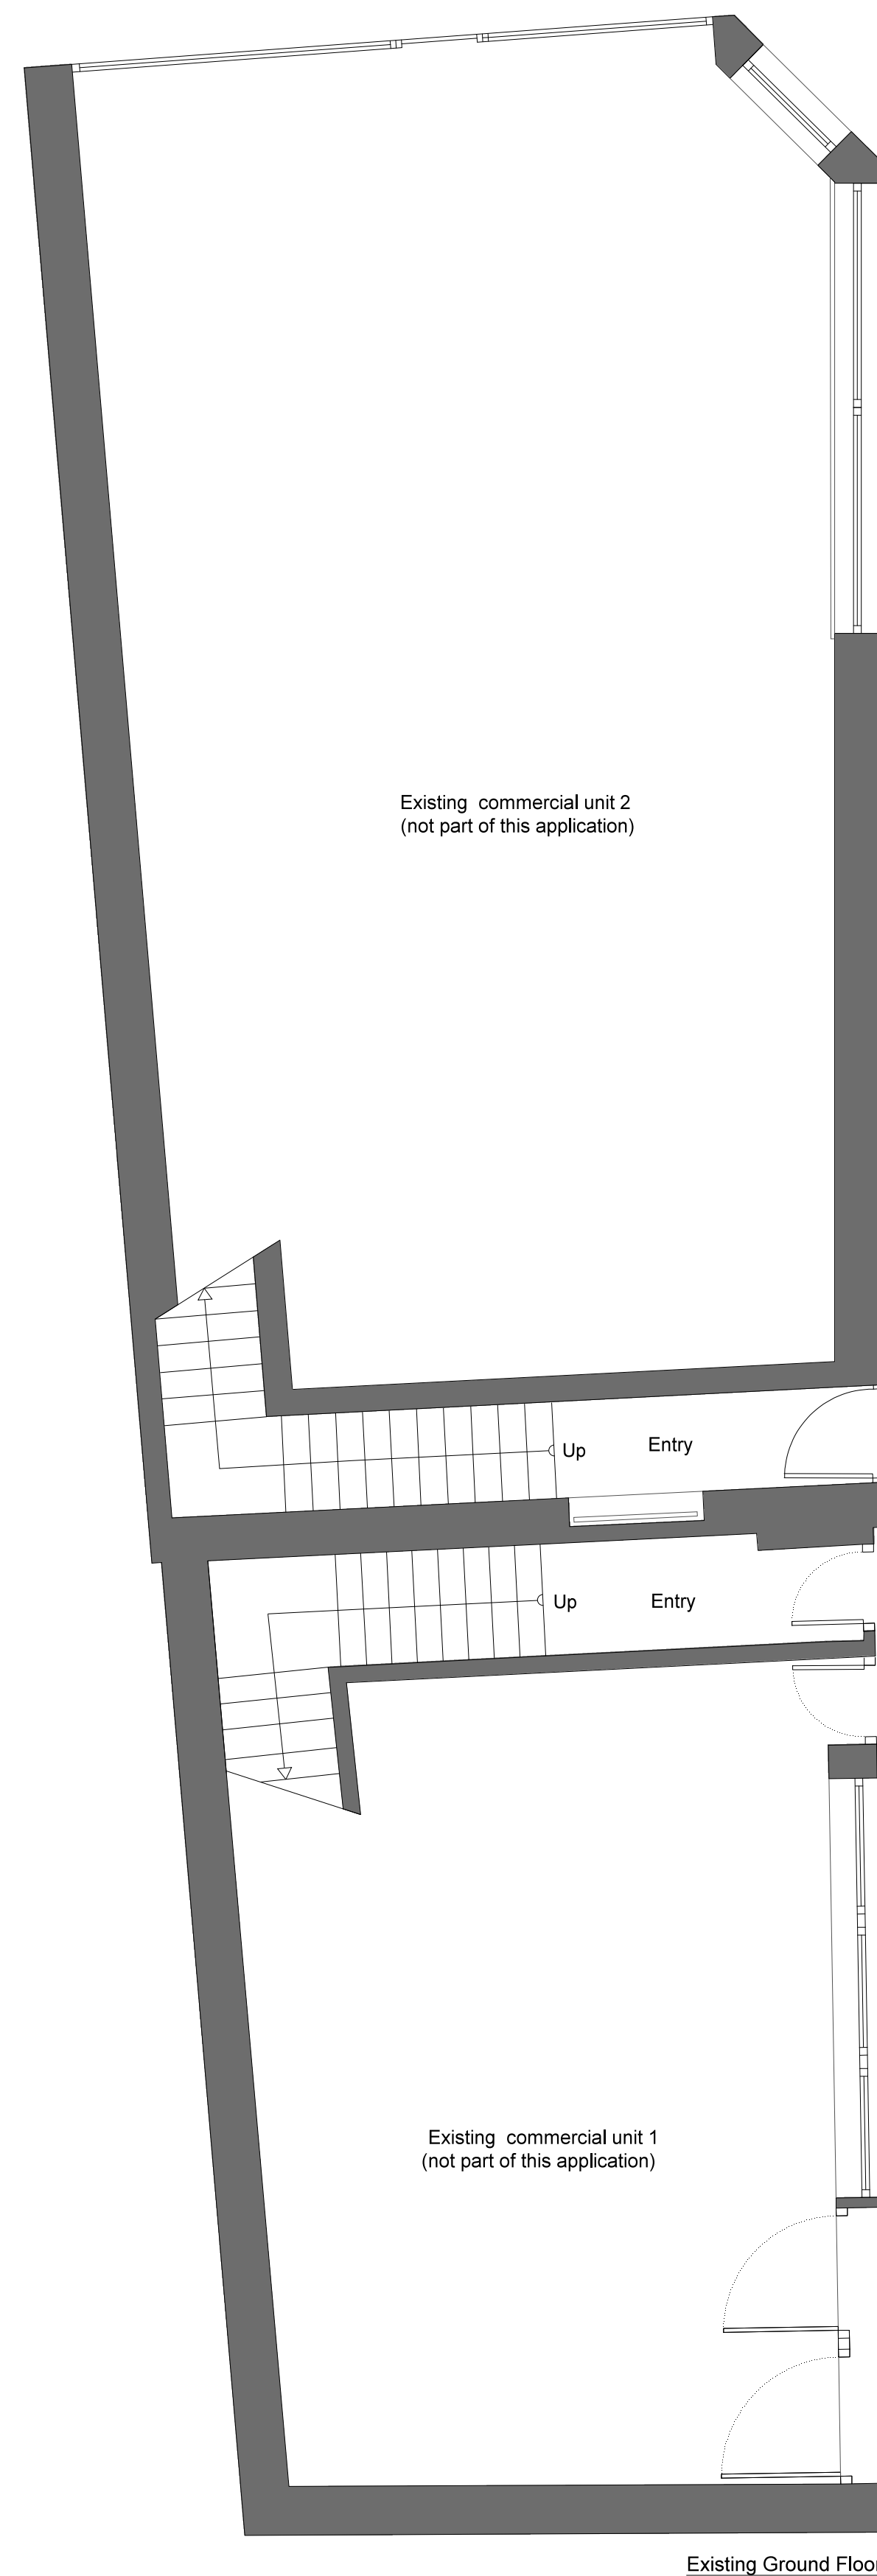

Existing Ground Floor

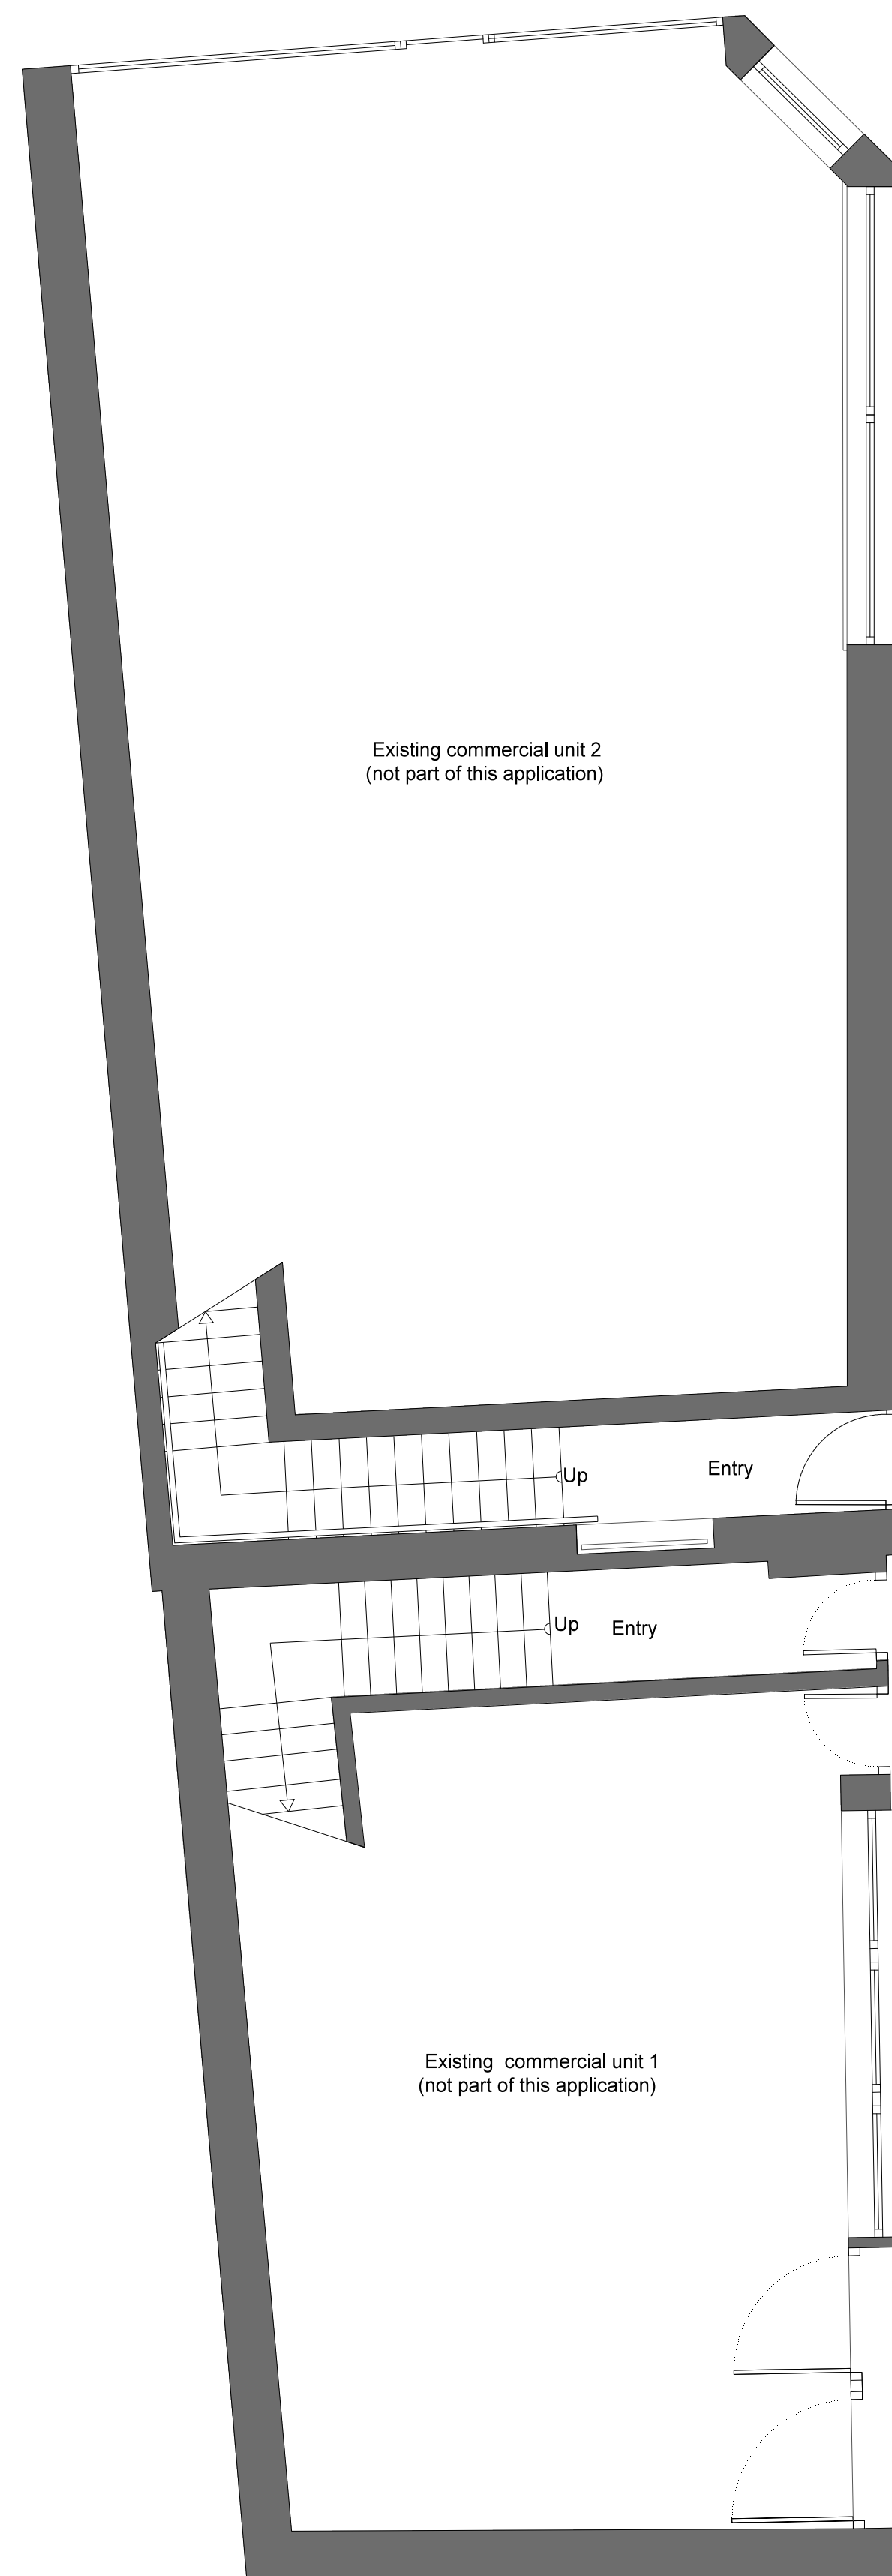

Proposed Ground Floor

