




34

32

**Existing Front Elevation**

EX  
200

Graphic Scale 1:50

 


32

34


**Existing Rear Elevation**

EX  
201

Graphic Scale 1:50

 

RECEIVED  
11 AUG 2009

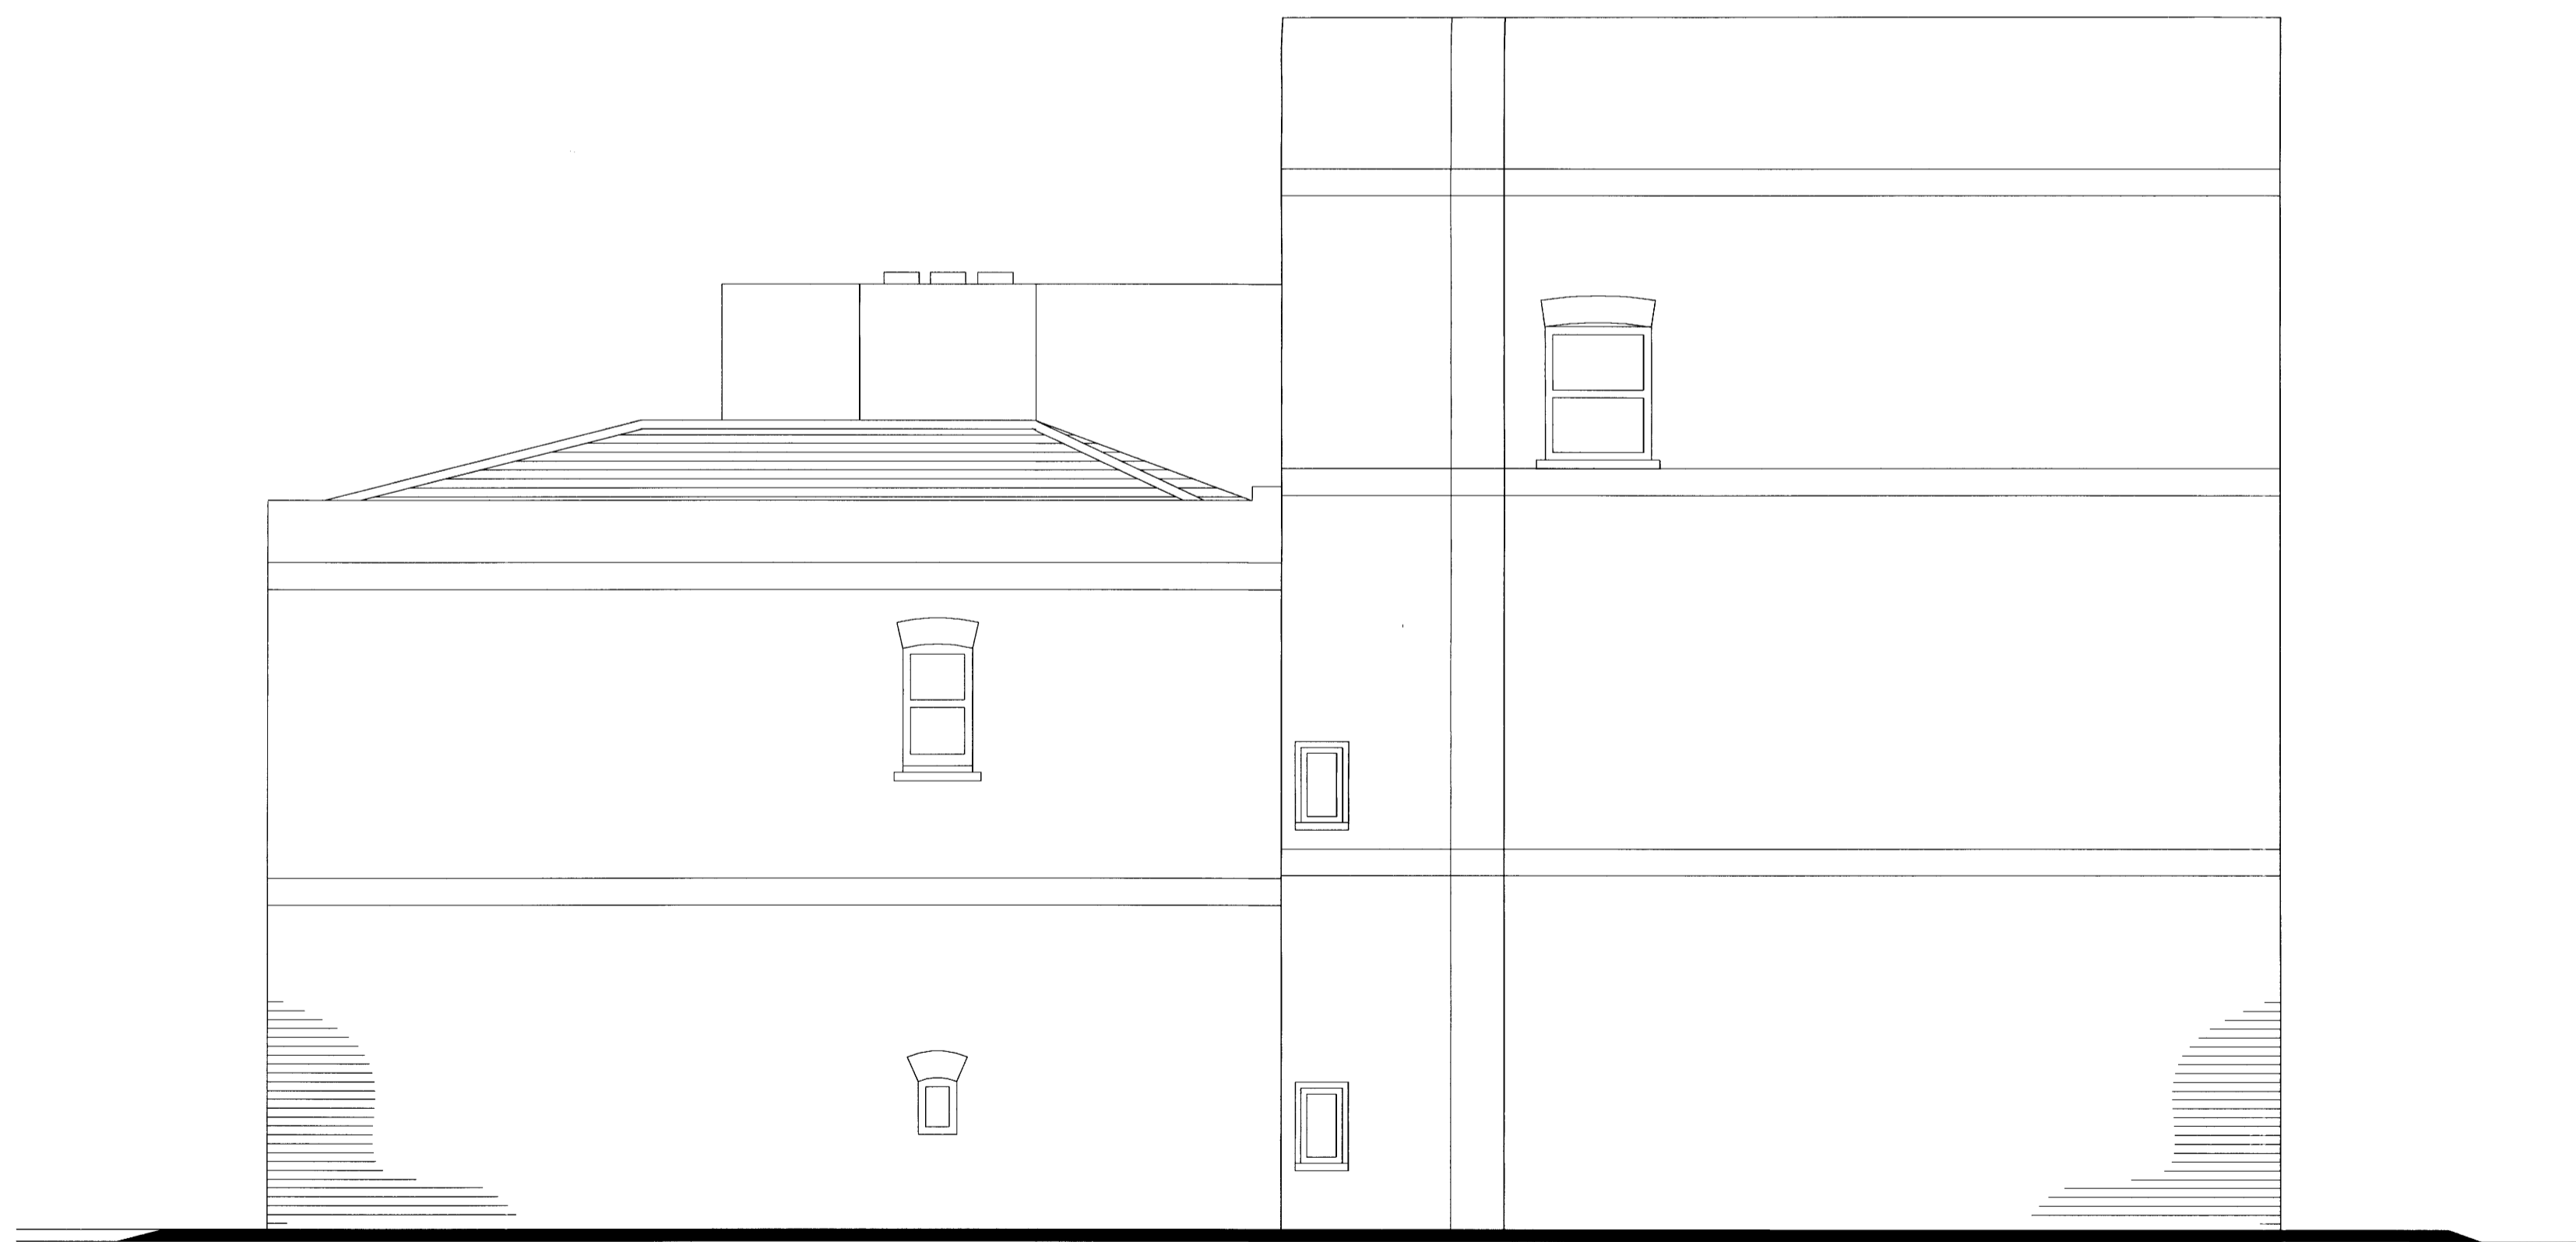

34

32

**Existing Side Elevation**

EX  
202

Graphic Scale 1:50

