



1:50
A1
A3 1:100

0 1 2 3 5 m

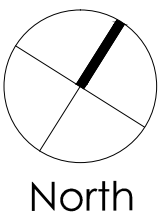

- General Notes:
1. Copyright of this drawing remains the sole property of Cooley Architects unless otherwise assigned in writing.
 2. Figured dimensions are to be worked in all cases with any discrepancies reported to the Architect prior to commencement of any work.
 3. Setting-out is based on outline survey only. All dimensions to be checked on site prior to construction/ordering.
 4. All dimensions are to edge/centre of structural element of wall or to grid-line, unless noted. If unclear consult Cooley Architects.

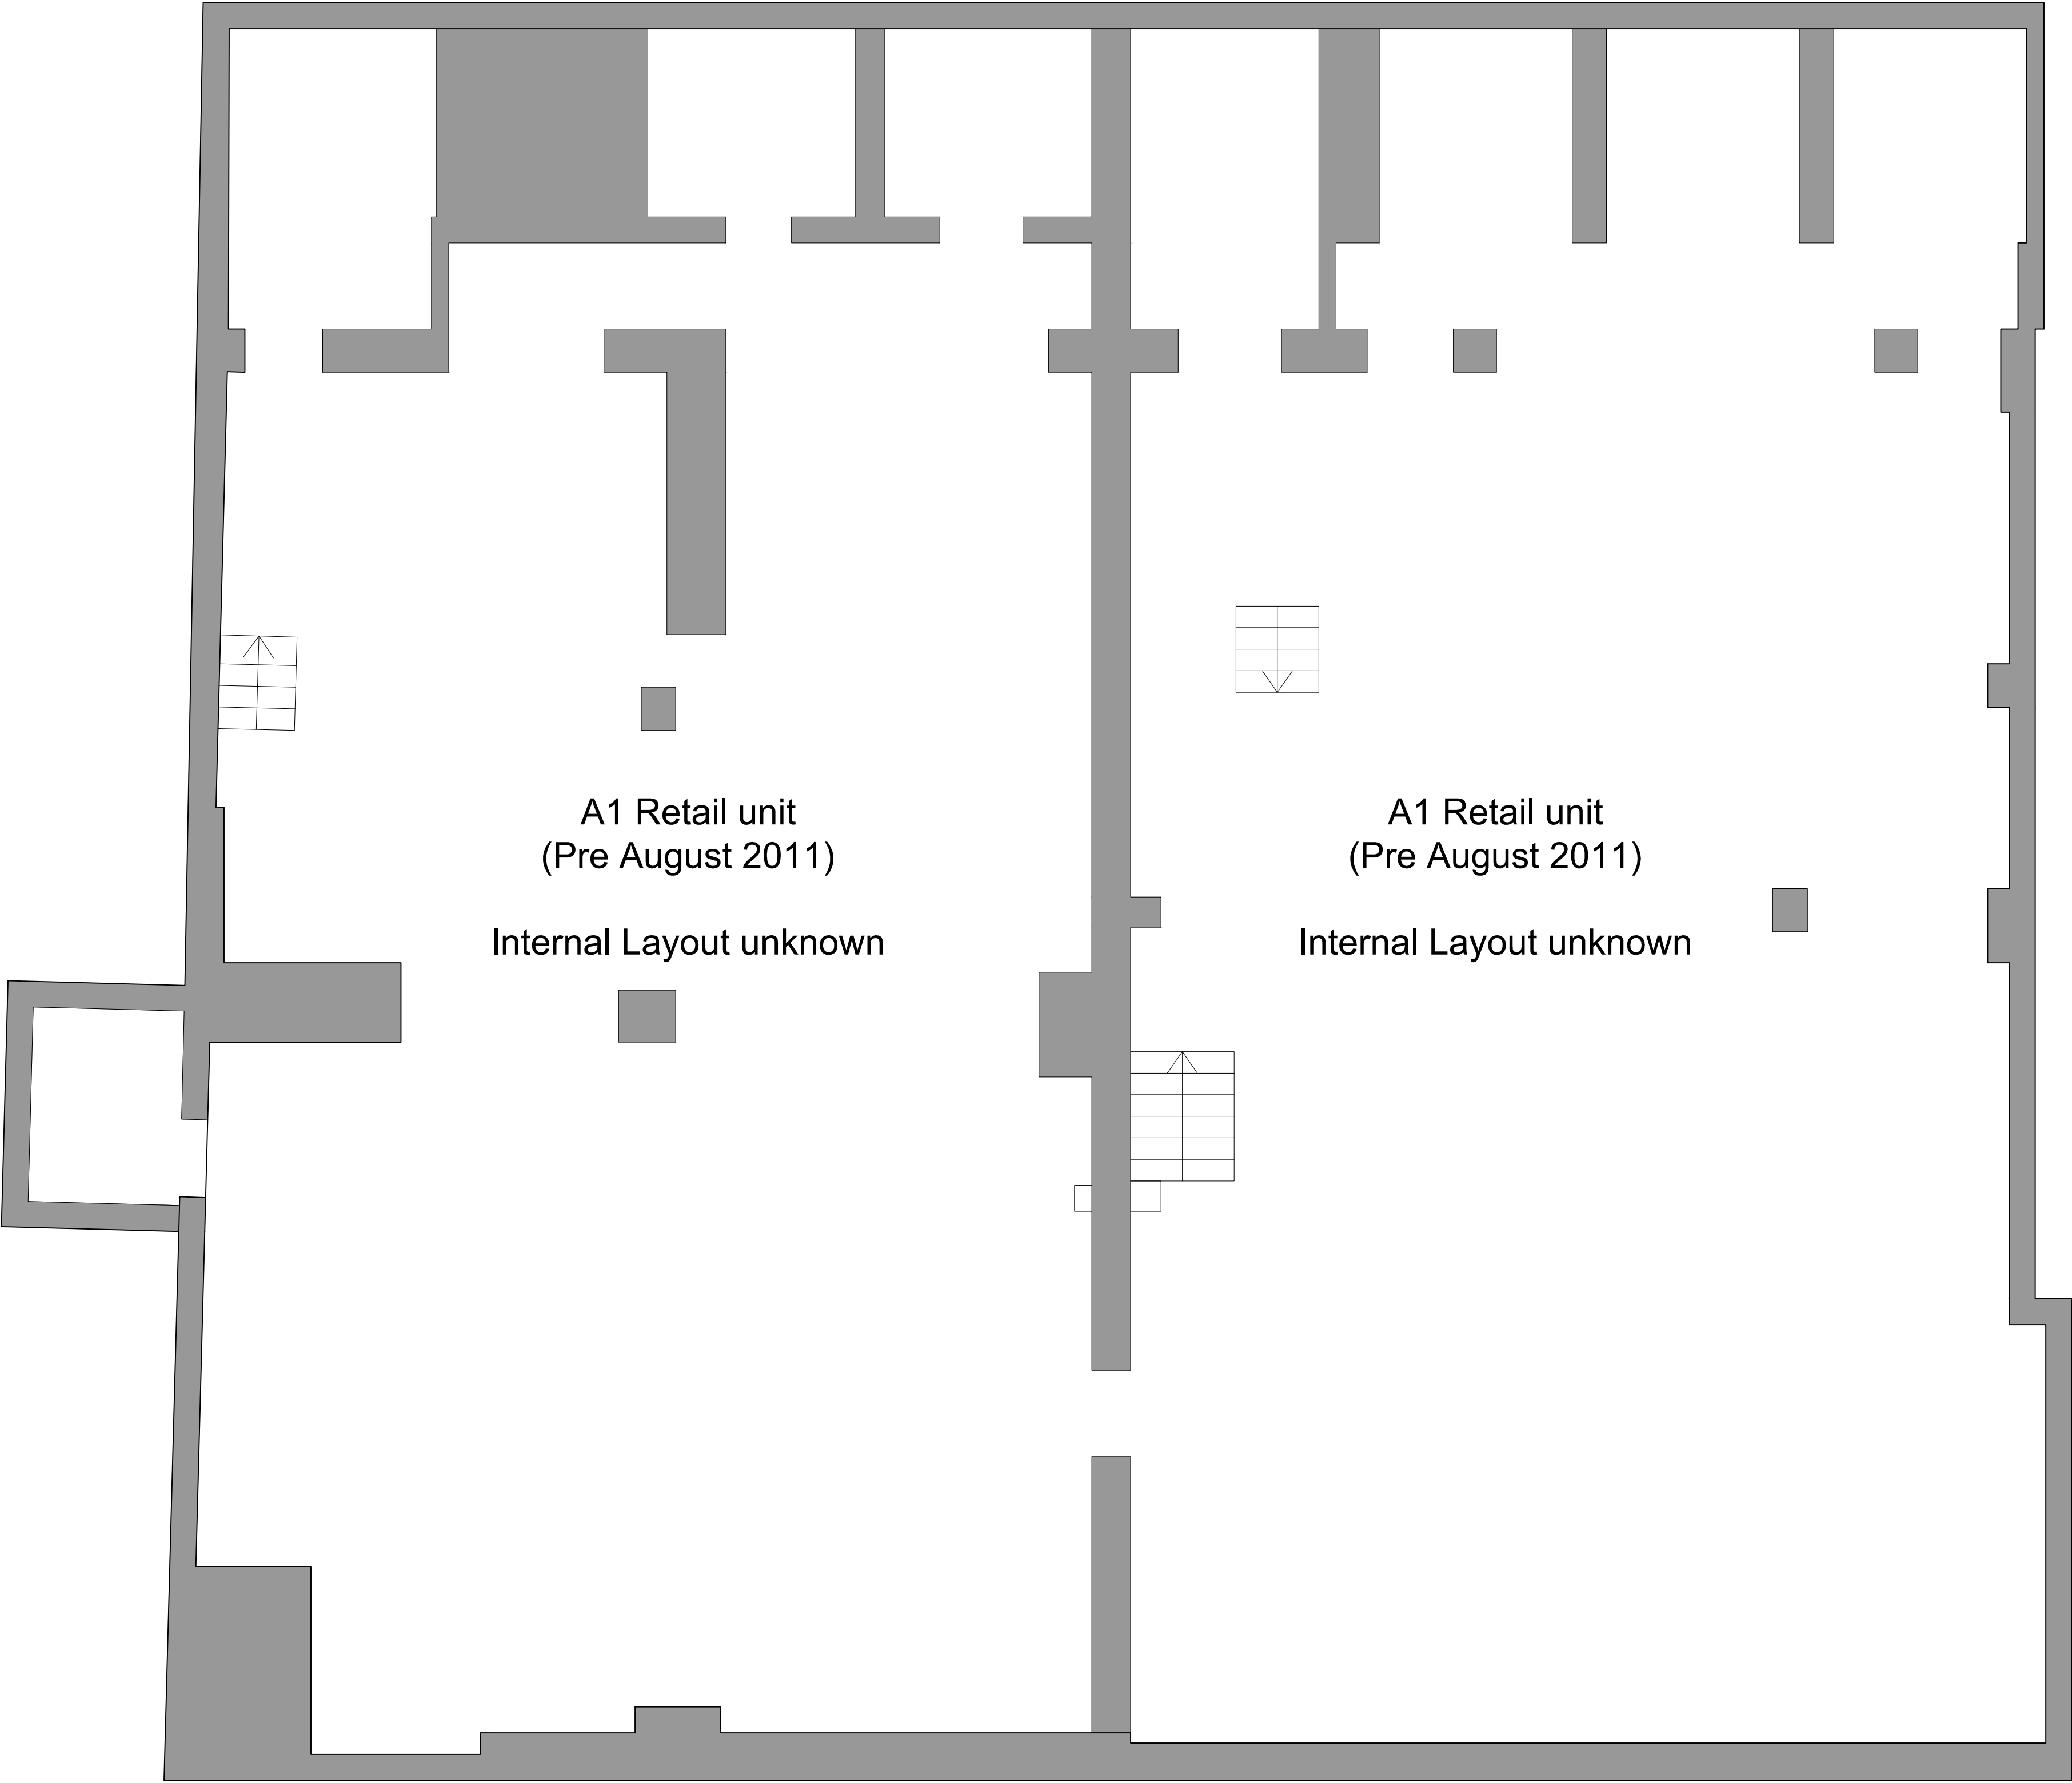

1 Basement Floor Plan
Before change of use

| REV | BY | DESCRIPTION | CKD | DATE |
|-----|----|-------------|-----|------|
|-----|----|-------------|-----|------|

Cooley Architects

123 Aldersgate Street London EC1A 4JQ
t: 020 3176 4481 www.cooleyarchitects.com

CLIENT
Alpha Gamma Ltd
PROJECT
9 - 11 Tottenham Street
Change of Use, Good Vibes Gym

DRAWING TITLE
Basement Floor Plan
Before Change of Use

| | | |
|----------------|----------------|--------------------|
| DRAWN BY JA | DATE Aug 15 | CHECKED GH |
| SCALE 1:50 | SIZE A1 | STATUS Planning |

| | |
|-----------------------------|---------------|
| DRAWING No 743 -LY- 0B10 | REVISION - |
|-----------------------------|---------------|