



EXTERNAL SEATING AREA SCHEDULE

Tables 600mm Dia. = 2
 Tables 800mmx800mm = 2
 Chairs = 12

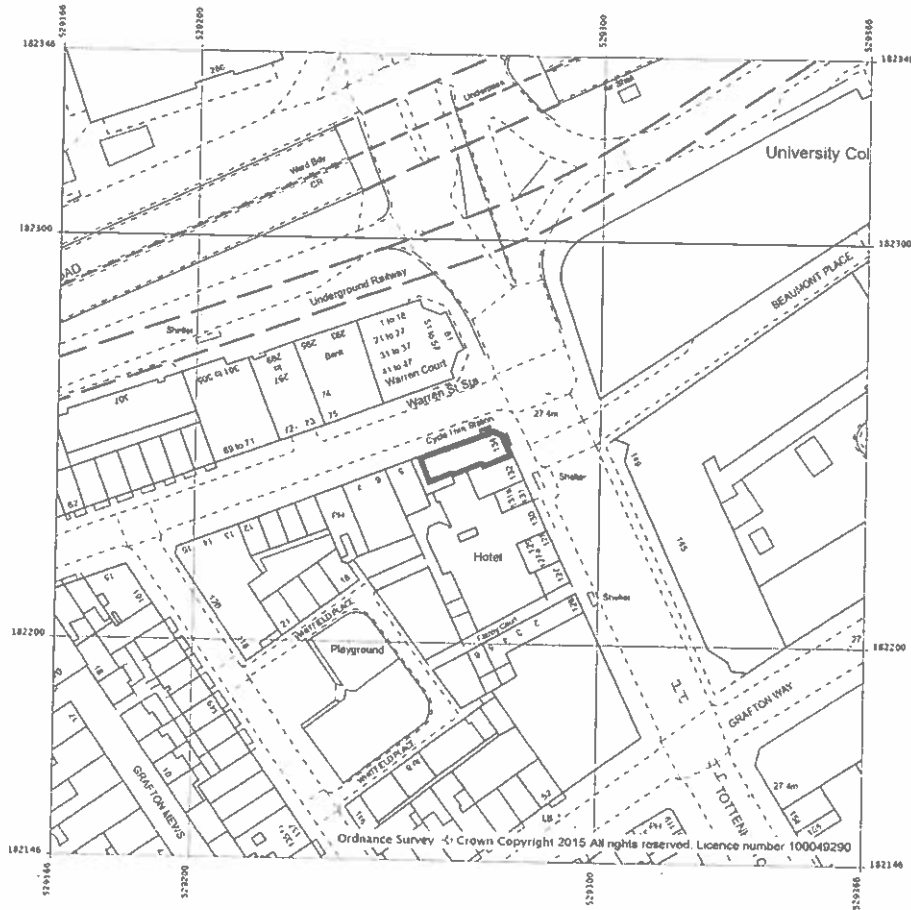

SITE PLAN
SCALE 1:1250

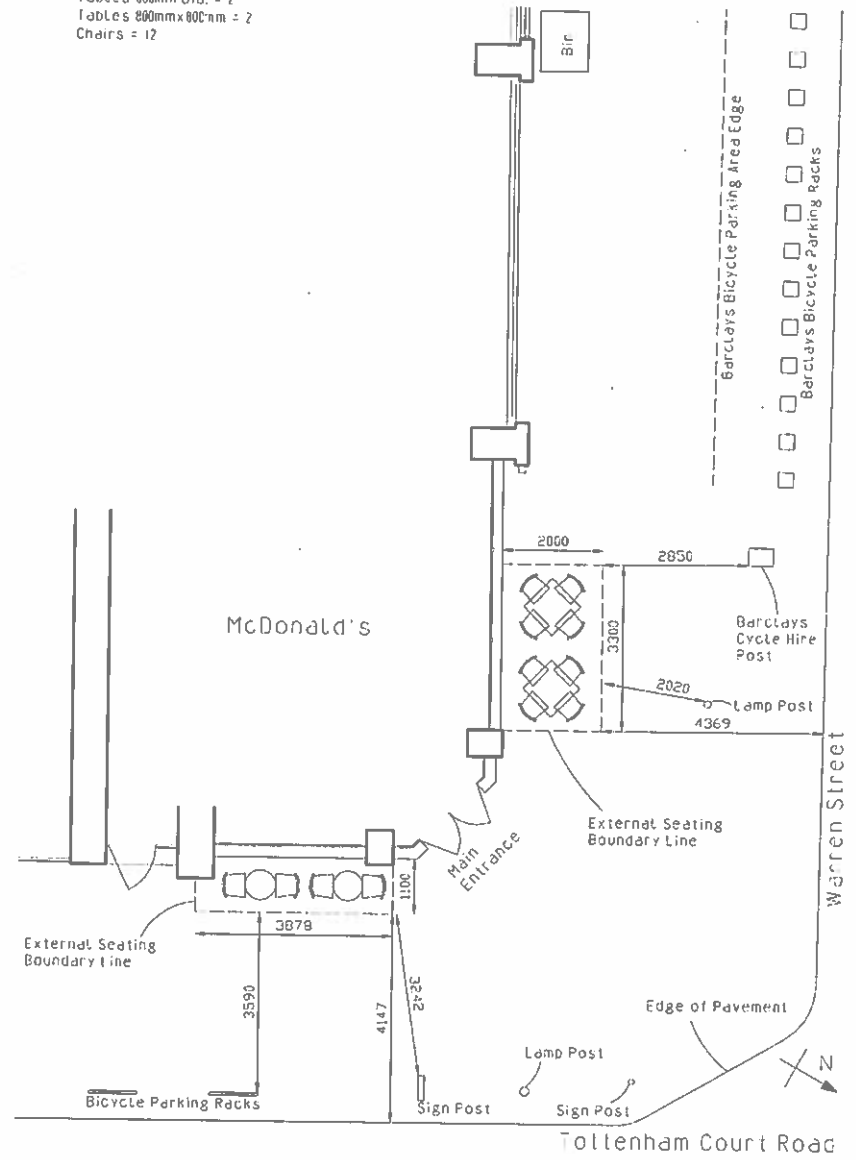

PROPOSED EXTERNAL SEATING AREA
SCALE 1:100



Valerio Sara Design London	Valerio Sara Architects London	Client: West One	Drawing Title: Proposed External Seating Area - Site Plan	Drawing number: MD/Warren/2015	1/1
Valerio Sara Design London Tel: 020 757 1800 info@valeriosara.com www.valeriosara.com	Valerio Sara Architects London 131 Tottenham Court Road London W1T 5SA Chartered Architect	Project: McDonald's 131 Tottenham Court Road London	Scale: 1:100	Date: 21/03/2015	



