



Key Plan

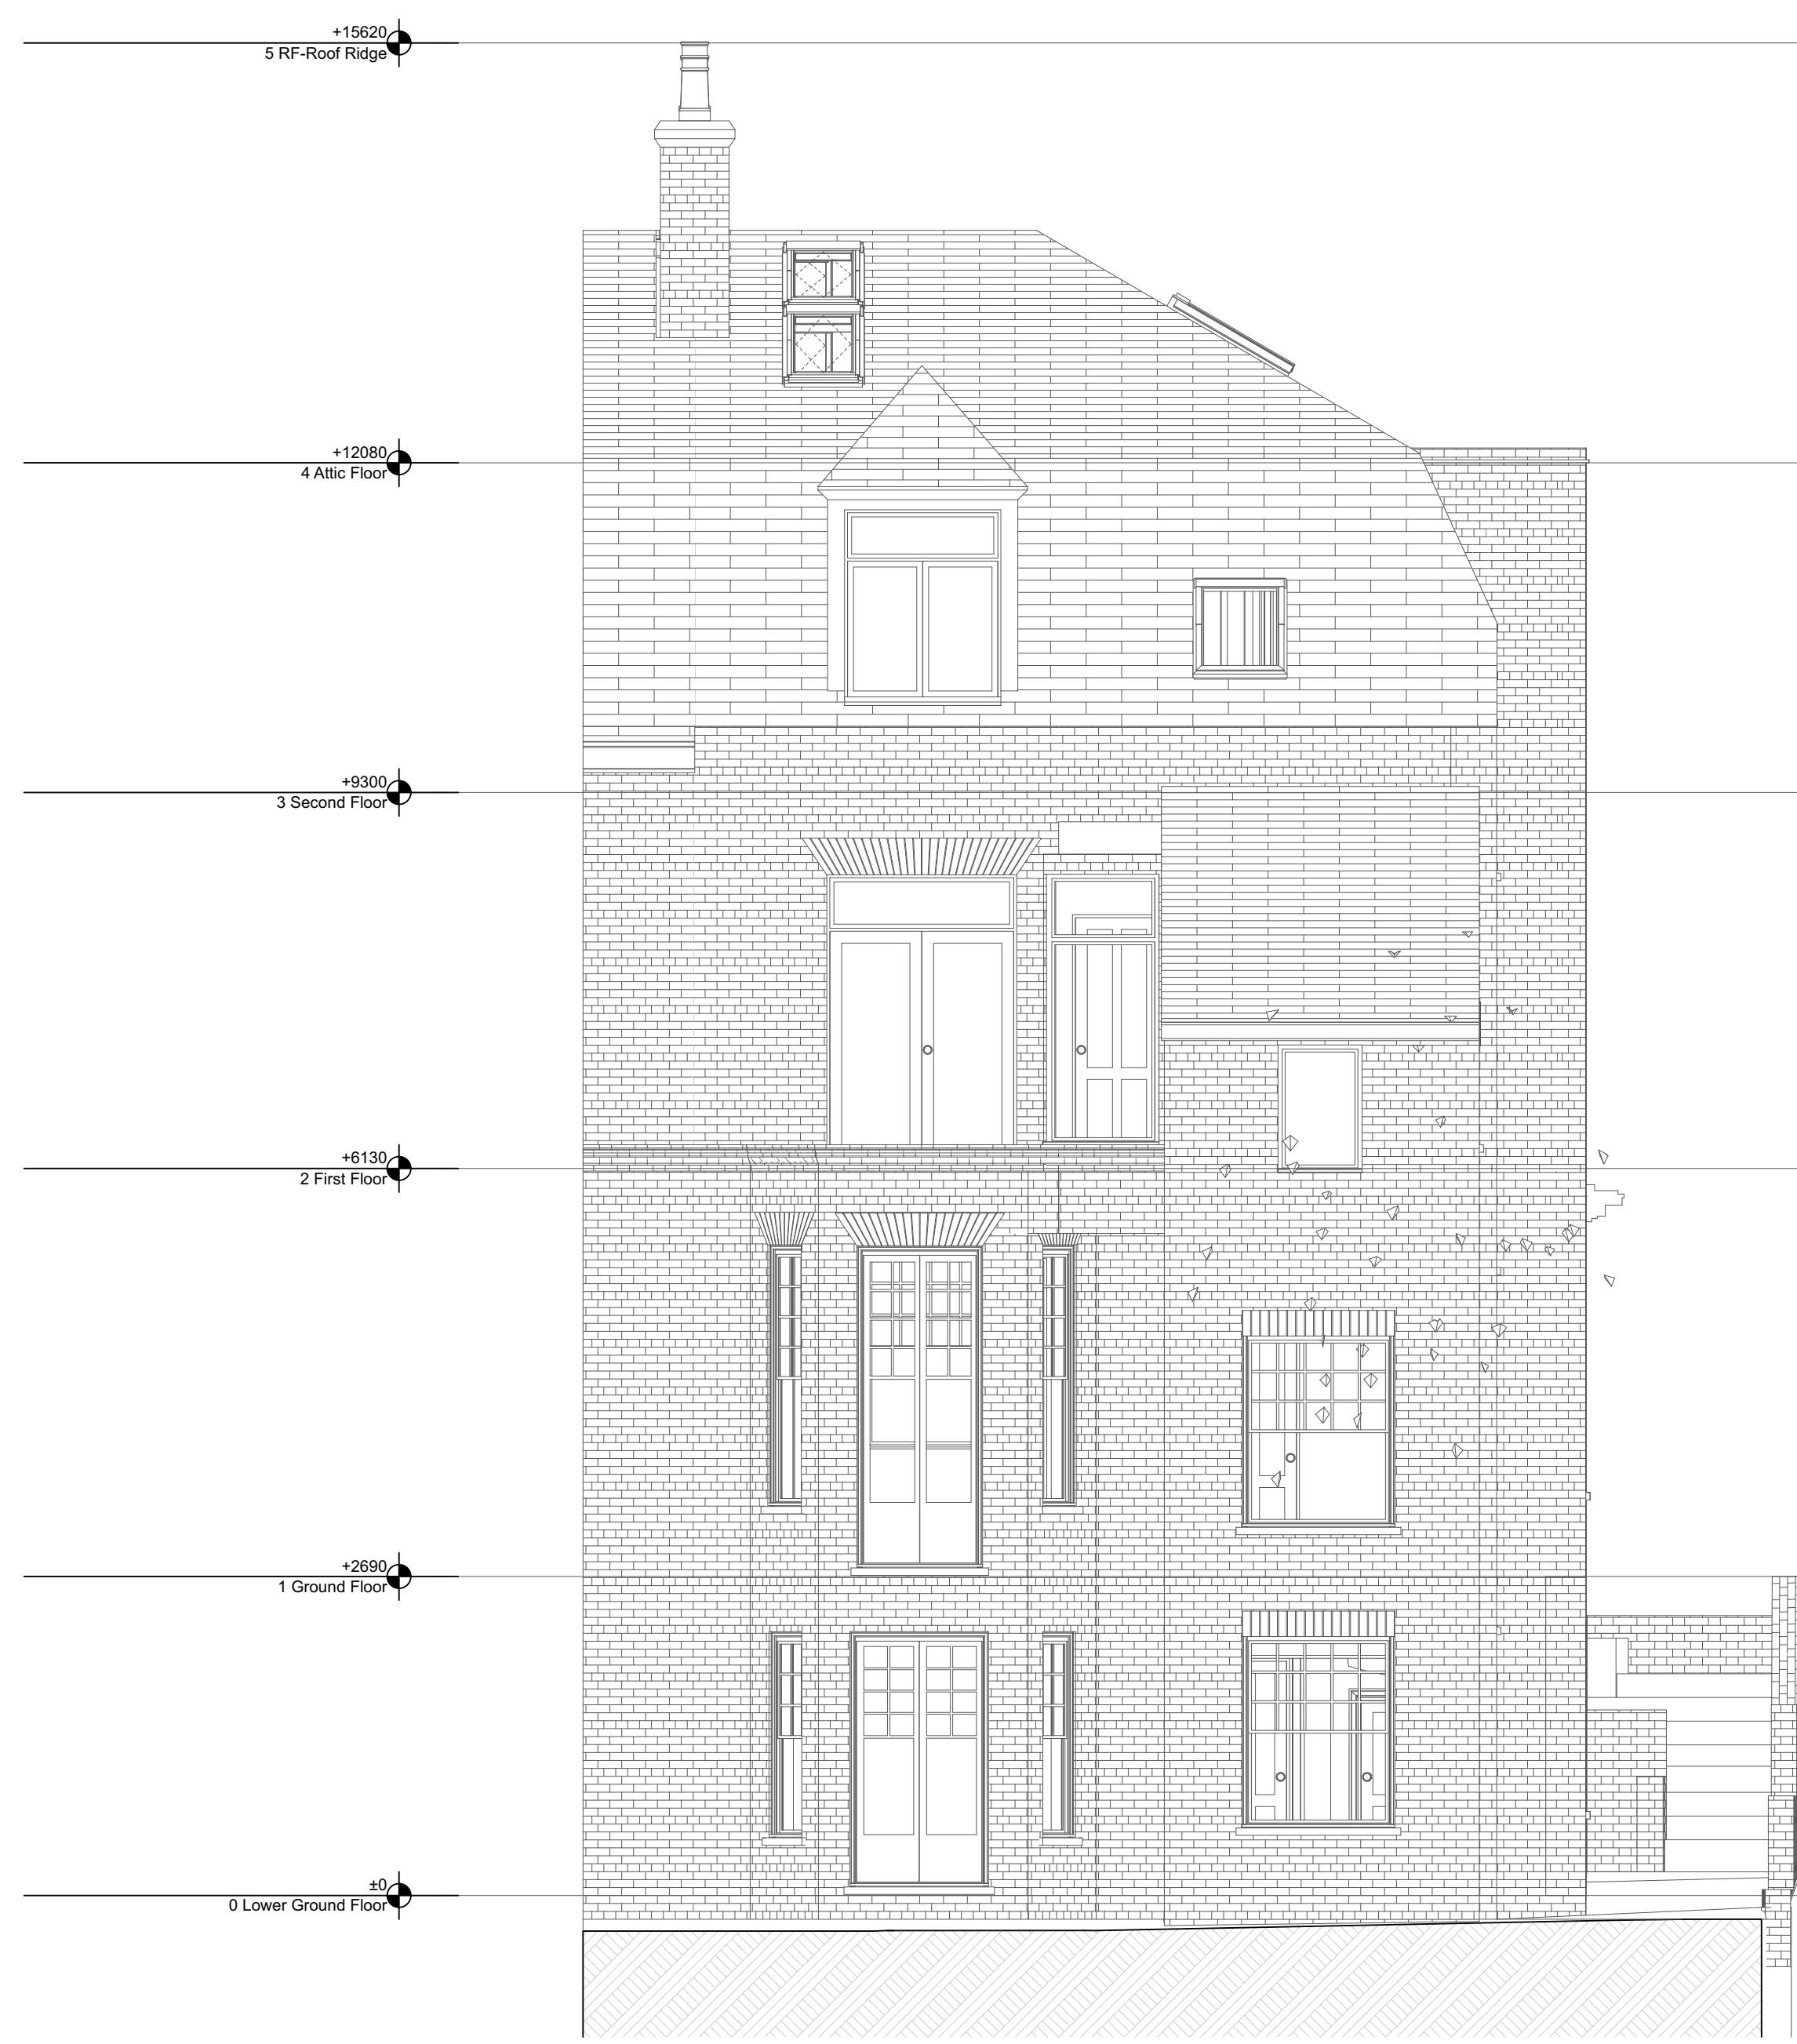

Section E-E / Rear Elevation as Existing 1:50

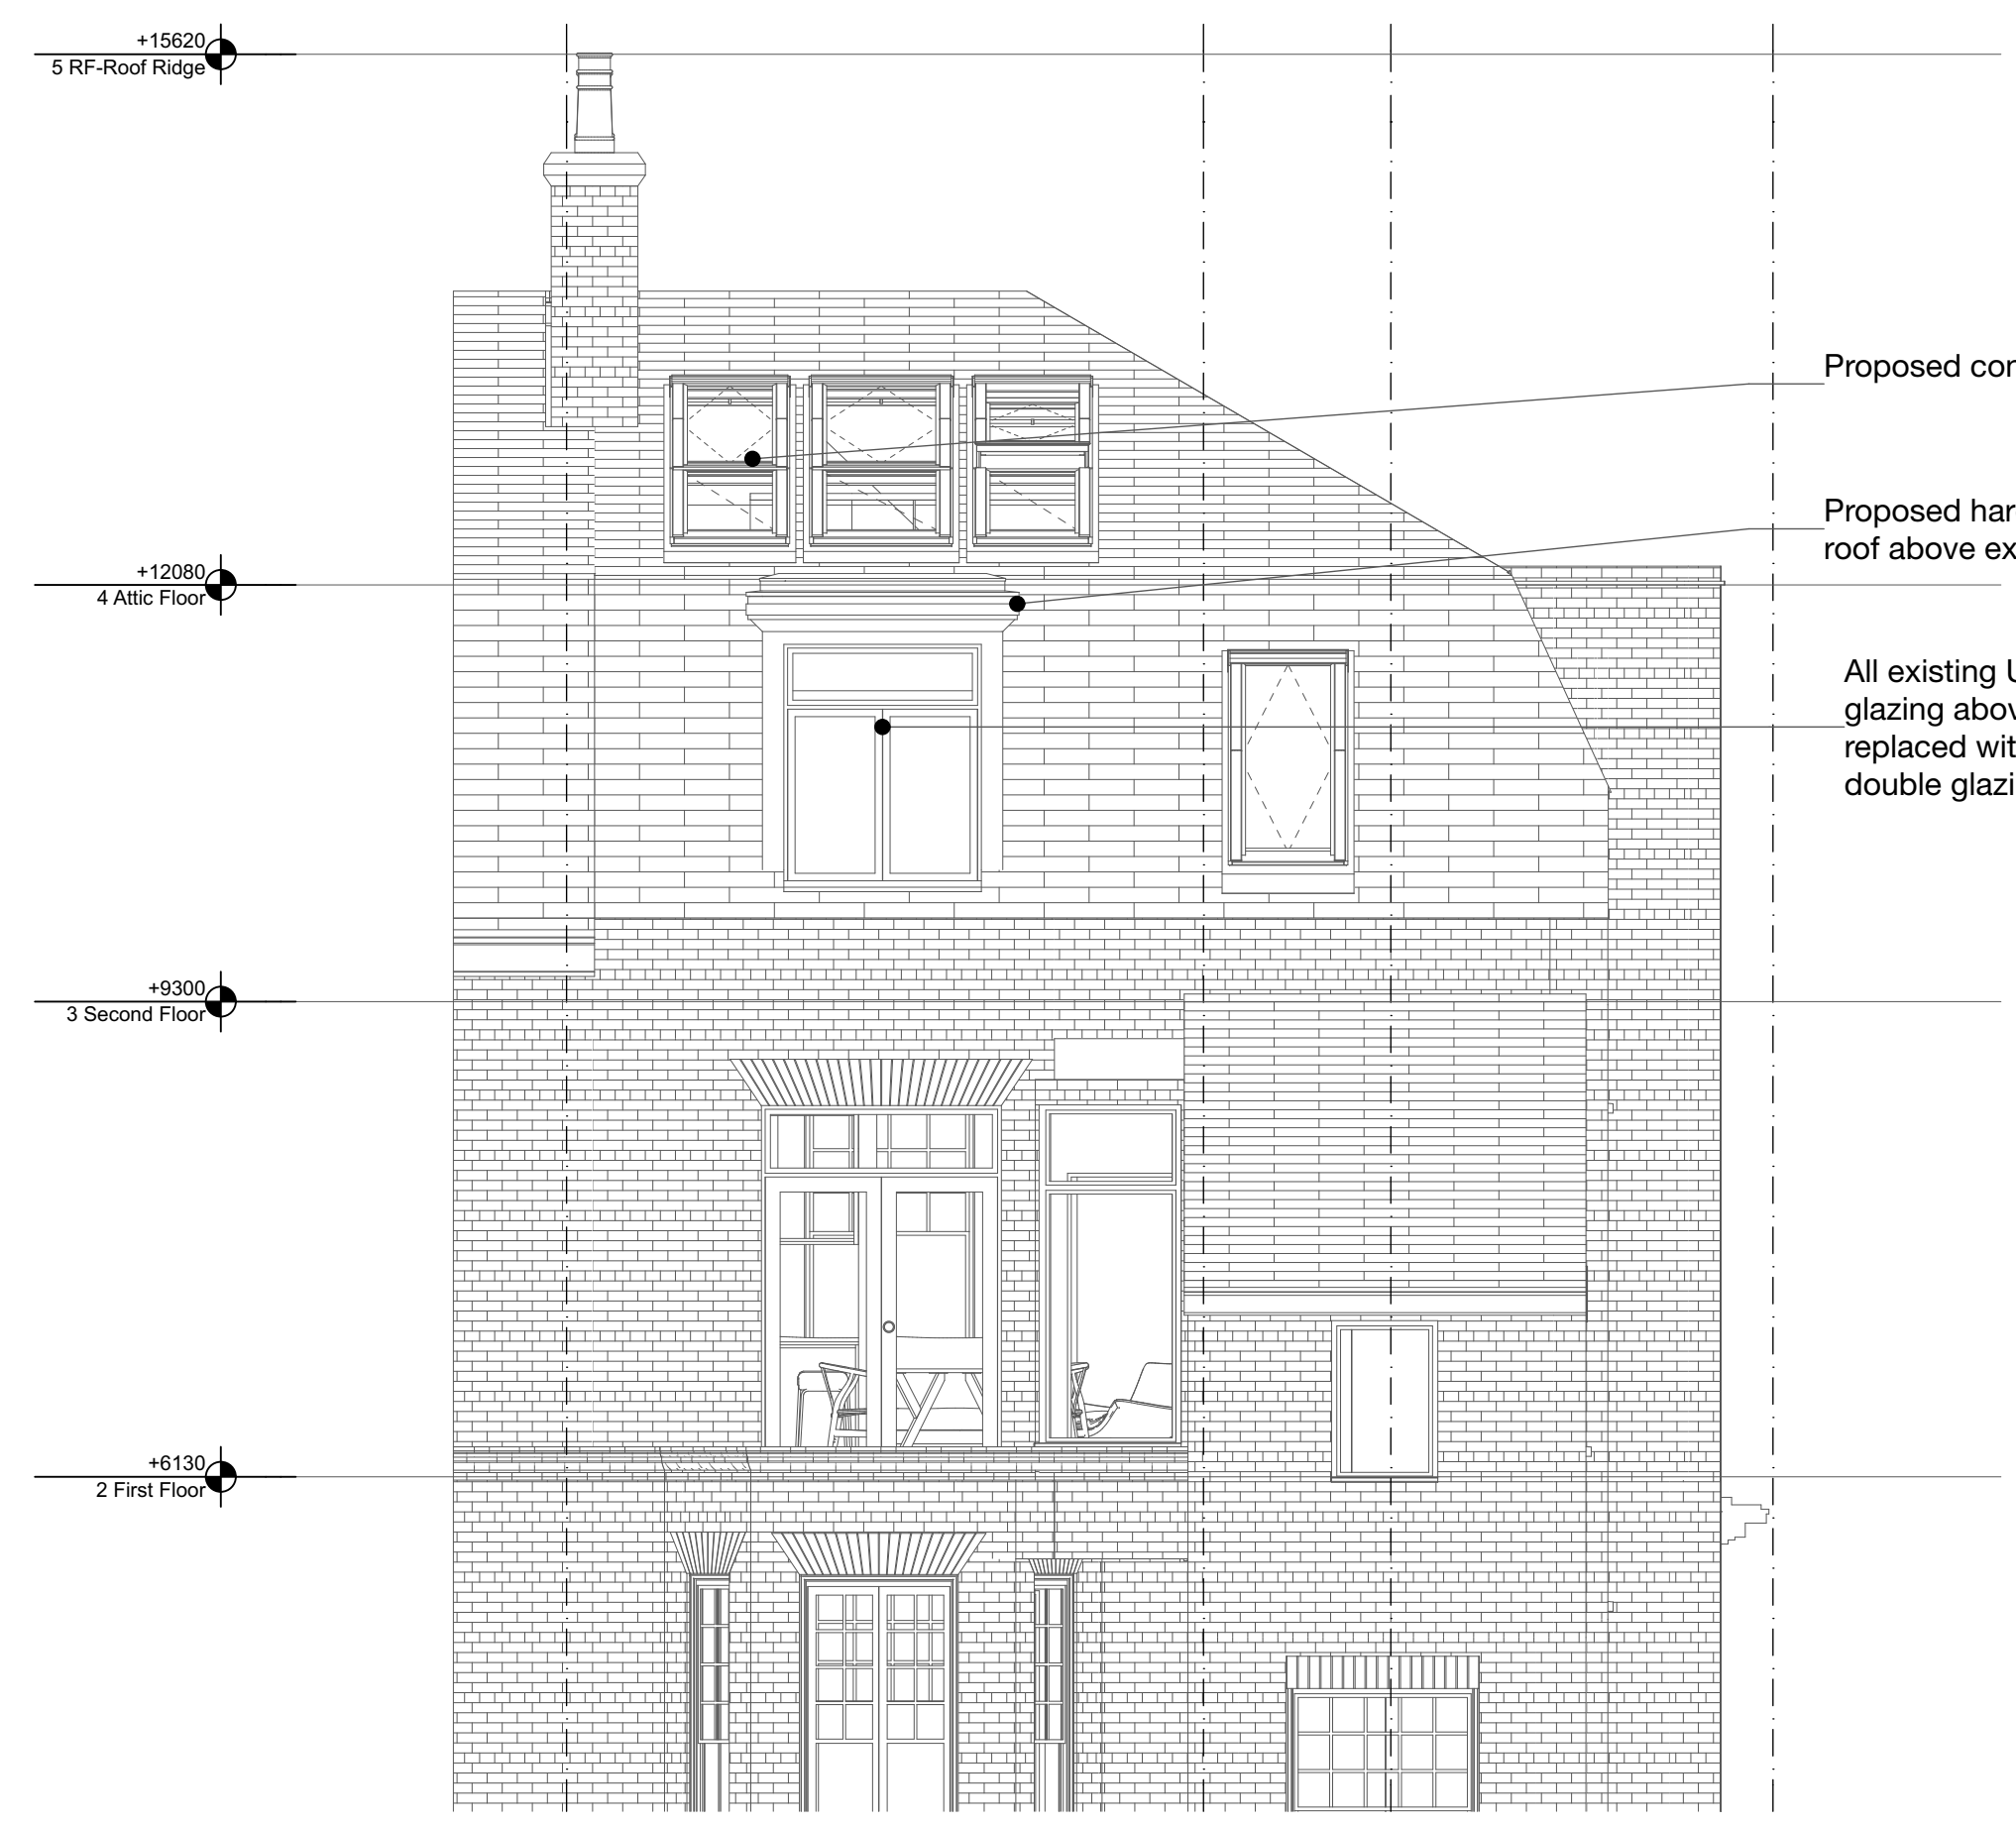

Part Section E-E / Rear Elevation as proposed 1:50

Construction Risks Maintenance/Cleaning Risks Demolition/Adaptation Risks
 In addition to the hazards normally associated with the types of work detailed on this drawing take note of the above. It is assumed that all works on this drawing will be carried out by a competent contractor working, where appropriate, to an appropriate method statement.
NOTES
 Report all errors and discrepancies promptly to architects before proceeding with the works.
 CONTRACTORS: Do not scale drawing. Figured dimensions to be worked to in all cases.
 The contractor is responsible for checking dimensions, tolerances and references.
 All structural information to be taken from engineers drawings.

PROJECT
7 Well Road

DRAWING TITLE
E-E Section EE / Rear Elevation

DRAWING NO.
1312R.A-03-133-05 - 04

CLIENT
L Castelli

STATUS
CONCEPT DESIGN

Drawn by
Date
10/09/2015

Checked by
R J M
Date
07/09/2015

Drawing Scale
1:50 @ A1

macArchitect
48 Durnsford Road London N11 2EJ
© macArchitect 07/09/2015

020 8123 3213
info@macarchitect.co.uk
www.macarchitect.co.uk