


Key Plan


Construction Risks Maintenance/Cleaning Risks Demolition/Adaptation Risks

NOTES

All existing UPVC and softwood glazing above first floor level to be replaced with new hardwood-framed double glazing, painted white.

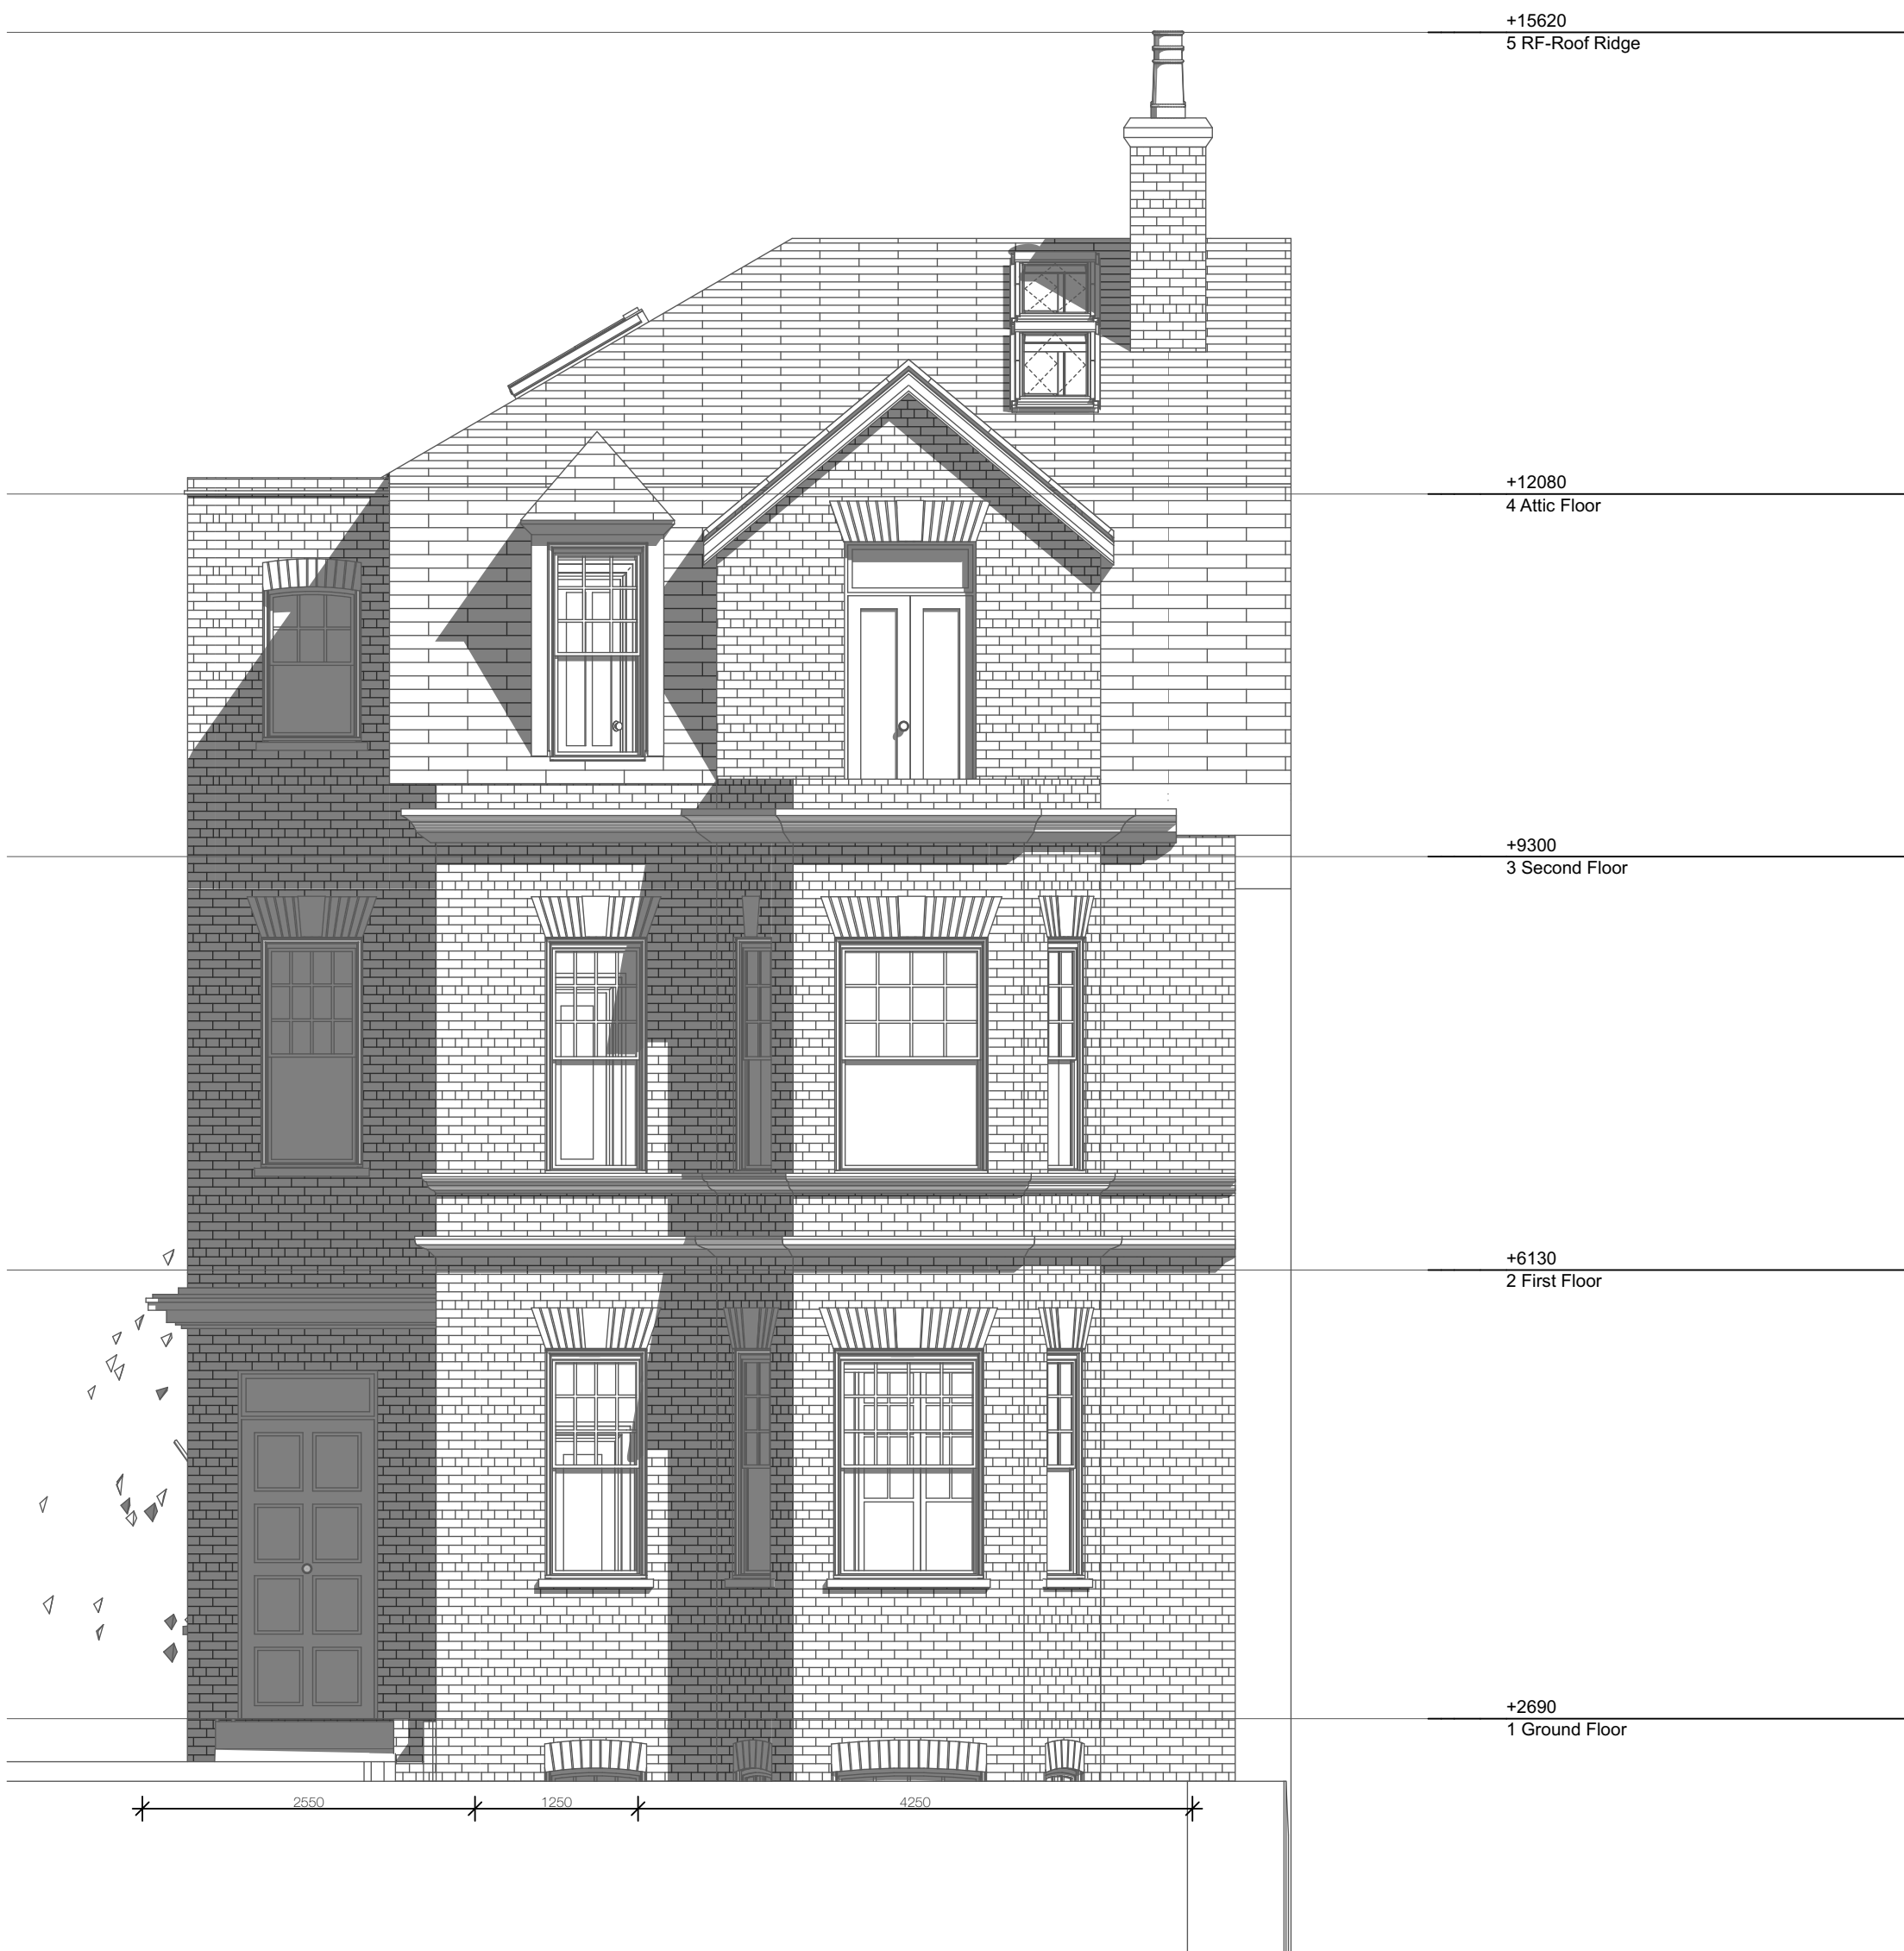

North Elevation as Existing 1:50

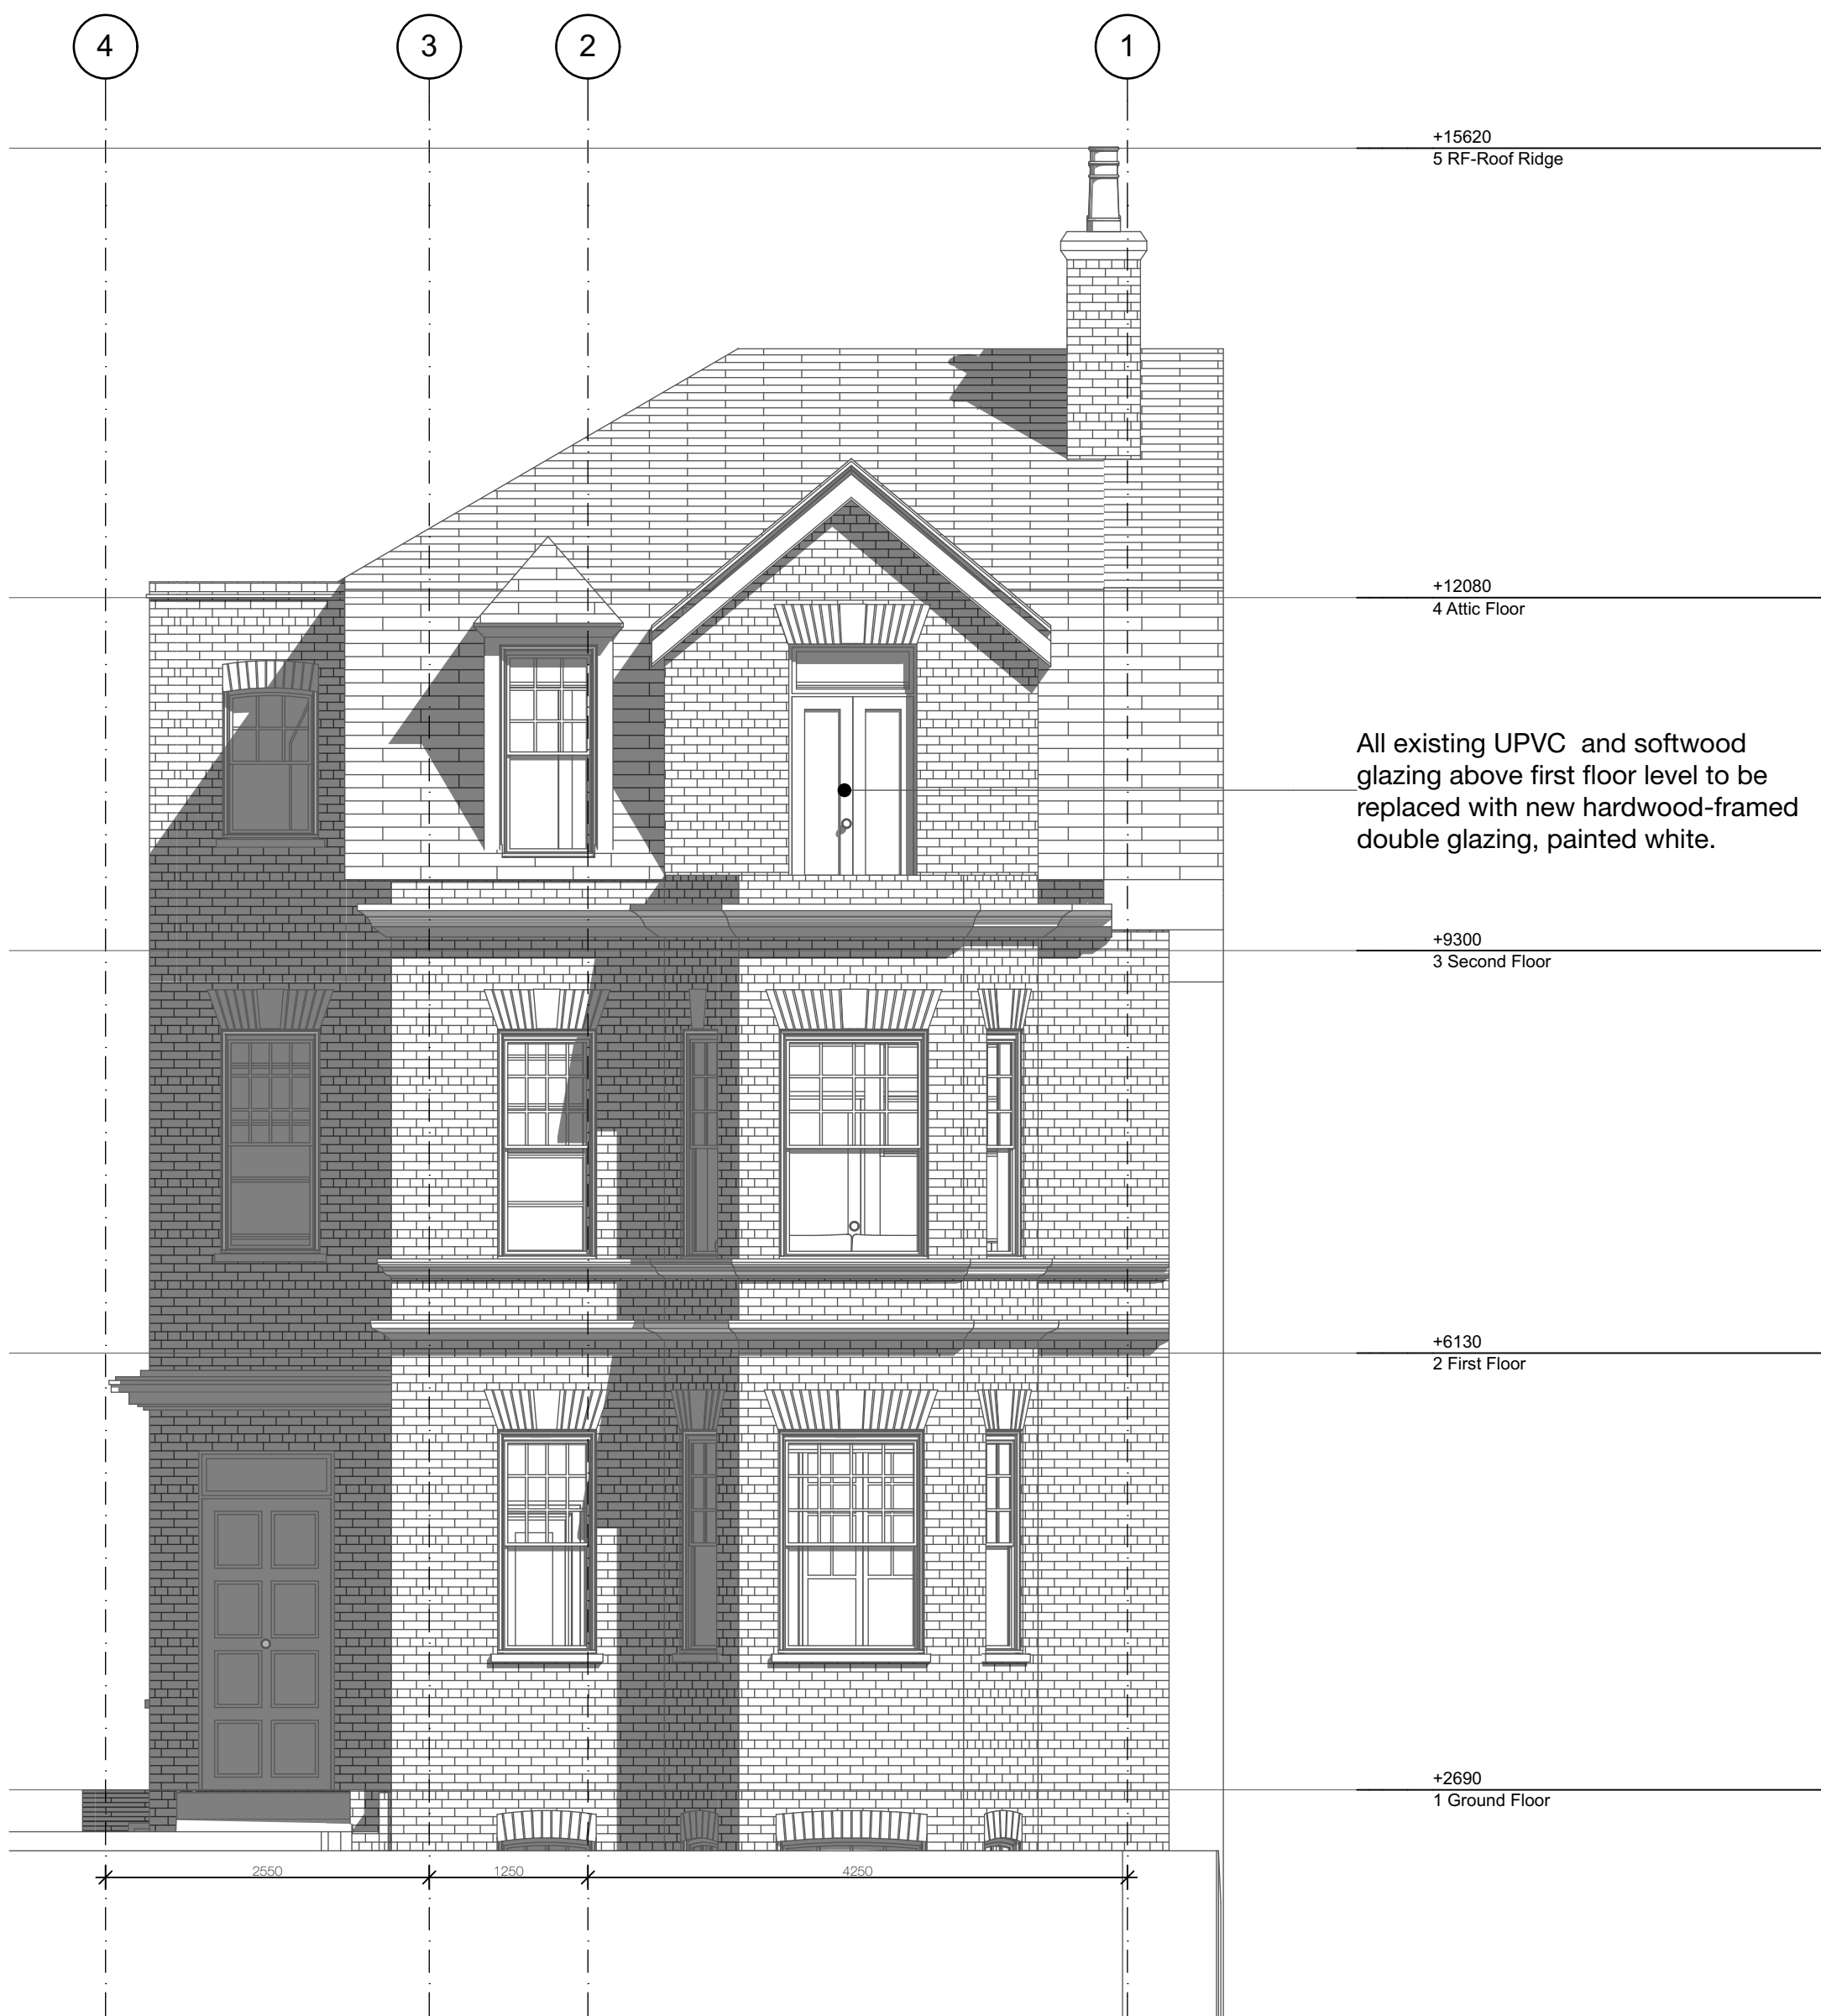

North Elevation as Proposed 1:50

PROJECT
7 Well Road

DRAWING TITLE
North Elevation Existing & Proposed

DRAWING NO.
1312R.A-03-134-01 - 04

CLIENT
L Castelli

STATUS
CONCEPT DESIGN

Drawn by

Date
10/09/2015

Checked by
R J M

Date
07/09/2015

Drawing Scale
1:50 @ A1

macArchitect
48 Durnsford Road London N11 2EJ
© macArchitect 07/09/2015

