



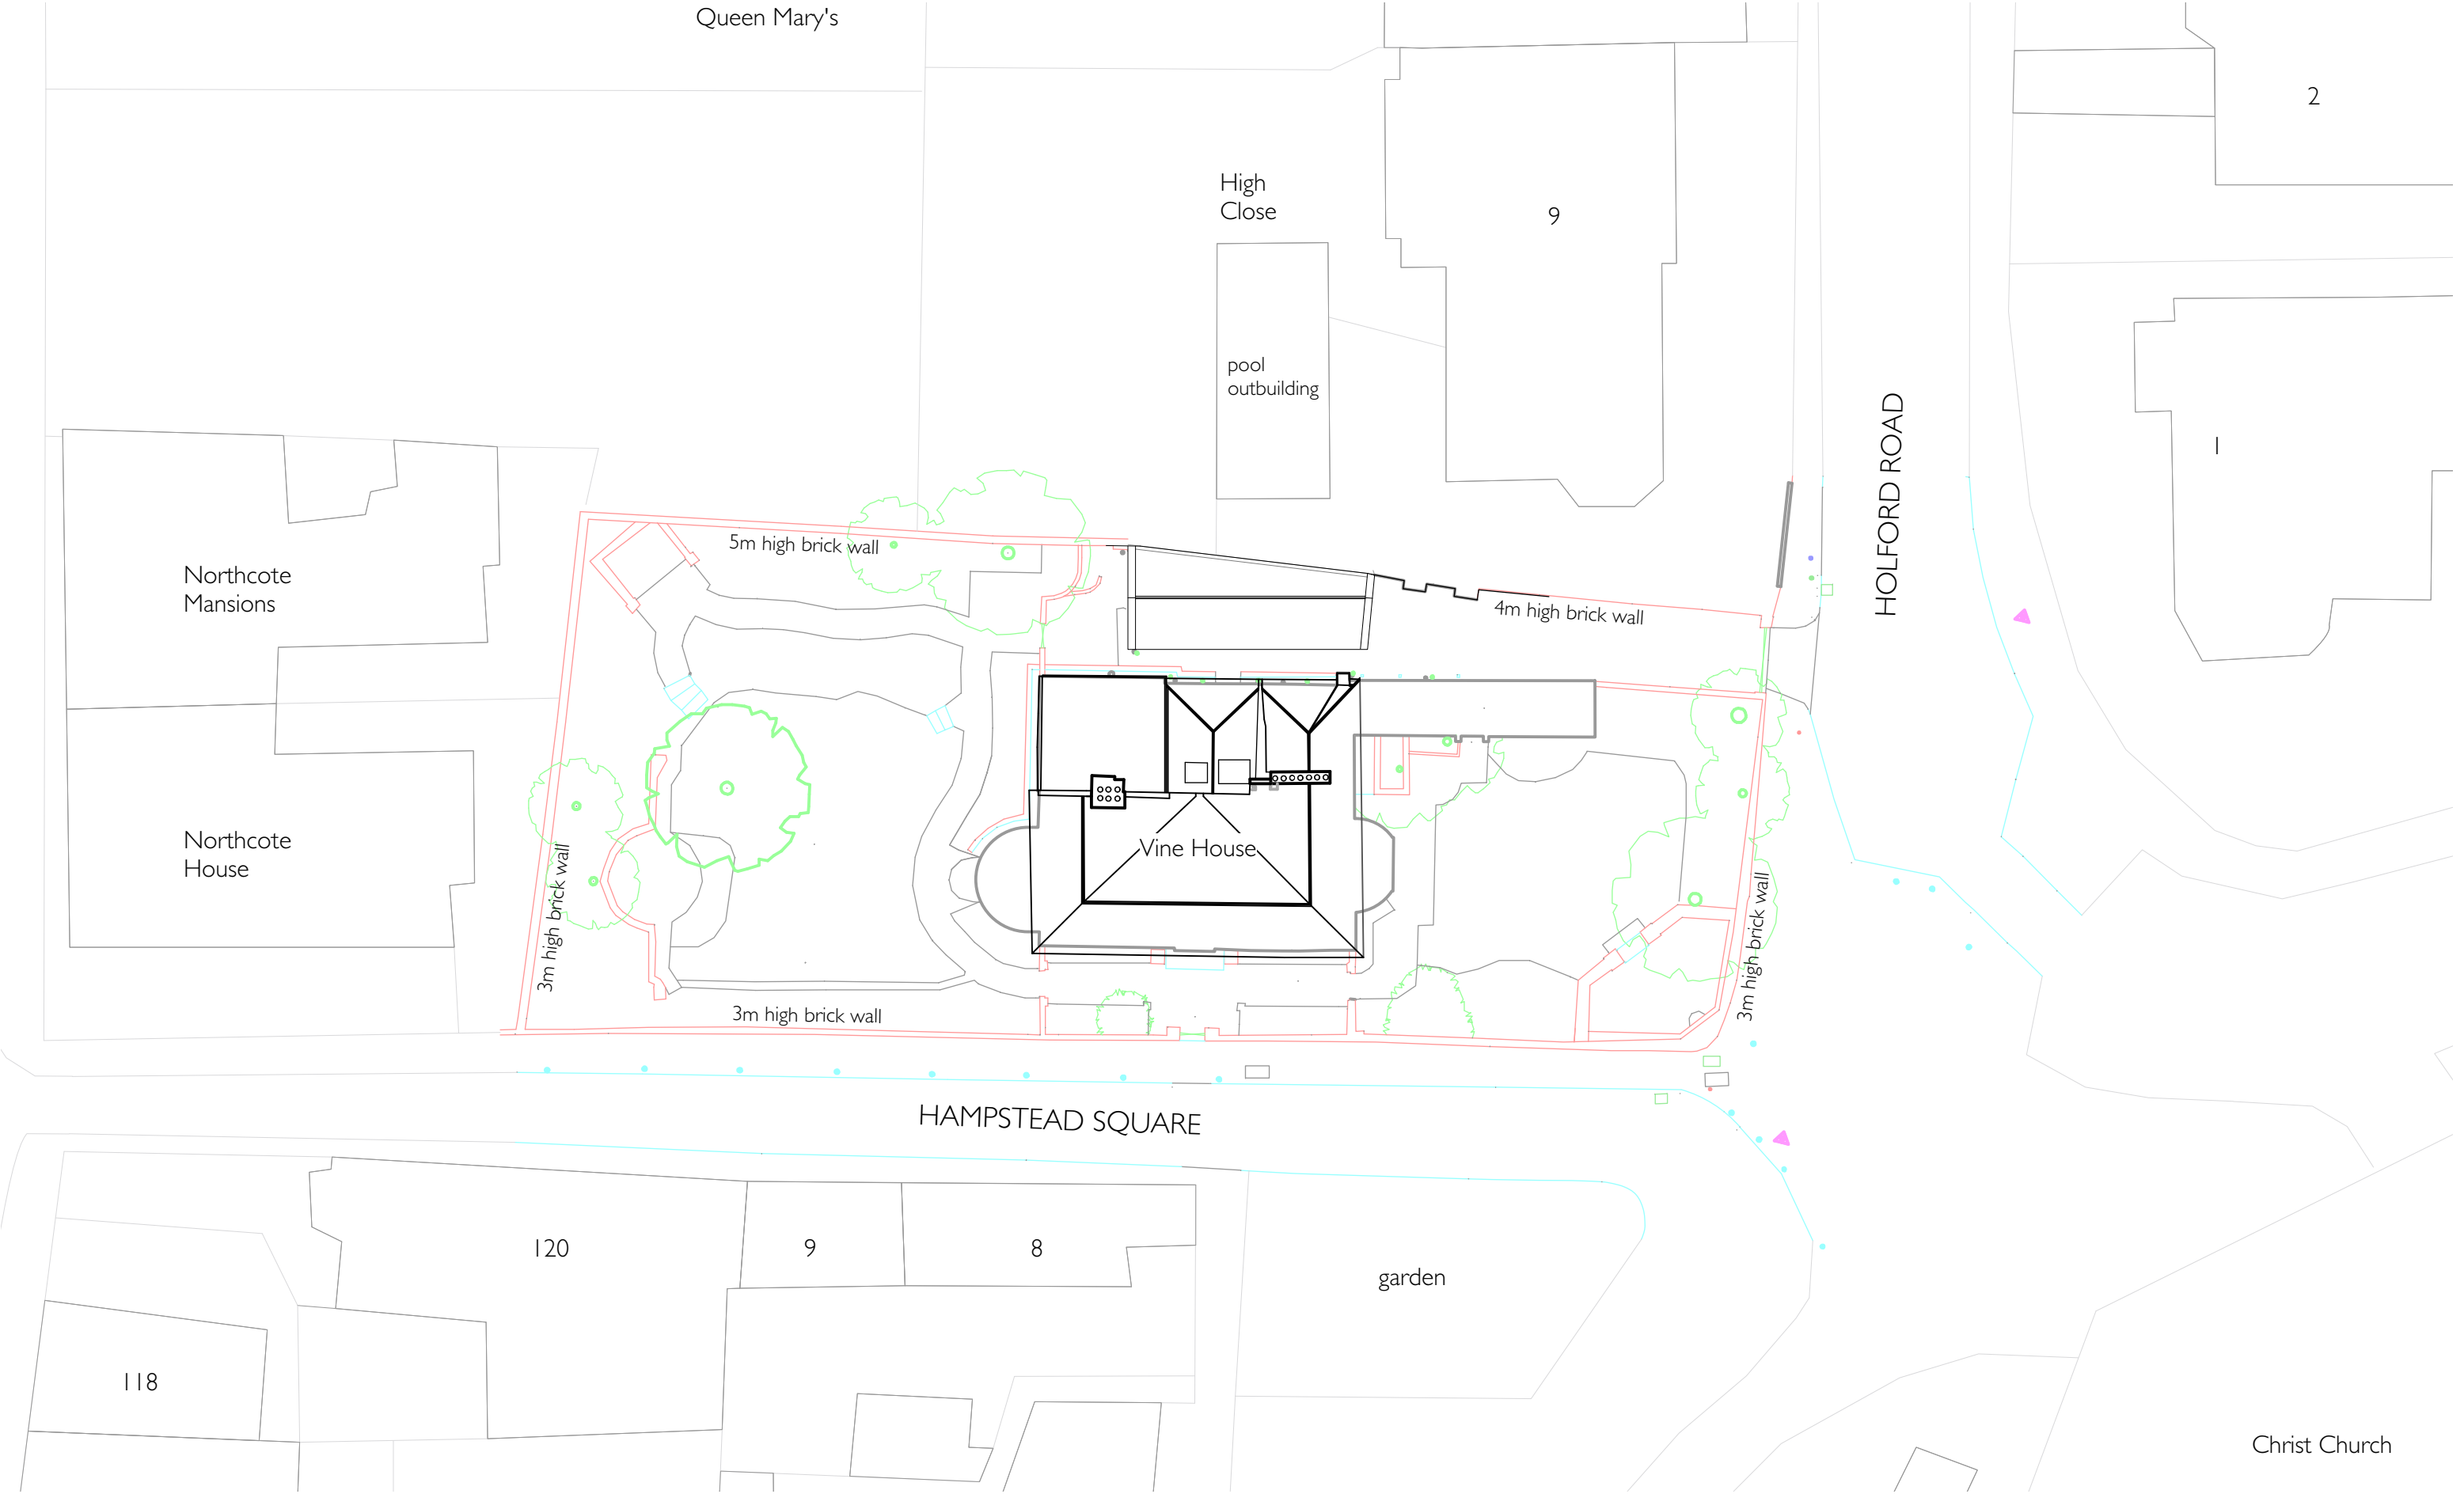



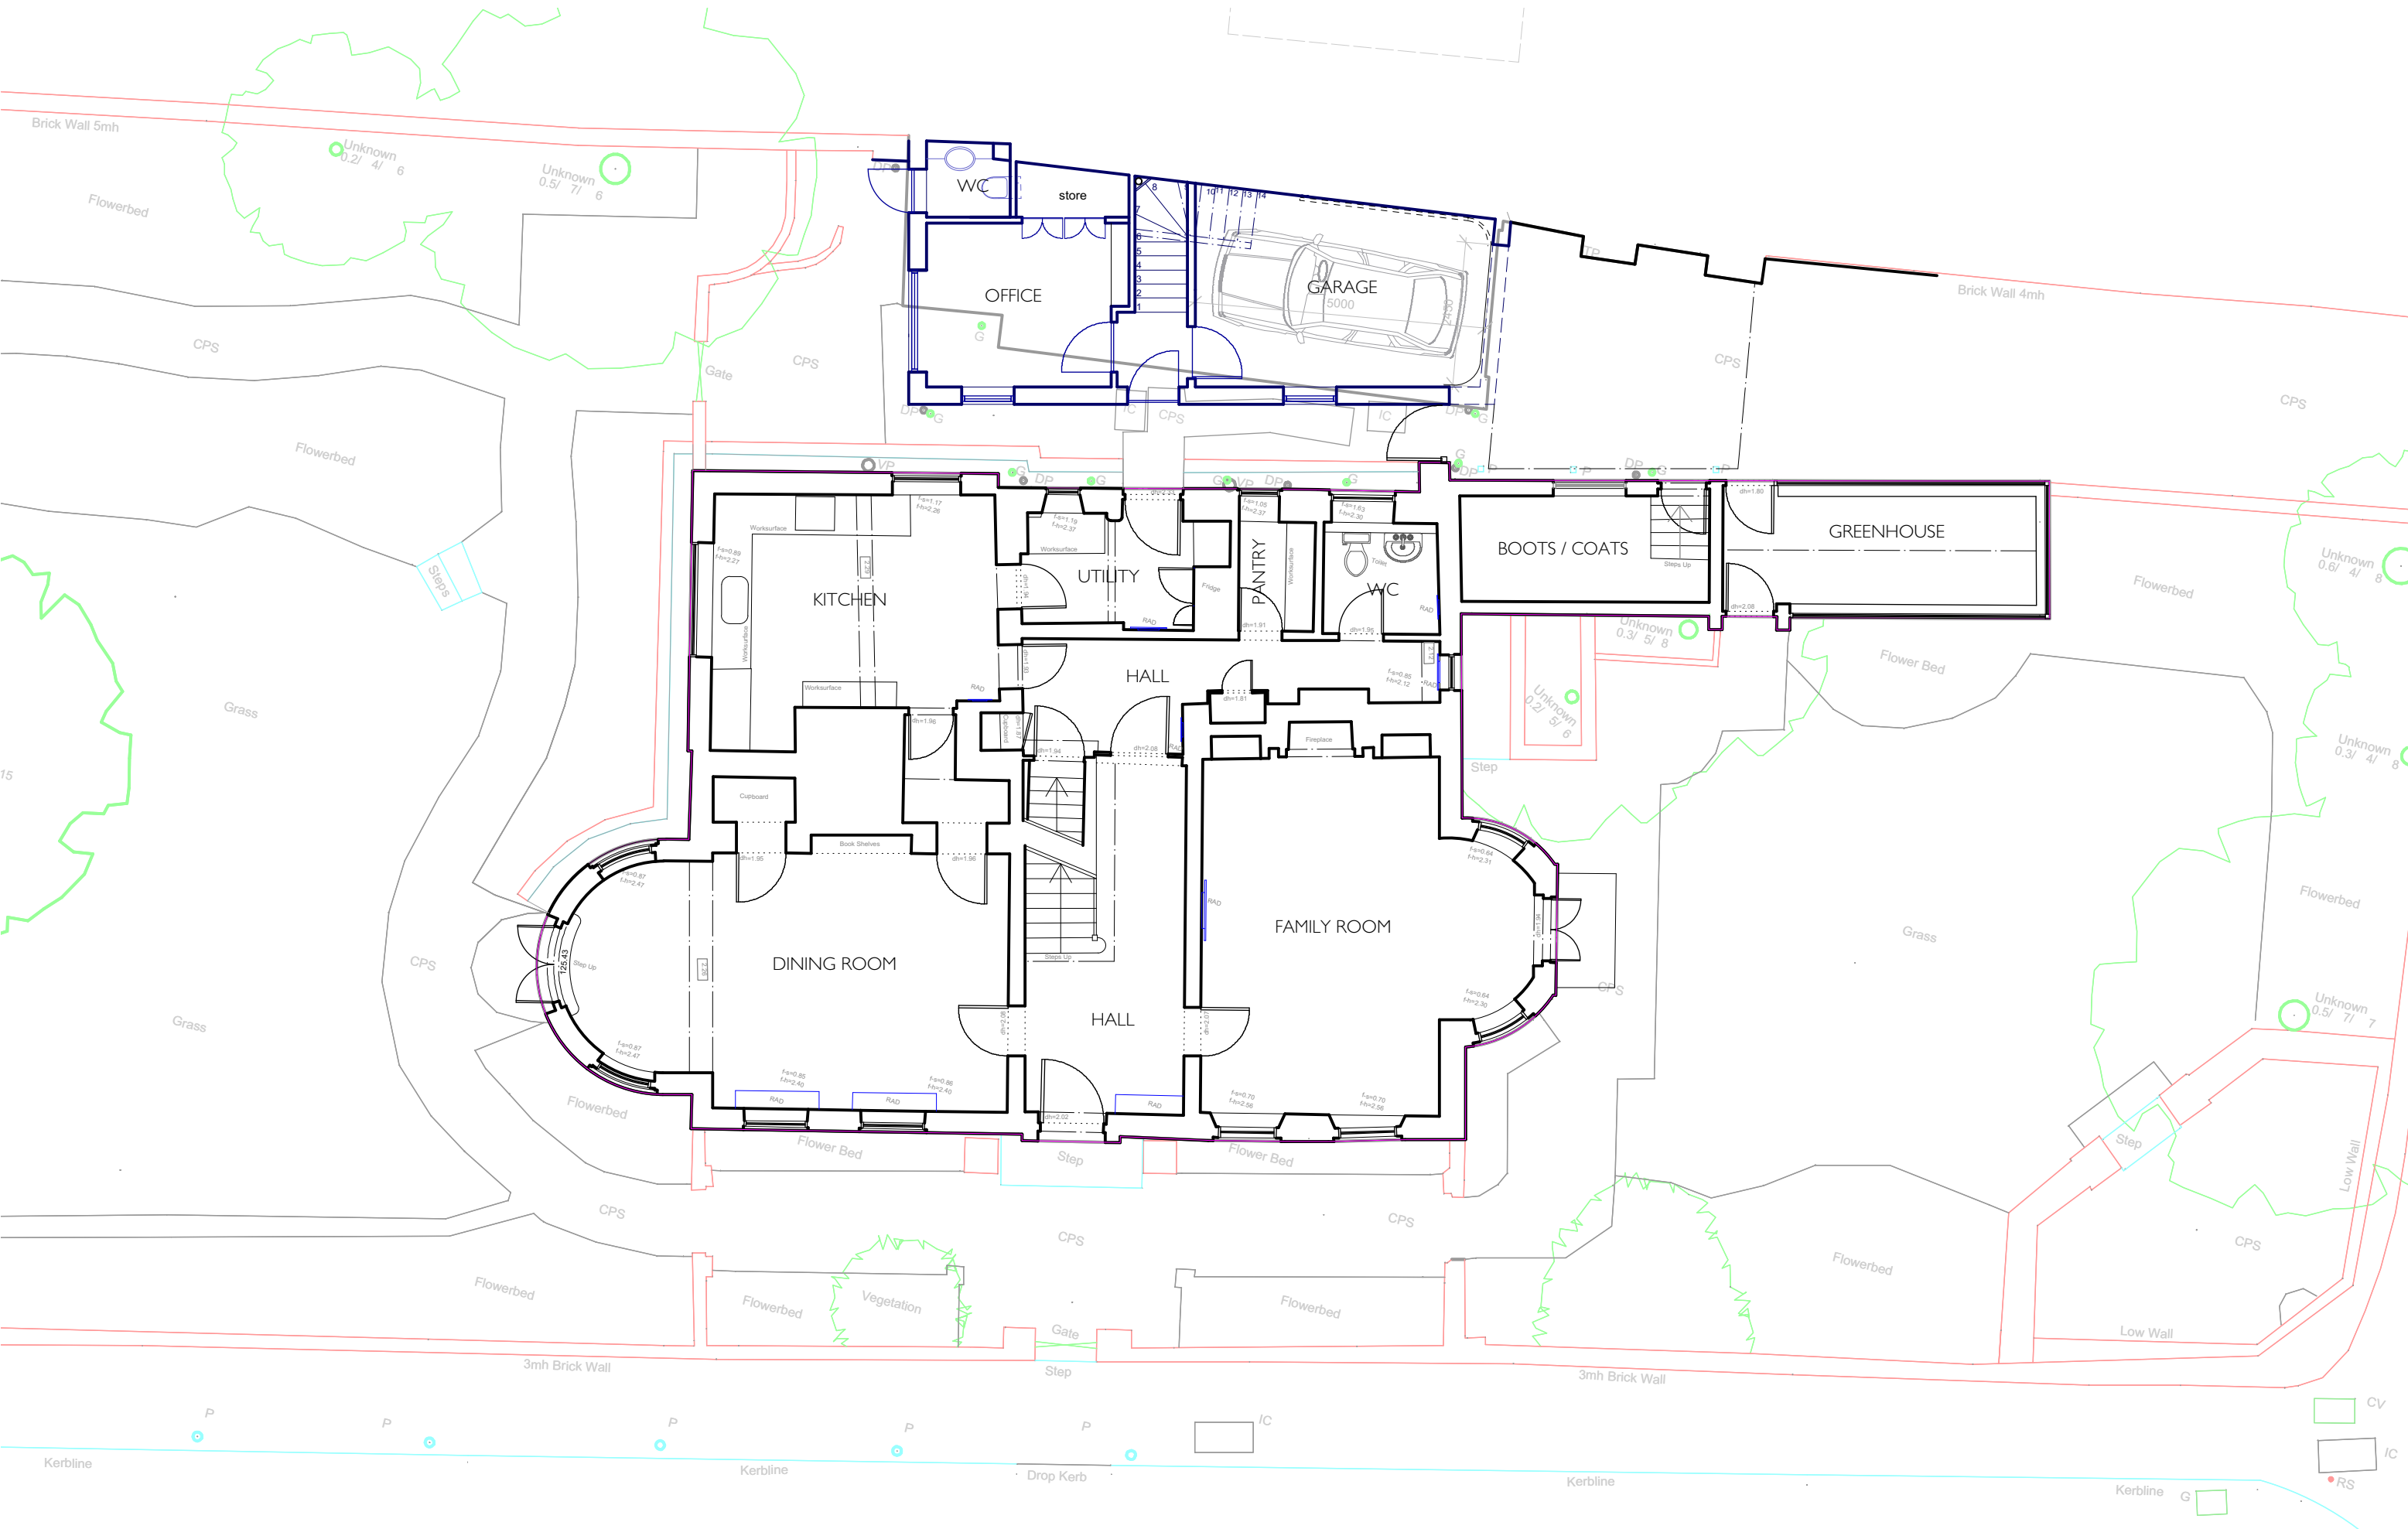


Note:
All dimensions to be checked on site. Drawing subject to all statutory approvals. Boundaries are shown indicatively.

Revision: -

PLANNING DRAWING
VINE HOUSE, NW3
Proposed Ground Floor Plan

DWG. No. **VH-PL-12**
DATE **JUN 2015**
SCALE **1:100@A3**
JONATHAN FREEGARD ARCHITECTS 5 TREDEGAR SQ. LONDON E3 5AD 020-8981 5665

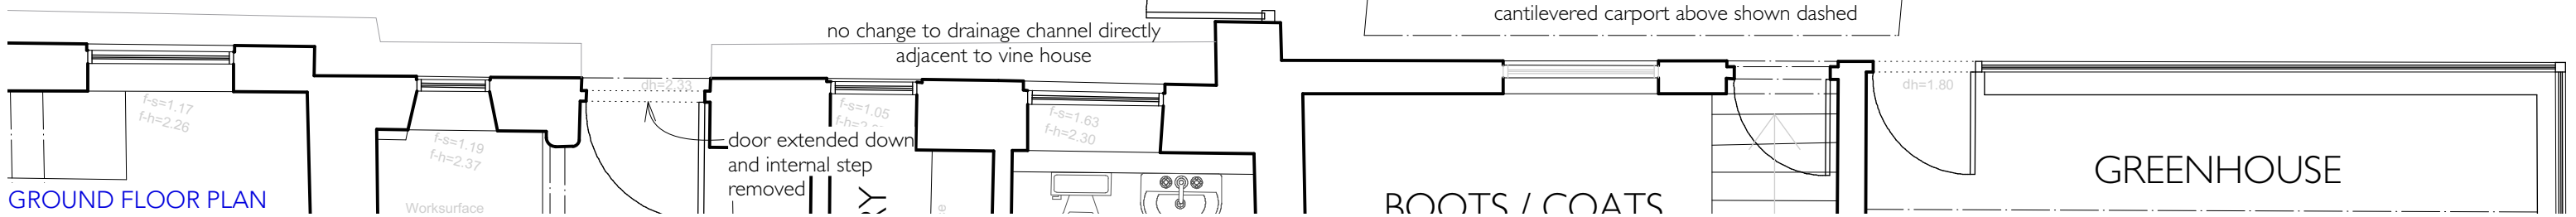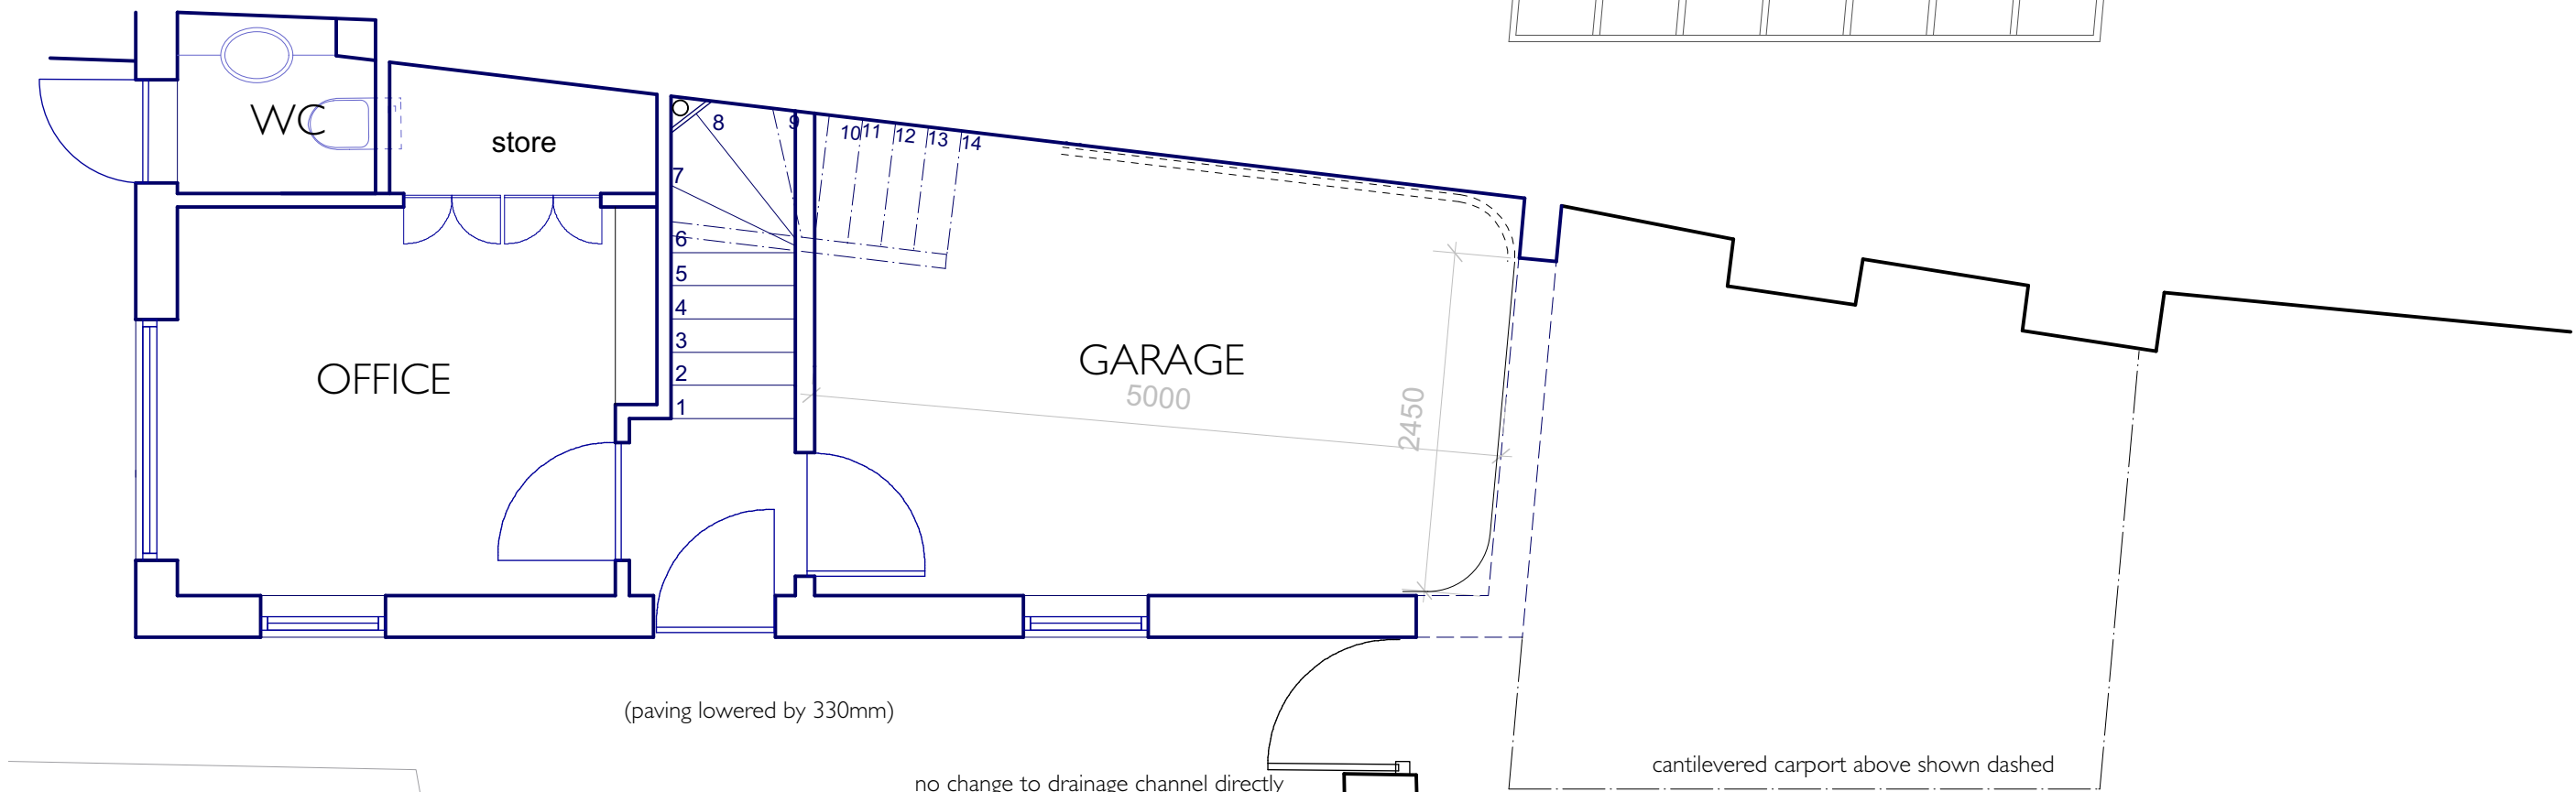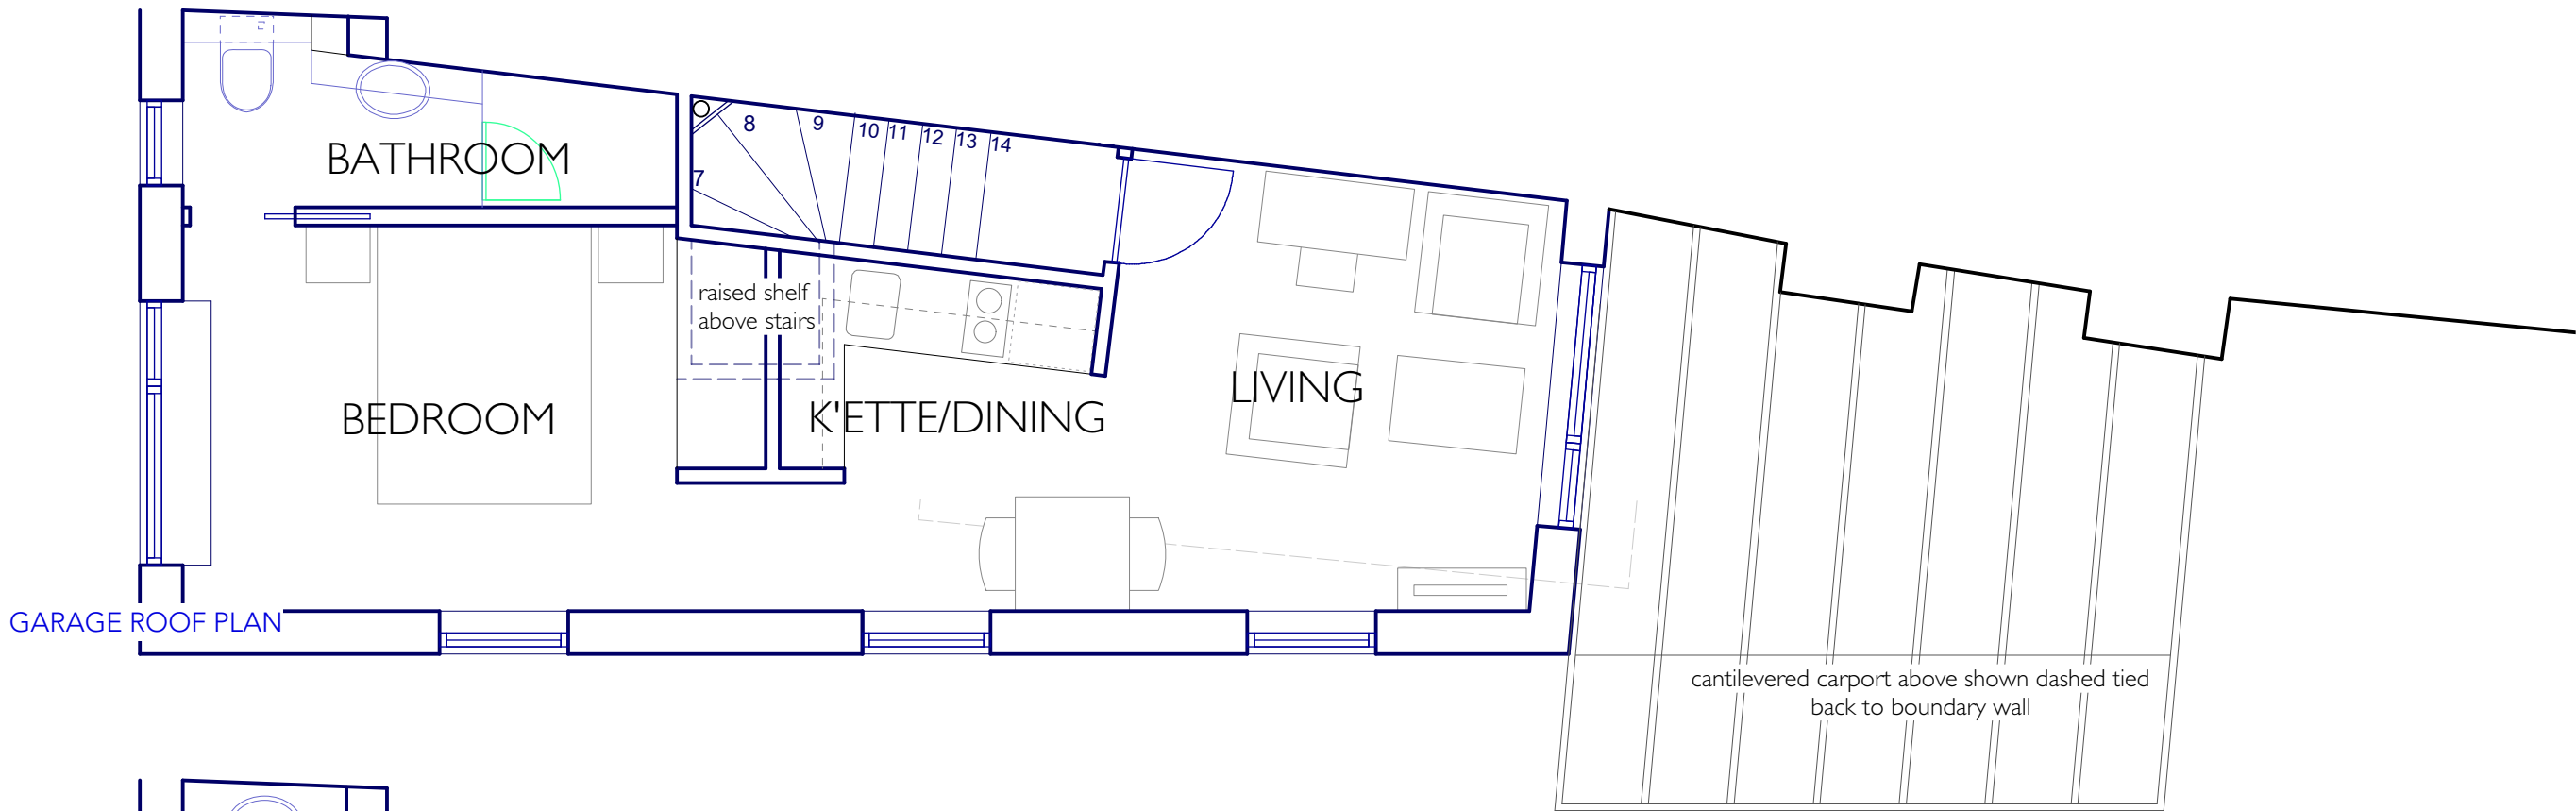

Note:
All dimensions to be checked on site. Drawing subject to all statutory approvals. Boundaries are shown indicatively.

Revision: -



PLANNING DRAWING

VINE HOUSE, NW3

Proposed Garage & Garage Roof Plan

JONATHAN FREEGARD ARCHITECTS 5 TREDEGAR SQ. LONDON E3 5AD 020-8981 5665

DWG. No. VH-PL-13

DATE JUN 2015

SCALE 1:50@A3



NO CHANGES TO THIS ELEVATION

Note:
All dimensions to be checked on site. Drawing subject
to all statutory approvals. Boundaries are shown
indicatively.

Revision: -

PLANNING DRAWING

VINE HOUSE, NW3

Proposed South (front) Elevation

JONATHAN FREEGARD ARCHITECTS 5 TREDEGAR SQ. LONDON E3 5AD 020-8981 5665

DWG. No. VH-PL-14

DATE JUN 2015

SCALE 1:100@A3



Note:
All dimensions to be checked on site. Drawing subject to all statutory approvals. Boundaries are shown indicatively.

Revision: -

PLANNING DRAWING

VINE HOUSE, NW3

Proposed East (side) Elevation

JONATHAN FREEGARD ARCHITECTS 5 TREDEGAR SQ. LONDON E3 5AD 020-8981 5665

DWG. No. VH-PL-15

DATE JUN 2015

SCALE 1:100@A3



Note:
All dimensions to be checked on site. Drawing subject
to all statutory approvals. Boundaries are shown
indicatively.

Revision: -

PLANNING DRAWING

VINE HOUSE, NW3

Proposed West (side) Elevation

JONATHAN FREEGARD ARCHITECTS 5 TREDEGAR SQ. LONDON E3 5AD 020-8981 5665

DWG. No. VH-PL-16

DATE JUN 2015

SCALE 1:100@A3



Note:
All dimensions to be checked on site. Drawing subject
to all statutory approvals. Boundaries are shown
indicatively.

Revision: -

PLANNING DRAWING

VINE HOUSE, NW3

Proposed North (rear) Elevation



JONATHAN FREEGARD ARCHITECTS 5 TREDEGAR SQ. LONDON E3 5AD 020-8981 5665

DWG. No. VH-PL-17

DATE JUN 2015

SCALE 1:100@A3



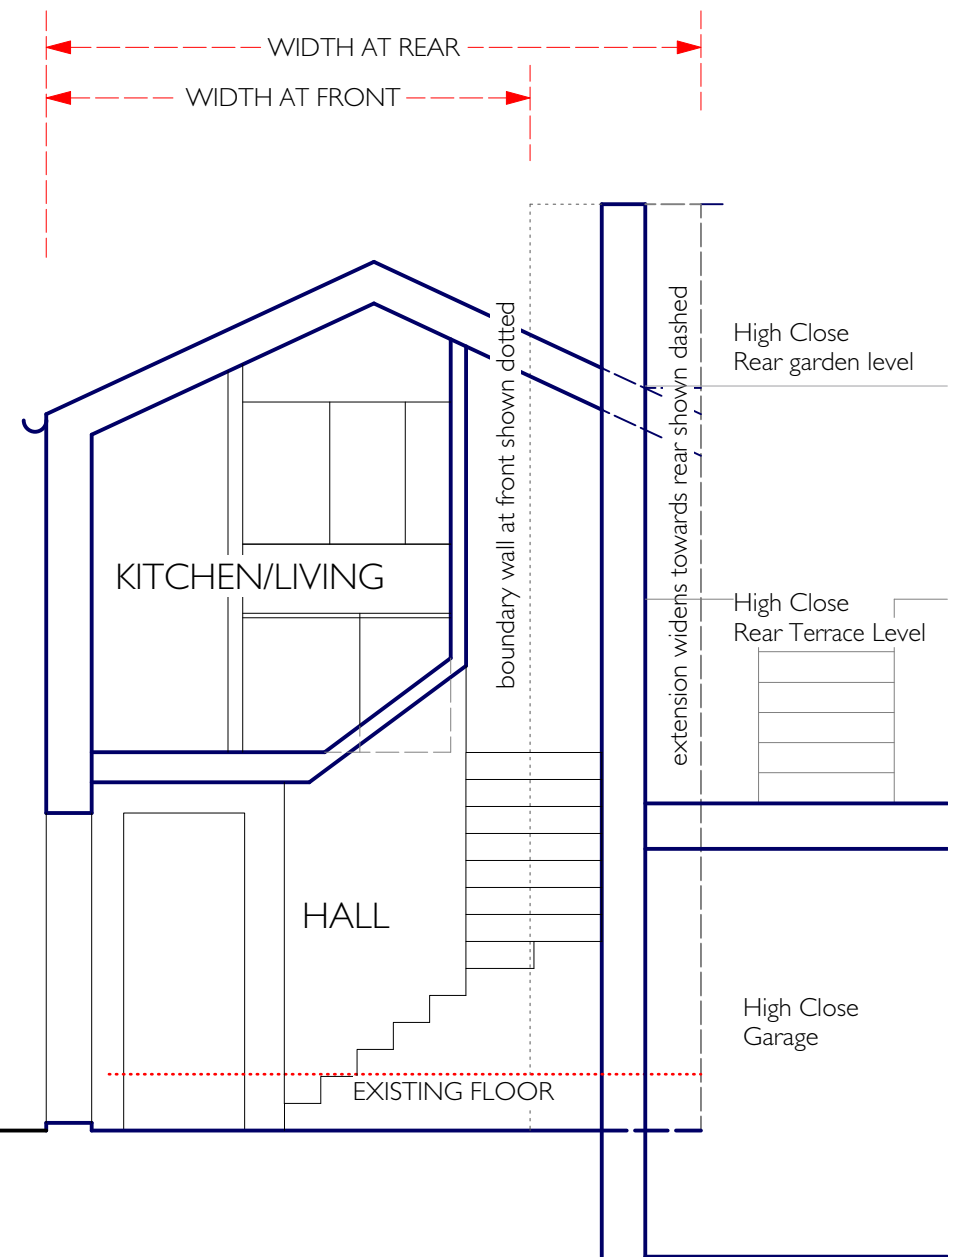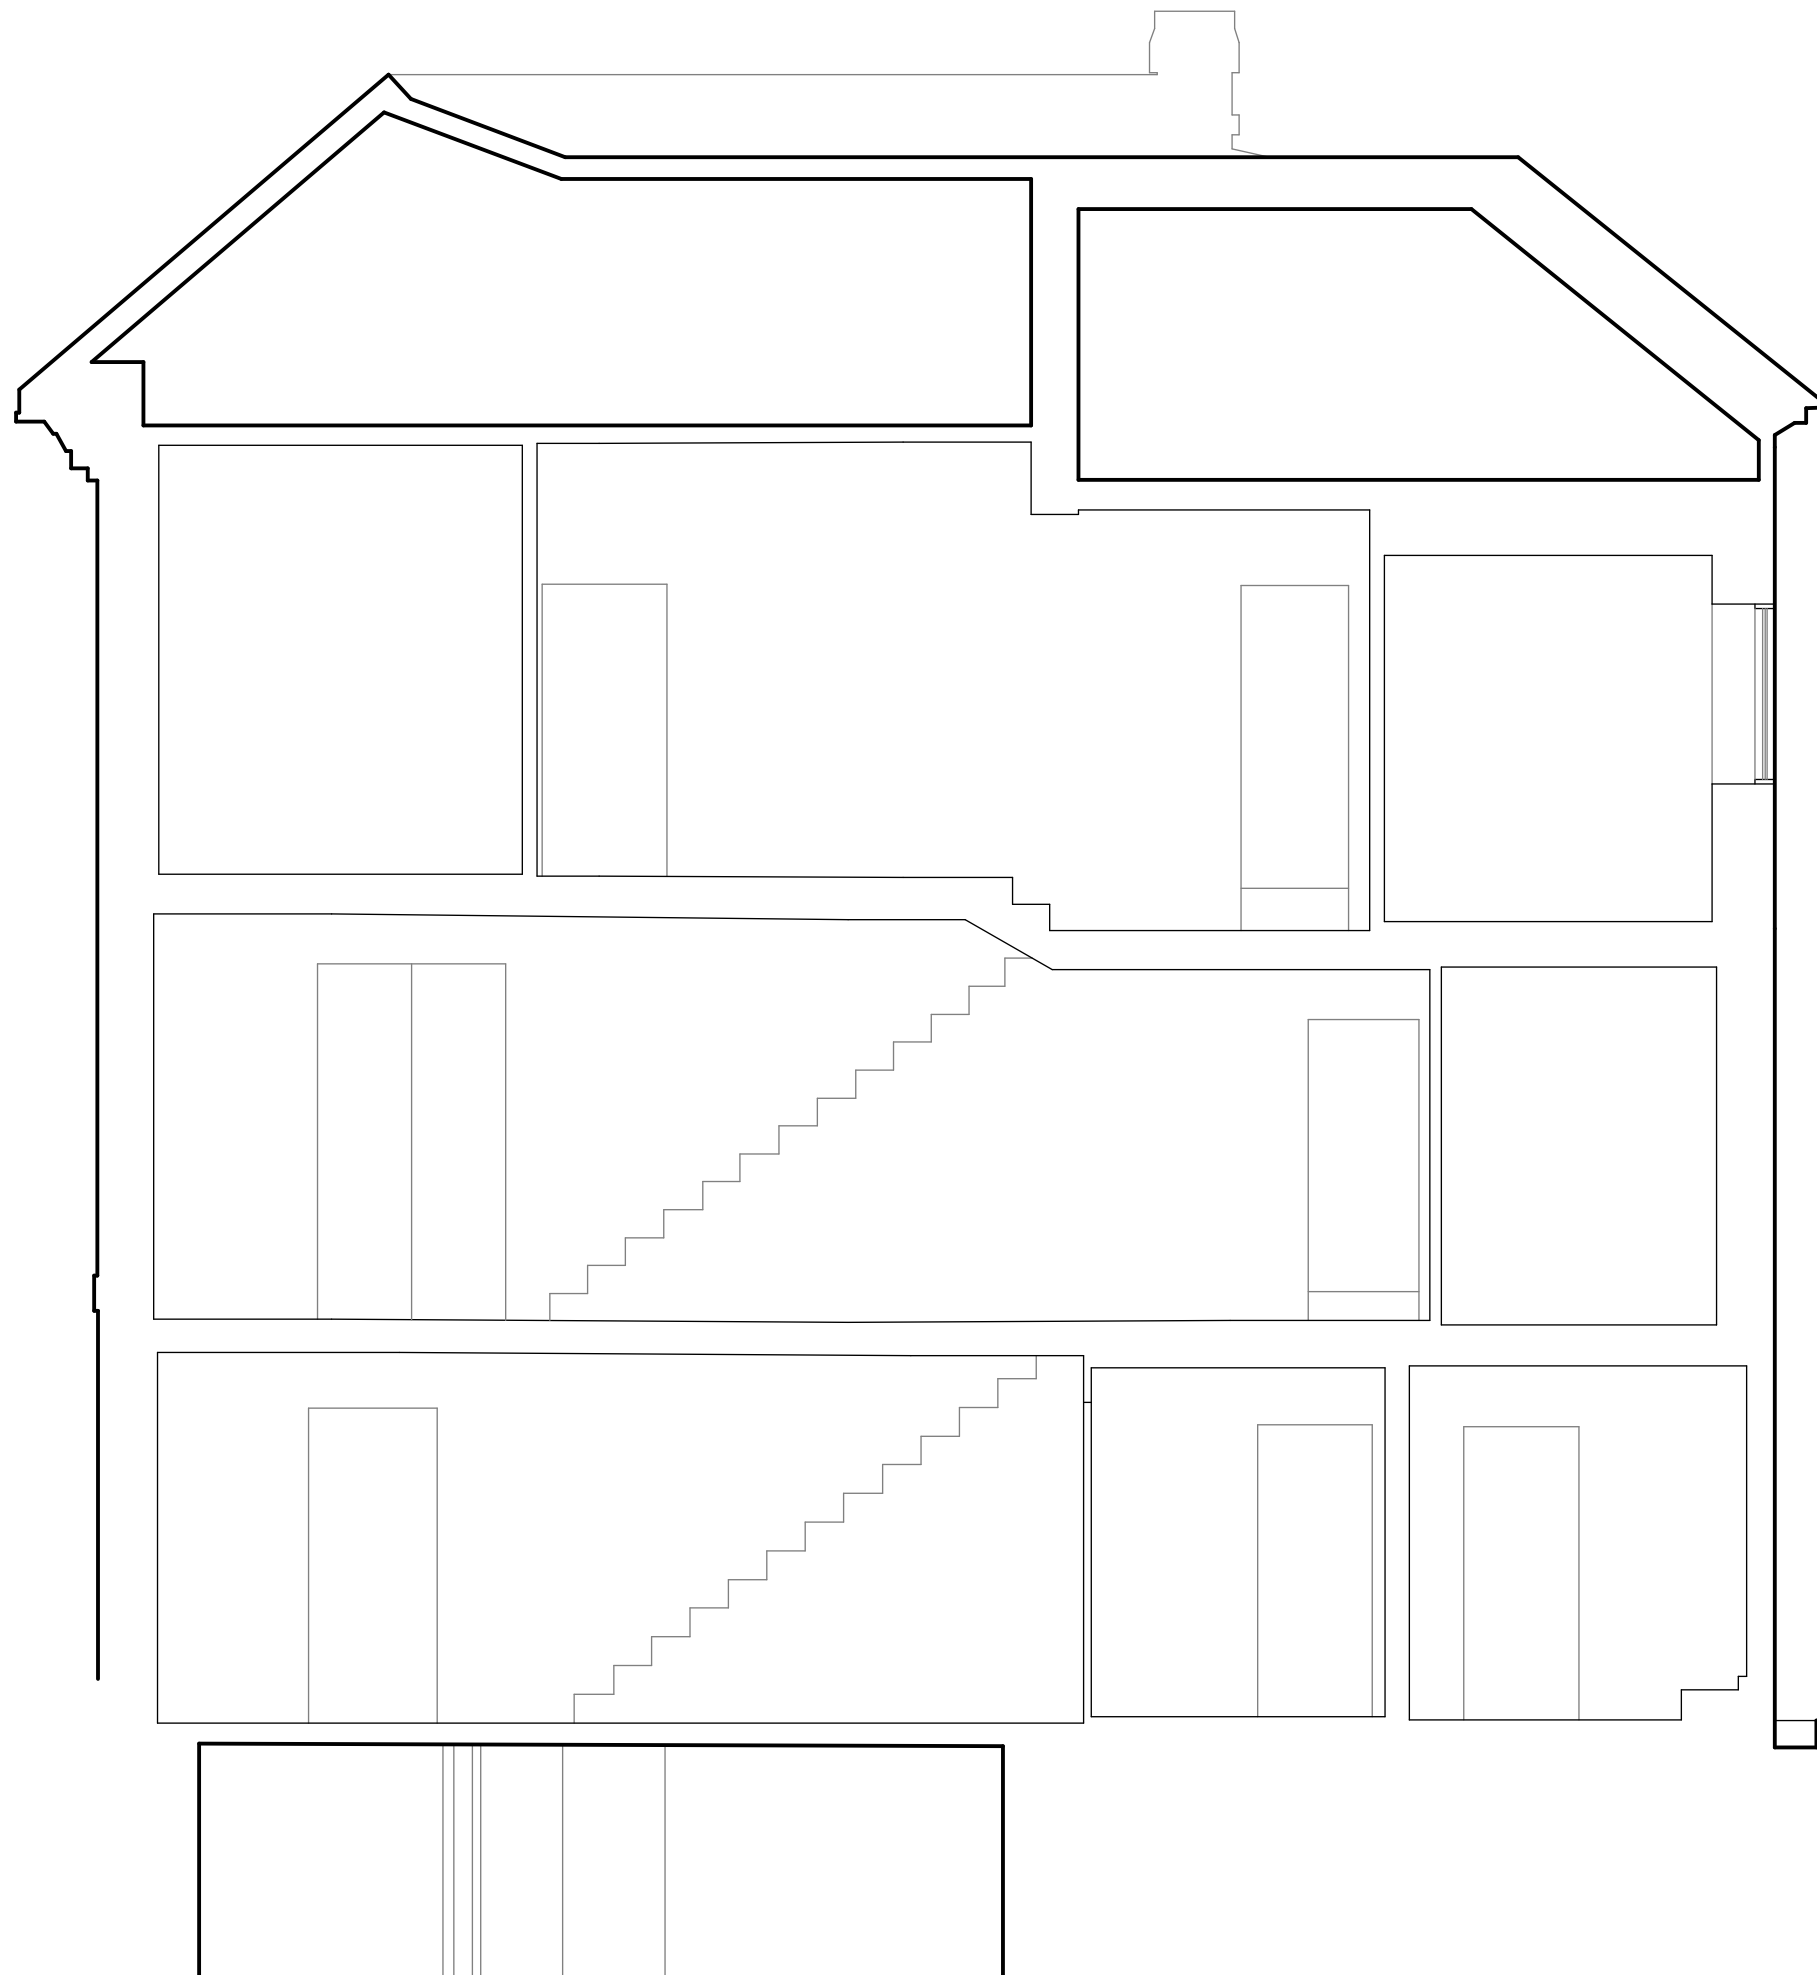

Note:
All dimensions to be checked on site. Drawing subject
to all statutory approvals. Boundaries are shown
indicatively.

Revision: -

PLANNING DRAWING

VINE HOUSE, NW3

Proposed Section AA

JONATHAN FREEGARD ARCHITECTS 5 TREDEGAR SQ. LONDON E3 5AD 020-8981 5665

DWG. No. VH-PL-19

DATE JUN 2015

SCALE 1:50@A3