



West Elevation Tile A

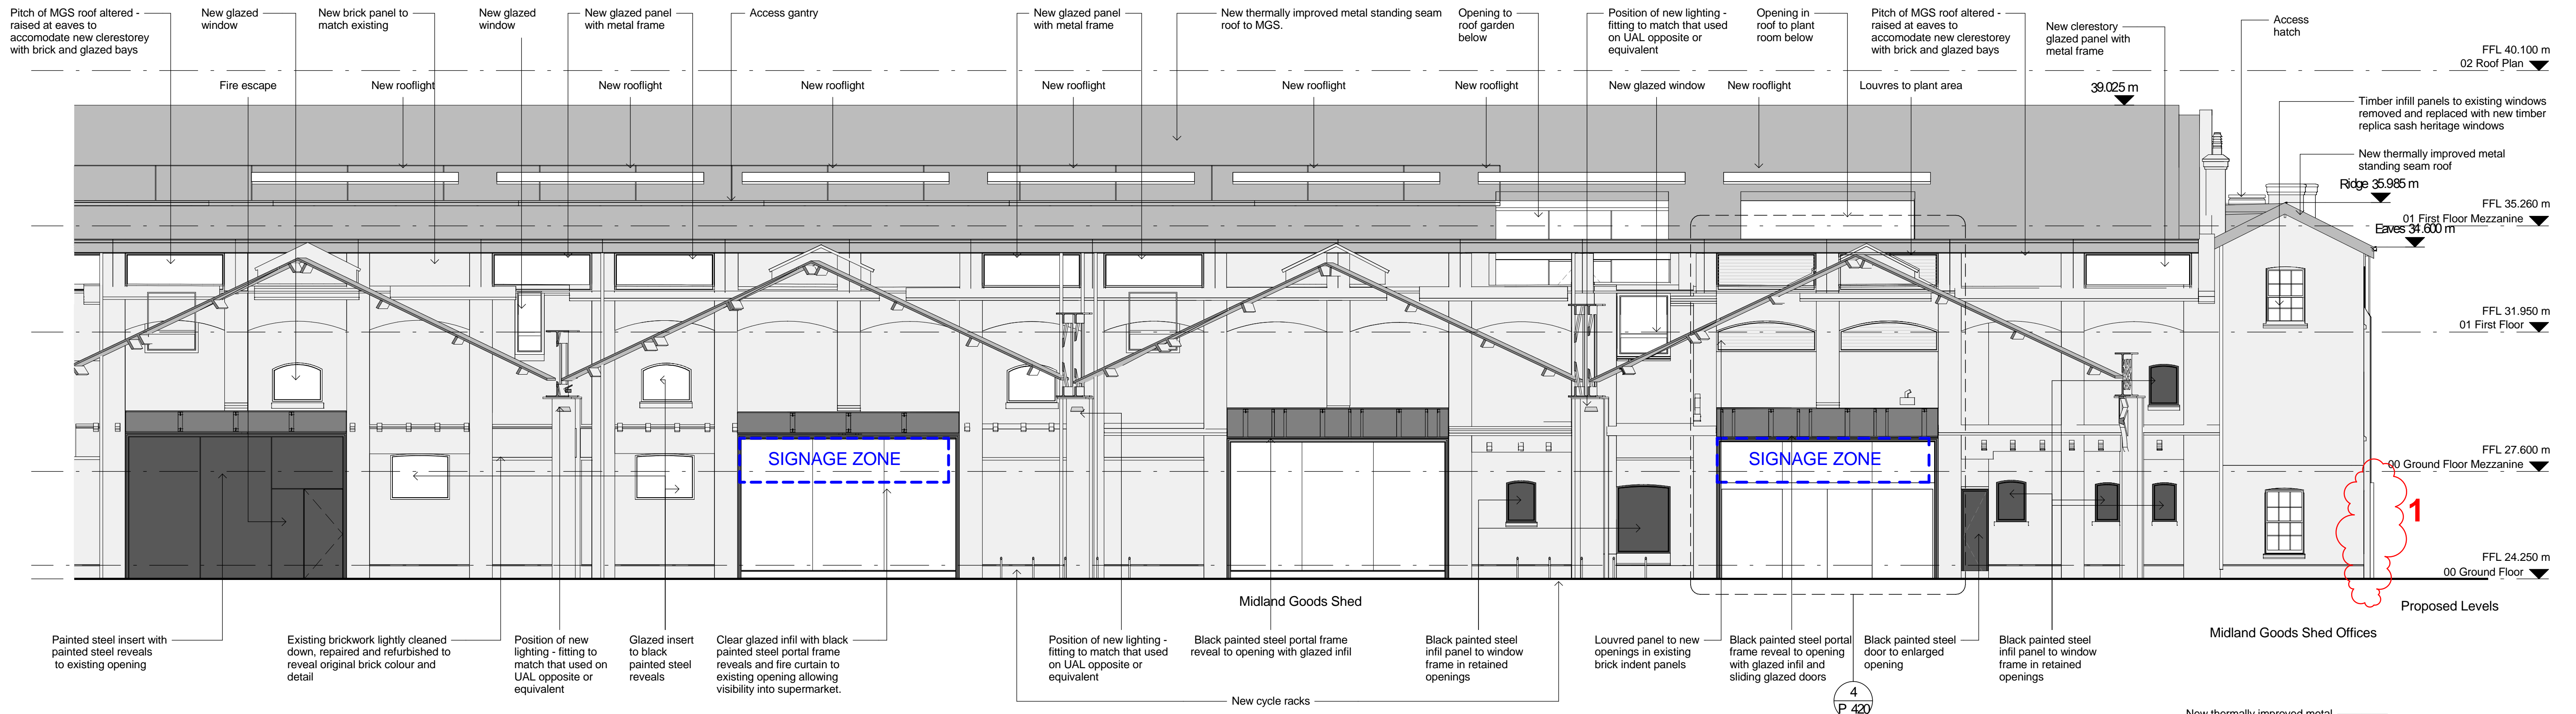


West Elevation Tile B

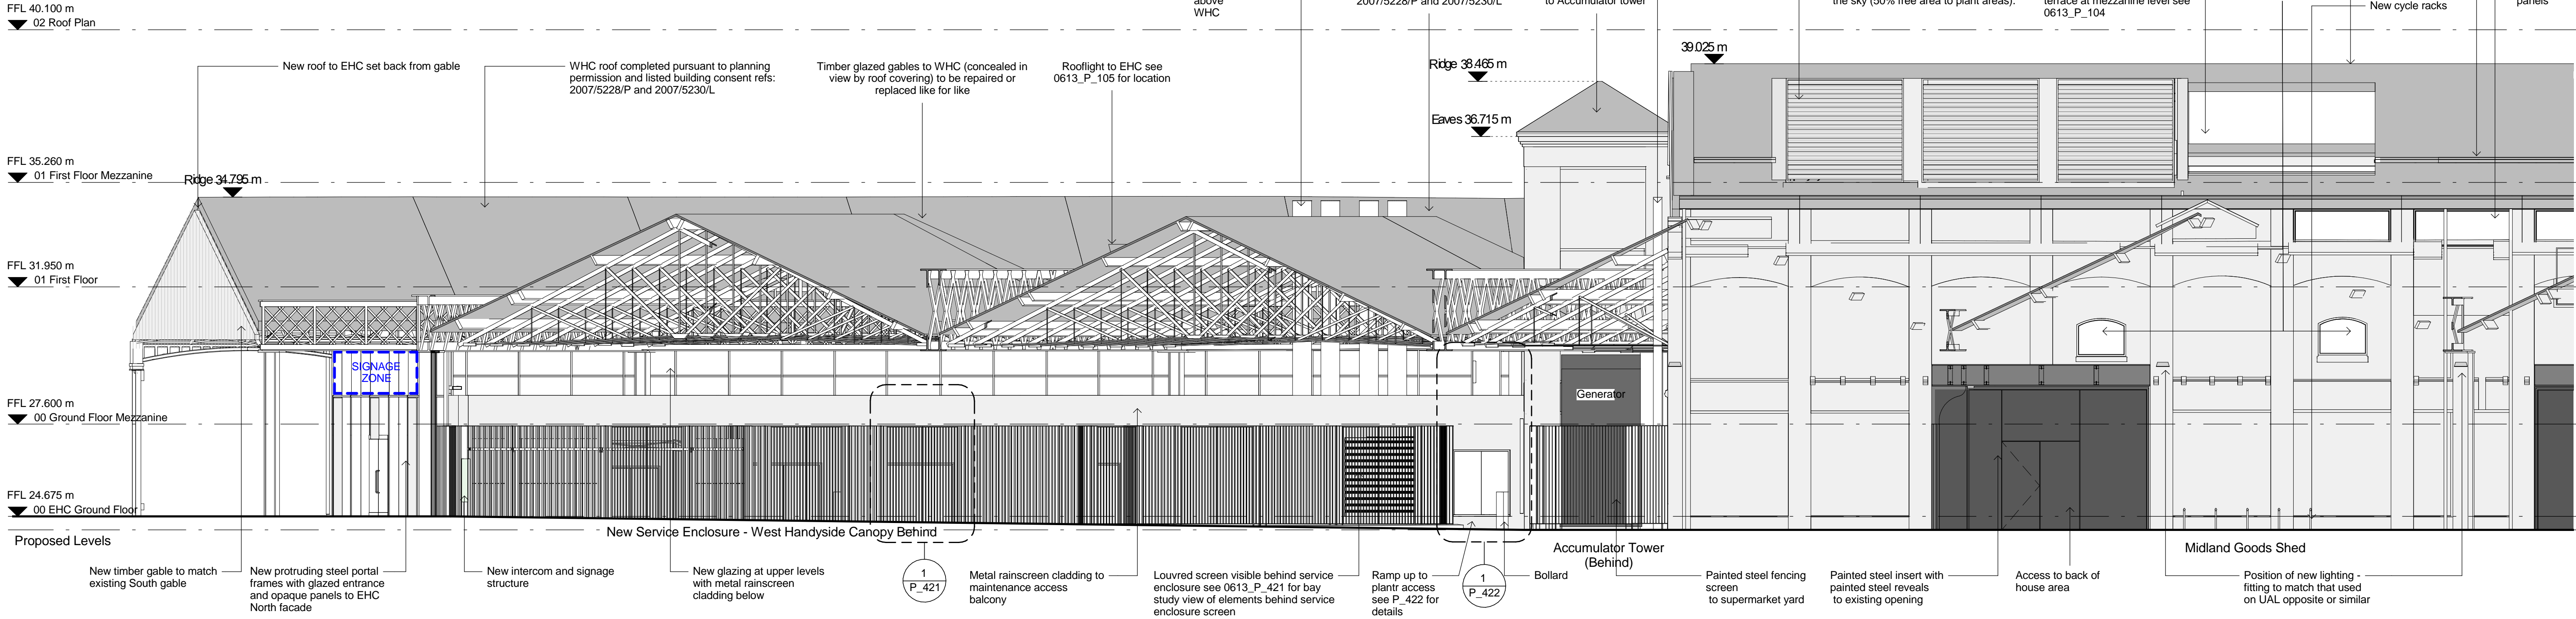

Revisions	By	Chk	Revisions	By	Chk
1 131126 DRAFT	KC	EM			
A 140114 DRAFT	HL	EM			
B 140128 For Approval	HL	EM			
C 140204 For Approval	AB	EM			
D 140408 For Approval	MH	EM			
E 140416 For Approval	MH	EM			

Notes  
 Drawing updates | Revision: E  
 1 Entrance Design Update  
 Refer to Townshend Landscape Architects drawings for details of the public realm landscape proposals

Please note: The ridge height of the East Handside Canopy varies across its length. For purposes of clarity, the value shown on all drawings has been taken as an average value.

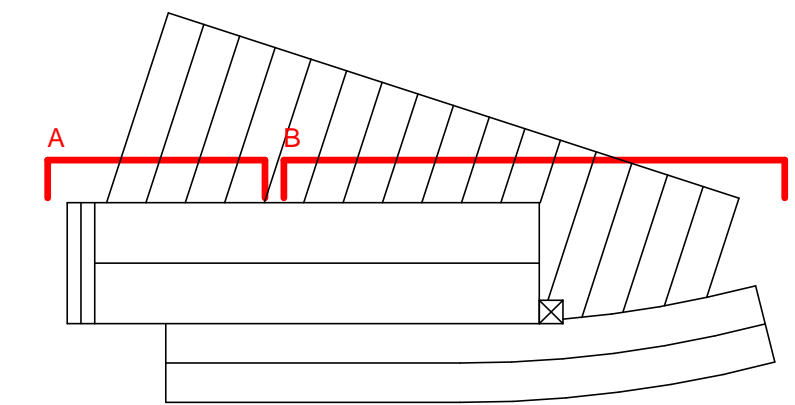

**Bennetts Associates Architects**  
 1 Rawstorne Place London EC1V 7NL  
 T +44 (0) 20 7520 3300 F +44 (0) 20 7520 3333  
 E mail@bennettsassociates.com  
 For Bennetts Associates' electronic information issue disclaimer - www.bennettsassociates.com/information/disclaimer/

Project  
**Midland Goods Shed**  
 Argent

Drawing Title  
 For Approval  
 West Elevation  
 Proposed

Drawing Number  
 0613\_P\_302

Scale @ A3  
 1 : 200

Scale @ A1  
 1 : 100

Project No. 0613

Revision  
 E

Revision Date  
 140416

YY MM DD

