


ADDRESS:
107 BRECKNOCK ROAD
LONDON N7 0DA

CLIENT:
THOMAS GAISFORD


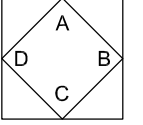


PROPOSED FRONT ELEVATION 1: 100 @ A3

JOB REFERENCE TG-107	STATUS PLANNING
DWG No. P- 104	SCALE 1:100 @ A3
NOTES REVISION P4 ISSUED 150107	

ADDRESS:
107 BRECKNOCK ROAD
LONDON N7 0DA

CLIENT:
THOMAS GAISFORD

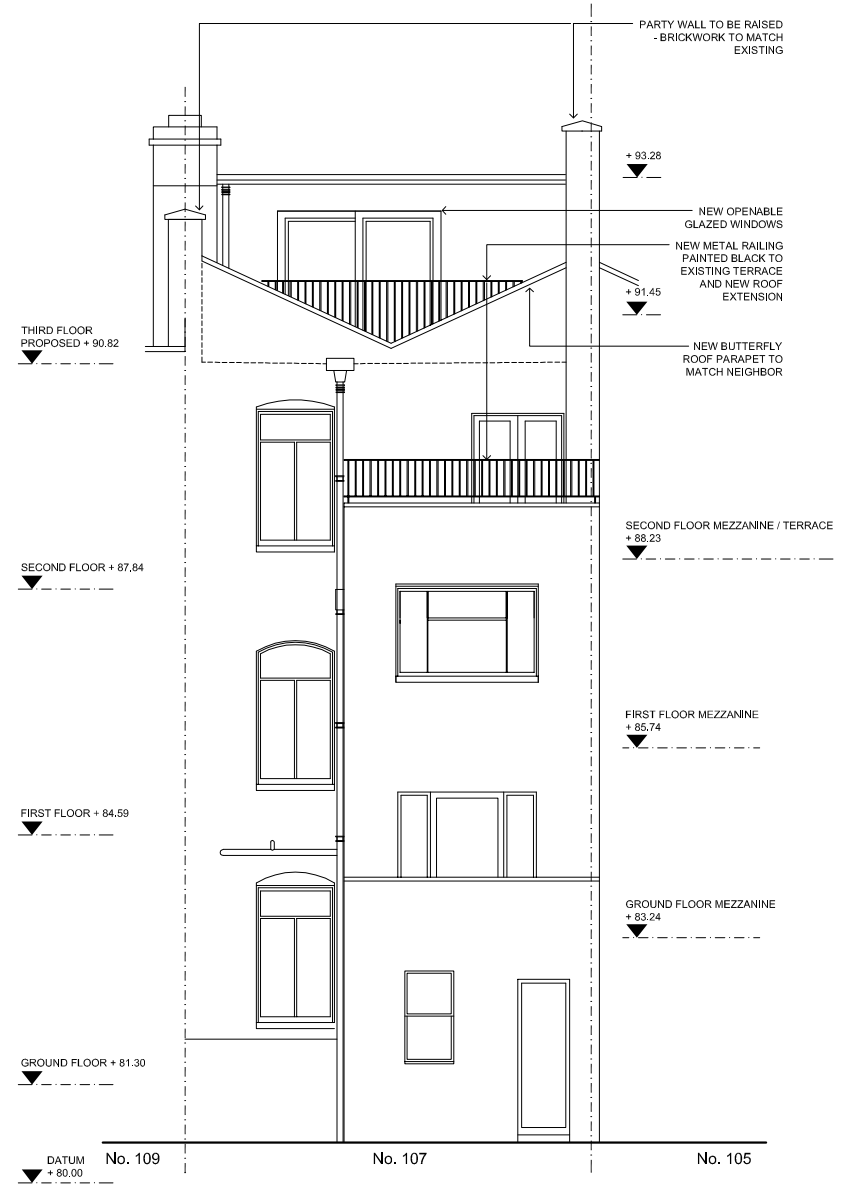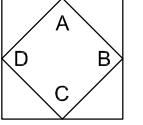



REAR ELEVATION

PROPOSED REAR ELEVATION 1:100@A3

JOB REFERENCE TG-107	STATUS PLANNING
DWG No. P- 105	SCALE 1:100 @ A3
NOTES REVISION P4 ISSUED 150107	

ADDRESS:
 107 BRECKNOCK ROAD
 LONDON N7 0DA

CLIENT:
 THOMAS GAISFORD

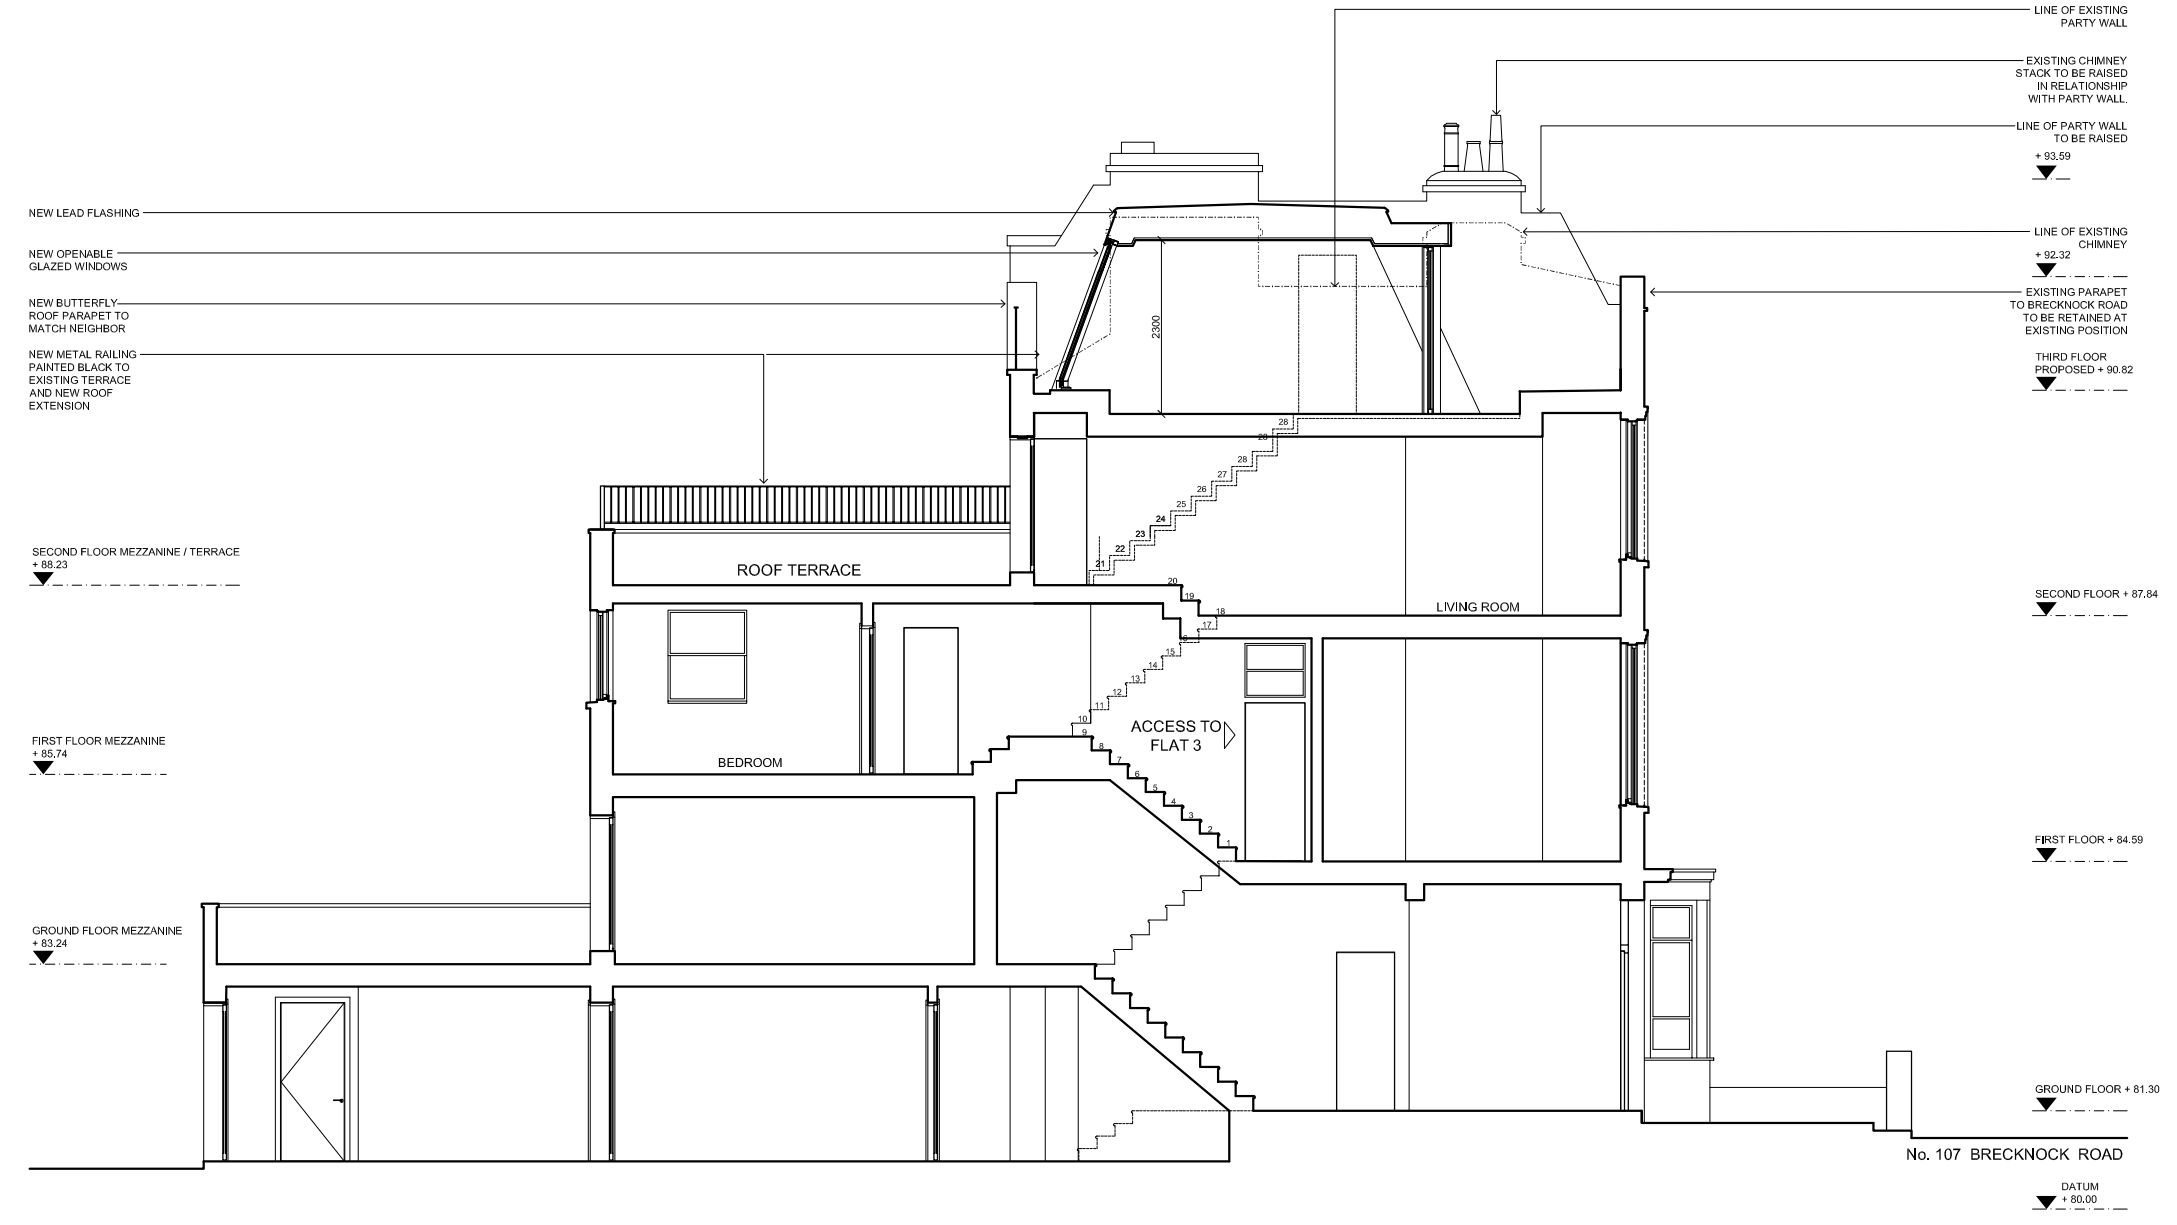
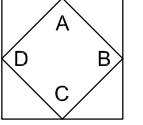


PROPOSED SECTION 1:100@A3


JOB REFERENCE TG-107	STATUS PLANNING
DWG No. P- 106	SCALE 1:100 @ A3
NOTES REVISION P4 ISSUED 150107	

ADDRESS:
107 BRECKNOCK ROAD
LONDON N7 0DA

CLIENT:
THOMAS GAISFORD

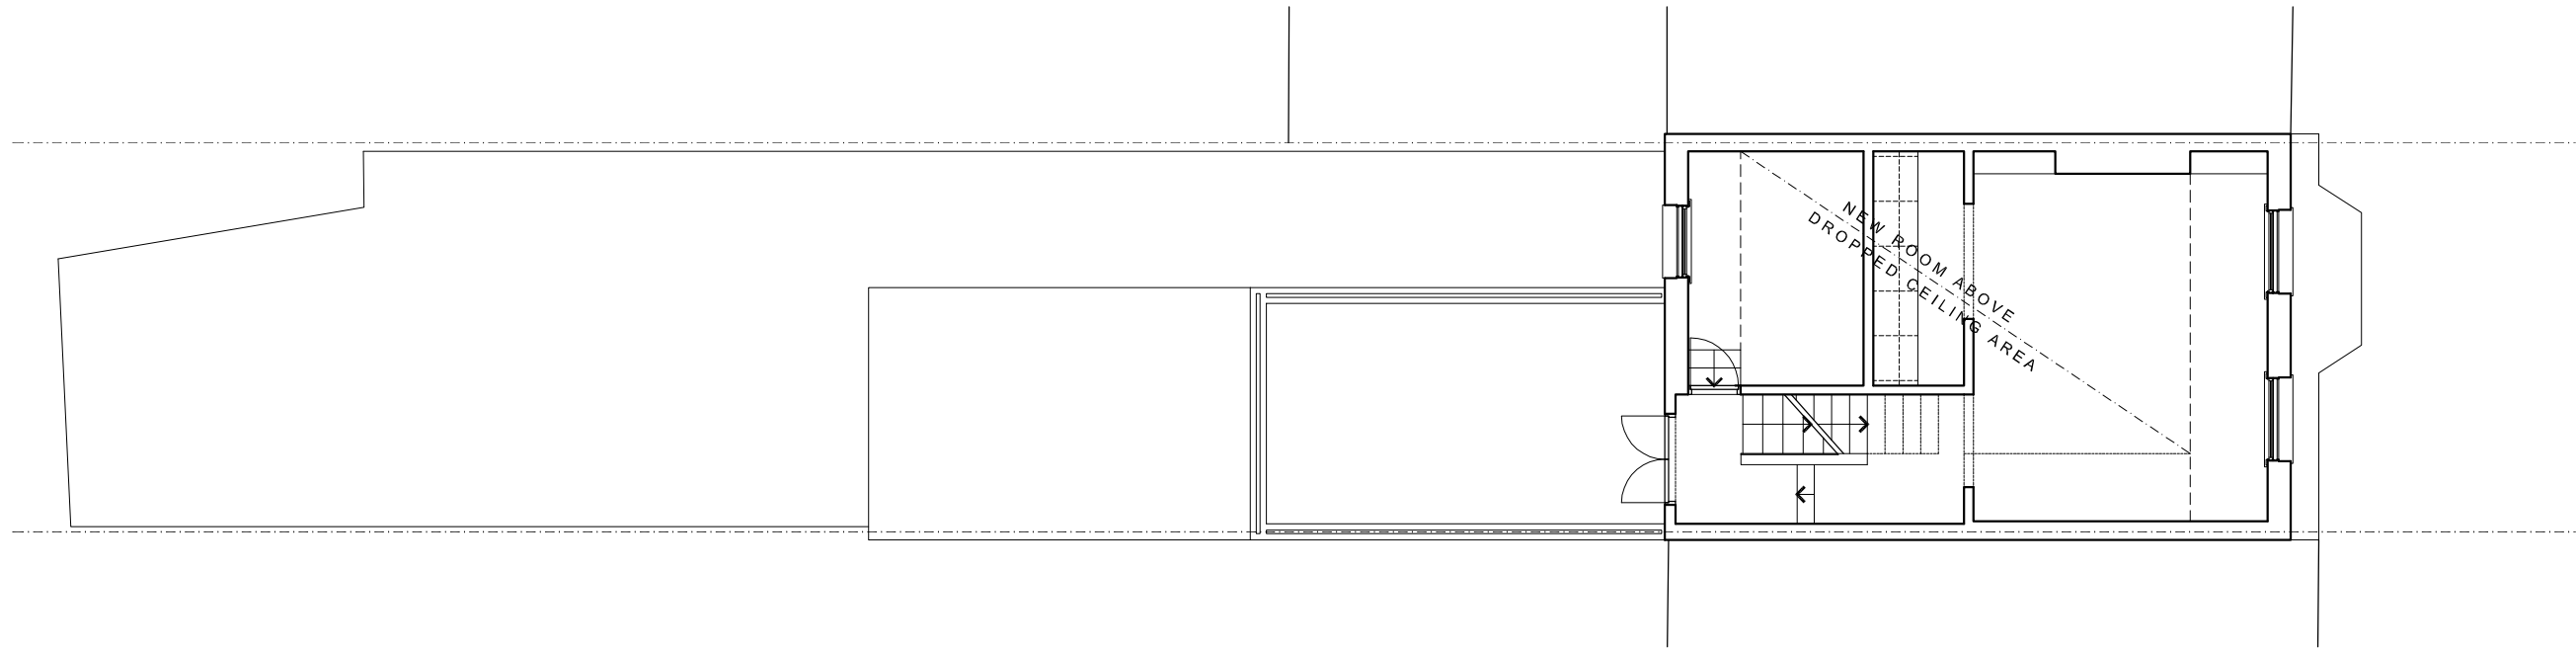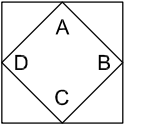



PROPOSED SECOND FLOOR PLAN 1:100@A3

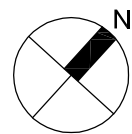


JOB REFERENCE TG-107	STATUS PLANNING
DWG No. P- 101	SCALE 1:100 @ A3
NOTES REVISION P4 ISSUED 150107	

ADDRESS:
107 BRECKNOCK ROAD
LONDON N7 0DA

CLIENT:
THOMAS GAISFORD

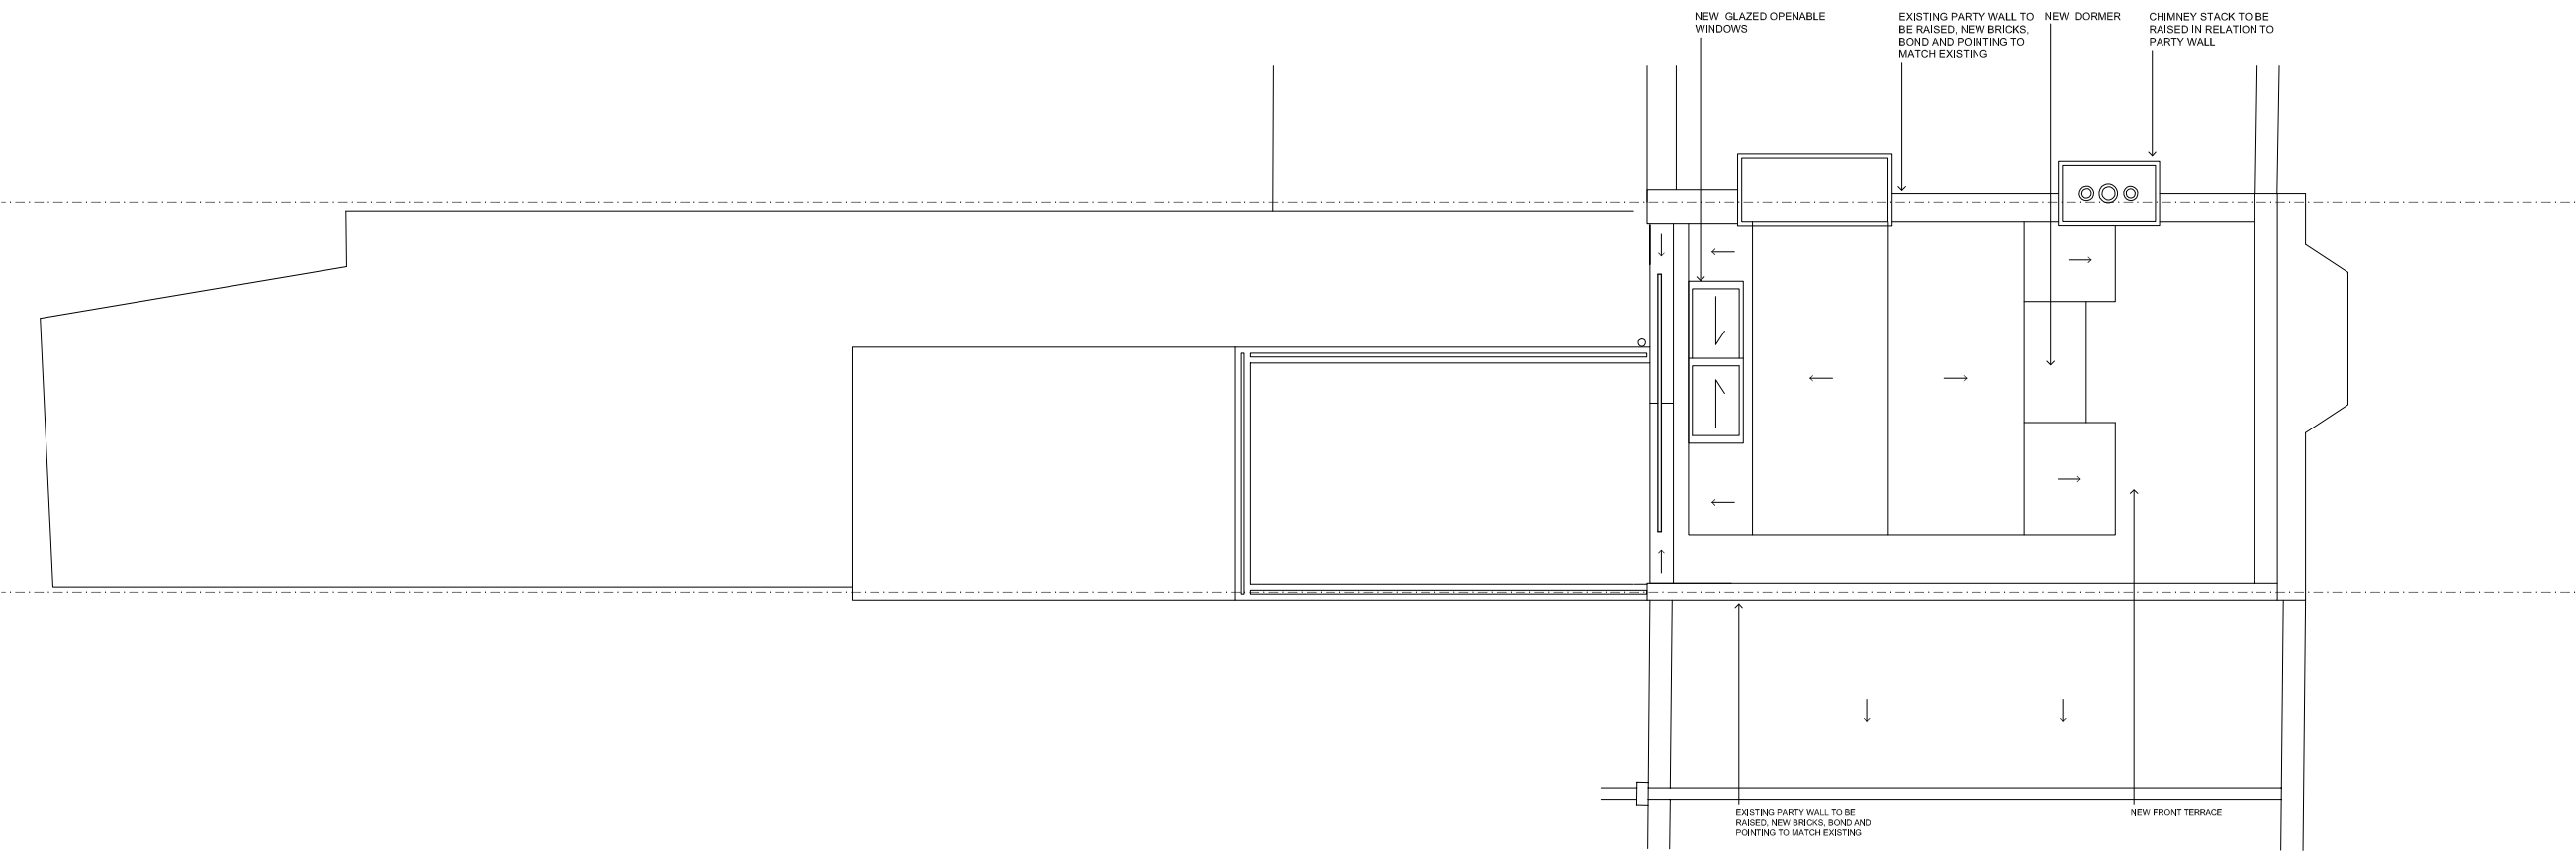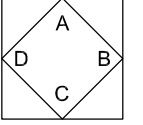



PROPOSED ROOF PLAN 1: 100 @ A3

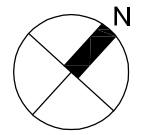


JOB REFERENCE TG-107	STATUS PLANNING
DWG No. P- 103	SCALE 1:100 @ A3
NOTES REVISION P4 ISSUED 150107	

ADDRESS:
107 BRECKNOCK ROAD
LONDON N7 0DA

CLIENT:
THOMAS GAISFORD

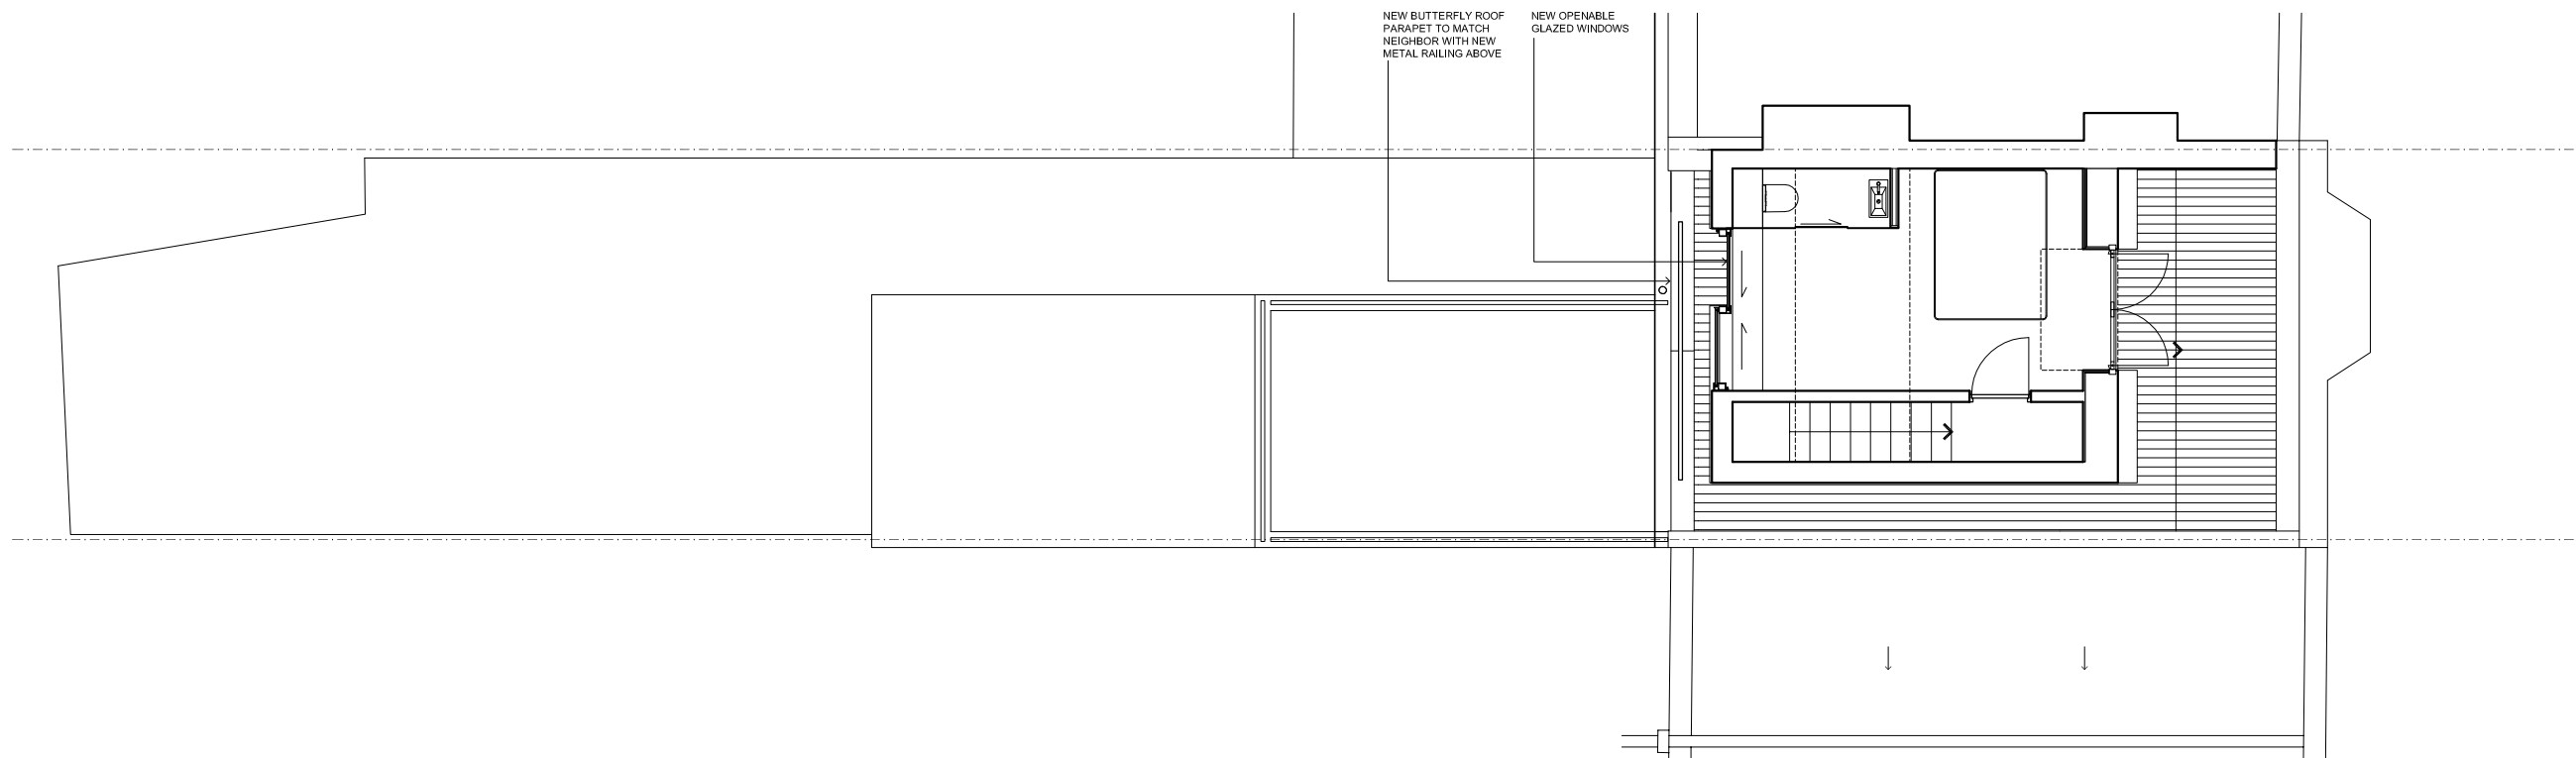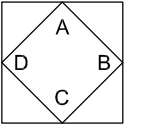

PROPOSED THIRD FLOOR PLAN 1:100@A3

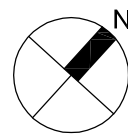

JOB REFERENCE TG-107	STATUS PLANNING
DWG No. P- 102	SCALE 1:100 @ A3
NOTES REVISION P4 ISSUED 150107	