


Location plan NTS

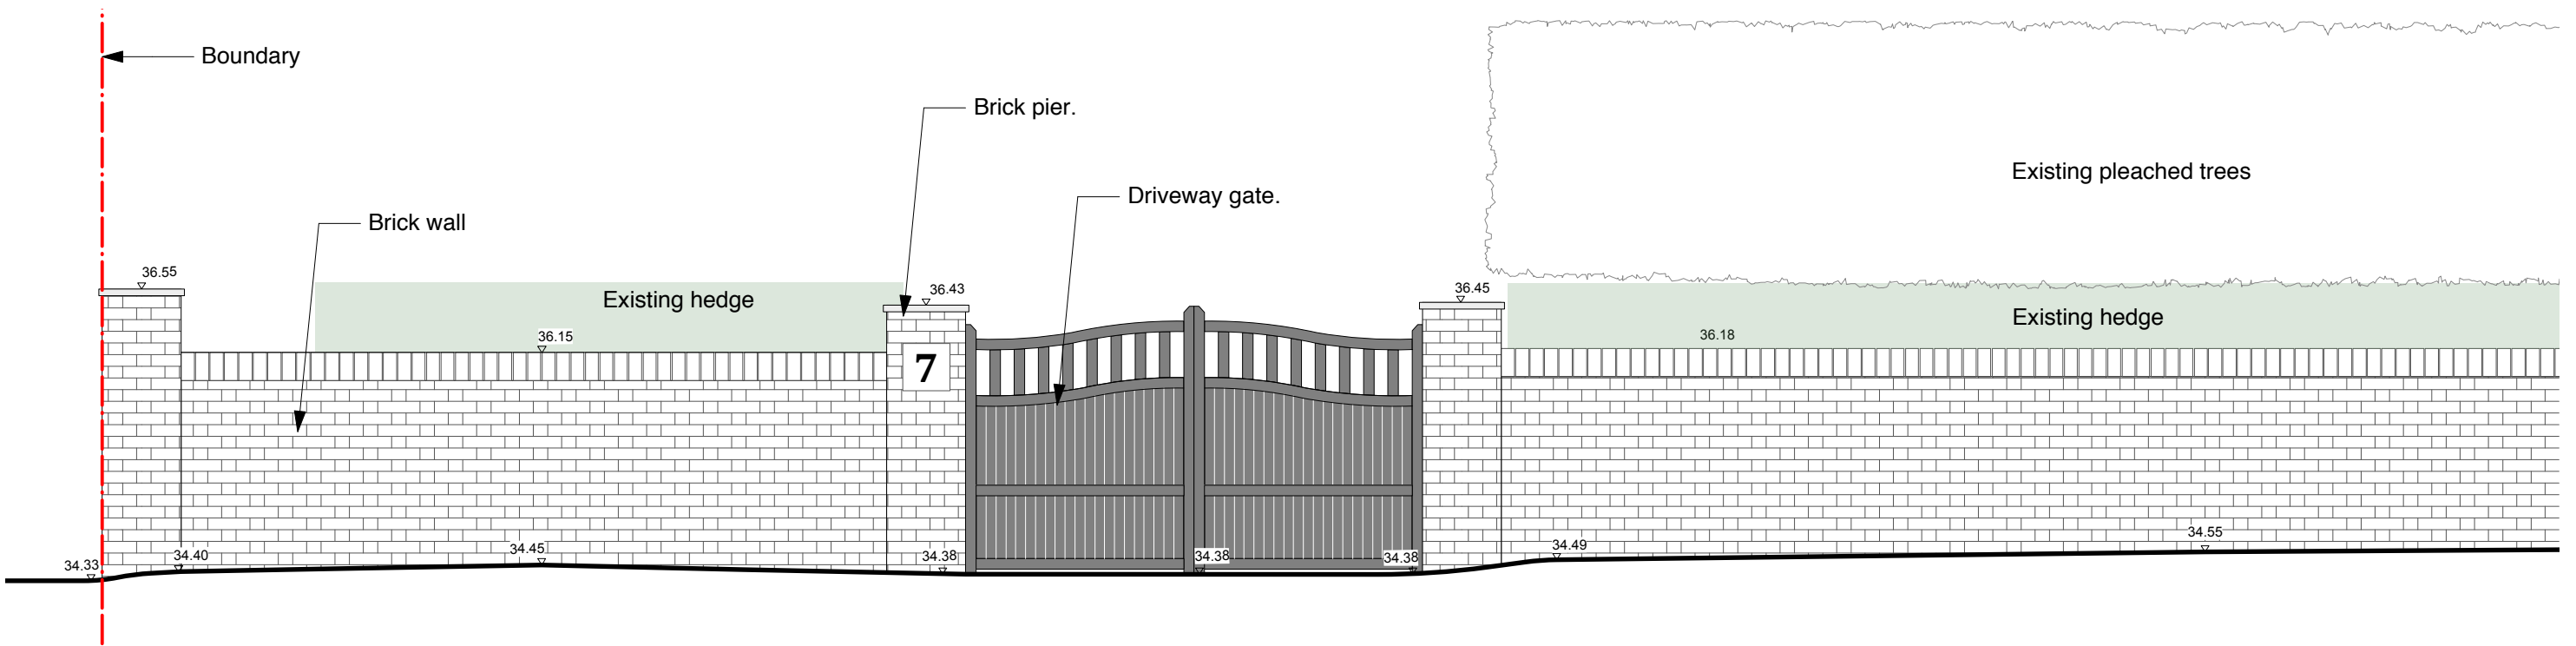

Elevation AA' - Existing front elevation  
1:50@A3

Note:-

1. All dimensions are in millimeters unless otherwise indicated.
2. Any discrepancies in this drawing are to be brought to the immediate notice of the Landscape Architect.
3. The drawing is not to be scaled.
4. All existing dimensions/levels etc. indicated on the drawings are to be verified on site.



del Buono Gazerwitz  
Limited  
59 Charlotte Road  
London, EC2A 3QT

tel: (44) 020 7613 1122  
email: info@delbuono-gazerwitz.co.uk

Project: 7 Prince Albert Road  
Drawing Title: Existing Front Elevation

Scale & Sheet size: 1:50 @ A3

Drawing No.: dBG321/PA03 Rev. Date. 04/09/15